




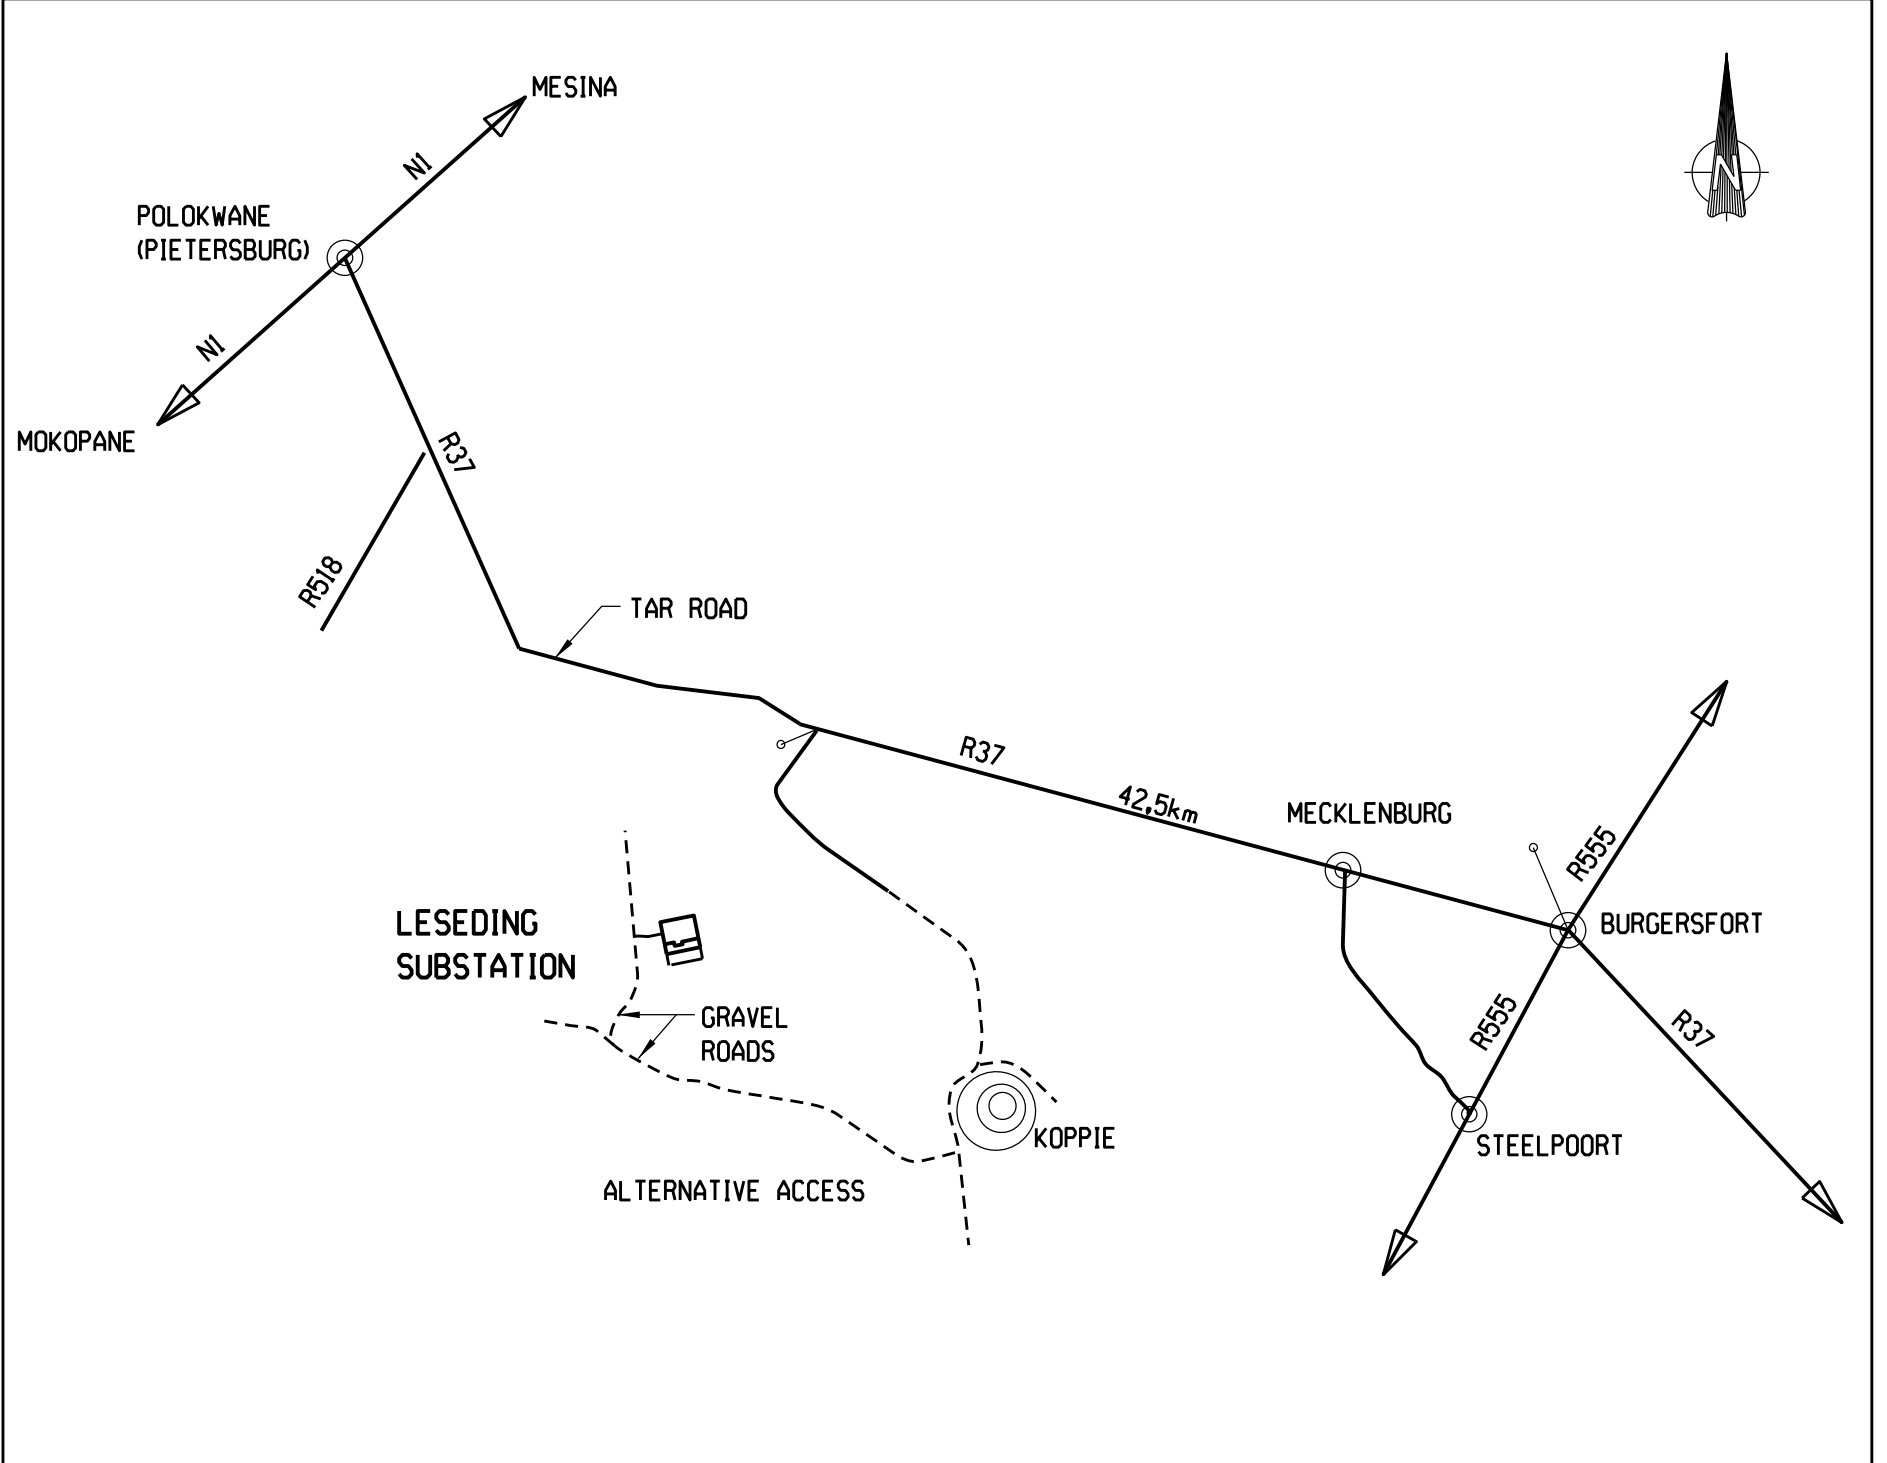


LOCALITY PLAN
N.T.S

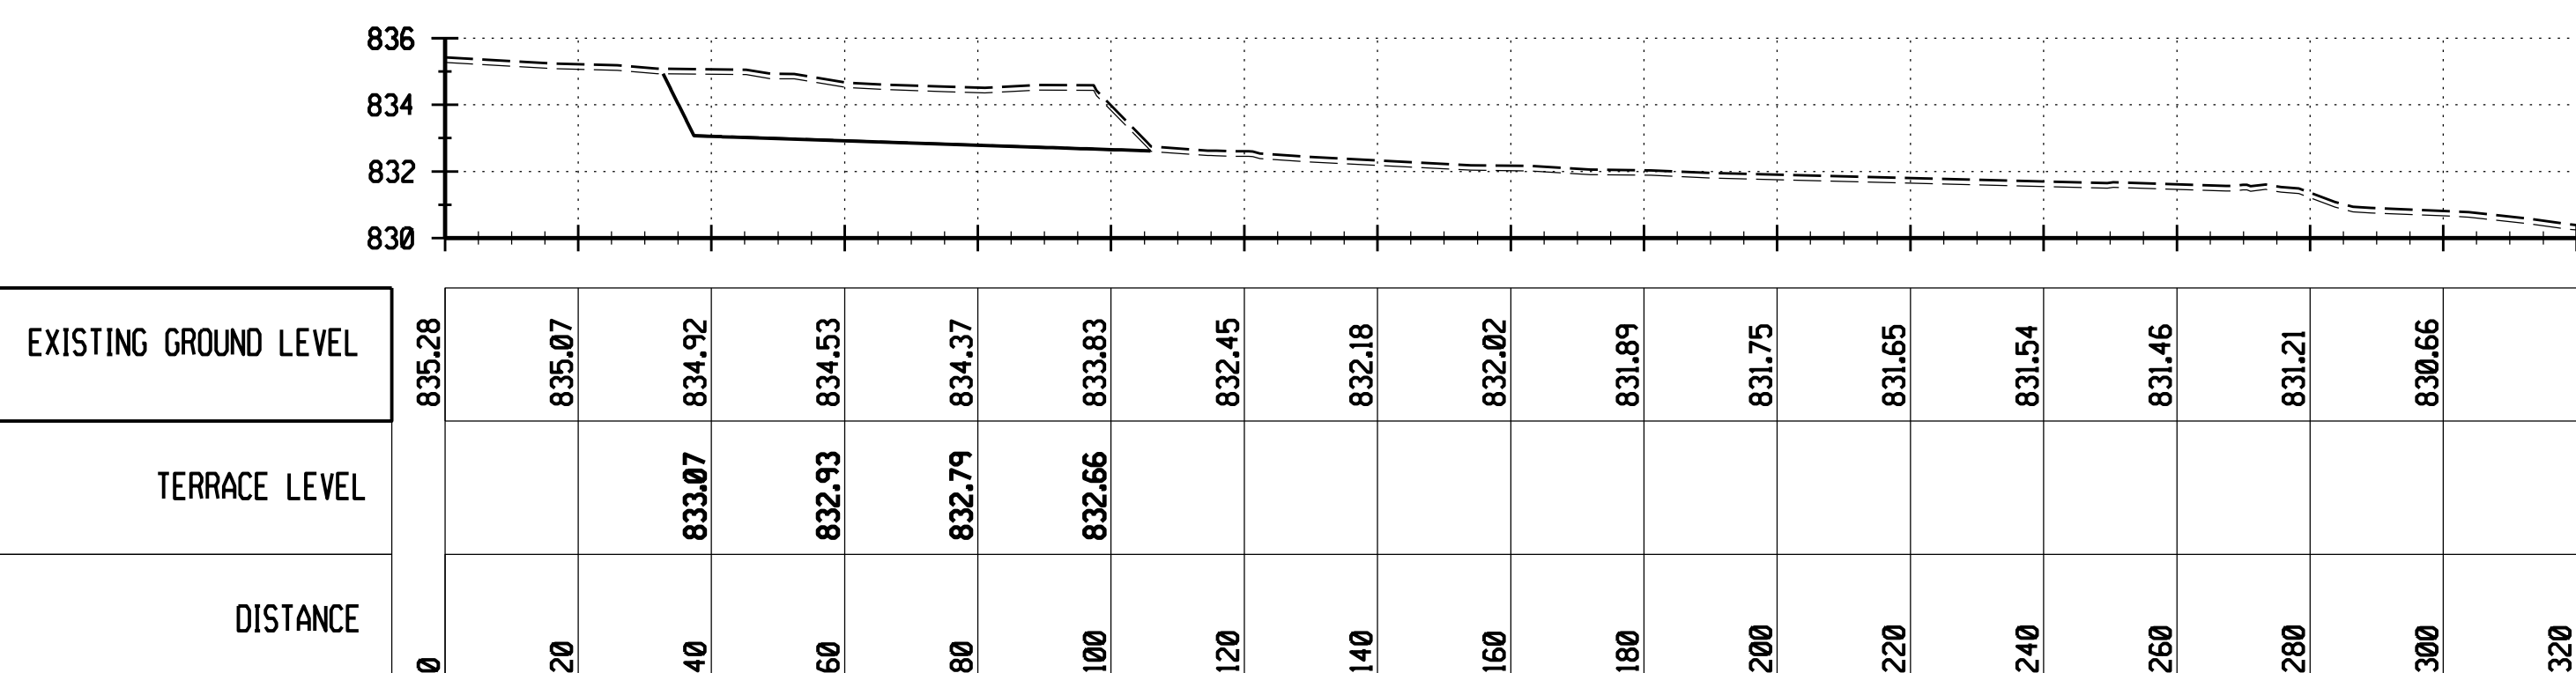


SECTION C - C
SCALE HORIZ 1 : 1000
VERT 1 : 100

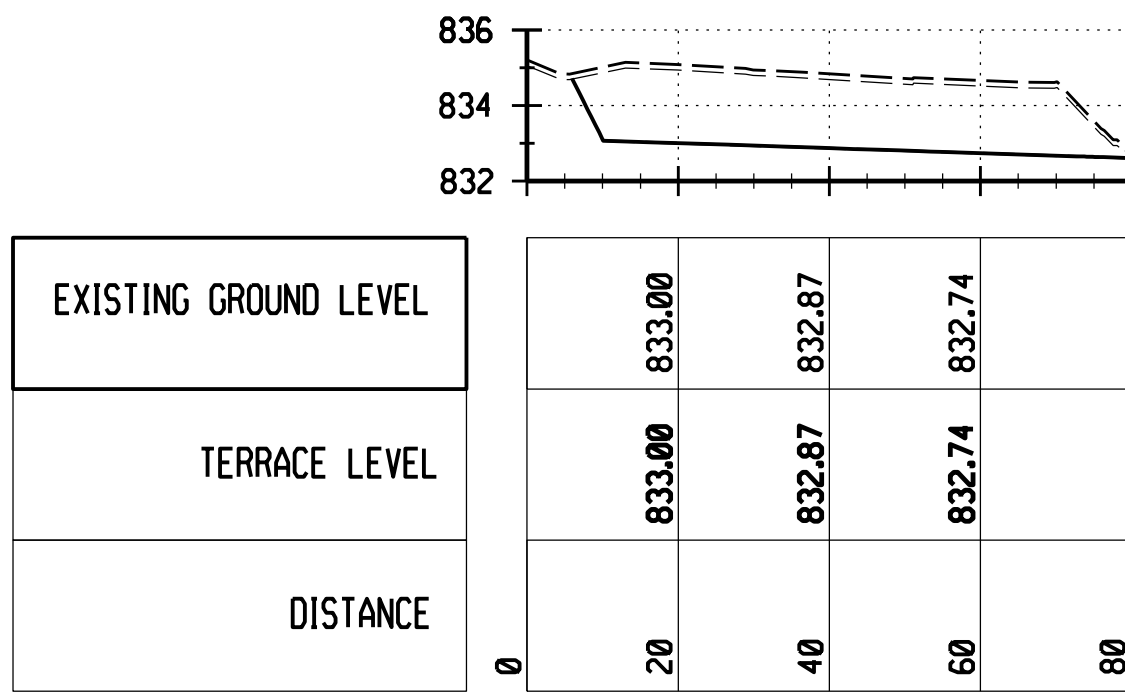


SECTION A - A
SCALE HORIZ 1 : 1000
VERT 1 : 100

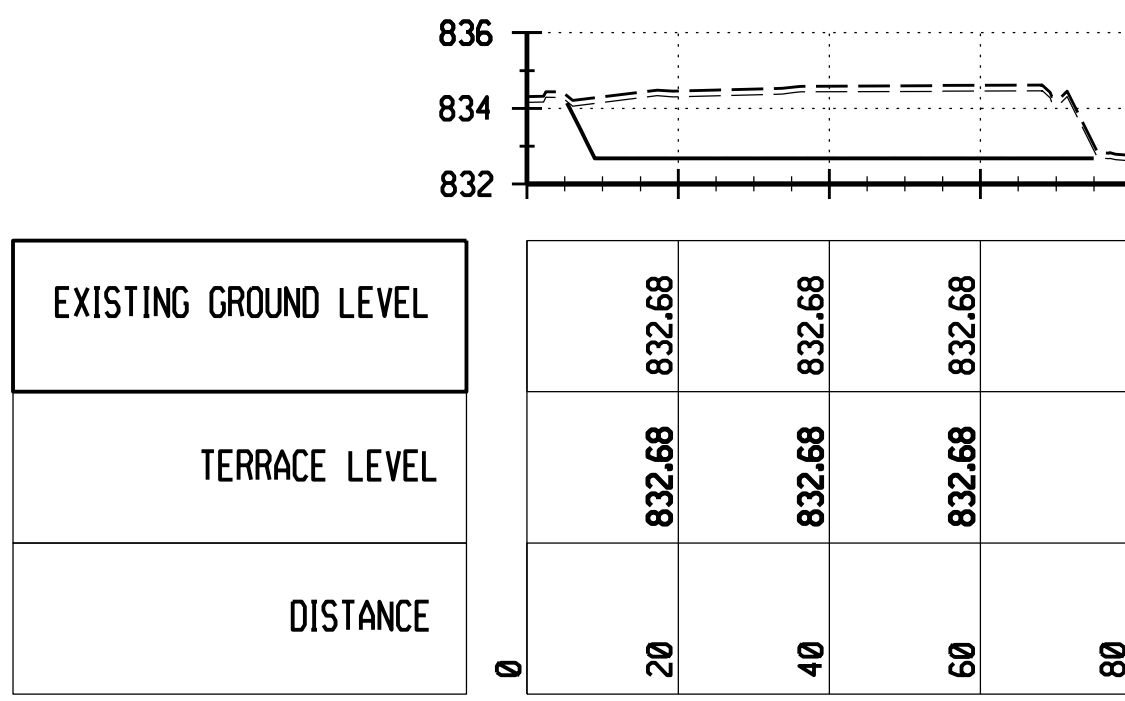

SECTION B - B
SCALE HORIZ 1 : 1000
VERT 1 : 100

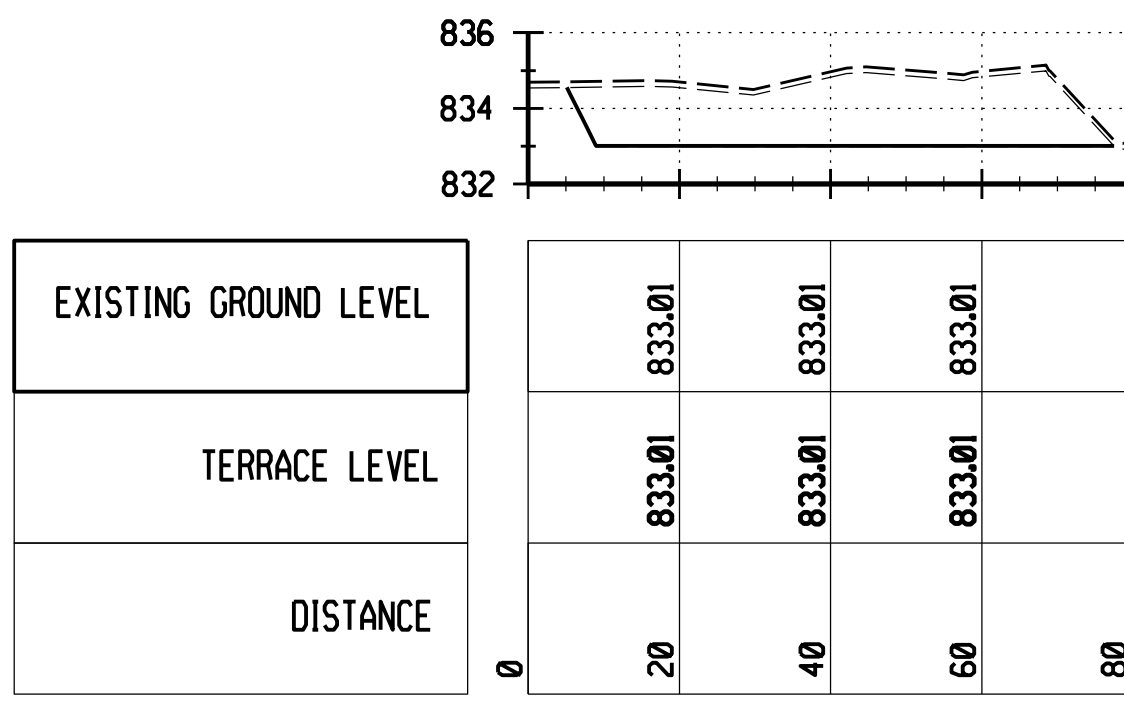

SECTION D - D
SCALE HORIZ 1 : 1000
VERT 1 : 100

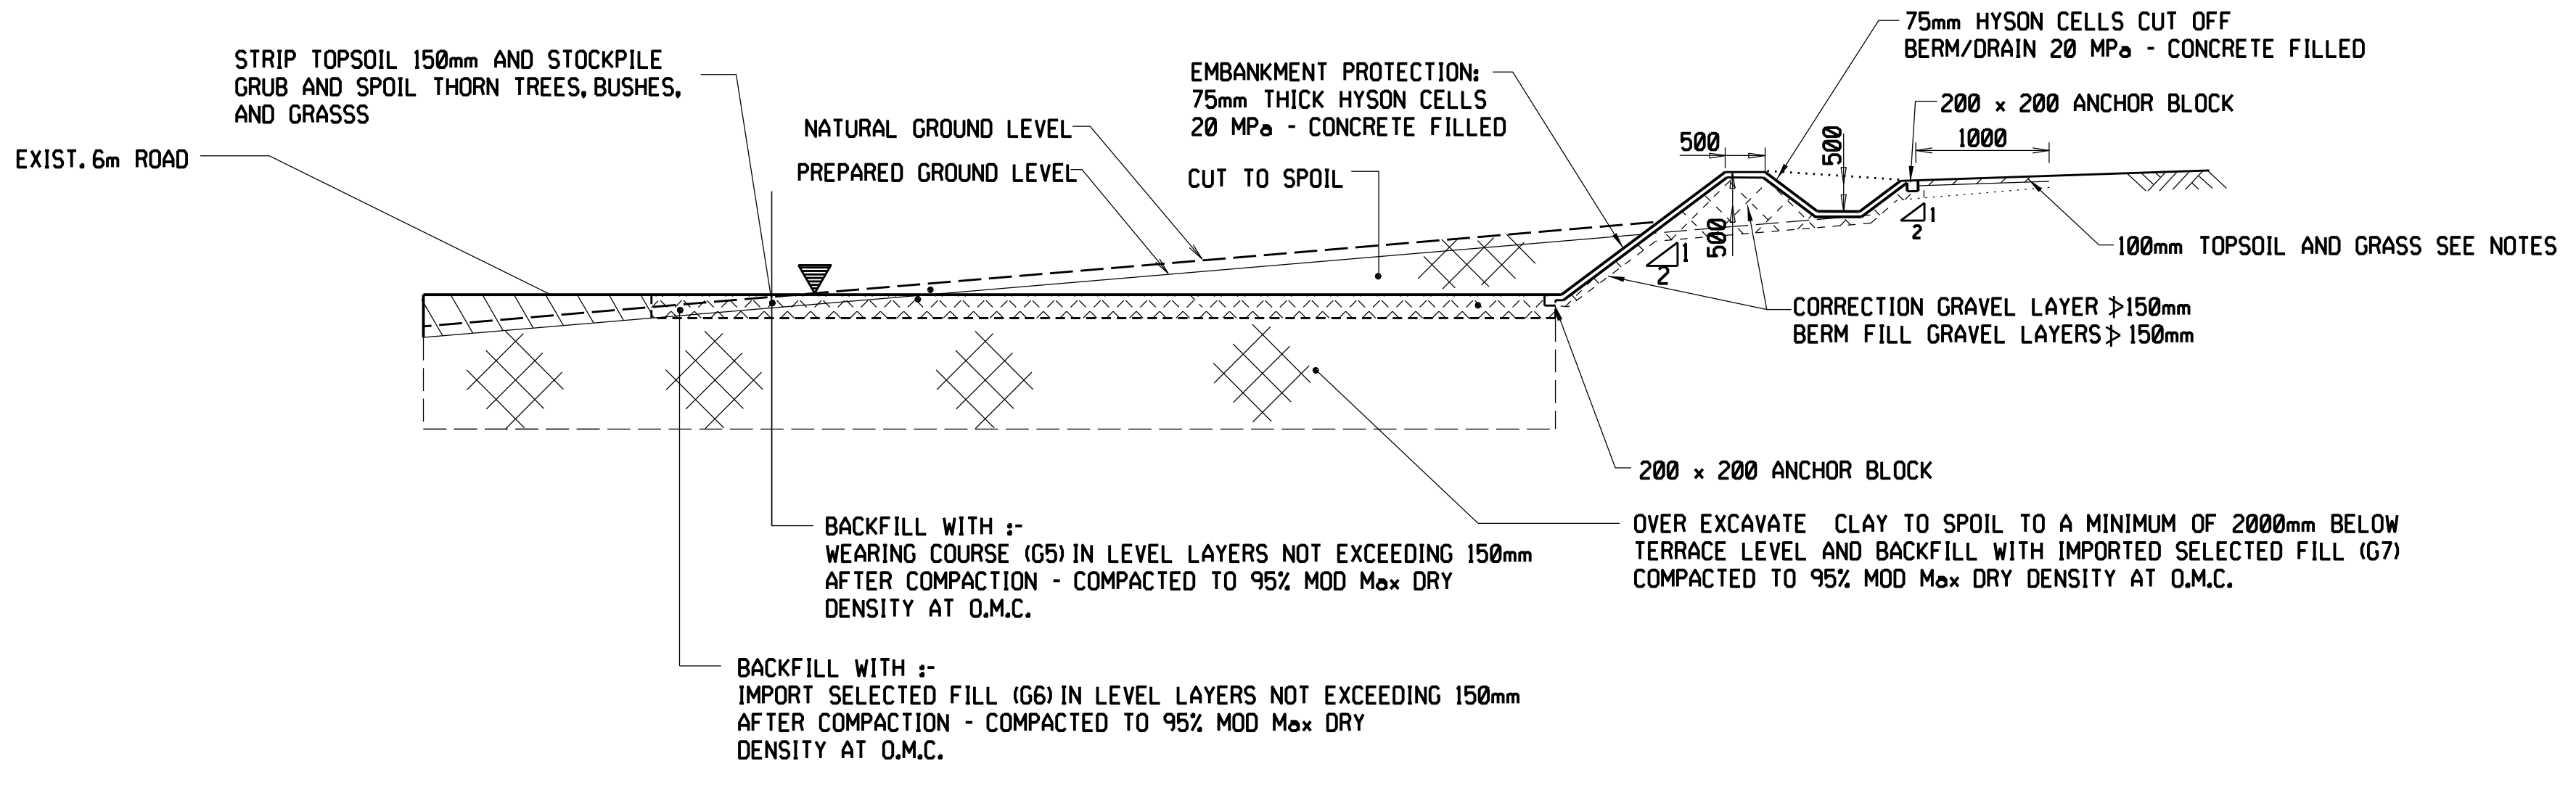

TYPICAL TERRACE SECTION
N.T.S.

NEW EXTENSION TERRACE CO-ORDINATES SYSTEM WGS 84 Lo 31i			
POINT	X +	Y +	
A	2 704 399.75	99 777.01	
B	2 704 386.55	99 711.84	
C	2 704 451.30	99 698.86	
D	2 704 464.50	99 764.03	

NEW EXTENSION TERRACE CO-ORDINATES SYSTEM WGS 84 Lo 31i			
POINT	X +	Y +	
E	2 704 399.75	99 777.01	
F	2 704 386.55	99 711.84	
G	2 704 451.30	99 698.86	
H	2 704 464.50	99 764.03	

NEW EXTENSION TERRACE CO-ORDINATES SYSTEM WGS 84 Lo 31i			
POINT	X +	Y +	
I	2 704 399.75	99 777.01	
J	2 704 386.55	99 711.84	

EARTHWORK VOLUMES
STRIP 150mm TOPSOIL - 1100m³
CUT - 7000m³ FILL - 26.12m³

- NOTES
- CO-ORDINATES & LEVELS INDICATED ARE PROVISIONAL & MUST BE VERIFIED ON SITE PRIOR TO ANY COMMENCEMENT OF EARTHWORKS
 - TERRACE EXTENSION TO TIE INTO EXISTING TERRACE & EXTENSION LEVELS TO BE ADJUSTED TO SUIT WHERE REQUIRED
 - STRIP 150mm TOPSOIL & STOCKPILE FOR LATER USE
 - REMOVE TREES, SHRUBS & DENSE VEGETATION, INCLUDING DESTUMPING EXTENDING : 15m BEYOND PHASE 2 TERRACE LINE
 - ALL GRASSING TO BE DONE WITH GRASS/GEL MIXTURE
SEED MIX : ERRAGROSTIS TEFF - 8kg/ha
ERRAGROSTIS CURVULA - 8kg/ha
CYNODON DACTYLON - 8kg/ha
 - GRASSED AREAS TO BE COVERED WITH TERRASAFE 500 NATURAL GEOTEXTILE, INSTALLATION AS PER SUPPLIERS SPECIFICATIONS
 - ALL GRASSED AREAS SHALL BE ADEQUATELY WATERED AT REGULAR AND FREQUENT INTERVALS TO ENSURE PROPER GERMINATION OF SEEDS AND GROWTH OF GRASS

DETAILED DESIGN
NOT FOR CONSTRUCTION

APPROVED BY
PNM
DATE 13/06/2025

CHECKED BY
PAUL DOYLE
DATE 24/06/2024

REVISION DESCRIPTION
DRAWN
DATE
SCALE AS SHOWN

REFERENCE DRAWINGS
DATE
SHEET NUMBER
REVISION

Eskom Holdings SOC Ltd
Reg No 2002/015527/30

LESEDING
132kV
EXTENSION TERRACE
LAYOUT
LES23P04-SE-E38

00