
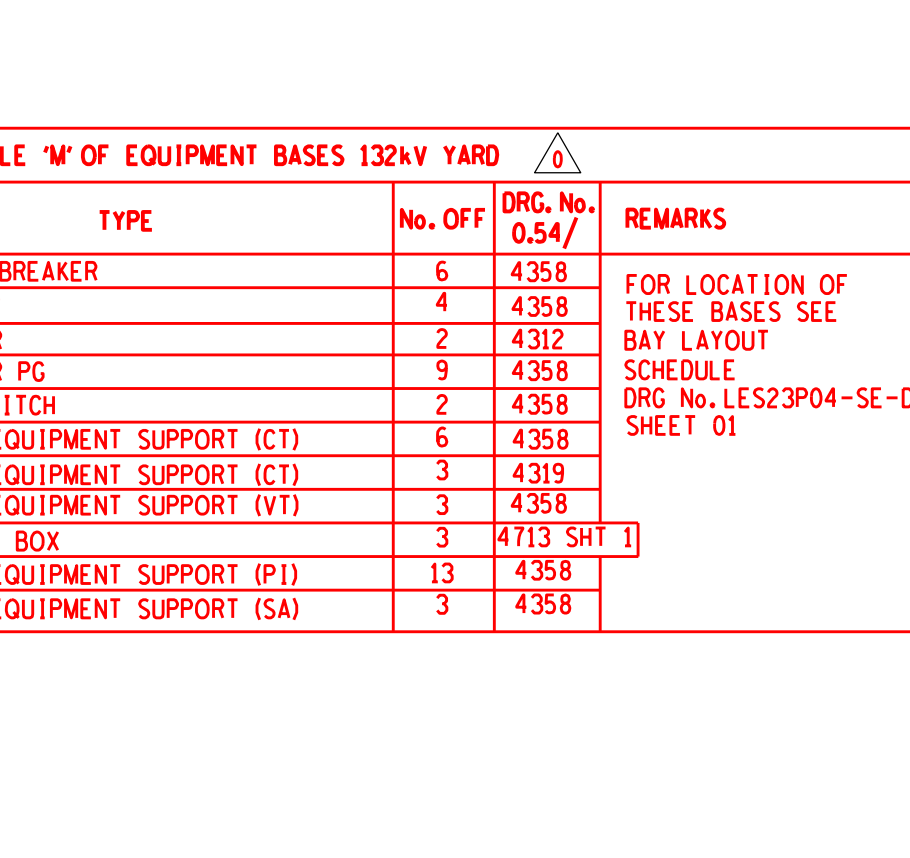
 


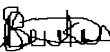

0	400V SCHEDULE J MAIN BASE ADDED.					D7	KEY PLAN
	400V SCHEDULE K E.O. BASE ADDED. 132kV SCHEDULE J MAIN BASE ADDED. 132kV SCHEDULE M E.O. BASE ADDED GUARD HOUSE AND STORAGE YARD ADDED.					D6	STATION ELECTRIC
REV	REVISION DESCRIPTION	DRAWN	CHKD	AUTH	DATE	Les23P04-SE REF.DWG.	
APPROVED BY: 		 Eskom			Eskom Holdings SOC Ltd Reg No 2002/015527/30		
DATE: 09/06/2025							
CHECKED BY: 		LESEDING 400/132kV YARD FOUNDATION AND TRENCH LAYOUT					
DATE: 30/05/2025							
DRAWN BY: 							
(C)							
DATE: 30/05/2025						SHEET NUMBER	REVISION
SCALE 1:750		Les23P04-SE-D9				-	0