




1 PLAN  
1:100

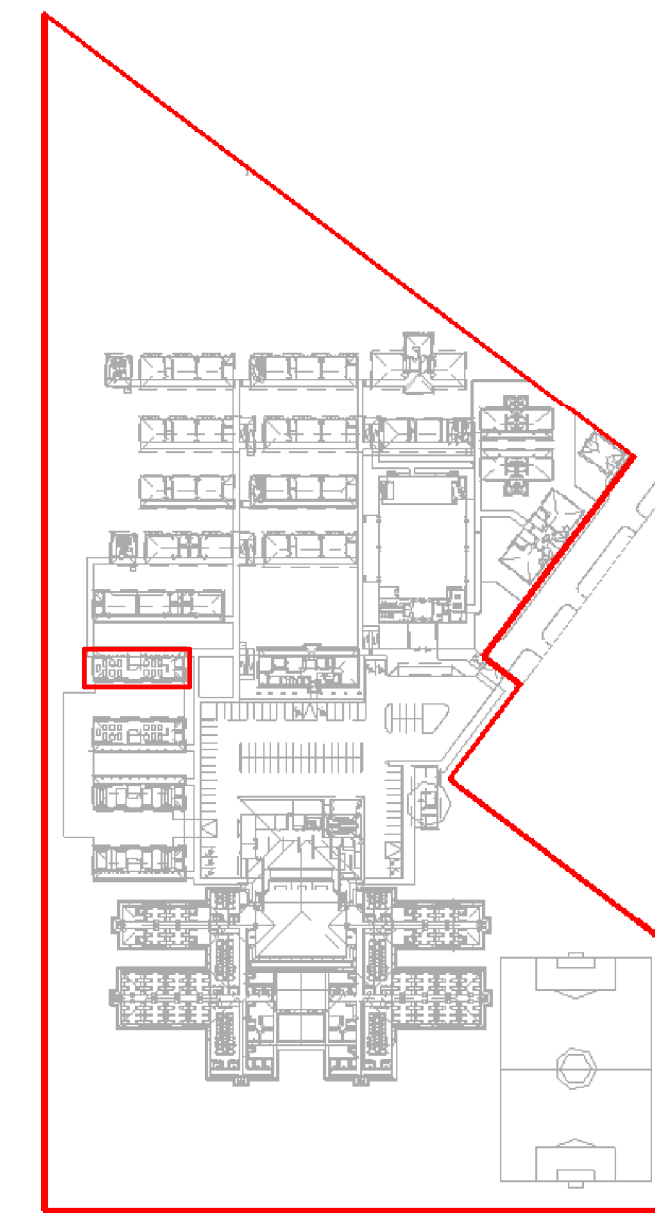


Key Plan

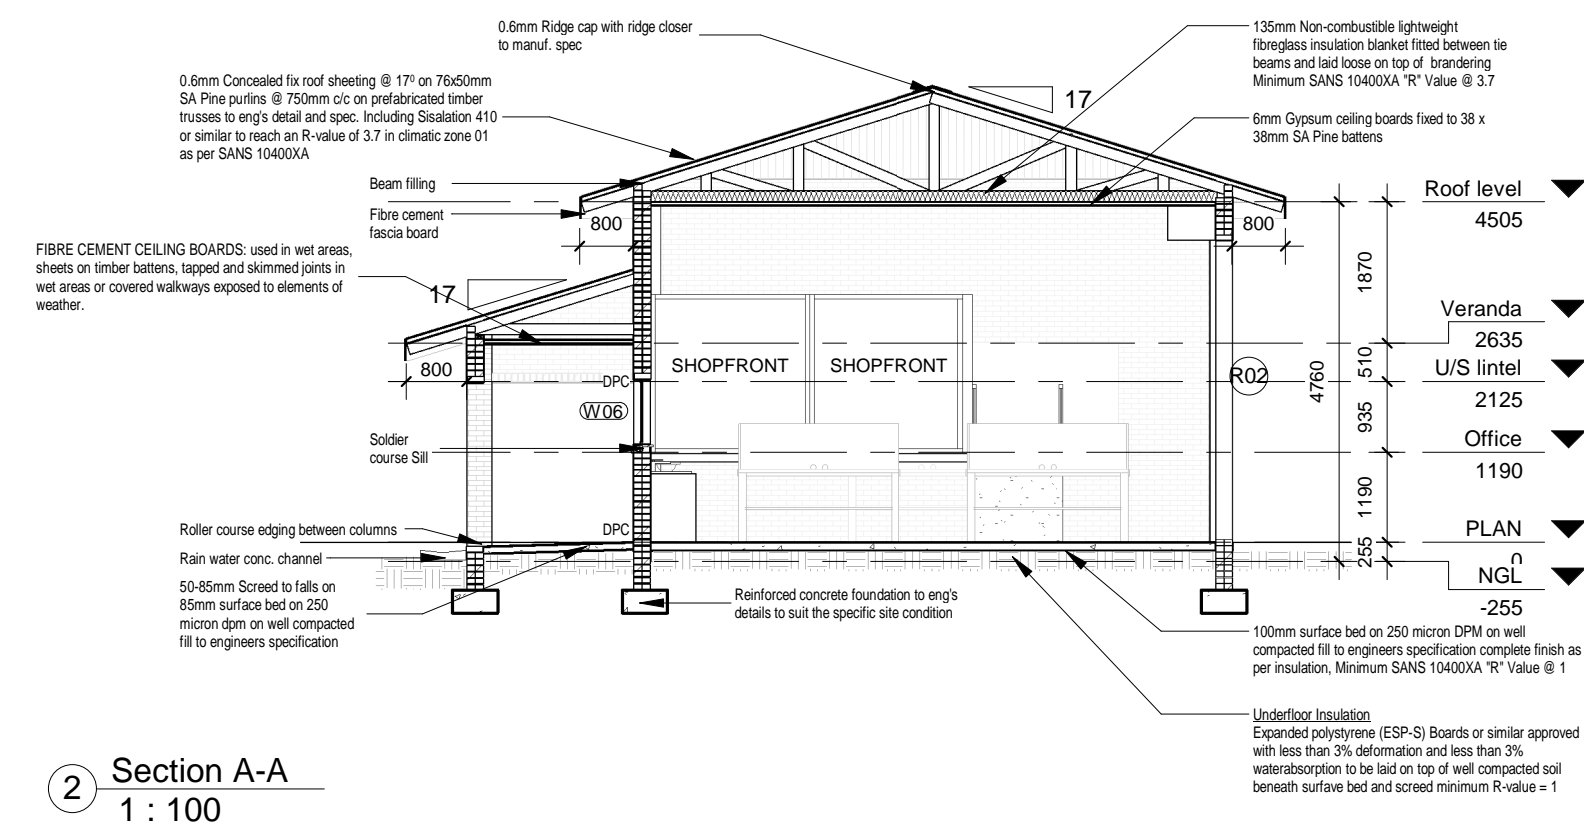


2 Section A-A  
1:100

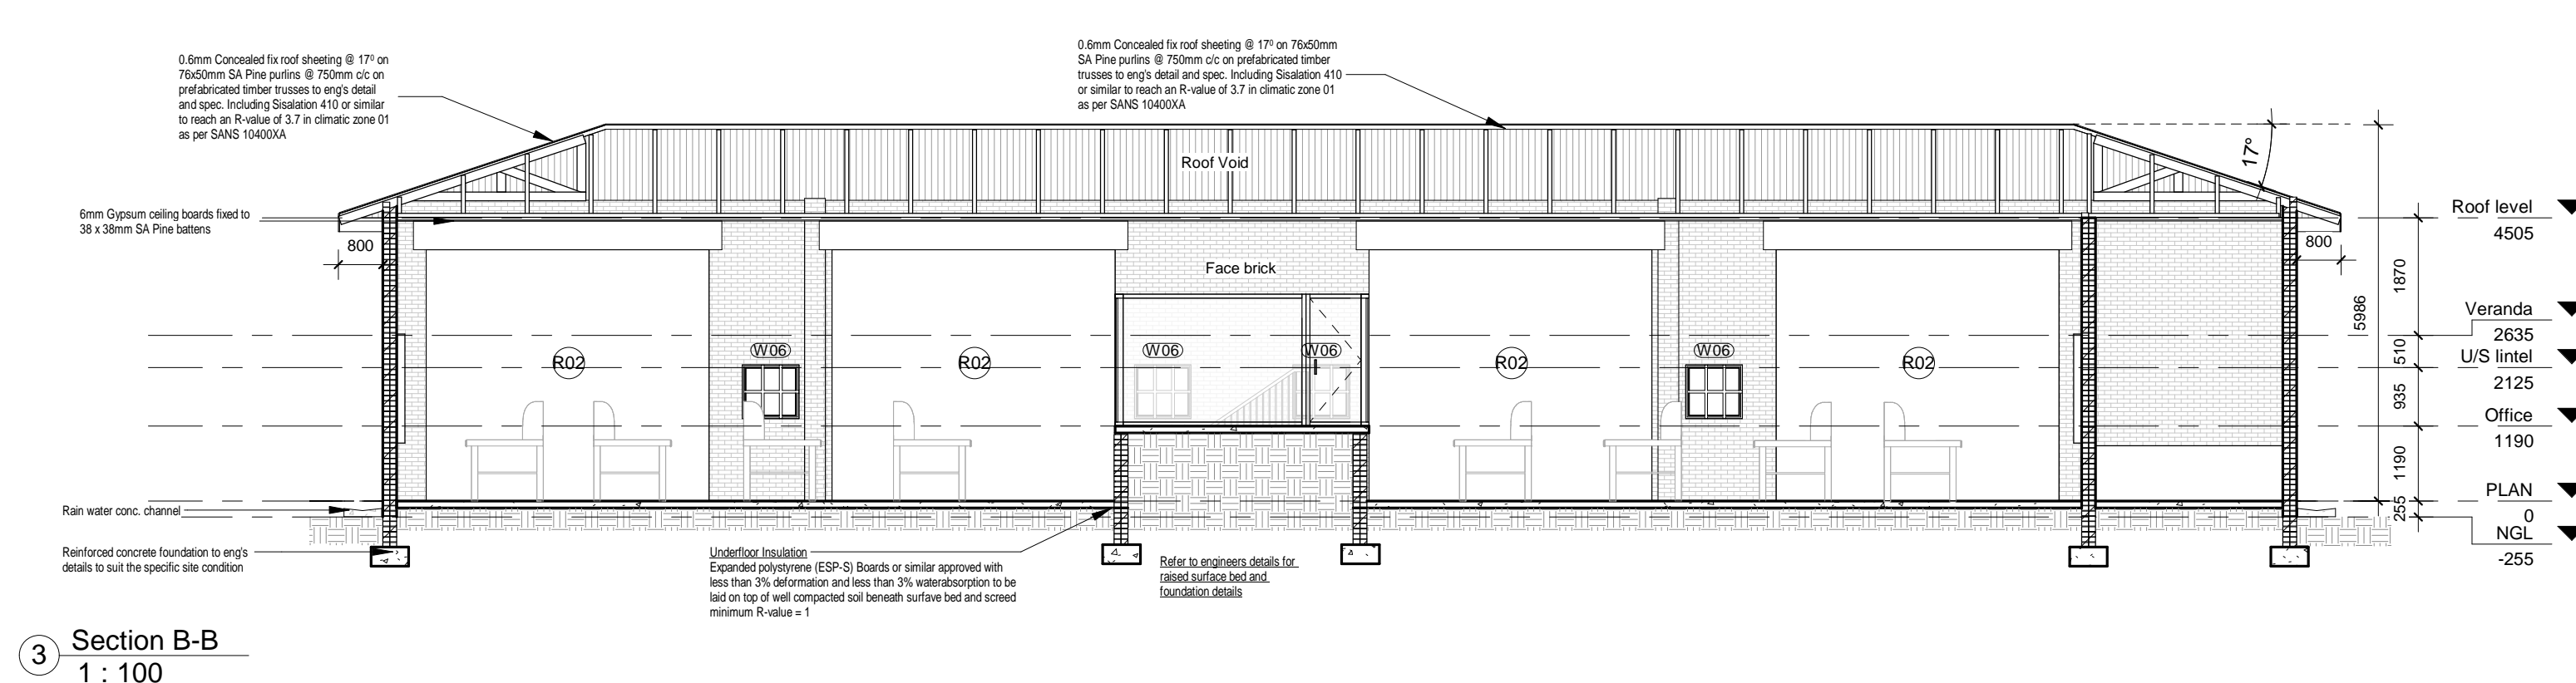


3 Section B-B  
1:100

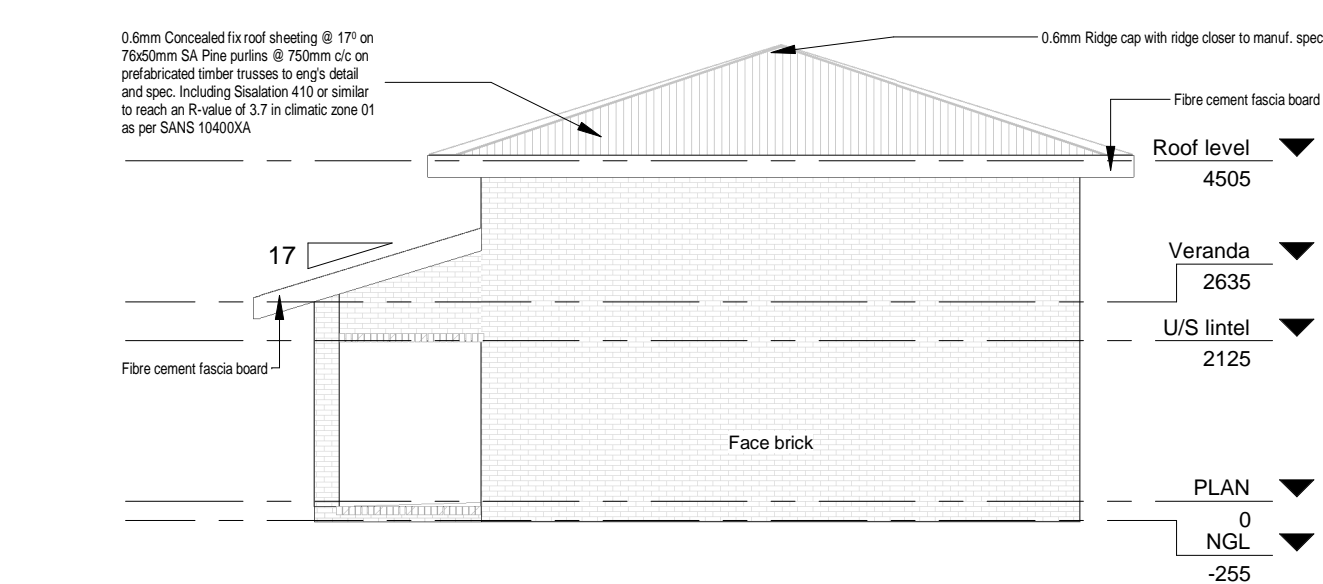


4 WEST  
1:100

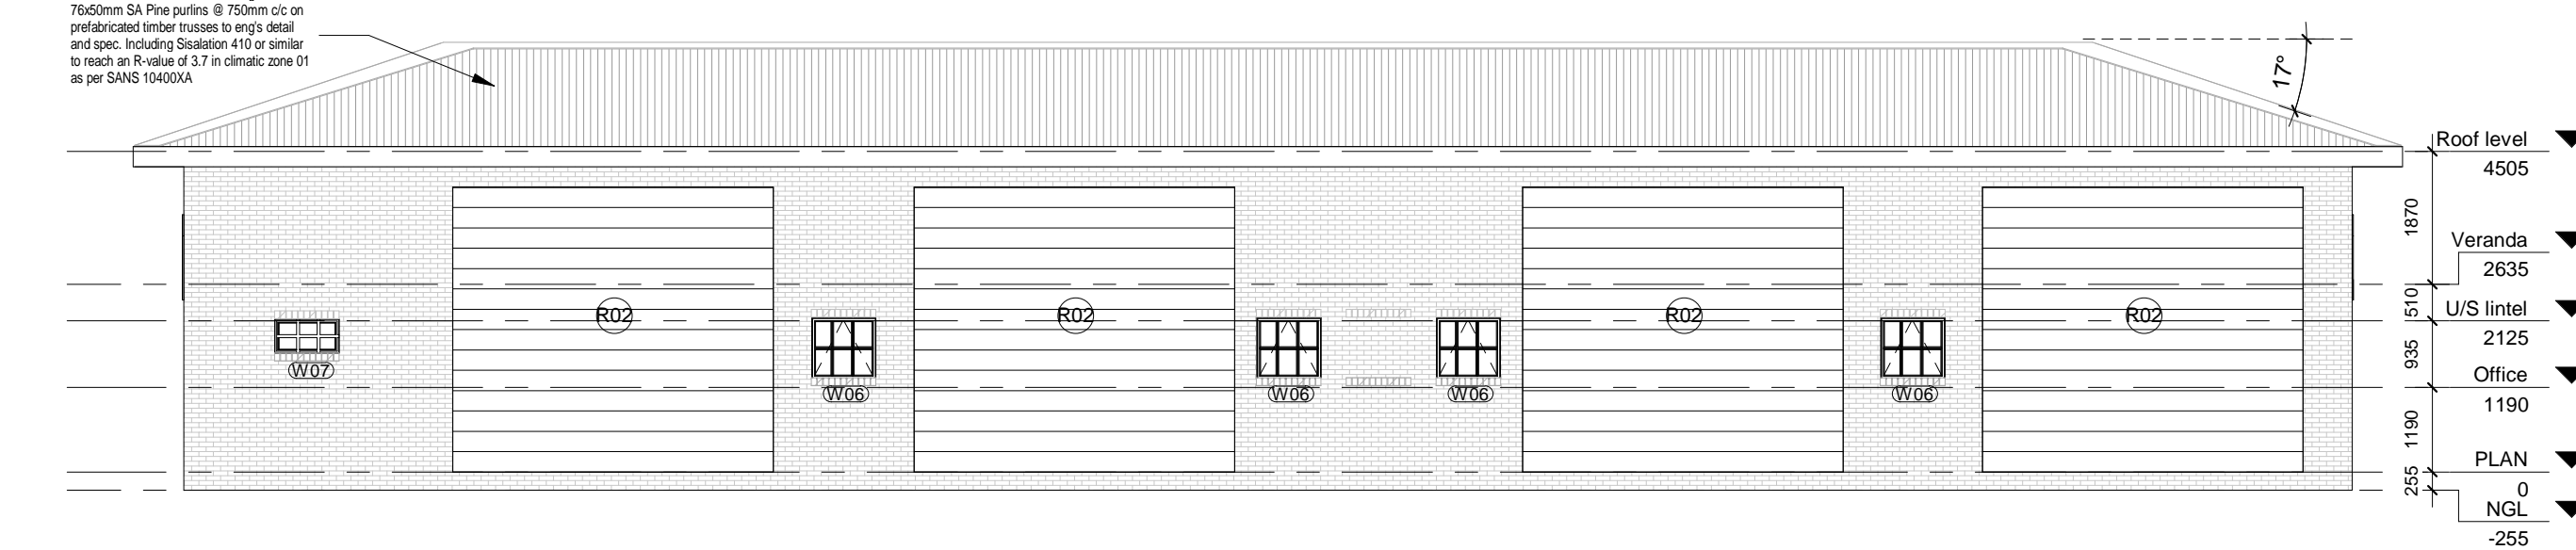

6 SOUTH  
1:100

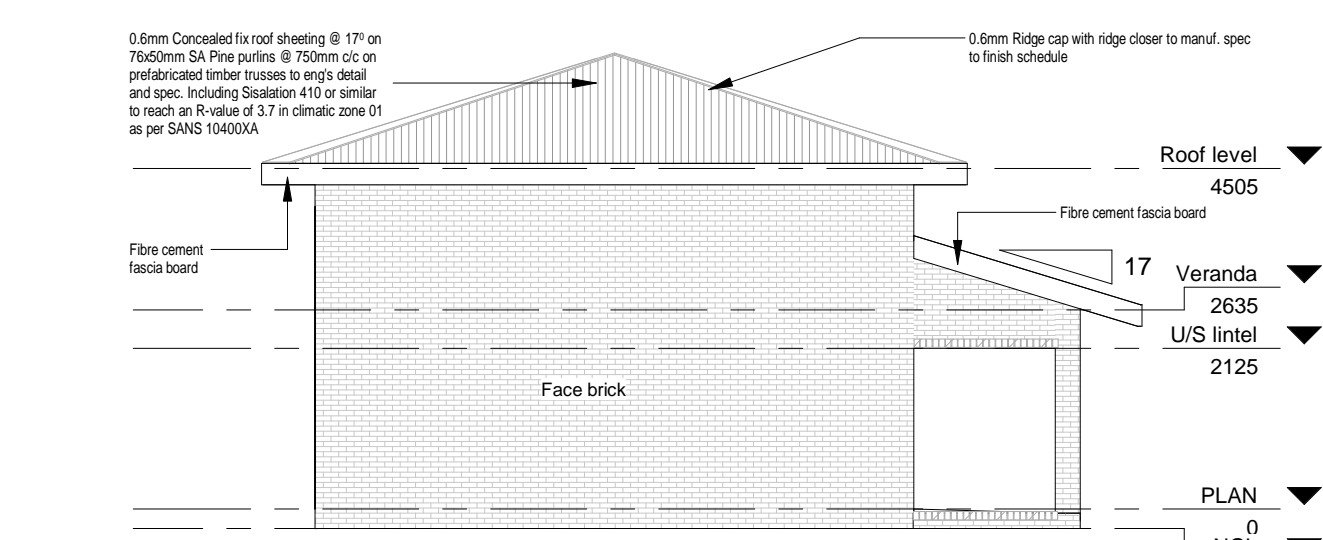

5 EAST  
1:100

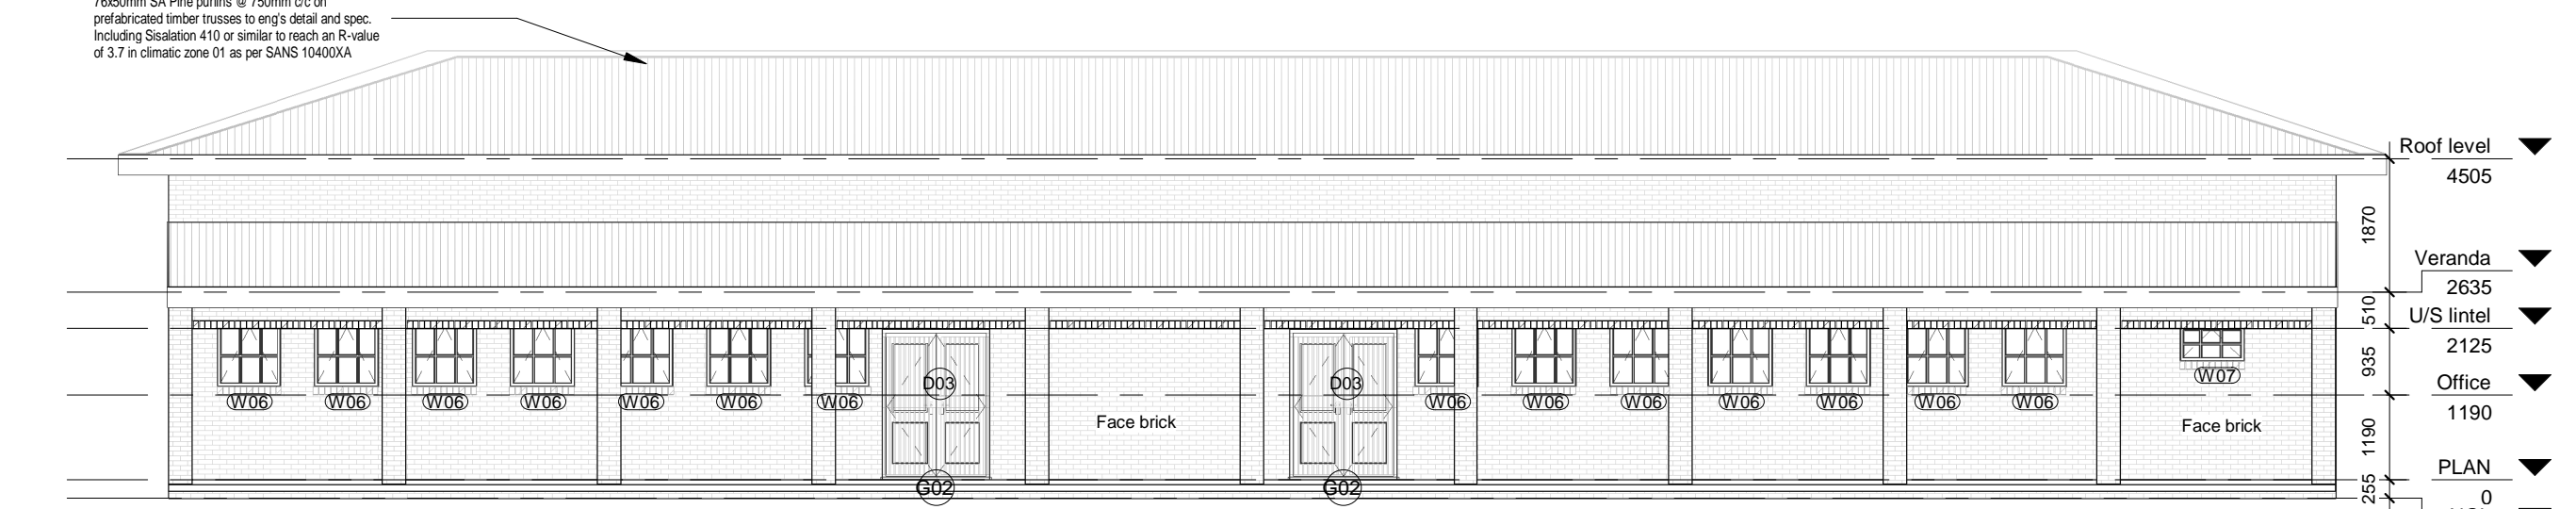

7 NORTH  
1:100

GENERAL DRAWING NOTES		
<ul style="list-style-type: none"> <li>THE DESIGN ON THIS DRAWING IS COPYRIGHT AND REMAINS THE PROPERTY OF THE ARCHITECTS.</li> <li>ALL WORK TO BE CARRIED OUT STRICTLY IN ACCORDANCE WITH MUNICIPAL REGULATIONS.</li> <li>DRAWINGS NOT TO BE SCALED, ONLY ANNOTATED DIMENSIONS TO BE USED.</li> <li>ALL RELEVANT DATUM, LEVELS, DIMENSIONS TO BE CHECKED ON SITE BEFORE COMMENCEMENT OF WORK.</li> <li>ALL DRAWINGS ARE TO BE CHECKED BY THE MAIN CONTRACTOR AND ANY DISCREPANCIES ON THE DRAWINGS OR BETWEEN THE DRAWINGS ARE TO BE REFERRED TO THE ARCHITECT.</li> <li>CONTRACTOR TO CHECK ALL QUANTITIES PRIOR TO ORDERING AND MANUFACTURE.</li> <li>CONTRACTOR TO PROVIDE SHOP DRAWINGS FOR APPROVAL BY ARCHITECT PRIOR TO MANUFACTURE.</li> </ul>		
NOTES FOR ELECTRONIC DRAWINGS		
<ul style="list-style-type: none"> <li>THIS DRAWING MAY BE ISSUED ELECTRONICALLY.</li> <li>PLEASE REFER ALSO TO REVISION NOTES ON THESE DRAWINGS.</li> </ul>		

No.	Description	Date
0	Issued for information	10.09.2020
01	Issued for information	21.10.2020
02	Issued for information	14.06.2021
03	Issued for information	01.10.2021
04	Adding of brick piers to eng. details	16.11.2021

KEY PLAN	
Owner/Client:	
Owner/Client Signature:	
Eng. Signature:	
Arch. Signature:	
Arch. Council no.: 7812	

PROFESSIONAL ARCHITECT  
YUSUF VAHED  
08 58 44 44 44 (y.vahed@rubenreddyarch.co.za)

public works & infrastructure  
Department of Public Works & Infrastructure  
FREE STATE PROVINCE  
Physical Address: Salga Building, Free State Department of Public Works  
21 Nelson Mandela Drive, CBD, Bloemfontein, 9301  
Postal address:  
P.O. Box 900, Bloemfontein, 9300  
Tel: +27(0)51 7620 Fax: (051) 405 4490

ruben reddy architects  
Unit C8 Westwood Office Park, Kudu Street, Allens Nek, Roodiepoot, 1724,  
South Africa  
+27 11 475 8360 | +27 11 475 8364  
info@rubenreddyarch.co.za | www.rubenreddyarch.co.za

Project Title:	Trompsburg Special Needs School Establishment of New Special Needs School in Trompsburg, Free State	
date :	16/11/2021 15:36:26	scale : 1:100
drawn :	Author	

Drawing Description:	Woodworking	
ISSUED FOR INFORMATION:	ISSUED FOR CONSTRUCTION:	DATE ISSUE:
Job No.	Drawing No.	Rev.
2018_07	TSNS_WW_100	04