



APRON DETAIL
NTS



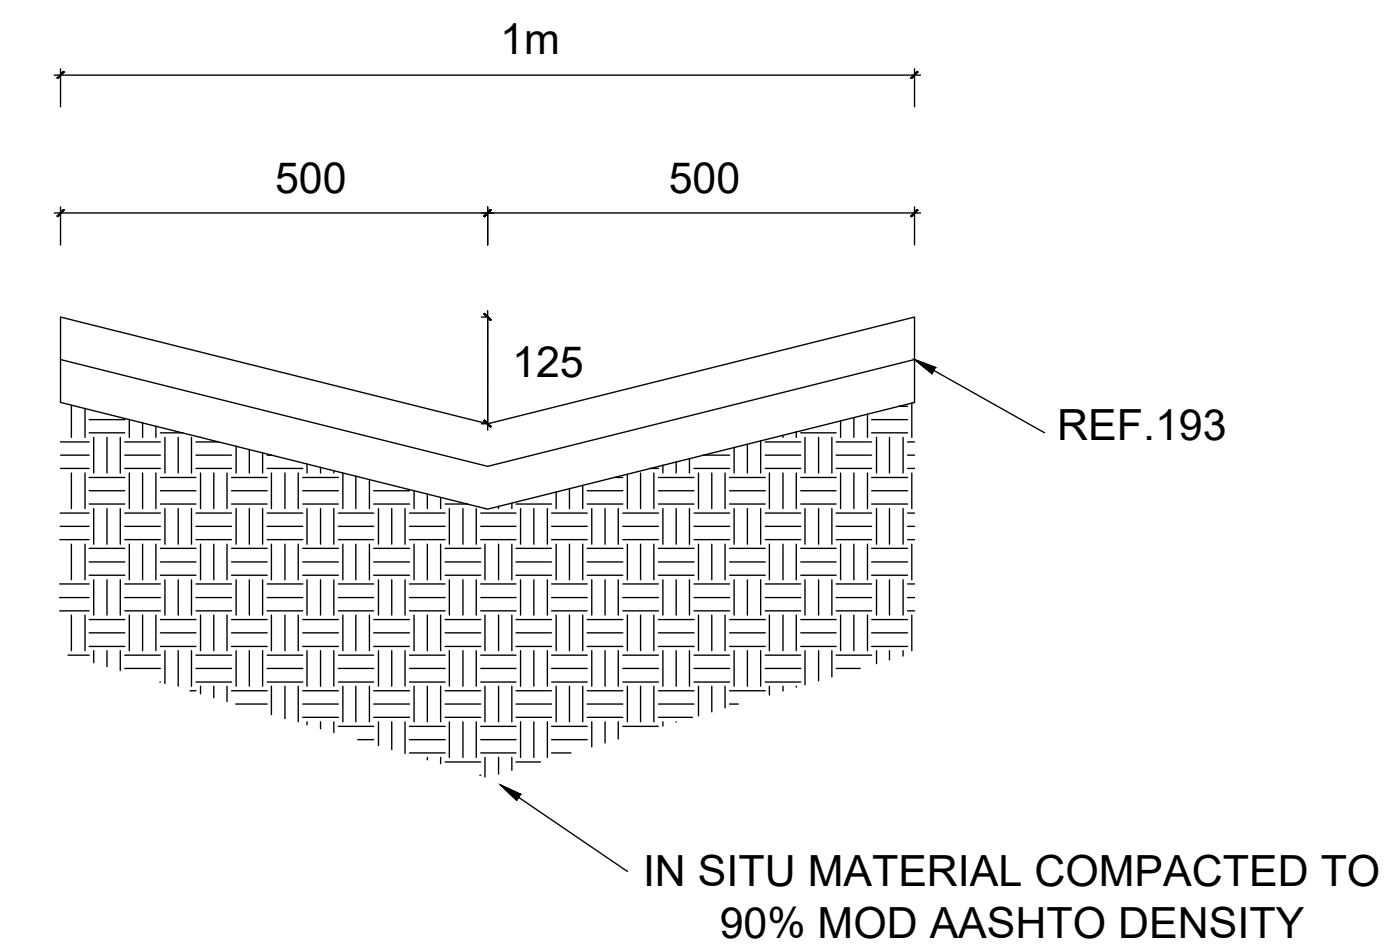

V-DRAIN DETAIL
NTS

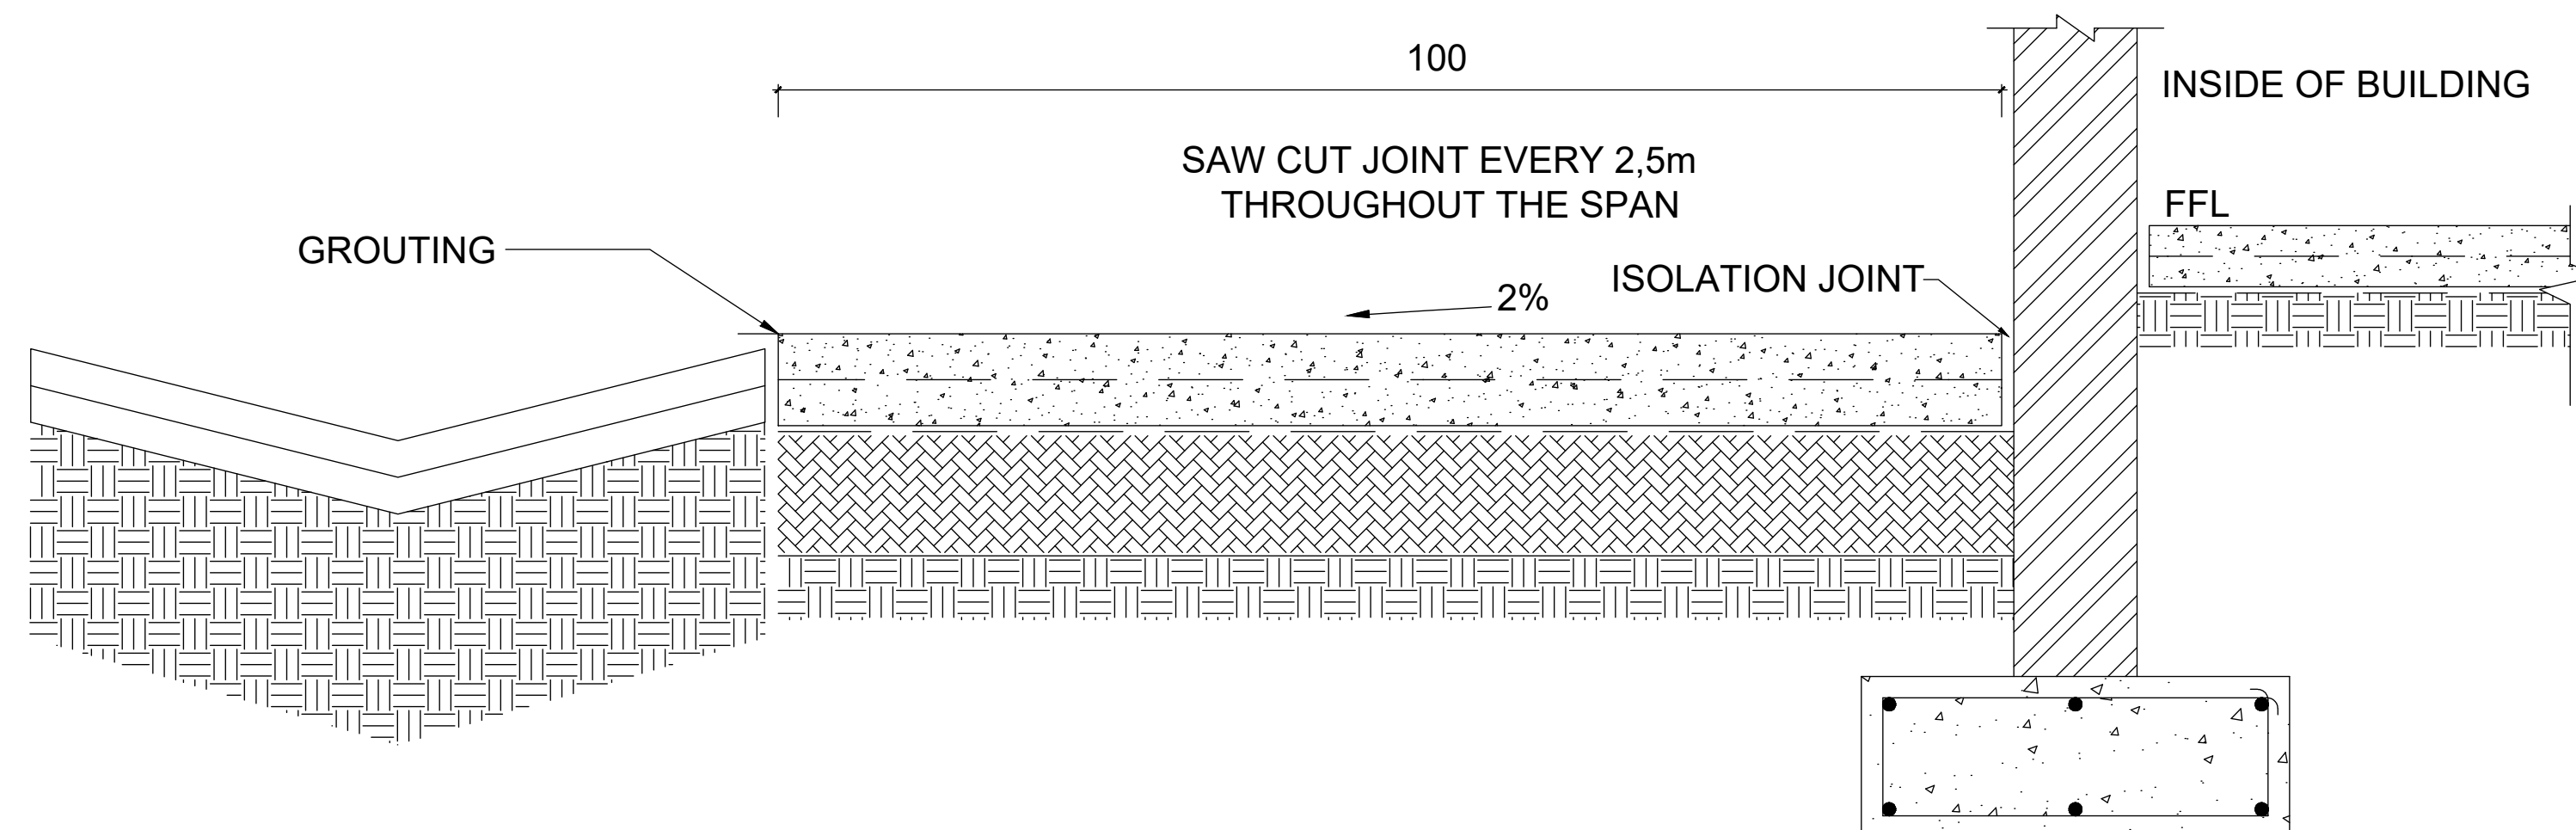

APRON & V-DRAIN DETAIL
NTS

NOTES

1. CONCRETE GRADE TO BE 25 MPA / 19mm STONE.
2. COVER TO REINFORCEMENT TO BE 50mm
3. DRAWINGS TO BE READ TOGETHER WITH ARCHITECT'S DRAWING
4. DIMENSIONS TO BE READ, NOT SCALED FROM DRAWINGS
5. ANY DISCREPANCIES TO BE REPORT TO THE ENGINEER PRIOR TO IMPLEMENTATION

DESIGNED BY:	M.M.S	<div>INFORMATION Full Signatures</div> <div>For Client</div> <div>For Consulting Engineer</div> <div>Consultant's Drawing No.: <div></div></div>	APPROVED	NO.	REVISION DETAILS	REV NO.	DATE	REVISED BY	APPRVD BY	<div>CITY OF MBOMBELA P. O Box 45 Mbombela 1200 Tel: +27 (0) 13 759 2041 Fax: +27 (0) 13 759 2274</div> <div><div>CITY OF MBOMBELA THE ULTIMATE DESTINATION</div></div>	<div>CONSULTING ENGINEERS</div> <div><div>Jamela Consulting Engineering and Project Management</div><div>1999/015744/23</div><div>16A Allie van Bergen Street P.O. Box 419 WHITE RIVER, 1240</div><div>Tel: (013) 750 0160 Fax: (013) 751 1980 Email: info@jamela.co.za</div></div>	BID NUMBER: COM44/2023	SHEET 1 OF 1	
DRAWN BY:	TM		For Client 20 / /	0	ISSUED FOR TENDER PURPOSES	0	APR. 2023						UPGRADING OF UMJINDI SOLID WASTE DISPOSAL SITE & ANCILLARY SERVICES IN UMJINDI, BARBERTON	SCALE: AS SHOWN
CHECKED BY:	M.M.S													DRAWING NO:
ISSUED BY:	M.M.S			For Consulting Engineer 20 / /										COM44/2023/F002
												APRON AND V-DRAIN DETAILS	REVISION 00	