

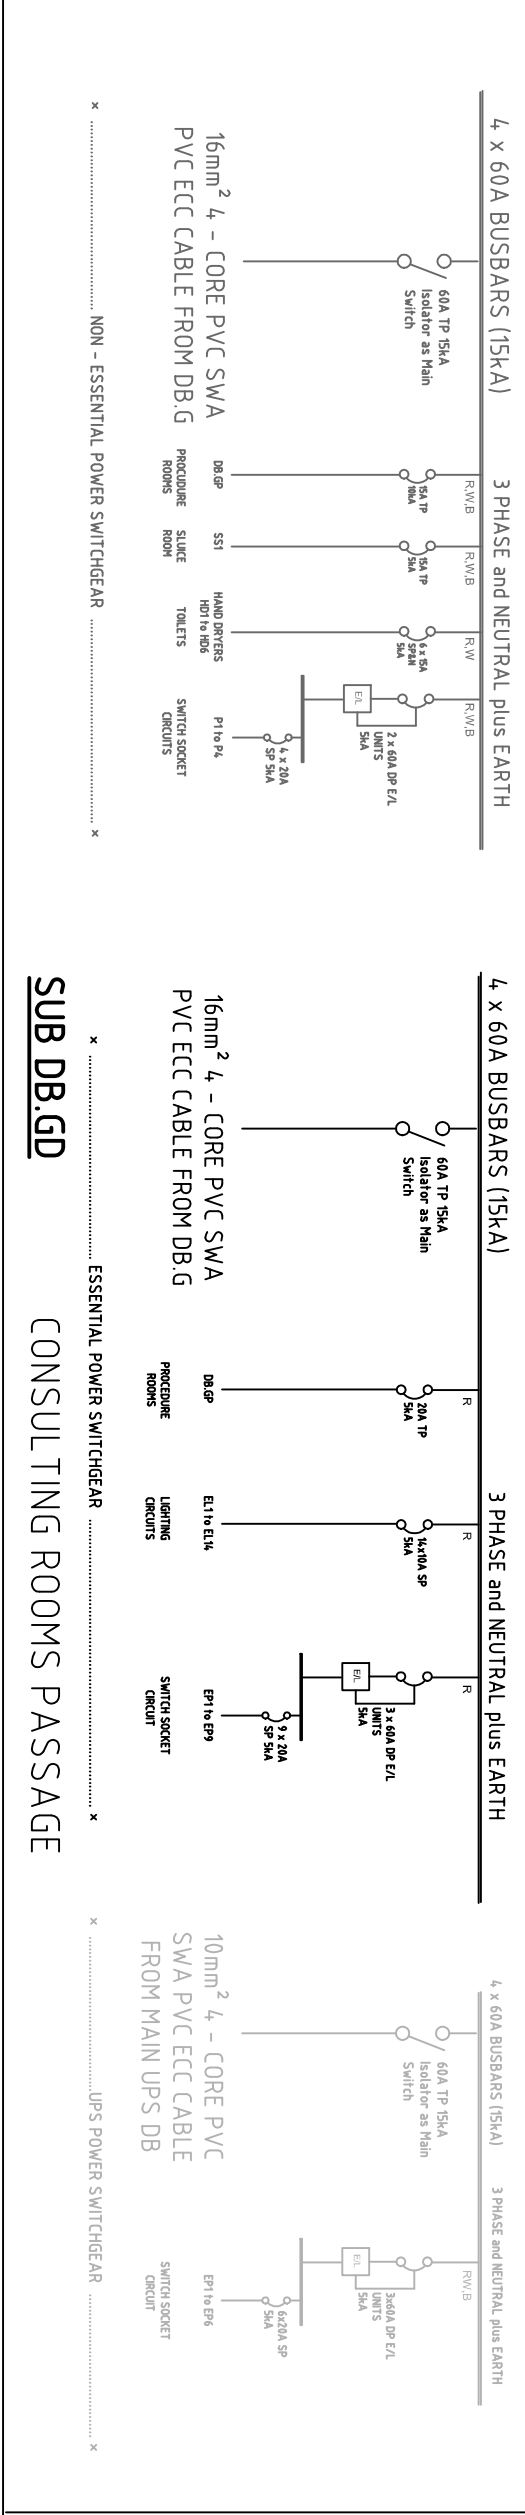
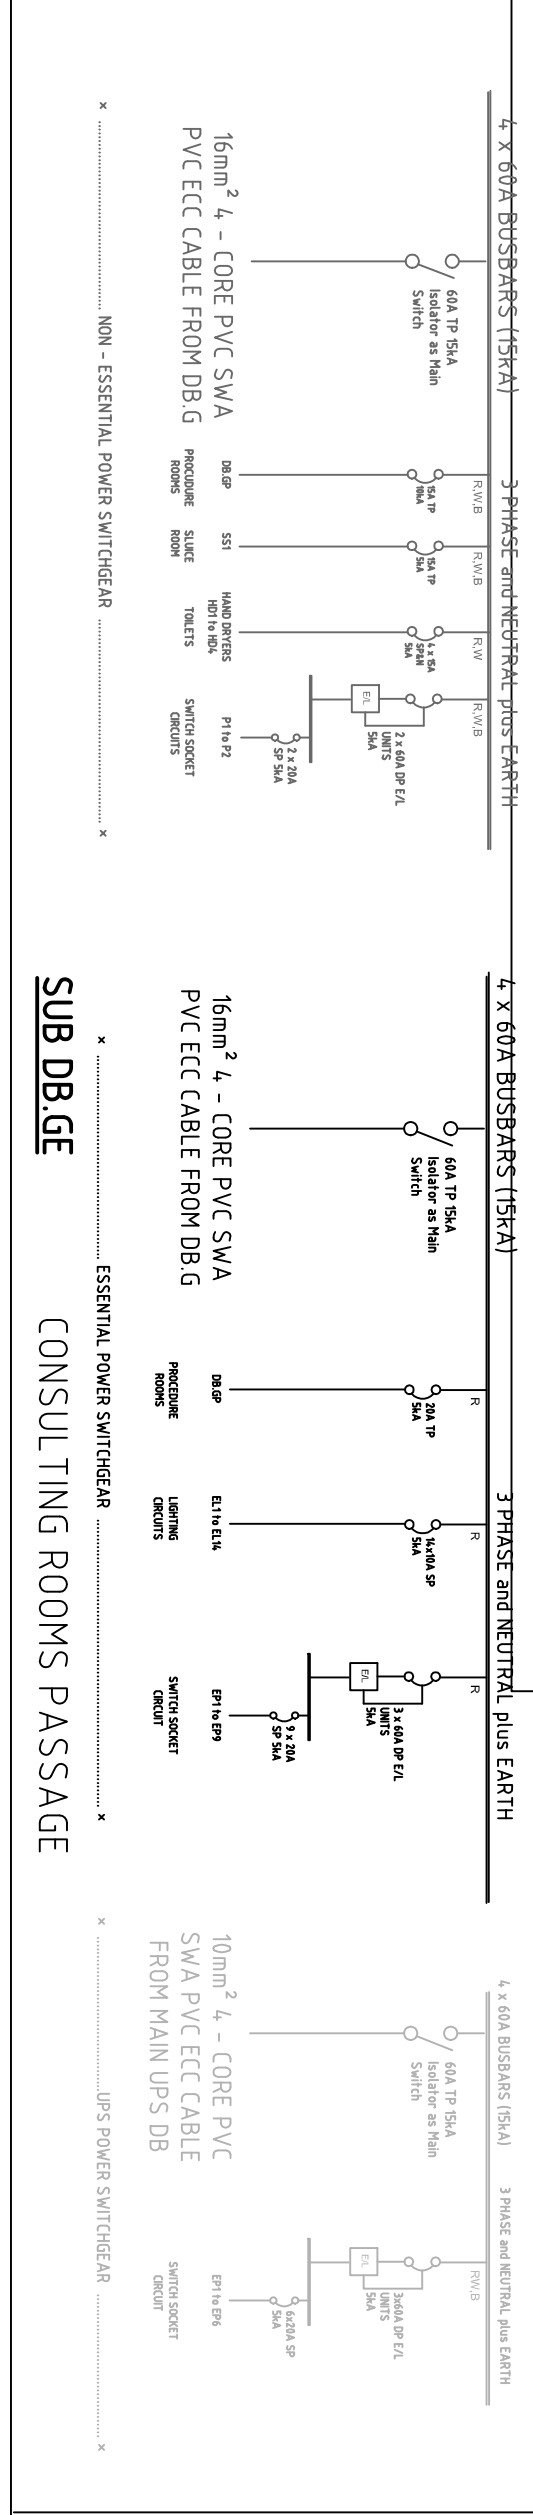
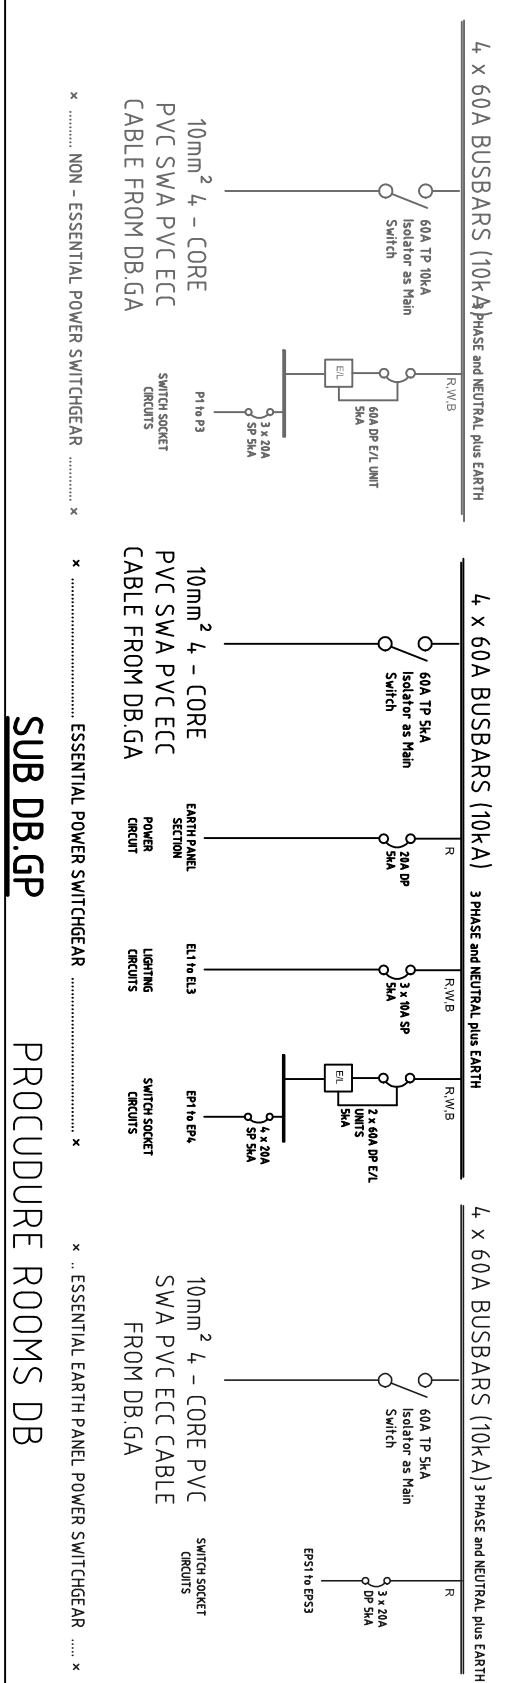
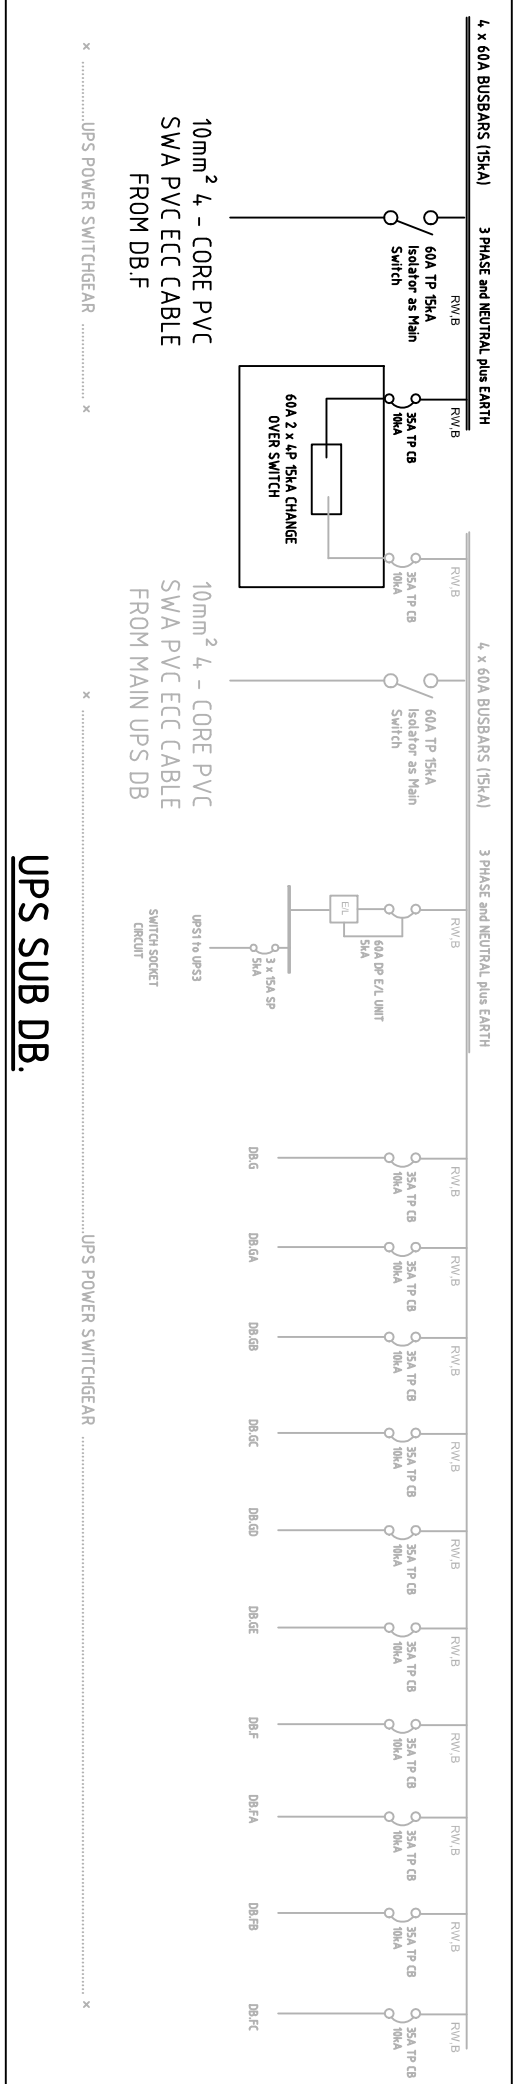
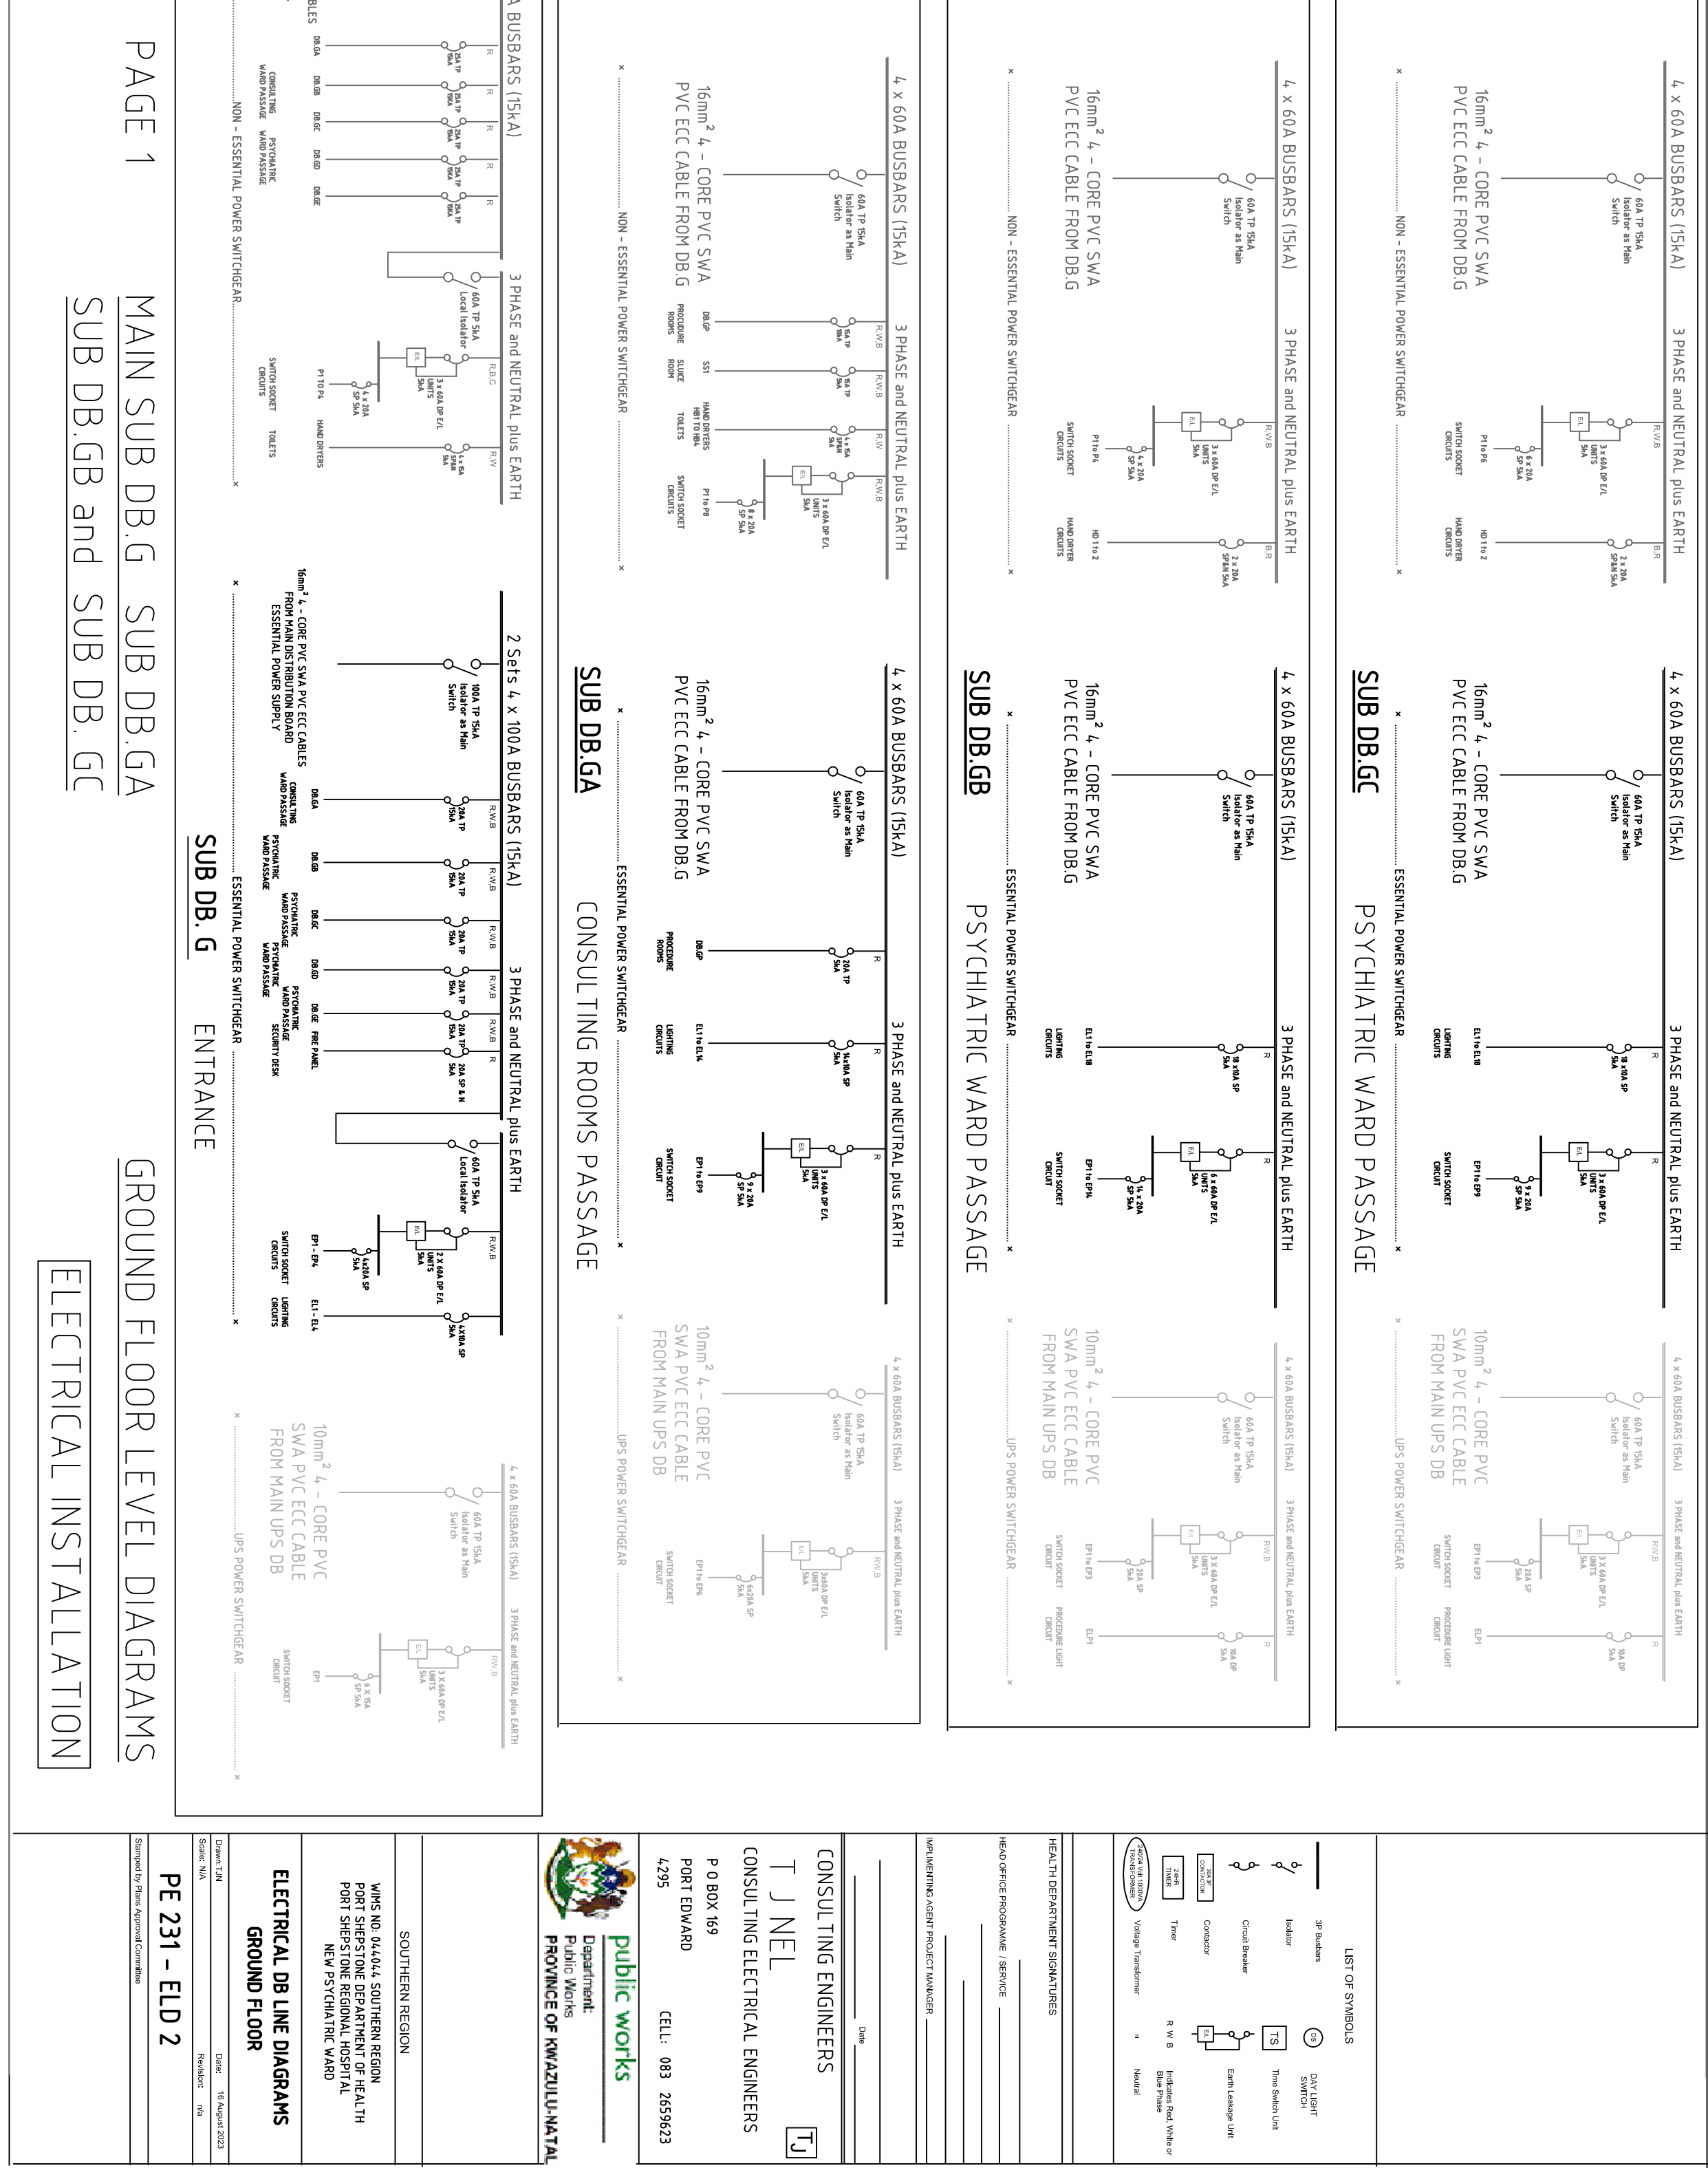
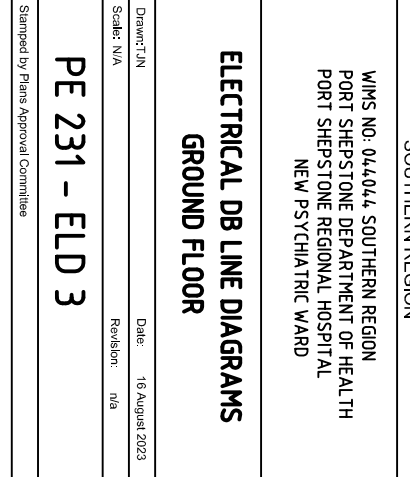
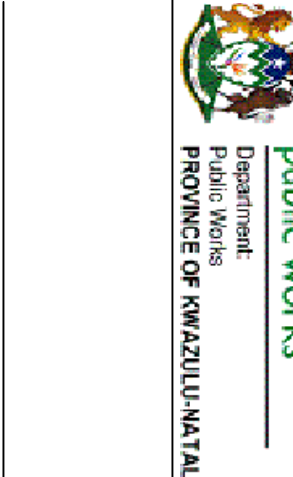
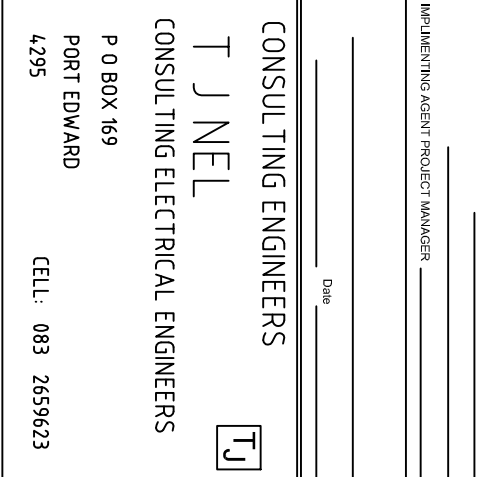
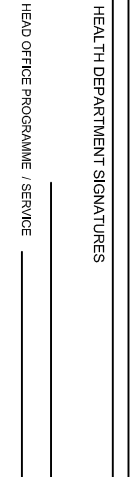


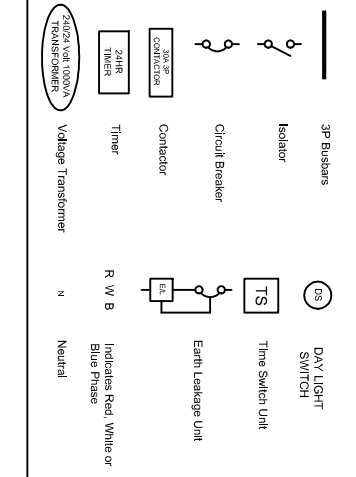





PAGE 2  
SUB DB GD and SUB DB GE  
GROUND and FIRST FLOOR LEVEL DIAGRAMS  
ELECTRICAL INSTALLATION

NOVEMBER 2023

 








PAGE 1  
MAIN SUB DB G SUB DB GA  
SUB DB GB and SUB DB GC  
GROUND FLOOR LEVEL DIAGRAMS  
ELECTRICAL INSTALLATION

NOVEMBER 2023

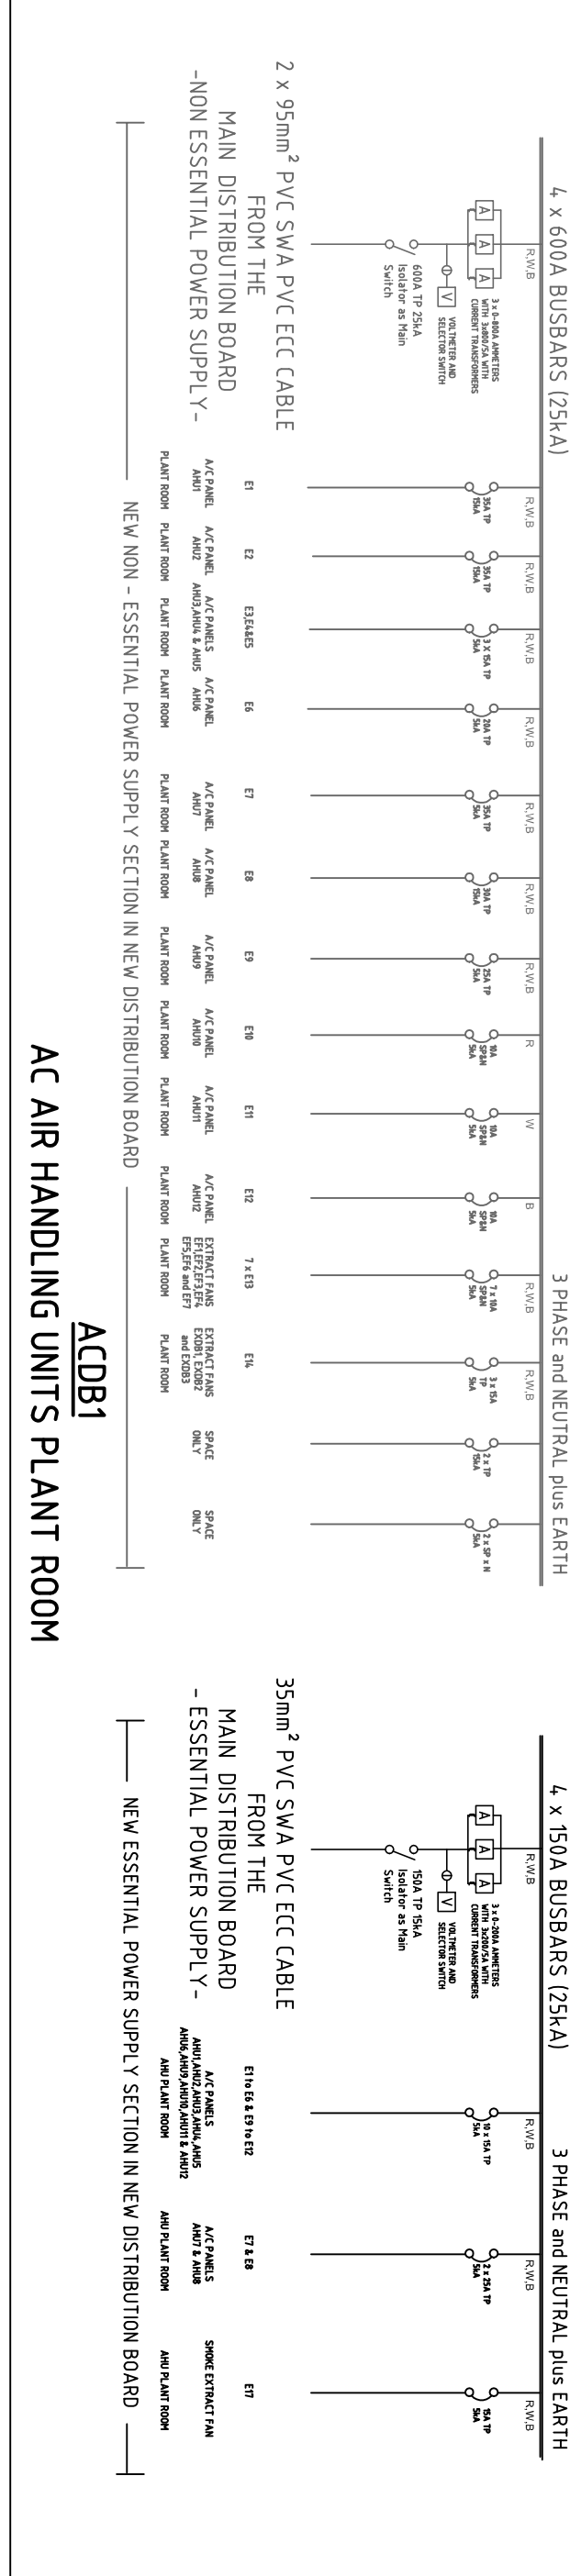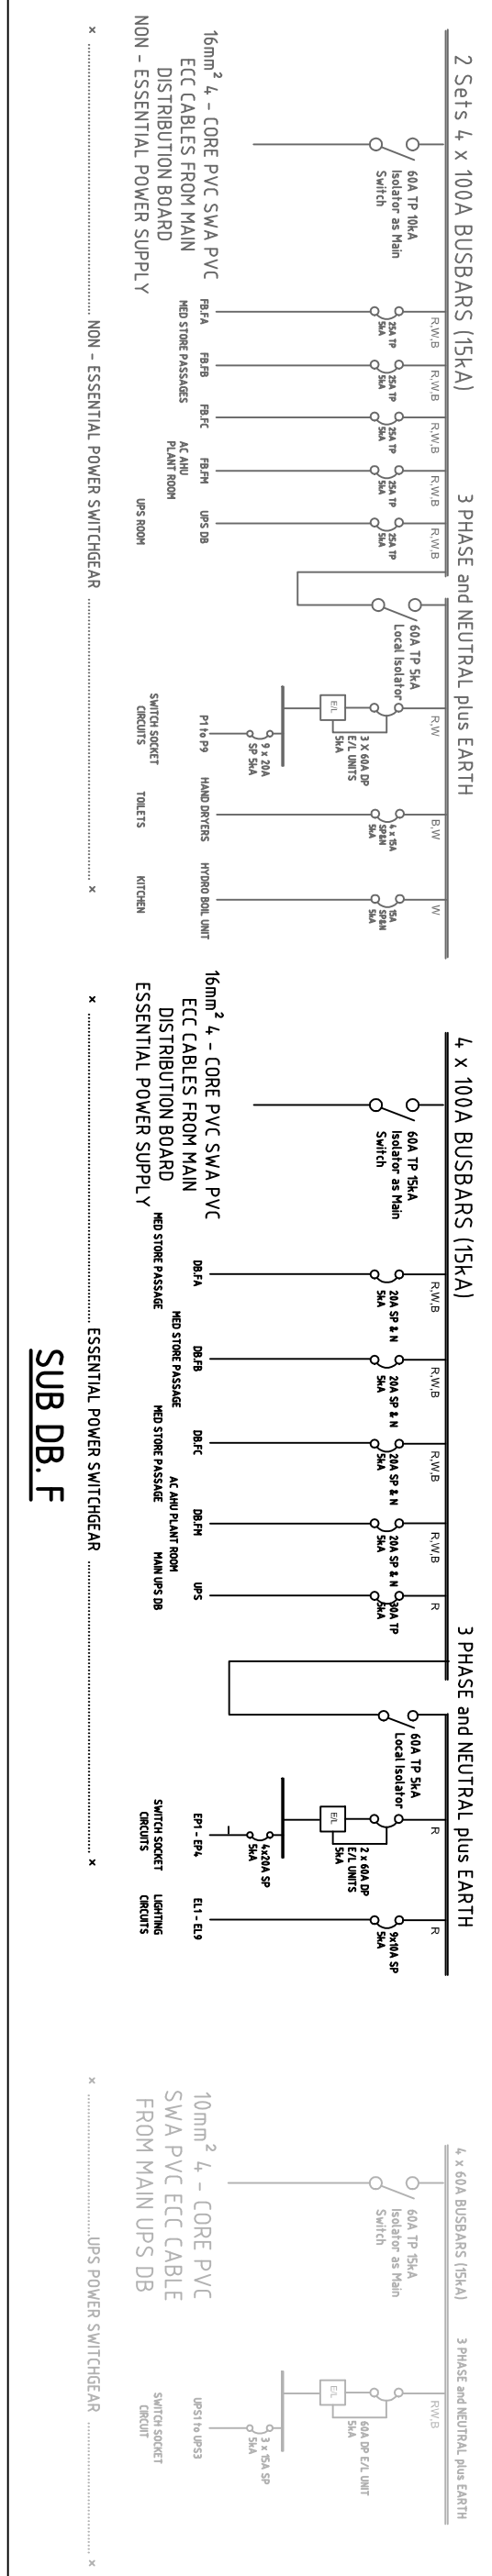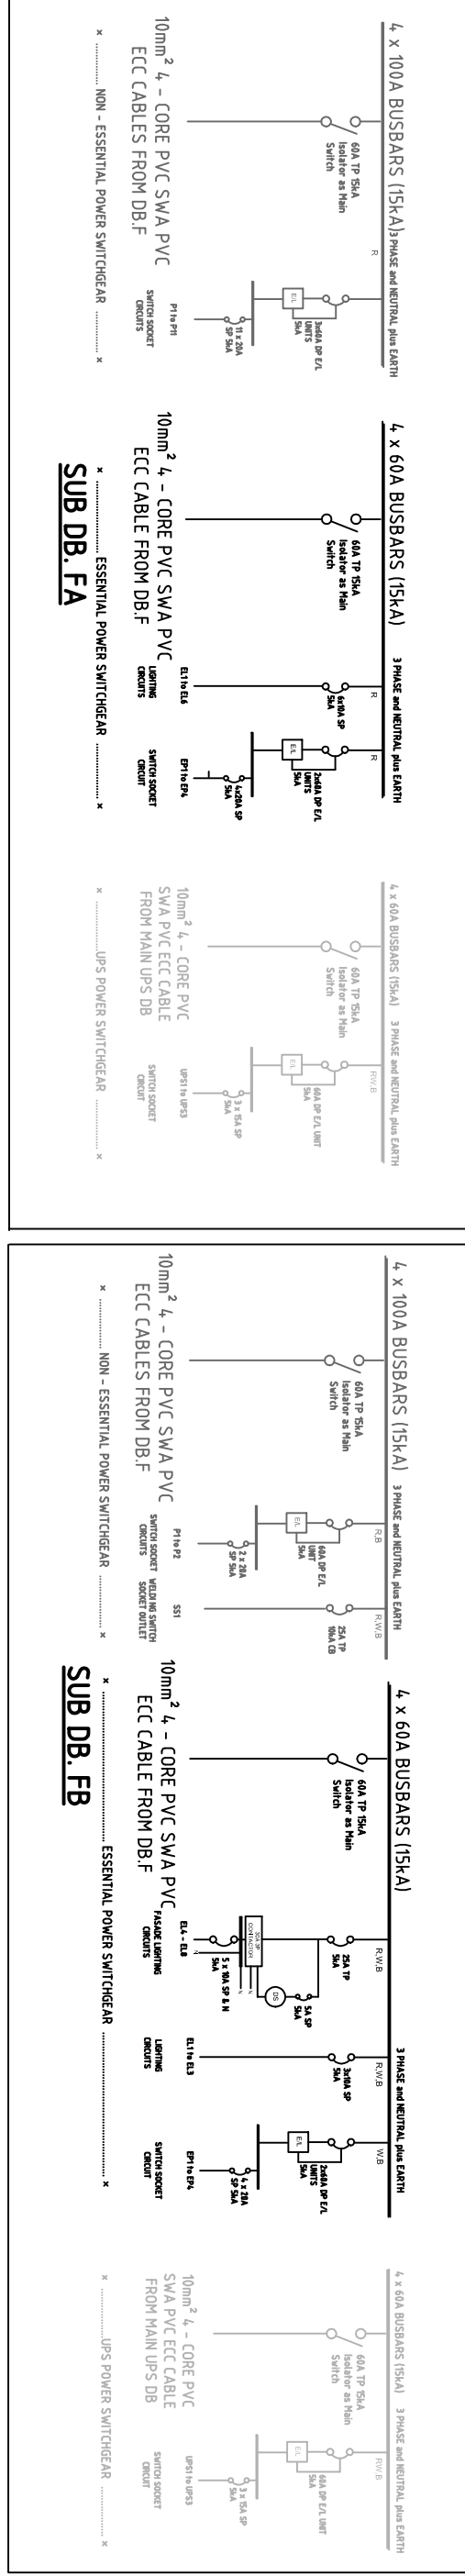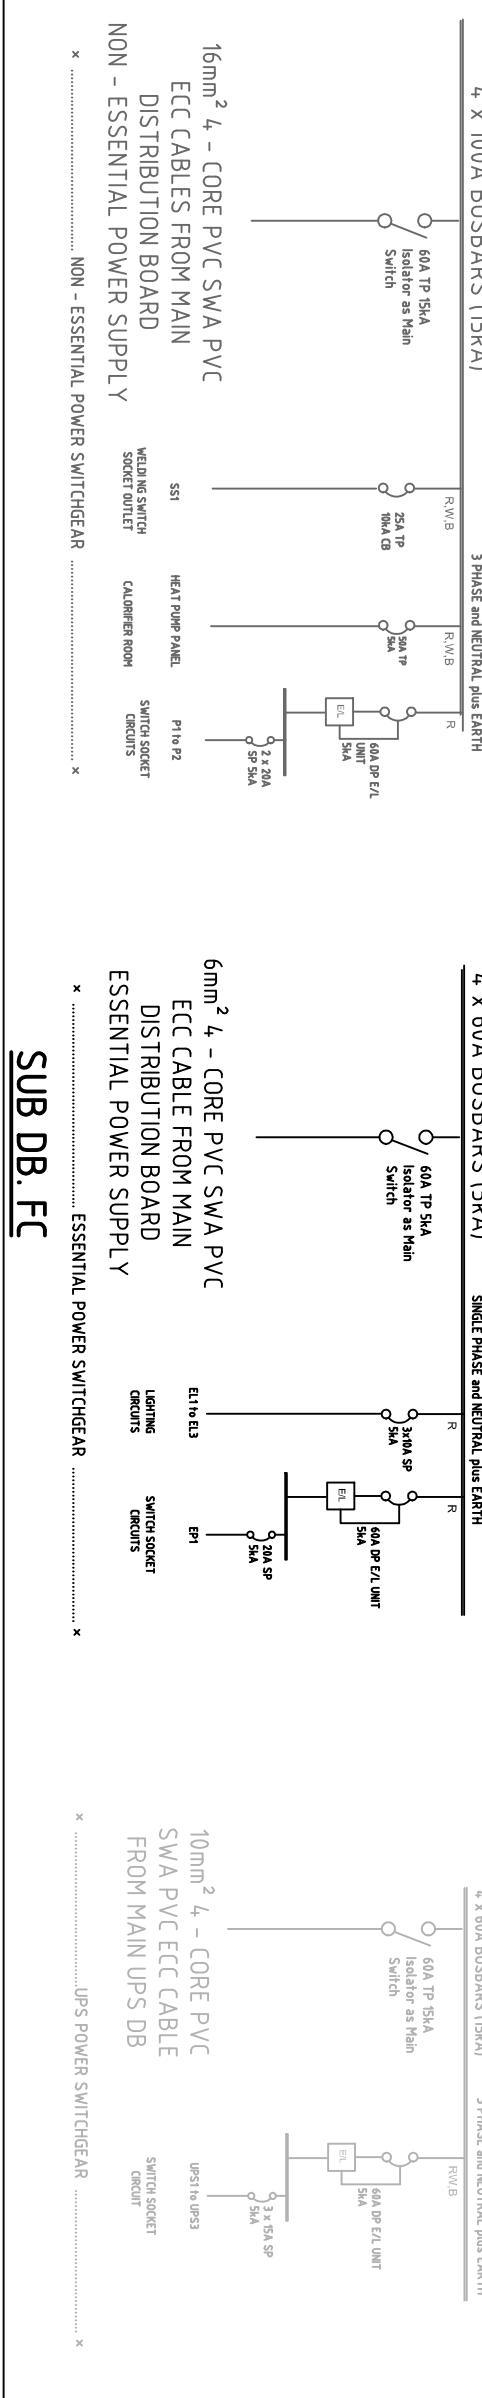

PAGE 2  
SUB DB FL  
FIRST FLOOR LEVEL DIAGRAMS  
ELECTRICAL INSTALLATION

NOVEMBER 2023

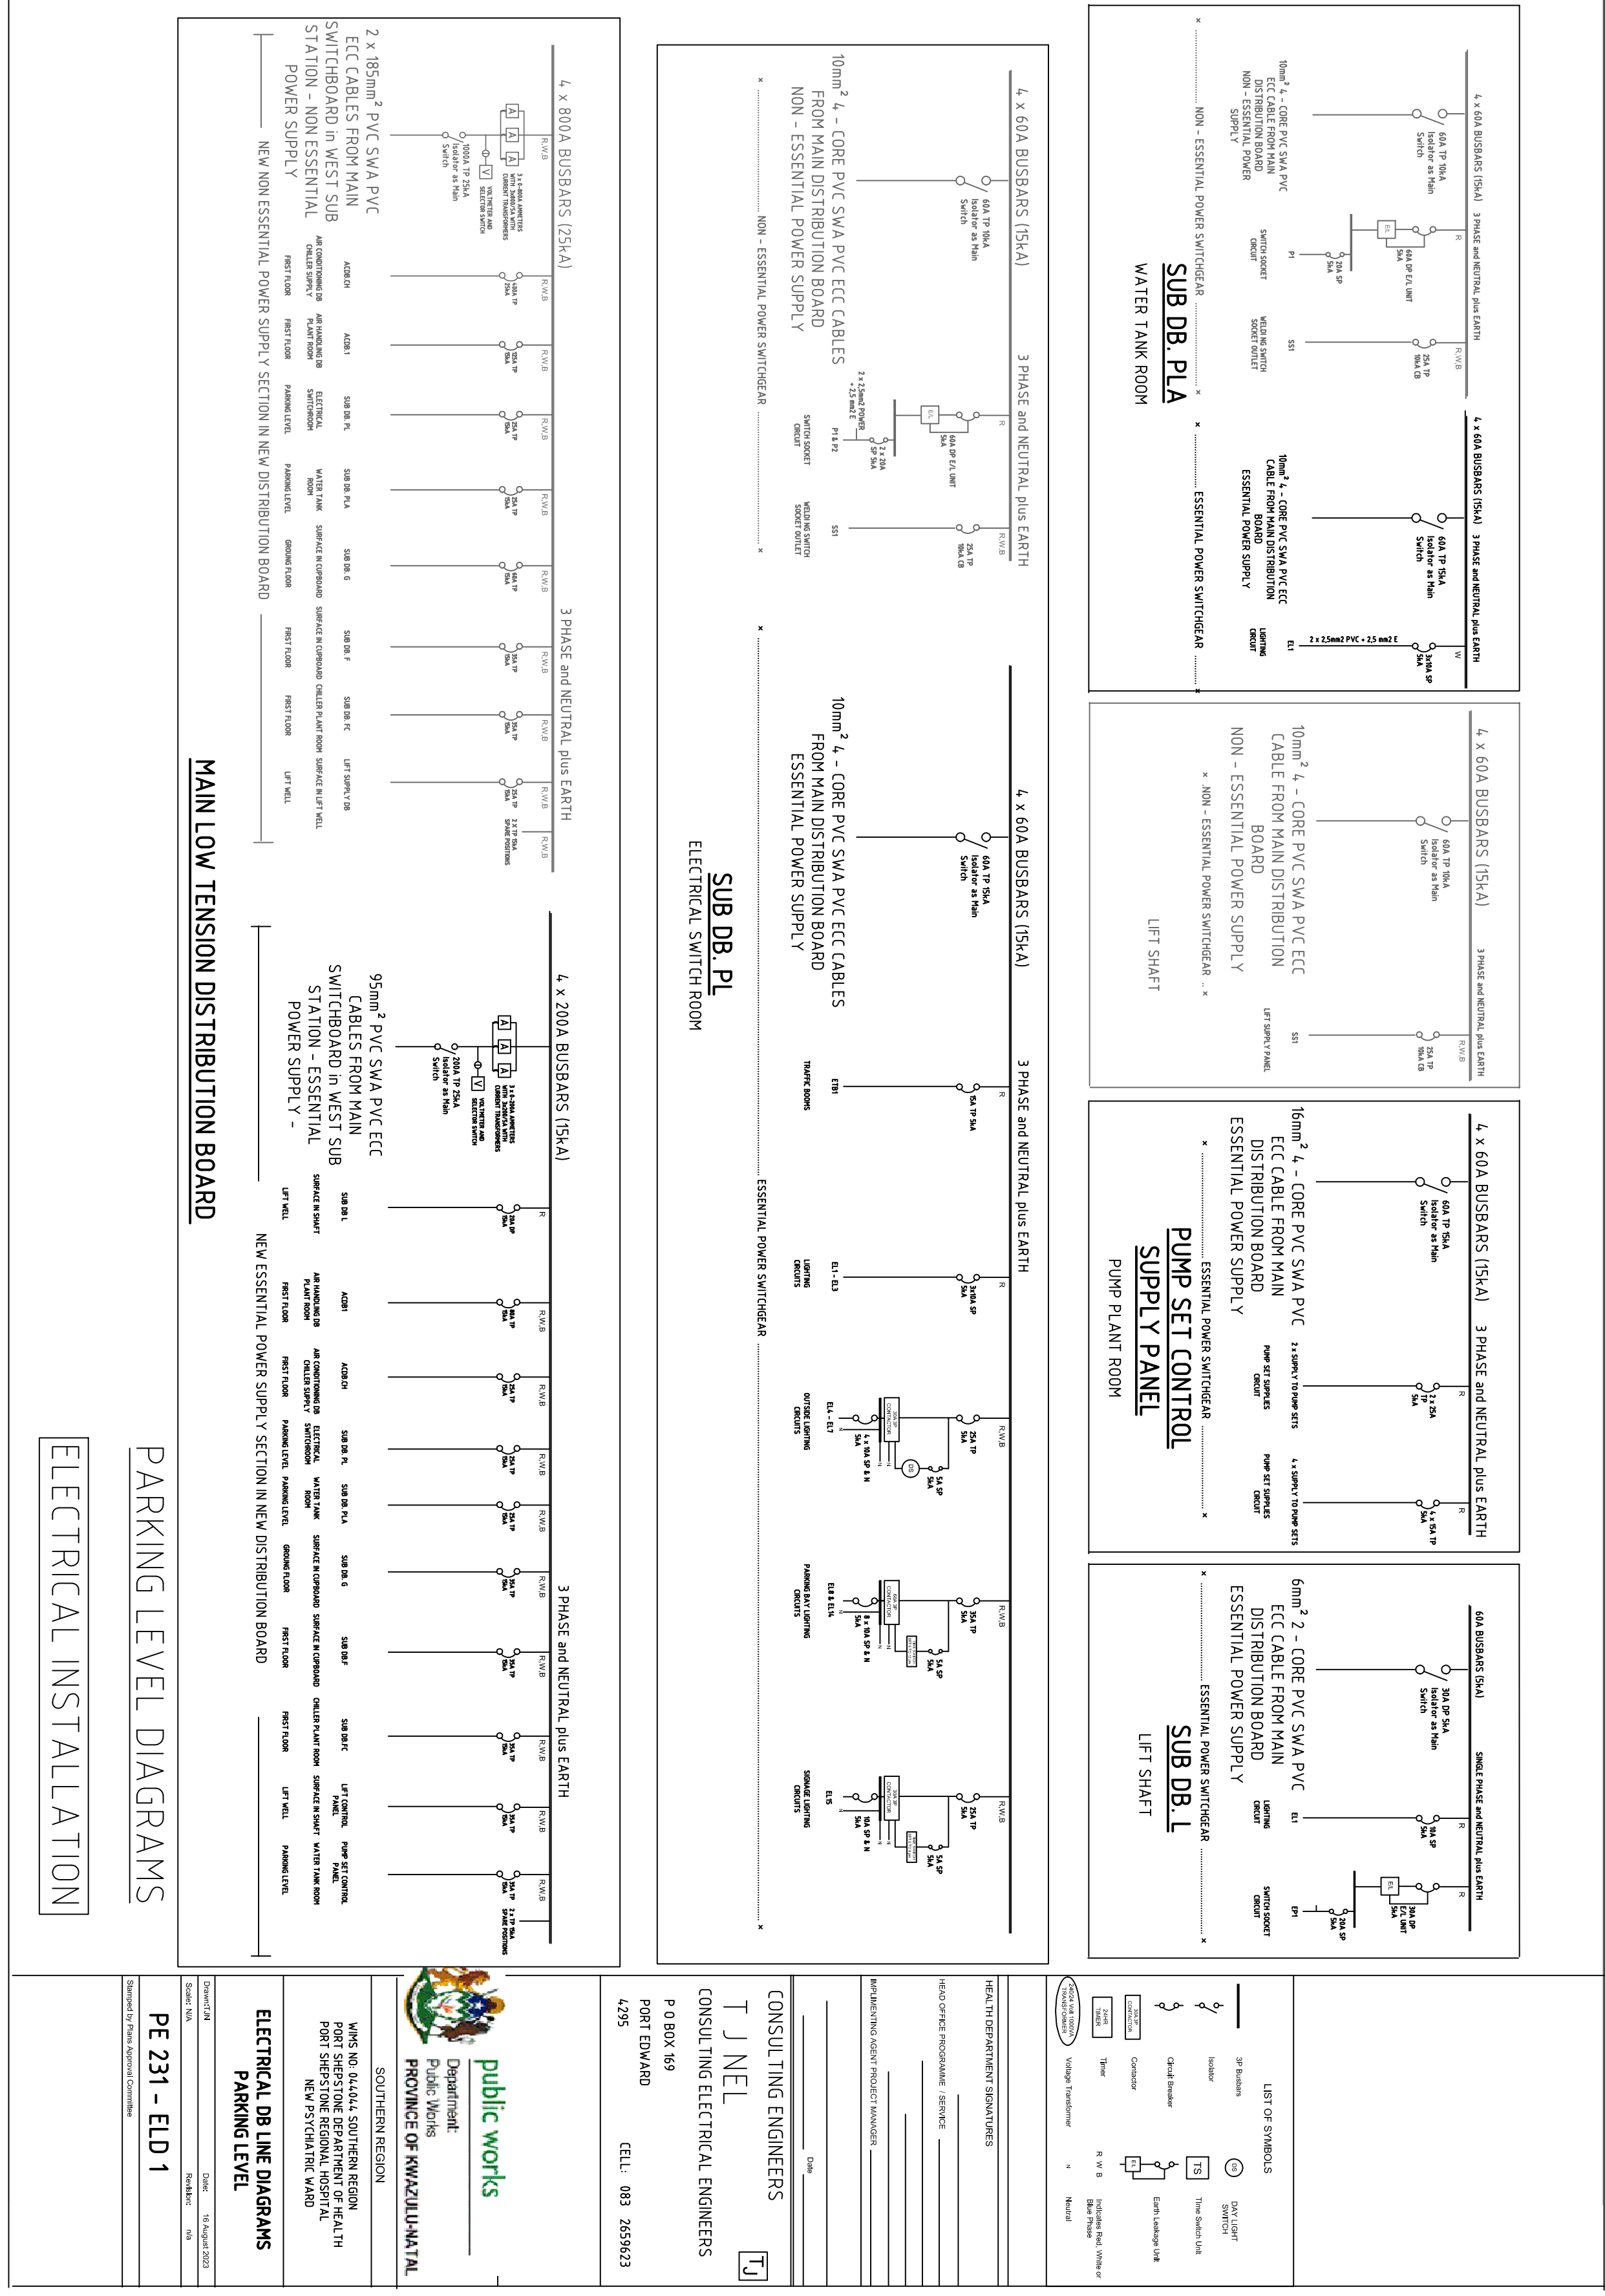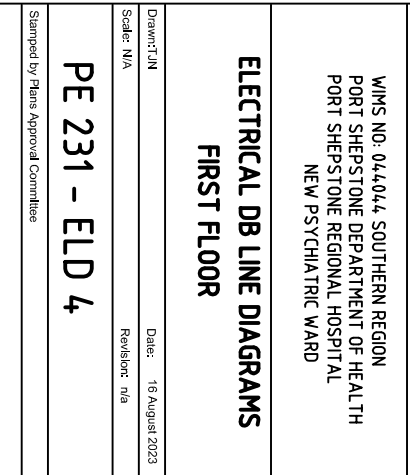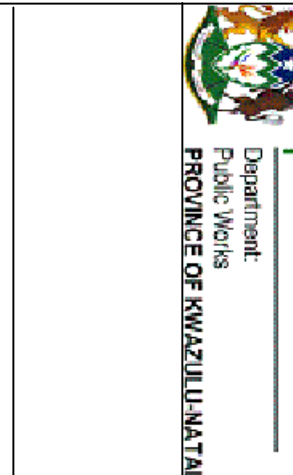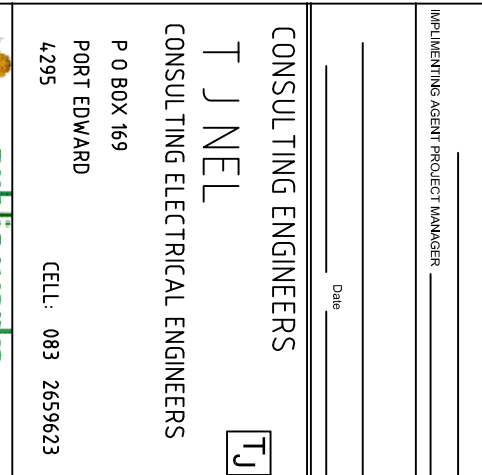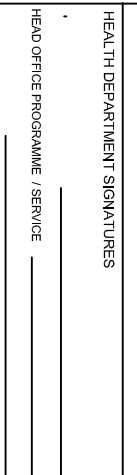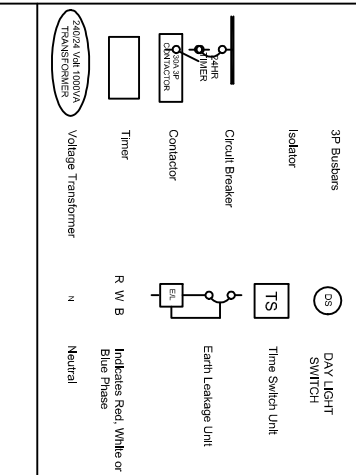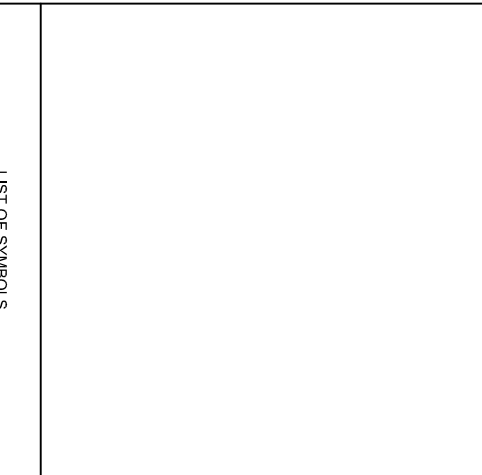

PAGE 1  
SUB DB PL  
SUB DB PD  
PARKING LEVEL DIAGRAMS  
ELECTRICAL INSTALLATION

NOVEMBER 2023

PRELIMINARY SCHEMATIC LAYOUTS OF PROPOSED DISTRIBUTION BOARDS

SL 231 - EDB'S