
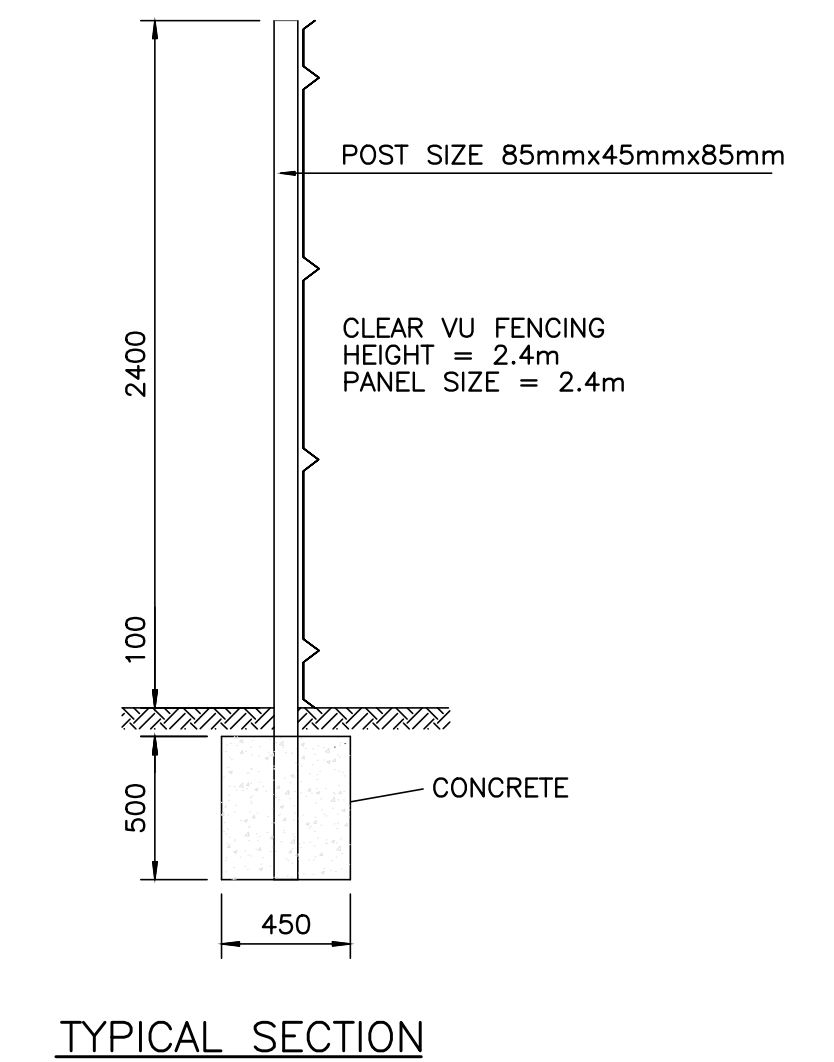
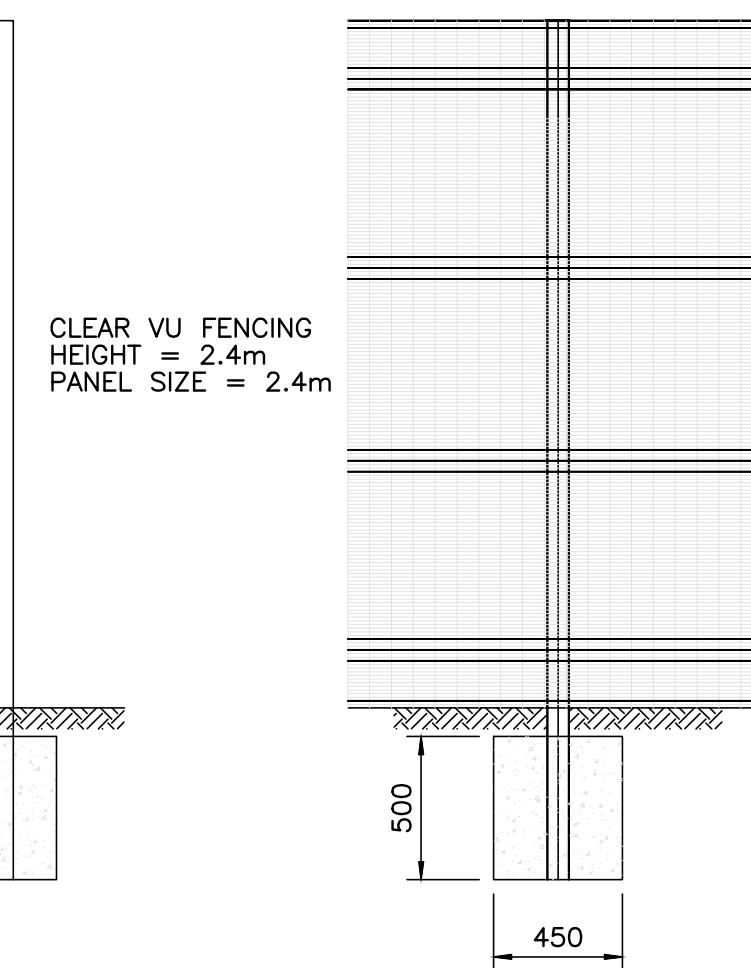
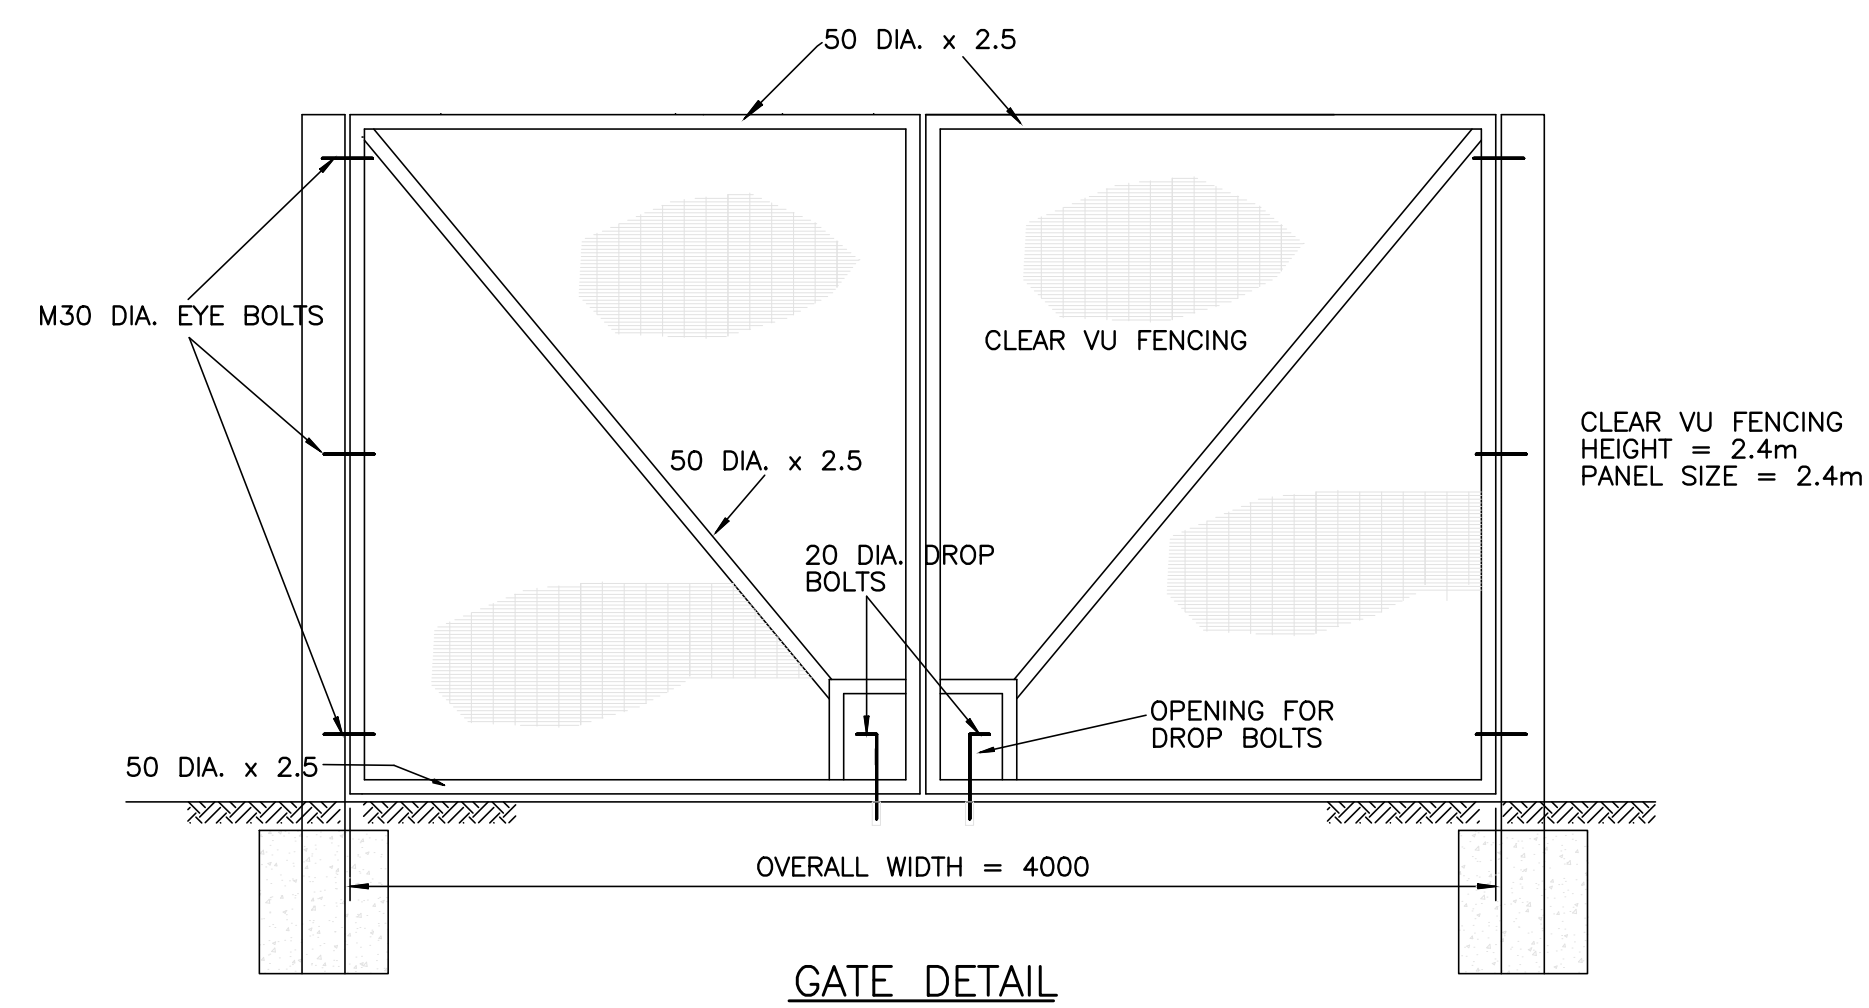
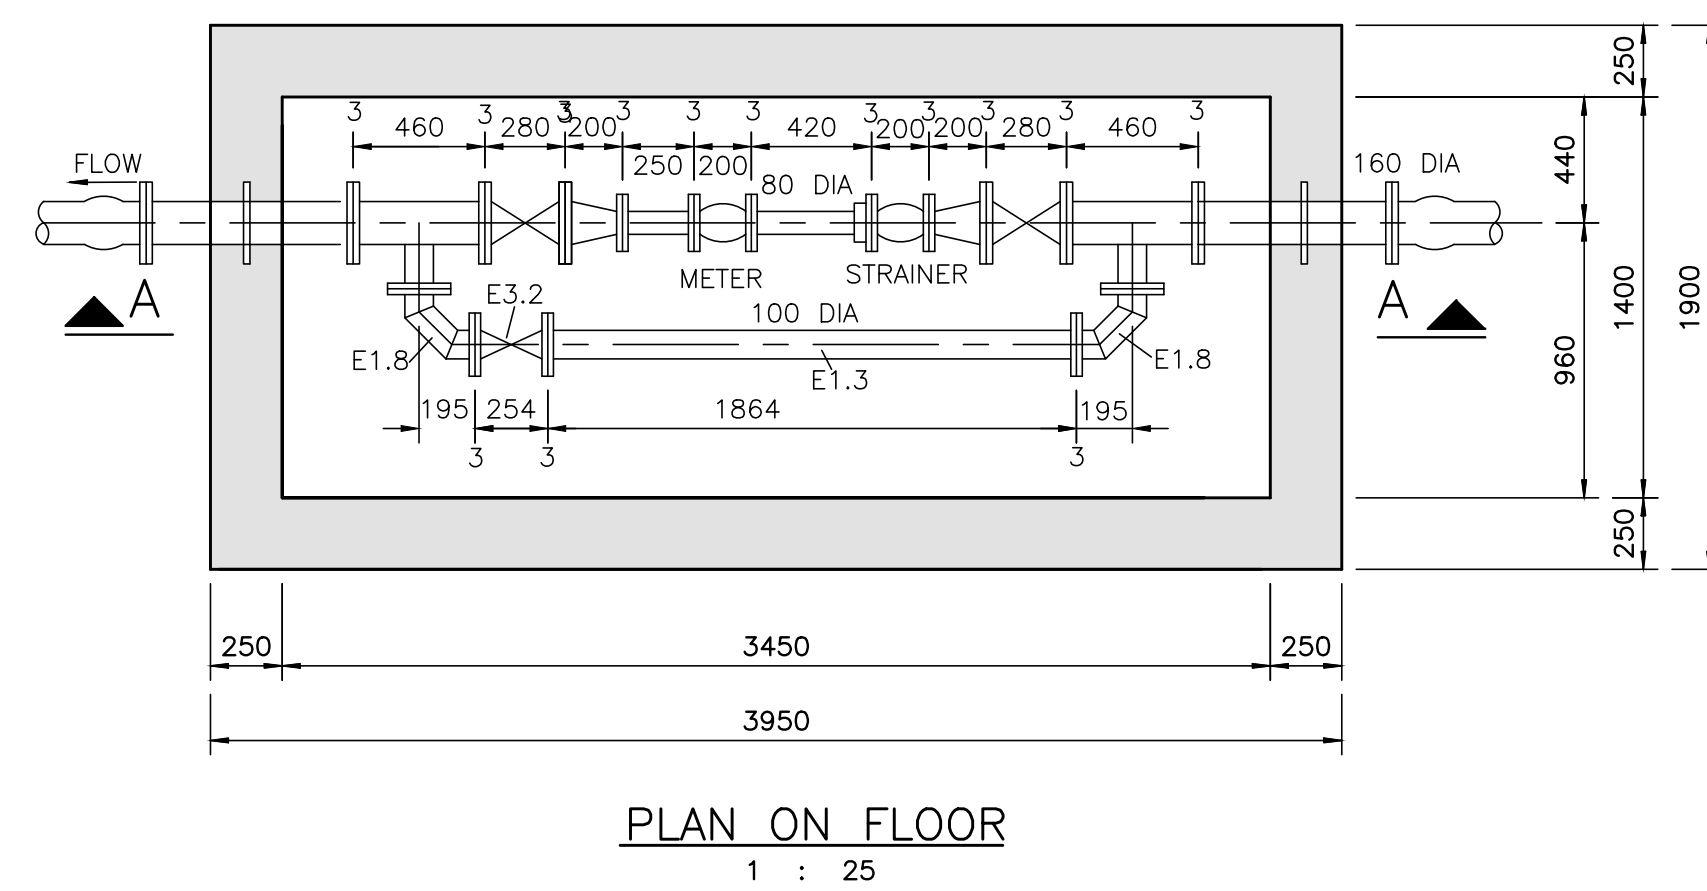
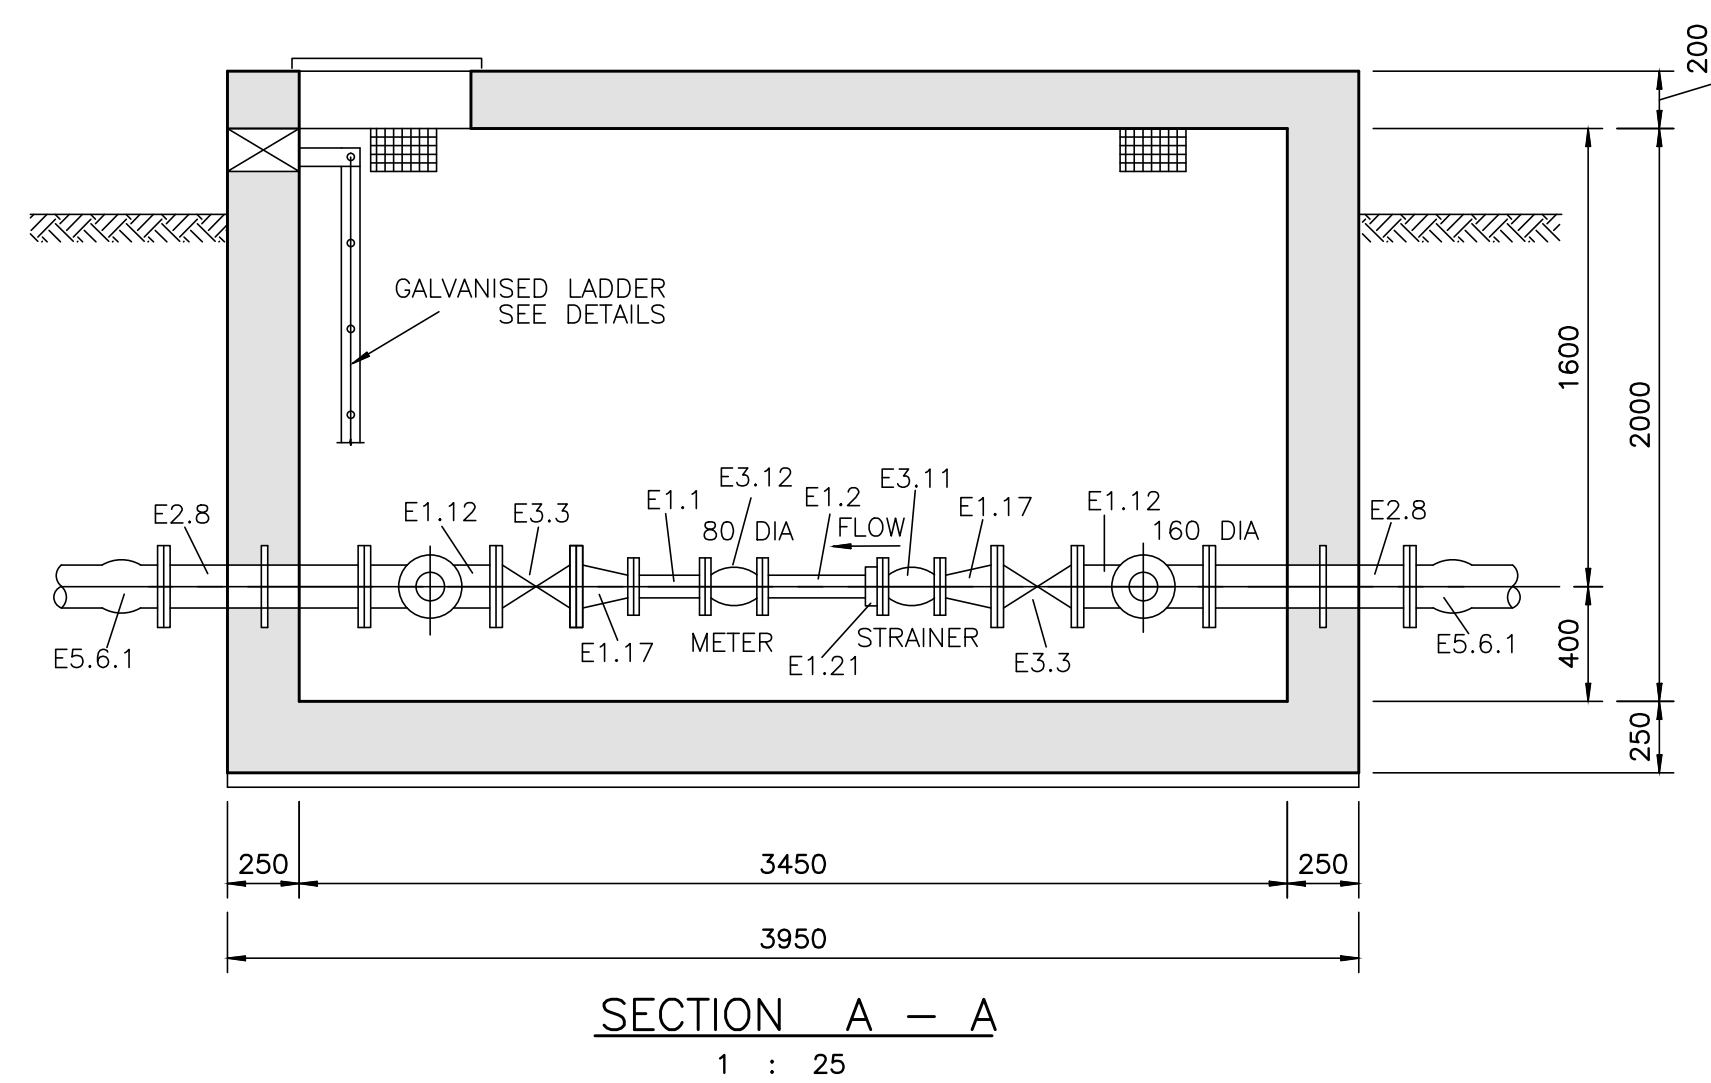


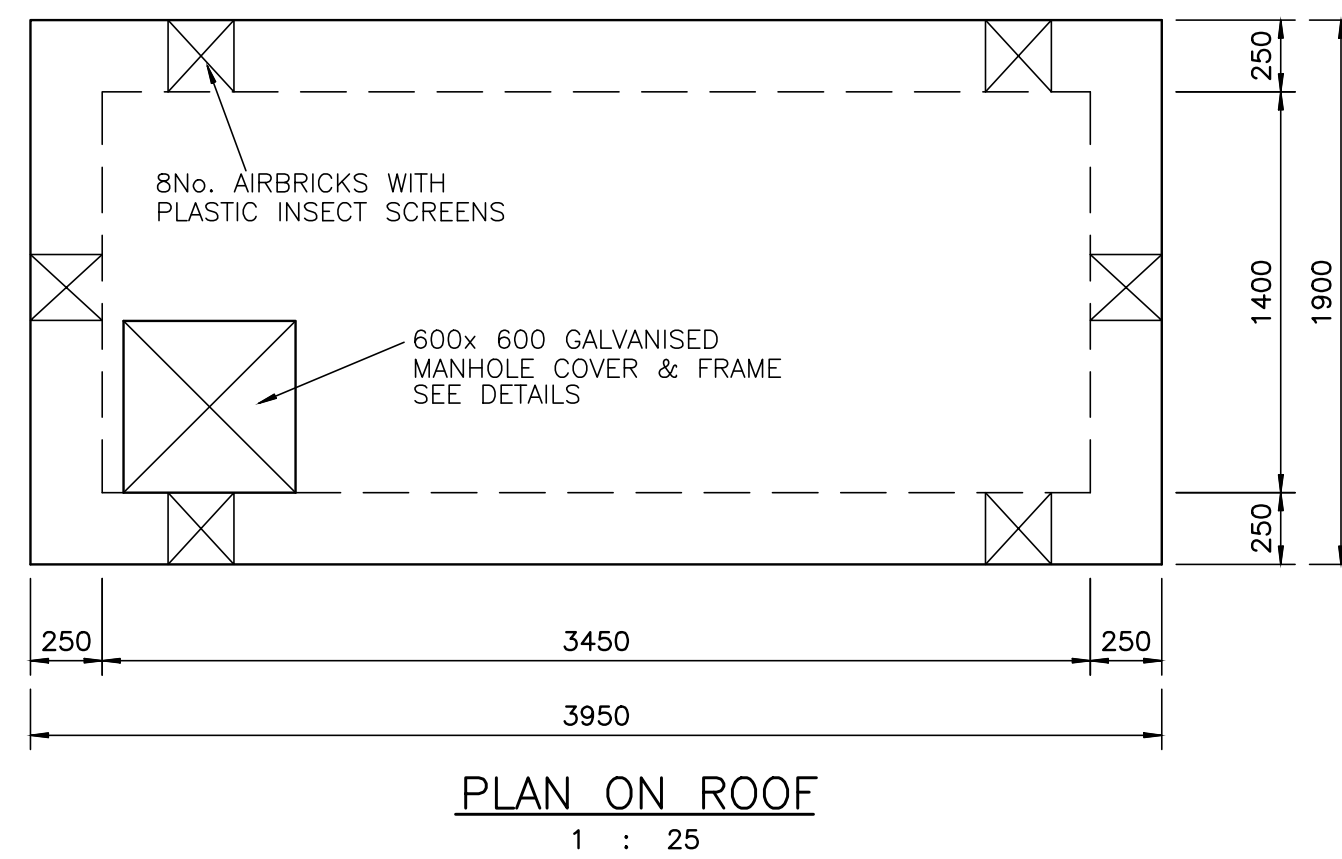

DETAILS OF FENCE AND GATE
1 : 25

TENDER DRAWING

ORIGINAL SCALE
AS SHOWN

						DESIGNED	R. PILLAY				PROJECT/DRAWING TITLE		ALT. DWG. No.		CONTRACT No.			
						CHECKED					MSUNDUZI MUNICIPALITY		SHT. No.		OF		PROJECT No.	
						DRAWN	P.N				VULINDLELA PHASE 3C – WATER SUPPLY UPGRADE							
						CHECKED					PROPOSED RESERVOIR 13A (5.50 ML RESERVOIR)							
No.	REFERENCE DRAWINGS	0	ISSUED FOR TENDER	JUL 25		PROJ. ENG.	M NSIBIRWA PR REG No. 930101		APPROVED : (FOR TENDER)		METER CHAMBER AND FENCE DETAILS		DRAWING No. MSUN-VUL-PH3C-P11		REVISION 0			
		△	REVISIONS	DATE	CHKD	APPRV												

MSUNDUZI MUNICIPALITY
VULINDLELA PHASE 3C – WATER SUPPLY UPGRADE
PROPOSED RESERVOIR 13A (5.50 ML RESERVOIR)
METER CHAMBER AND FENCE DETAILS