




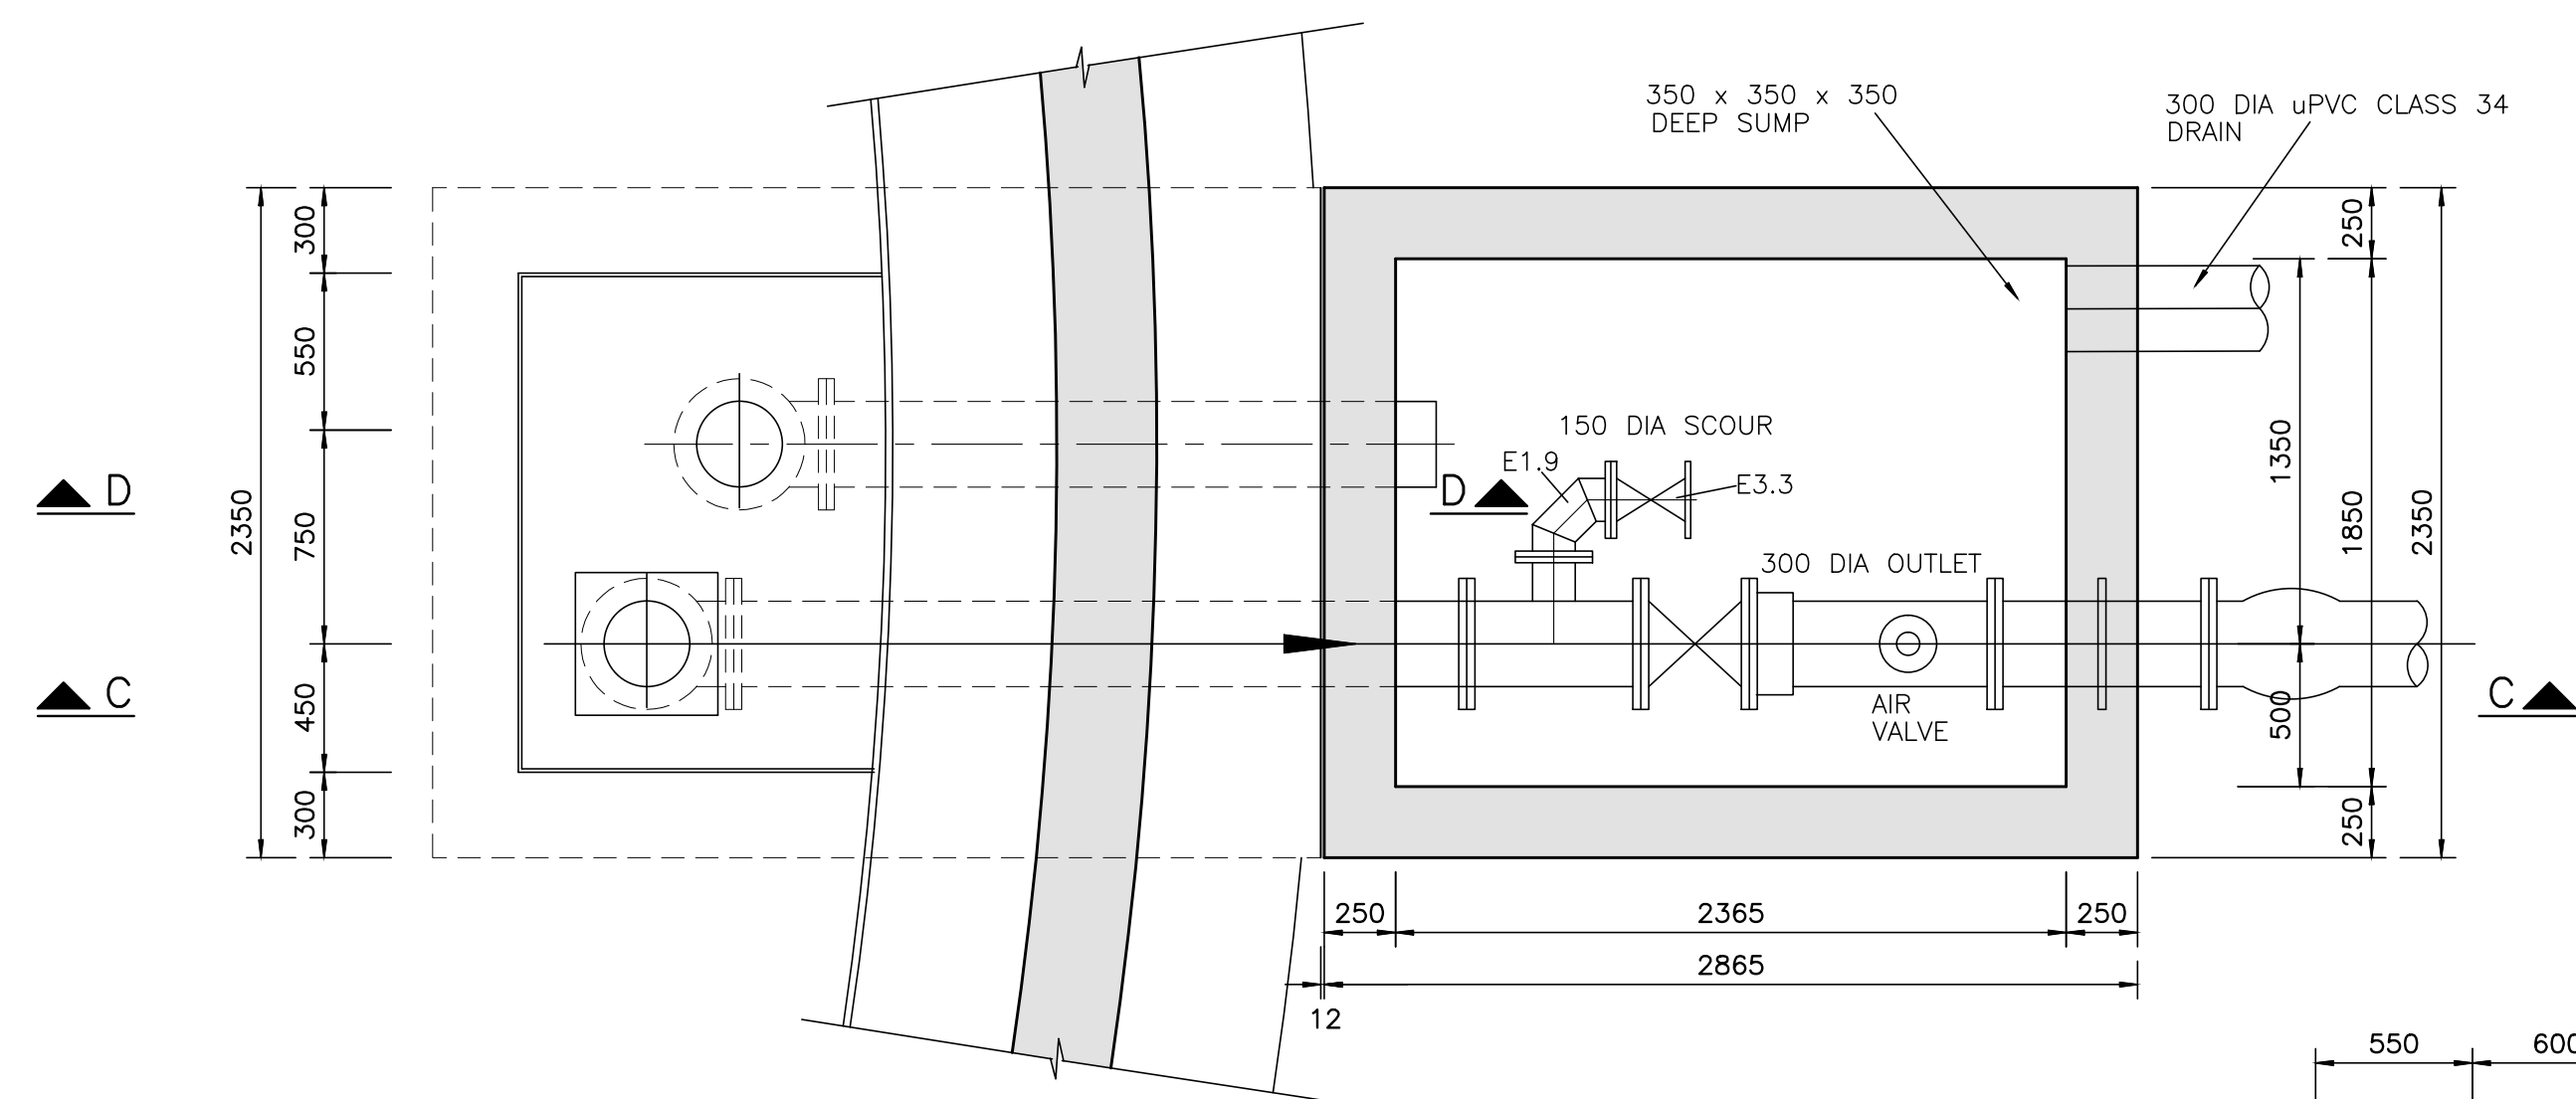


SECTIONAL PLAN A - A
1 : 25

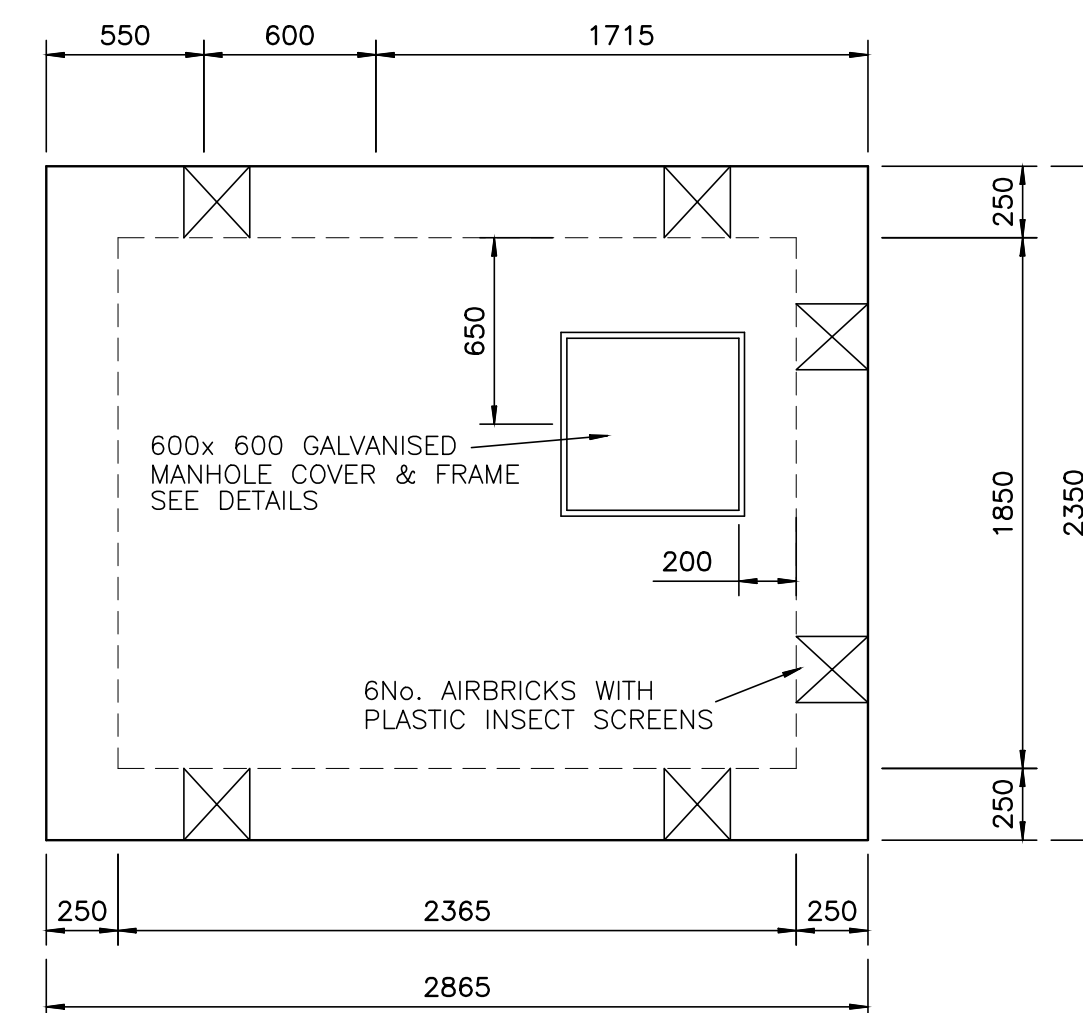

PLAN ON ROOF
1 : 25

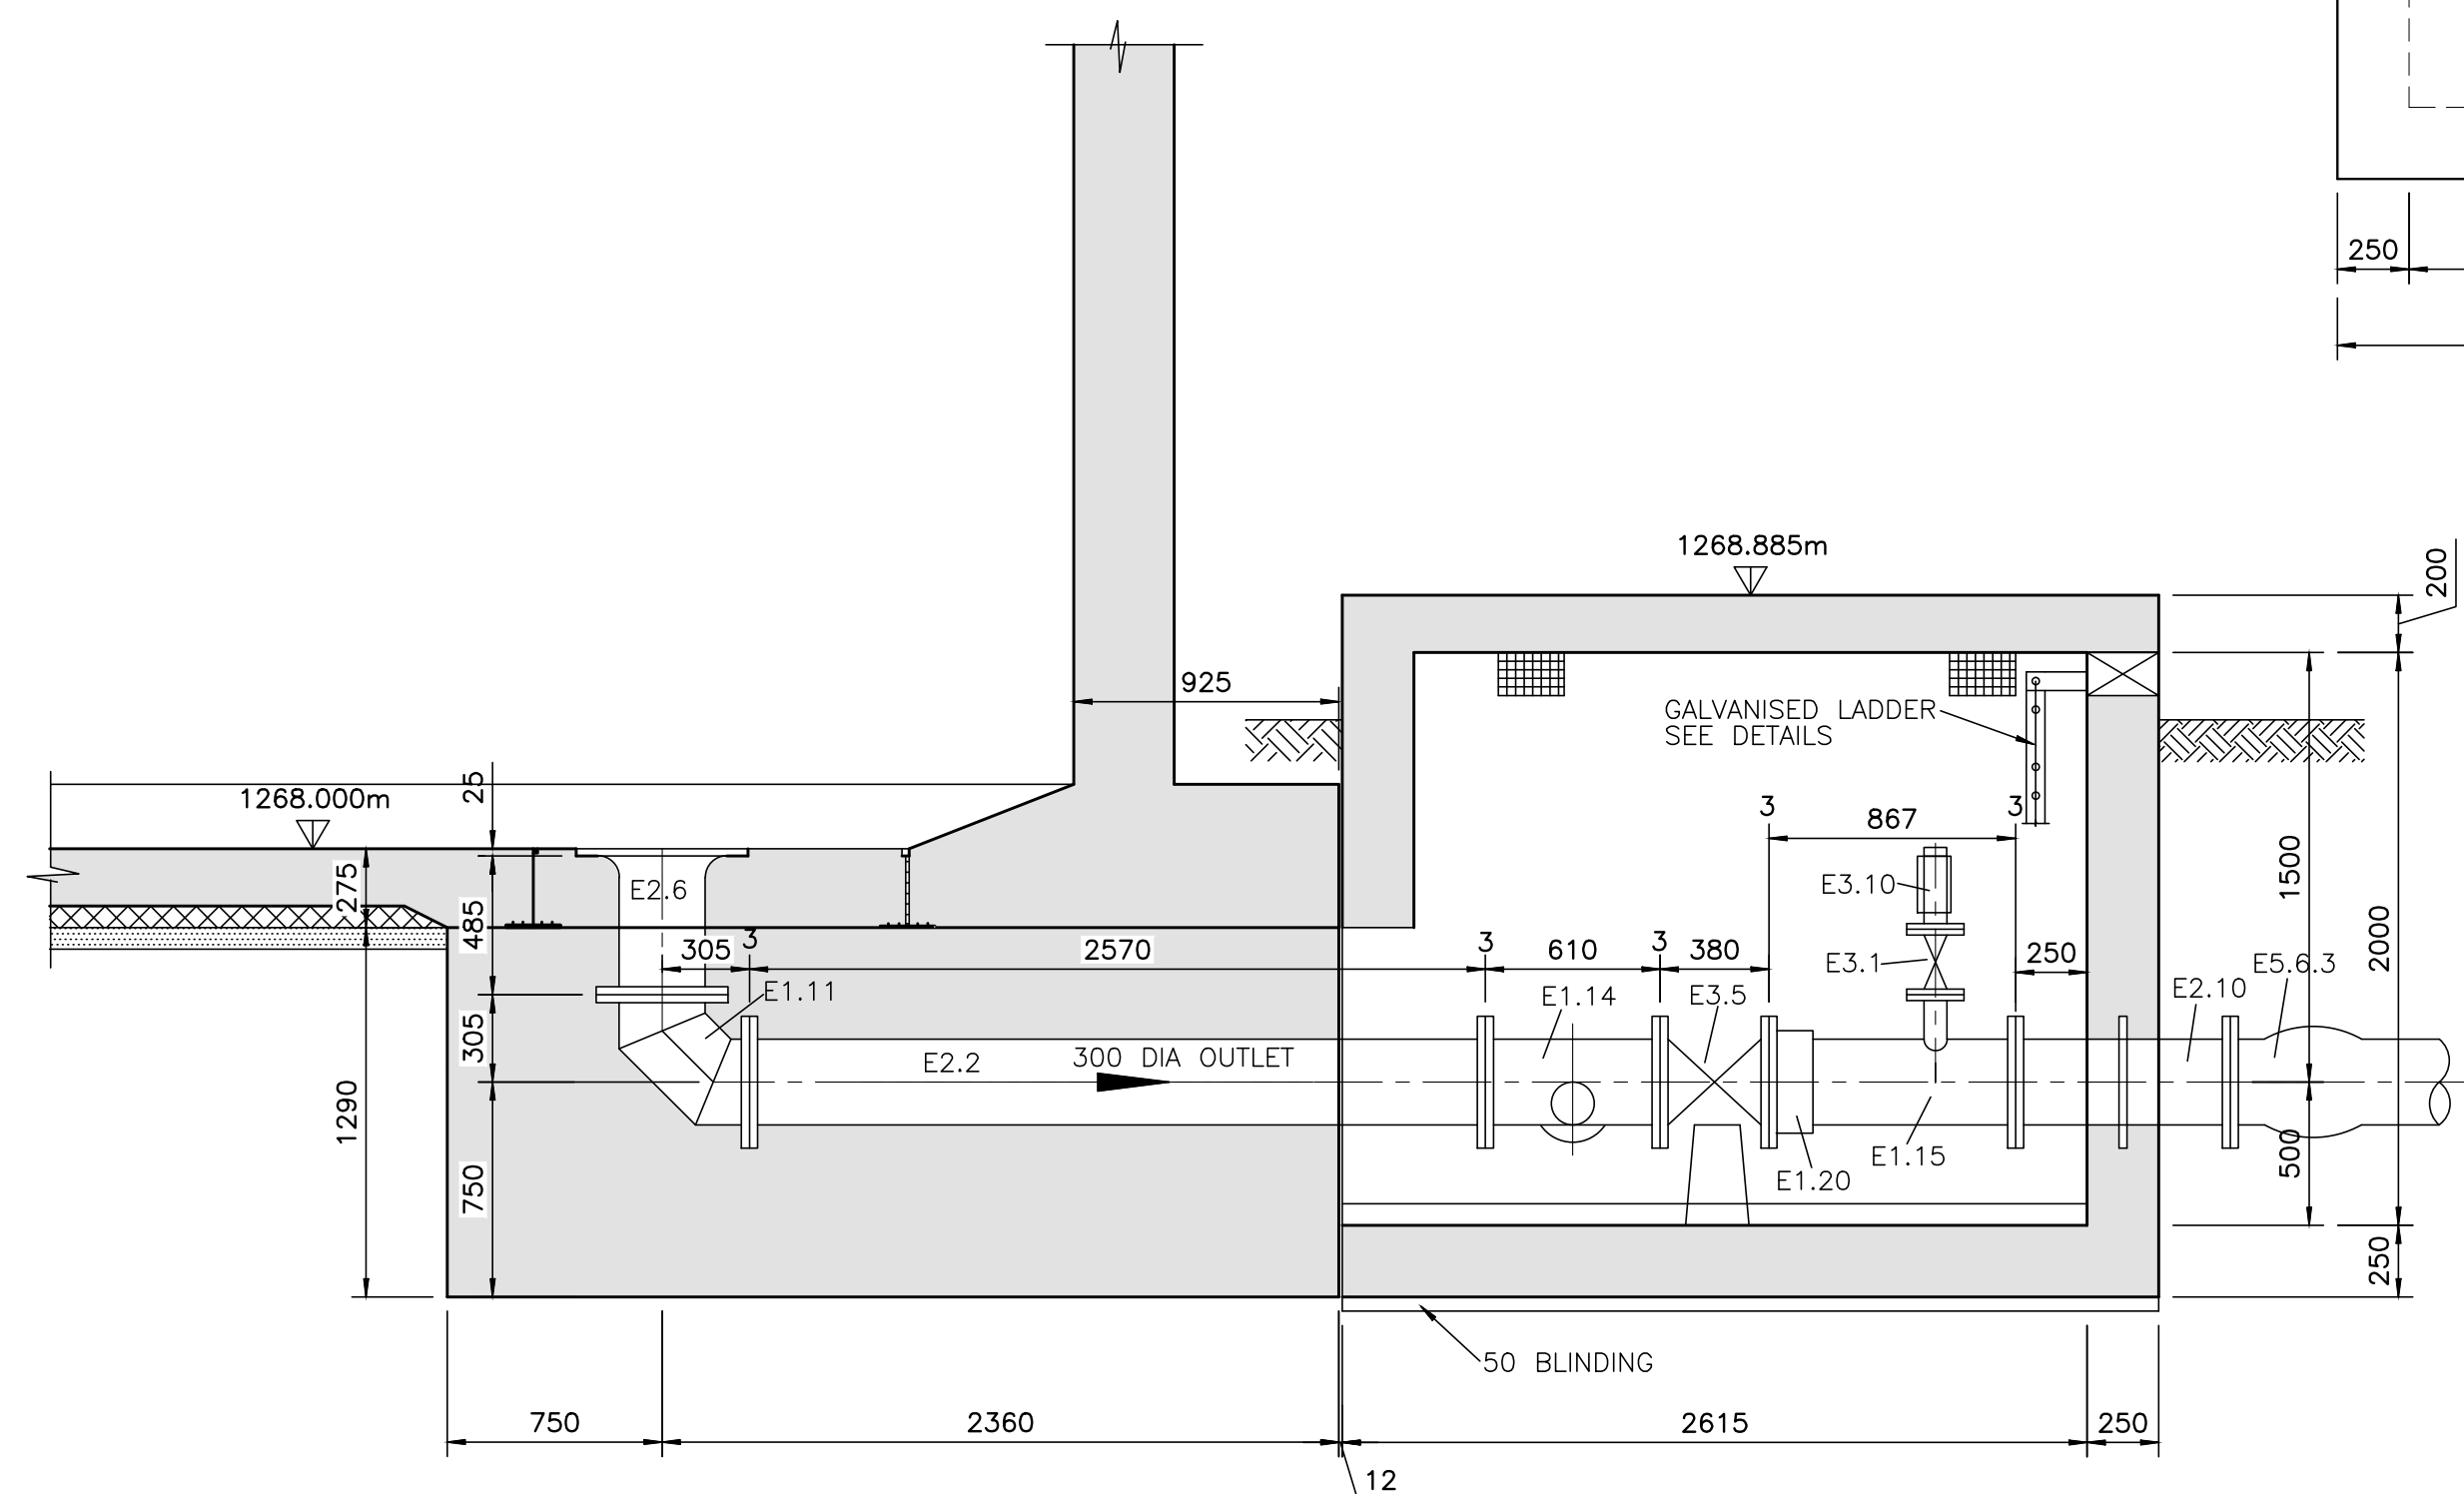

SECTION C - C
1 : 25

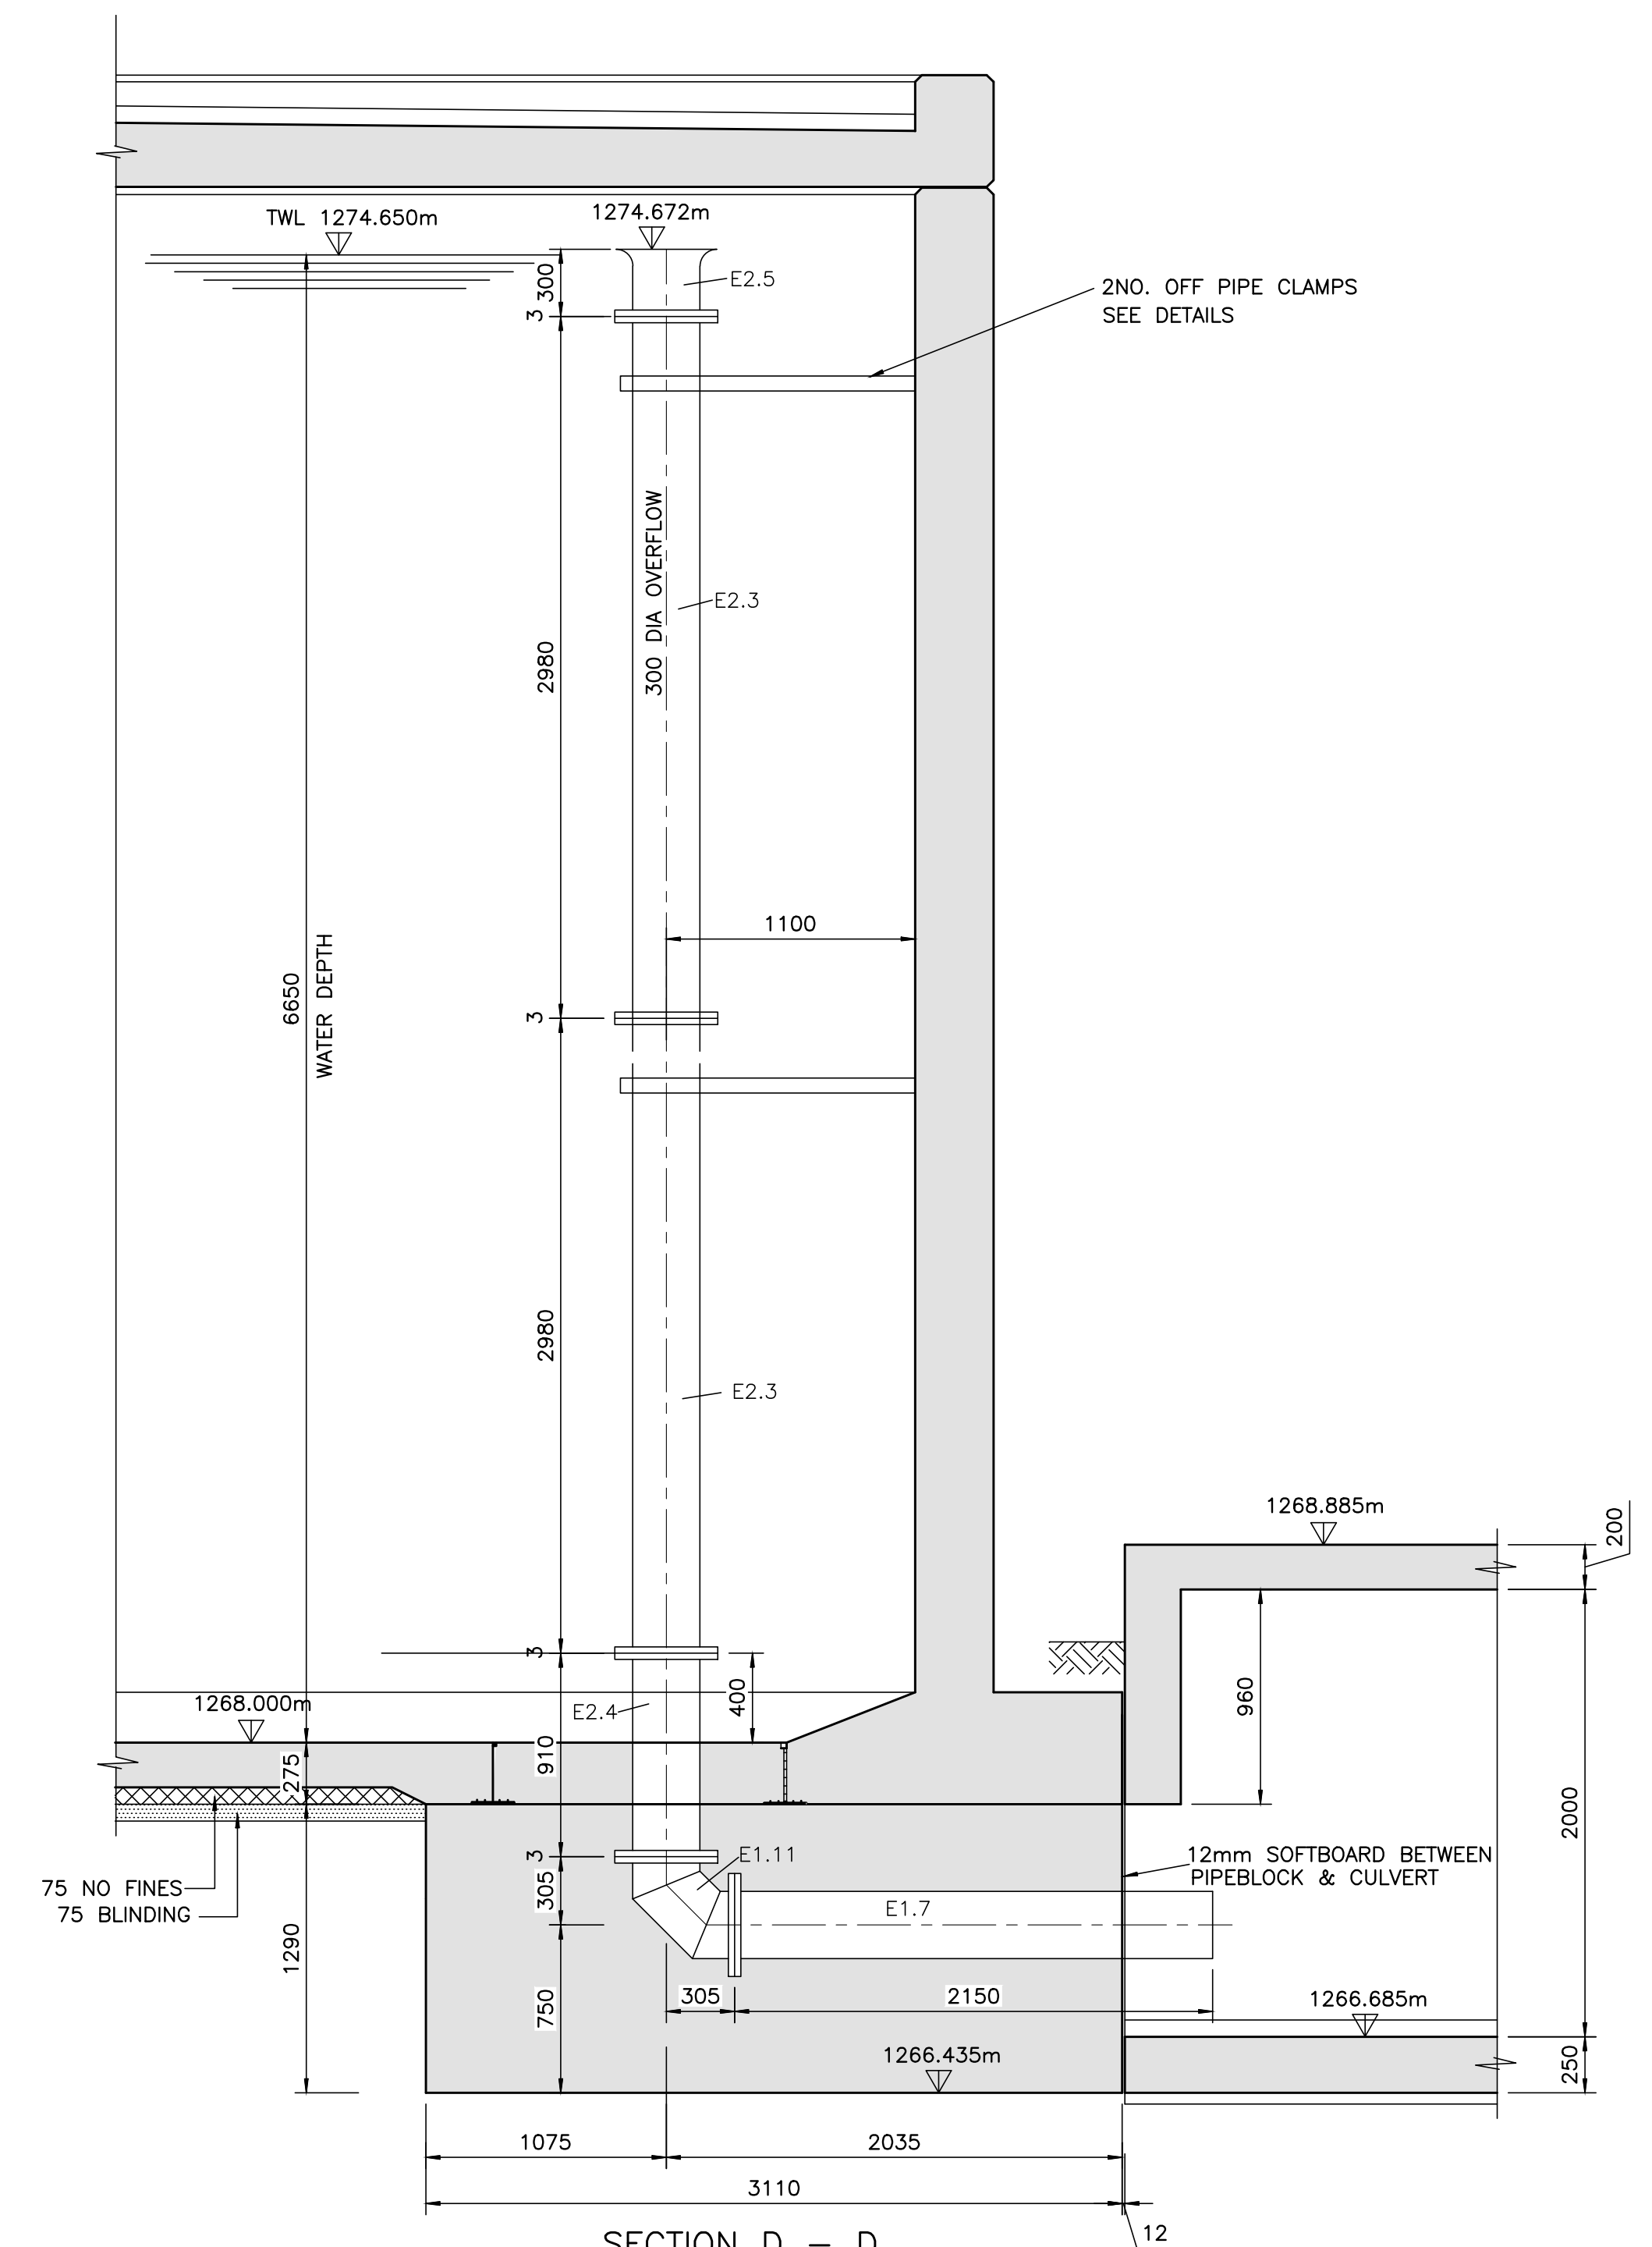

SECTION D - D
1 : 25

TENDER DRAWING

ORIGINAL SCALE
AS SHOWN

ALT. DWG. No.	CONTRACT No.
SHT. No.	PROJECT No.

DRAWING No.	REVISION
MSUN-VUL-PH3C-P10	0

No.	REFERENCE DRAWINGS	0	ISSUED FOR TENDER	JUL 25	DATE	CHKD	APPRV

DESIGNED	R. PILLAY
CHECKED	
DRAWN	P.N
CHECKED	
PROJ. ENG.	M NSIBIRWA PR REG No. 930101

LINGELA CONSULTING ENGINEERS (PTY) LTD
APPROVED : (FOR TENDER)
M NSIBIRWA PR REG No. 930101



PROJECT/DRAWING TITLE
MSUNDUZI MUNICIPALITY
VULINDLELA PHASE 3C - WATER SUPPLY UPGRADE
PROPOSED RESERVOIR 13A (5.50 ML RESERVOIR)
RESERVOIR OUTLET CHAMBER