


MW45

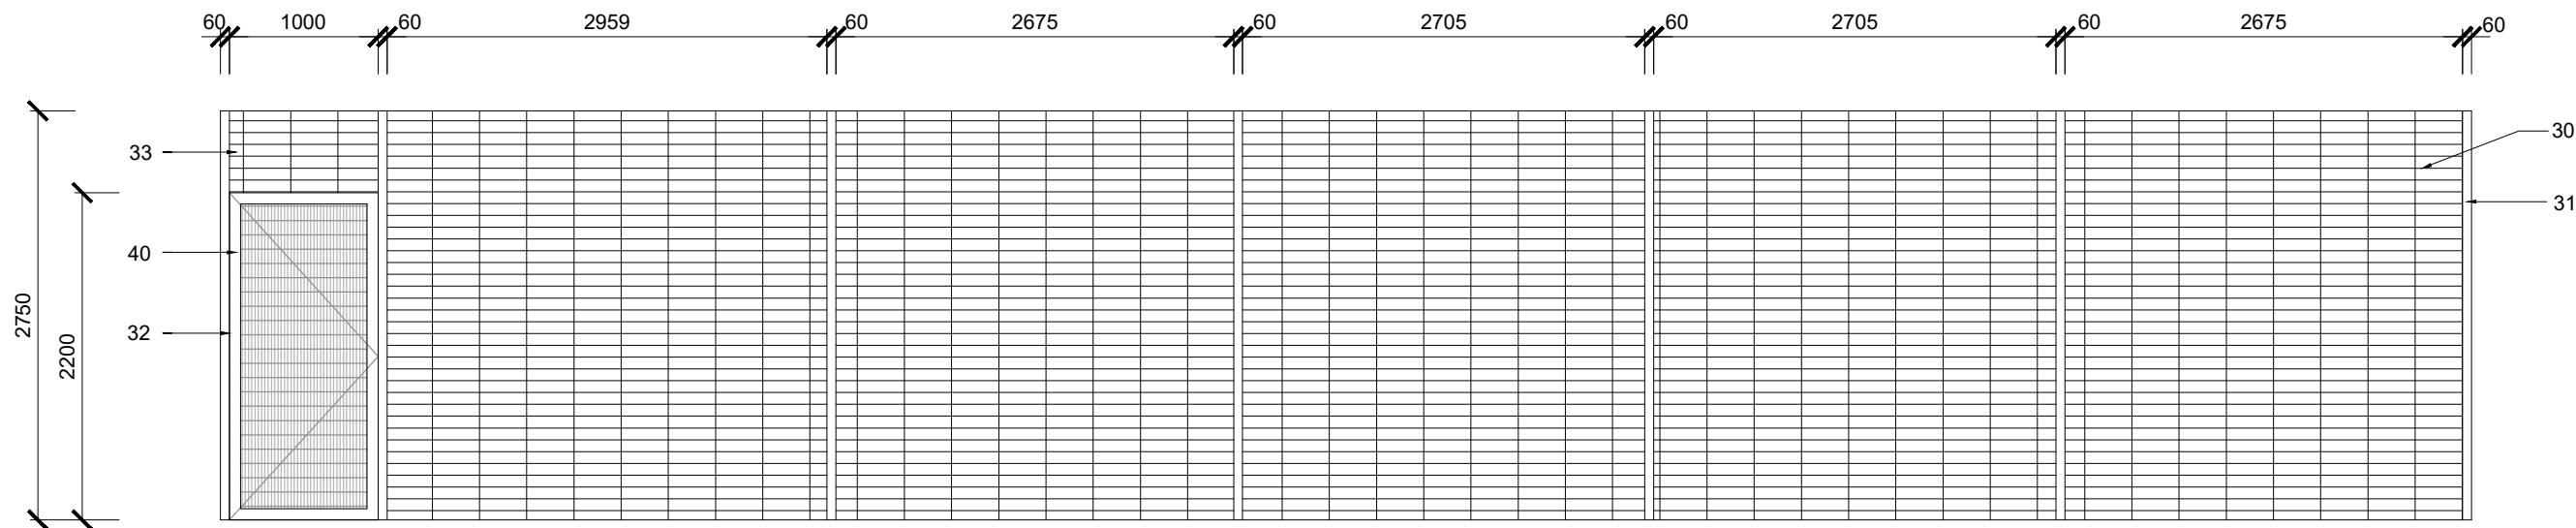

MW45

NOTE:
THIS DRAWING IS TO BE READ IN CONJUNCTION WITH THE
MATERIAL SPECIFICATION AND FINISHING NOTES.
DRAWING NUMBER: 1518 - 420.01 and INDEX 420.50

REVISIONS				PROJECT			ARCHITECT			
Rev.	Date	Description	By	Port Shepstone Hospital - Psychiatric Ward			ARTEK 4 ARCHITECTS (KZN) CC			
.	.	.	.	DRAWING DESCRIPTION METAL WORK FENCES			Durban: 46 Lena Ahrens Road, Glenwood, Durban 4000 tel: 031 201 0445 fax: 031 201 6609 email: admin@artek4.co.za Port Shepstone: 19 Tradewinds, Marine Drive, Shelly Beach tel: 039 682 2447 fax: 039 682 2446 email: admin@artek4.co.za artek ARCHITECTS			
				Scale	Date	Drawn	Project No.	Drawing No.	Rev.	
				1:50	12/8/2024	WP	1518	441	. A	