




NOTES:  
\* LENGTH OF ACCESSES TO BE DETERMINED BY THE ENGINEER ON SITE

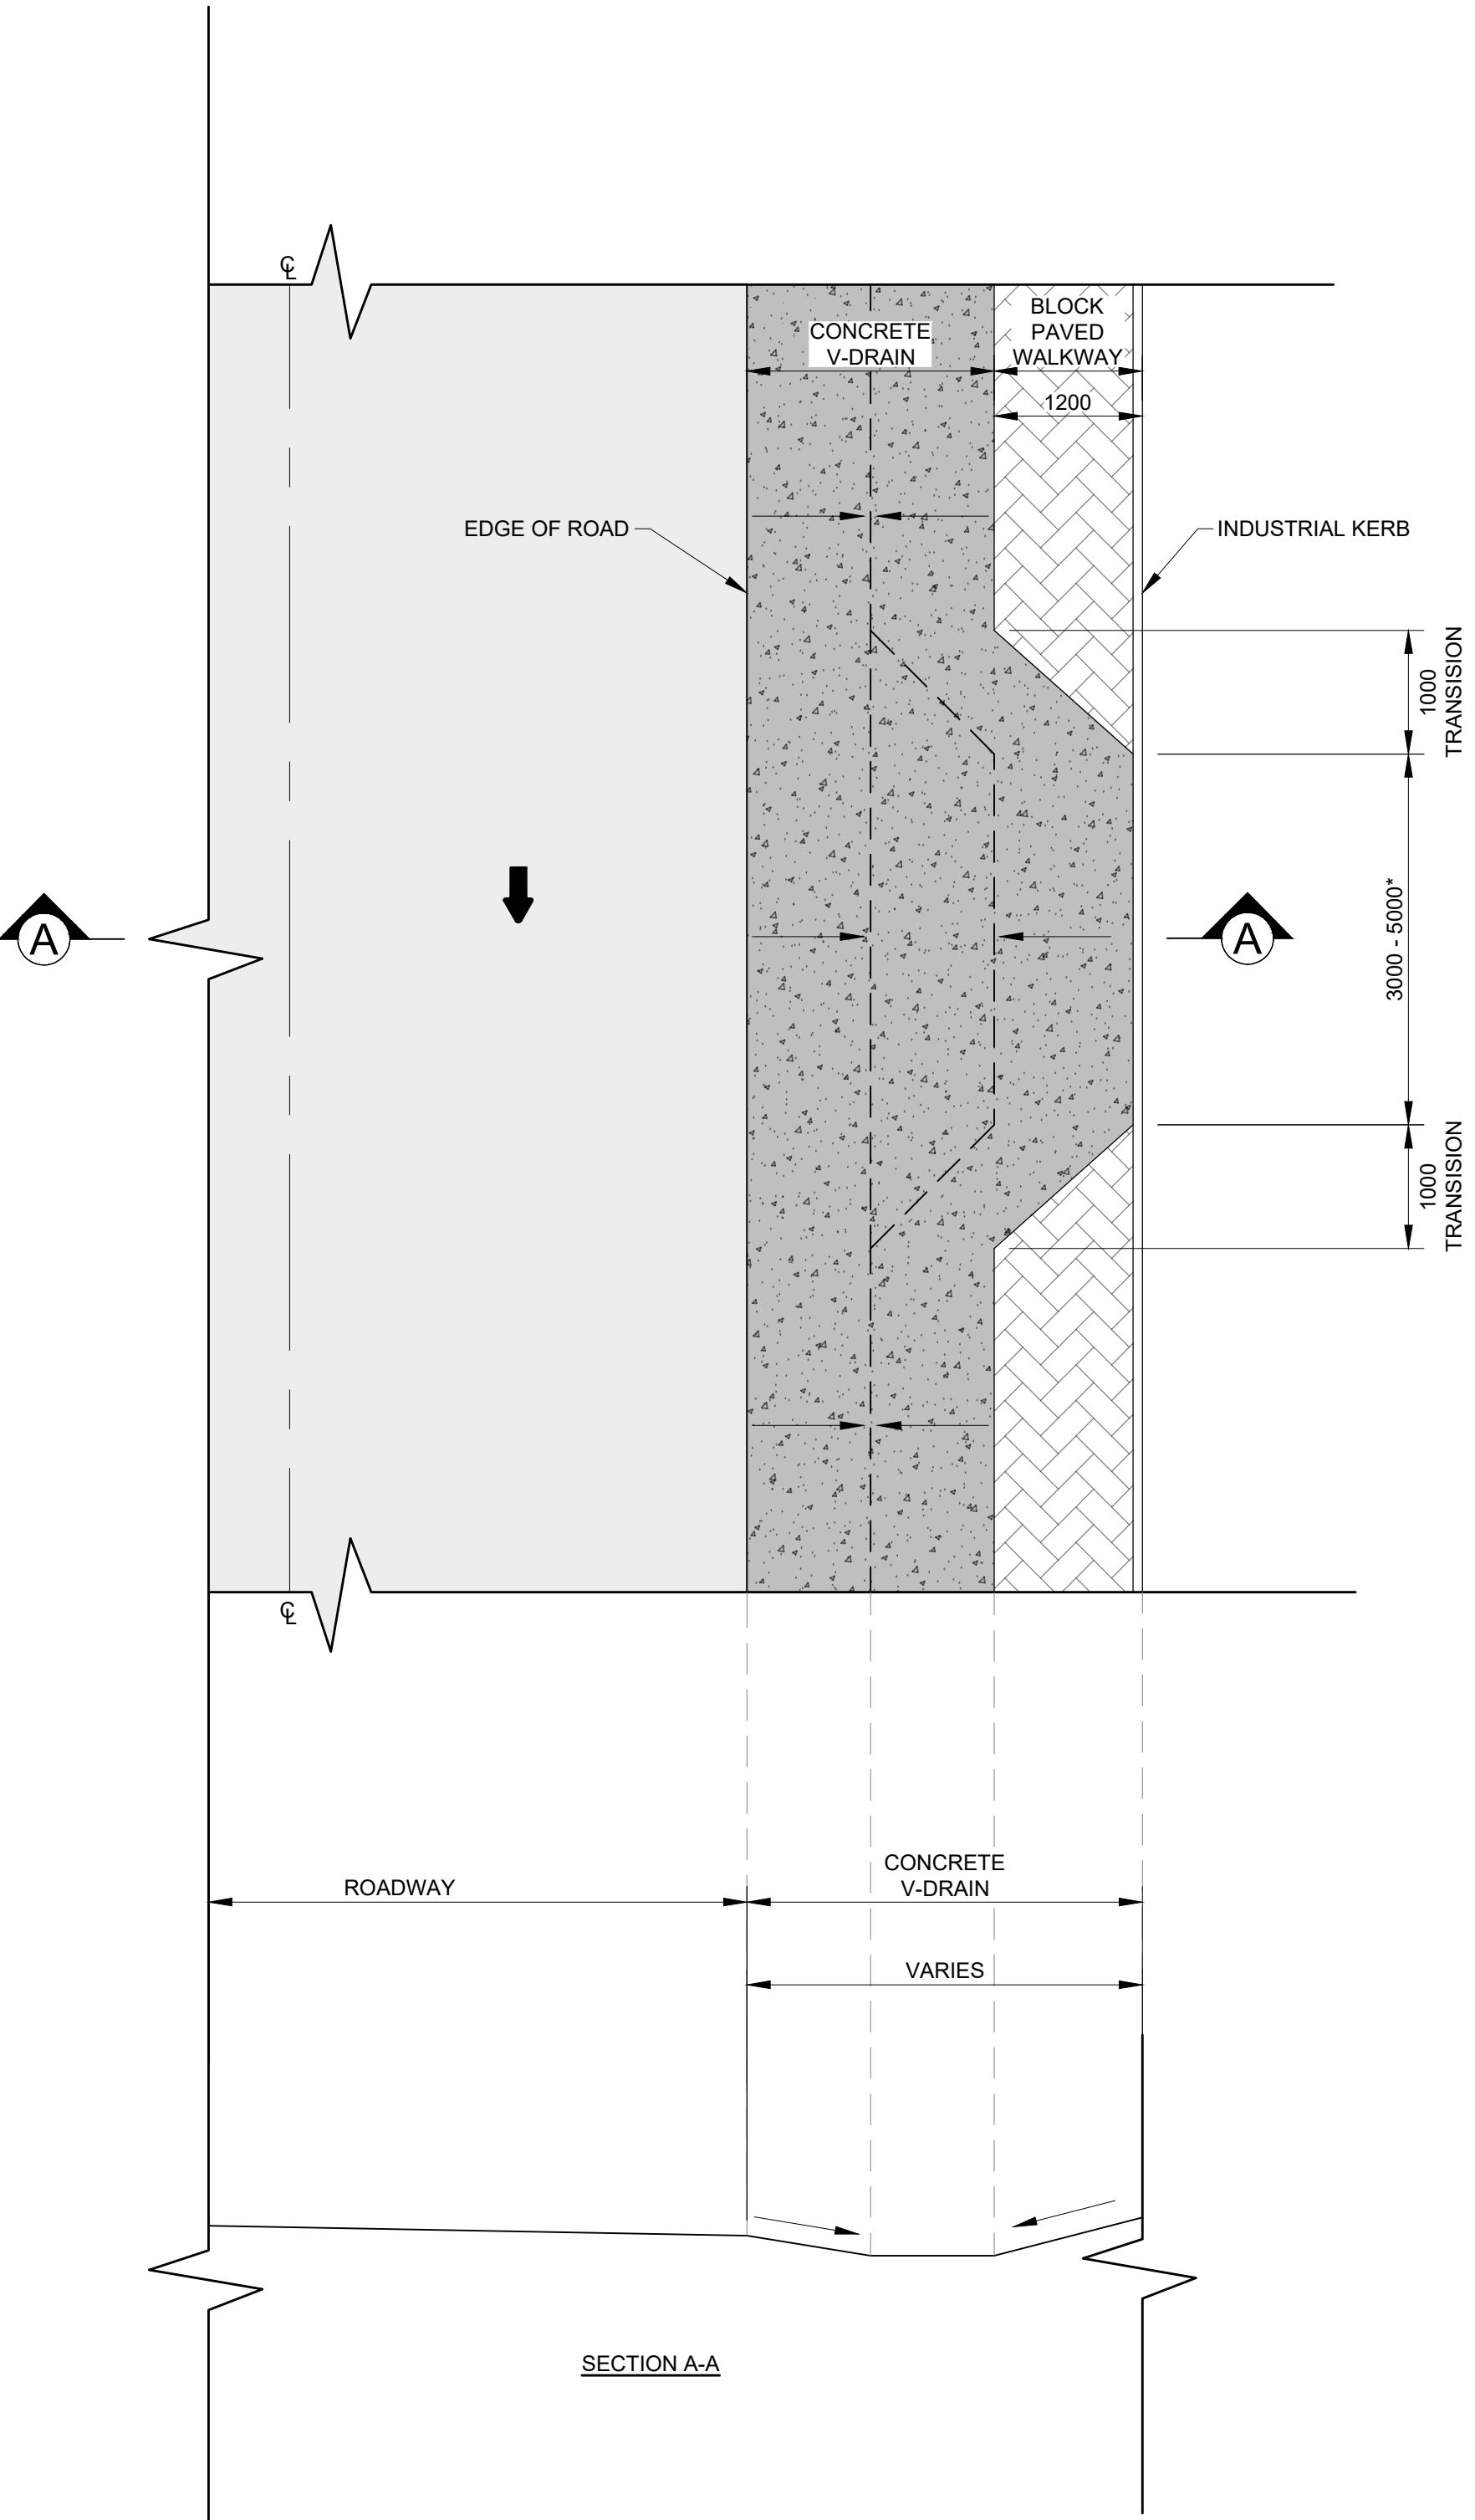


TYPE 1 ACCESS:  
STREET OR STAND ACCESS  
DETAIL WITH CONCRETE V-DRAIN  
SCALE1:50

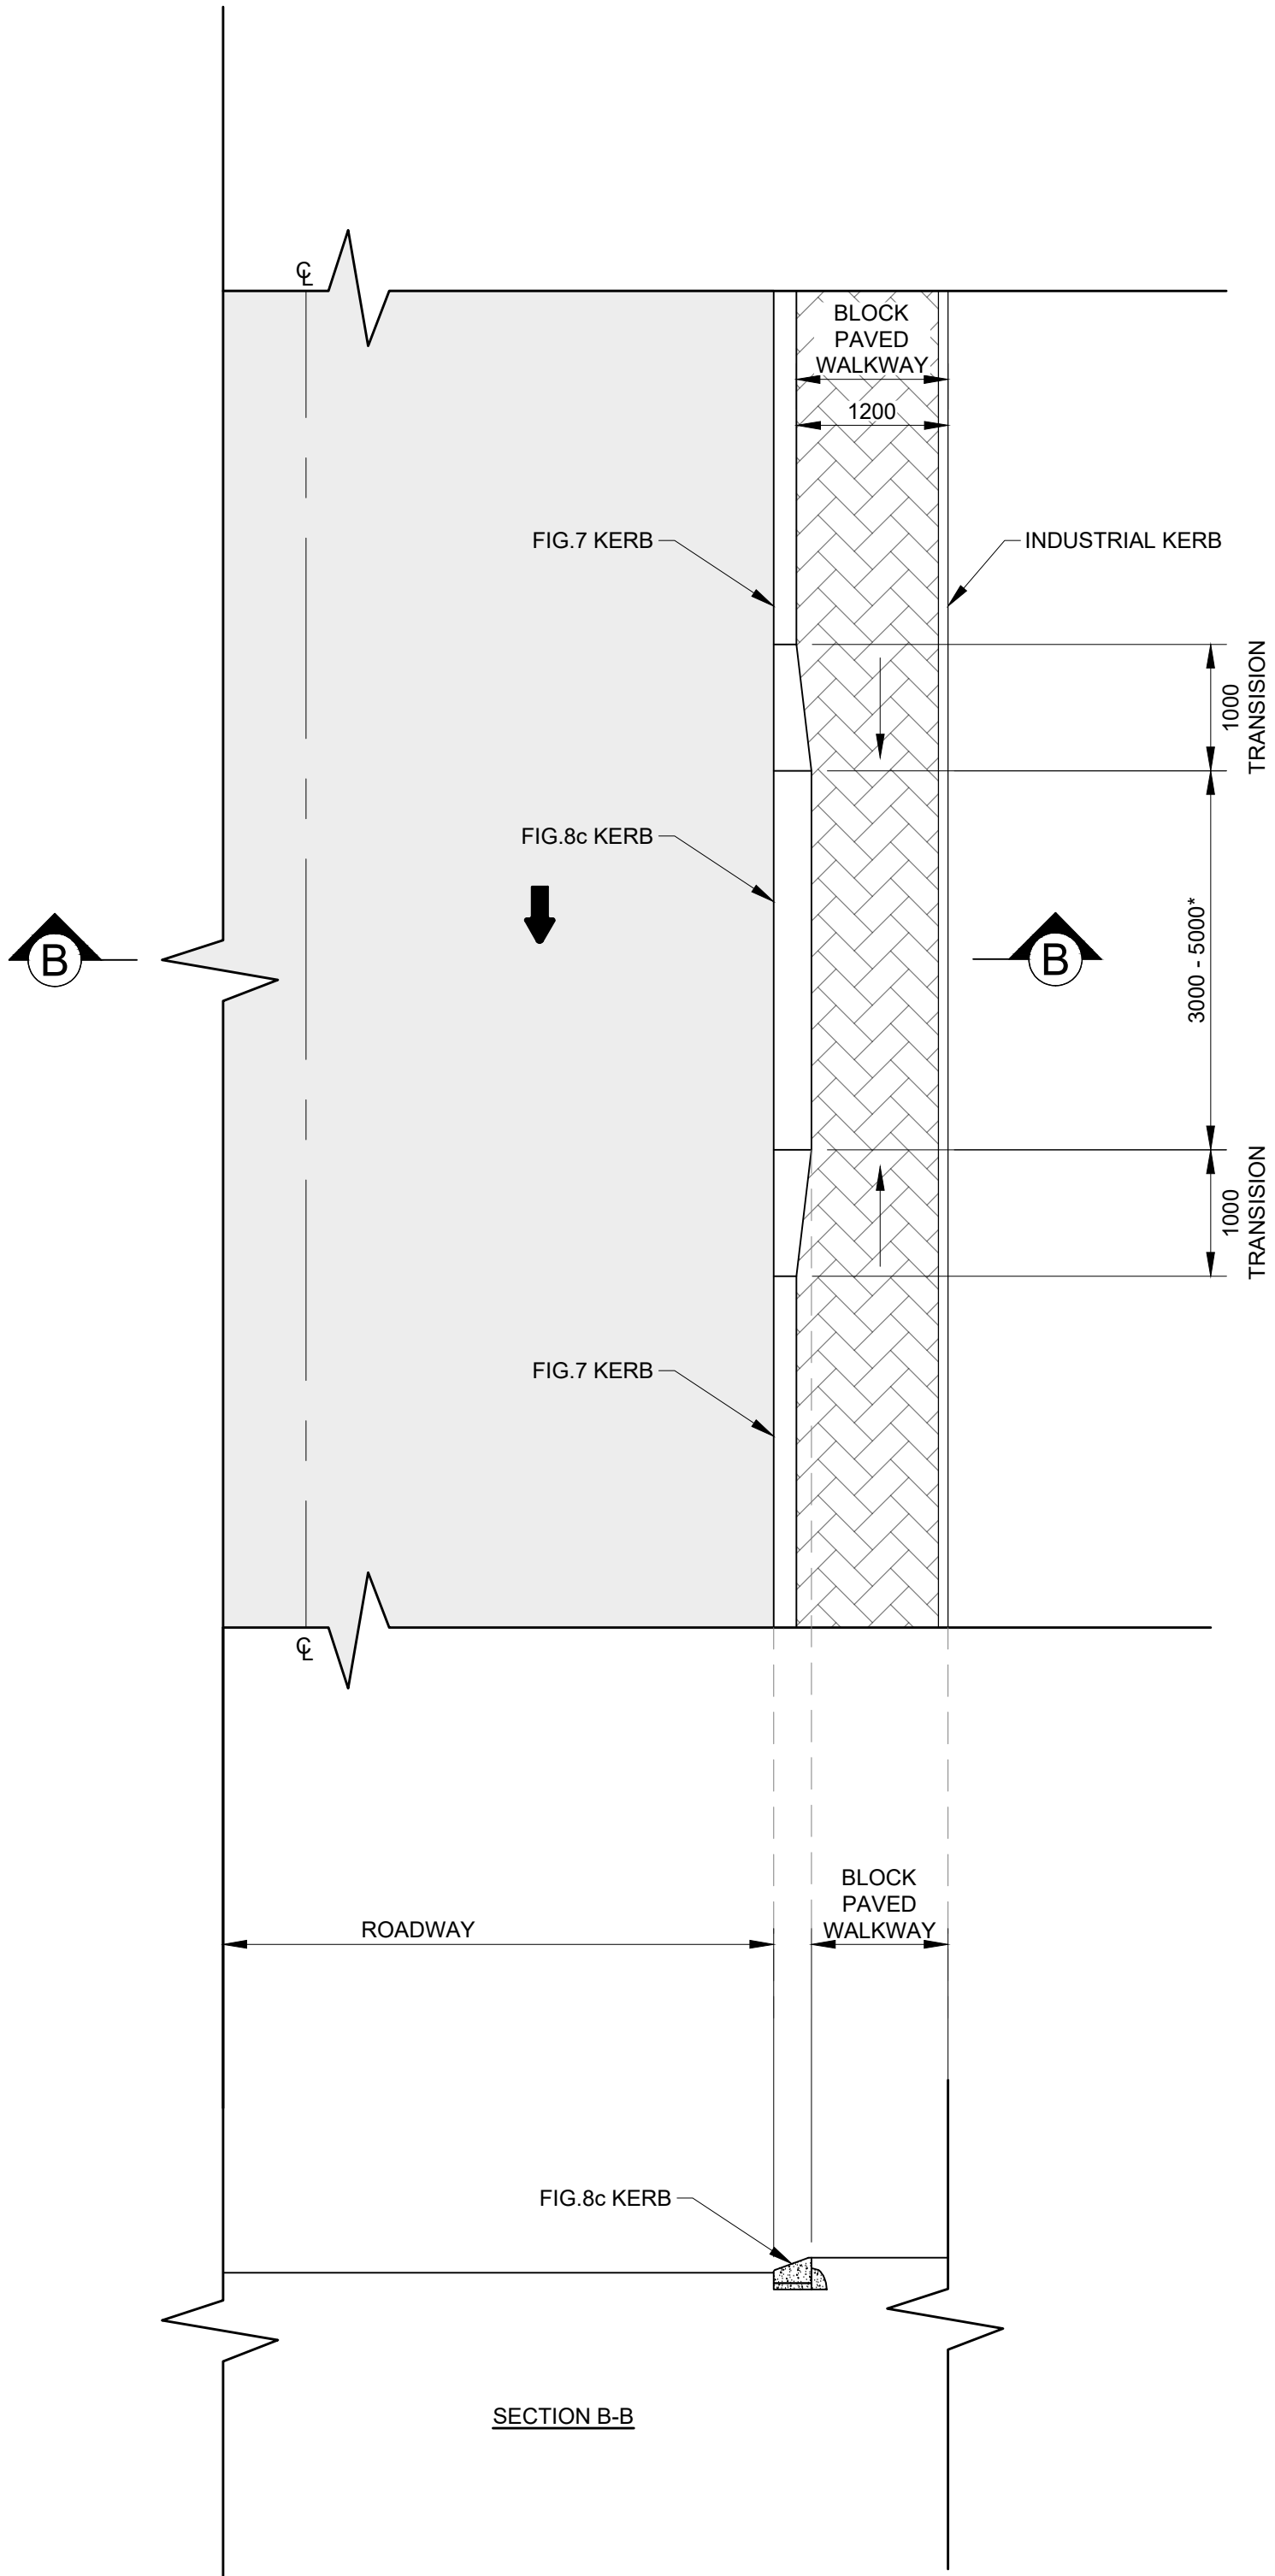


TYPE 2 ACCESS:  
STAND ACCESS DETAIL  
SCALE1:50

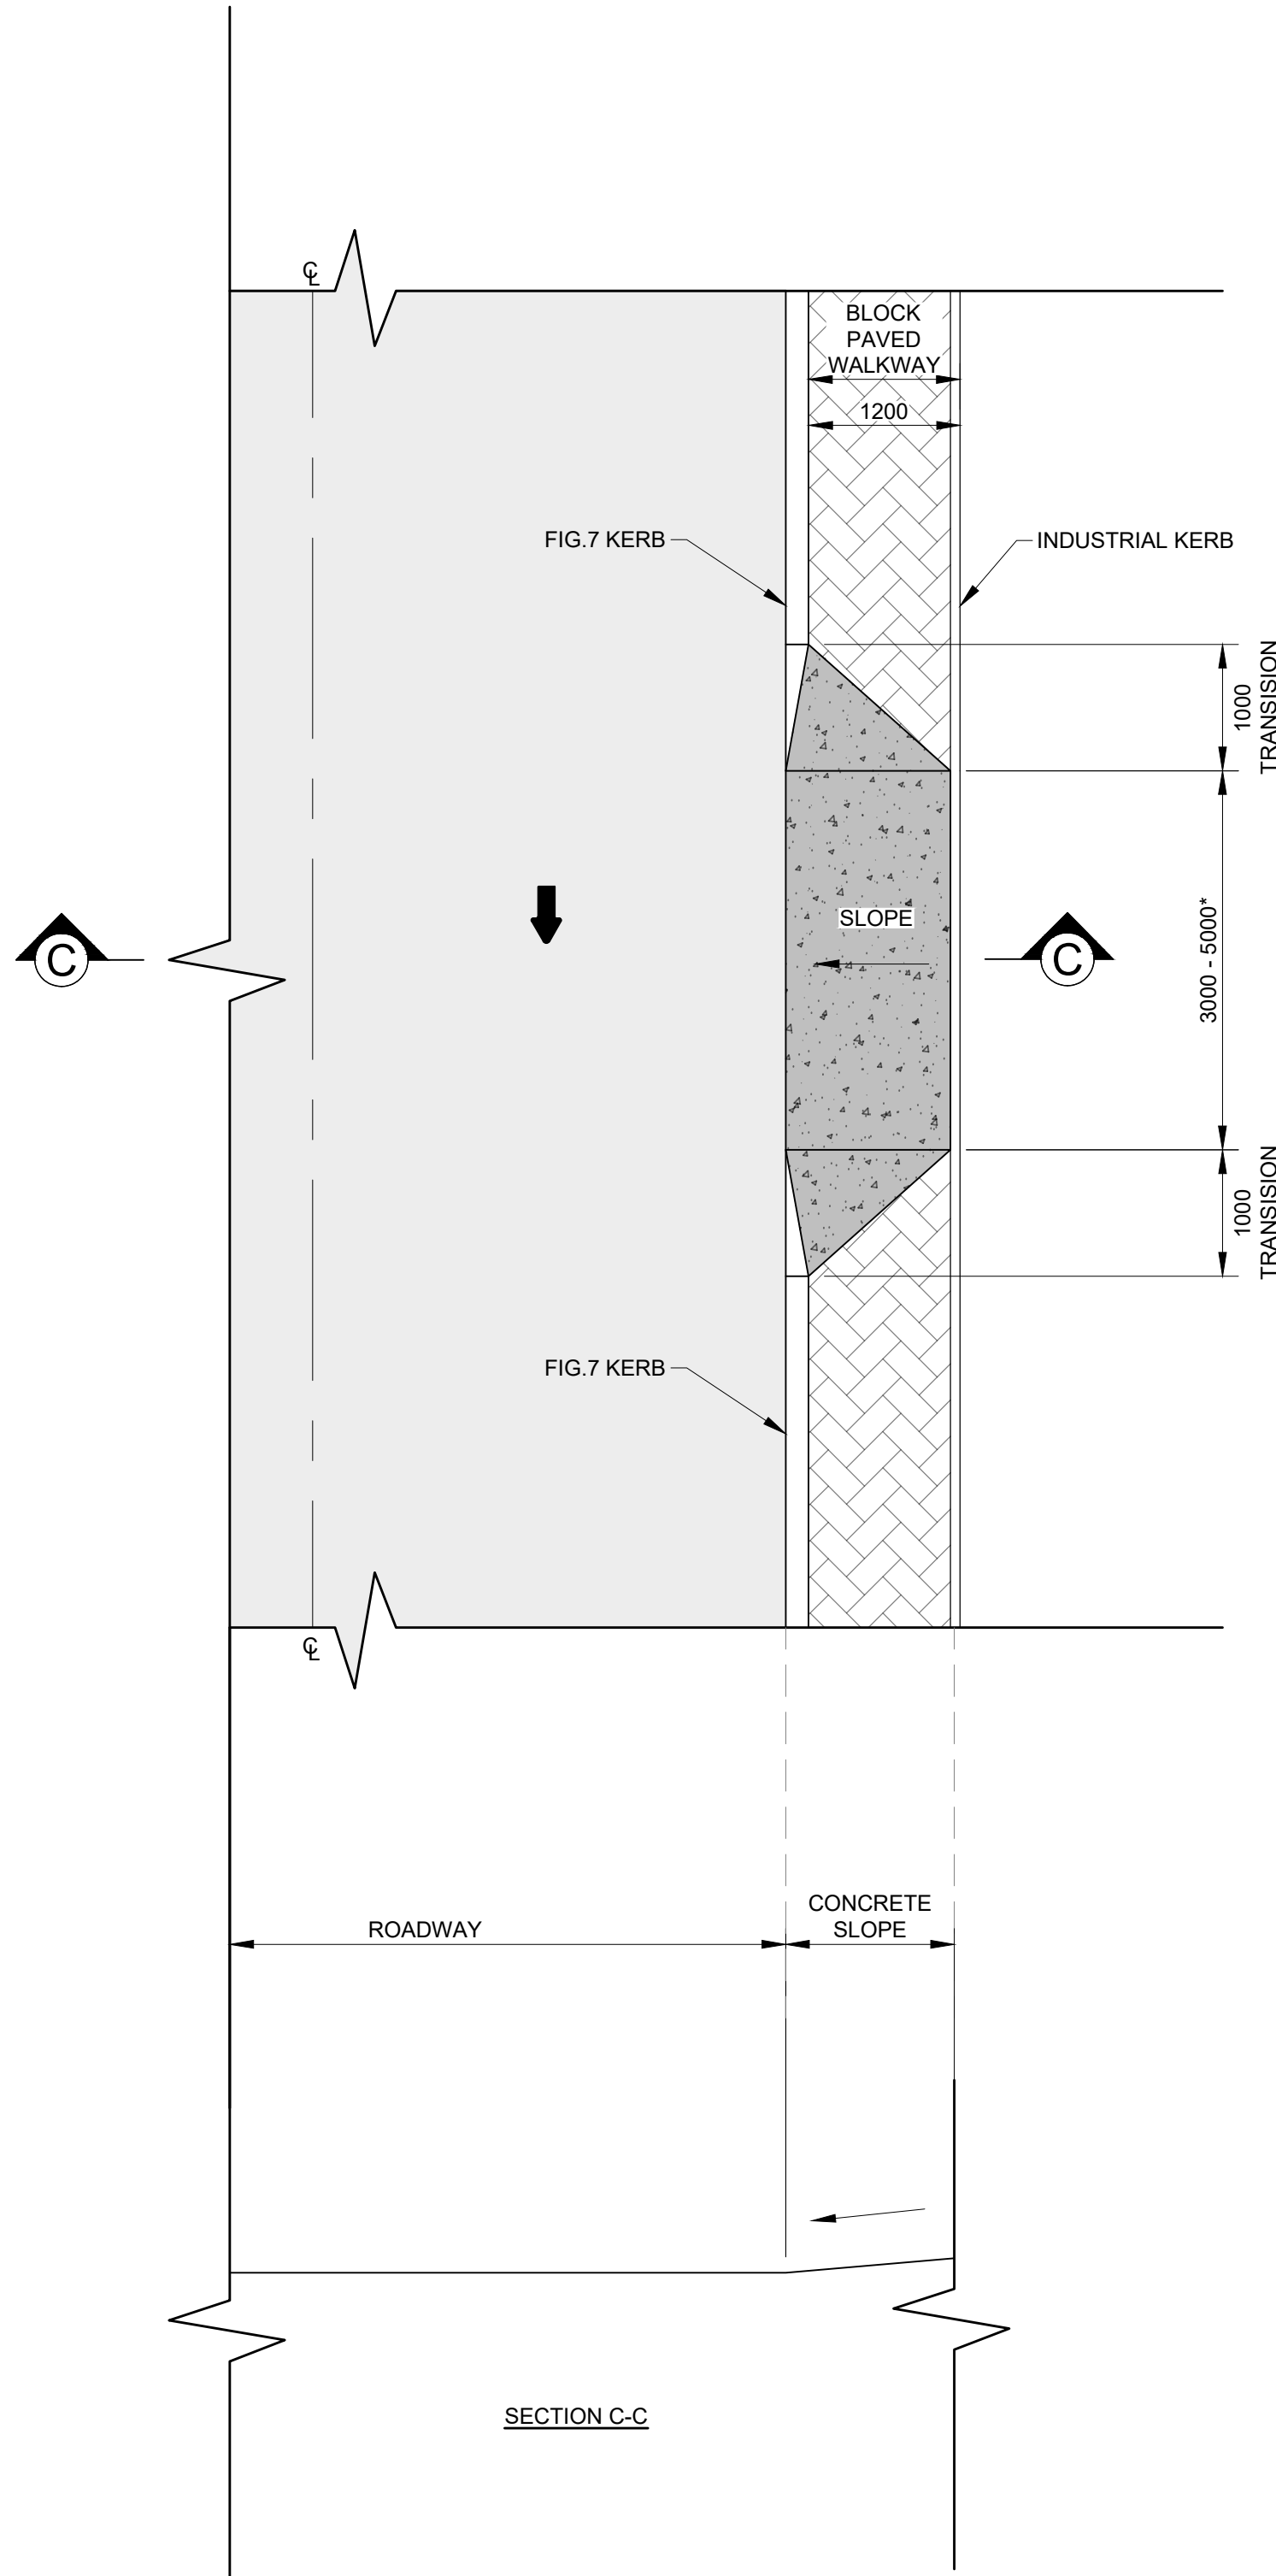


TYPE 3 ACCESS:  
STREET ENTRANCE DETAIL  
SCALE1:50

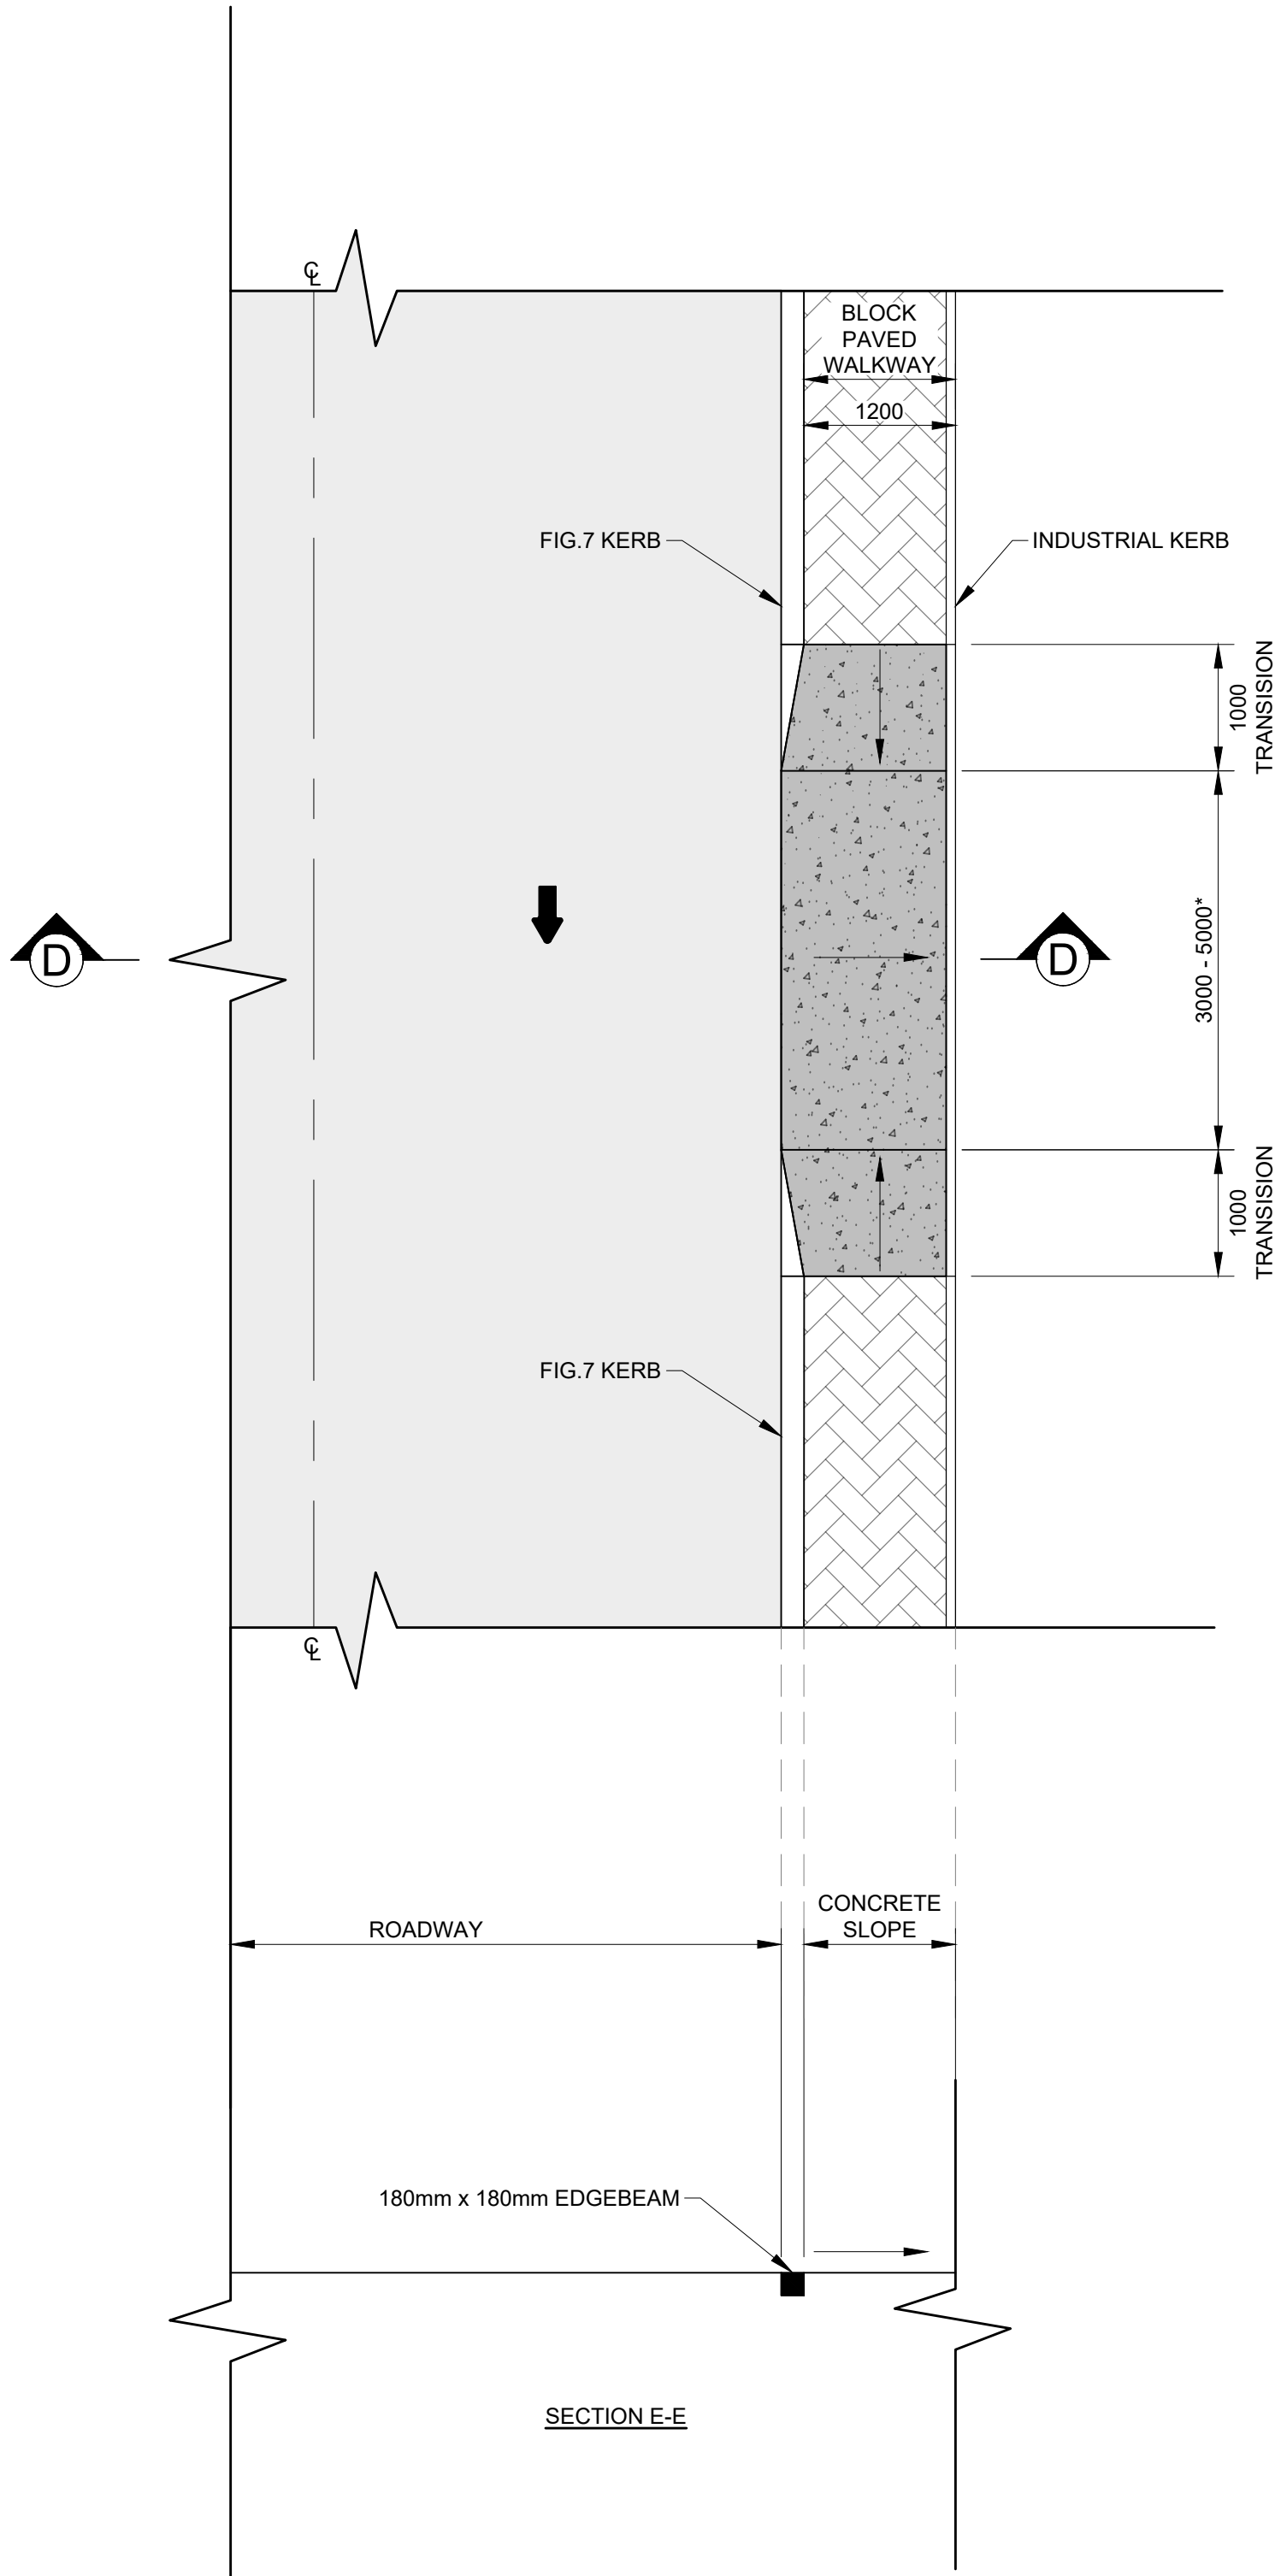


TYPE 4 ACCESS:  
STREET ENTRANCE DETAIL  
SCALE1:50

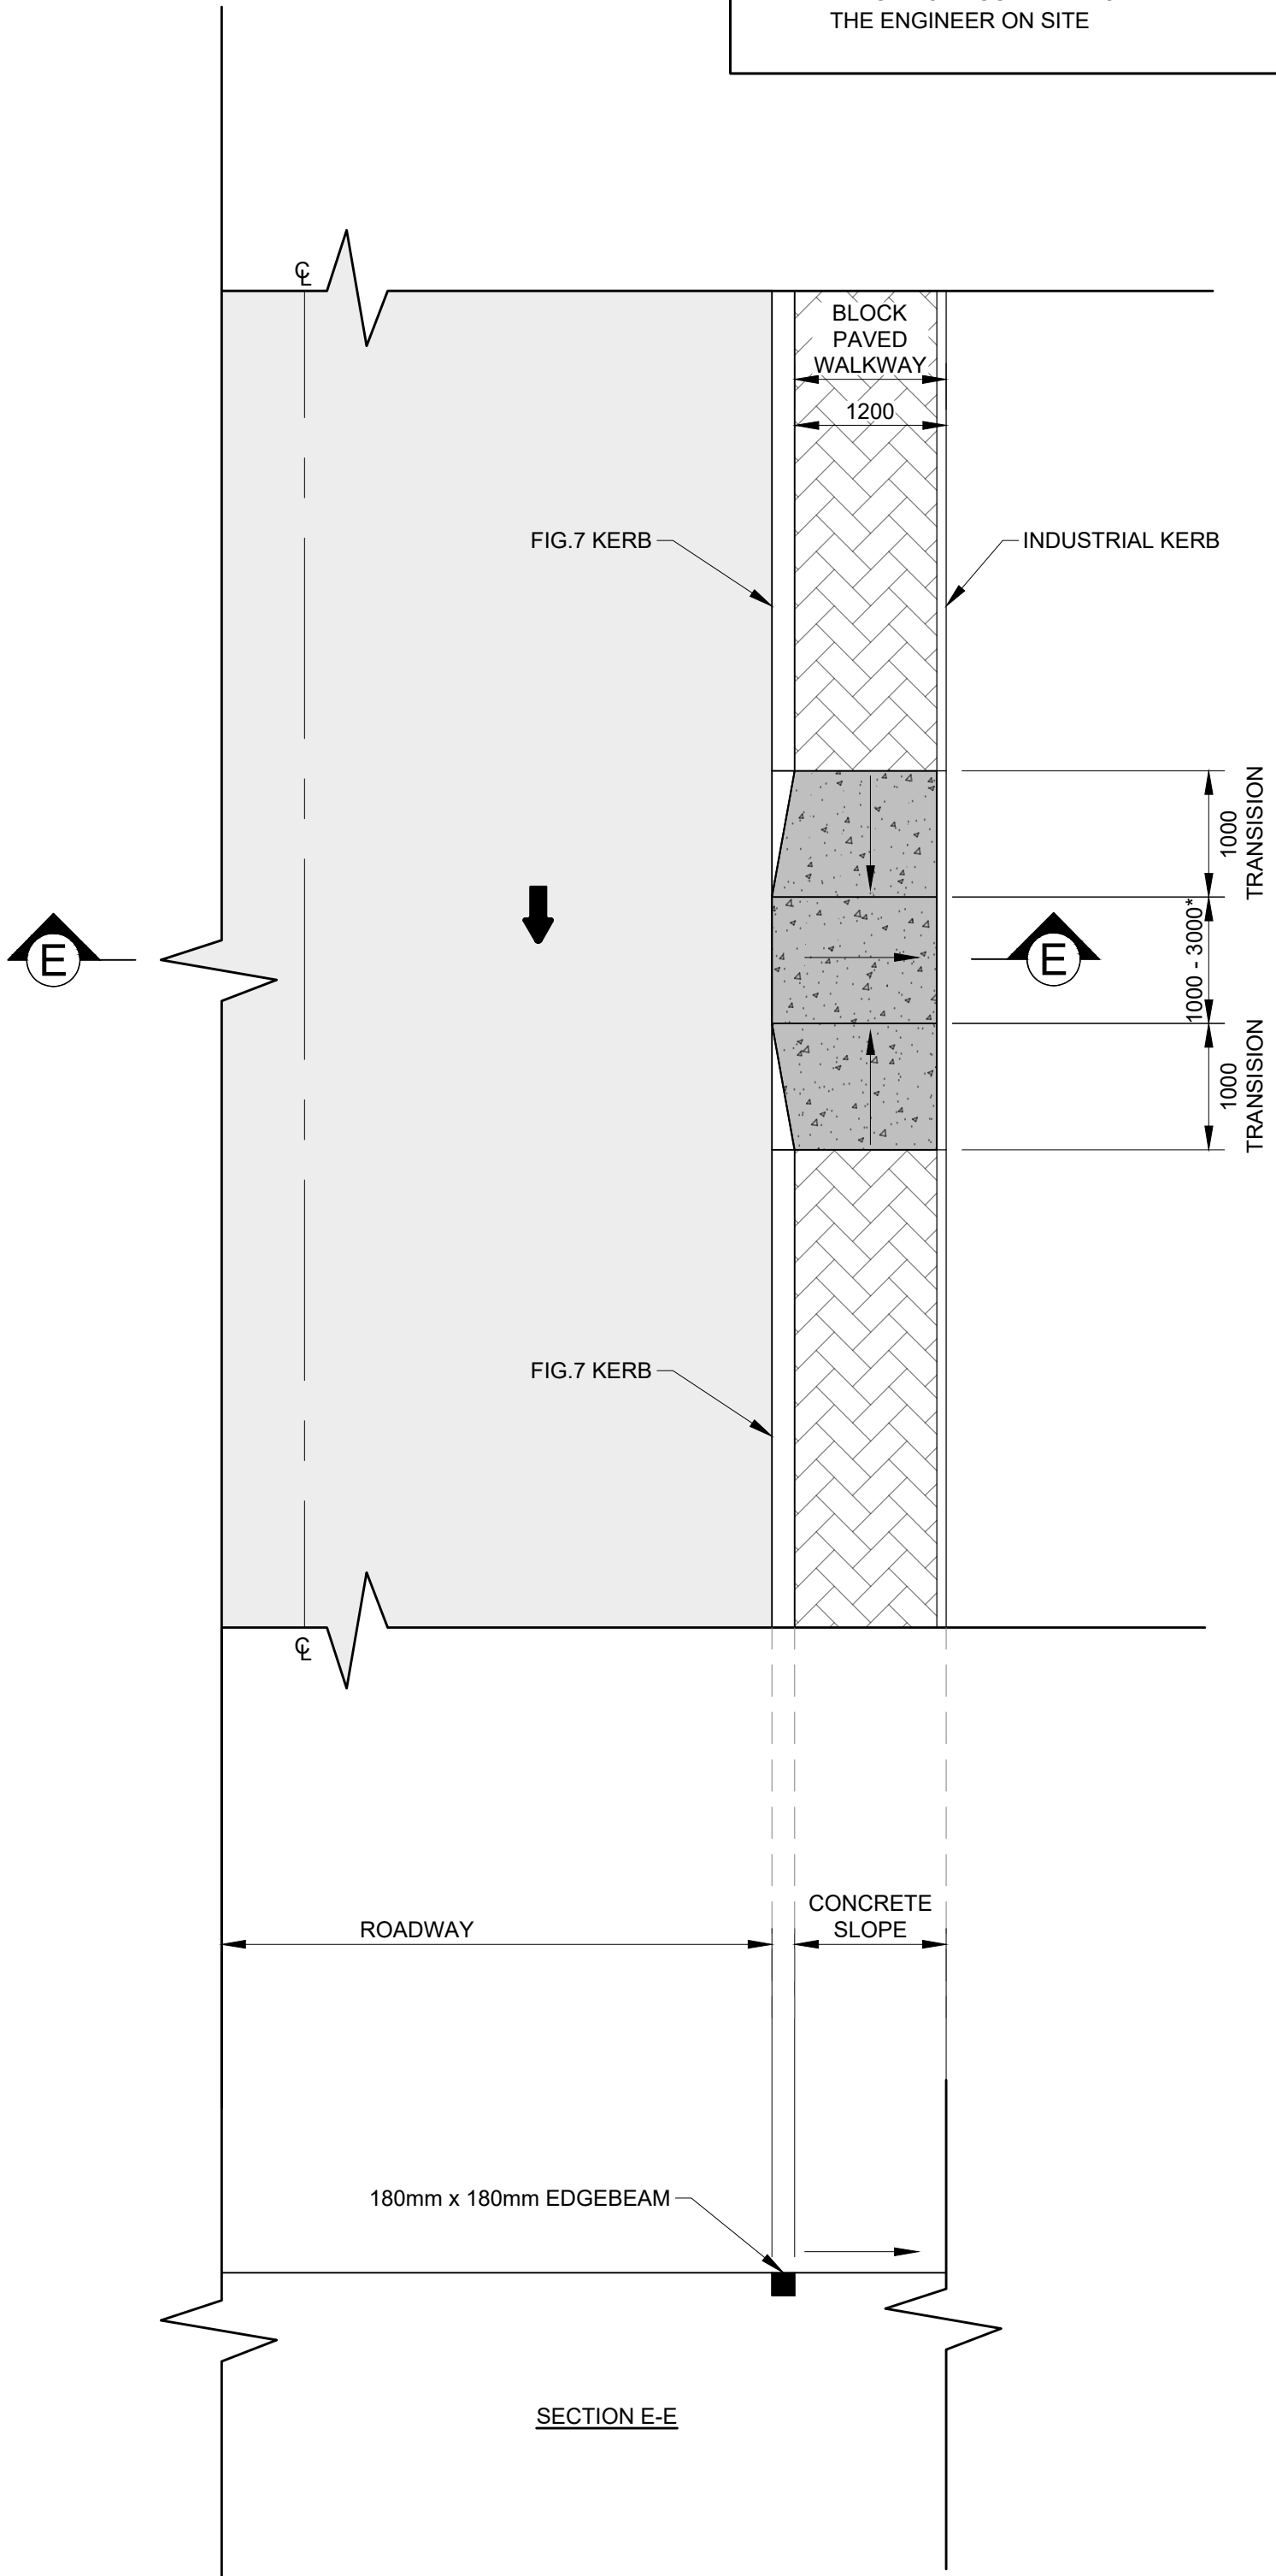


STORMWATER CHUTE  
OUTLET DETAIL  
SCALE1:50

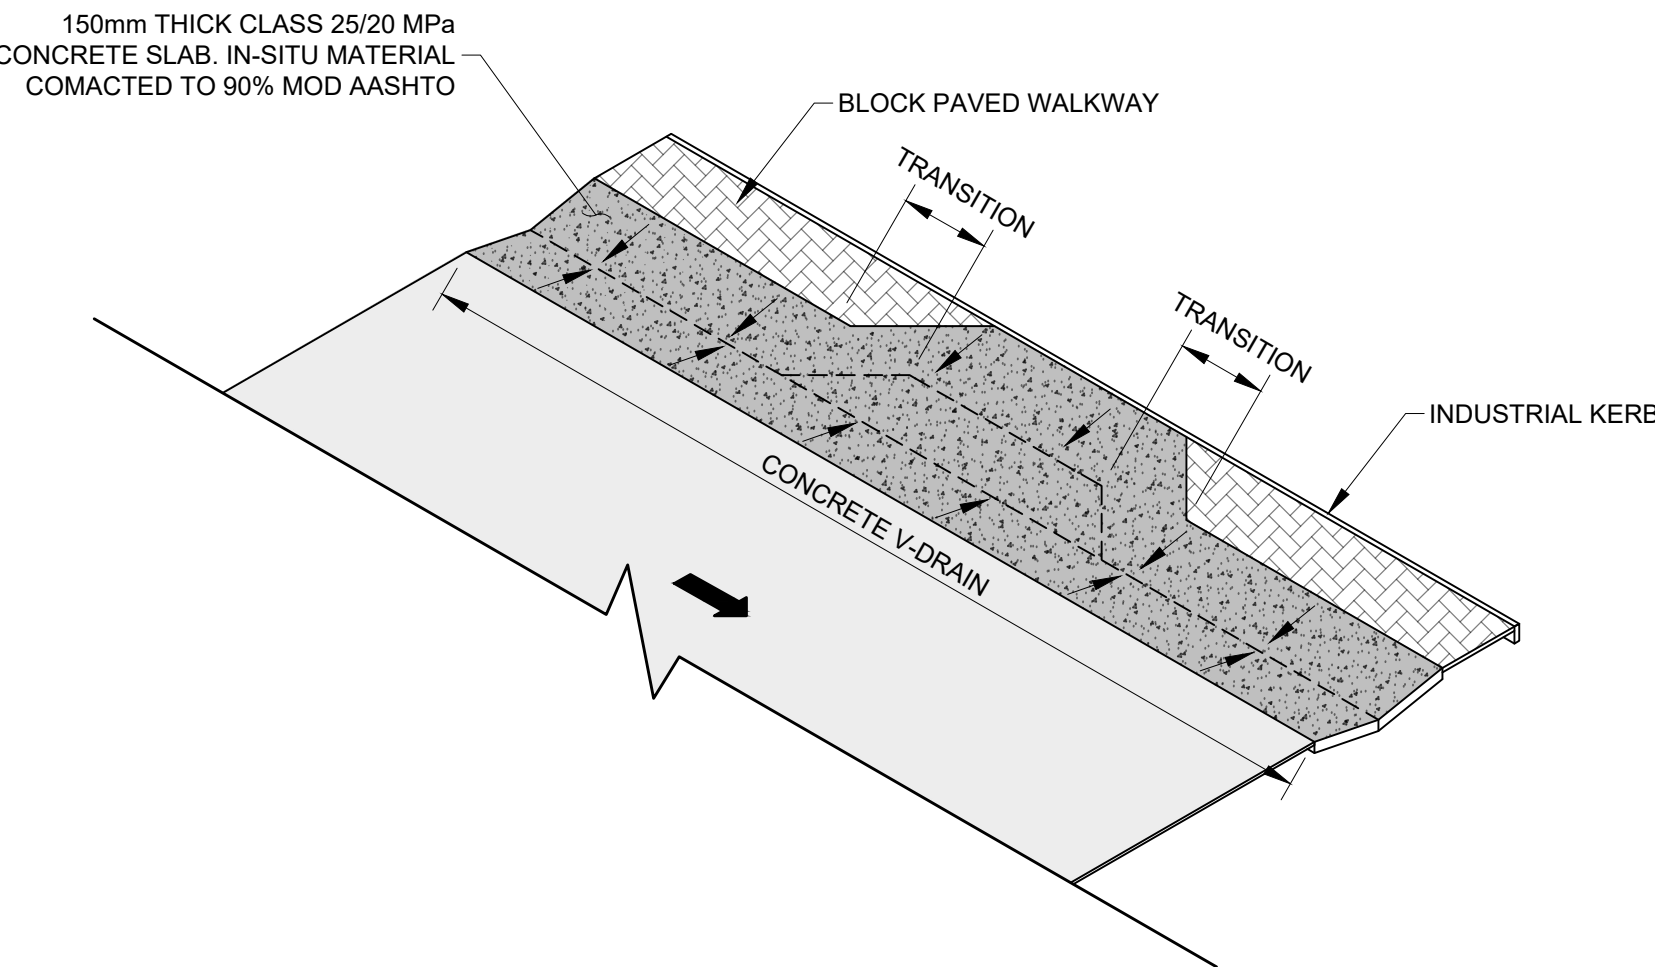


TYPE 1 ACCESS:  
ISOMETRIC VIEW  
SCALE1:100

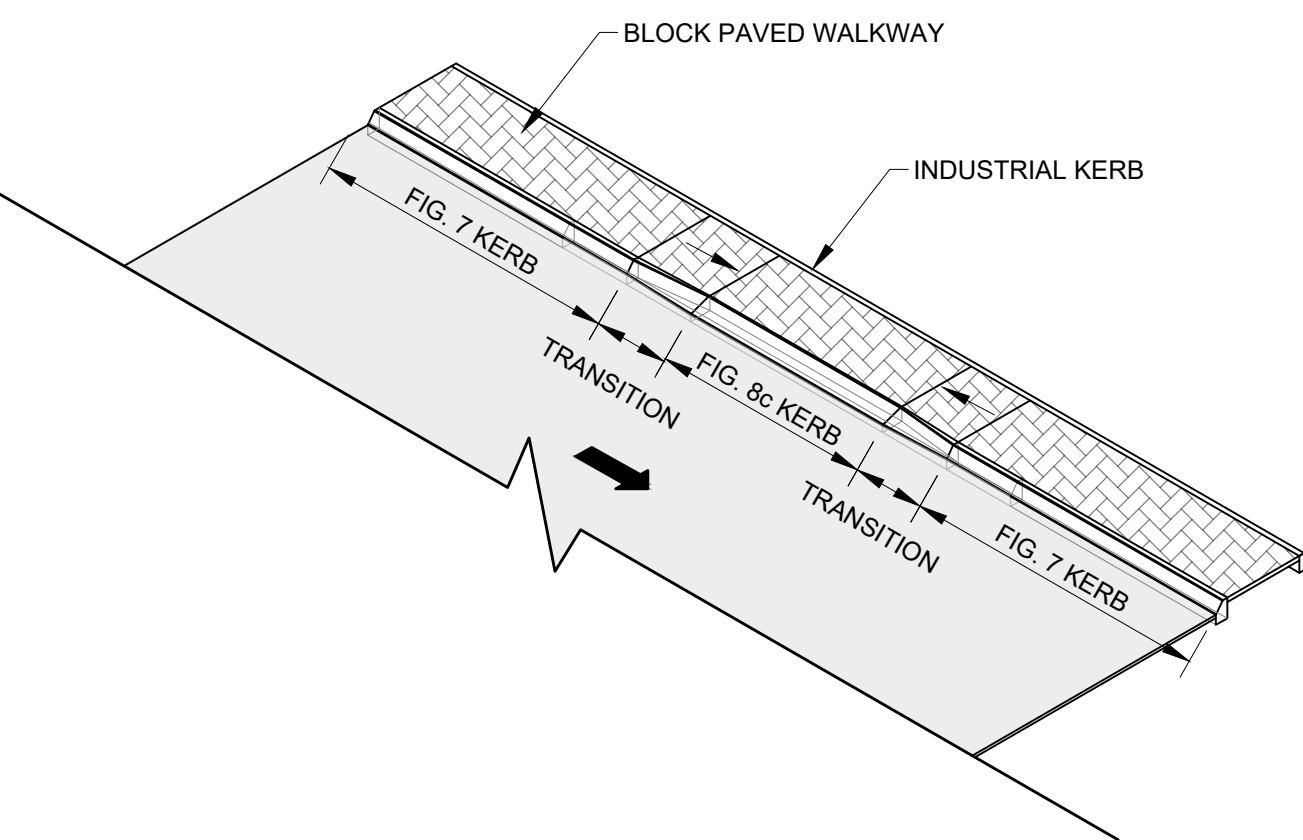


TYPE 2 ACCESS:  
ISOMETRIC VIEW  
SCALE1:100

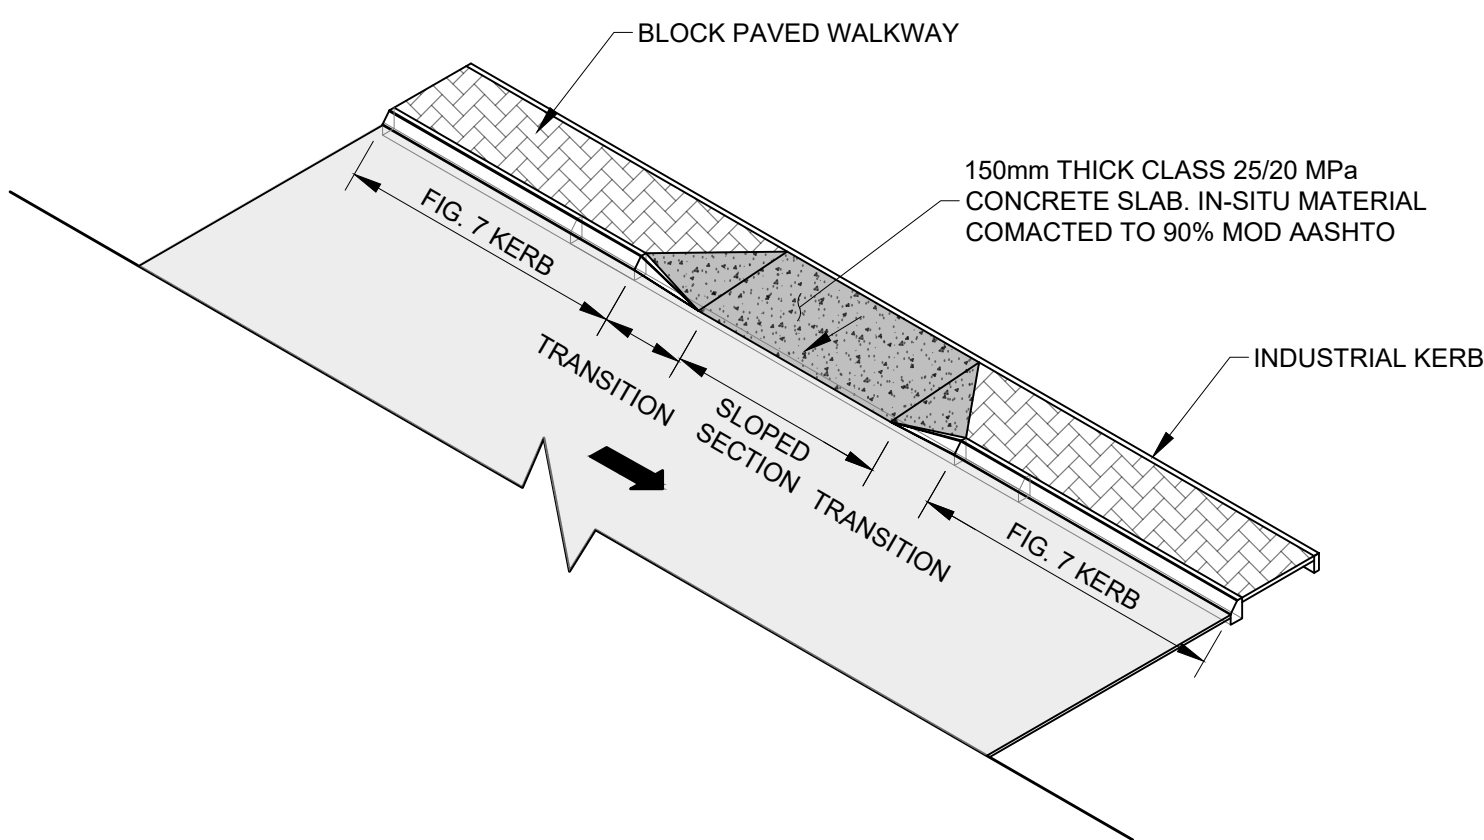

TYPE 3 ACCESS:  
ISOMETRIC VIEW  
SCALE1:100

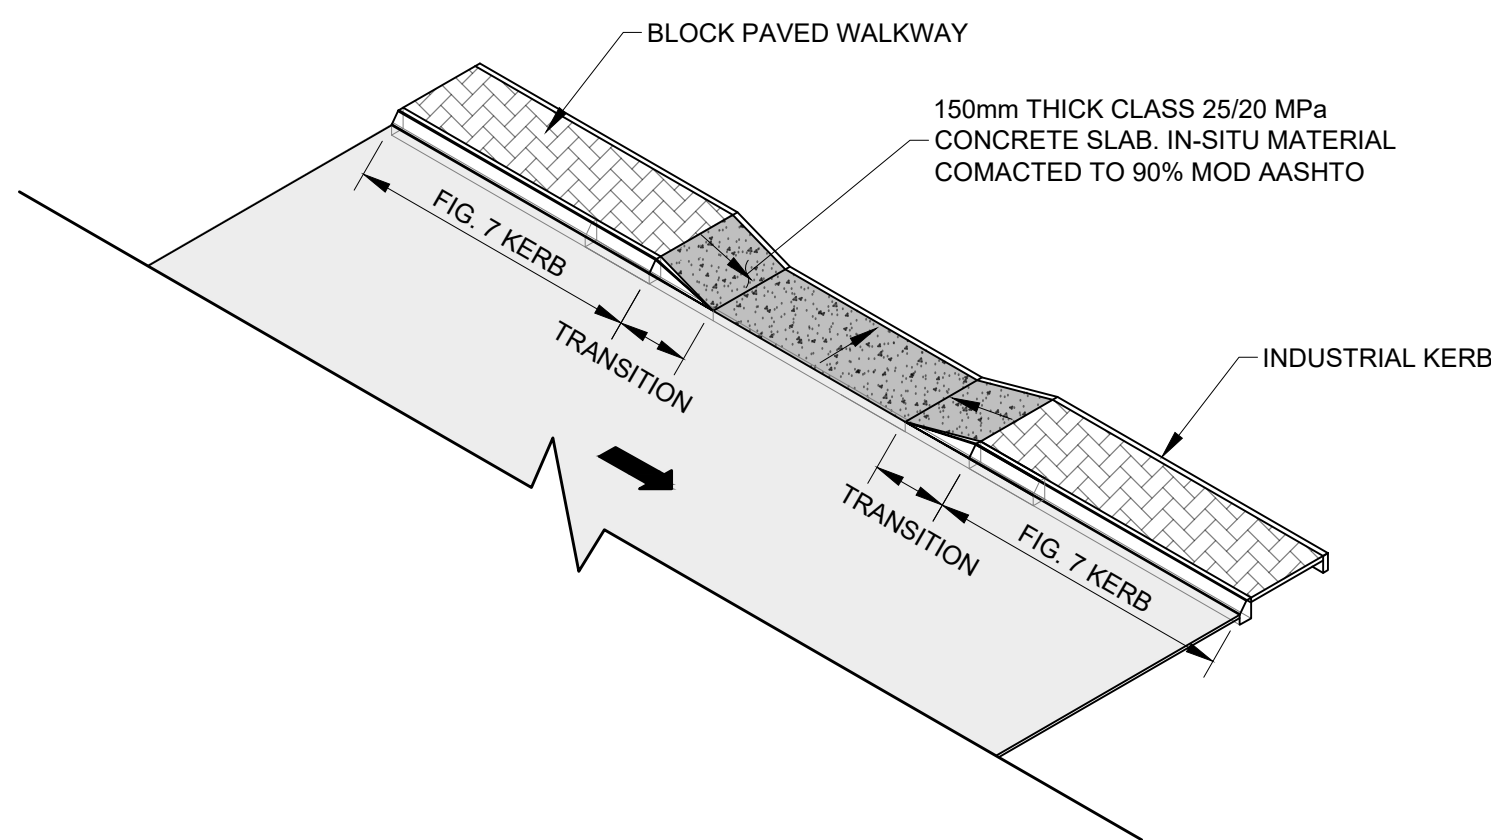

TYPE 4 ACCESS:  
ISOMETRIC VIEW  
SCALE1:100

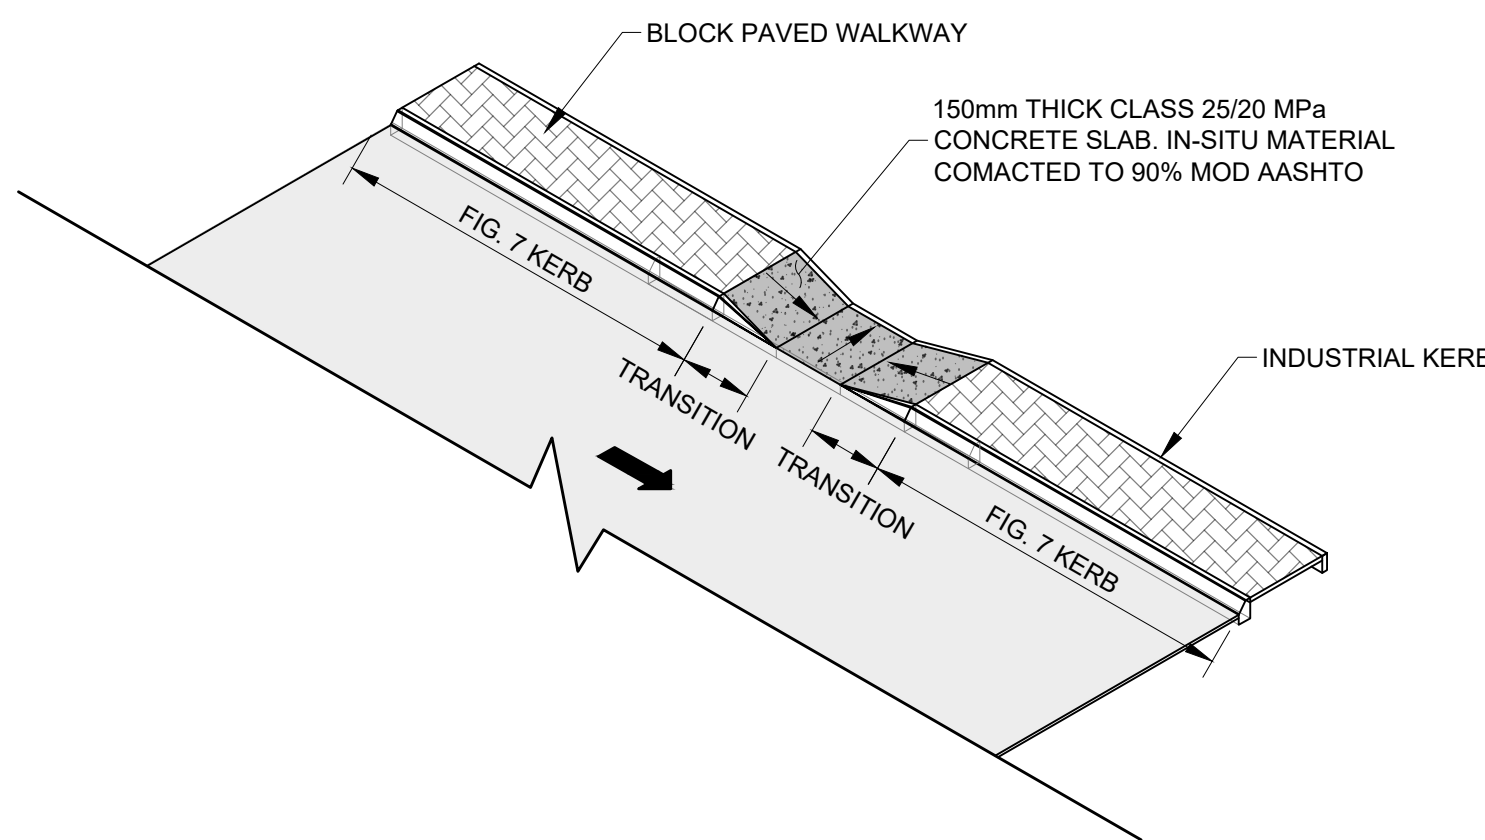

TYPE 5 CHUTE OUTLET:  
ISOMETRIC VIEW  
SCALE1:100

REVISIONS			
REV	BY	DATE	DESCRIPTION
0	V.N	11/2022	FOR APPROVAL

CLIENT:



PROJECT:

MATSAFENI KAAPSCHEHOOP BUS ROUTE

TITLE:

ROADS:  
CROSS SECTIONS AND LAYERWORKS

LIHUZU PROJECTS (LTD) LTD  
UNIT NO.45.2  
CENTRAL PARK  
12 SUIKERRIET STREET NELSPRUIT 1201  
TEL: 013 744 6070  
Email: lihuzuprojects@gmail.com



SCALE	AS SHOWN	DRAWING NUMBER	REV
DATE	NOVEMBER 2022	LIH202223/R/5/006	00
DESIGNED:	MP. LUBISI		
DRAWN:	T MHLONGO		
CHECKED:	L.S MTHETHWA		
APPROVED:	S.T NKABINDE		