


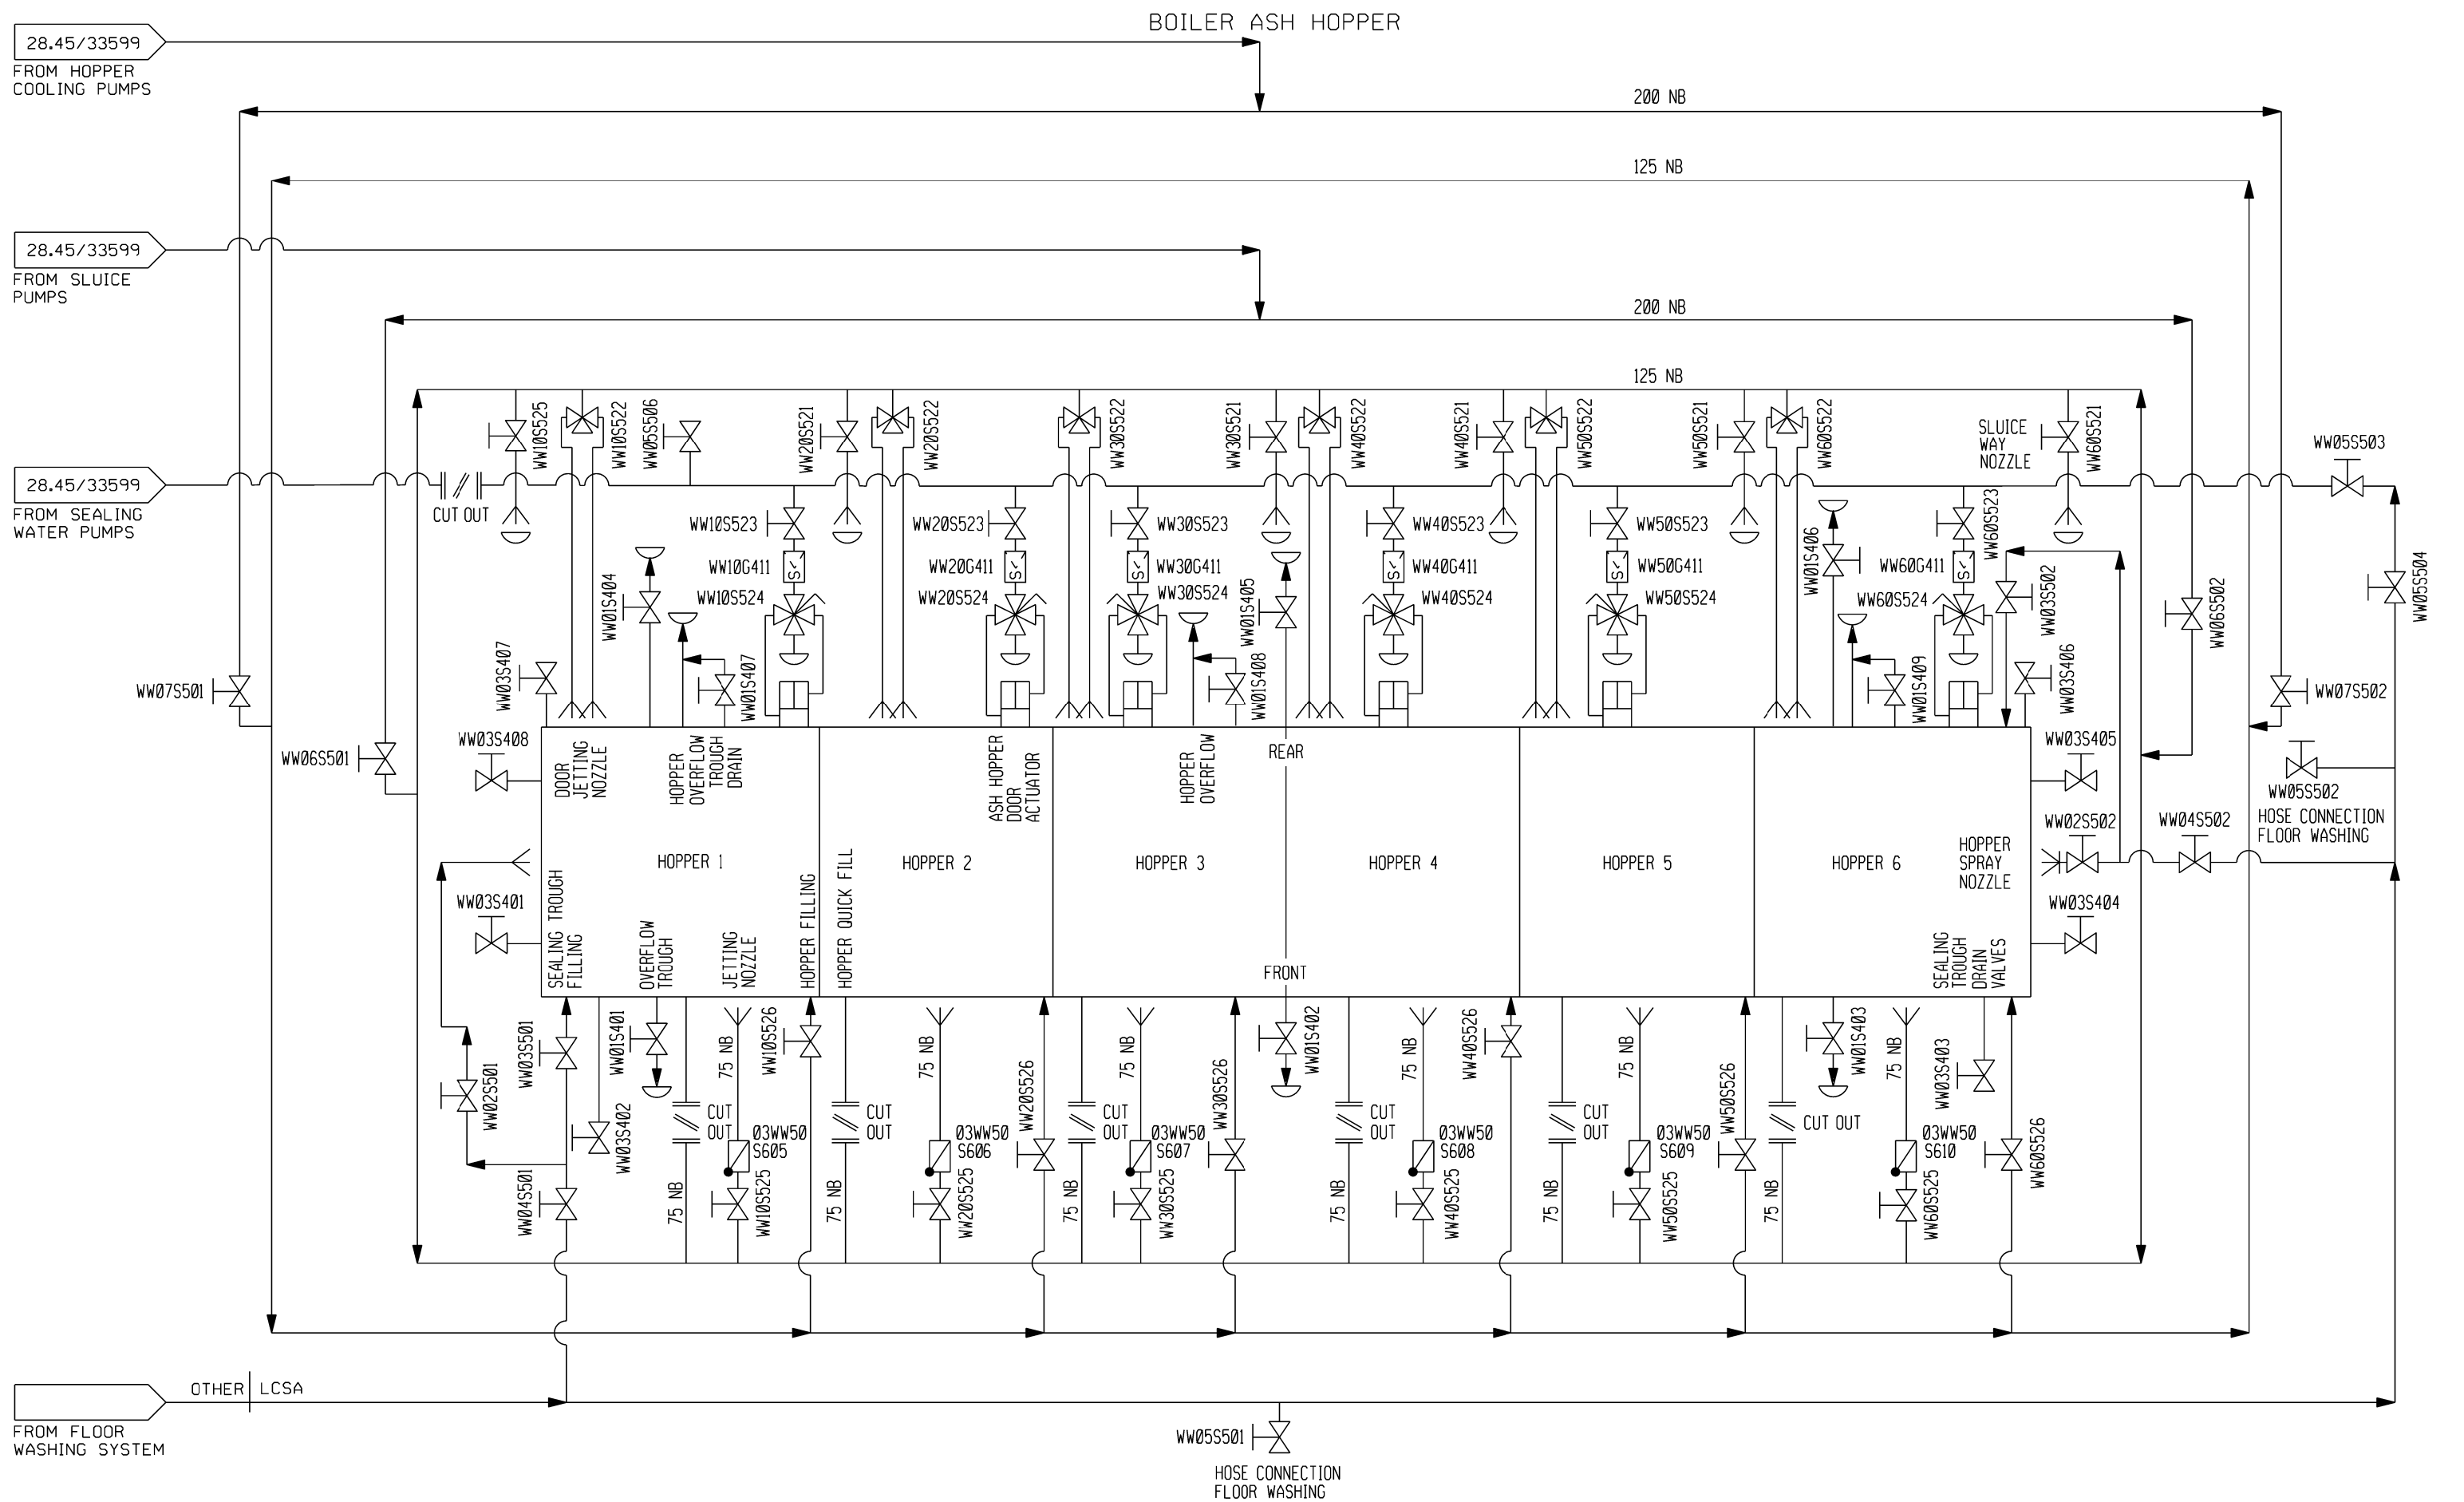

LEGEND:

SLUICEWAY

THIS DRAWING HAS BEEN CREATED ON A C.A.D. SYSTEM.
ANY AMENDMENT MUST BE EFFECTED ON THE SAME SYSTEM.

				 ESKOM	KRIEL POWER STATION	
1	M2K WALK DOWN	14/9/01 M.F.	A.v/dB		BOILER 3	
0	AS BUILT	1/12/92 G.M.			ASH HOPPER	
REV	REVISION/REVISIE	DATE	SIG.		AUTH	P & I DIAGRAM
DRG. REGISTER / TEK. REGISTER						
INDEX REFERENCE/INDEKSVERWYSING						
DRAWN Power Draft 2000 T4640/01				APPRV M Worchol		14/9/01
				28.45/33598		REV 1
						SHEET 1