

OPERATION AND MAINTENANCE MANUAL




AIRPORTS COMPANY
SOUTH AFRICA

BLOEMFONTEIN AIRPORT SEWAGE PUMP STATION

SUPPLY AND INSTALLATION OF MECHANICAL &
ELECTRICAL PUMPING EQUIPMENT

CONTRACT NO 25592KMO

ENGINEERING CONSULTANTS

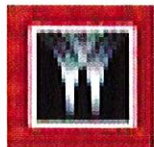


WorleyParsons

resources & energy

PO BOX 398
BELLVILLE 7535
CONTACT PERSON: MR P JOUBERT
TEL. : 021- 912 3000 FAX.: 086 509 5927


MECHANICAL EQUIPMENT CONTRACTOR:

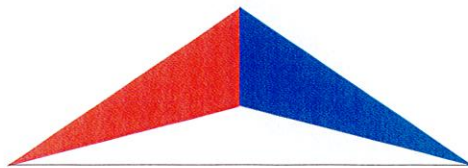

Tricom Africa

13 KOUGA STREET
BELLVILLE
CAPE TOWN
CONTACT PERSON : CHARLIE ESPOST
TEL: 021 948 9408 FAX: 021 948 7472 CELL: 082 788 0472
e mail: tricom@adept.co.za

TRICOM REF: 2551
COMPLETION: SEPTEMBER 2011

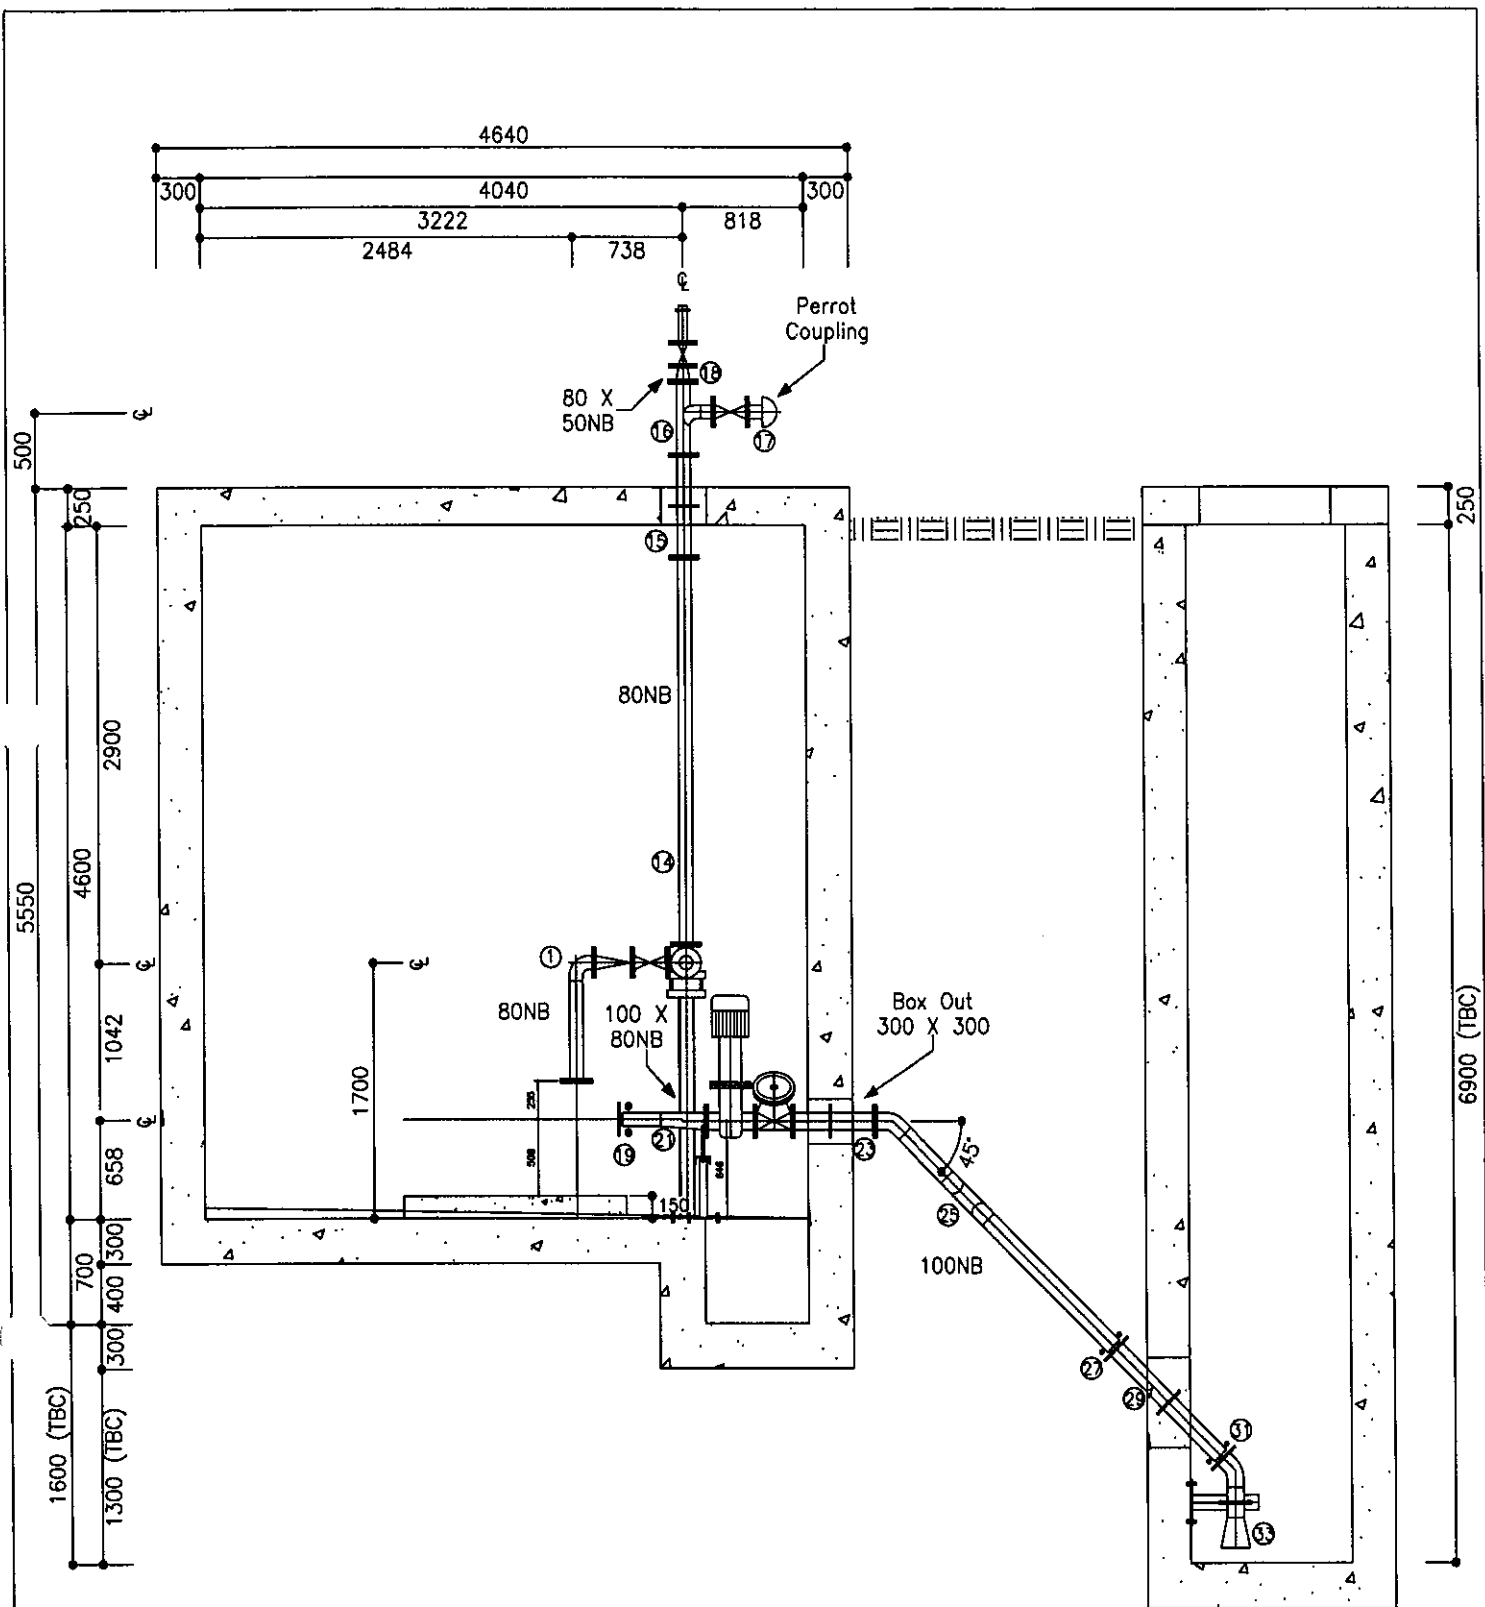


Section A-A

NOTES:

- 1 Flanges To SABS 1123 T1000/3
- 2 Pipework To Be Hot Dipped Galvanized
- 3 Gate Valves AVK RSV Type
- 4 Reflux Valves AVK Type With Counter Weight

ORIGINAL SIZE A4

REV	DATE	DESIGNED/DRAWN	CHECKED/NOTED	DATE/DRAWN	SCALE/DRAWN	ORIGINAL/NOTED	Tricom	ACSA Bloemfontein Sewage Pump Station Pipework Layout : Section A-A 2 X 4kW Gorman Rupp T3A3S-B Pumpsets 2 X 1,5kW JWC Model 20000 Mini Monster
1	19/05/11	Drawing Number Changed	C Espost	EL Strydom	14/03/11	1:50	2551/2	13 Kouga Str Stikland 7530
2	19/05/11	General Changes					Tel : 021 948 9408 Fax : 021 948 7444	P O Box 1869 Somerset West 7129

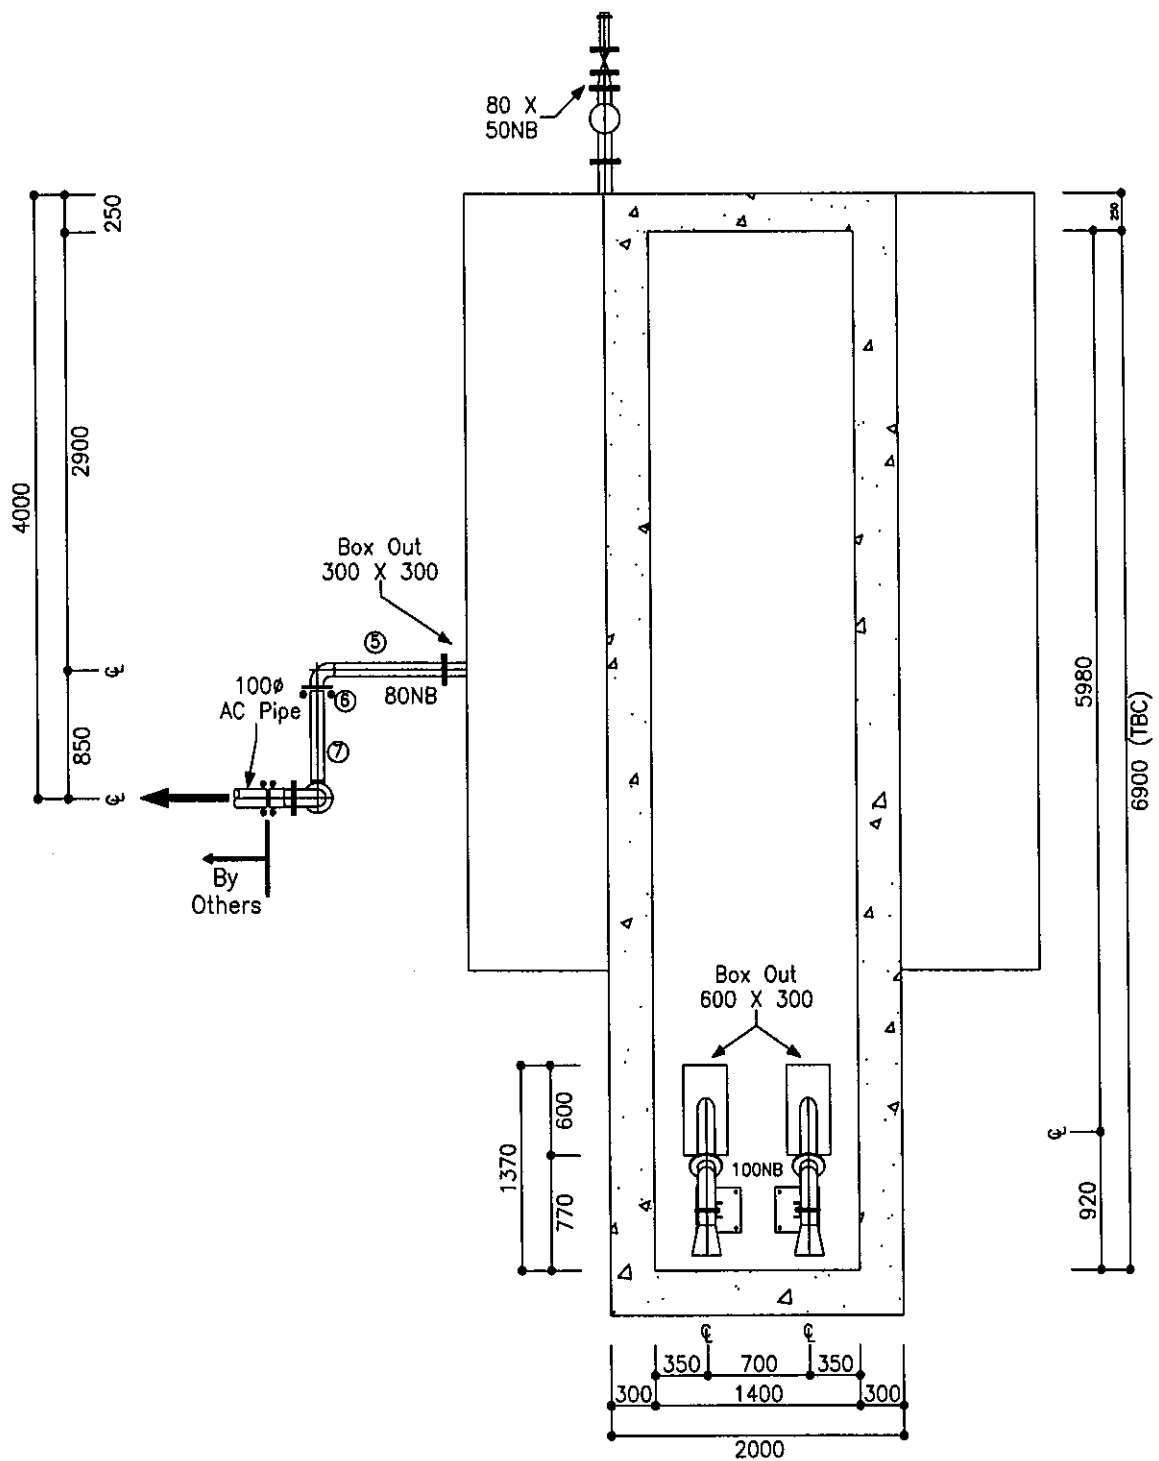

Section B-B

NOTES:

- 1 Flanges To SABS 1123 T1000/3
- 2 Pipework To Be Hot Dipped Galvanized
- 3 Gate Valves AVK RSV Type
- 4 Reflux Valves AVK Type With Counter Weight

ORIGINAL SIZE A4

REV	DATE	DESIGNED/ONTWERP	DRAWN/GETEKEN	CHECKED/INGESCHEN		ACSA Bloemfontein Sewage Pump Station Pipework Layout : Section B-B 2 X 4kW Gorman Rupp T3A3S-B Pumpsets 2 X 1,5kW JWC Model 20000 Mini Monster
1	18/05/11	C Espost	EL Strydom			
2	18/05/11	DATE/DATUM	SCALE/SKAAL	DRAWING/TREK	13 Kouga Str Sukland 7530	Tel : 021 948 9408 Fax : 021 948 7444
		14/03/11	1:50	2551/3	P O Box 1869 Somerset West 7129	