


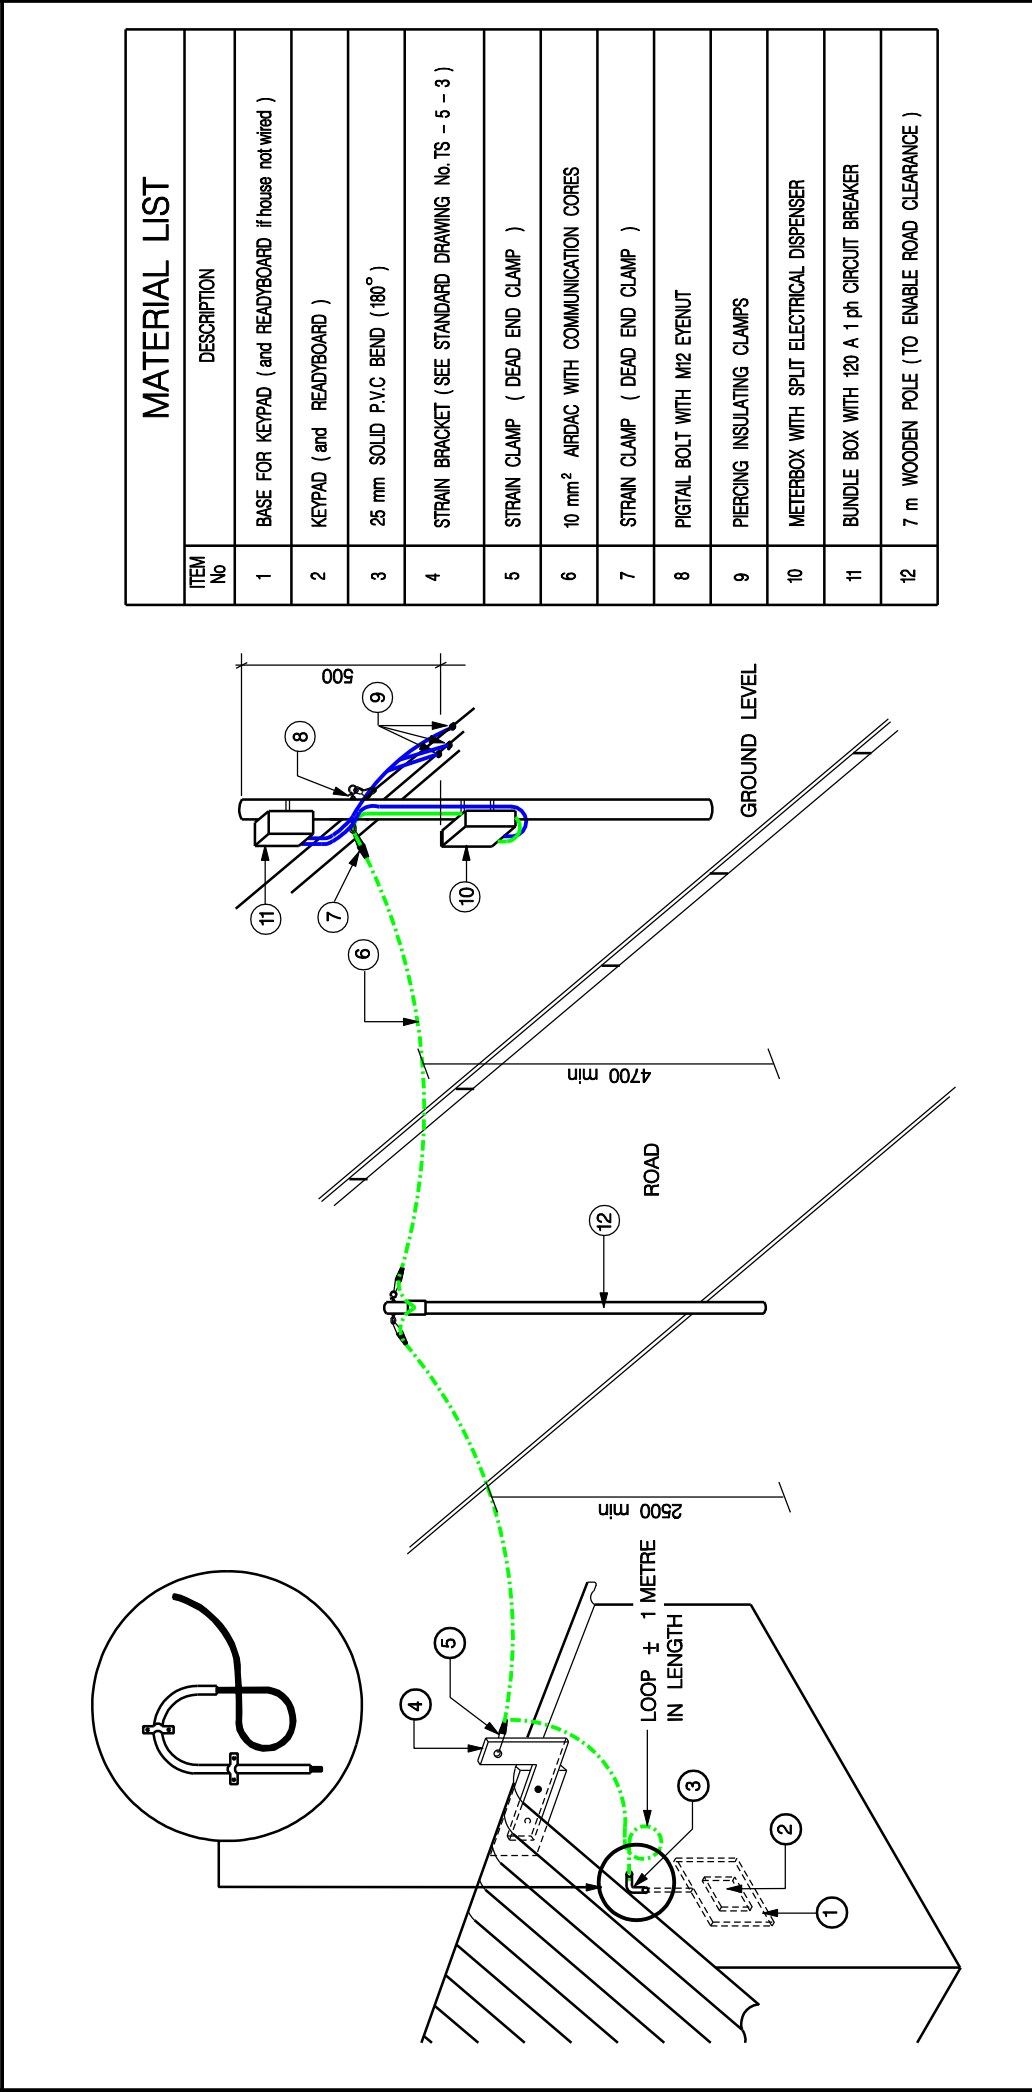

<u>NOTE</u> PLANT ADDITIONAL 5 m INTERMEDIATE POLE IF NECESSARY	REFER TO TS - 5 - 9 and TS - 5 - 12
--	--

PLANT	ADDITIONAL	5 m	INTERMEDIATE	POLE IF NECESSARY
1				
2				
THE C.A.D. REFERENCE NUMBER IS: TS-5-5