

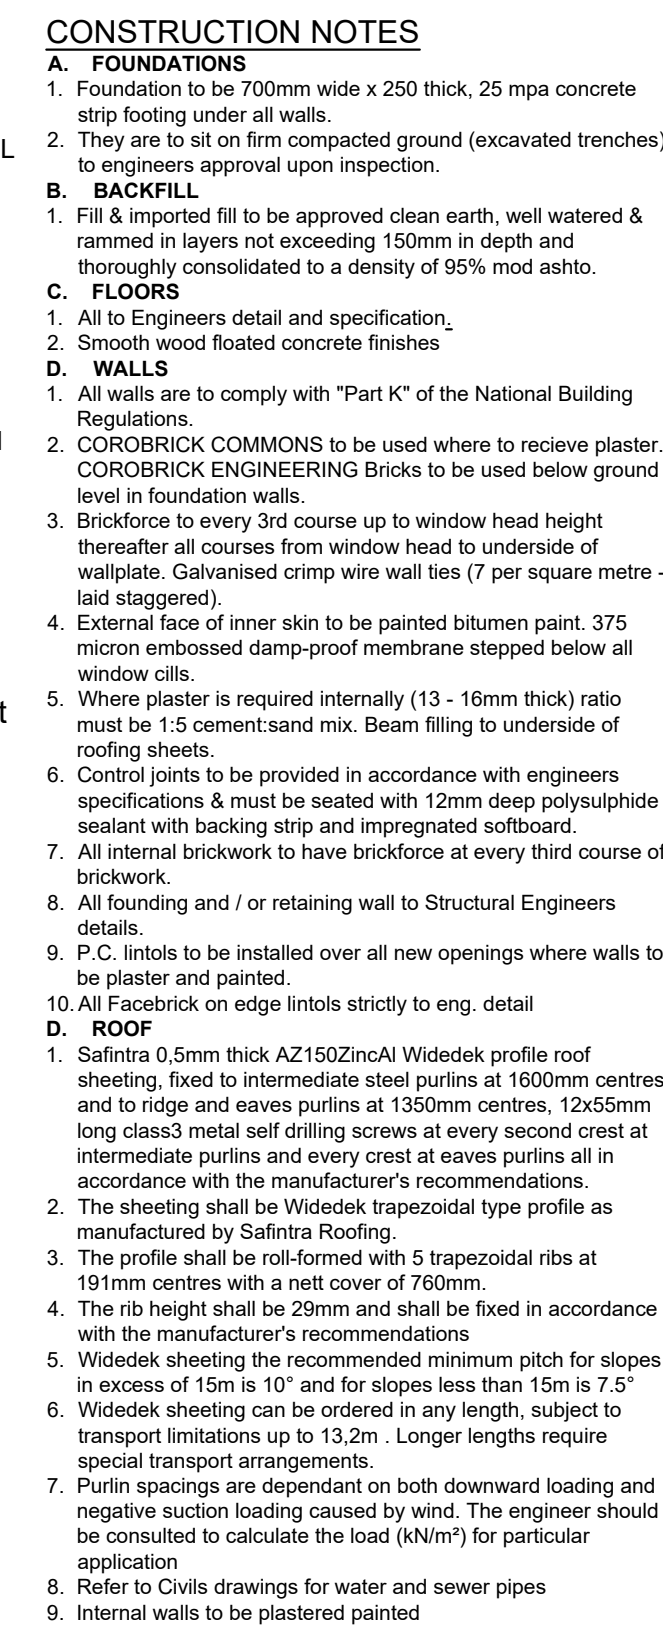
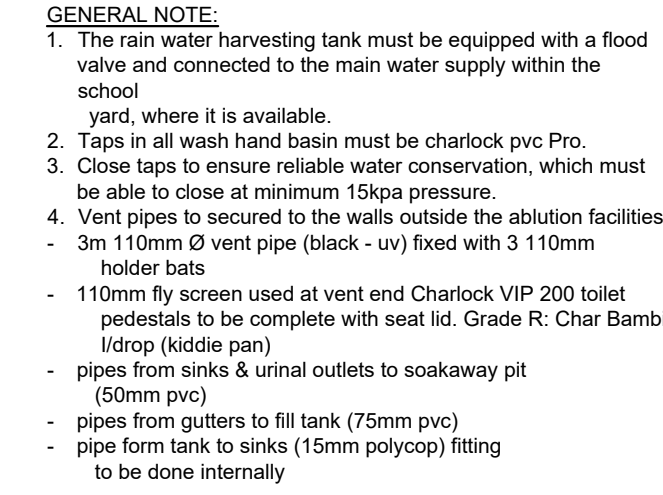
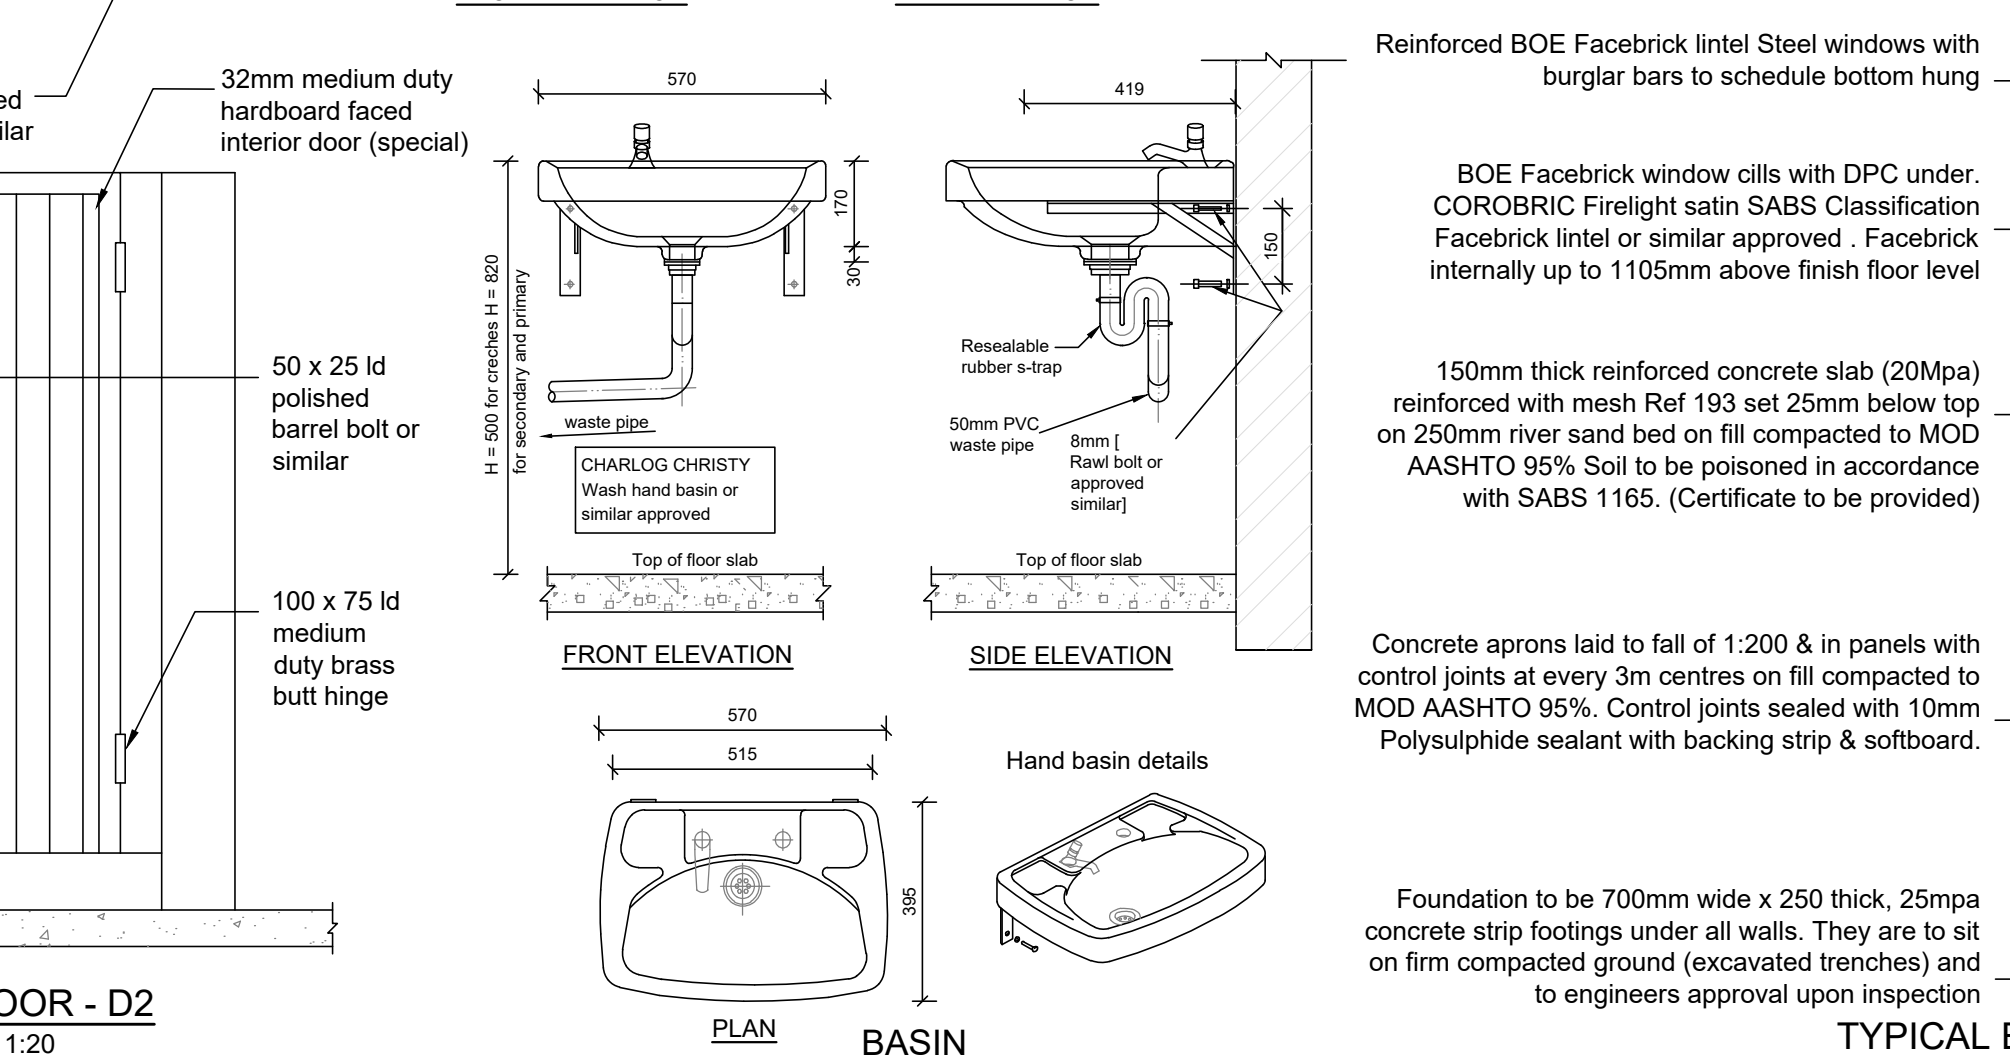
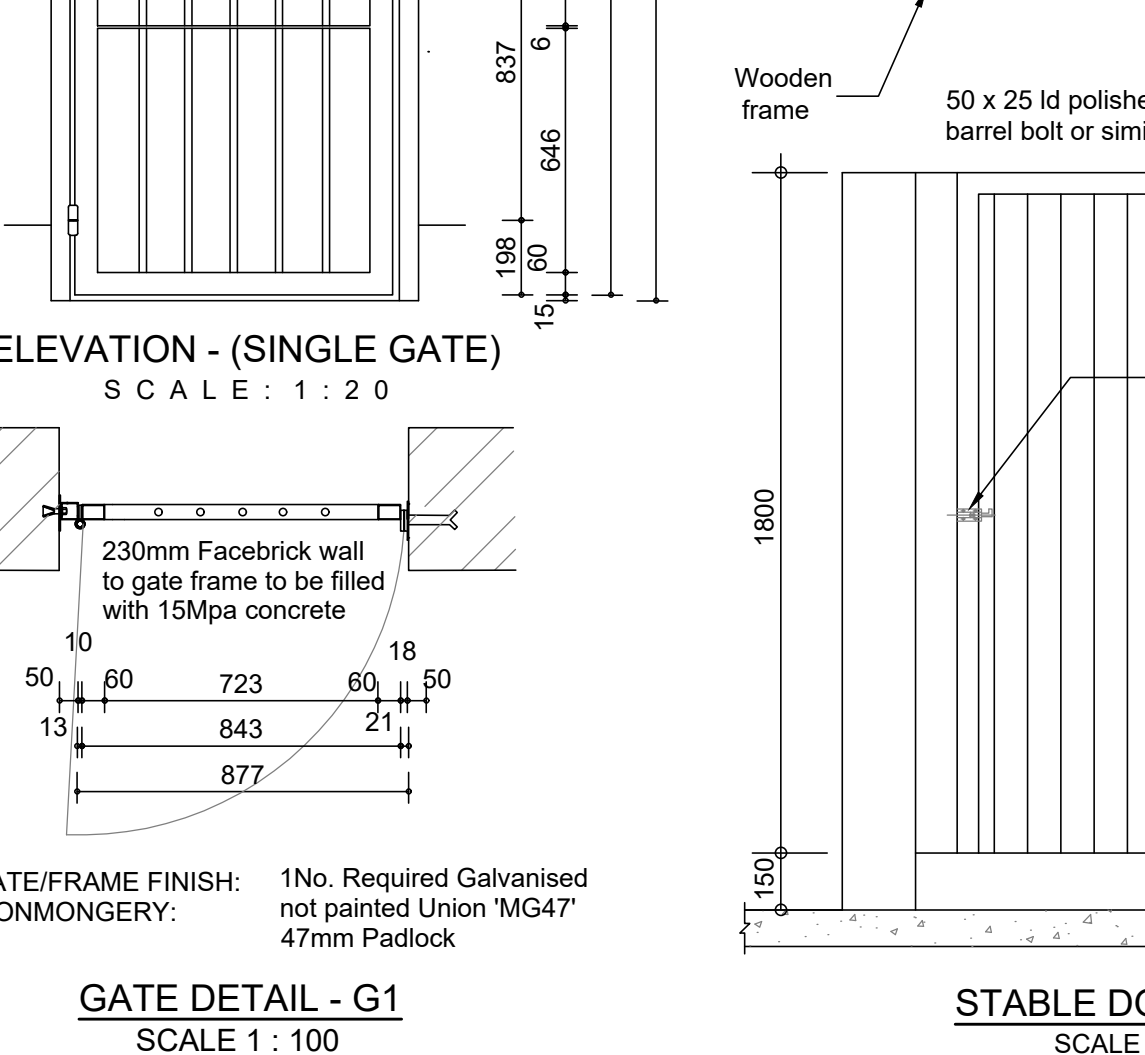
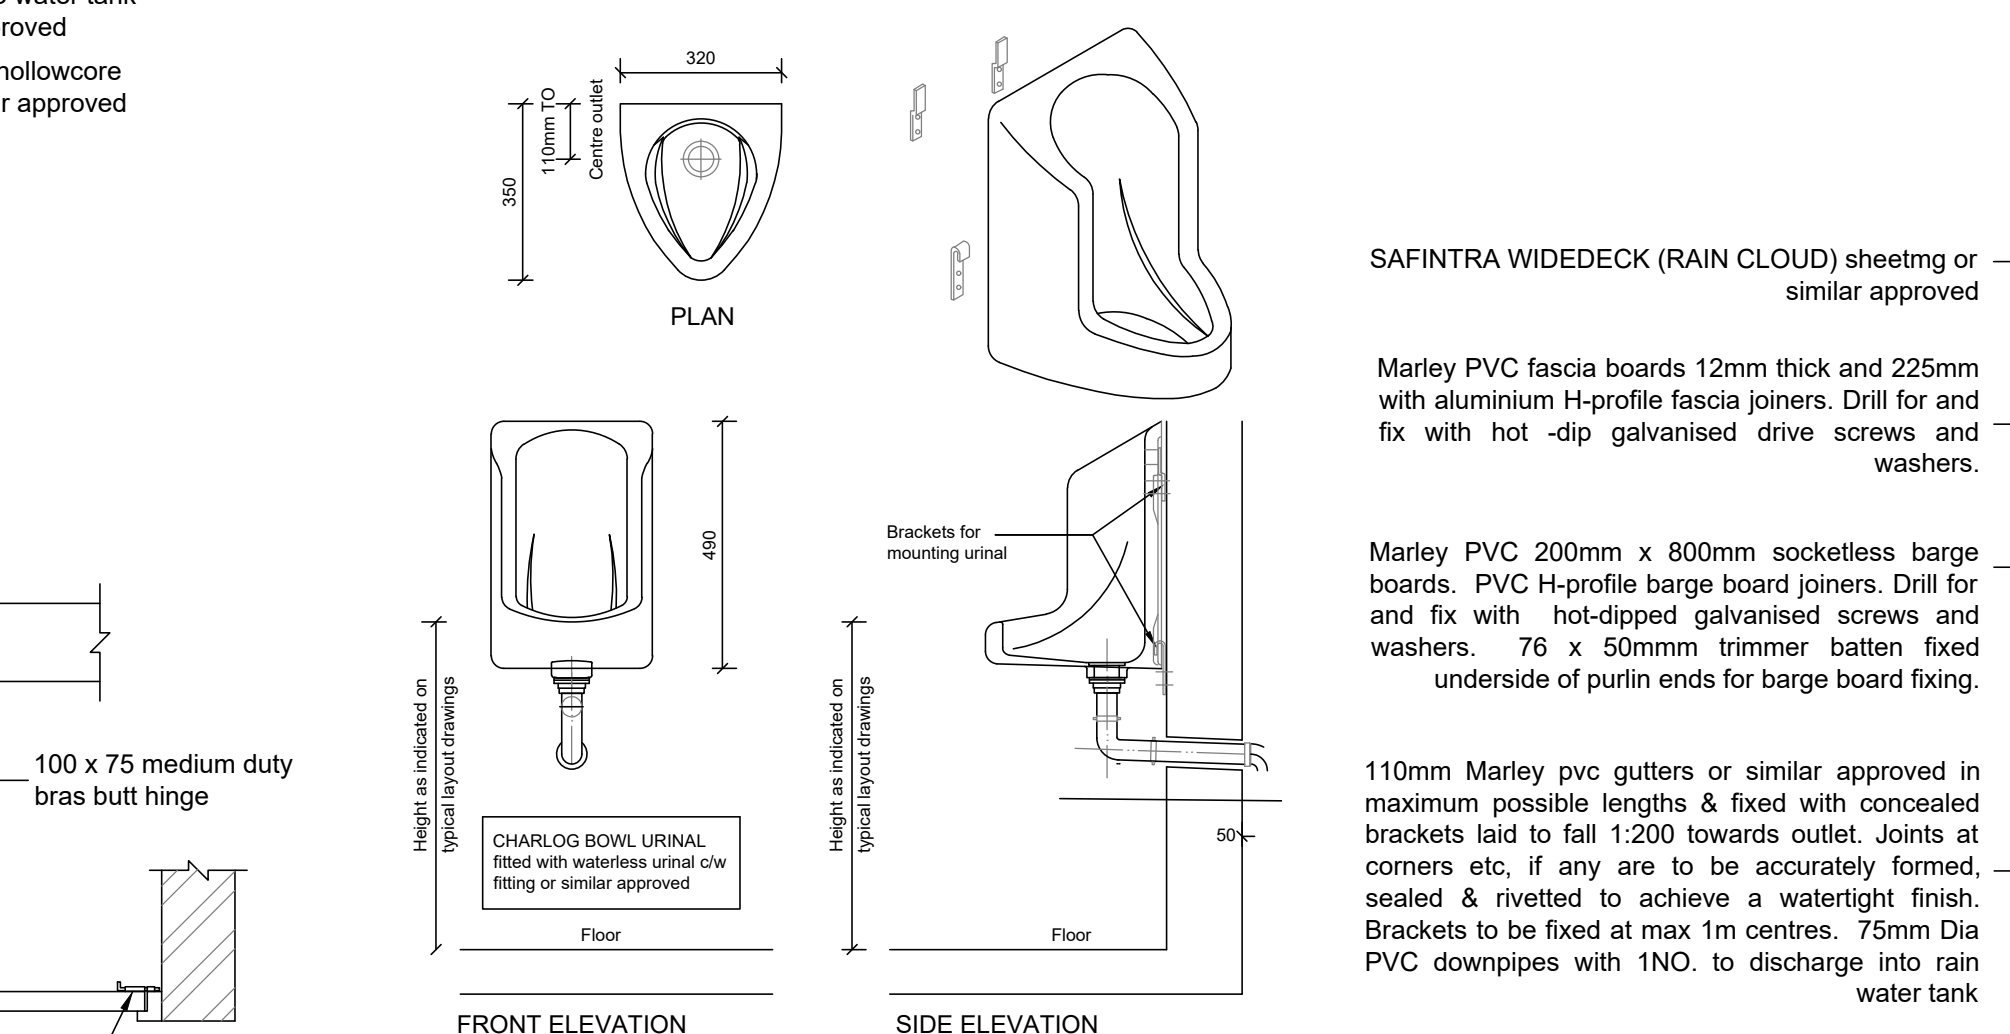
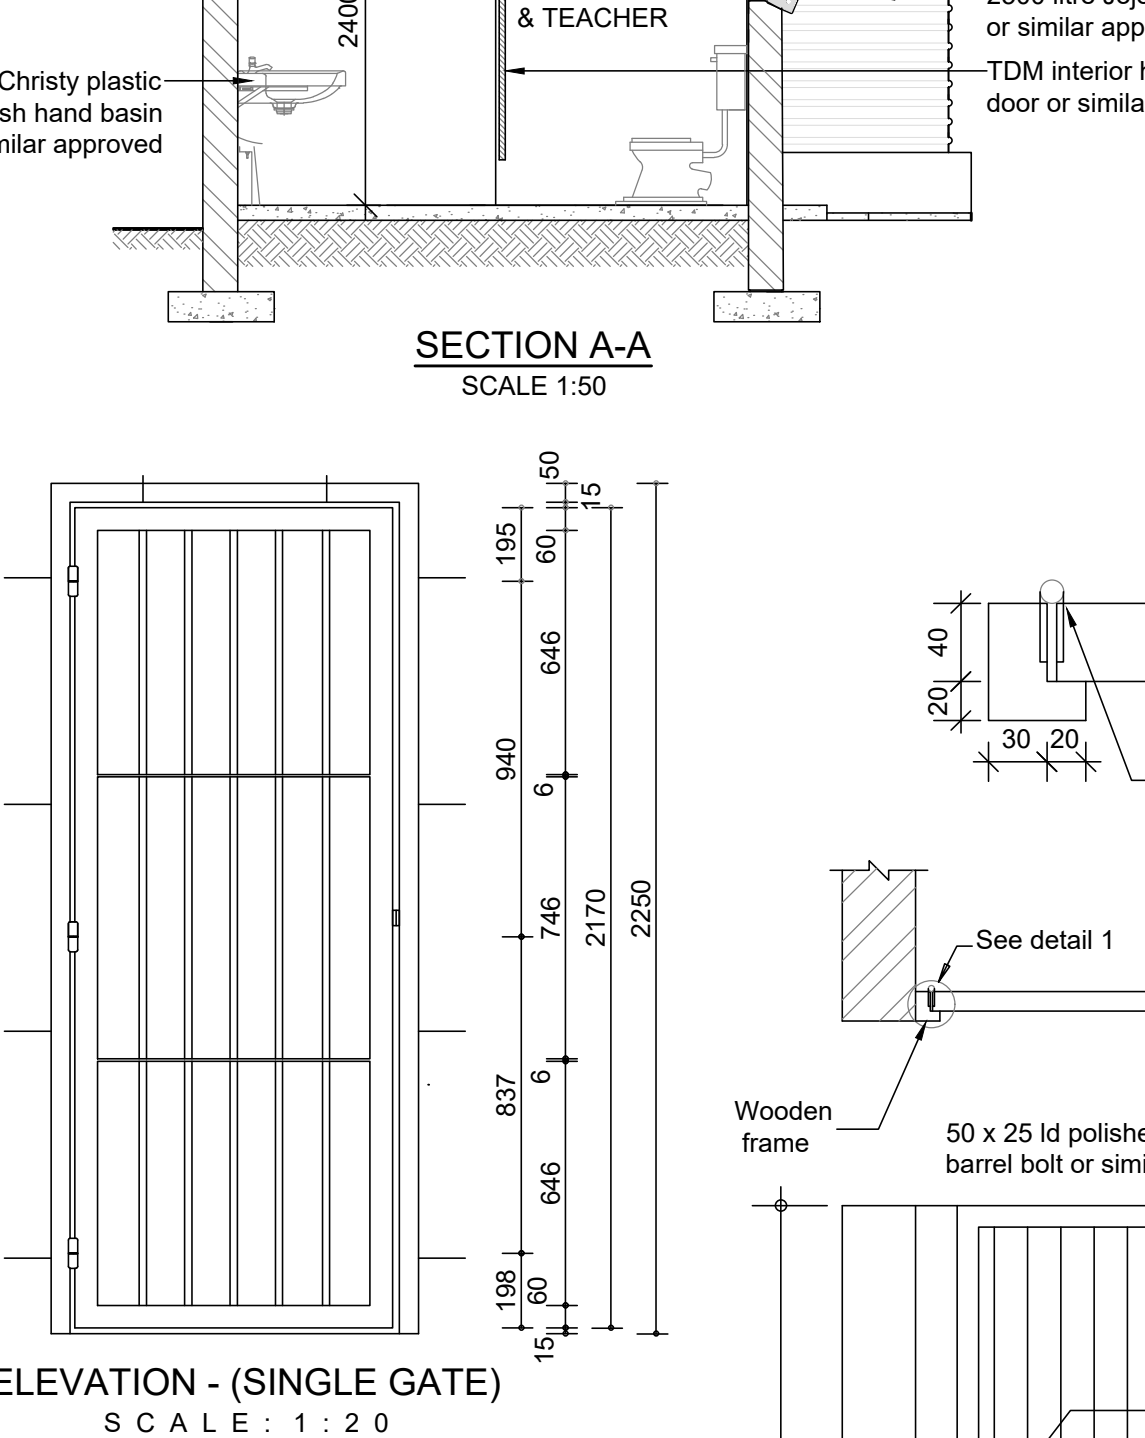
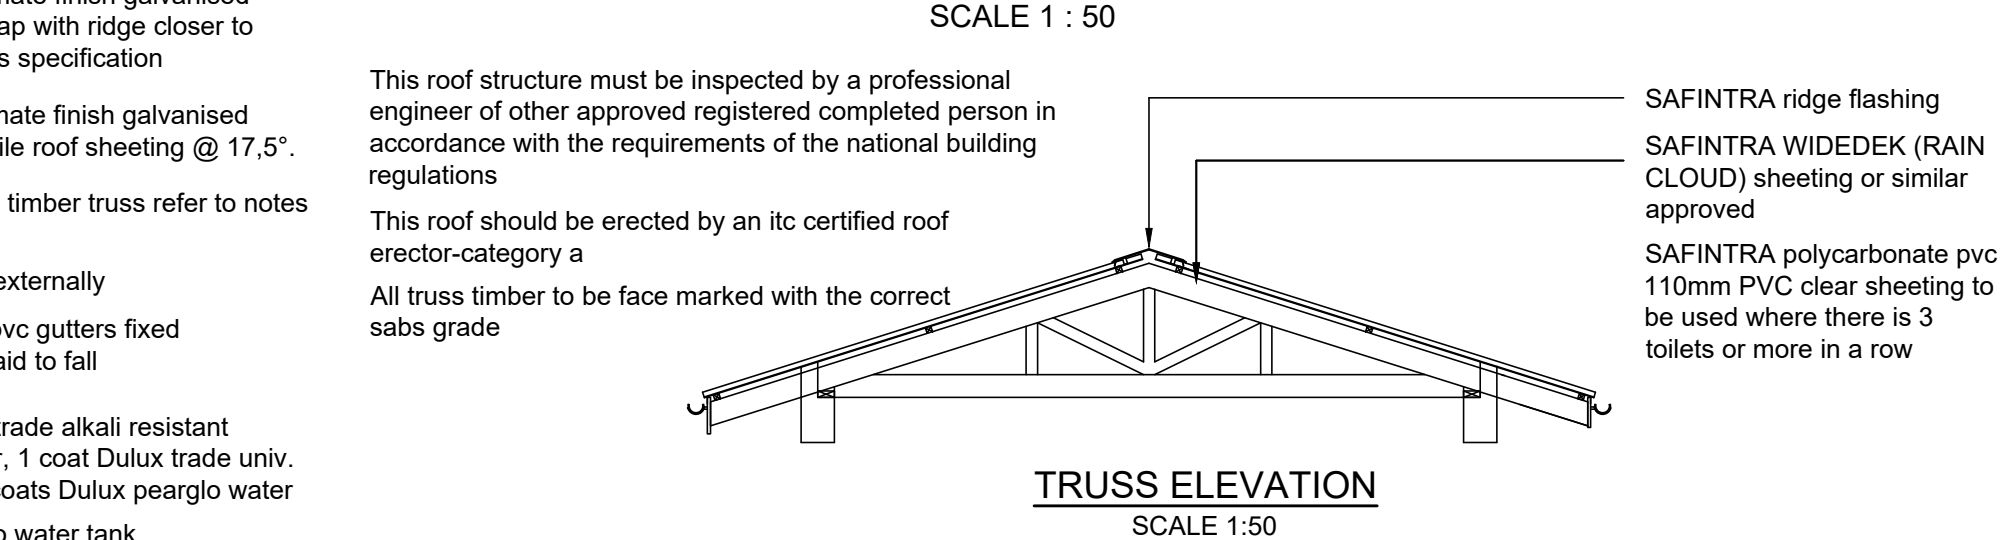
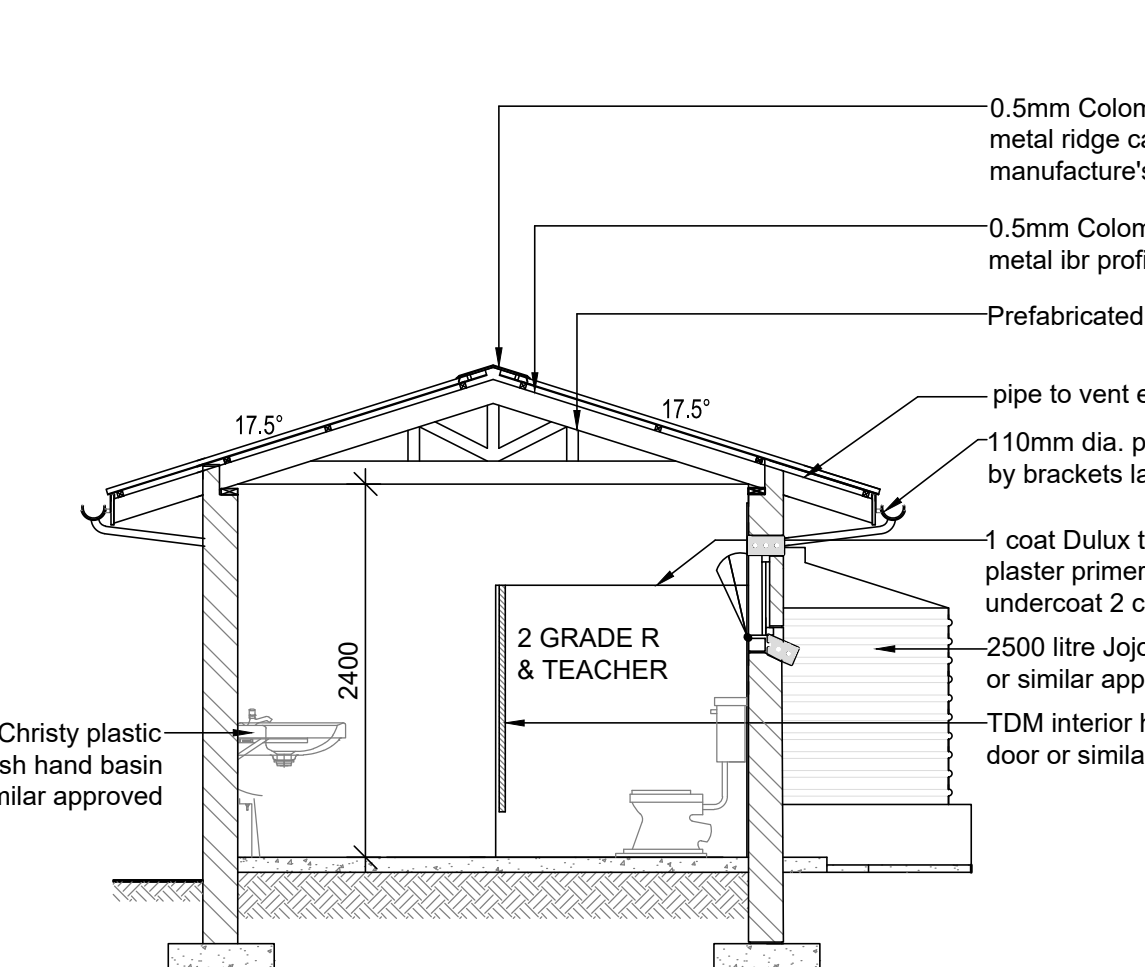
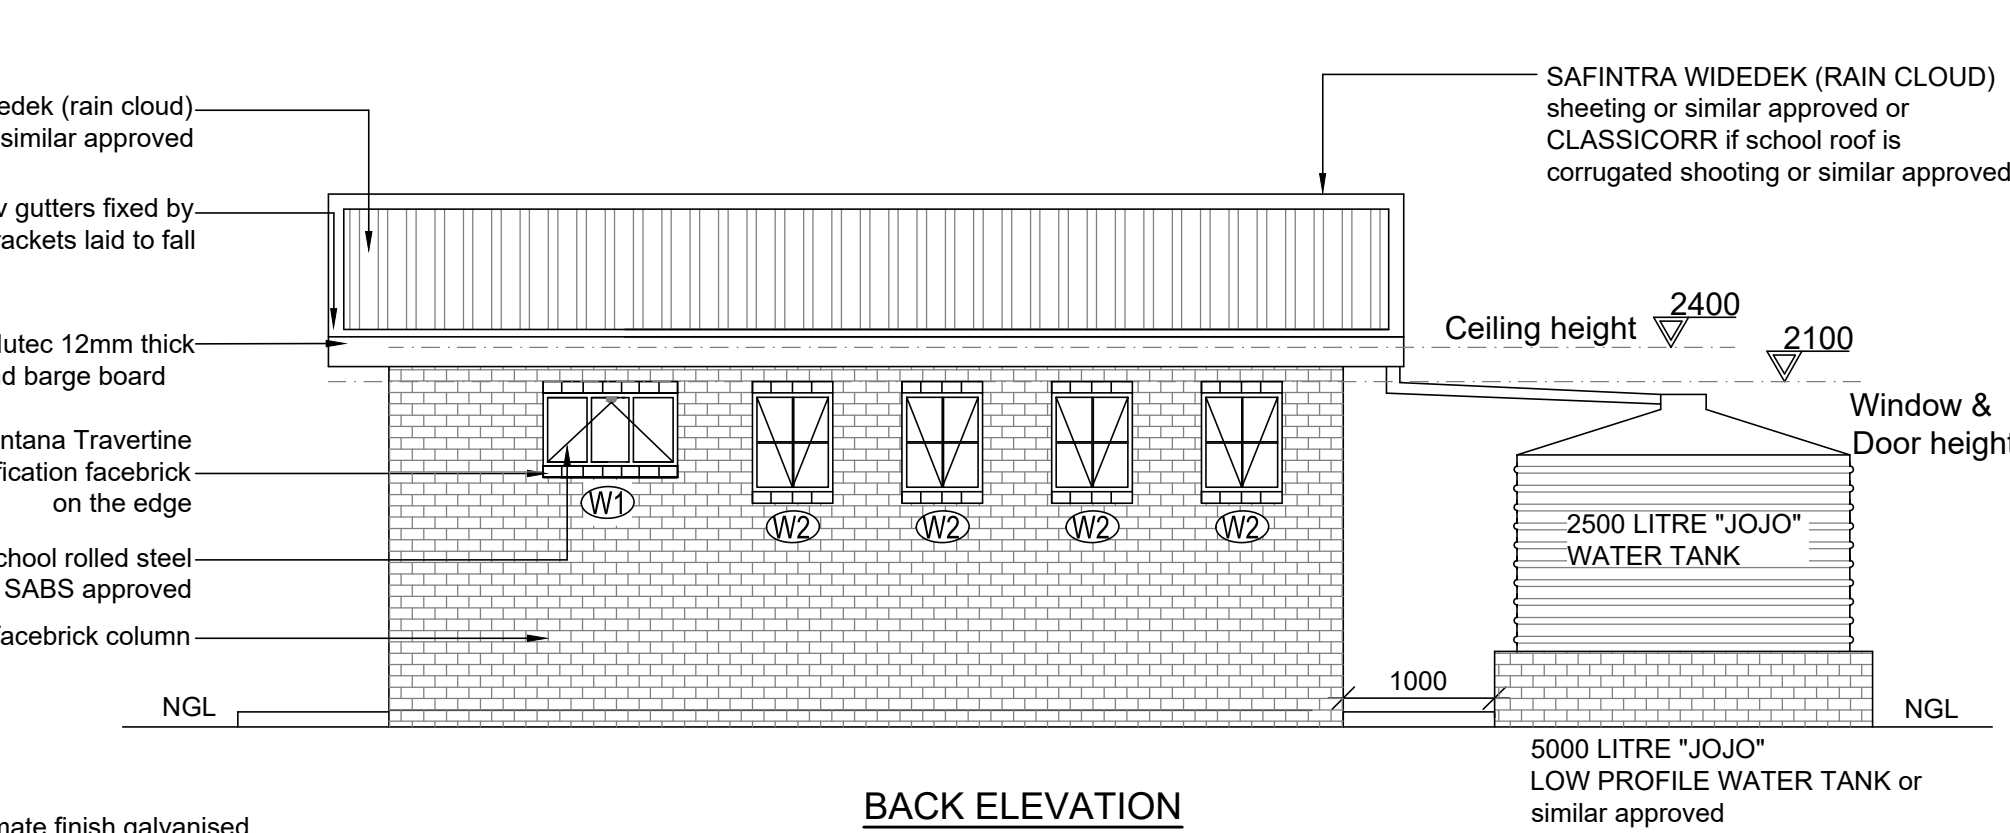
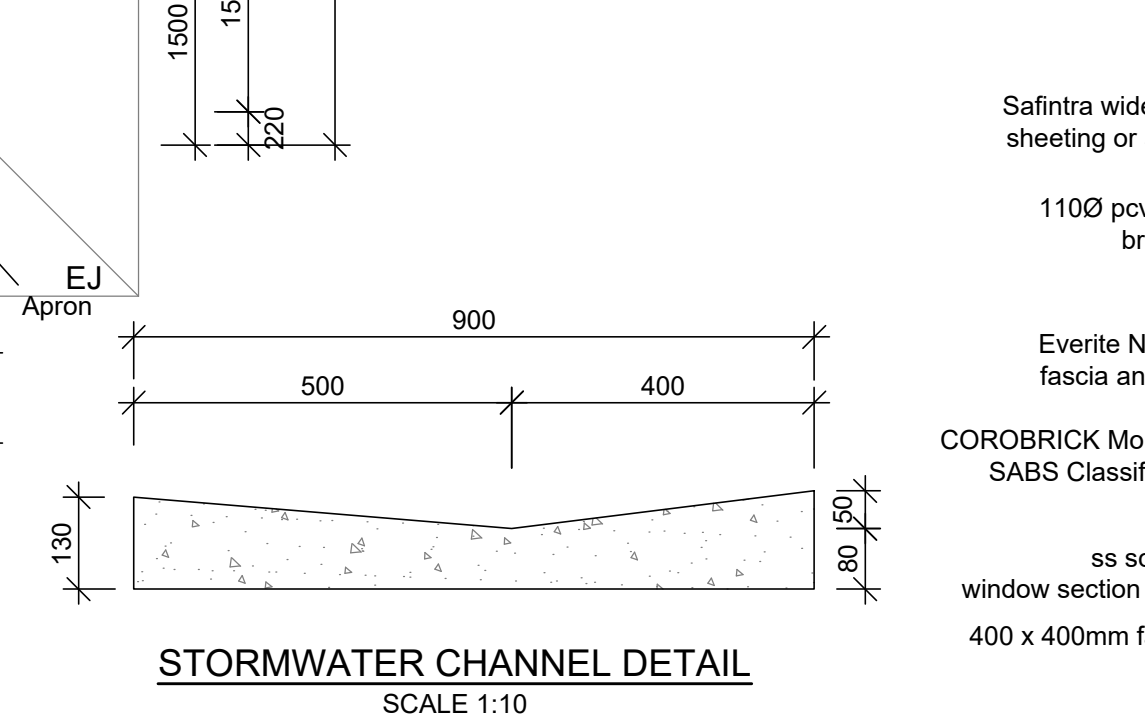
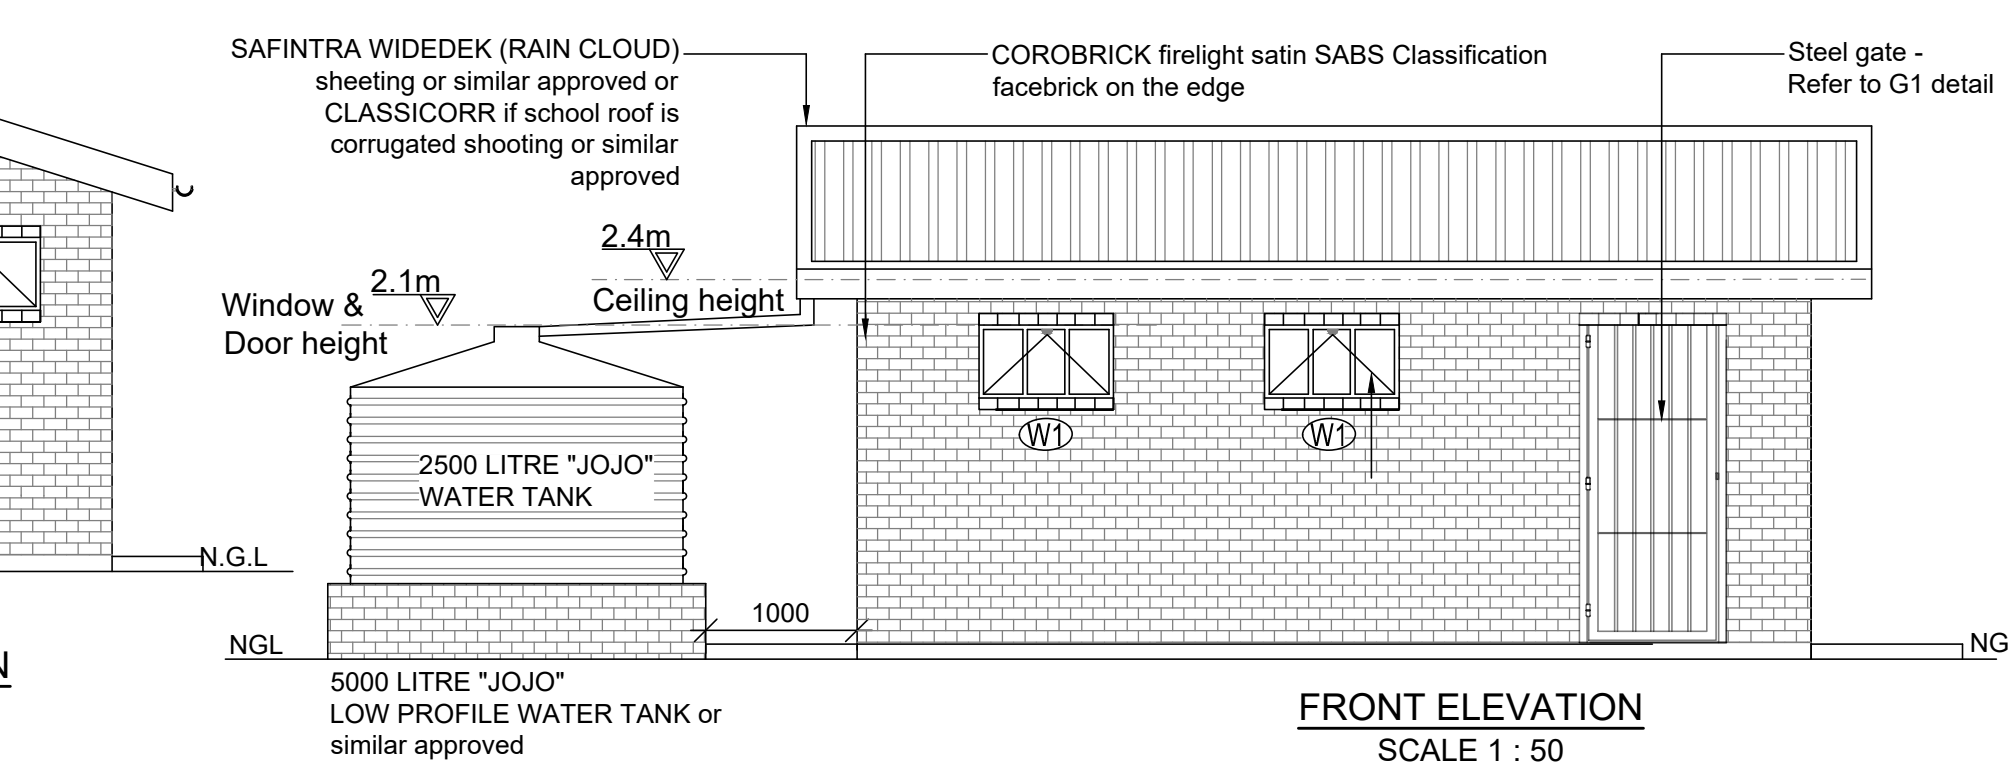


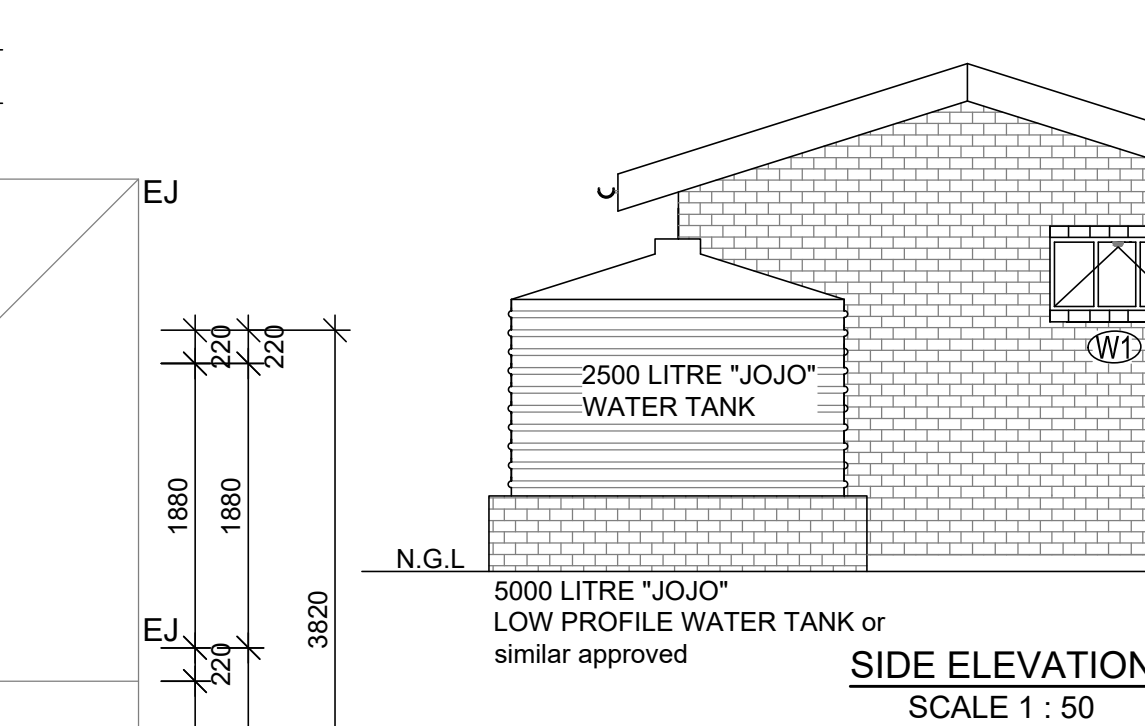

DOOR SET & WINDOW SCHEDULE SCALE 1:60		
	Refer to plan for handing	
TYPE:	D2	
FRAME:	1.2mm galvanised pressed metal 1 No. frame suitable for 230mm wall	
F.FINISH:	Galvanised, Not painted.	
DOOR:	2032x813x40mm TDM hardwood BB doors, SA Pine sub frame with double top and bottom rails, lounge and groove boarding in v. joint rail, 20 x 150mm middle ledge, 20 x 225mm bottom ledge and 20 x 110mm braces.	
D.FINISH:	Wood prime, one coat undercoat and two coats gloss	
IRONMONGERY	LOCKS: DORMA DQ36S Euro-profile cylinder sash lock SS HANDLE: DORMA CB30 Lever handle on rectangular Euro-cylinder backplate 61mm centre.	
TYPE:	W1 No. Required: 2	W2 No. Required: 10
FRAME:	Bottom hung SS school sandblasted glass putted window sections. SABS approved	NE1 type rolled steel window section top hung open in sans approved.
GLASS:	4mm sandblasted glass putted in with steel window putty.	4mm sandblasted glass putted in with steel window putty.
FITTING:	Approved standard brass fittings completed with window.	Approved standard brass fittings completed with window.
B. BARS	8mmØ bars	8mmØ bars
FINISH:	Galvanised. No Painting required	Galvanised. No Painting required
NOTES:	Courses adjacent to window jambs are to have cares filled allowing fixing lugs to be built-in	Courses adjacent to window jambs are to have cares filled allowing fixing lugs to be built-in

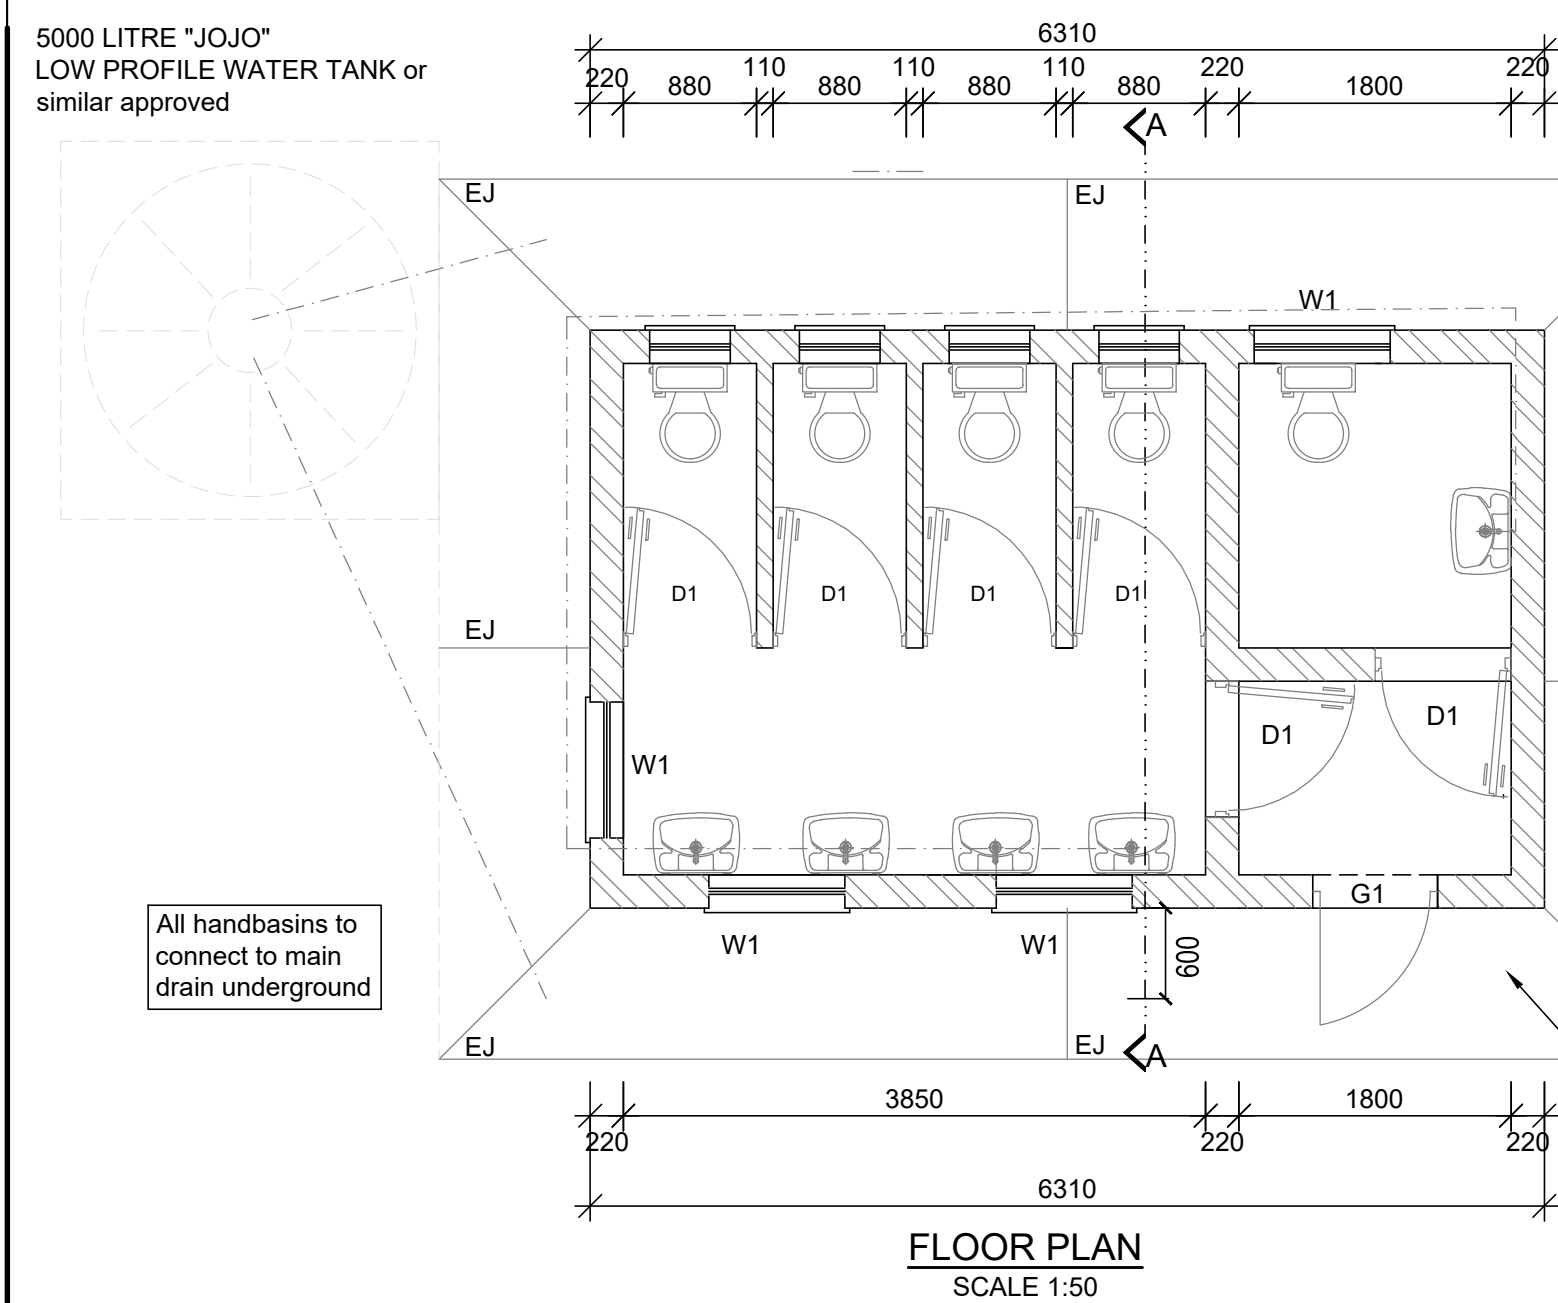