
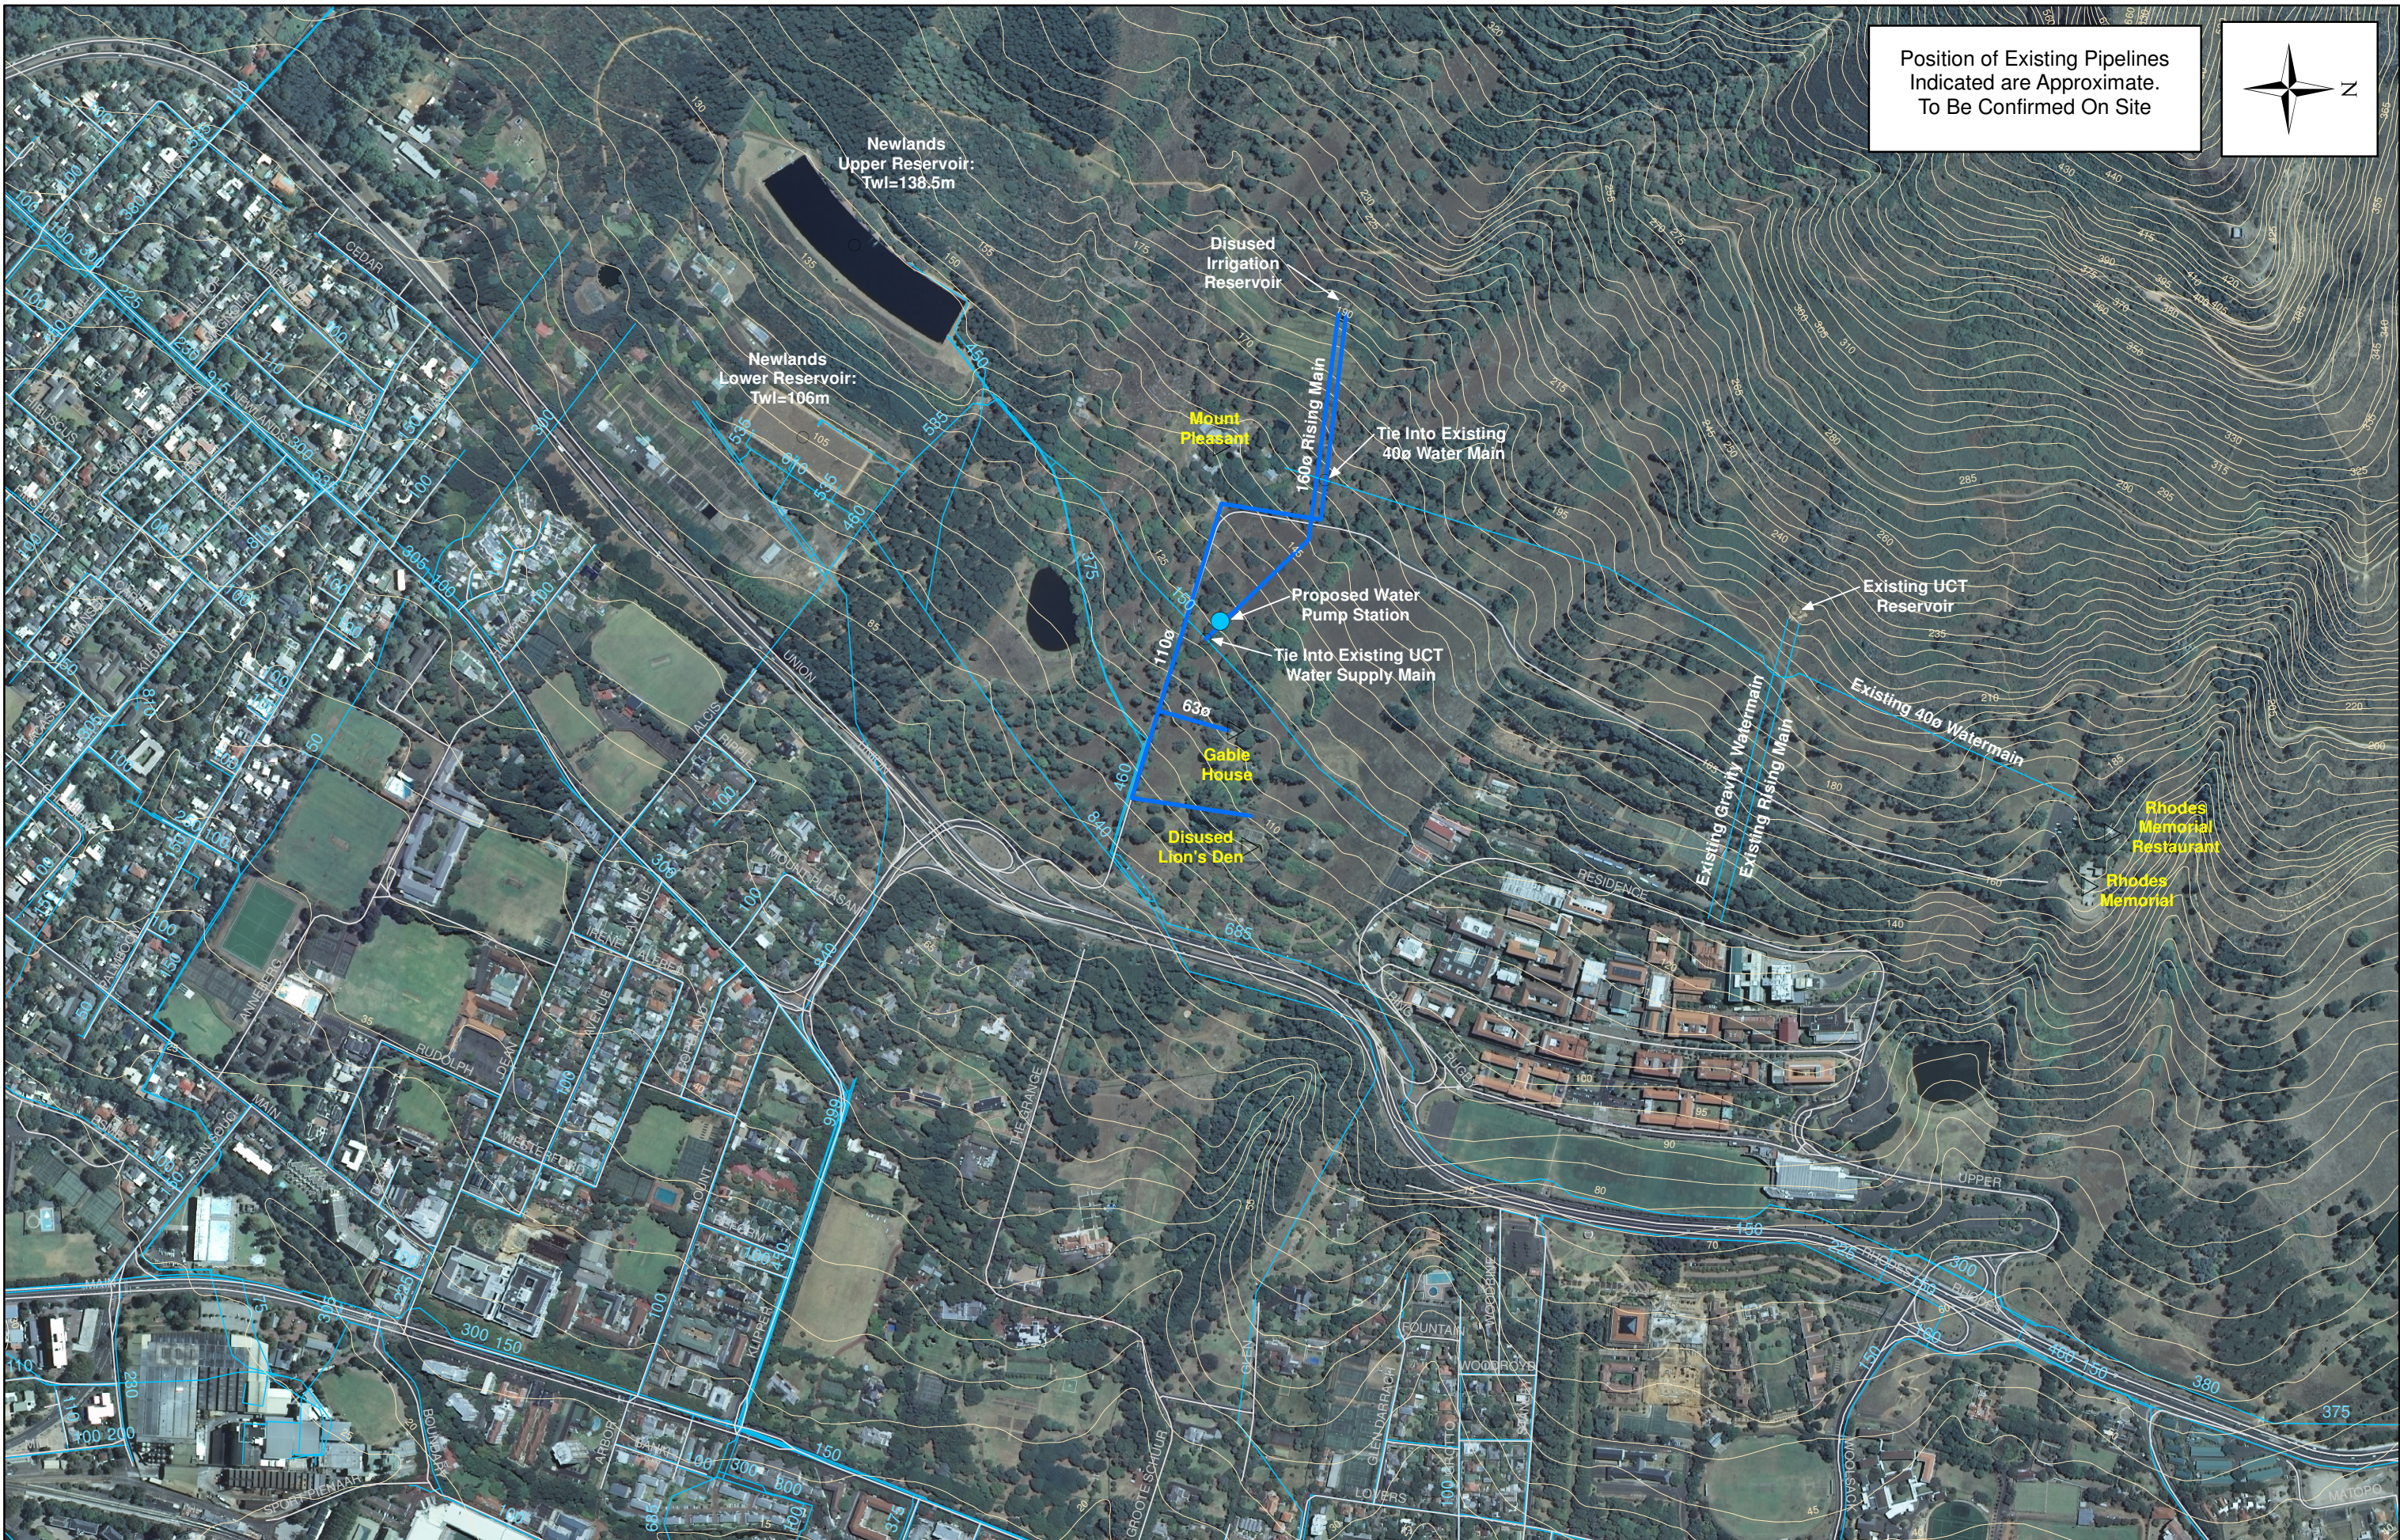


Position of Existing Pipelines Indicated are Approximate. To Be Confirmed On Site

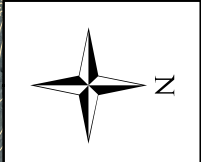

PROPOSED AND EXISTING WATER INFRASTRUCTURE

Legend	
—	Water - proposed pipes
—	Water - existing pipes

Scale:
1:7 500