
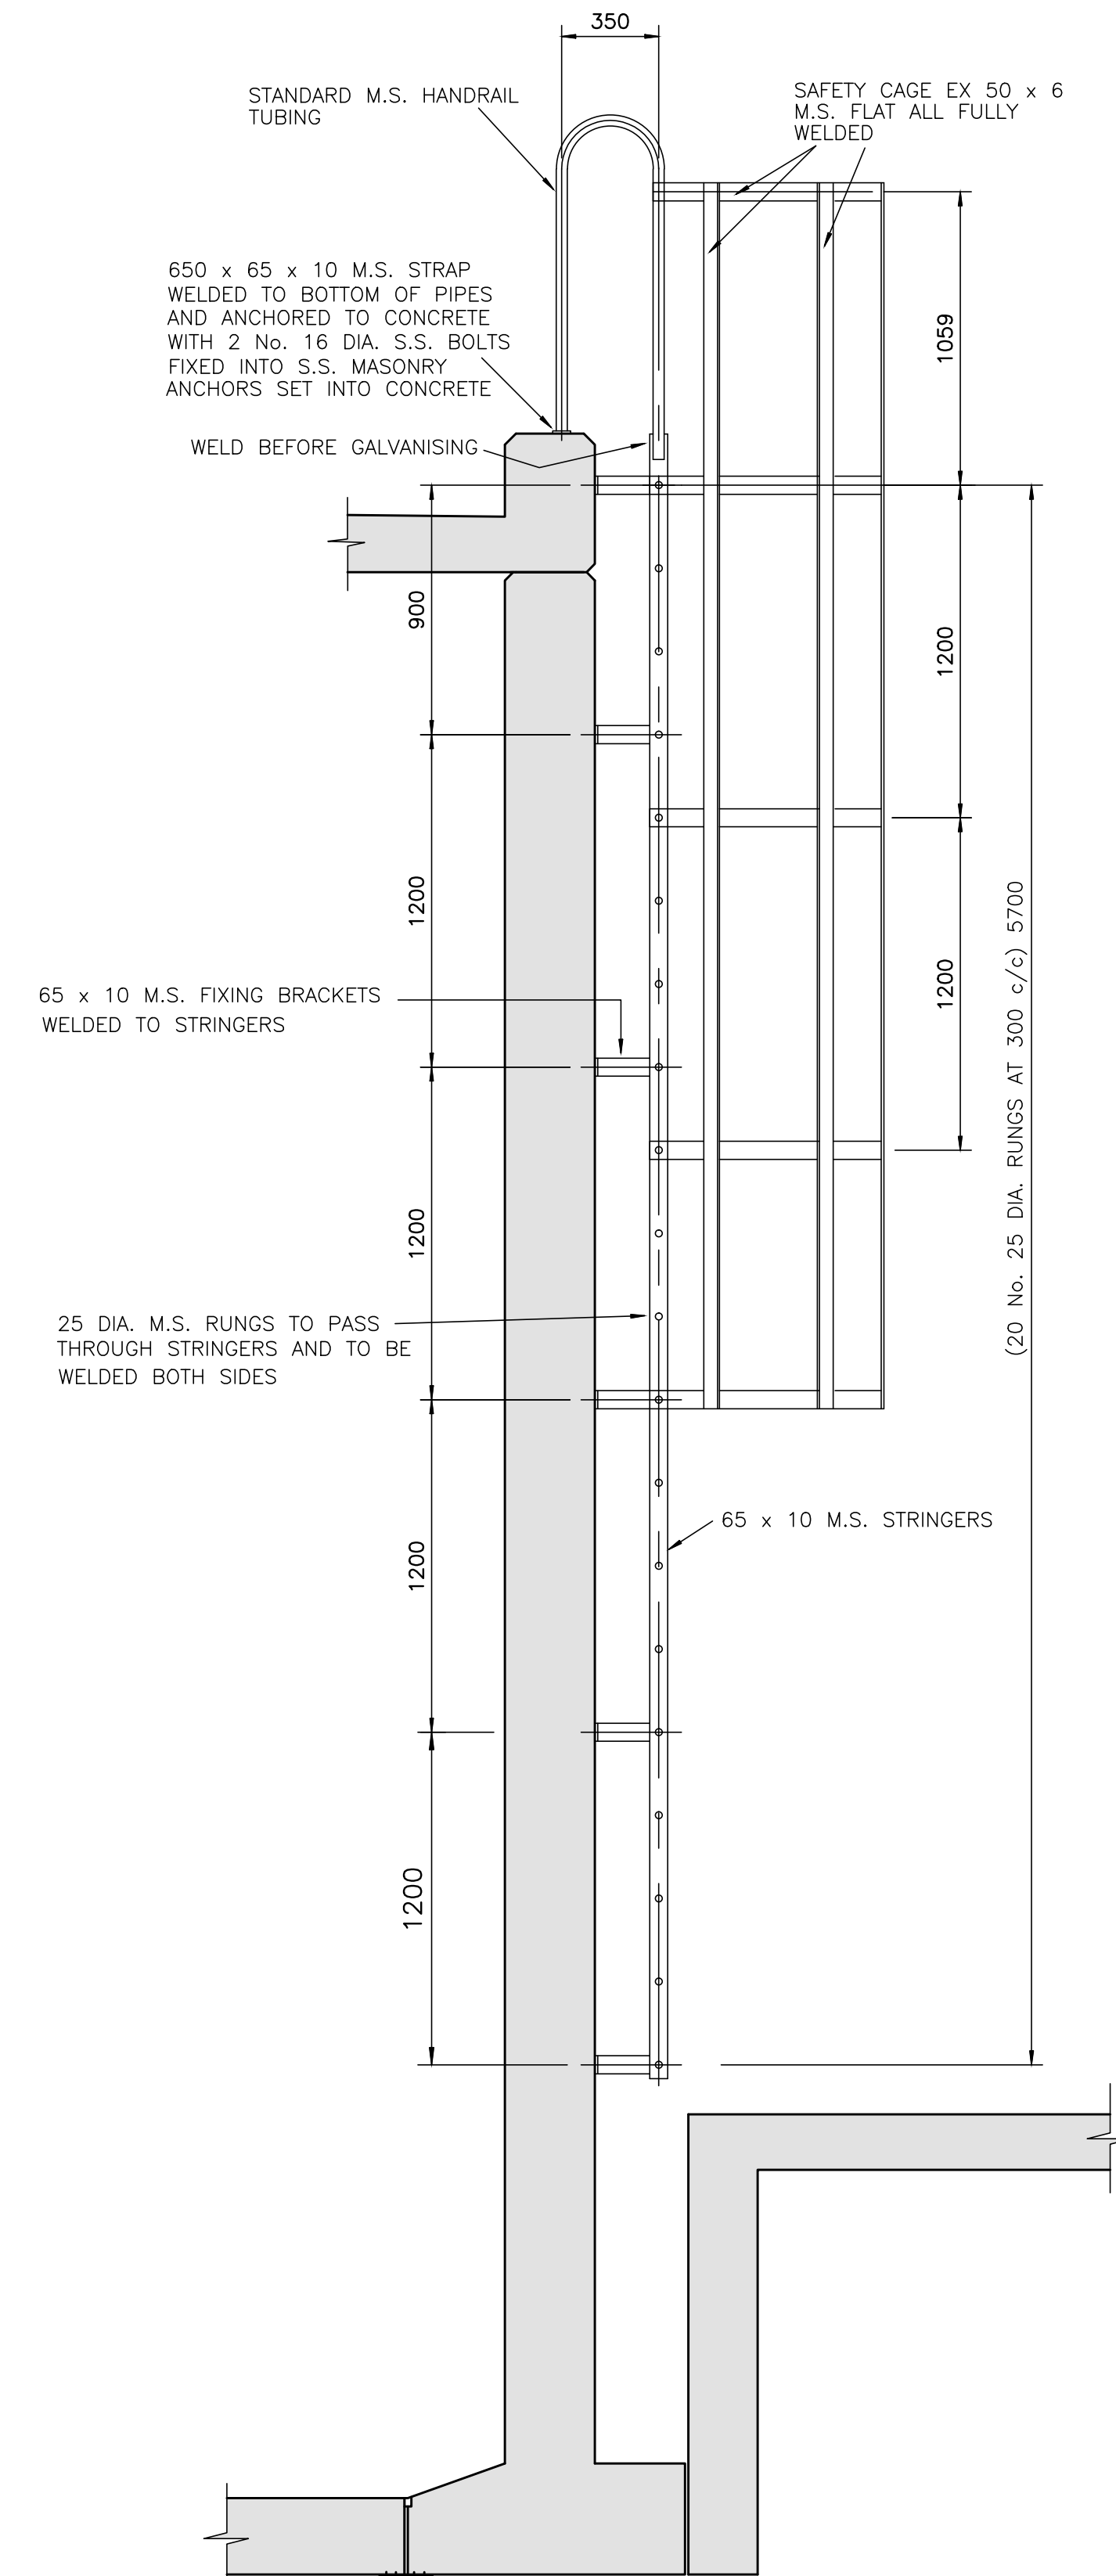


PLAN - TYPICAL SAFETY
CAGE
1 : 20

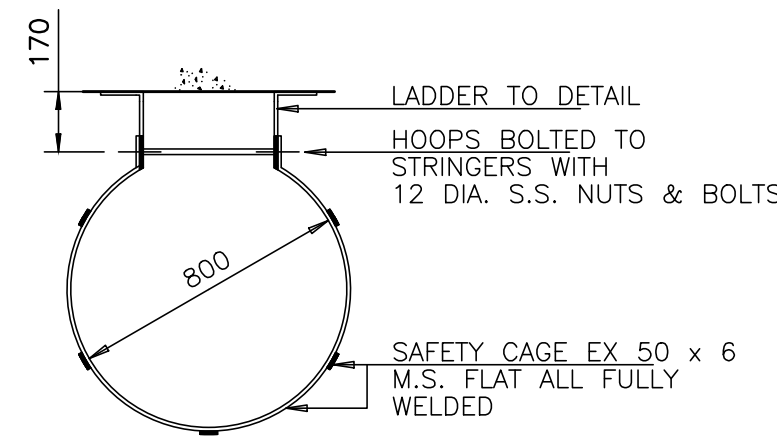

RESERVOIR EXTERNAL ACCESS LADDER
1 : 20
UNIT TO BE HOT DIPPED GALVANISED AFTER FABRICATION

TENDER DRAWING

ORIGINAL SCALE
AS SHOWN

	</
--	--	----