



FITTINGS SCHEDULE FOR PIPES				
ITEM NO.	DIA.	DESCRIPTION	QTY	
①	50	50mmx2" HDPE FLANGE ADAPTOR COMPRESSION FITTING	0	
②	50	RESILIENT SEAL GATE VALVE TO SABS 664 WITH SQUARE CAP AND COATED BODY	0	
③	50	800m LONG GMS PIPE FLANGED ONE END AND THREADED ON THE OTHER	0	
④	50	GMS ELBOW, FOR THREADED GMS PIPE	0	
⑤	50	COUPLING, FOR THREADED GMS PIPE	0	
⑥	50	GMS STRAIGHT PIPE, THREADED BOTH ENDS, 600mm LONG	0	
⑦	50	JET DISPENSER GMS STRAIGHT PIPE, THREADED ON ONE END	0	

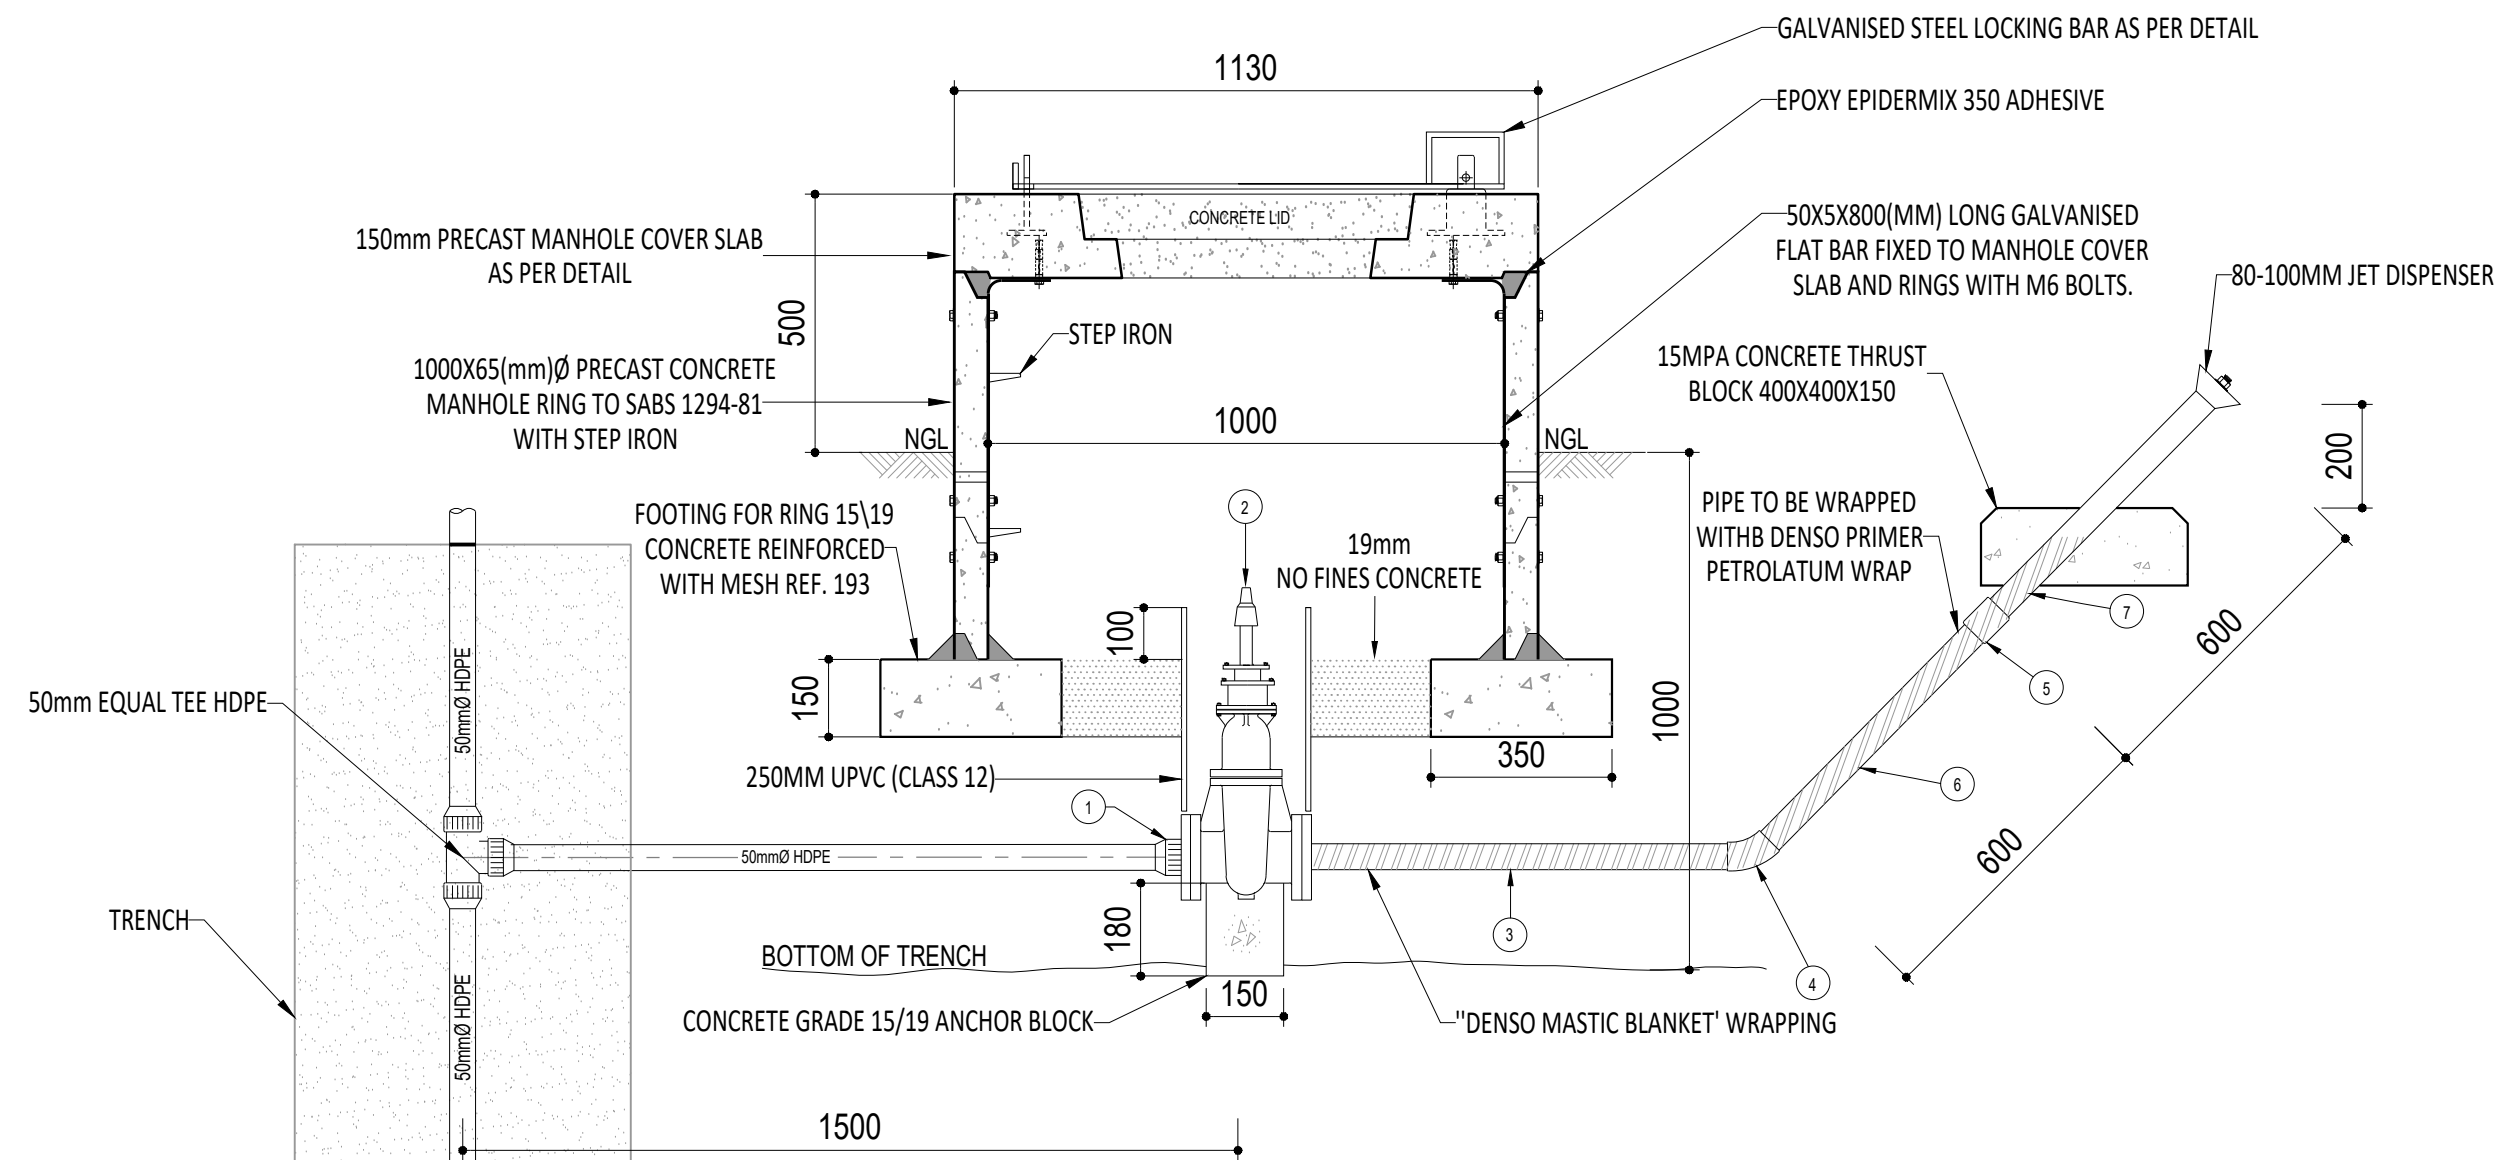


SCOUR VALVE FOR 50mm Ø HDPE PIPES SECTION AA
SCALE 1:20
0 No. OFF

FITTINGS SCHEDULE FOR PIPES				
ITEM NO.	DIA.	DESCRIPTION	QTY	
①	75	75mmx3" HDPE FLANGE ADAPTOR COMPRESSION FITTING	0	
②	80	RESILIENT SEAL GATE VALVE TO SABS 664 WITH SQUARE CAP AND COATED BODY	0	
③	80	800m LONG GMS PIPE FLANGED ONE END AND THREADED ON THE OTHER	0	
④	80	GMS ELBOW, FOR THREADED GMS PIPE	0	
⑤	80	COUPLING, FOR THREADED GMS PIPE	0	
⑥	80	GMS STRAIGHT PIPE, THREADED BOTH ENDS, 600mm LONG	0	
⑦	80	JET DISPENSER GMS STRAIGHT PIPE, THREADED ON ONE END	0	

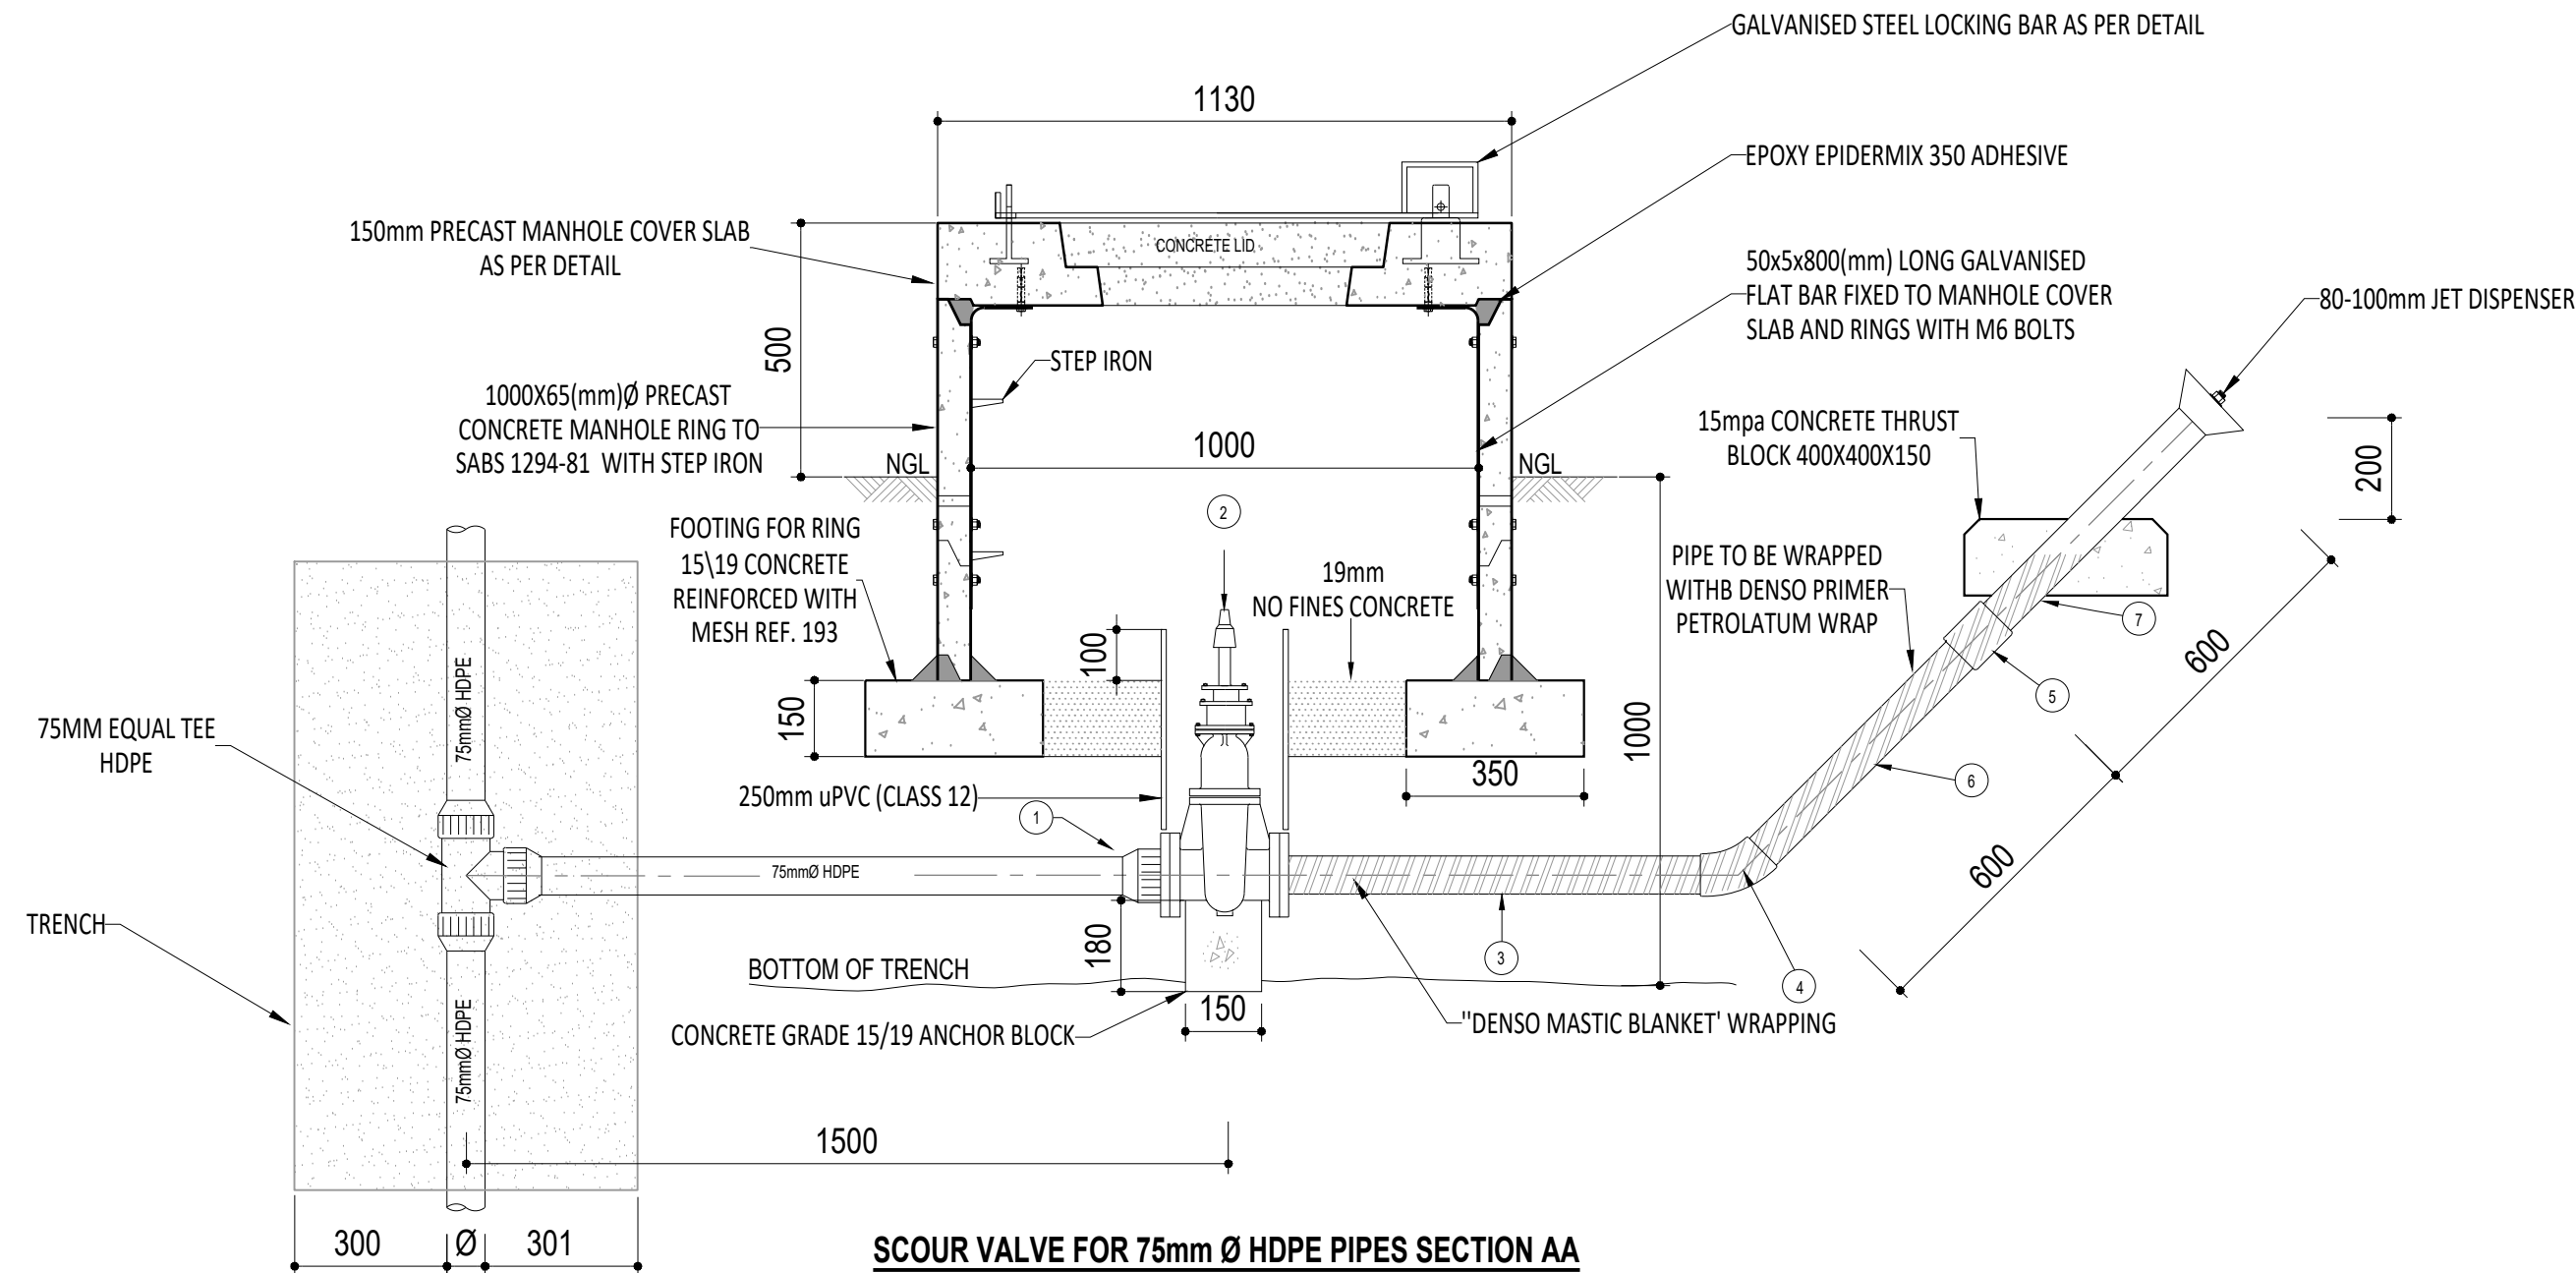


SCOUR VALVE FOR 75mm Ø HDPE PIPES SECTION AA
SCALE 1:20
0 No. OFF


FITTINGS SCHEDULE FOR PIPES				
ITEM NO.	DIA.	DESCRIPTION	QTY	
①	63	63mmx2" HDPE FLANGE ADAPTOR COMPRESSION FITTING	1	
②	60	RESILIENT SEAL GATE VALVE TO SABS 664 WITH SQUARE CAP AND COATED BODY	1	
③	50	800m LONG GMS PIPE FLANGED ONE END AND THREADED ON THE OTHER	1	
④	50	GMS ELBOW, FOR THREADED GMS PIPE	1	
⑤	50	COUPLING, FOR THREADED GMS PIPE	1	
⑥	50	GMS STRAIGHT PIPE, THREADED BOTH ENDS, 600mm LONG	1	
⑦	50	JET DISPENSER GMS STRAIGHT PIPE, THREADED ON ONE END	1	

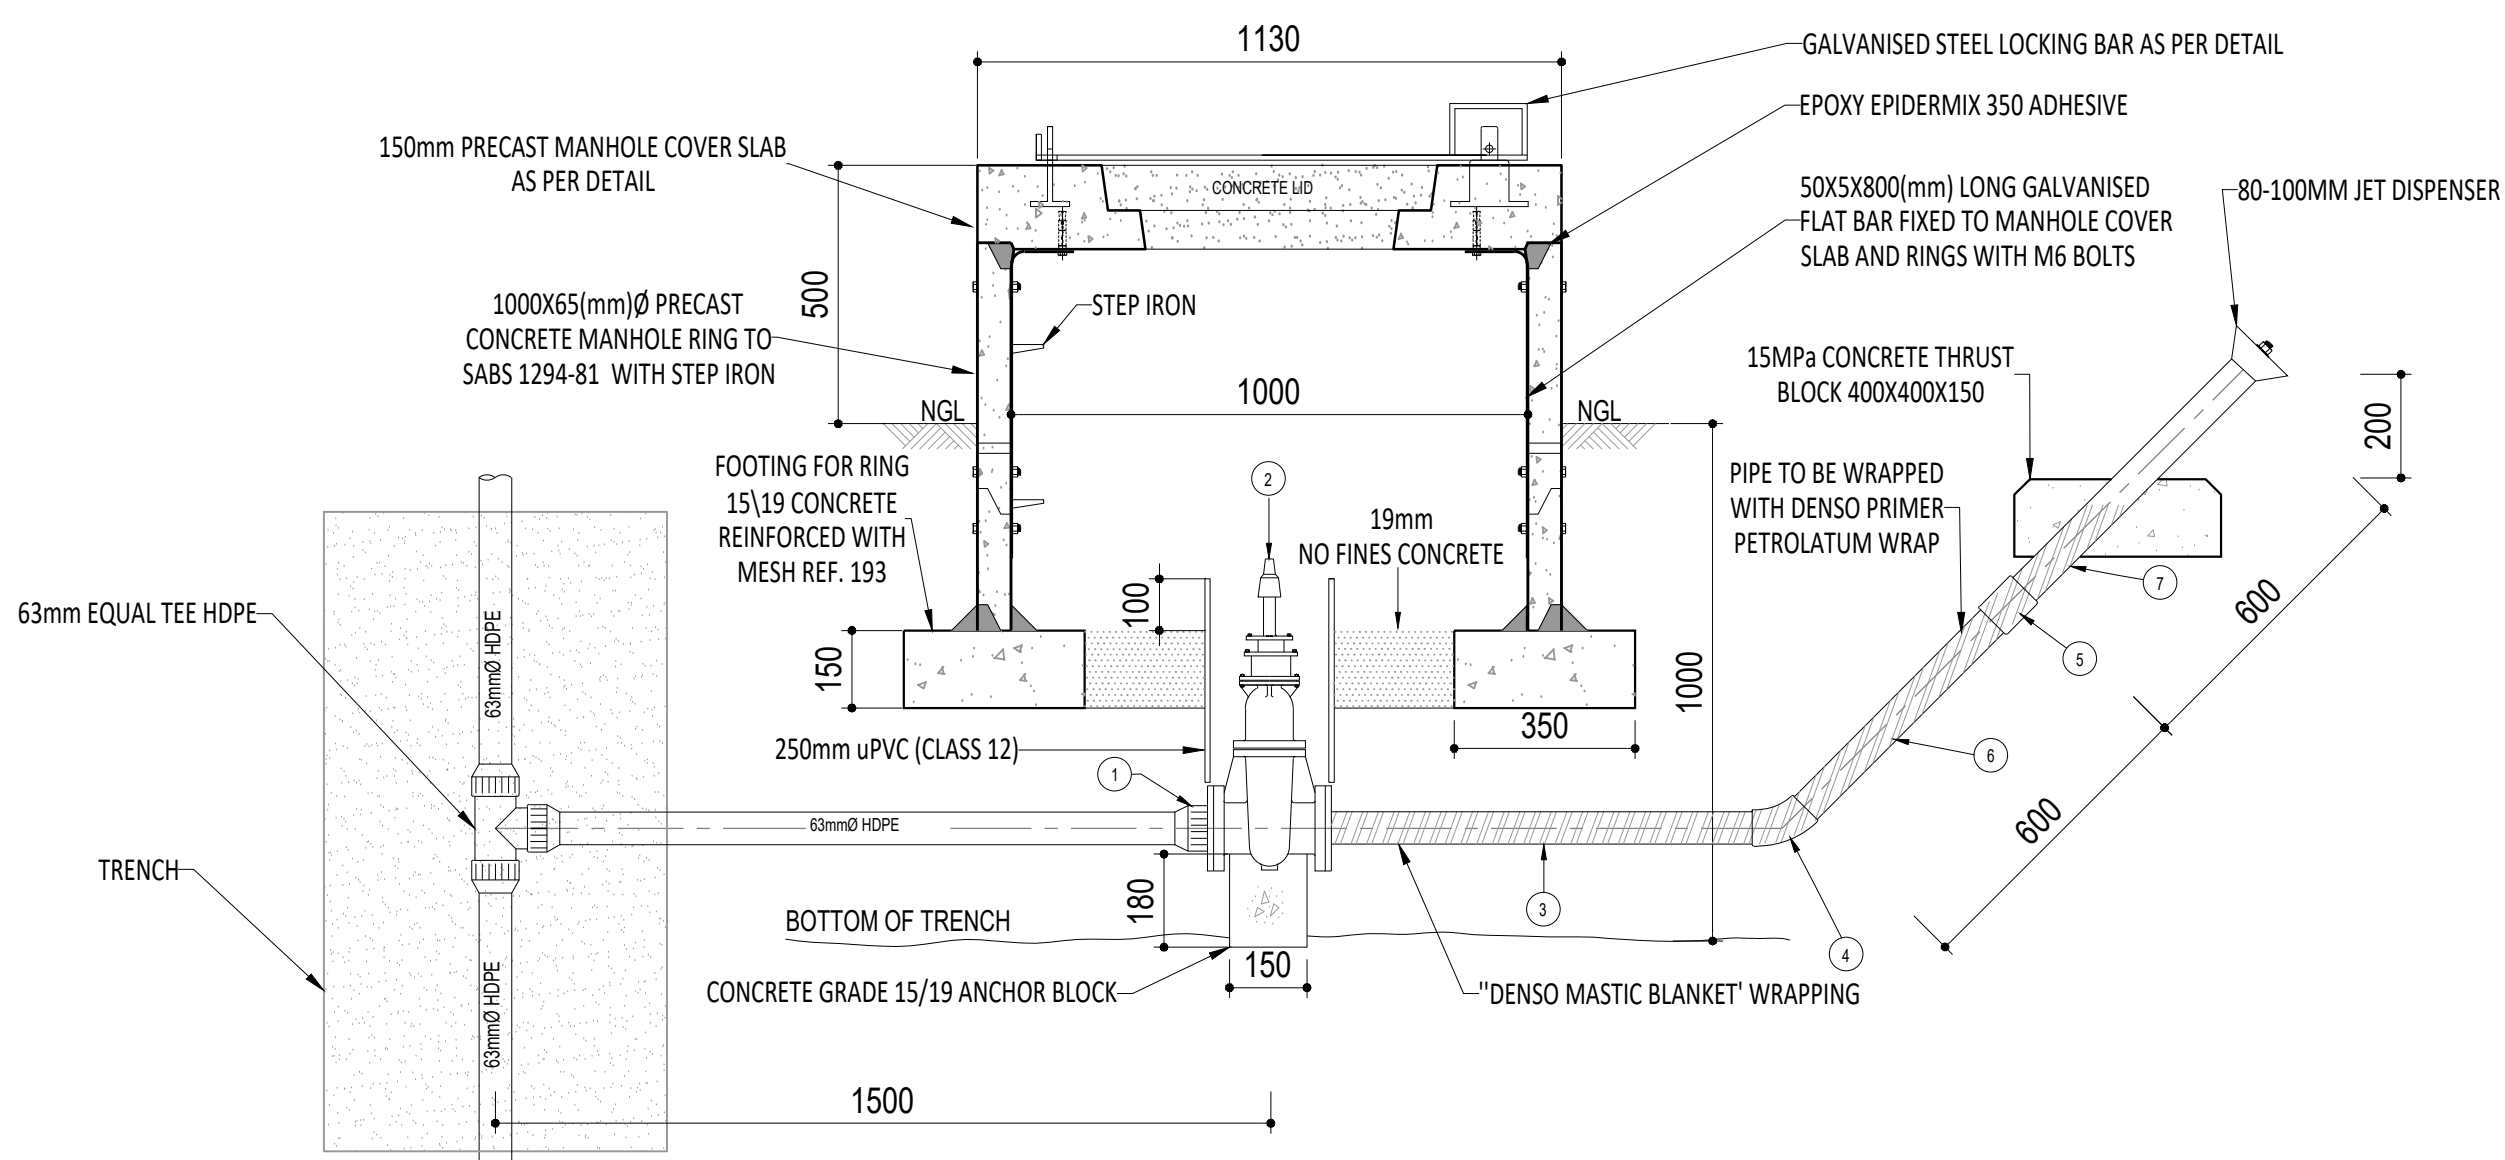


SCOUR VALVE FOR 63mm Ø HDPE PIPES SECTION AA
SCALE 1:20
1 No. OFF

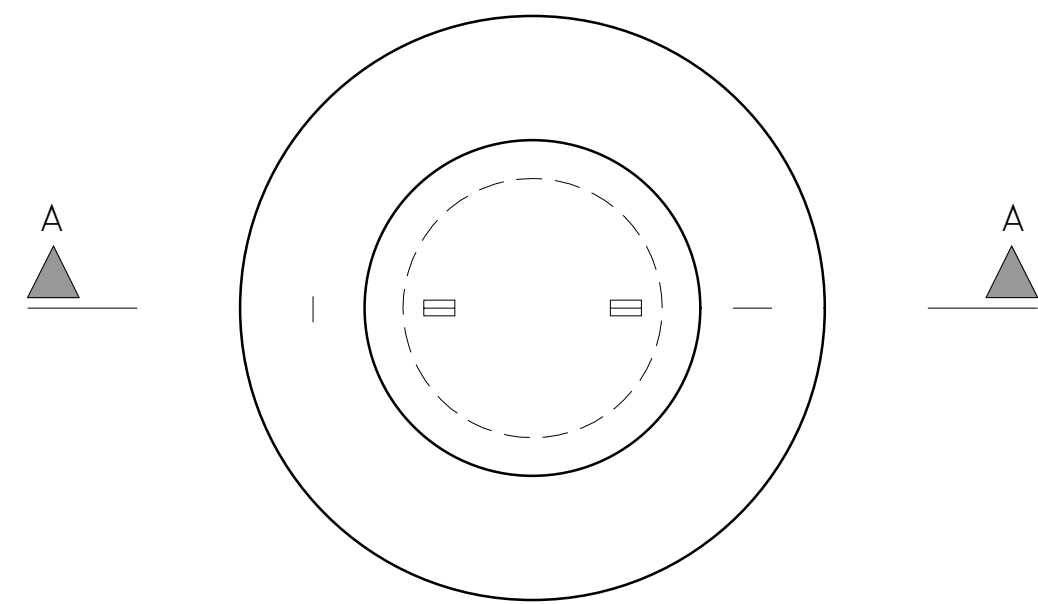

LOCKING BAR DETAIL: PLAN VIEW
SCALE 1:20

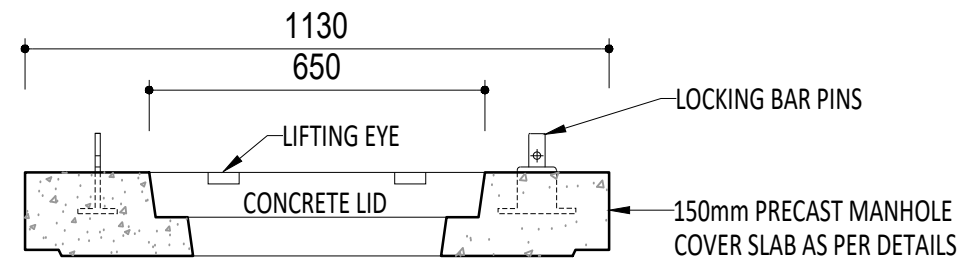

CONCRETE SLAB COVER DETAIL: PLAN VIEW
SCALE 1:20

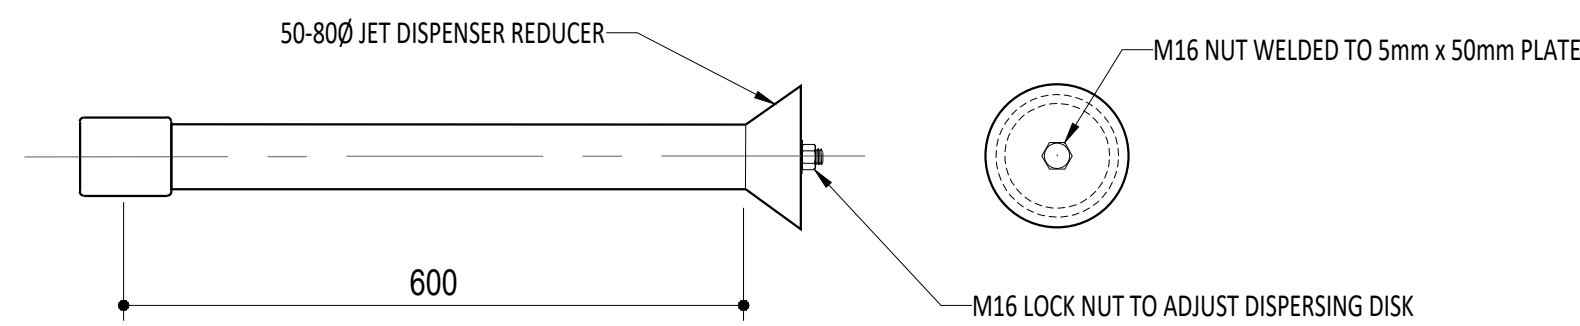

JET DISPENSER
SCALE 1:10

ISSUED FOR TENDER

NOTES



IZINGA HOLDINGS (Pty) Ltd
UNIT 2, LINCOLNS INN
7 MAXWELL STREET
EMPANGENI
3880
TEL: 035 772 1211
FAX: 035 459 4597
EMAIL: INFO@IZINGA.CO.ZA



UMKHANYAKUDE DISTRICT MUNICIPALITY
STAND 13433
KINGFISHER ROAD
MKULZE
3965

REFERENCE DRAWINGS

REV	DR	CH	DATE	DESCRIPTION

FOR TENDER
REGISTERED ENGINEER APPROVAL
NAME: H.A.D. KIRSTEN Pr. Eng No: 870583
SIGNATURE: DATE: 8/09/2020

REV	DR	CH	DATE	DESCRIPTION

PROJ. NO: UKDM 1-2020
DWG NO: UM-G1-2020-005-SV-00

PROJECT :
GREATER INGWAVUMA
WATER SUPPLY SCHEME
ZONE10: PHASE 1
TITLE :
HDPE PIPES
50, 63 & 75mm Ø SCOUR VALVE DETAILS

SCALE: AS SHOWN **DRAWN BY: SK**

DATE: 16/03/2020 **CHECKED BY: NOK**

PAPER SIZE: A2 **APPROVED BY: BK**