


SCALE 1:25

SCALE 1:25

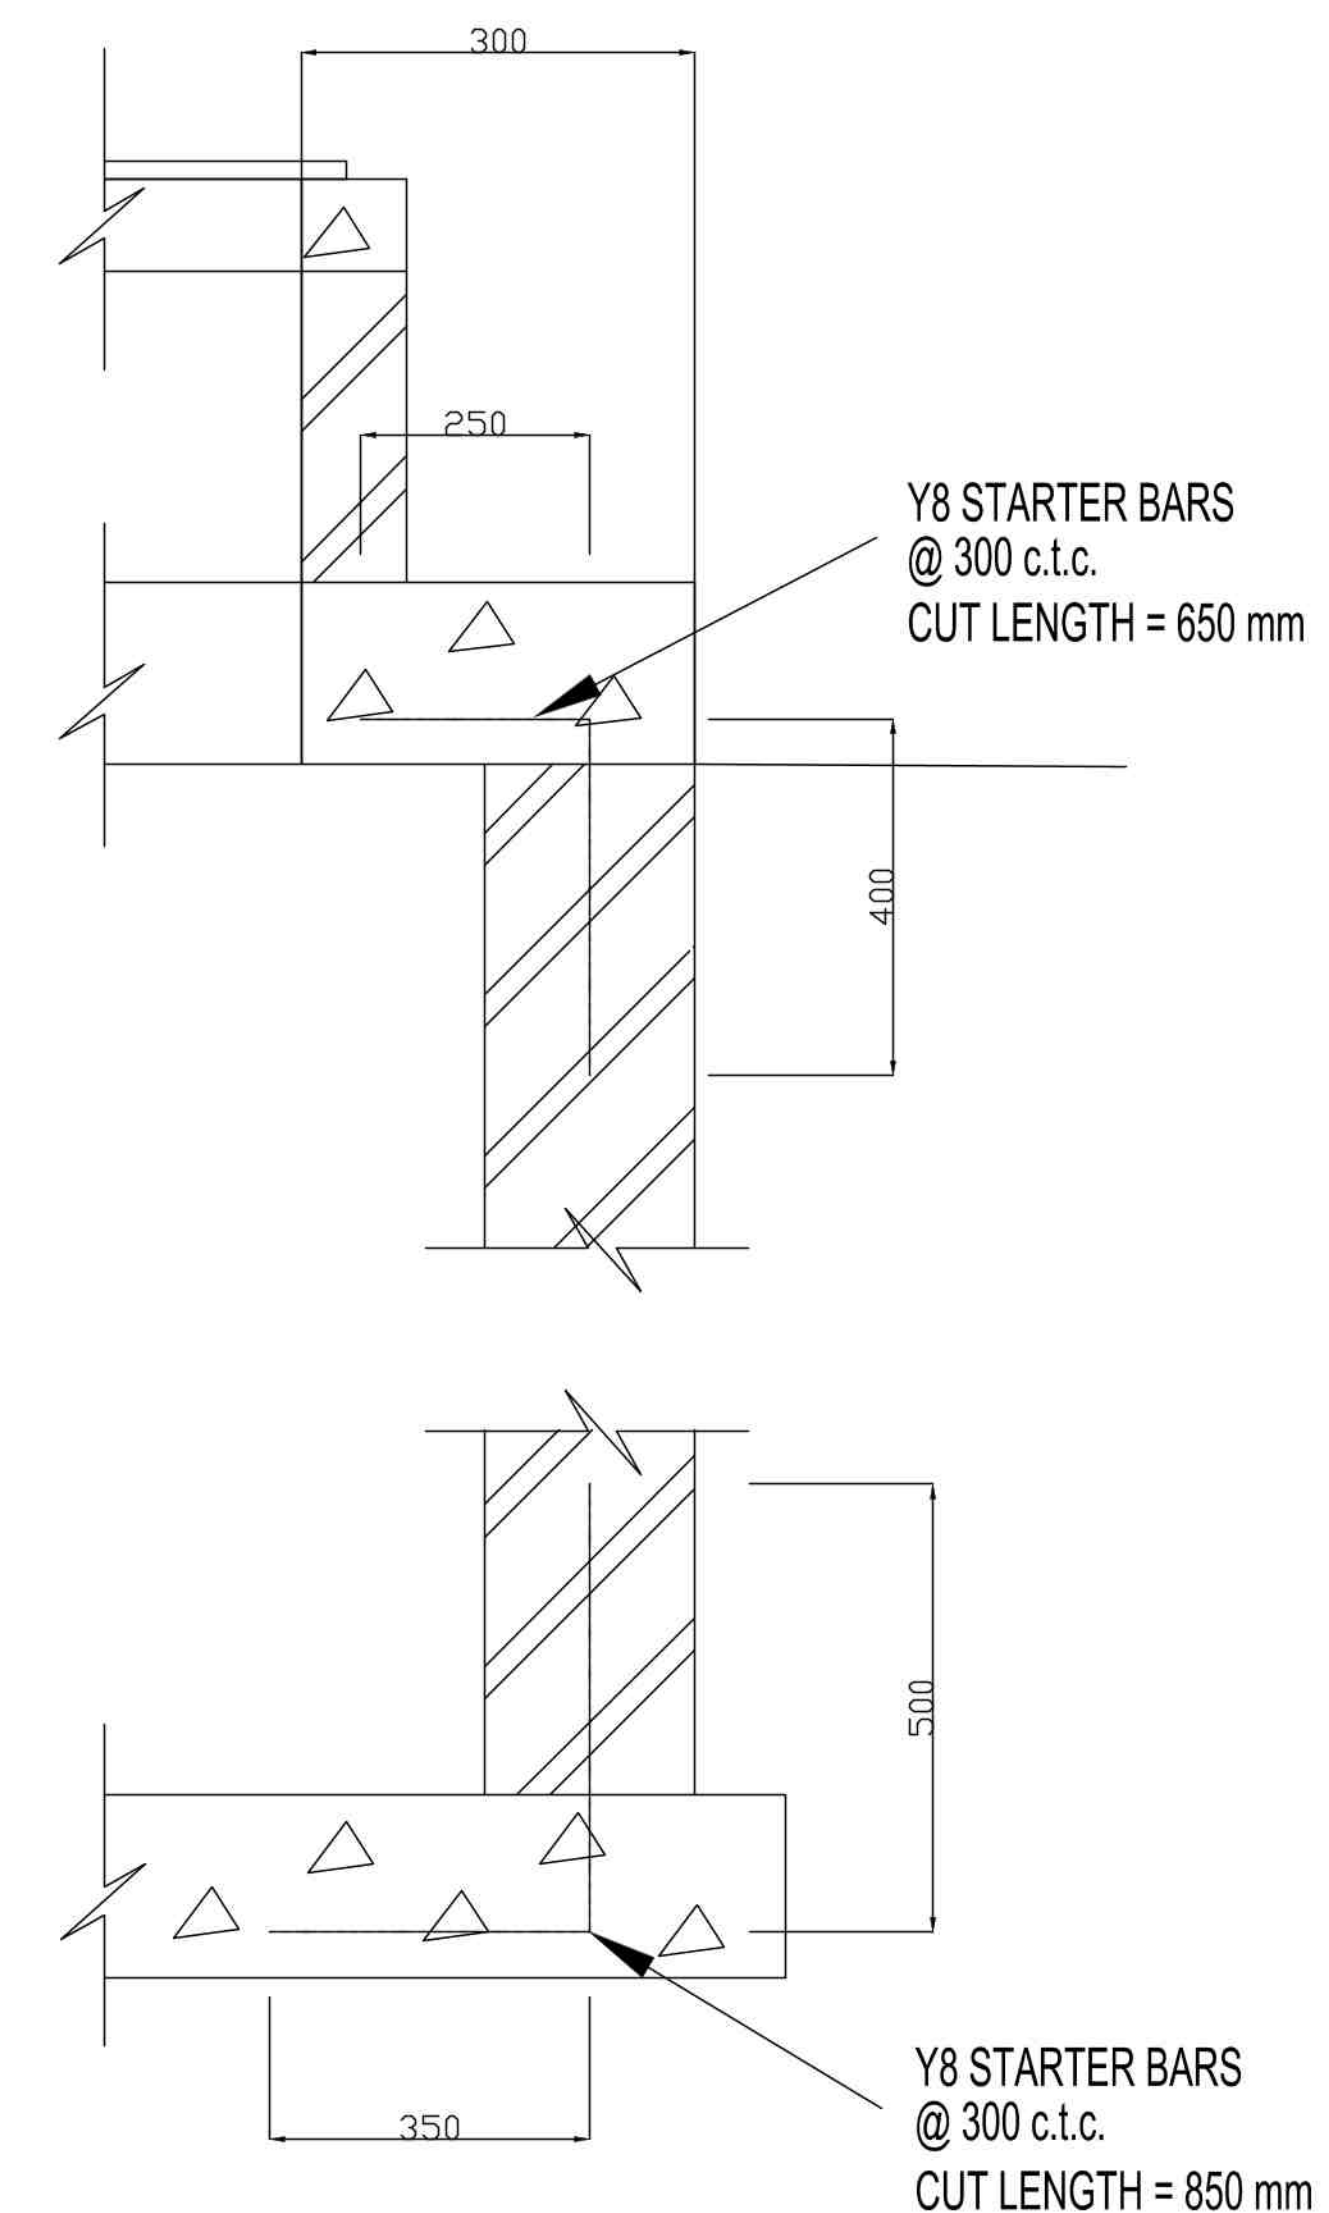

SCALE 1:10

| | |
|--------|---------|
| Scale | Rev No. |
| N.T.S. | 0 |