


AMENDMENTS					
No.	D'MAN	DATE	DESCRIPTION	SIGNED	DATE

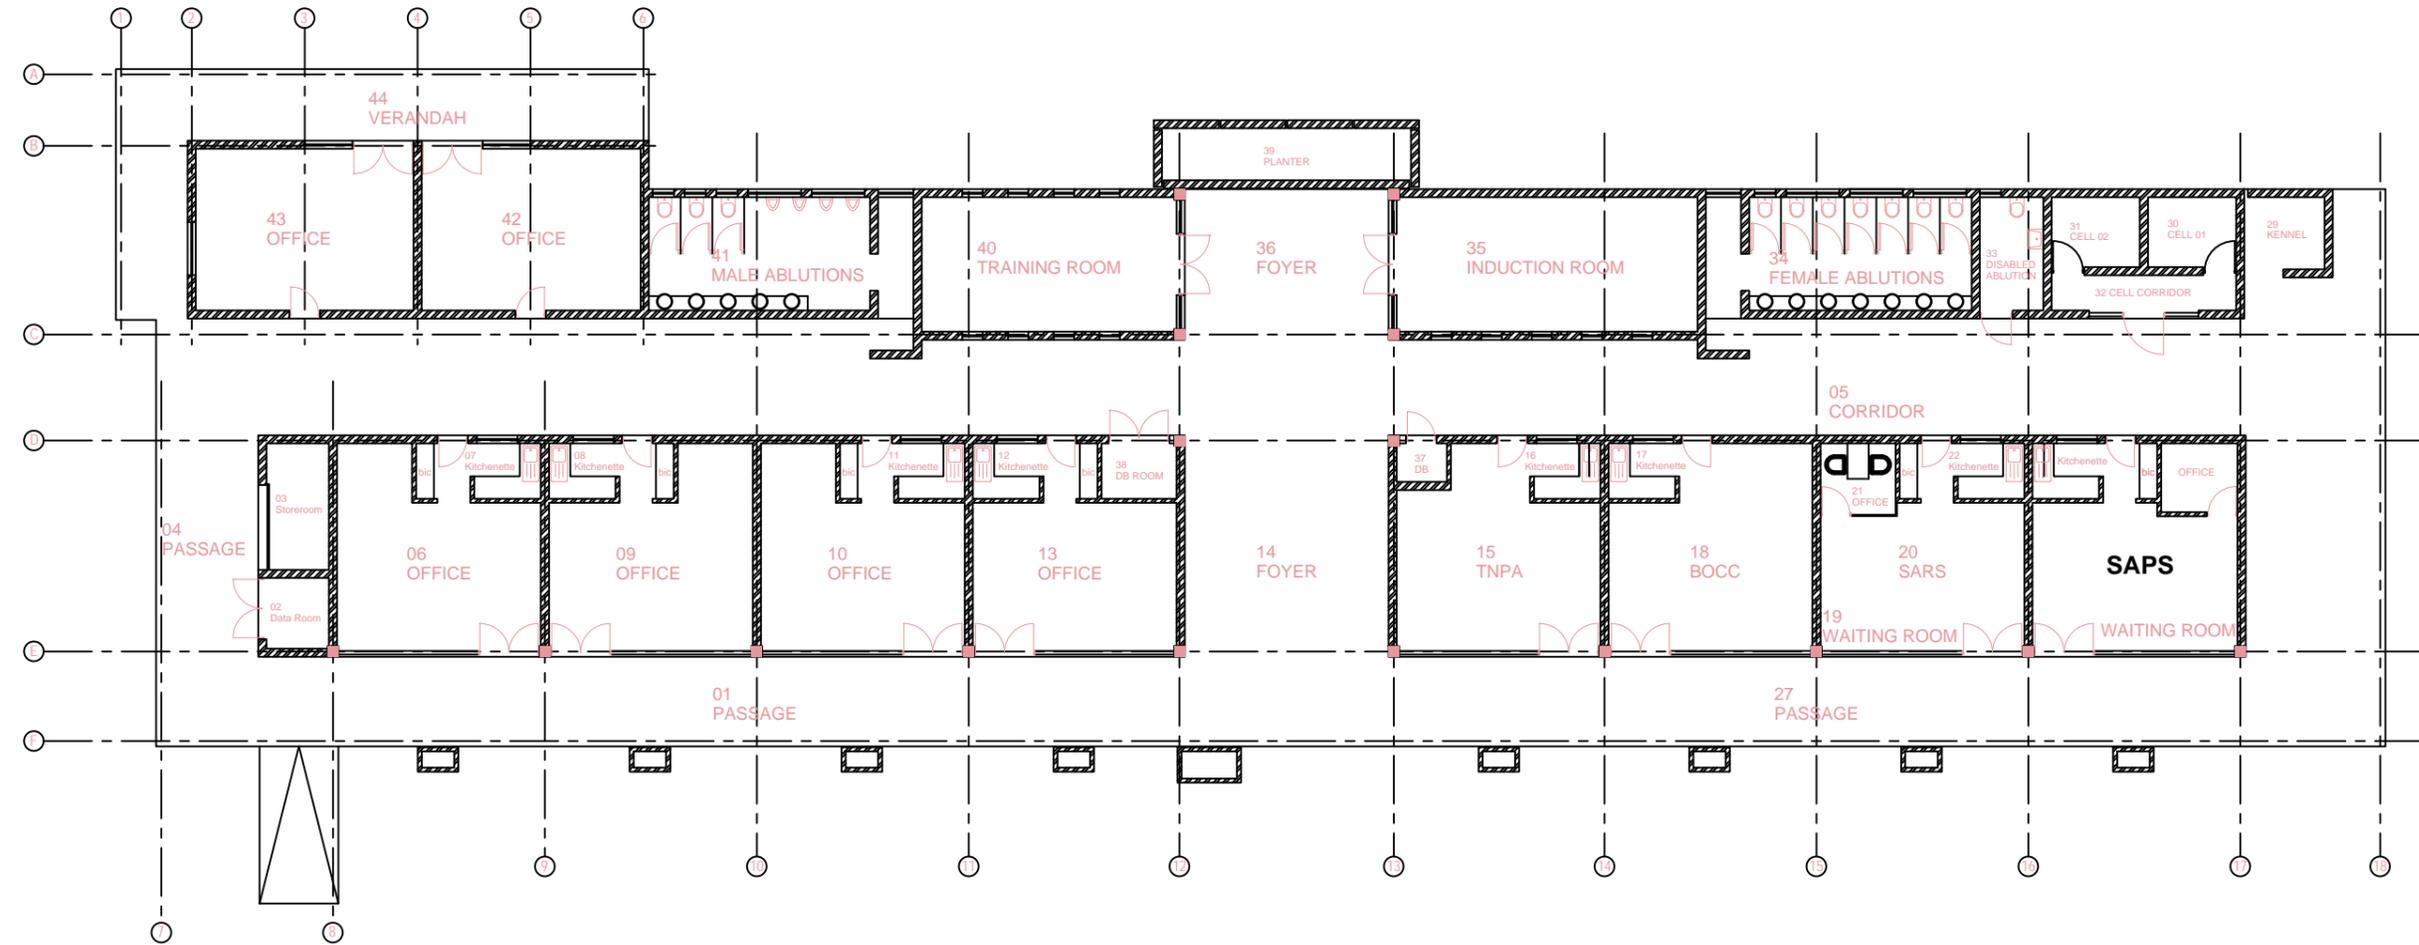

**GOVERNMENT HOUSE LAYOUT
TRUCK STAGING YARD**

PRELIMINARY

DRAWN D.NAIDOO	CHECKED		
LESSEE		PORT MANAGER	
DATE	DATE	DATE	DATE
 TRANSNET <small>national ports authority</small>		PORT OF RICHARDS BAY UMHLATUZI  <small>national ports authority</small>	
LEASE OF OFFICE SPACE IN EXTENT 37.40 m² TO SOUTH AFRICAN POLICE SERVICES			
(B NGCOBO Pr ENG) PORT ENGINEER	AGREEMENT PLAN NOT OT SCALE	N ⁰	CAD NO GOVHSE_OFFICE_ LEASE_SAPS
DATE	FILE	DATE 2015-04-28	AMEND.
			RBH 86-A-674