




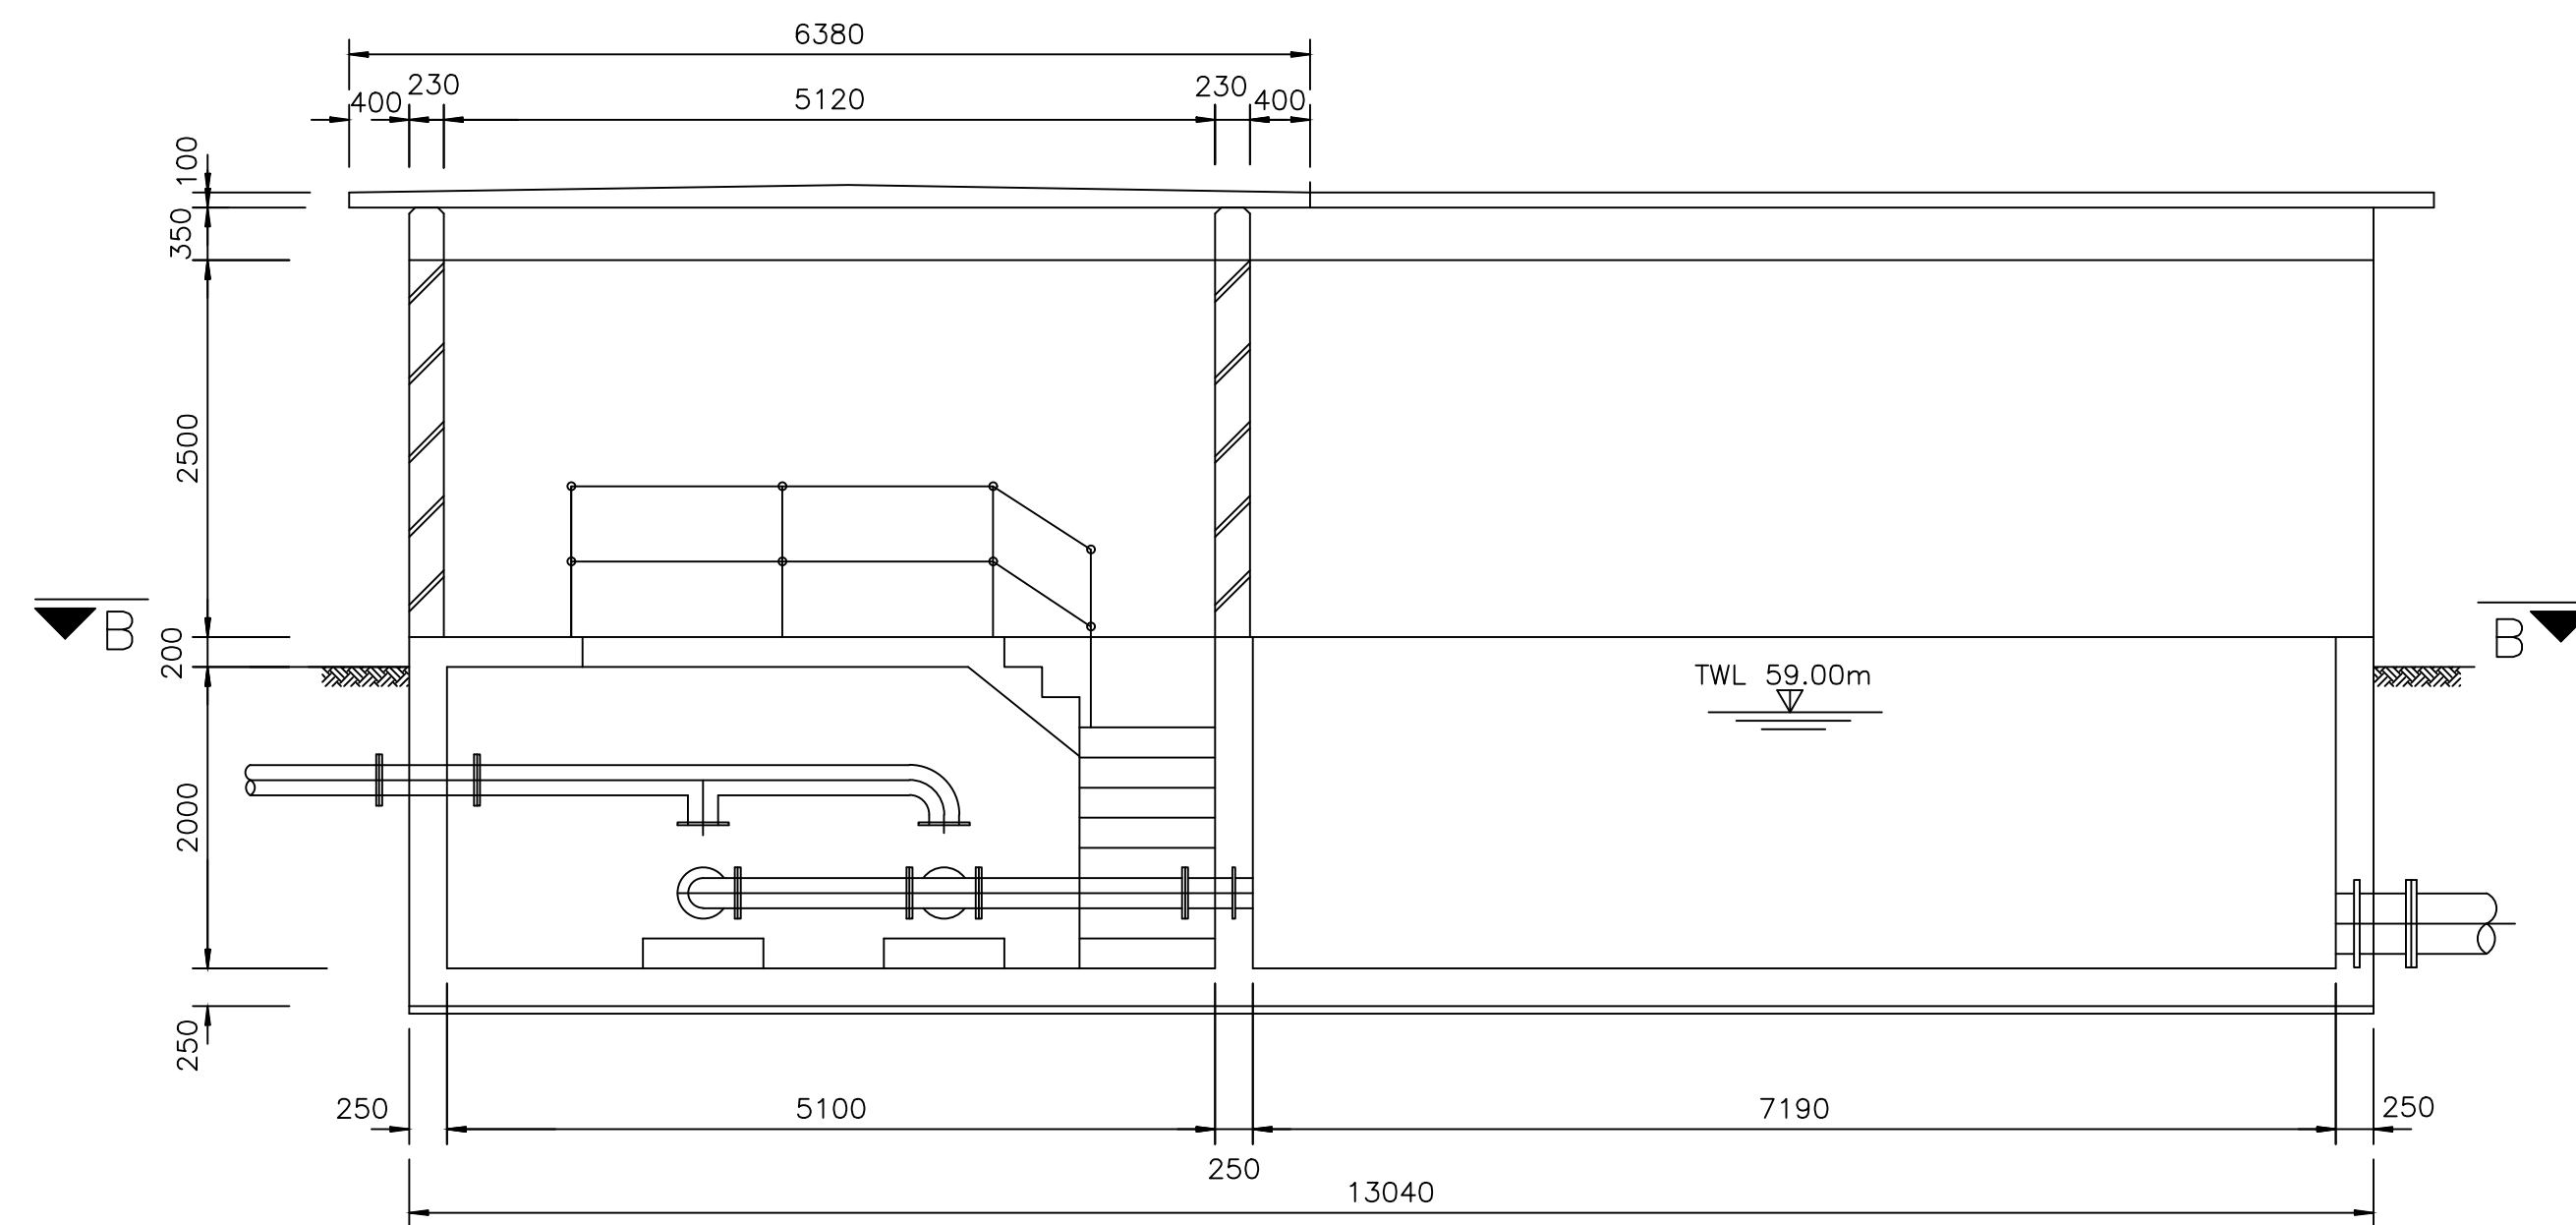


SECTION A - A  
1 : 50

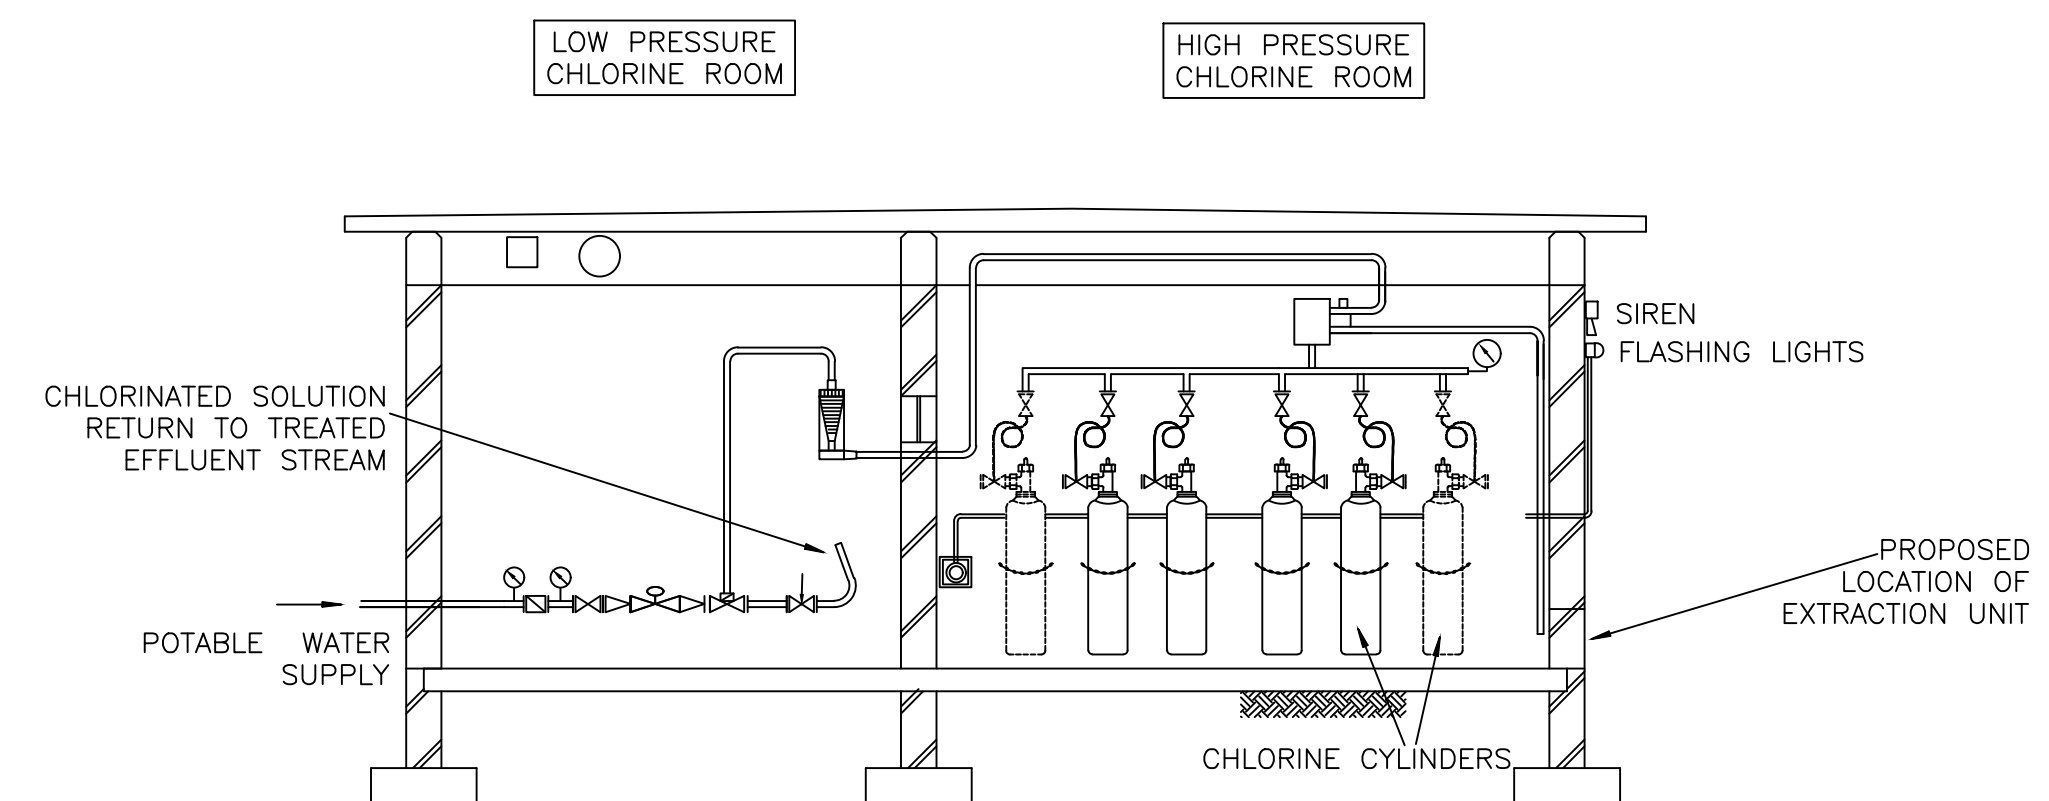


TYPICAL SECTION SHOWING CHLORINE EQUIPMENT  
1 : 50

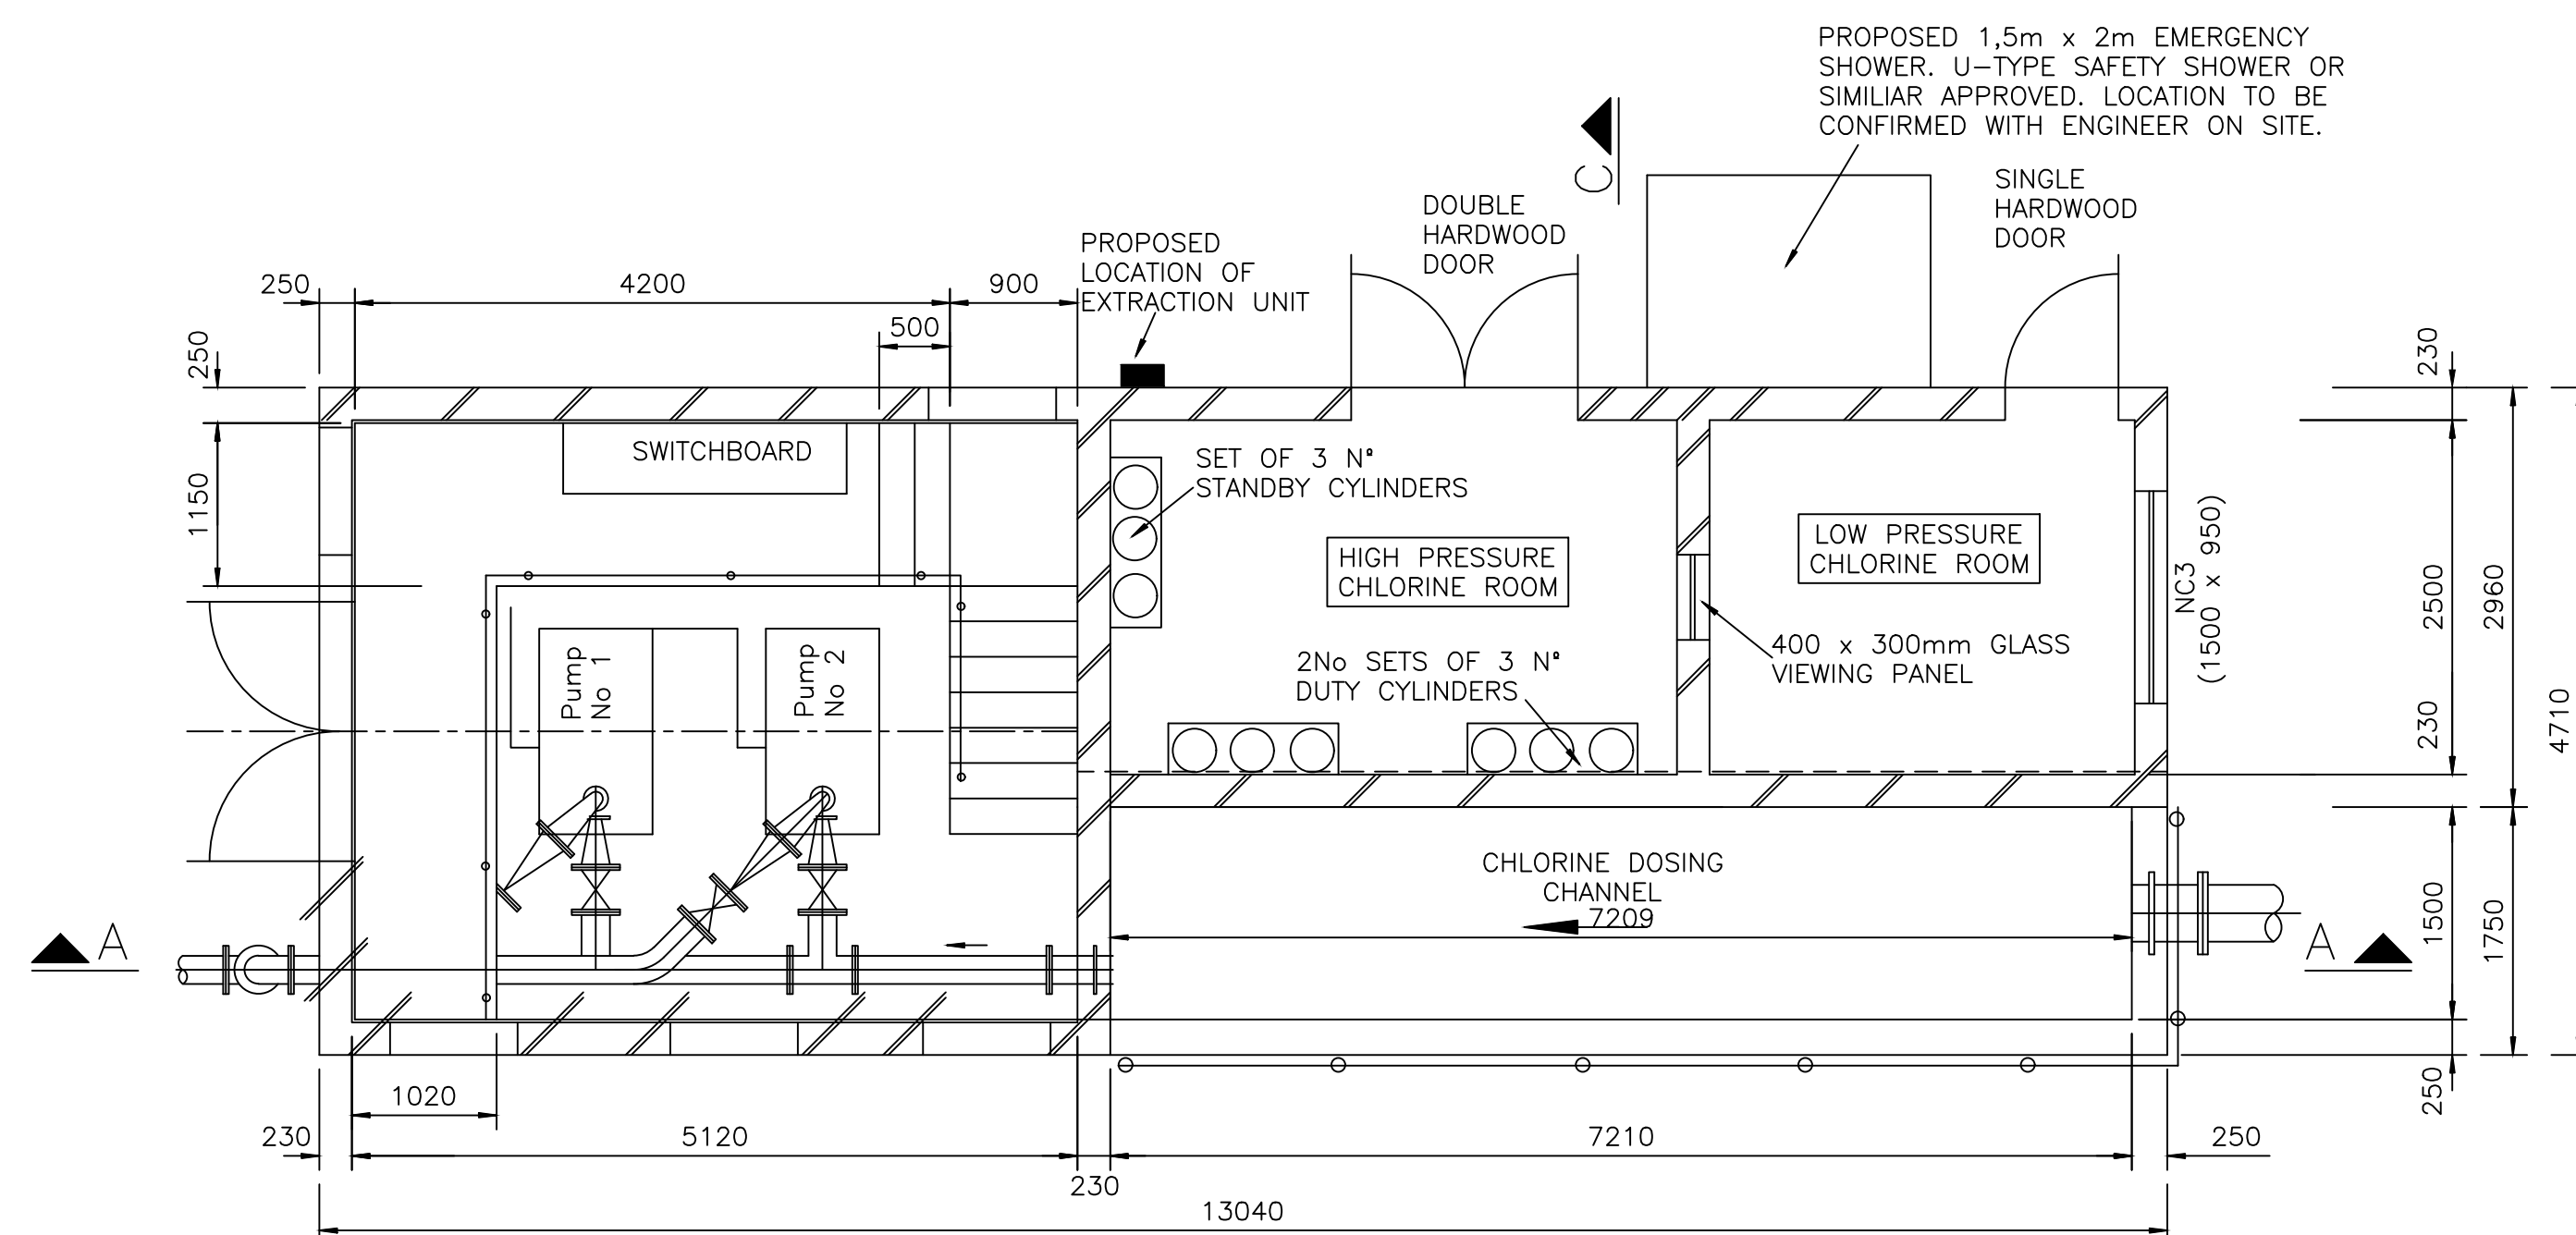

SECTIONAL PLAN B - B  
1 : 50

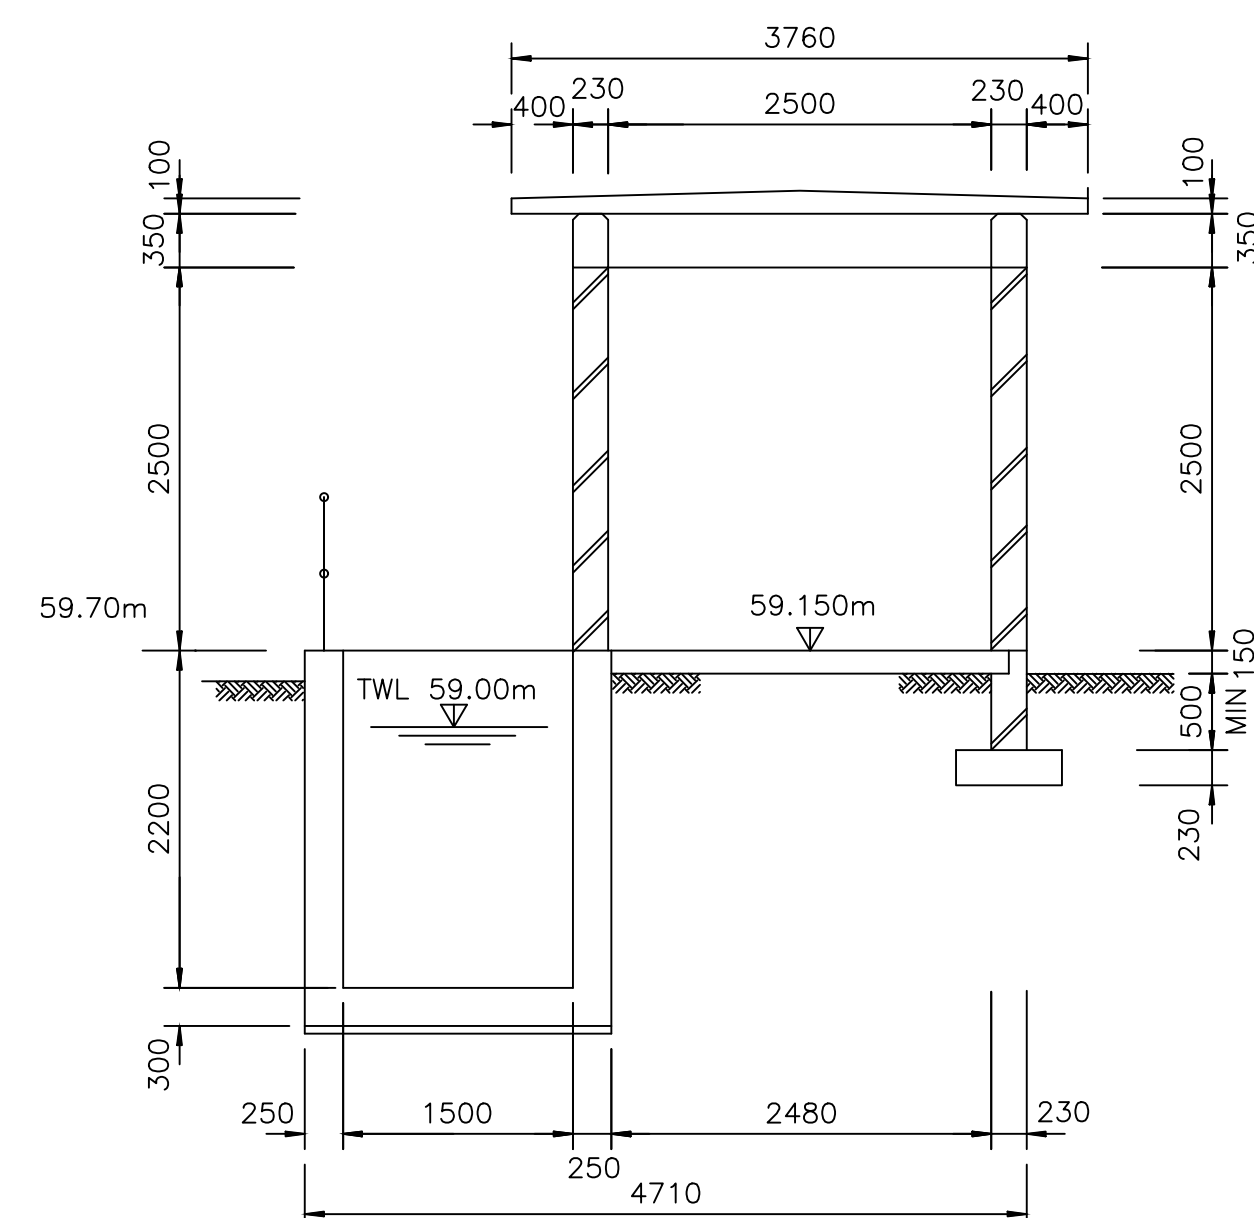

SECTION C - C  
1 : 50

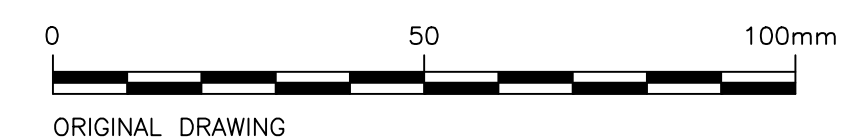

|                   |              |
|-------------------|--------------|
| DRAWING STATUS    |              |
| ISSUED FOR TENDER |              |
| ORIGINAL SCALE    |              |
| AS SHOWN ON A1    |              |
| ALT. DWG. No.     | CONTRACT No. |
| SHT. No.          | PROJECT No.  |
| DRAWING No.       | REVISION     |
| J079(07)-D08      | 0            |

| No. | REFERENCE DRAWINGS |
|-----|--------------------|
|     |                    |

| 0 | ISSUED FOR TENDER                         | 06/23 | GM   | SM    |
|---|-------------------------------------------|-------|------|-------|
| △ | REVISIONS                                 | DATE  | CHKD | APPRV |
|   | ONLY REVISIONS MARKED<br>THUS △ ARE VALID |       |      |       |

|            |              |
|------------|--------------|
| DESIGNED   | O. MOYO      |
| CHECKED    | S. MGUTSHINI |
| DRAWN      | O. MOYO      |
| CHECKED    | S. MGUTSHINI |
| PROJ. ENG. | G. MLAMBO    |

**ZIYANDA**  
consulting

TEL: (033) 346 0689  
FAX: (033) 346 0692  
E-mail: ziyanda@ziyandaconsulting.co.za

APPROVED :  
S. MGUTSHINI  
(PR. ENG. REG. No. 20040208)

PO BOX 809  
HILTON  
PIETERMARITZBURG  
3245

APPROVED : \_\_\_\_\_

|                                                                                              |  |
|----------------------------------------------------------------------------------------------|--|
| PROJECT/DRAWING TITLE                                                                        |  |
| UMKHANYAKUDE DISTRICT MUNICIPALITY                                                           |  |
| THEMBALETHU SANITATION PROJECT                                                               |  |
| CONSTRUCTION OF CIVIL WORKS FOR THE UPGRADE OF THE MKUZE WASTEWATER TREATMENT WORKS AT MKUZE |  |
| CHLORINE BUILDING DETAILS                                                                    |  |