



HOT & COLD WATER PIPING SCHEMATICS


WING A COLD WATER PIPING SCHEMATIC

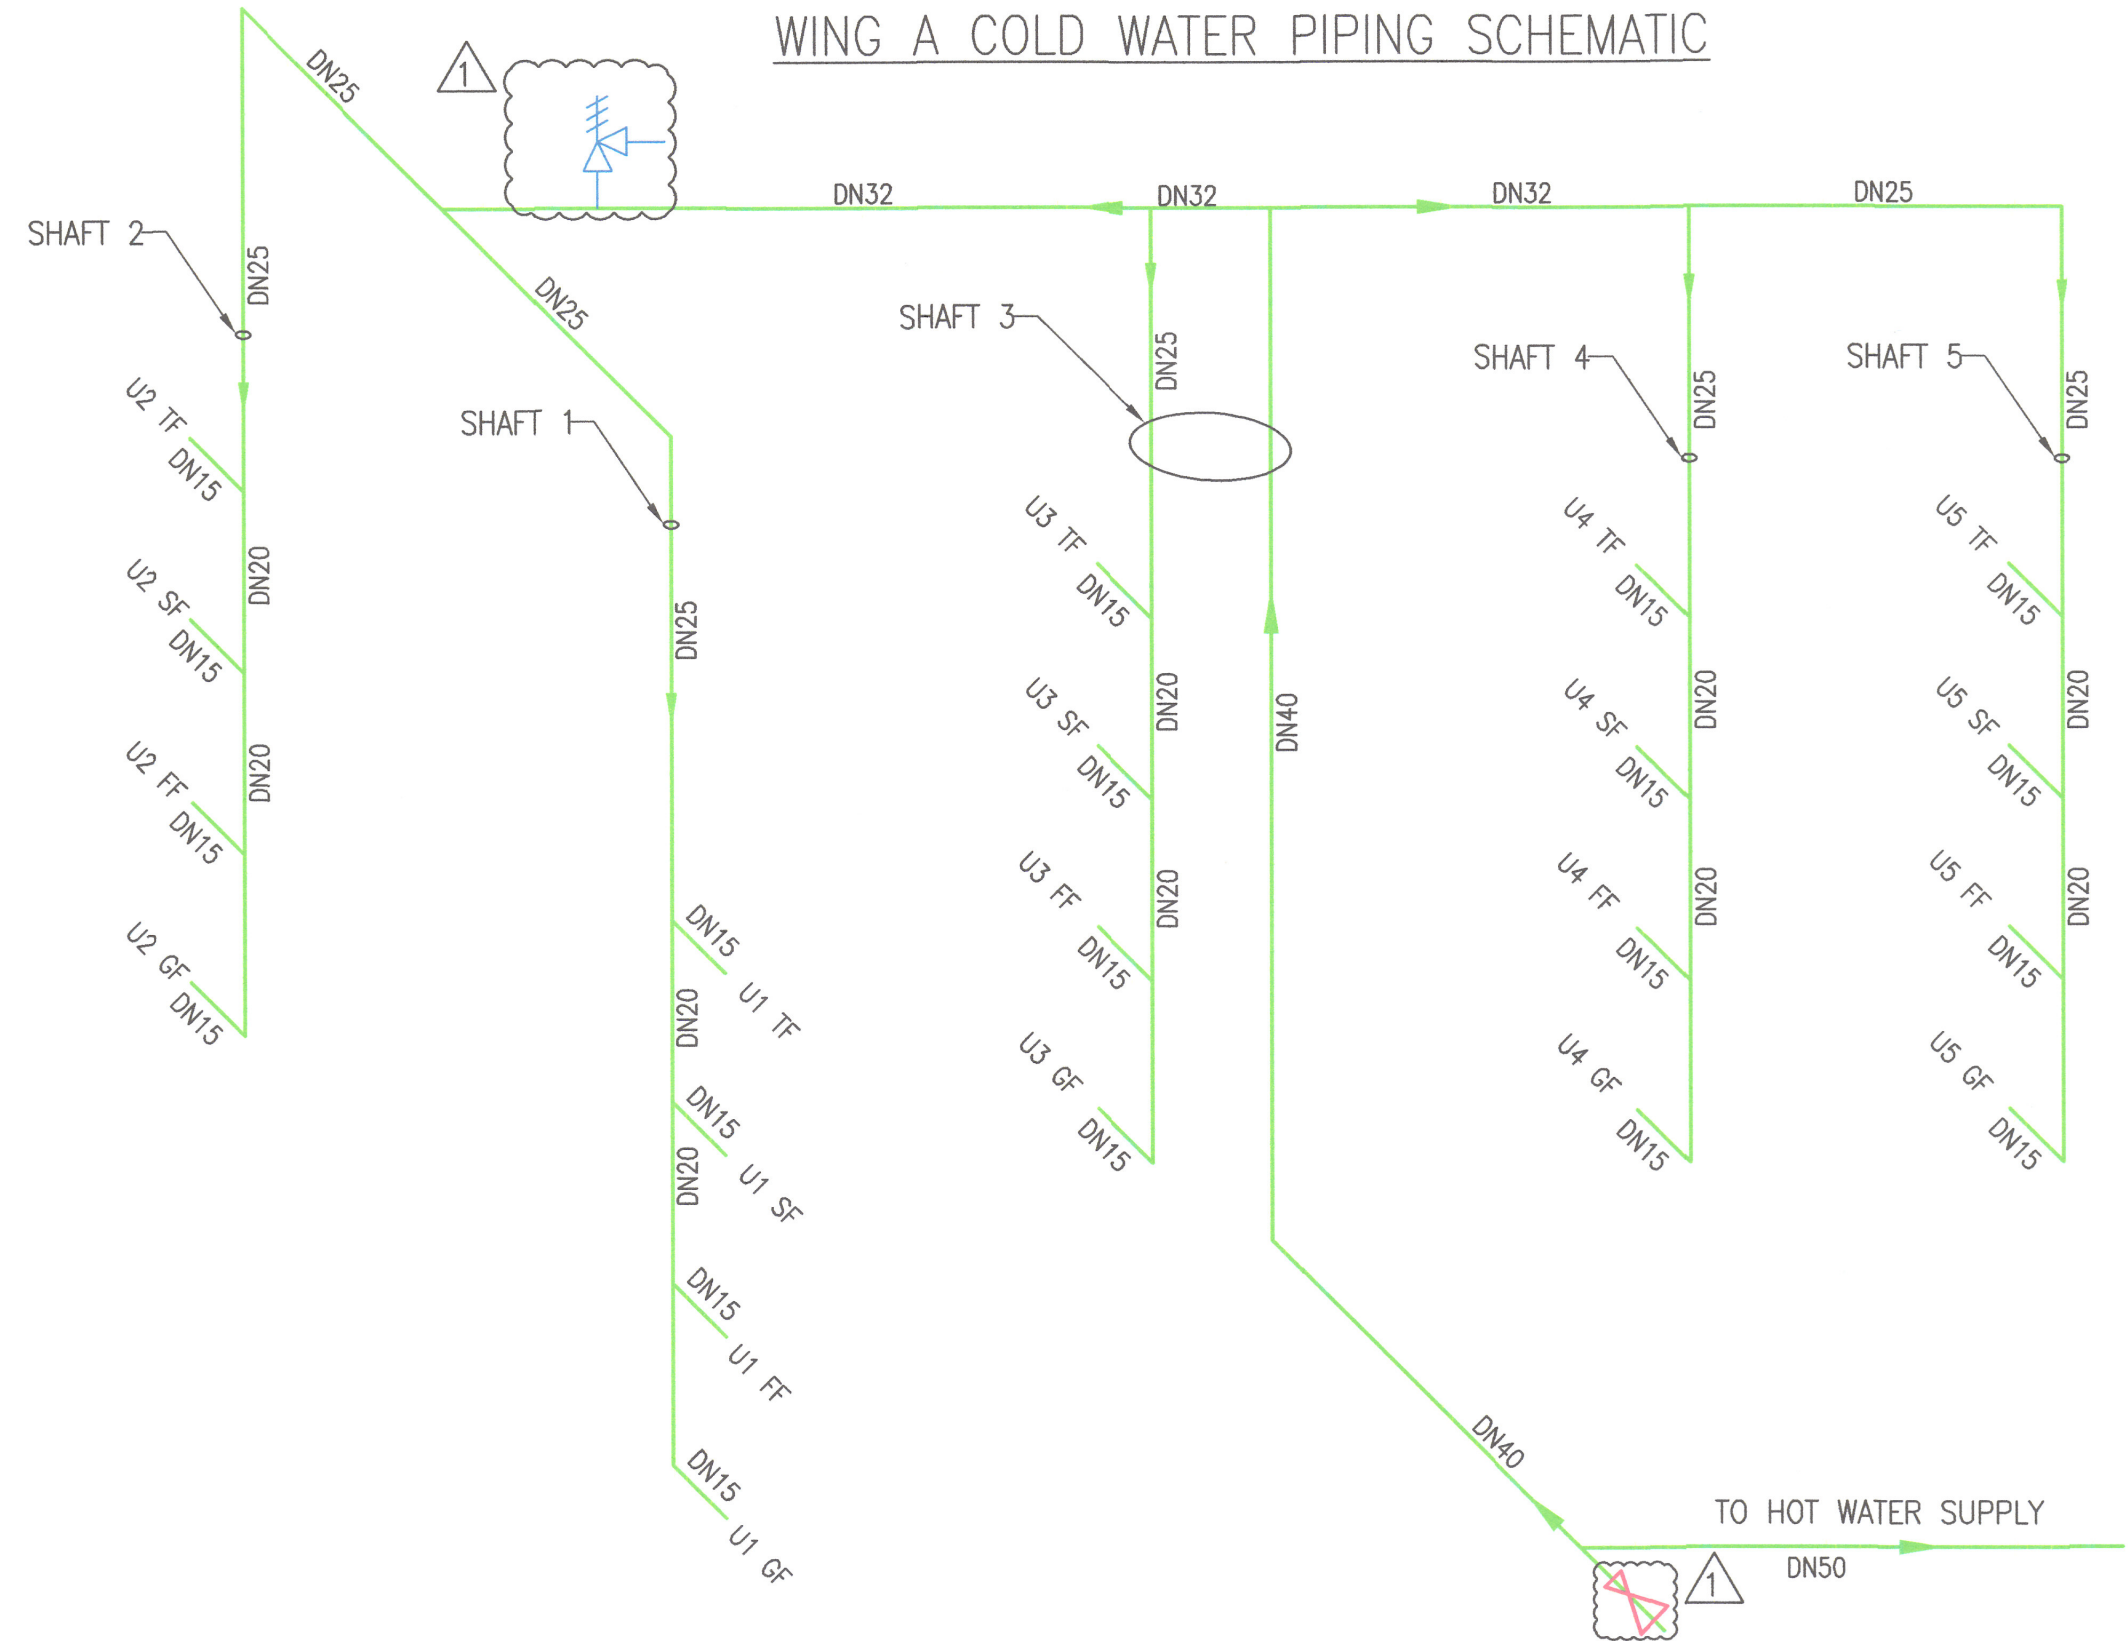


WING B COLD WATER PIPING SCHEMATIC

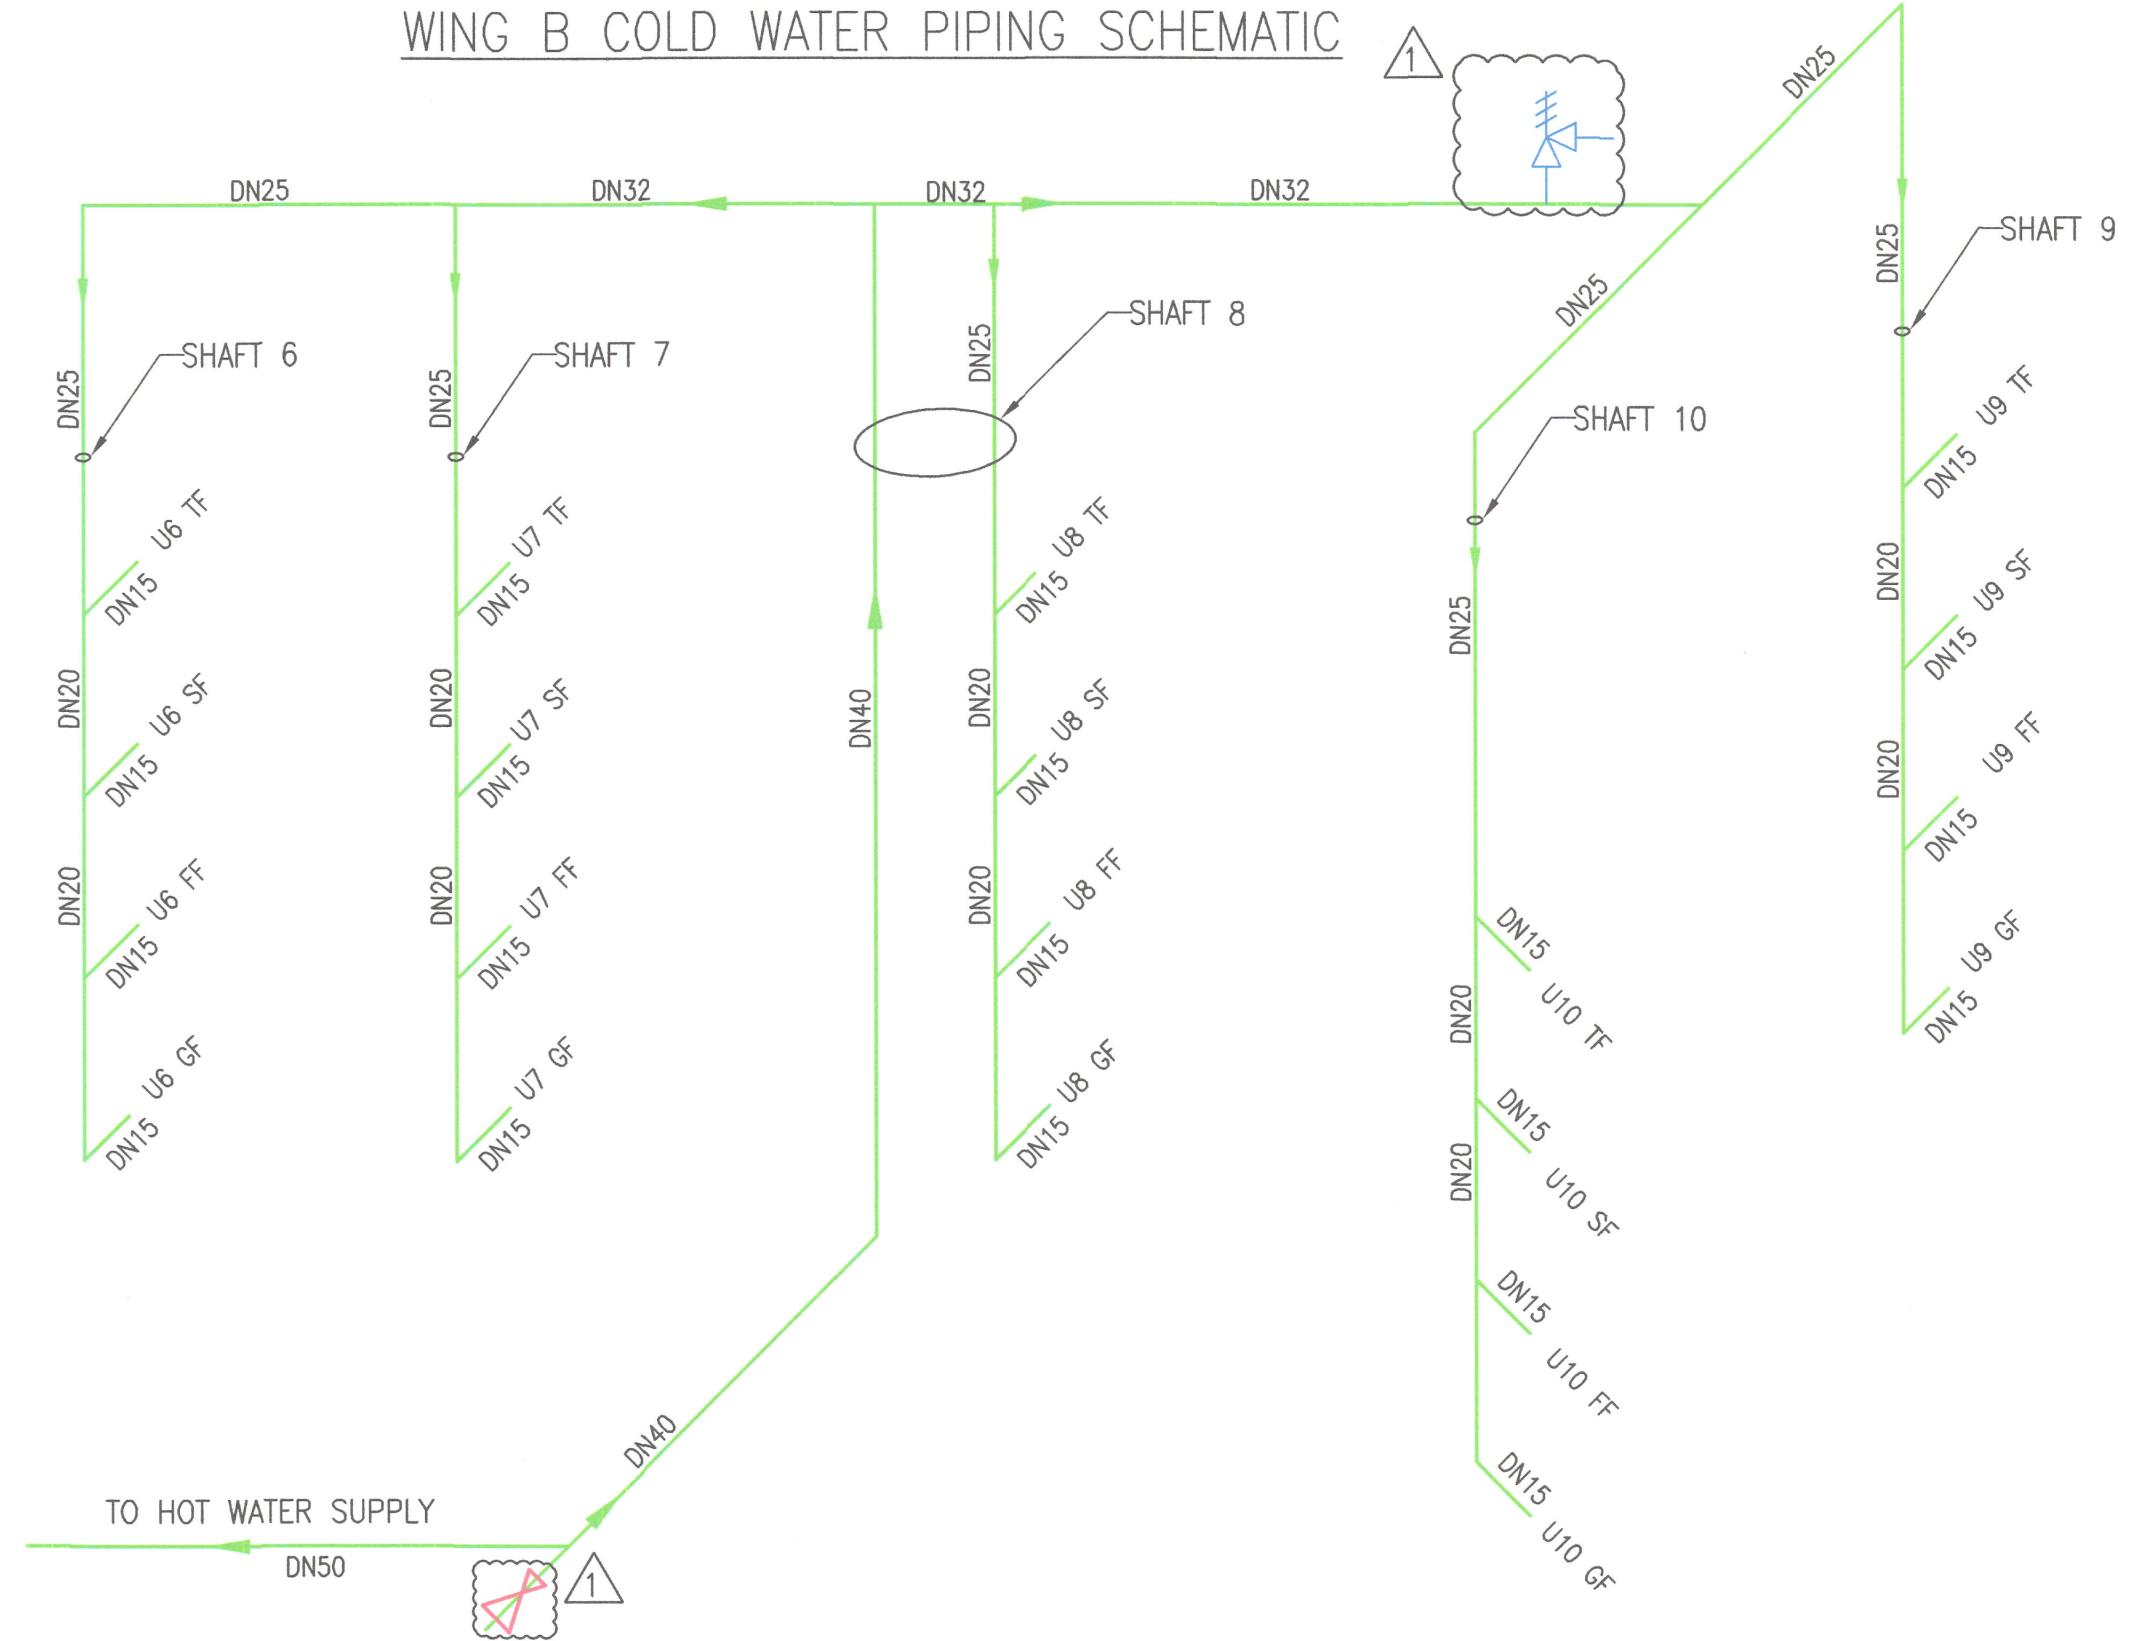

WING A HOT WATER PIPING SCHEMATIC

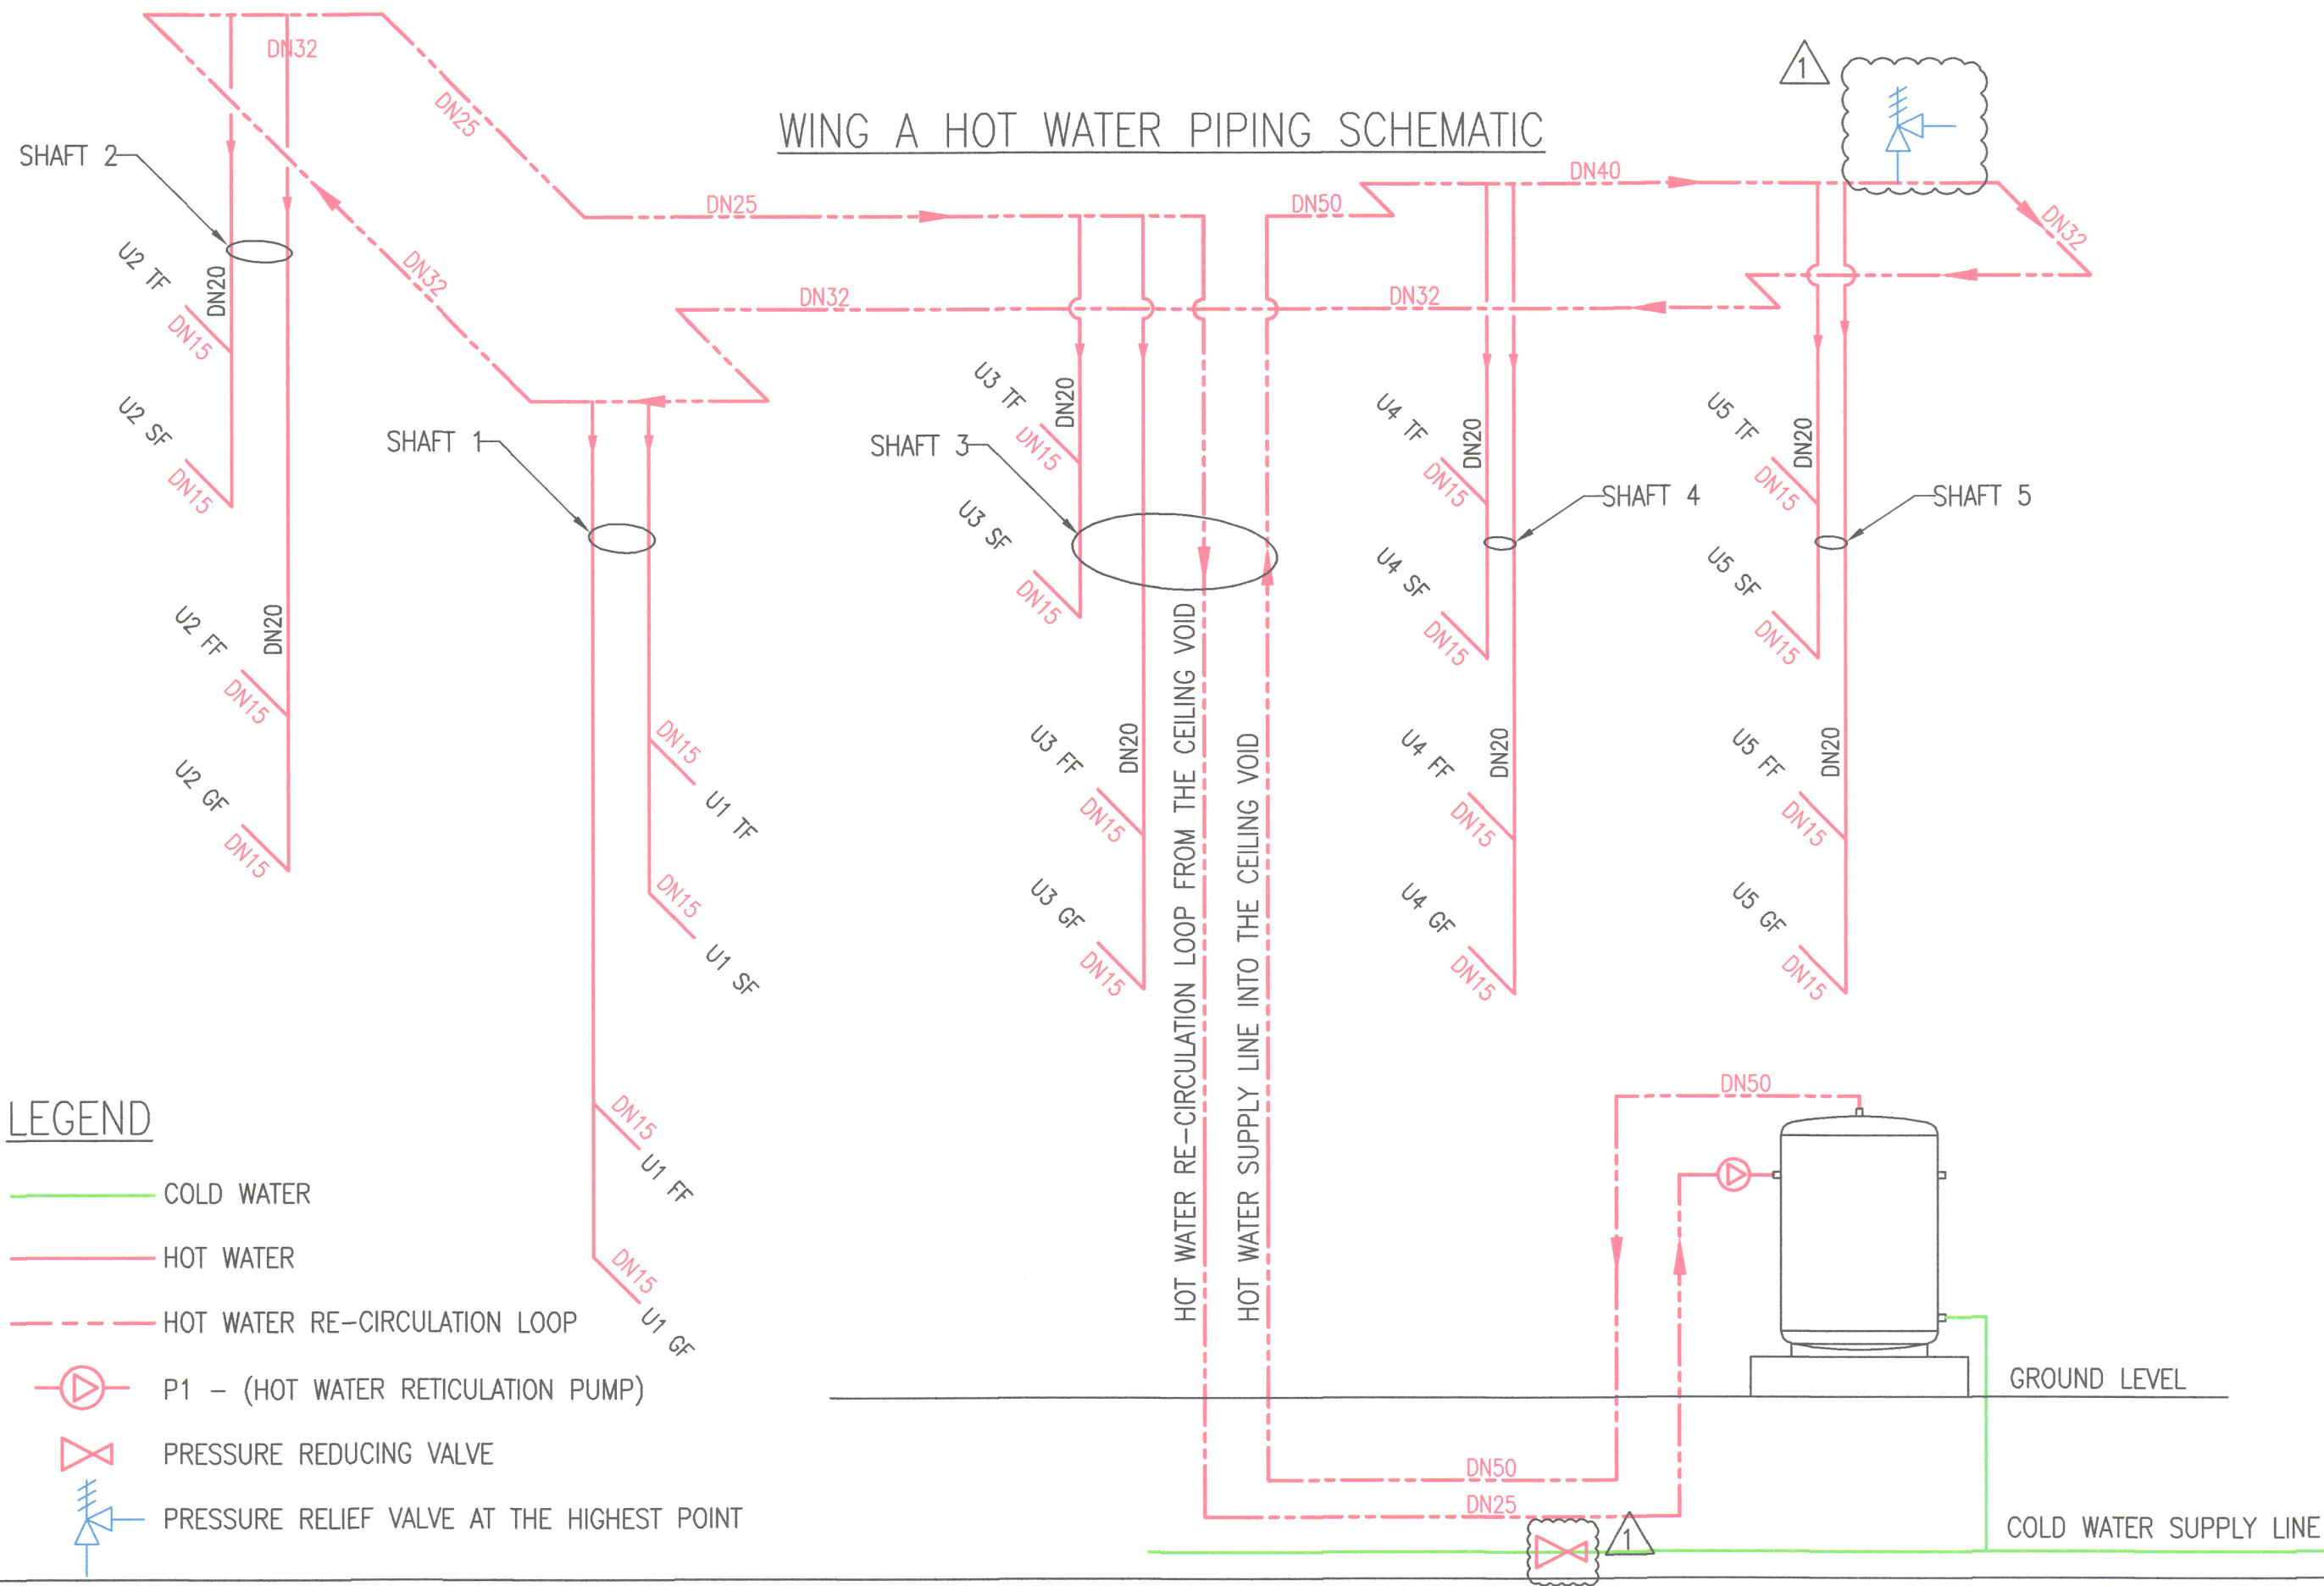

WING B HOT WATER PIPING SCHEMATIC

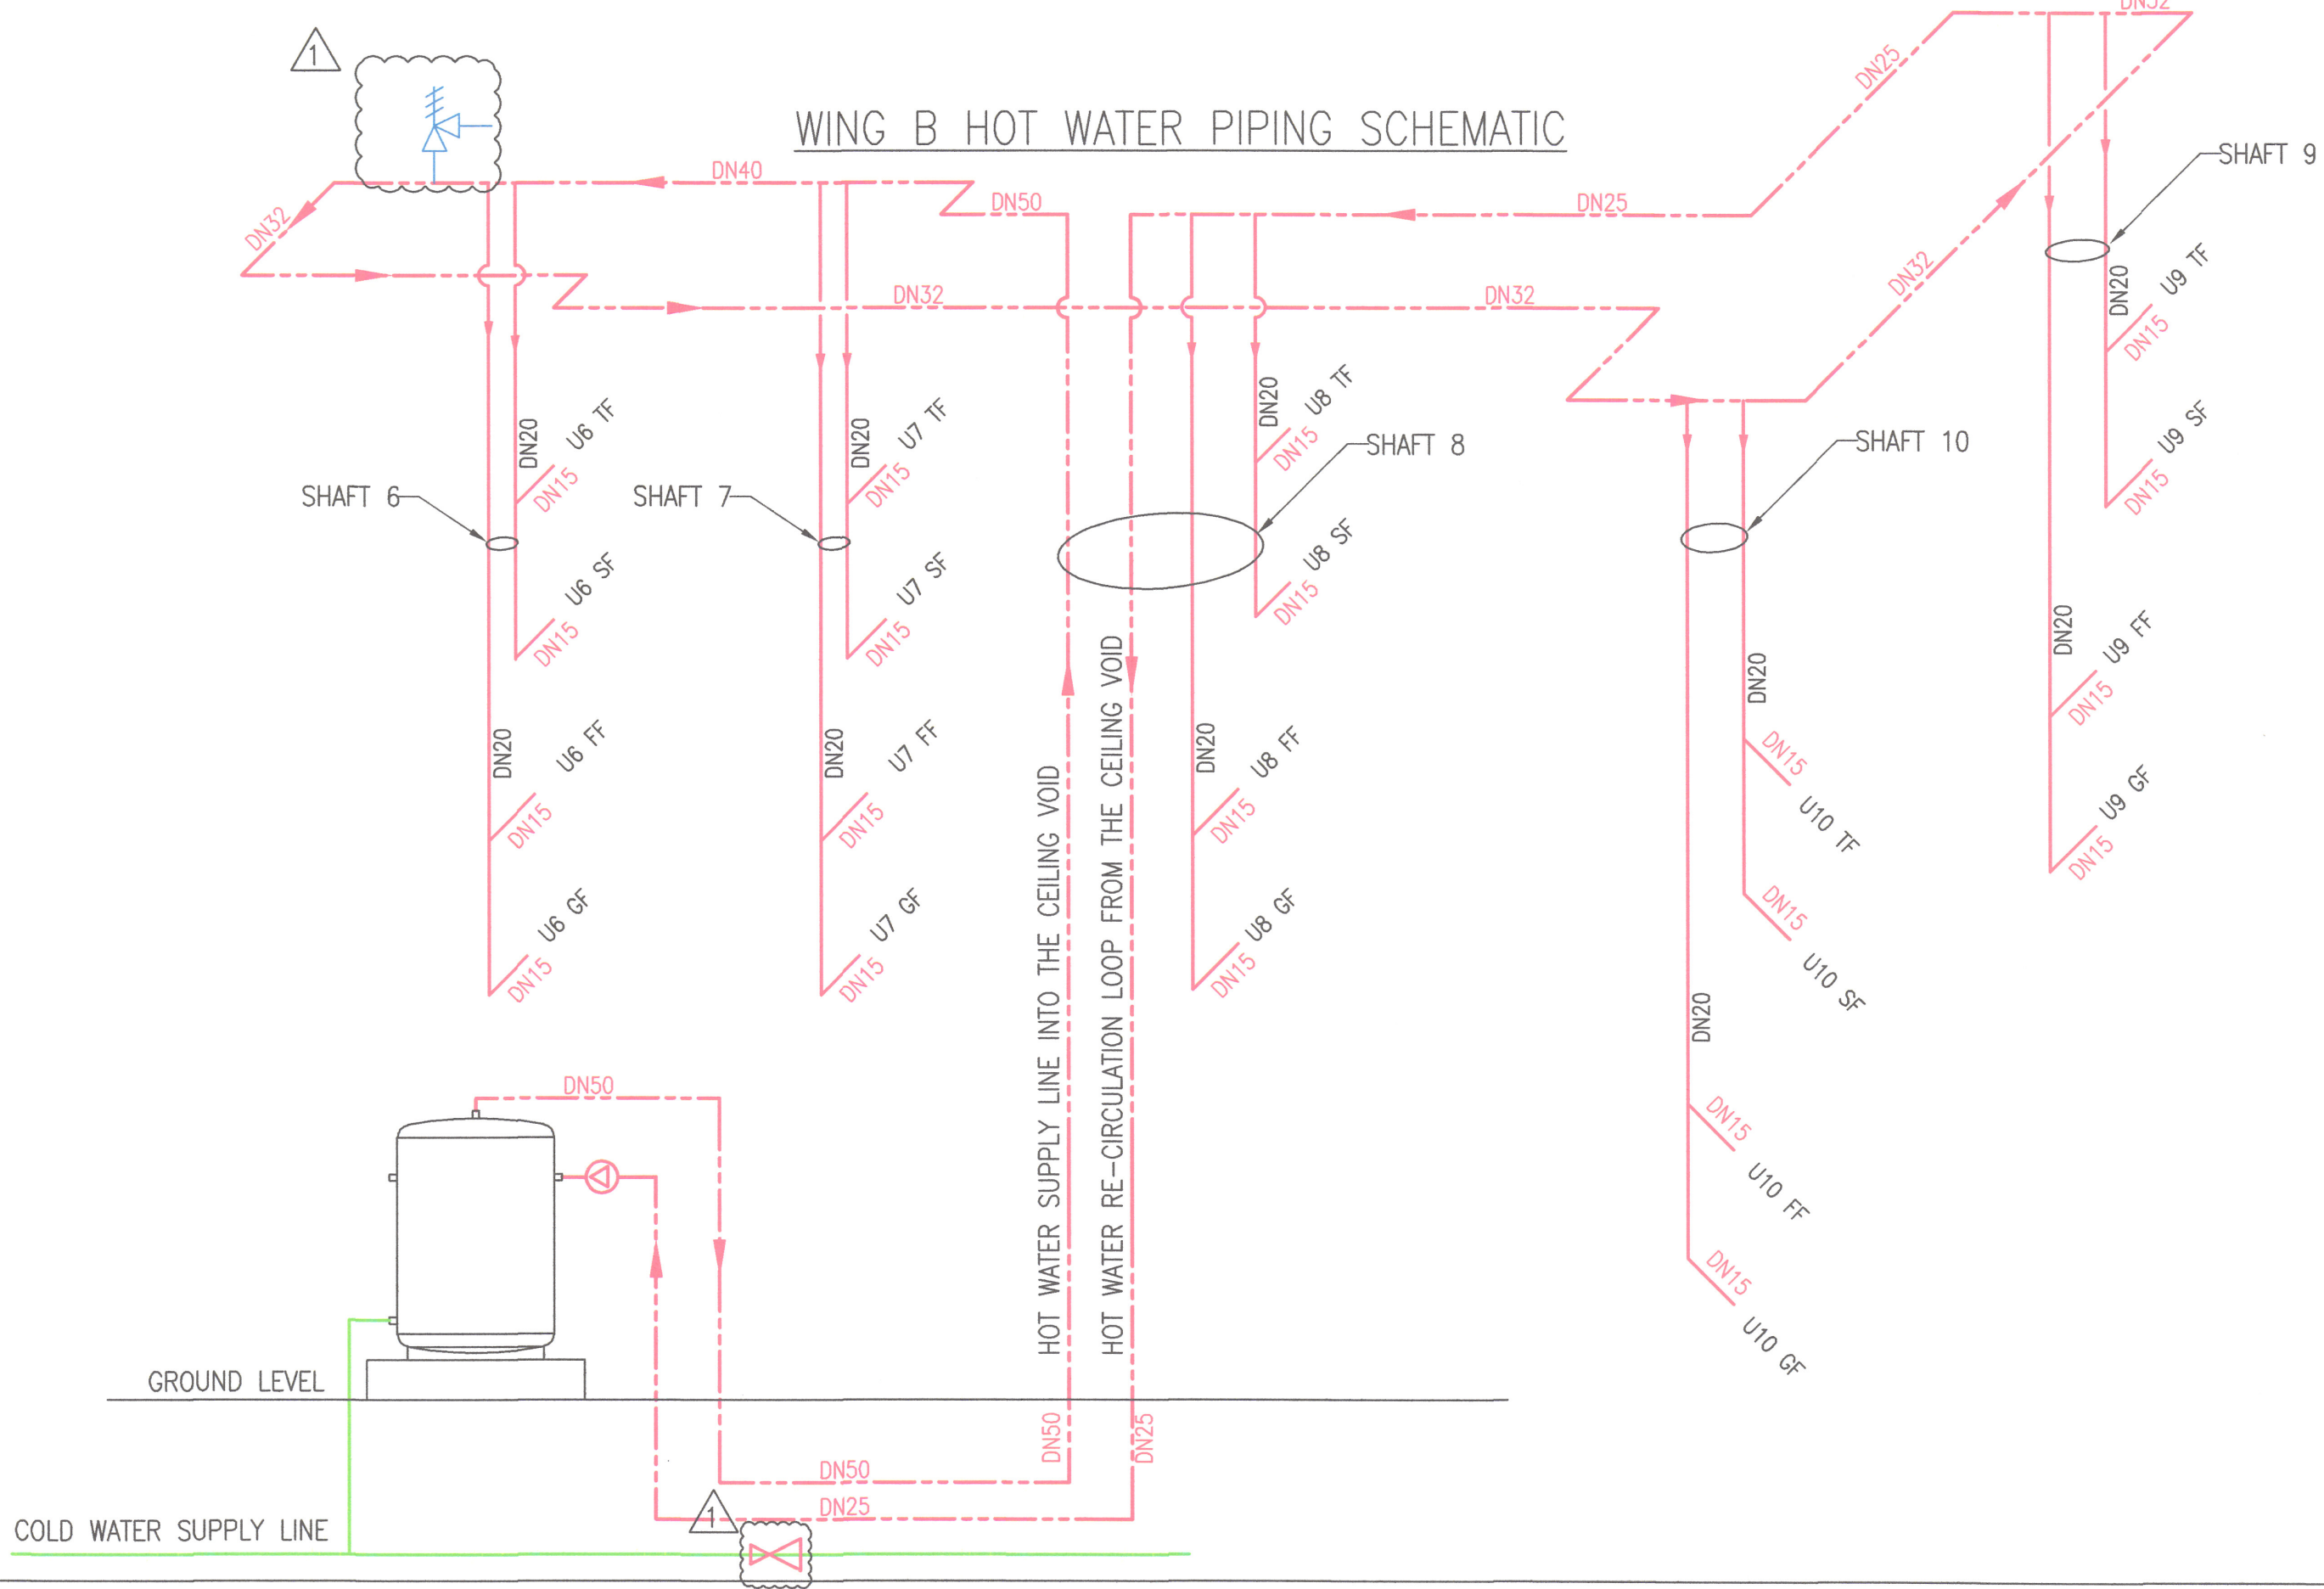

GENERAL NOTES:


Rev	Description	By	Chk'd	Eng	Date
1	INDICATION OF PIPES	F.N.	B.N.	S.M.	11-03-2020
2	SCHEMATIC DETAILING	F.N.	B.N.	S.M.	28-05-2019
3	REVISION	BY	Chk'd	Eng	Date

CLIENT:

CLIENT:	
	
FREE STATE PROVINCIAL GOVERNMENT DEPARTMENT OF HUMAN SETTLEMENT	
Physical Address	Postal Address
LEBOHANG BUILDING ST ANDREW STREET BLOEMFONTEIN	PO BOX 221 BLOEMFONTEIN 9300

	
Physical Address	
Park (Belvedere Place)	
061 5700	
061 5773	

APPROVED BY: <i>Sesile MOCUMI</i>	DATE: 10/06/2020
PROF. REGISTRATION: 20100360	Project Name: DARK & SILVER CITY HOUSING DEVELOPMENT (BOTTOM SITE)
Drawing Title: HOT & COLD WATER PIPING SCHEMATICS-TYPE A	Client Drawing No. E404-Mec-09-5

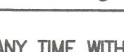APPROVED	S. MOCUMI		28-05-2019
ENGINEER	P. NANGUJA		28-05-2019
CHECKED	B. NDLOVU		28-05-2019
DRAWN	F. NYAKURA		28-05-2019
Scale As Shown	Name	Signed	Date
ALL RIGHTS ON THIS DRAWING REST AT ANY TIME WITH LTE CONSULTING, WITHOUT WHOSE WRITTEN CONSENT IT MAY NOT BE COPIED, REPRODUCED, COMMUNICATED OR RENDERED ACCESSIBLE TO THIRD PARTIES.			
Client Drawing No.			Rev
LTE Drawing No.			
E404-Mec-09-A5			1