



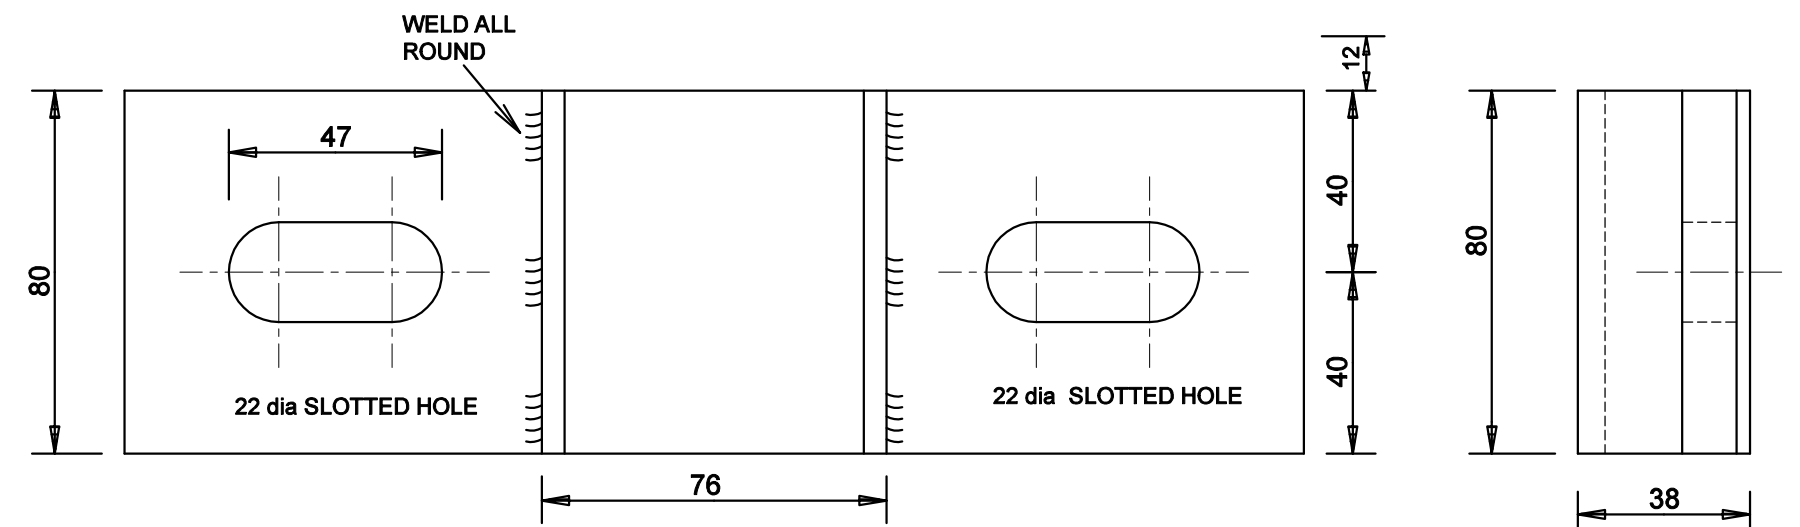


FRONT VIEW ON BACK BRACKET

SIDE VIEW

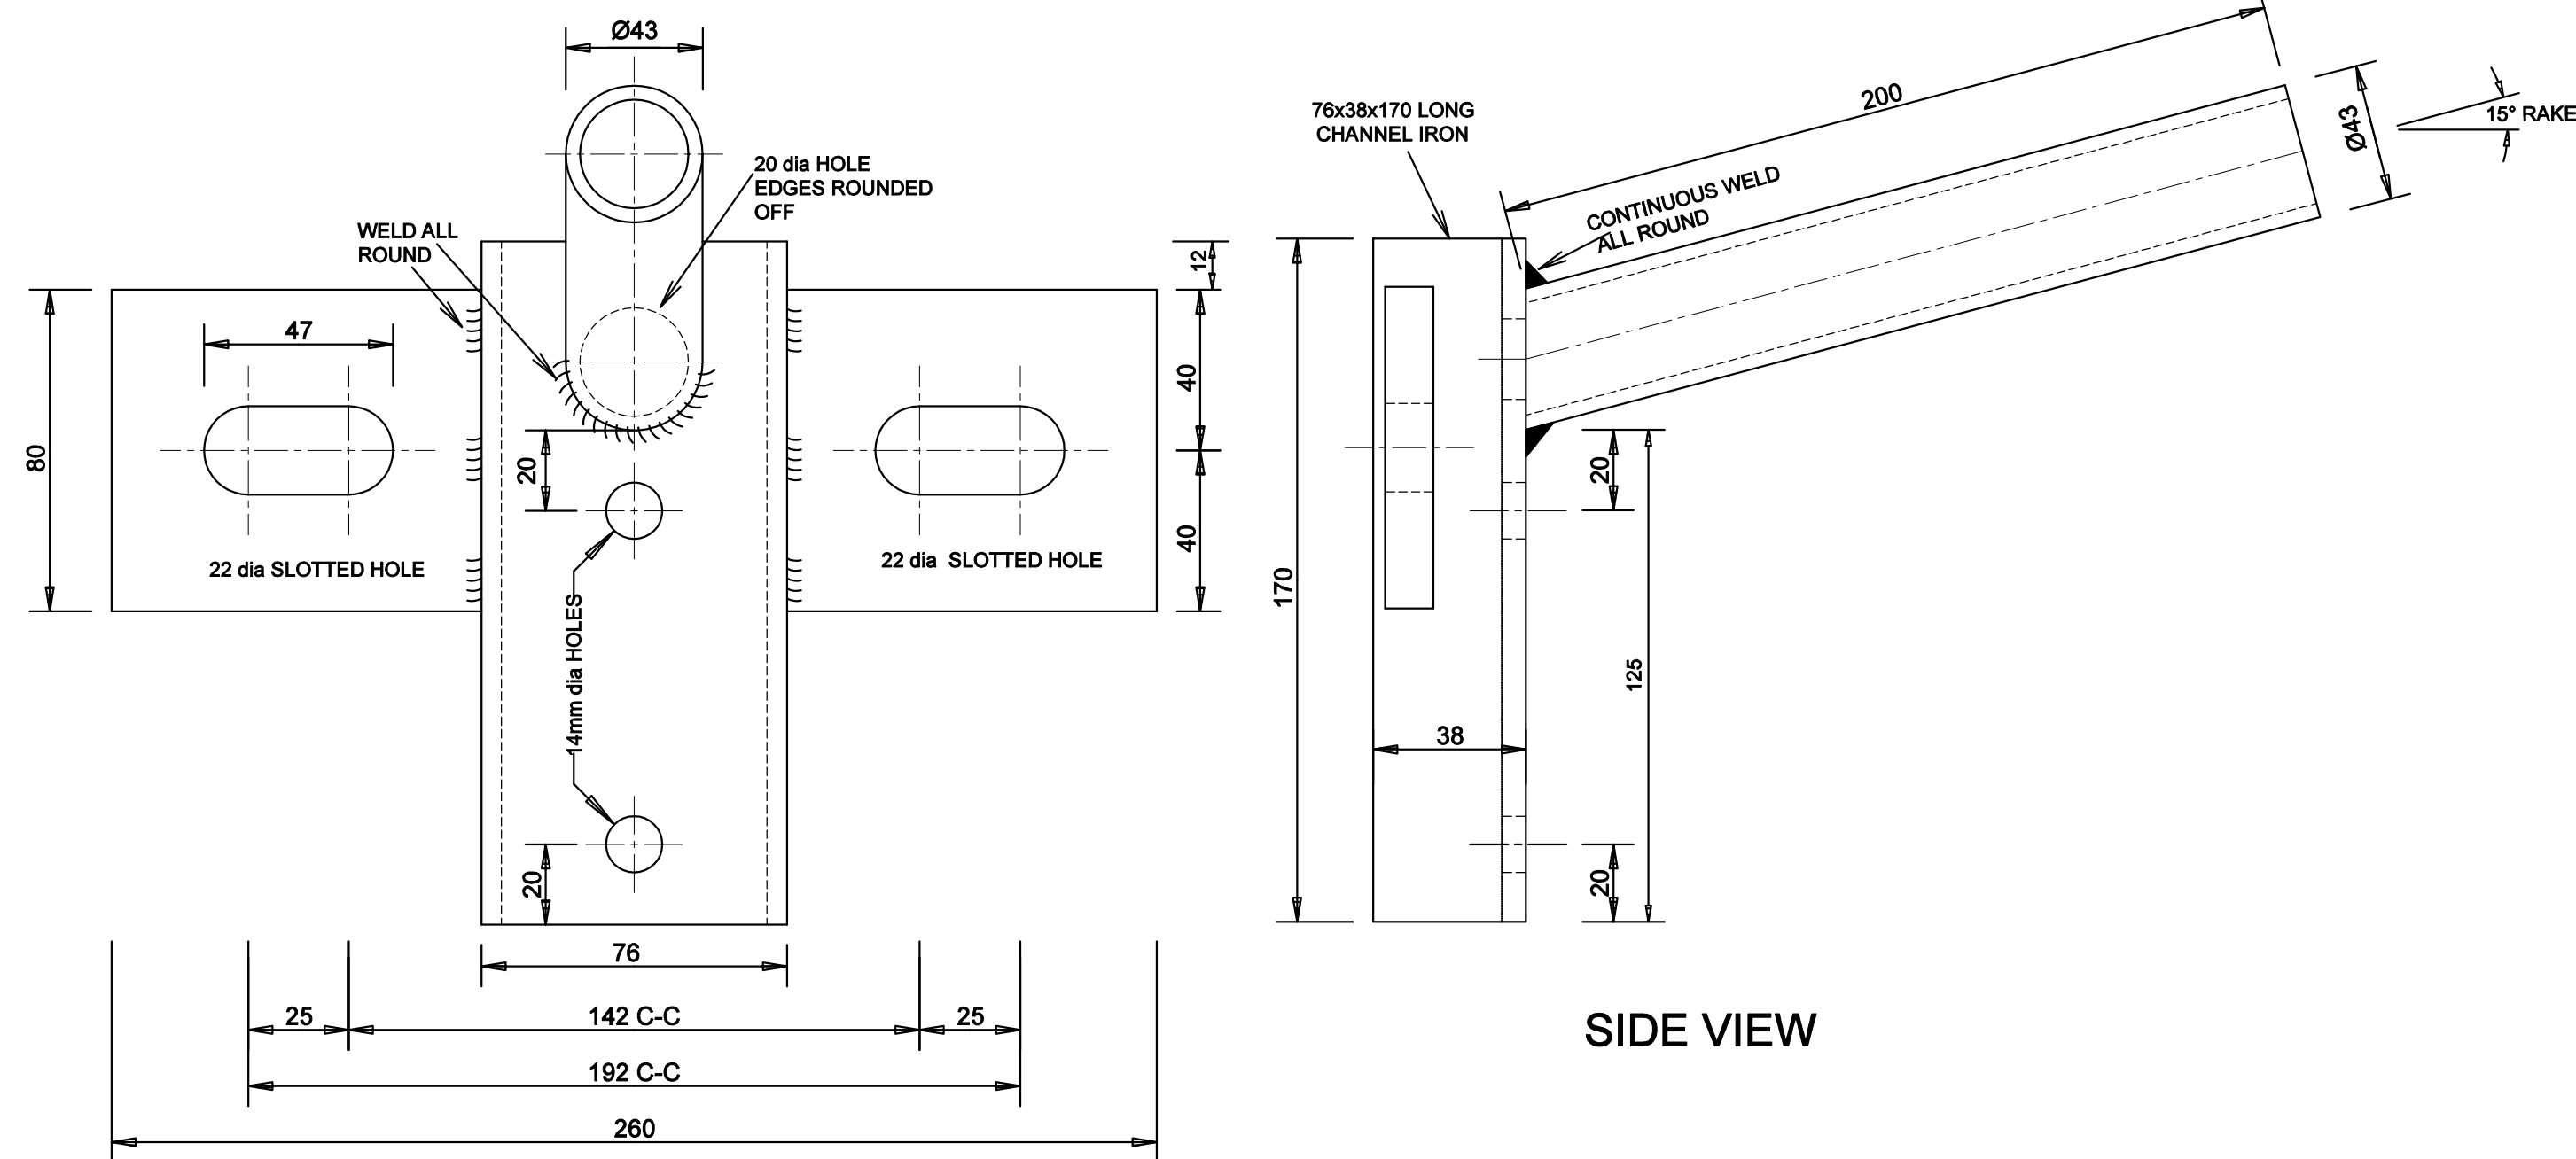


FRONT VIEW ON 200mm STREET LIGHTING BRACKET

SIDE VIEW

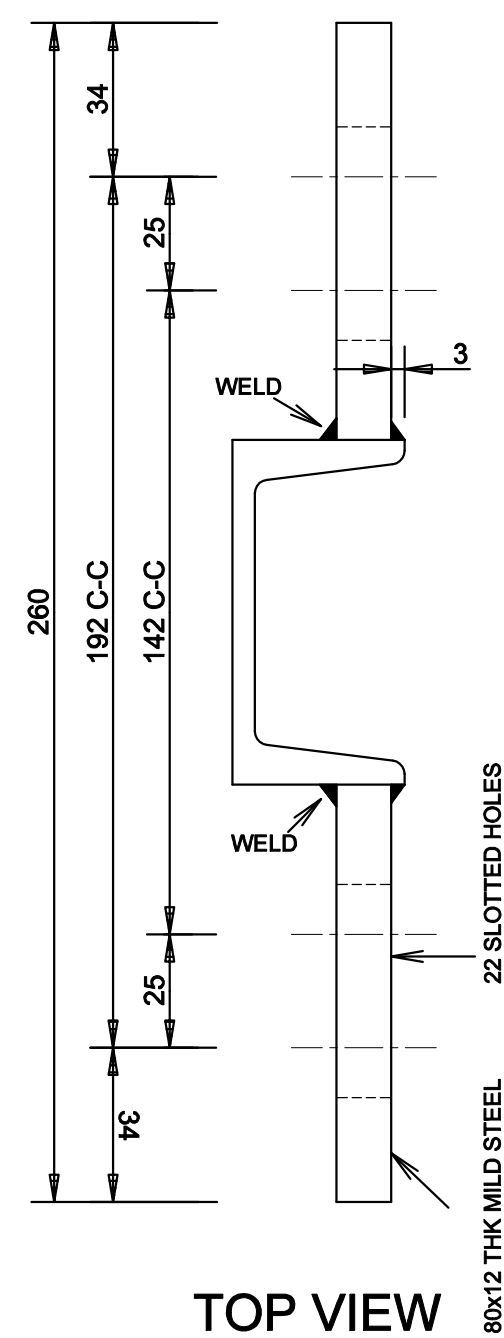

TOP VIEW

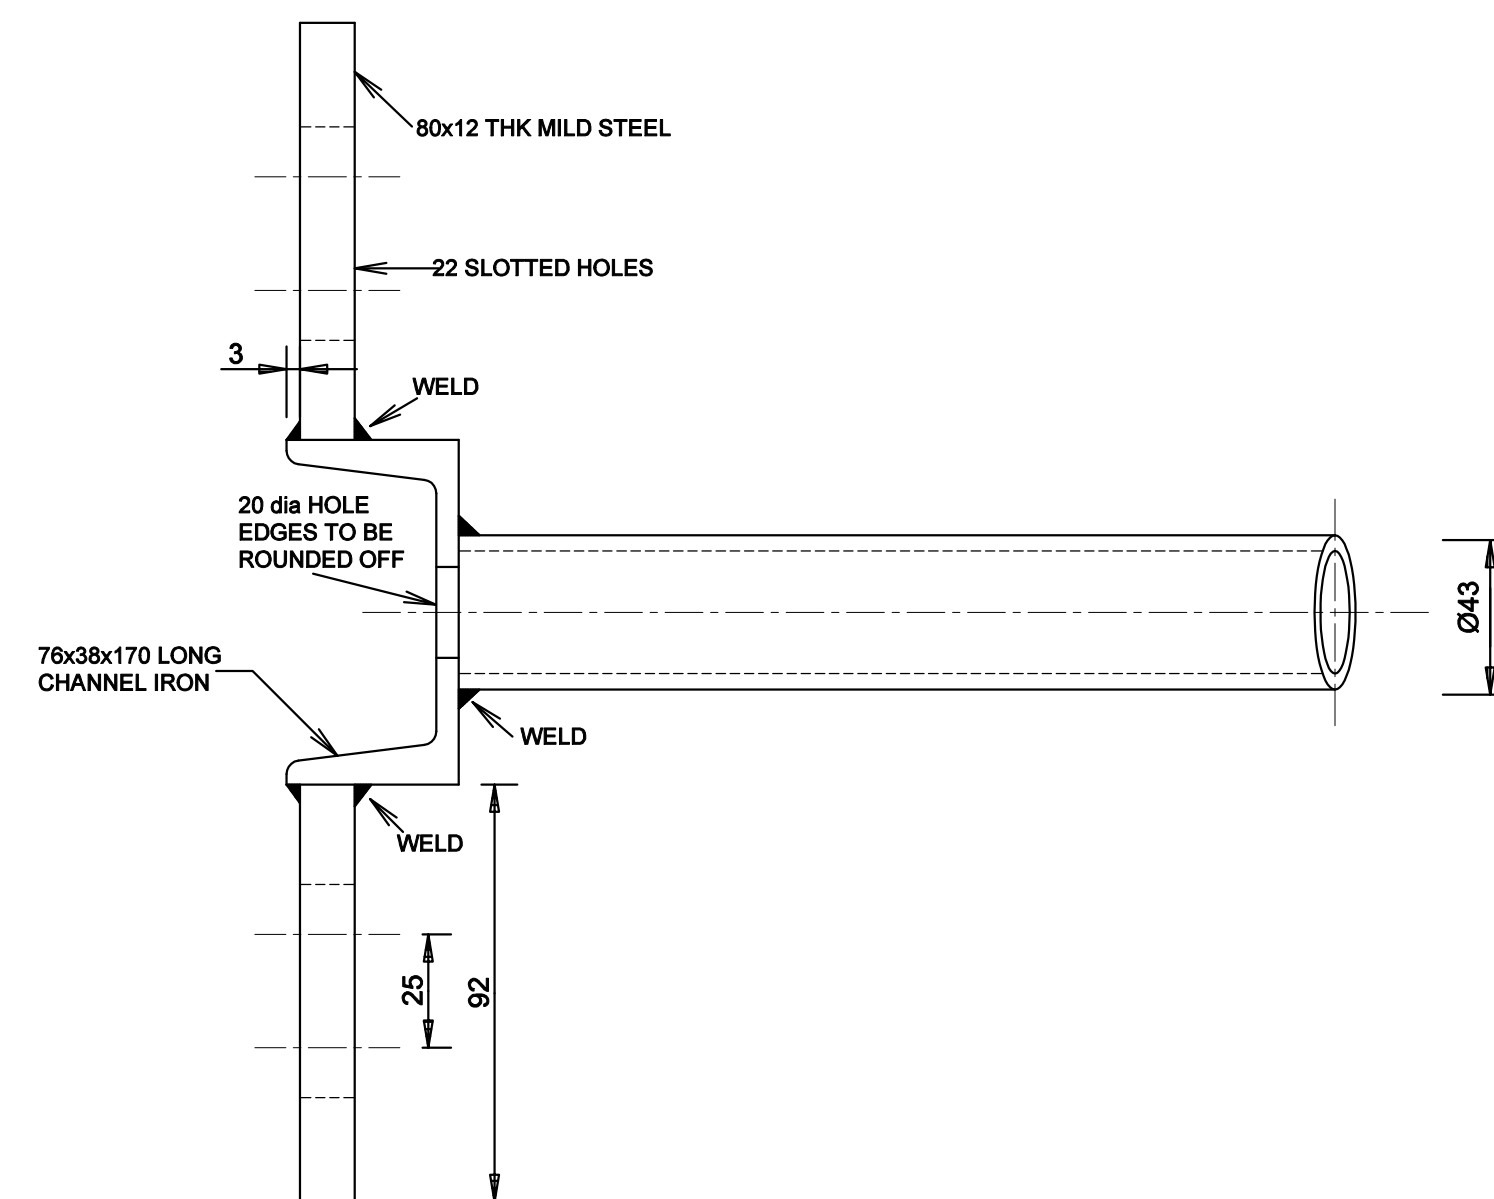

TOP VIEW

NOTE:-
ITEM TO BE SUPPLIED WITH THE FOLLOWING:-
• 2x 220mm x 20mm TH.READED RODS
• 4x 20mm WASHERS.
• 6x 20mm NUTS.

MATERIAL :- MILD STEEL
HOT DIP GALVANIZE AFTER MANUFACTURE
GALVANISING TO COMPLY TO SABS 763/1977

NOTES

REVISION 3:- 10/06/2026 - A.E. HALL
SPIGOT DIAMETER CHANGED TO 43 Dia, TITLE BLOCK UPDATED.

MANUFACTURING DRAWING

THE COPYRIGHT OF THIS PLAN AND DESIGN RESIDES WITH THE CITY OF CAPE TOWN AND
MAY NOT BE REPRODUCE ISSUED OR USED FOR ANY PURPOSE OTHER
THAN IT WAS INTENDED FOR ORIGINALLY



CITY OF CAPE TOWN
ISIXEKO SASEKAPA
STAD KAAPSTAD

Making progress possible. Together.

**ENERGY
DIRECTORATE**

SPACIAL DATA SERVICES

ARCHITECTURAL/MECHANICAL SECTION
HEAD OFFICE BLOEMHOF ROAD
BELLVILLE, PRIVATE BAG X44 7535

DIRECTOR: ELECTRICITY	E.CAPES
MANAGER: ENGINEERING	J. VAN DER MERWE
CO-ORDINATOR	G. HECTOR

PROJECT TITLE
200mm EXTENSION STREET LIGHTING BRACKET (15 Deg RAKE)

APPROVED BY:	CHECKED	
COMPILED: M. V.D MERWE		
SCALE: AS SHOWN	DATE: 29/01/1997	
DRAWING No. SL 32	SHEET 1	REVISION No. 3
		SHEET SIZE A1