




Foundation Reinforcement Layout  
Scale: 1:125

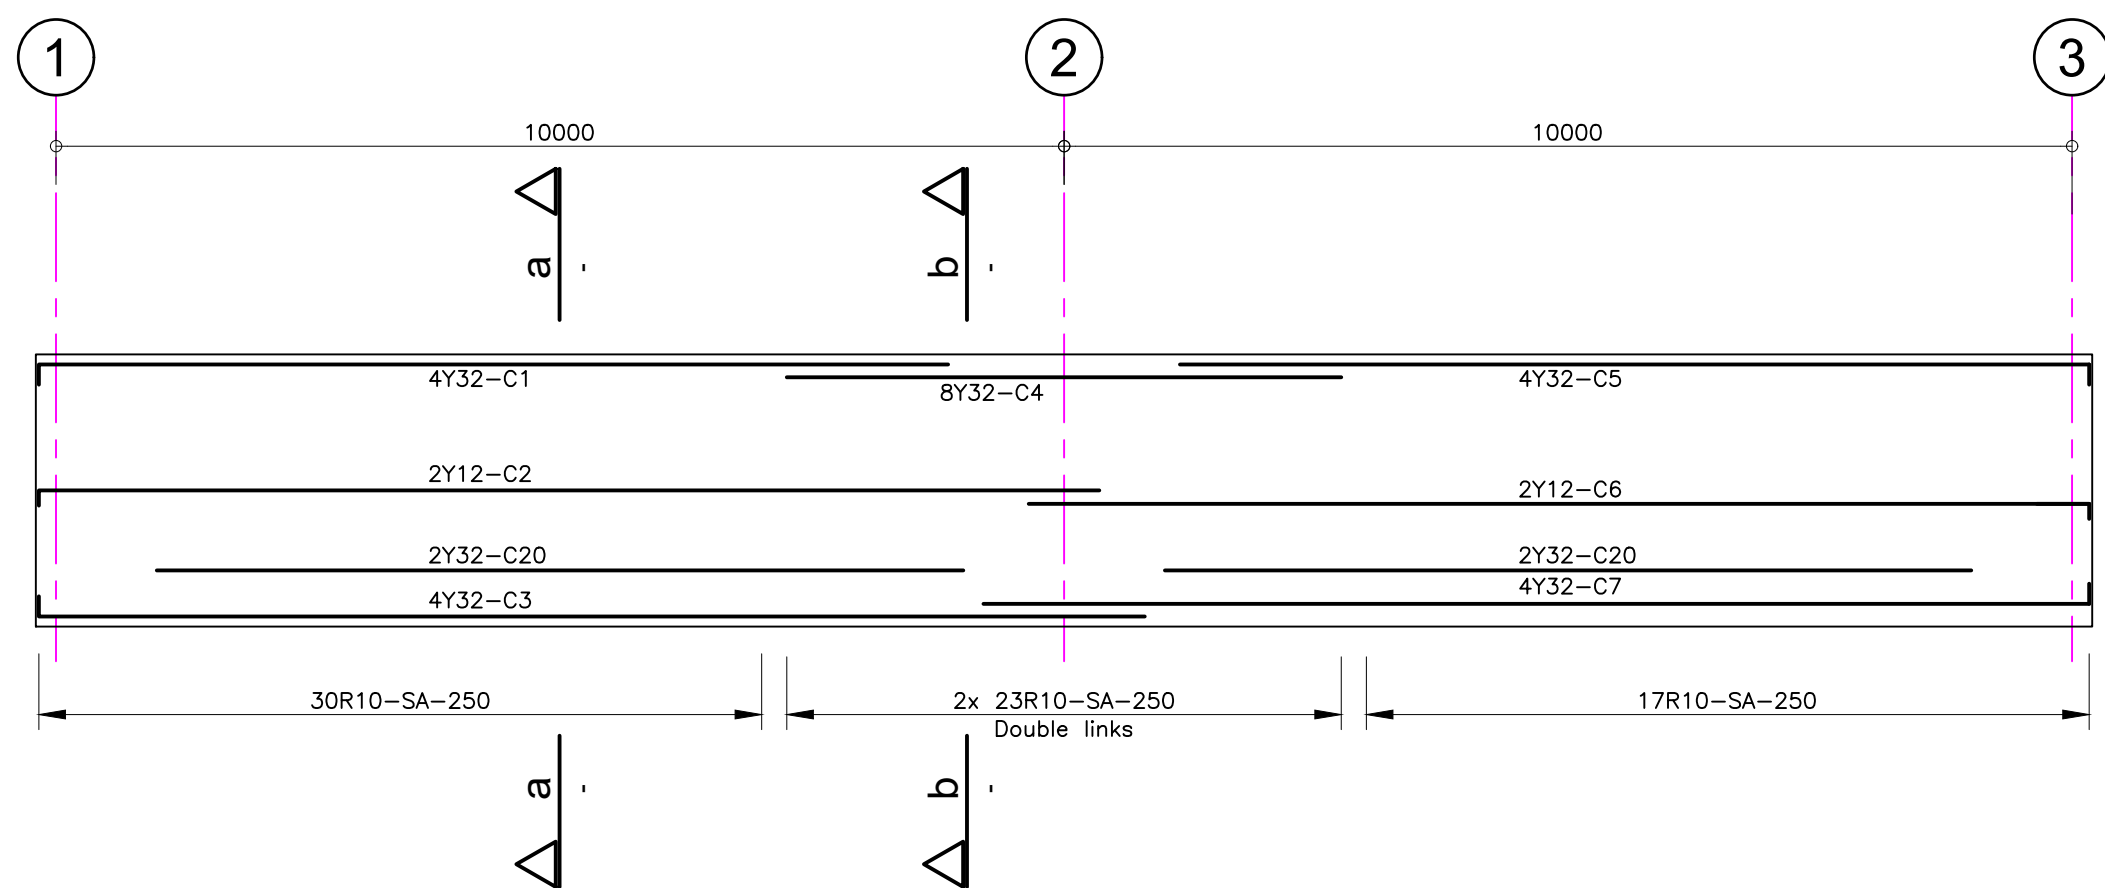


Deck Beam  
Reinforcement Elevation  
Scale: 1:75

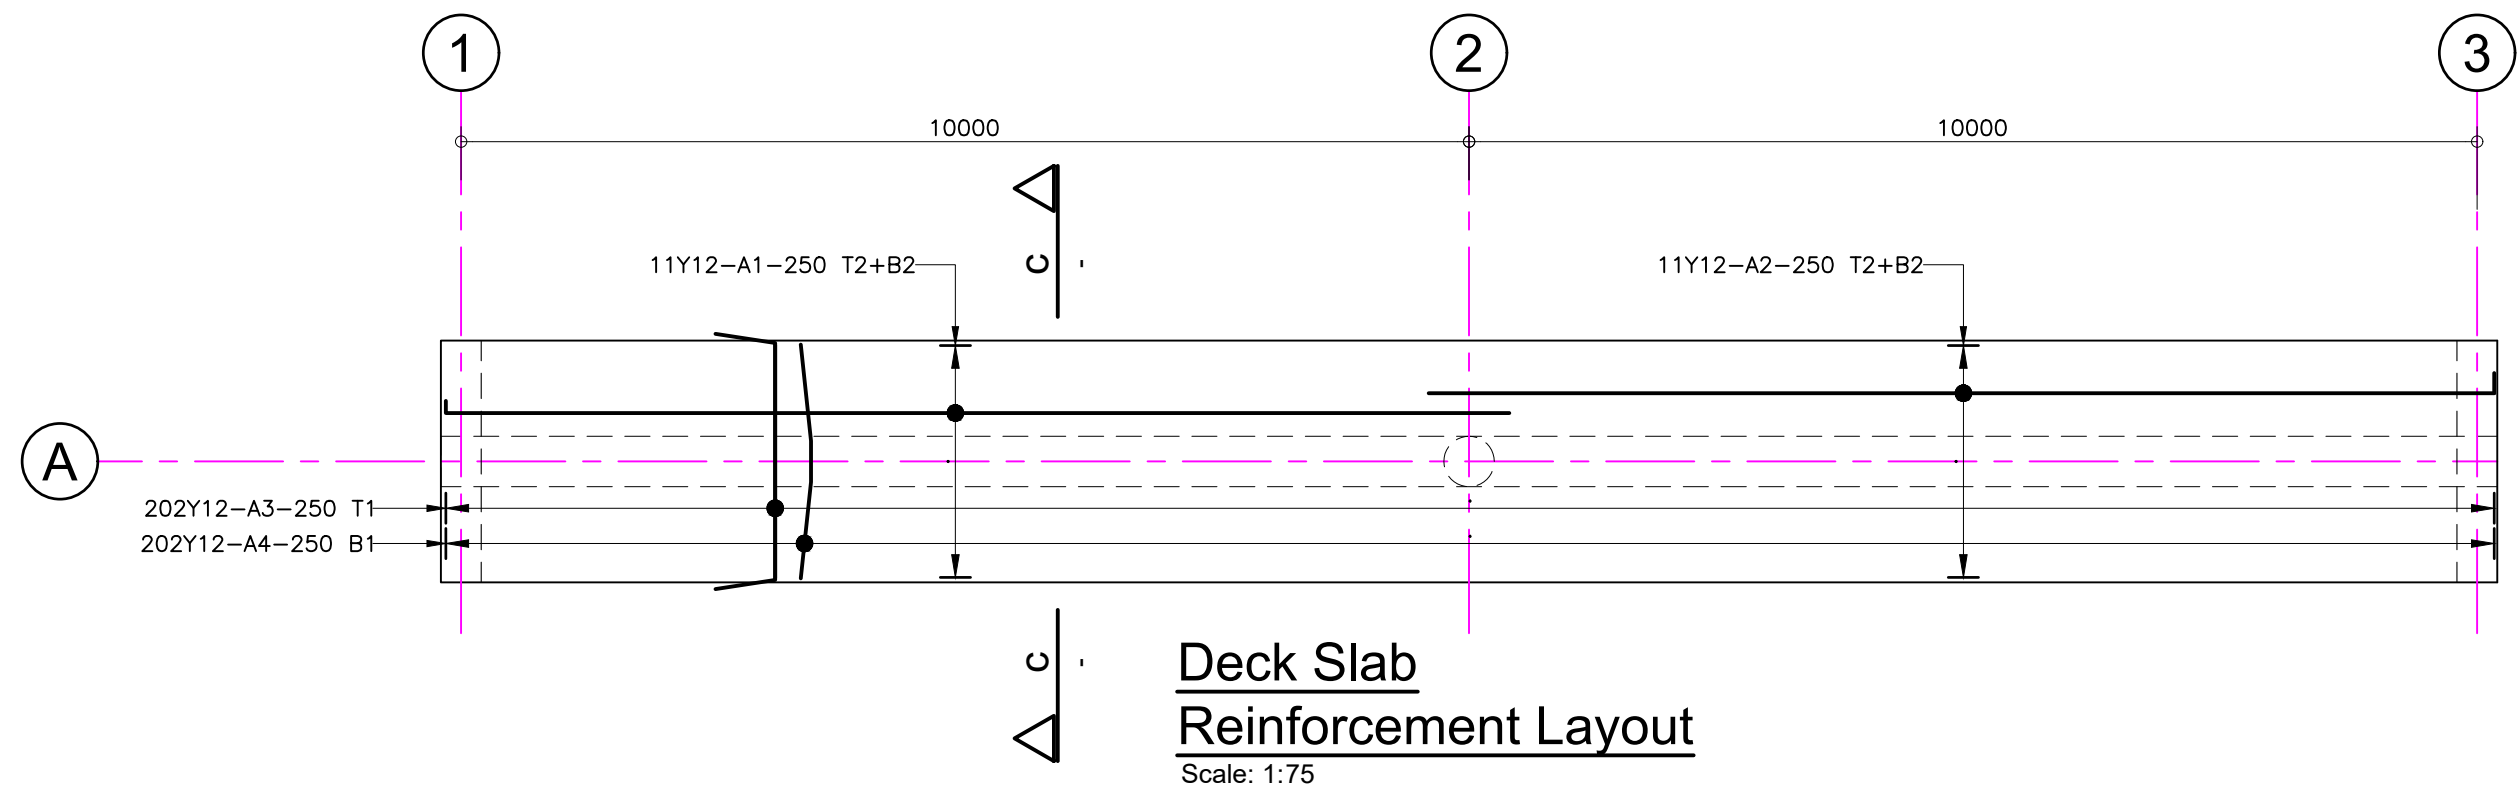


Deck Slab  
Reinforcement Layout  
Scale: 1:75

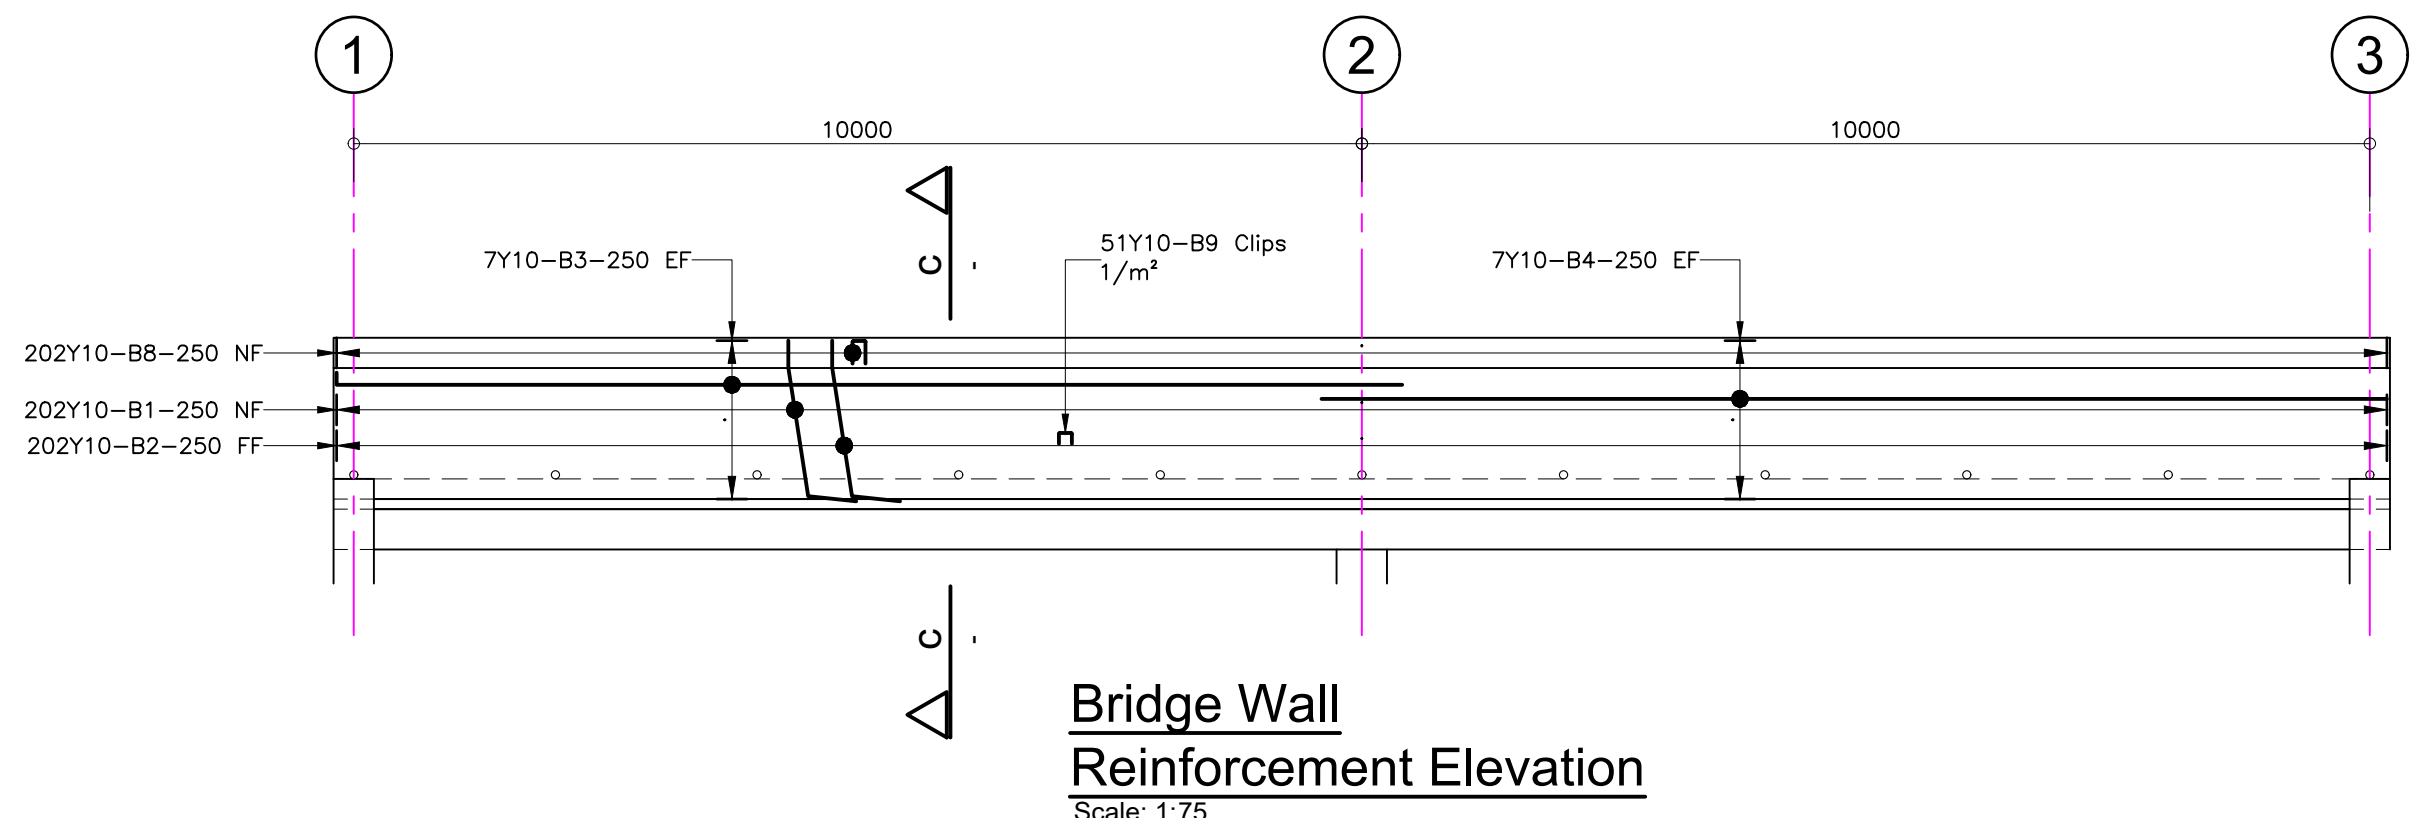


Bridge Wall  
Reinforcement Elevation  
Scale: 1:75

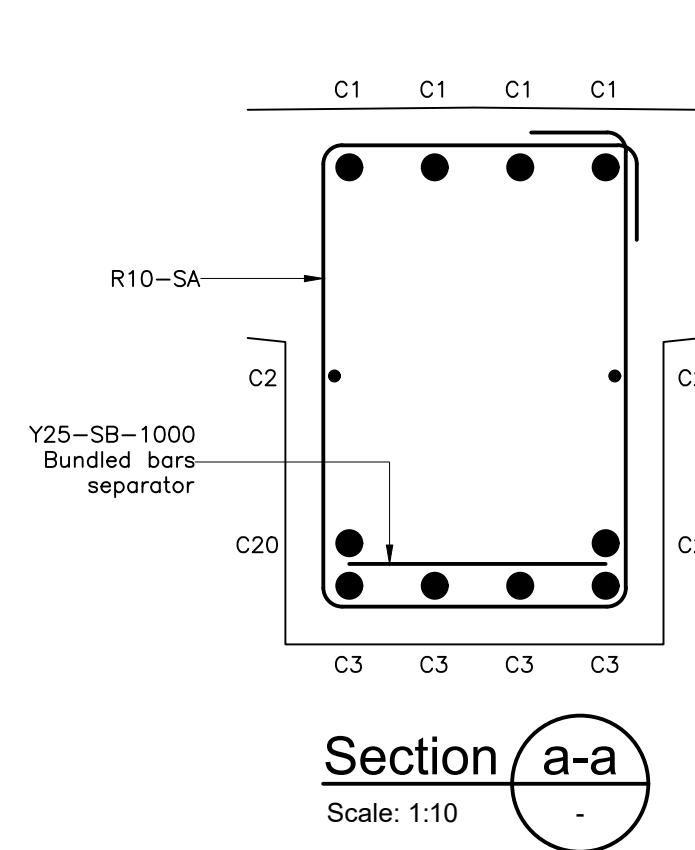

Section a-a  
Scale: 1:10

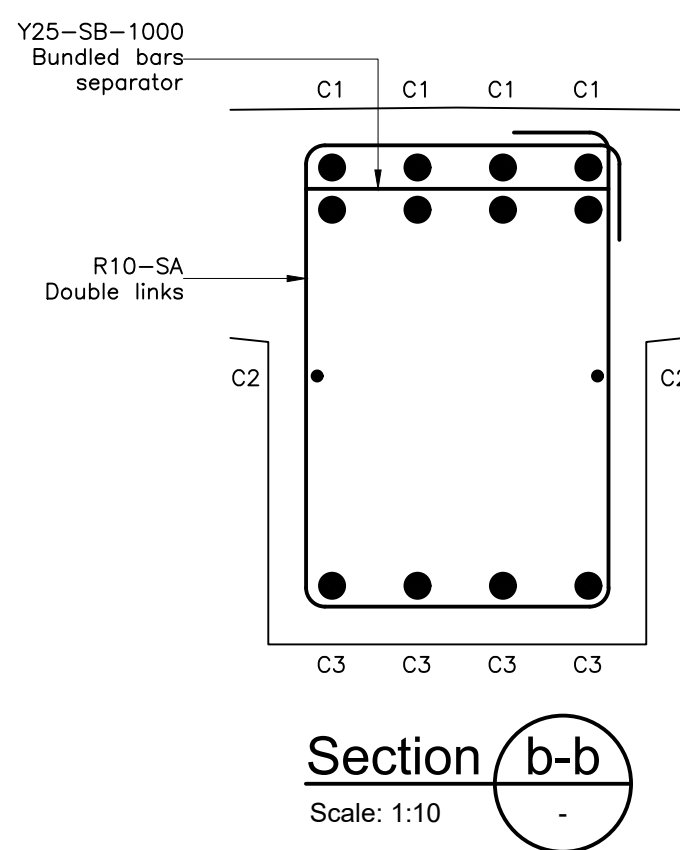

Section b-b  
Scale: 1:10

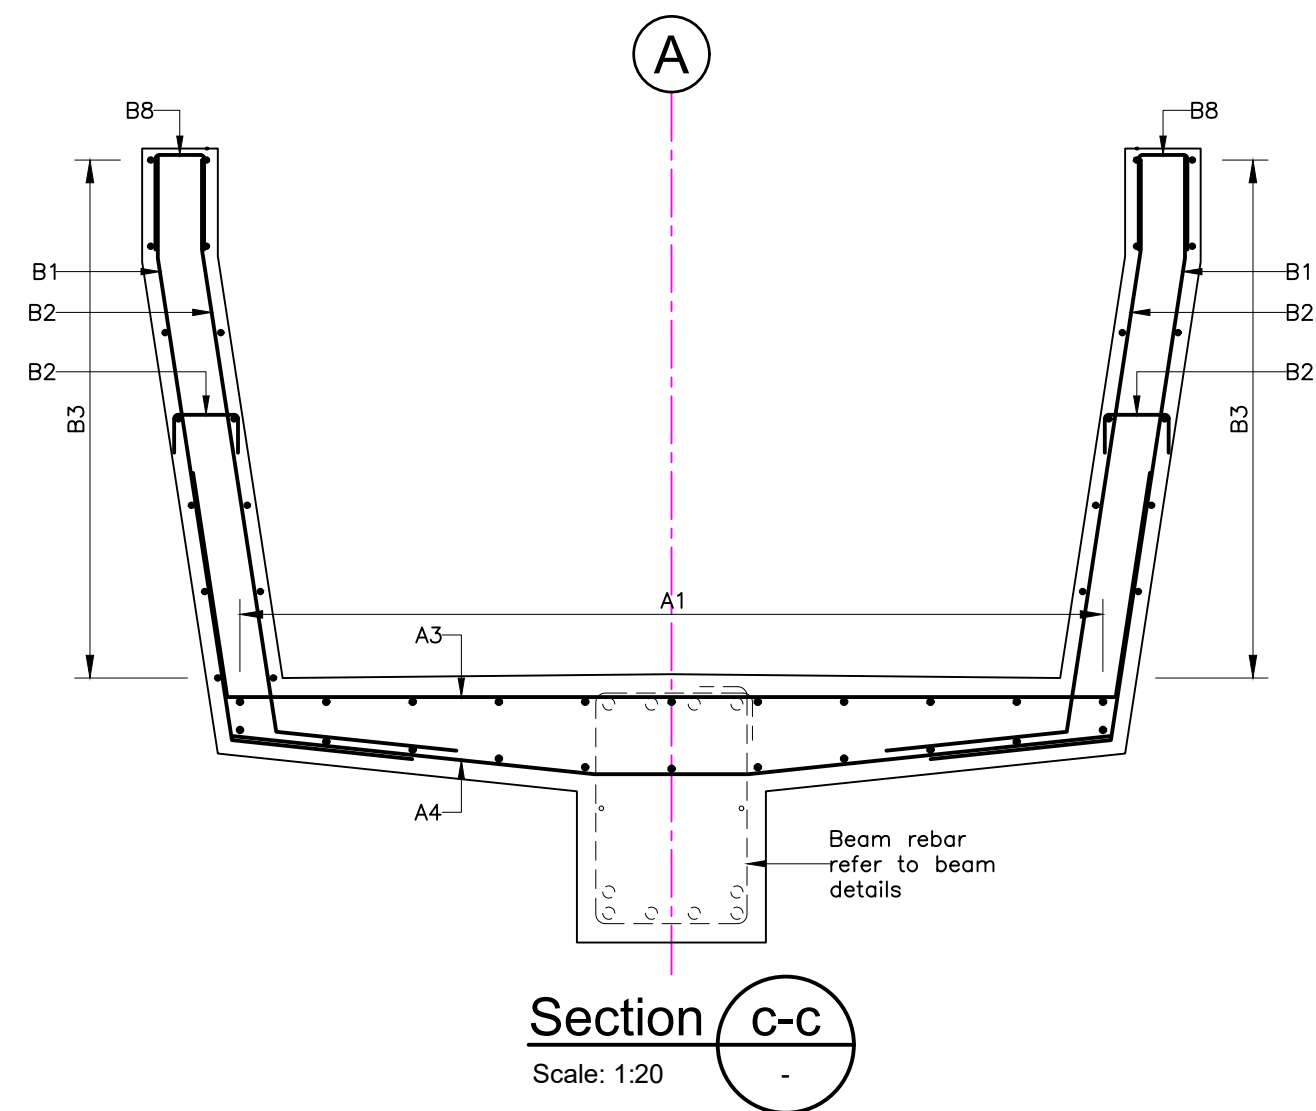

Section c-c  
Scale: 1:20

CLIENT'S DETAILS



PRIVATE BAG X101  
MALELANE  
1320

CITY OF MBOMBELA  
INFRASTRUCTURE DEPARTMENT

REVISIONS

NR	DATE	APPROVED	DESCRIPTION	PAR
A	28/08/2020		ISSUE FOR TENDER	SM
B	29/04/2021		FOUNDATIONS REVISED	SM

NOTES:

- THIS DRAWING IS TO BE READ IN CONJUNCTION WITH SABS 1200 STANDARDIZED SPECIFICATIONS AND THE PROJECT SPECIFICATIONS
- PRIOR TO THE START OF CONSTRUCTION, ALL SERVICES WHICH ARE TO BE CROSSED MUST BE EXPOSED BY HAND TO CONFIRM THEIR POSITIONS AND LEVELS. ANY DISCREPANCY IS TO BE IMMEDIATELY REPORTED TO THE ENGINEER
- A FULL SET OF MATERIAL TESTS(COMPACTON,CBR & UCS) REFLECTING COMPLIANCE WITH THE SPECIFICATIONS IS TO BE SUBMITTED TO THE ENGINEER FOR ONWARD TRANSMISSION TO THE EMPLOYER
- INTERSECTION SERVICES TO BE EXPOSED. POSITIONS RECORDED AND ANY CLASHES IN POSITION WITH THE WORKS TO BE REPORTED TO THE ENGINEER PRIOR TO THE COMMENCEMENT OF CONSTRUCTION.

CONSULTANT'S DETAIL



KABE CONSULTING ENGINEERS  
218 Dr VAN DER MERWE DRIVE  
MONTANA PARK  
0182  
Tel: 087 809 0982  
Fax: 086 516 4728  
e-mail: info@kabe.co.za

DESIGNED

NAME: B NKOKO Prof Reg No: 2011 0357

SIGNATURE: DATE:

DRAWN

NAME: S MASOMBUKA

SIGNATURE: DATE:

CHECKED

NAME: B NKOKO Prof Reg No: 2011 0357

SIGNATURE: DATE:

INFORMATION OFFICE CHECKED

NAME: DATE:

SIGNATURE: DATE:

DESIGN OFFICE APPROVAL

NAME: Prof Reg No: DATE:

SIGNATURE: DATE:

CONTRACT

No. 43/2019

PROJECT No.

MBO/2019/20

SHEET No.

01 of 01

PAPER SIZE

A1

SCALE

DATE: 20/12/2019

LOCATION OF PROJECT

NYONGANE RDP SECTION: HAZY VIEW, MPUMALANGA

DESCRIPTION OF PROJECT:

CONSTRUCTION OF FOOT BRIDGE AT NYONGANE RDP SECTION

BRIDGE DESCRIPTION

BRIDGE DECK REINFORCEMENT LAYOUTS AND DETAILS

DRAWING No. MBO/1001-R

PROJECT STATUS

DESIGN DEVELOPMENT DRAWING TENDER DRAWING APPROVED CONSTRUCTION DRAWING AS BUILT DRAWING

PROJECT ENGINEER OF CITY OF MBOMBELA

NAME SIGNATURE

Prof Reg No. DATE

INSPECTOR OF WORKS OF CITY OF MBOMBELA

NAME SIGNATURE

NAME DATE