

SYMBOL DESCRIPTION

FD3	Female seats: 3 female seats and 1 disabled
MD3	Male Toilets: 3 male seats, 1 disabled and 4 urinary
SDF2	Staff Female Toilets: 2 female seats and 1 disabled
SDM 1	Staff male Toilets: 1 male seat, 1 disabled and 2 urinary
MD	Pit toilet to be demolished

TOILET BLOCKS						
FEMALE TOILETS	MALE TOILETS	FEMALE STAFF TOILETS	MALE STAFF TOILETS	GRADE R FEMALE TOILETS	GRADE R MALE TOILETS	TOTAL TOILET BLOCKS
4	4	3	2	0	0	4

COORDINATES				
BUILDING	POINTS	Y	X	Z
SDF2	A1	-2604012.2258	-20608.4619	
	A2	-2604017.6628	-20604.8653	
	A3	-2604020.8638	-20609.7036	
	A4	-2604015.4804	-20613.3814	
SDM1	B1	-2604018.7455	-20619.1407	
	B2	-2604022.5224	-20616.6244	
	B3	-2604024.7333	-20619.9432	
	B4	-2604020.9564	-20622.4594	
FD3	C1	-2604026.1693	-20693.2714	
	C2	-2604028.8886	-20697.3045	
	C3	-2604025.9807	-20699.2772	
	C4	-2604023.2558	-20695.2358	
MD3	D1	-2604042.2757	-20651.8693	
	D2	-2604047.3846	-20647.7384	
	D3	-2604049.794	-20650.7183	
	D4	-2604044.6851	-20654.8492	

NO	DATE	REVISION	DRAWN

LEGEND


- BUILDINGS
- WATER TAP
- JOO WATER TANK
- TREE
- SURVEY PEG
- POWERLINE
- FENCE
- WALKWAYS
- RETICULATION NETWORK
- SEWER NETWORK
- ENVIROOLOO
- ENVIROOLOO

SCHOOL ENROLMENT				SUPPORT STAFF			
YEAR	NUMBER OF GIRLS LEARNERS	NUMBER OF BOYS LEARNERS	TOTAL	YEAR	MALE	FEMALE	TOTAL
2017	151	146	297	2017			
2018	139	126	265	2018			
2019	137	116	253	2019	9	8	17

PRINCIPAL: MN.S MOABI
076 906 7470

BENCH MARK

NAME	Y	X	Z
SDF5	+20653.44	+2603947.10	+979.03
	+2601.00	+2603924.90	+978.89
	-2596126.8618	-44840.0461	

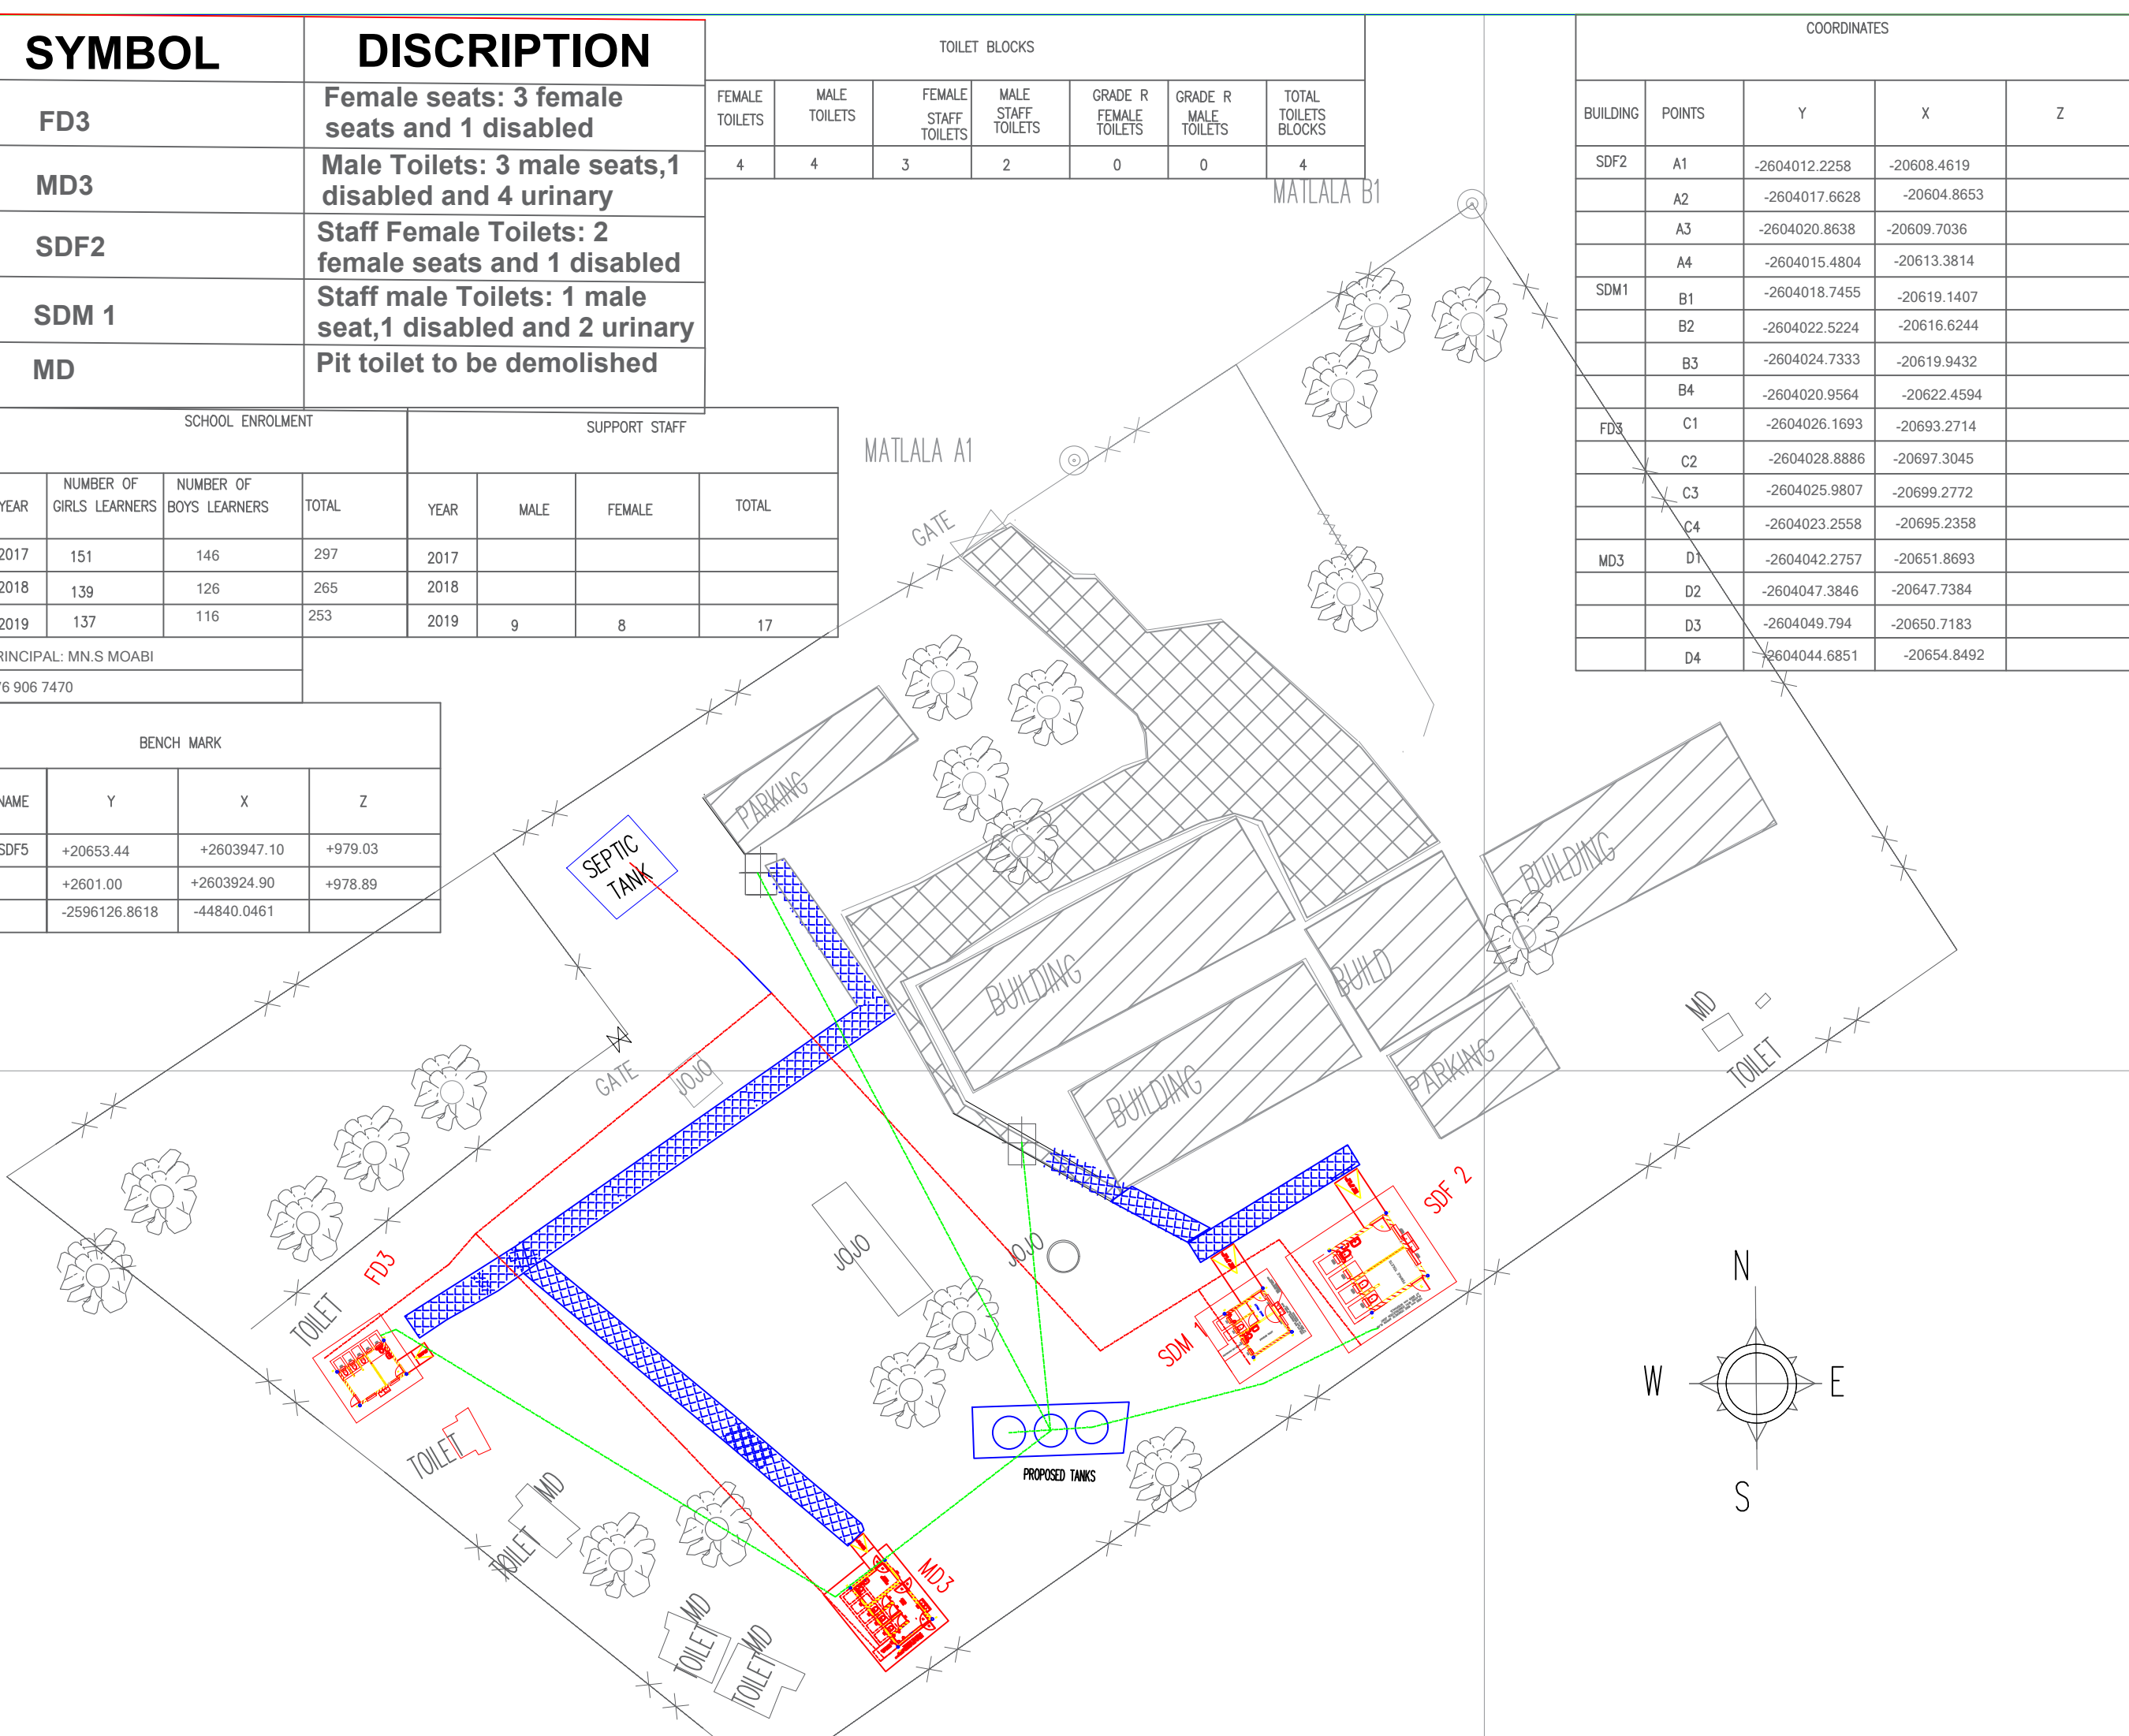

CONSULTANTS

TS Consulting
TSHASHU CONSULTING & PROJECT MANAGERS
NO 6 HANS VAN RENSBURG
POLOKWANE
0700
TEL (015) 291 4365
FAX (015) 291 5392

ARCHITECT

ARCHI SA ARCHITECTS
14 LIMASSOL
ISMINI OFFICE PARK
BENDOR
0699

IMPLEMENTED BY

THE MVULA TRUST
A leading developmental NGO
THE MVULA TRUST
8A LANDROS MARE STREET
POLOKWANE
0509
TEL: 015 291 2405 FAX: 015 291 1270

SPONSOR

basic education
Department:
Basic Education
REPUBLIC OF SOUTH AFRICA

PROJECT
School water and sanitation appointment to provide planning supervision and project management for construction of school water and sanitation facilities for cluster 16 in Waterberg District of Limpopo Province: PT Matlala Secondary 35

PROVINCE: LIMPOPO
DRAWING TITLE
SITE DEVELOPMENT PLAN

DISC NUMBER	DISCIPLINE	DRAWING NO.	STATUS	REVISION