
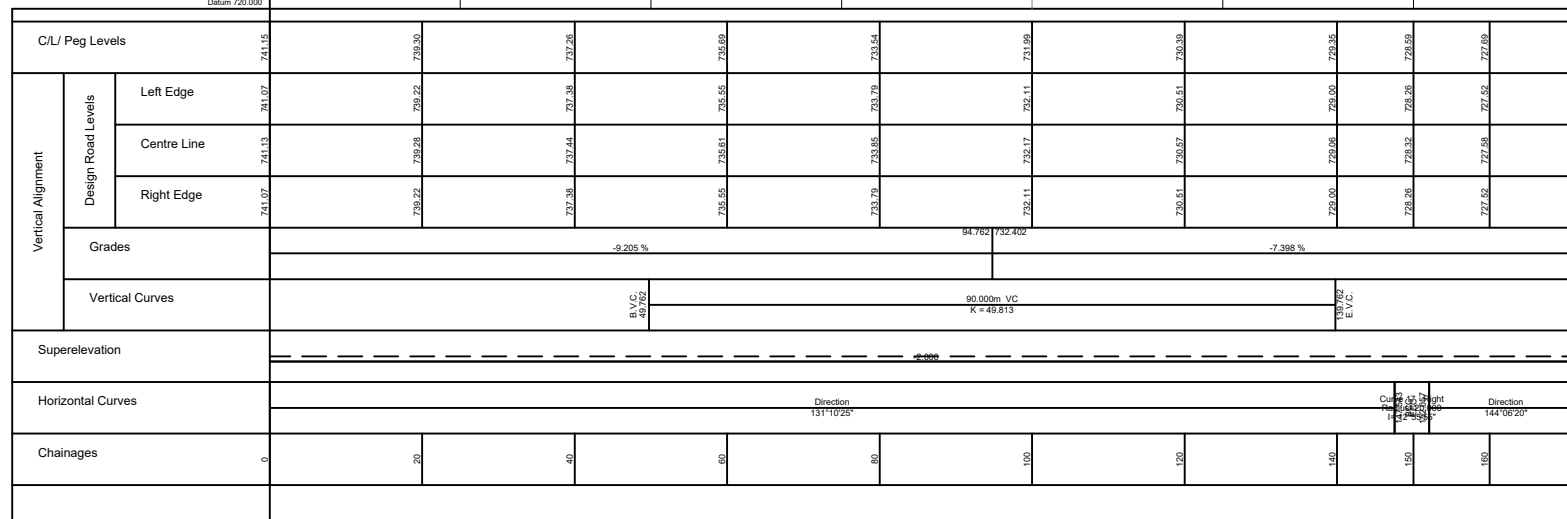


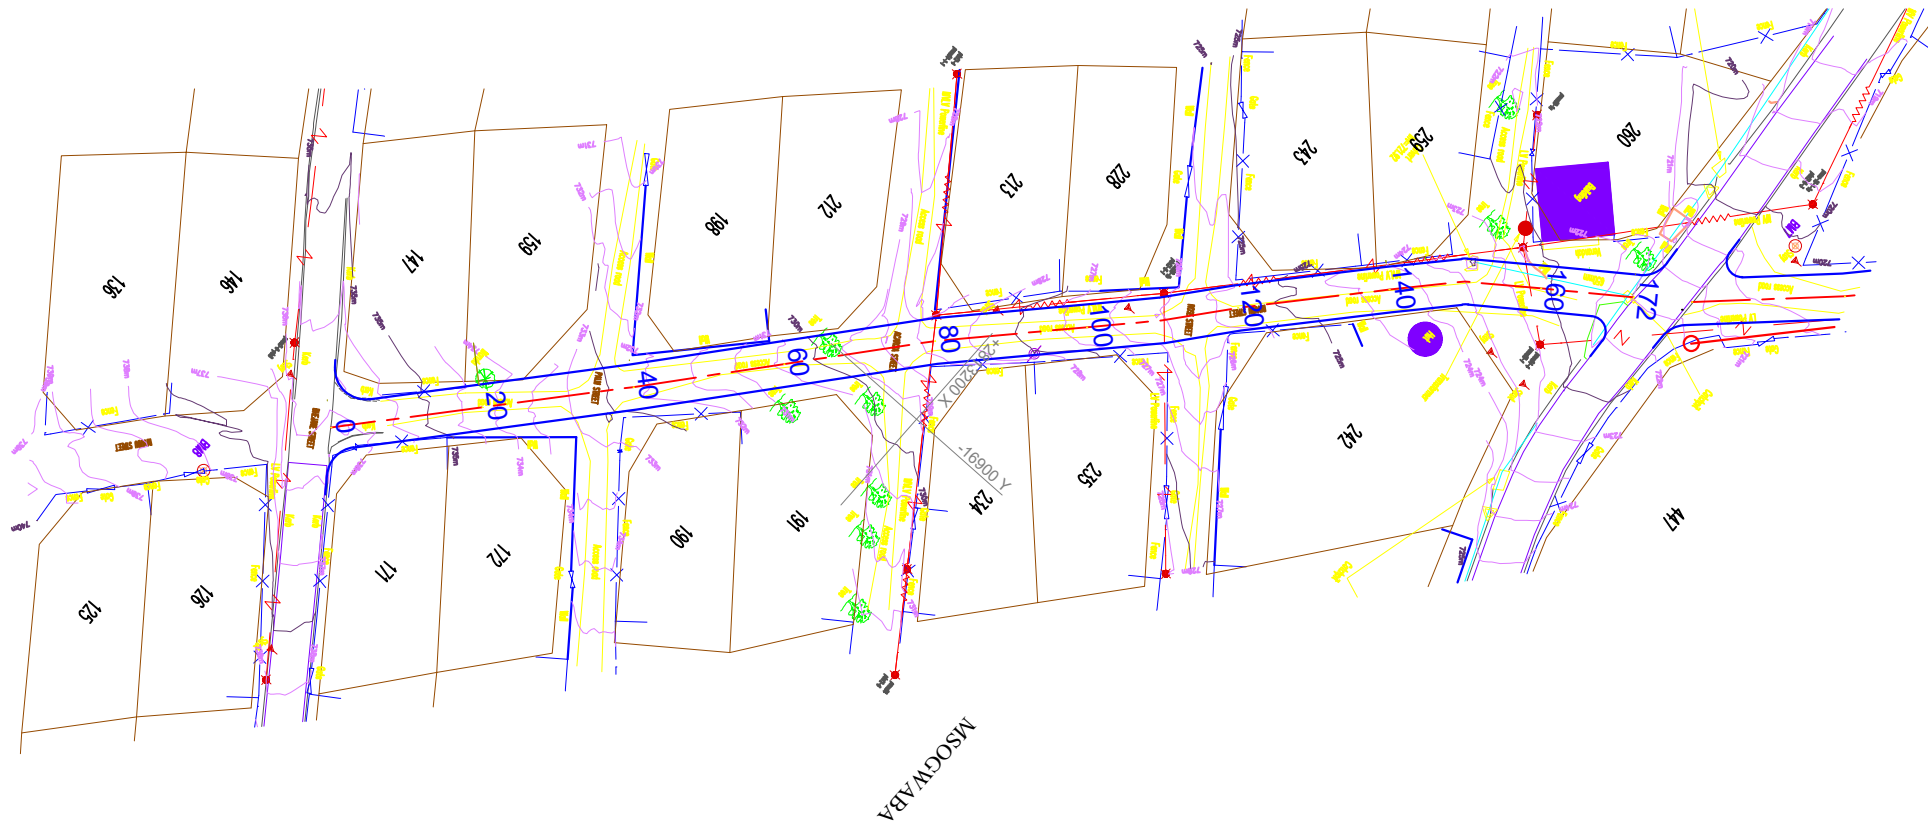

<u>PAVEMENT LAYER DETAILS:</u>	
1. SURFACING:	80mm INTERLOCKING CONCRETE PAVING BLOCKS LAID ON 20mm RIVER SAND
2. BASE:	150mm STABILIZED GRAVEL, MIN UCS 1500 KPa @ 97% MOD AASHTO, GM<1.75 AND PI<6.
3. SUB-BASE:	150mm NATURAL GRAVEL (G5) MIN CBR 45 @95% MOD AASHTO
4. UPPER SELECTED:	150mm NATURAL GRAVEL (G7) MIN CBR 15 @93% MOD AASHTO
5. ROADBED:	COMPACTED TO 90% MOD AASHTO

Drawing No.	Revision
MNGANINI-11	00