



**Annexure 1: Drawing No. 1871 – Street lighting poles & accessories – 11m Steel.**

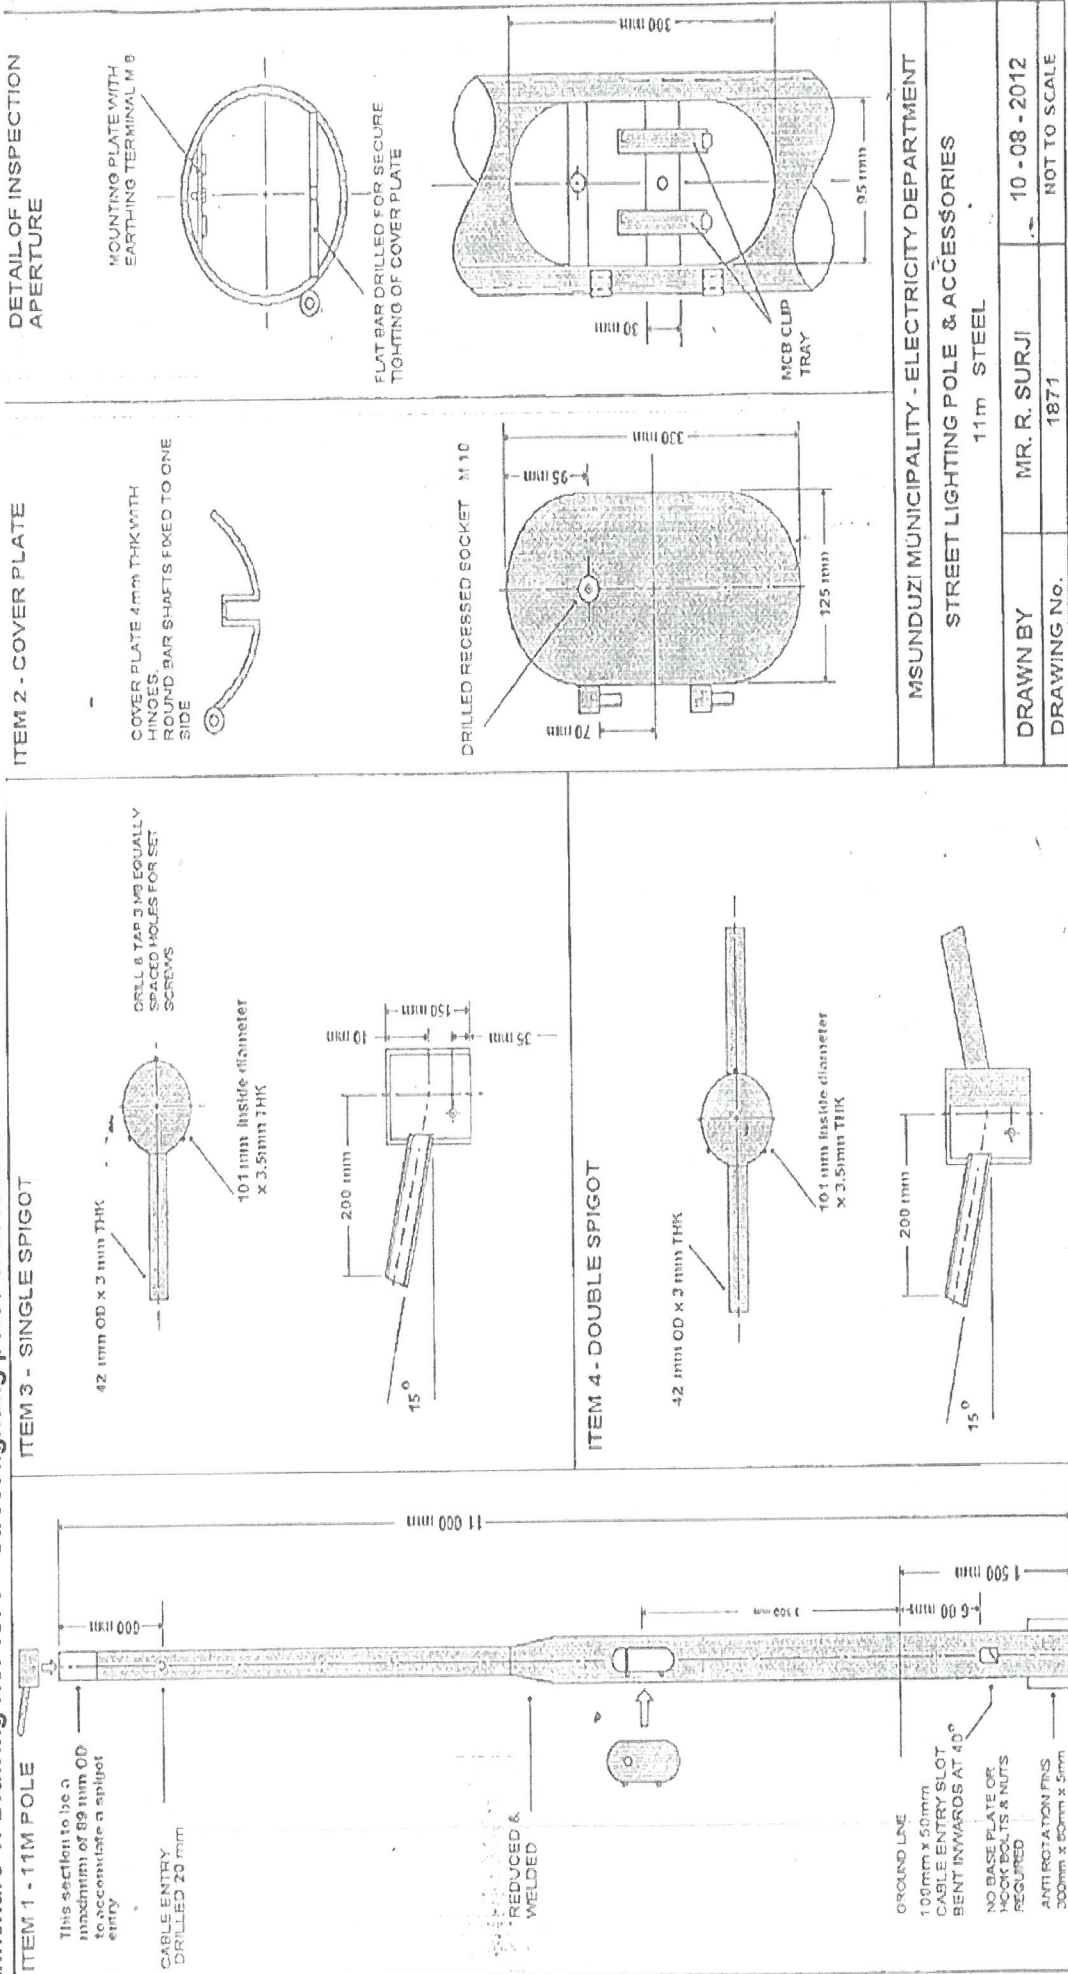

MSUNDUZI MUNICIPALITY - ELECTRICITY DEPARTMENT	
STREET LIGHTING POLE & ACCESSORIES	
11m STEEL	
DRAWN BY	MR. R. SURJI
DRAWING No.	1871
	10-08-2012
	NOT TO SCALE

Annexure 2: Drawing No. 1870 – Street lighting poles & accessories – 5m Steel.

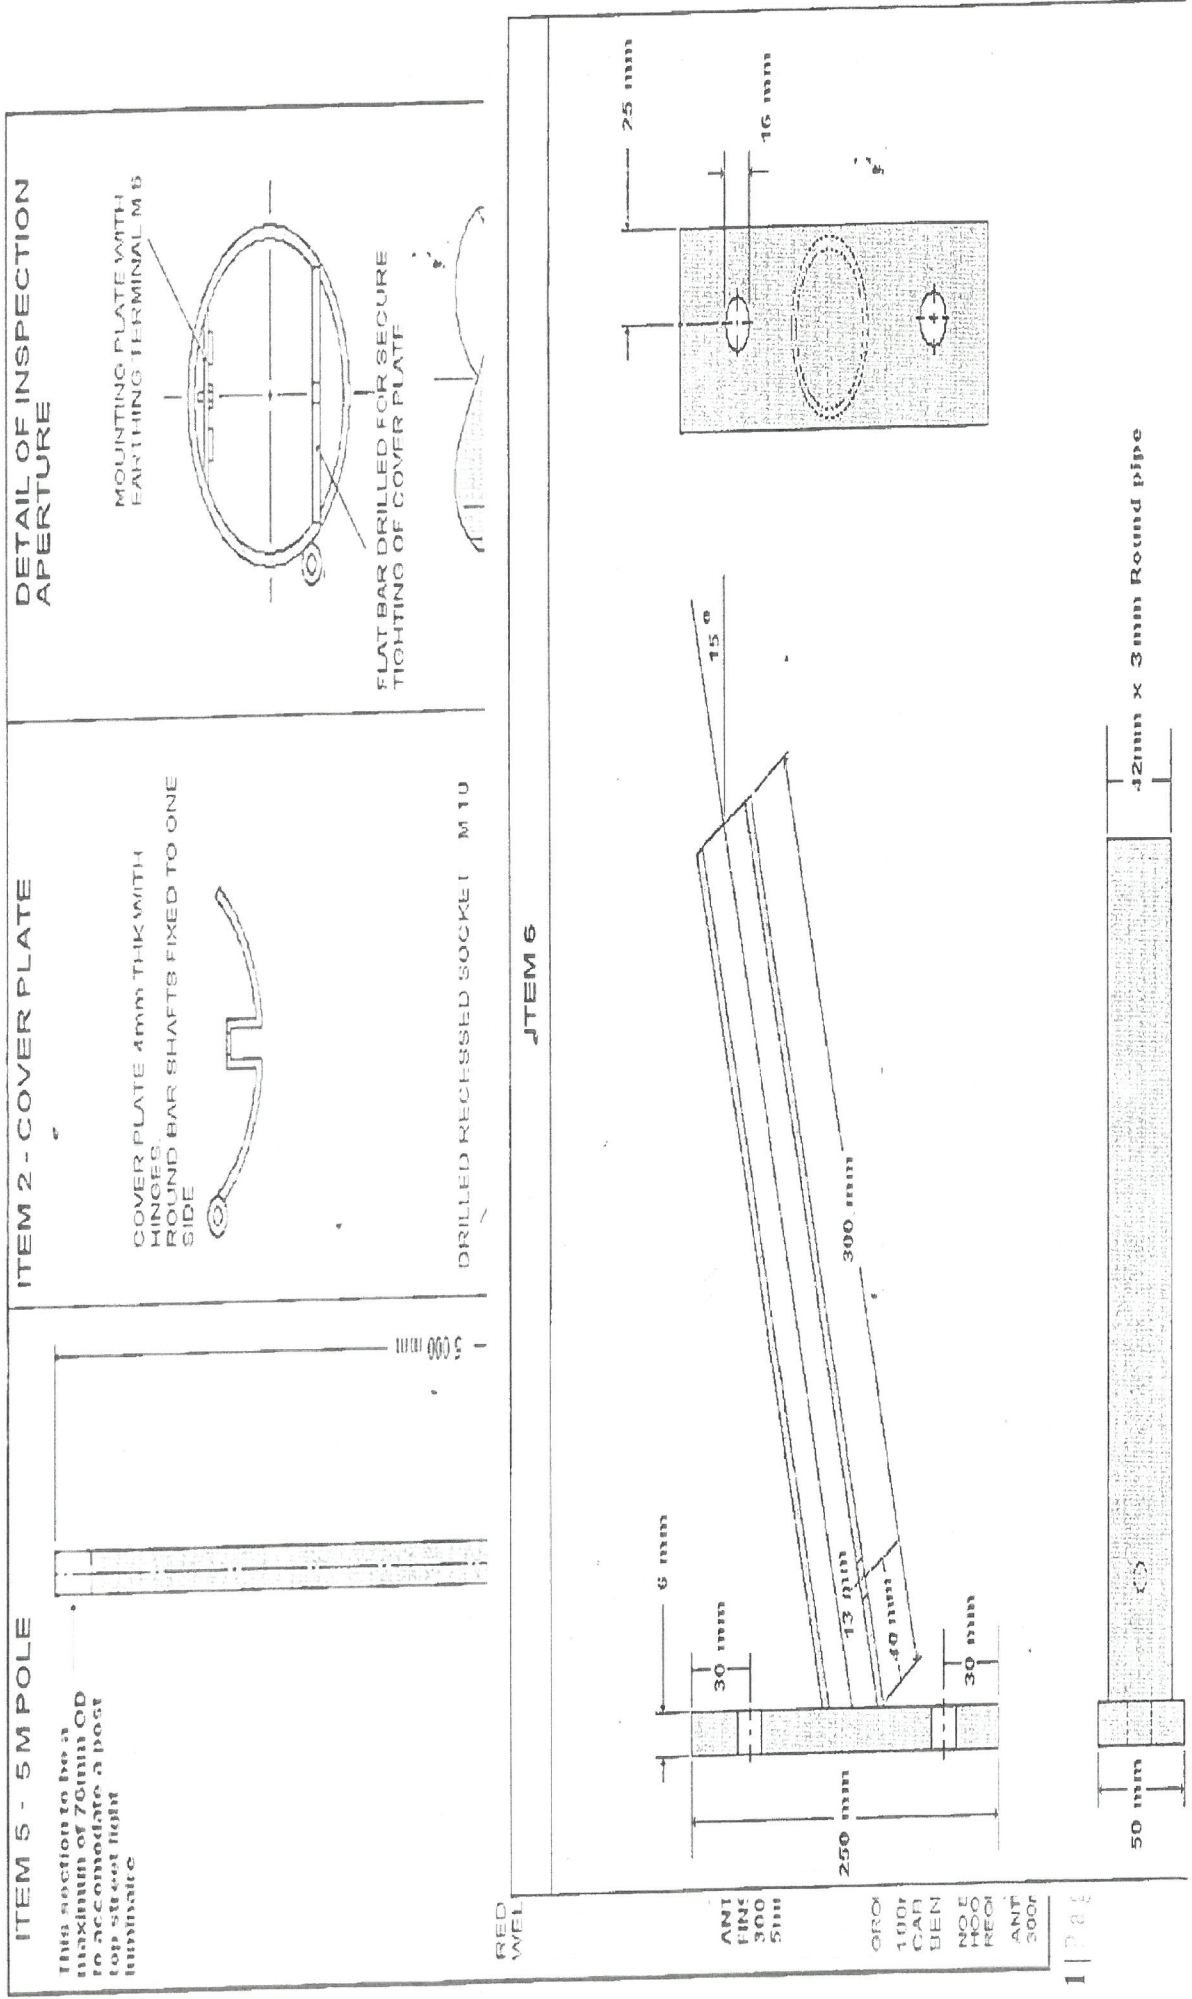

Annexure 3: Drawing No. 1872 – Single Steel Spigot for wooden pole

