

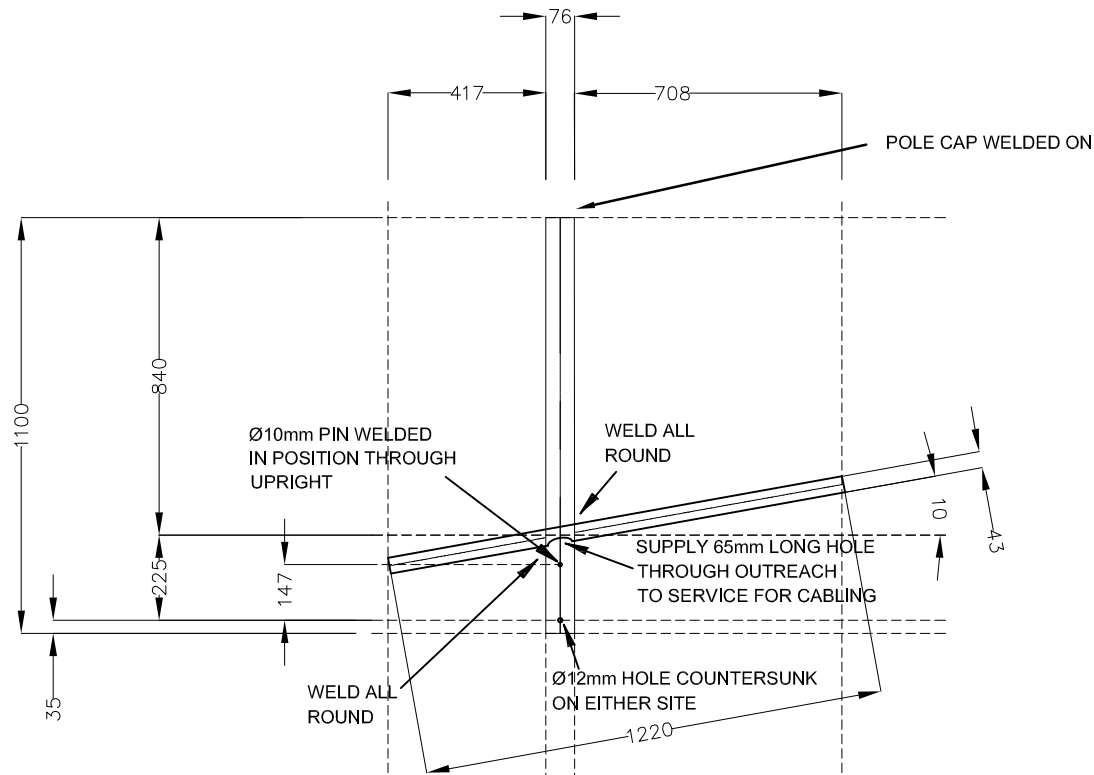



**SIDE VIEW**  
SCALE 1:20

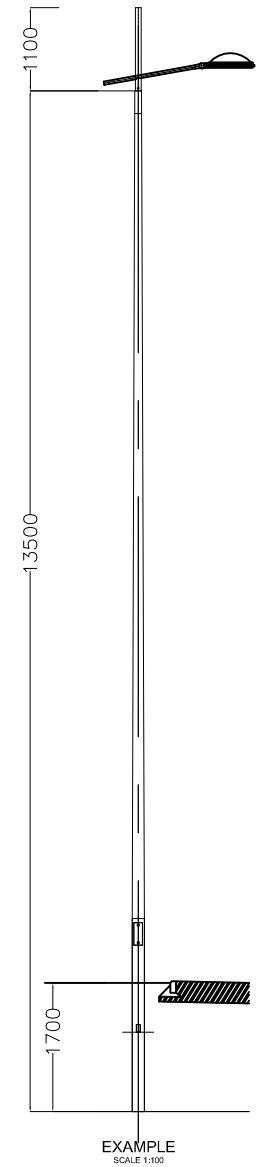

**TOP VIEW**  
SCALE 1:20

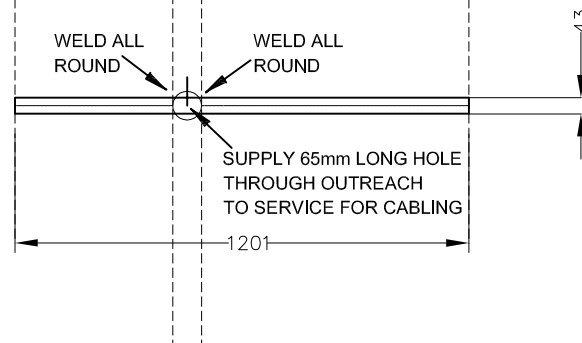

No	AMENDMENTS	DATE	 <b>CITY OF CAPE TOWN</b> ELECTRICITY SERVICES	DRAWN:	DESIGN:	CHECKED:	<b>DURBANVILLE</b>  RTS DECORATIVE OUTREACH ARM	DRAWING NO:
				D ANTHONY		N F DOWNING		
				ENGINEER:	DATE:	SCALE:		
				M. HYDE	09/03/2009	AS SHOWN		
								SL 45