




STREETLIGHT POLE
SCALE 1 : 20

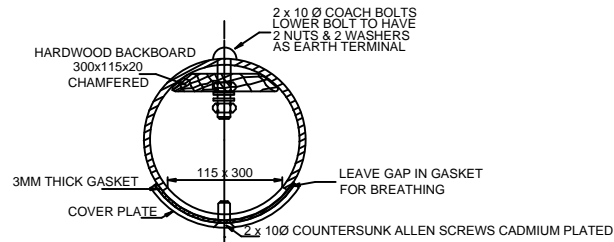

ACCESS OPENING
DETAIL A
(N.T.S.)

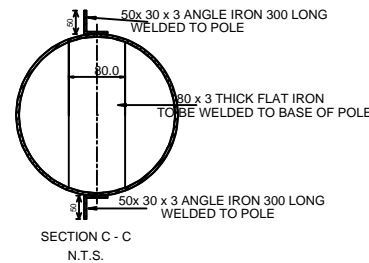

SECTION C - C
N.T.S.

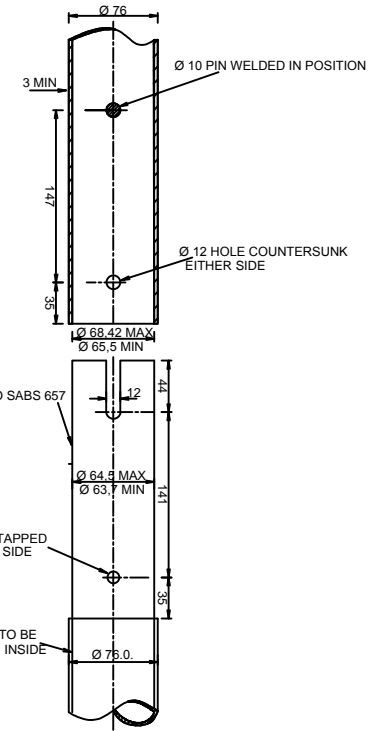

DETAIL OF OUTREACH
FIXING AT "A"
SCALE 1 : 2

NOTE:
POLE TUBE THICKNESS TO BE DETERMINED BY STRUCTURAL ENGINEER
AS PER LATEST REVISIONS OF THE C.O.C.T. SPECIFICATIONS

AMENDMENTS	DATE
1. DRAWING AMENDED	09-05-2002
2. UNIVERSAL BASE PLATE ADDED & ANGLE IRON ALTERED	02-09-2002
3. DRAWING AMENDED	18-01-2006
4. DRAWING AMENDED	24-02-2006
5. DRAWING AMENDED	18-04-2006
6. DRAWING AMENDED	21-10-2016



CITY OF CAPE TOWN
ELECTRICITY

DRAWN M.C. V.D. MERWIE	DESIGN F. DOWNING	CHECKED
ENGINEER	DATE 29-01-1997	SCALE AS SHOWN

10m STREETLIGHT POLE (LIGHT DUTY)

DRAWING NO.:

SL 1