


500 liter WATER TROUGH DETAIL

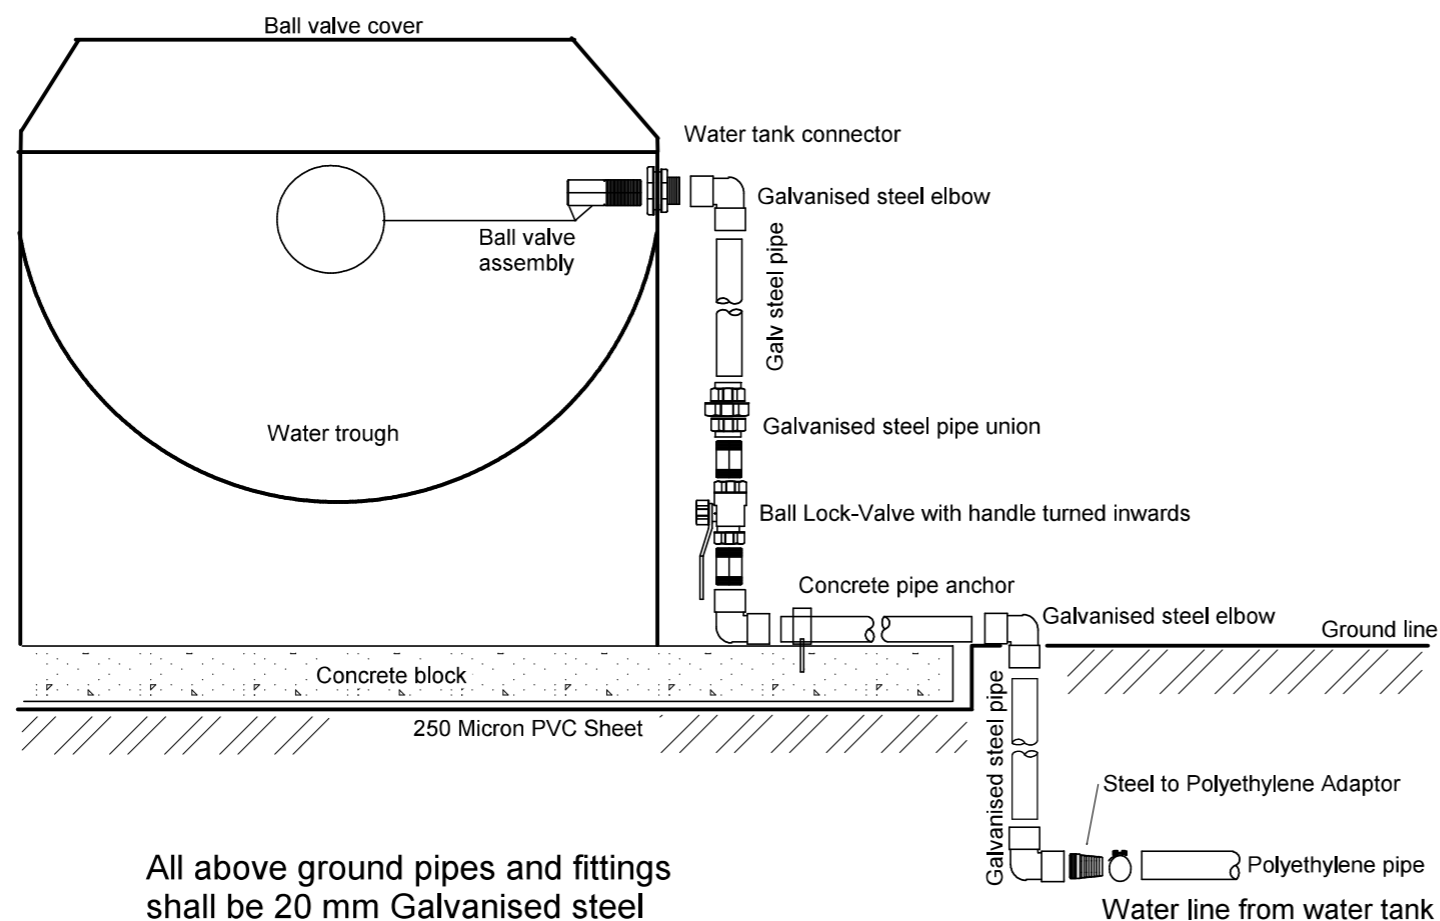

All above ground pipes and fittings shall be 20 mm Galvanised steel

WATER TROUGH CONNECTIONS

NO.	SPECIAL NOTES:	JPJ KOCH (CHIEF ENGINEER)	DEPARTMENT OF RURAL DEVELOPMENT AND AGRARIAN REFORM PROVINCE OF THE EASTERN CAPE	STOCK WATER SYSTEM	SCALE NTS	INDEX NO. SCMM001/21/04
			ENGINEERING SERVICES PRIVATE BAG X015 DOHNE ADI STUTTERHEIM 4930	WATER THROUGHS	A3 ORIGINAL	PLAN NO. DRAWING 6 OF 7
		DECEMBER 2020 (DATE APPROVED)				