




Section	T5		T4		T3		T2		T1	
Legs	L100x100x10		L100x100x8				L80x80x6			
Diagonals	L90x90x6			L80x80x6					L60x60x6	
Horizontals	L80x80x6			L60x60x6						
# Panels @ (m)	4 @ 1.25		16 @ 1.5							
Weight (kN)	4.3	4.8	8.3		6.6		4.9		3.8	

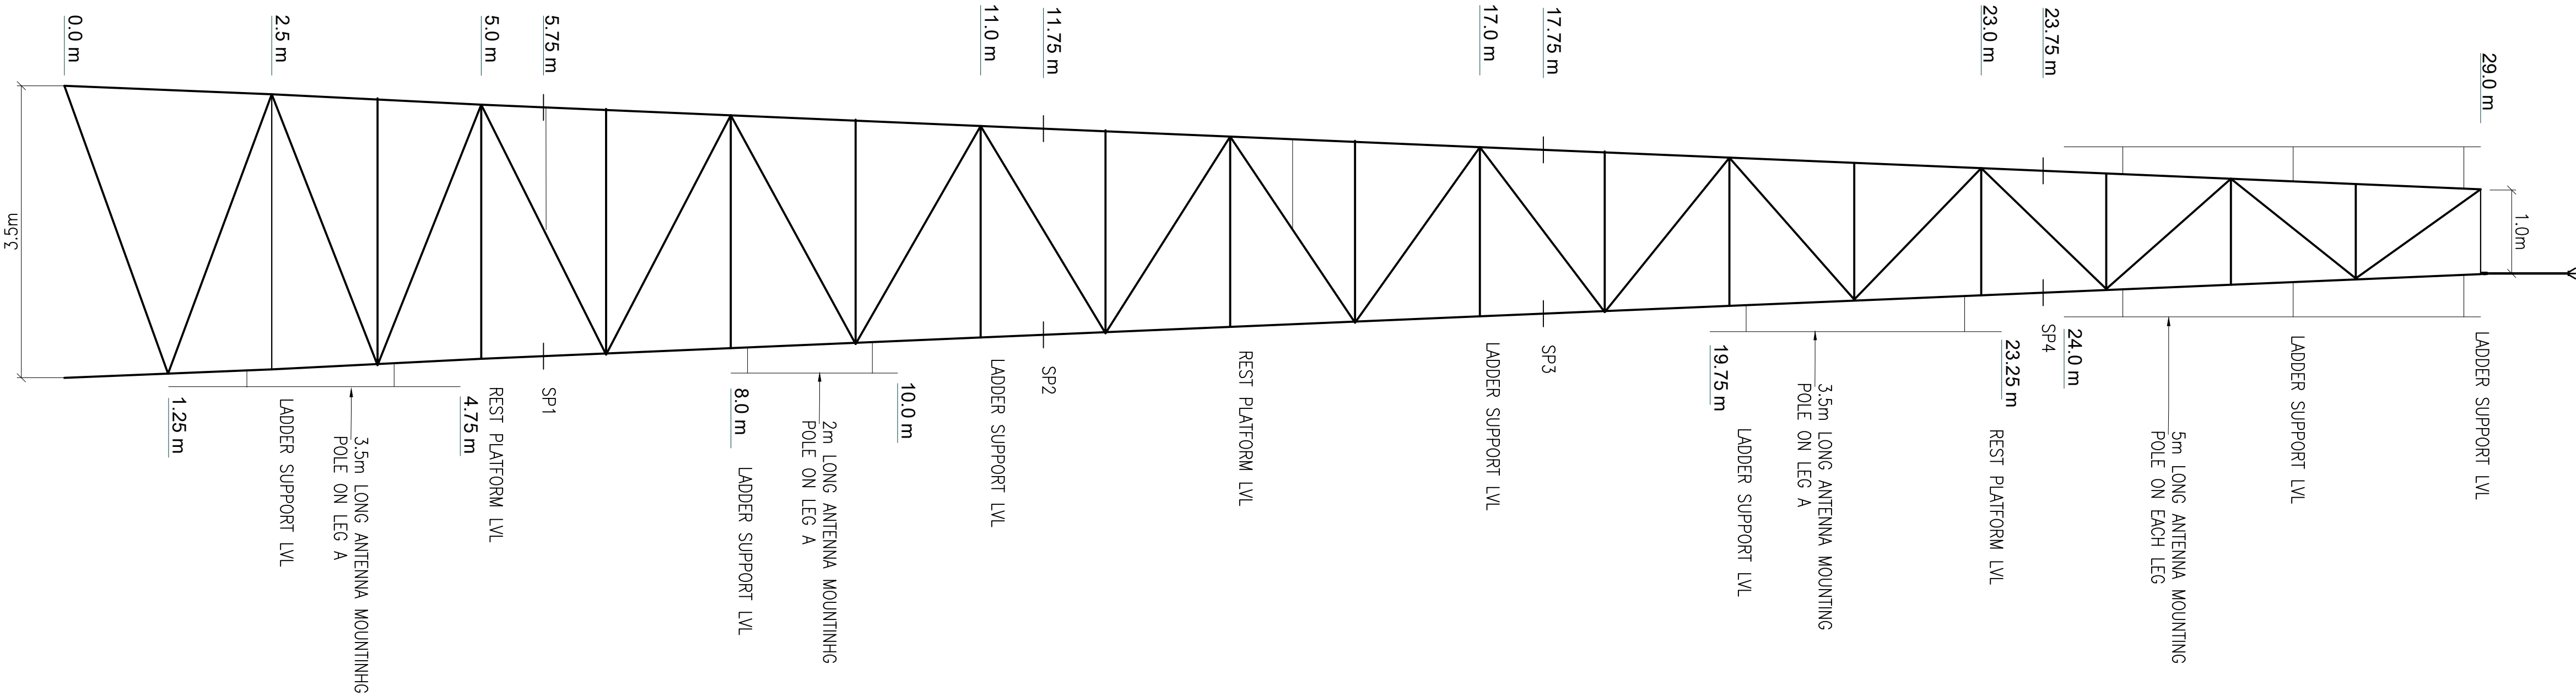


MAST ELAVATION  
SCALE 1:20

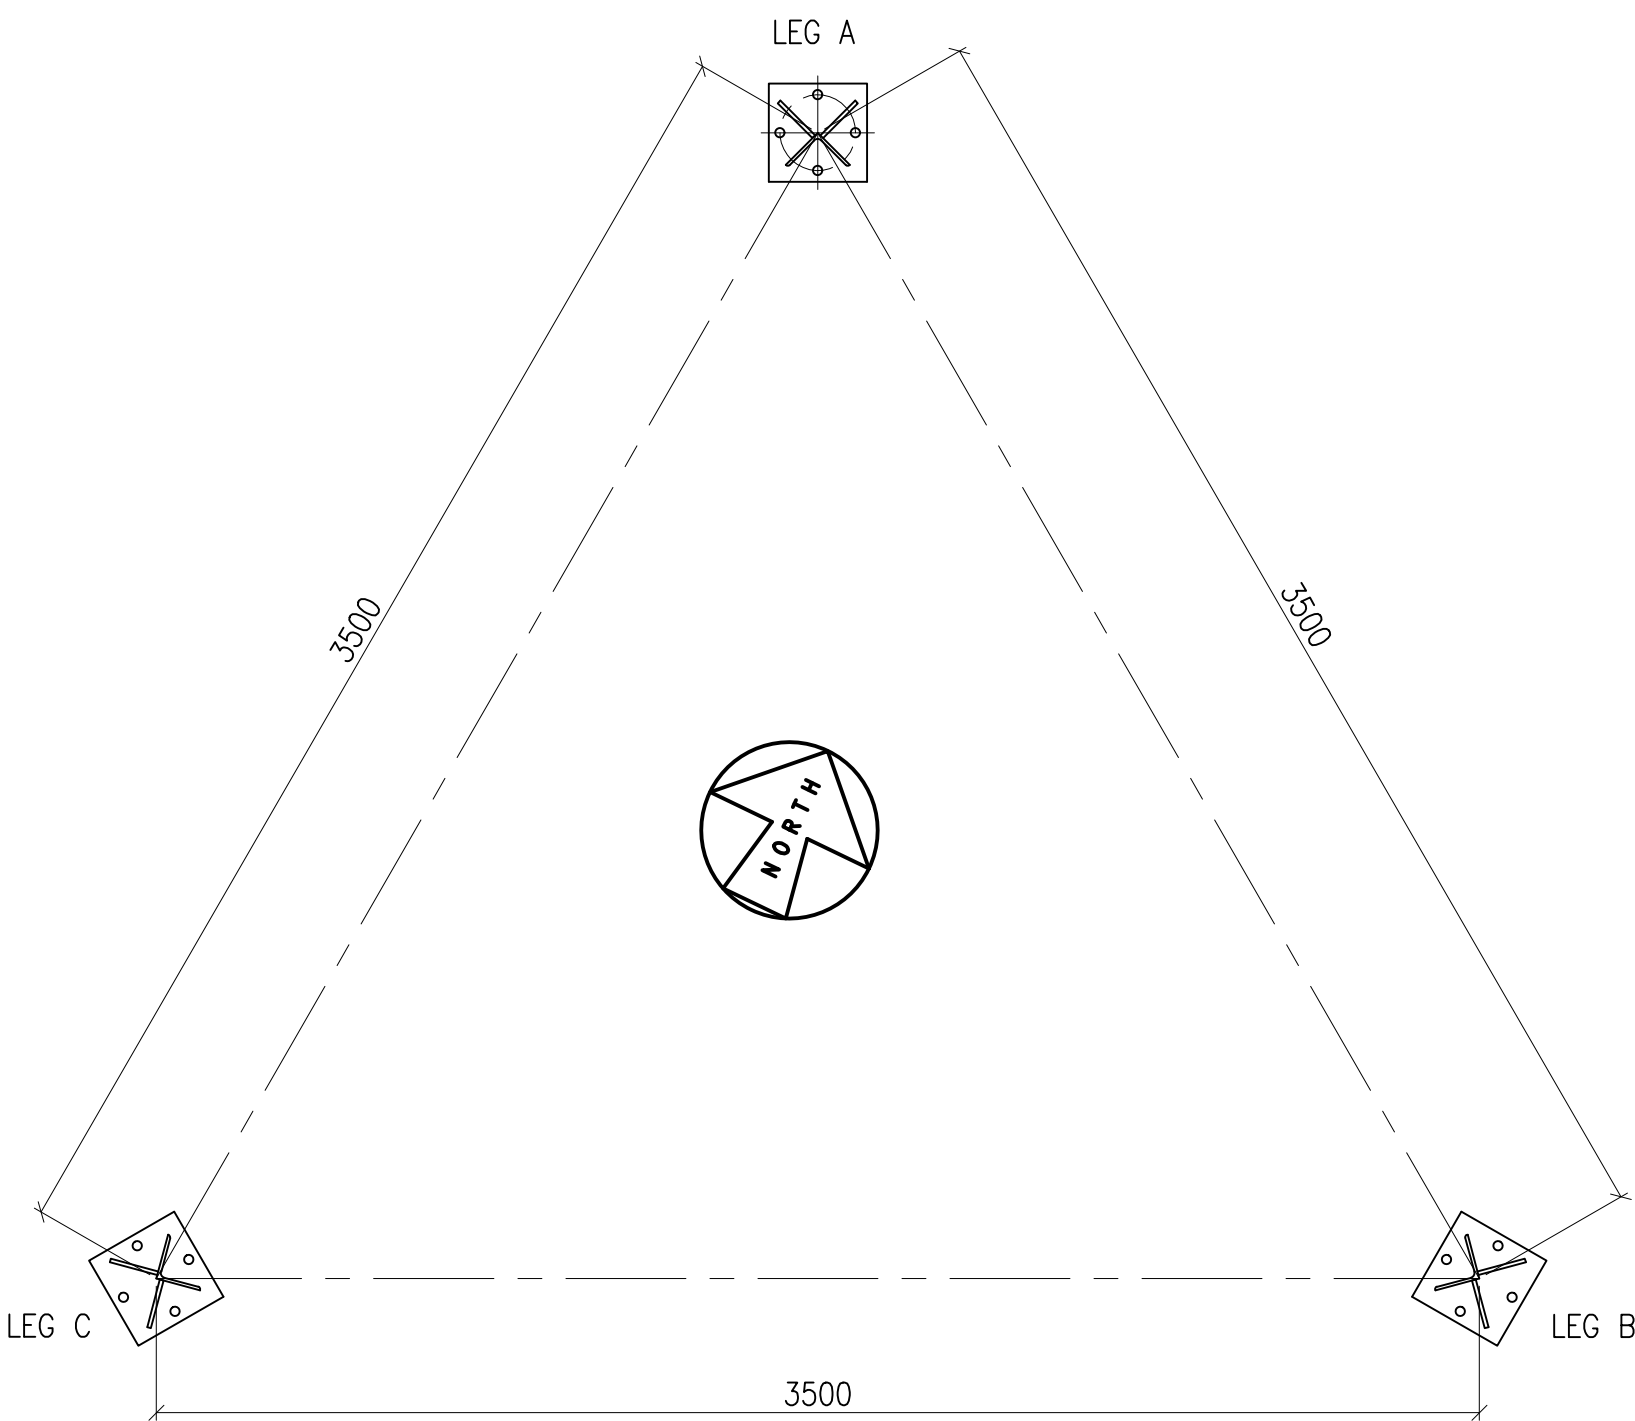


BASE PLATE LAYOUT  
PLAN VIEW  
SCALE 1:20

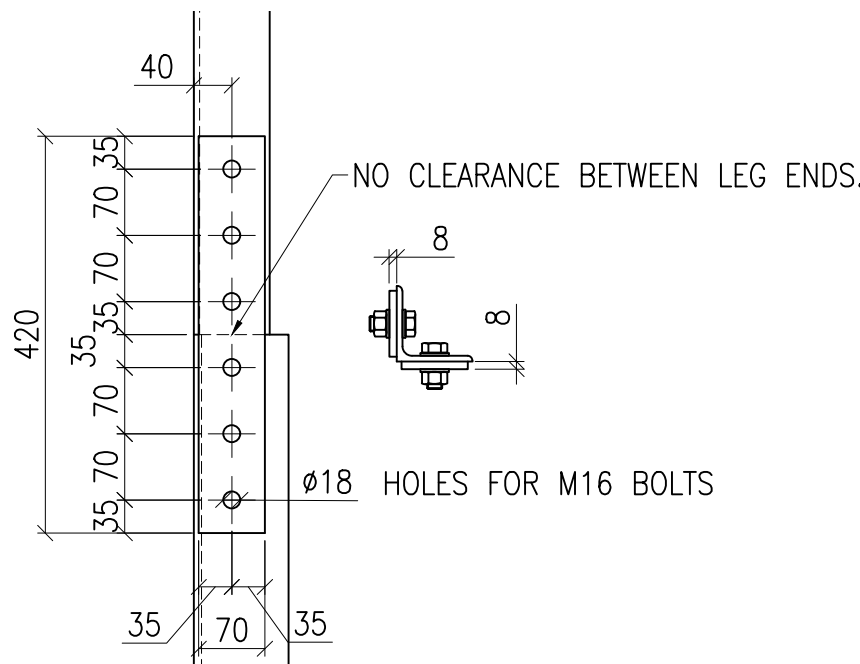

LEG SPLICE SP3 AND SP4

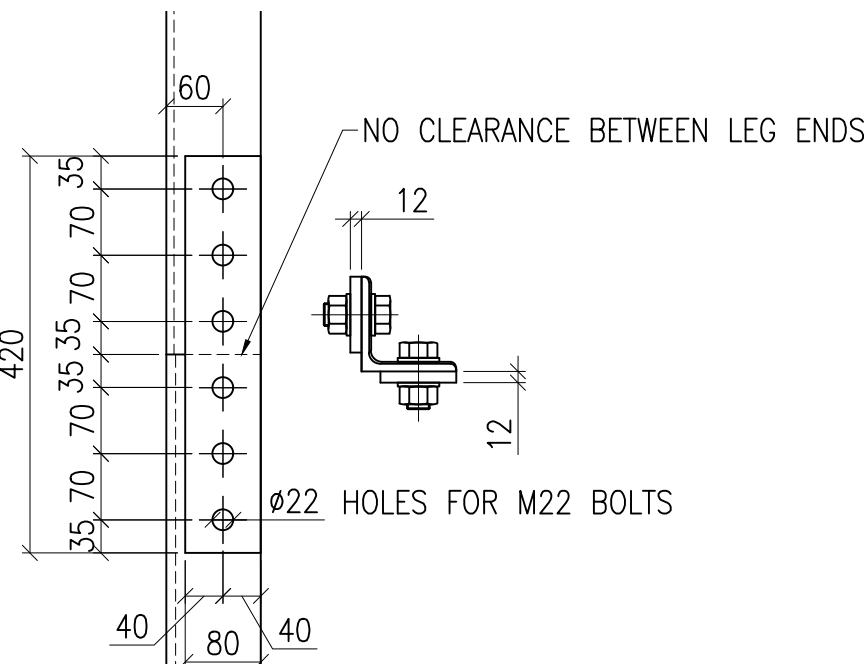

LEG SPLICE SP1 AND SP2

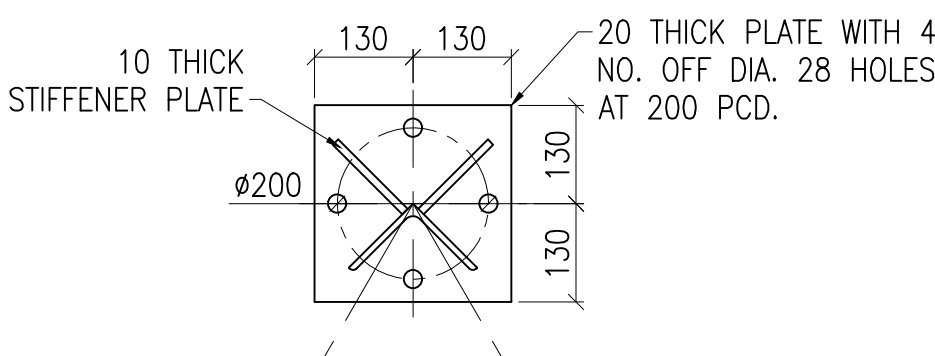

BASE PLATE DETAIL  
SCALE 1:20

- STEELWORK FABRICATION - GENERAL NOTES (UNLESS OTHERWISE NOTED):**
1. STEELWORK TO BE IN ACCORDANCE WITH SANS 2001–CSI.
  2. ALL STEELWORK TO BE HOT DIP GALVANIZED IN ACCORDANCE WITH SANS 121.
  3. WELDING TO BE IN ACCORDANCE WITH AWS D1.1.10
  4. ALL STEEL TO BE GRADE S355JR IN ACCORDANCE WITH SANS 50025 UNLESS WHERE COMMERCIAL QUALITY (CQ) IS SPECIFIED.
  5. ALL BOLTS TO BE GRADE 8.8 AND HOT DIP GALVANIZED.
  6. ALL BRACING CONNECTIONS TO BE 1 NO. OFF M16 BOLT.
  7. ALL BRACING CONNECTION PLATES TO BE MINIMUM 8mm THICK.
  8. ALL WELDS TO BE 6mm CONTINUOUS FILLET WELDS (U.O.N).
  9. ALL STEELWORK TO BE PAINTED ACCORDING TO THE CLIENT'S CORROSION PROTECTION SPECIFICATION.
  10. ALL PAINTWORK TO BE IN ACCORDANCE WITH SENTECH SPECIFICATION CS907.
  11. ALL PLATFORM GRATING TO BE FIBREGRADE 38mm DEEP x 38mm SQUARE MESH MOLDED GRATING MADE OF DARK GREEN CORVEX Vi–Corr RESIN.
  12. EACH GRATING PANEL TO BE SECURED WITH MINIMUM 3 NO. OFF HILTI X–BT–GR M8/7 SN 8 DIRECT FASTENING STUDS AND HILTI X–FCM–R (HL) 35/40 GRATING DISCS.
  13. ALL COMPONENTS TO BE FREE FROM BURRS & SHARP EDGES ETC.
  14. NO DEVIATION FROM MEMBER SIZES, DIMENSIONS OR SETTING OUT POINTS UNLESS PERMISSION HAS BEEN OBTAINED FROM THE DESIGNER IN WRITING.
  15. THE CONTRACTOR SHALL SUBMIT A FULLY DETAILED MODEL (SHOP DETAILED) TO HE ENGINEER FOR APPROVAL BEFORE FABRICATION MAY COMMENCE.
  16. MAST TO BE PRE-ASSEMBLED COMPLETE WITH LADDER AND GRATING PANELS BEFORE GALVANISING FOR INSPECTION BY THE ENGINEER.

## TOWER DESIGN NOTES

1. Tower designed for Exposure B to the TIA-222-H Standard.
2. Tower designed for a 50 mps basic wind in accordance with the TIA-222-H Standard.
3. Deflections are based upon a 27 mps wind.
4. Tower Risk Category II.
5. Topographic Category 1 with Crest Height of 0.0000 m

## DESIGN APPURTENANCE LOADING

TYPE	ELEVATION	TYPE	ELEVATION
10m² Antenna Area Over Top 10m	29 - 19	Ø600 Dish w/o Radome	27
600mm Wide Feedlines (0.72m²/m)	29 - 0	Log Periodic Radome Horz. Pol	26
Climbing Ladder With Safety Cage	29 - 0	Dipole	26
Log Periodic Radome Horz. Pol	29	Katrein Paraflector	23
Yagi	29	Ø900 Dish w/o Radome	21
Yagi	29 - 25	Log Periodic Radome Vert. Pol	10
Log Periodic Radome Horz. Pol	28	Ø750 Dish w/o Radome	5
Yagi	28	Ø750 Dish w/o Radome	3
		Ø750 Dish w/o Radome	2

--	--	