




LEVEL 2.5m
PLAN VIEW
SCALE 1:16

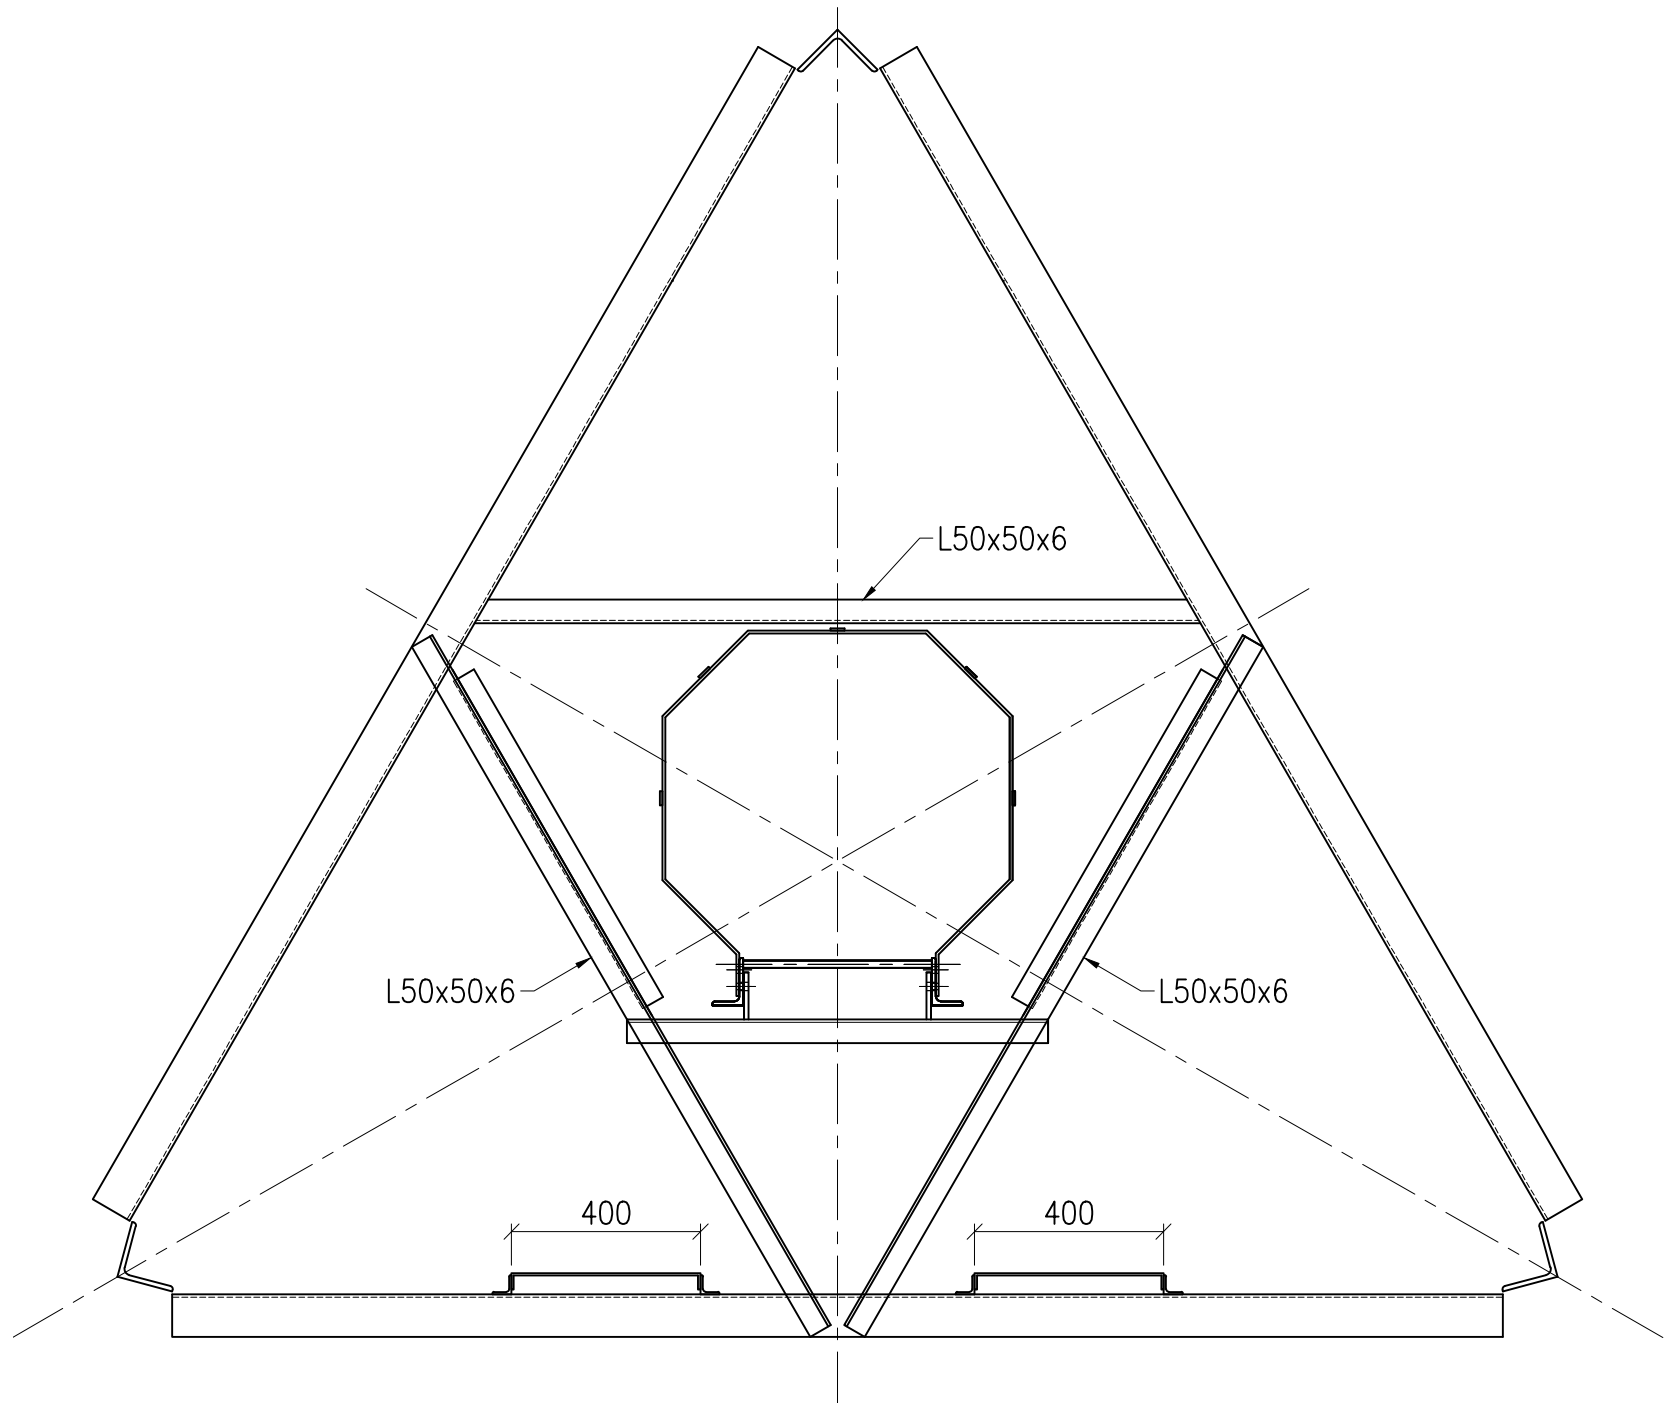


LEVEL 5m
PLAN VIEW (GRATING OMITTED)
SCALE 1:16

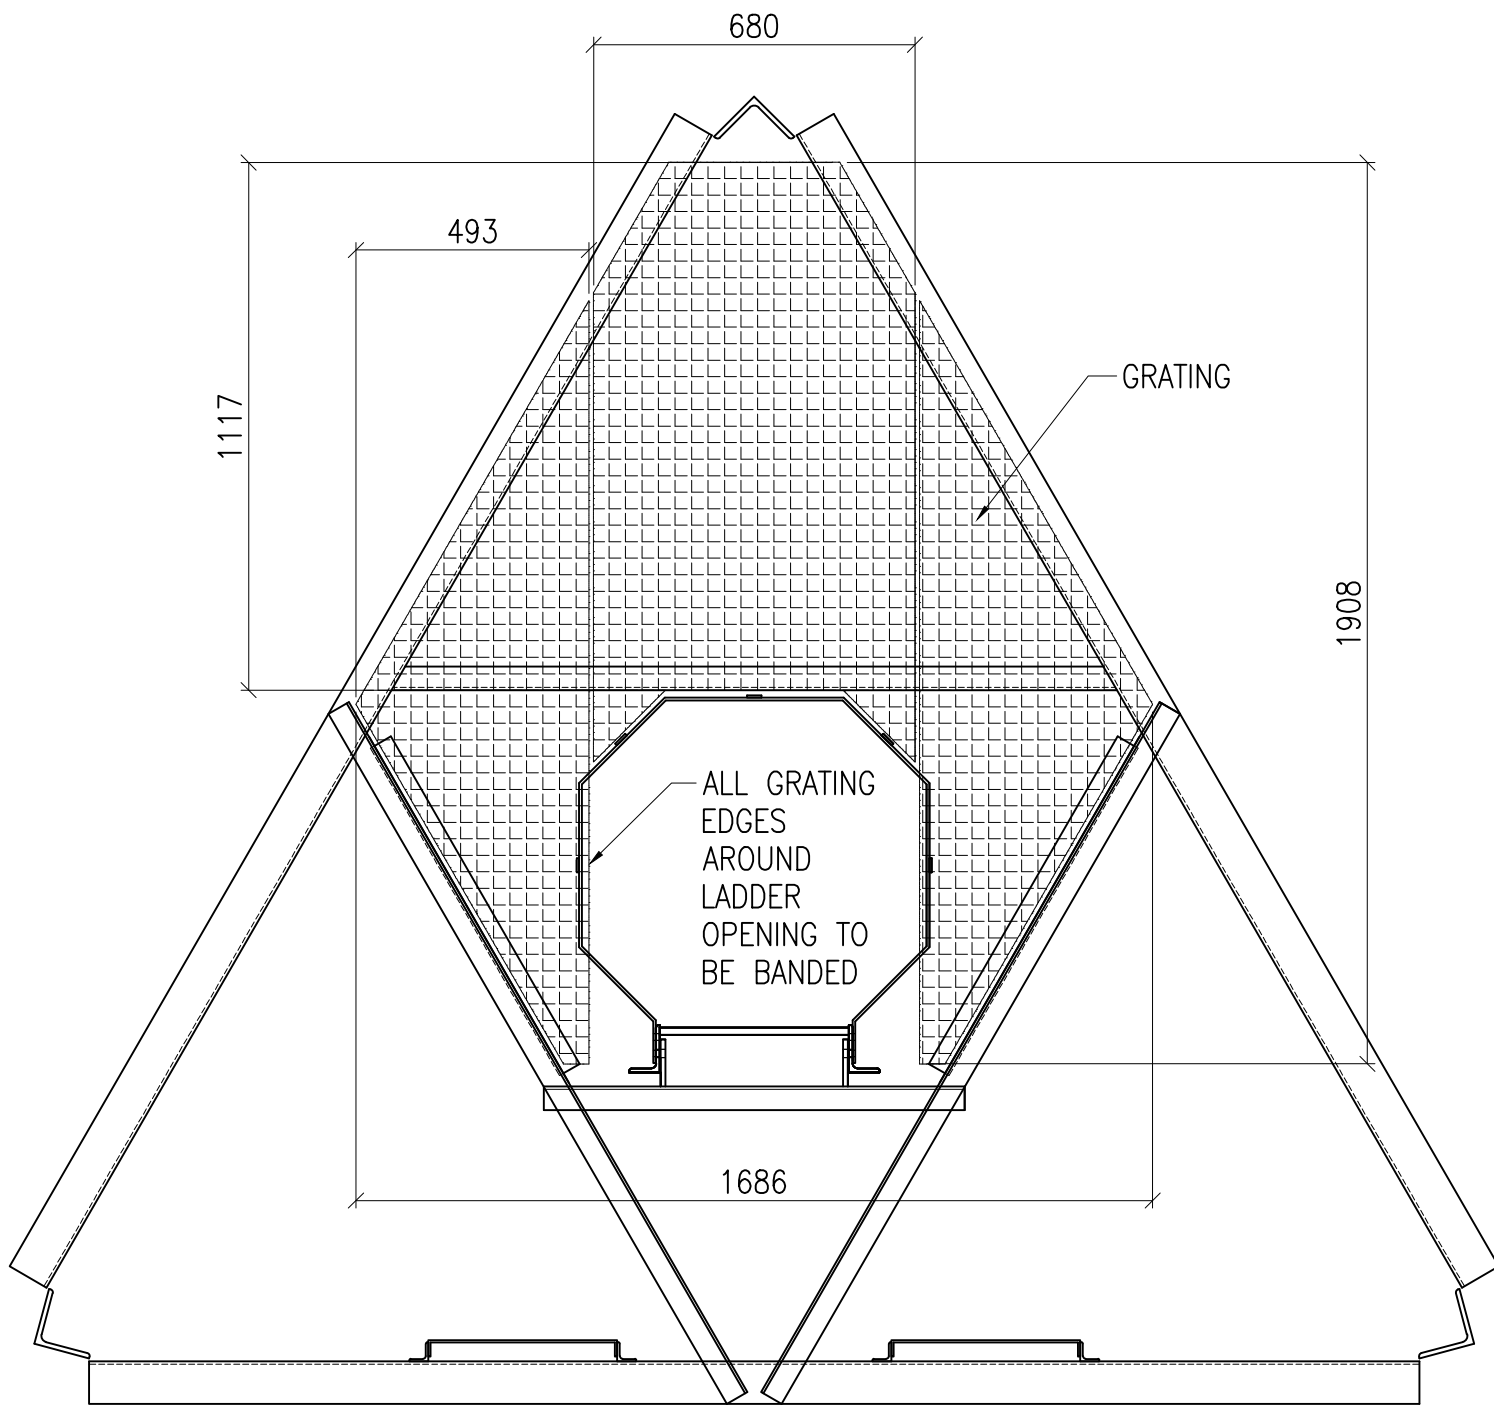


LEVEL 5m
PLAN VIEW (WITH GRATING)
SCALE 1:16

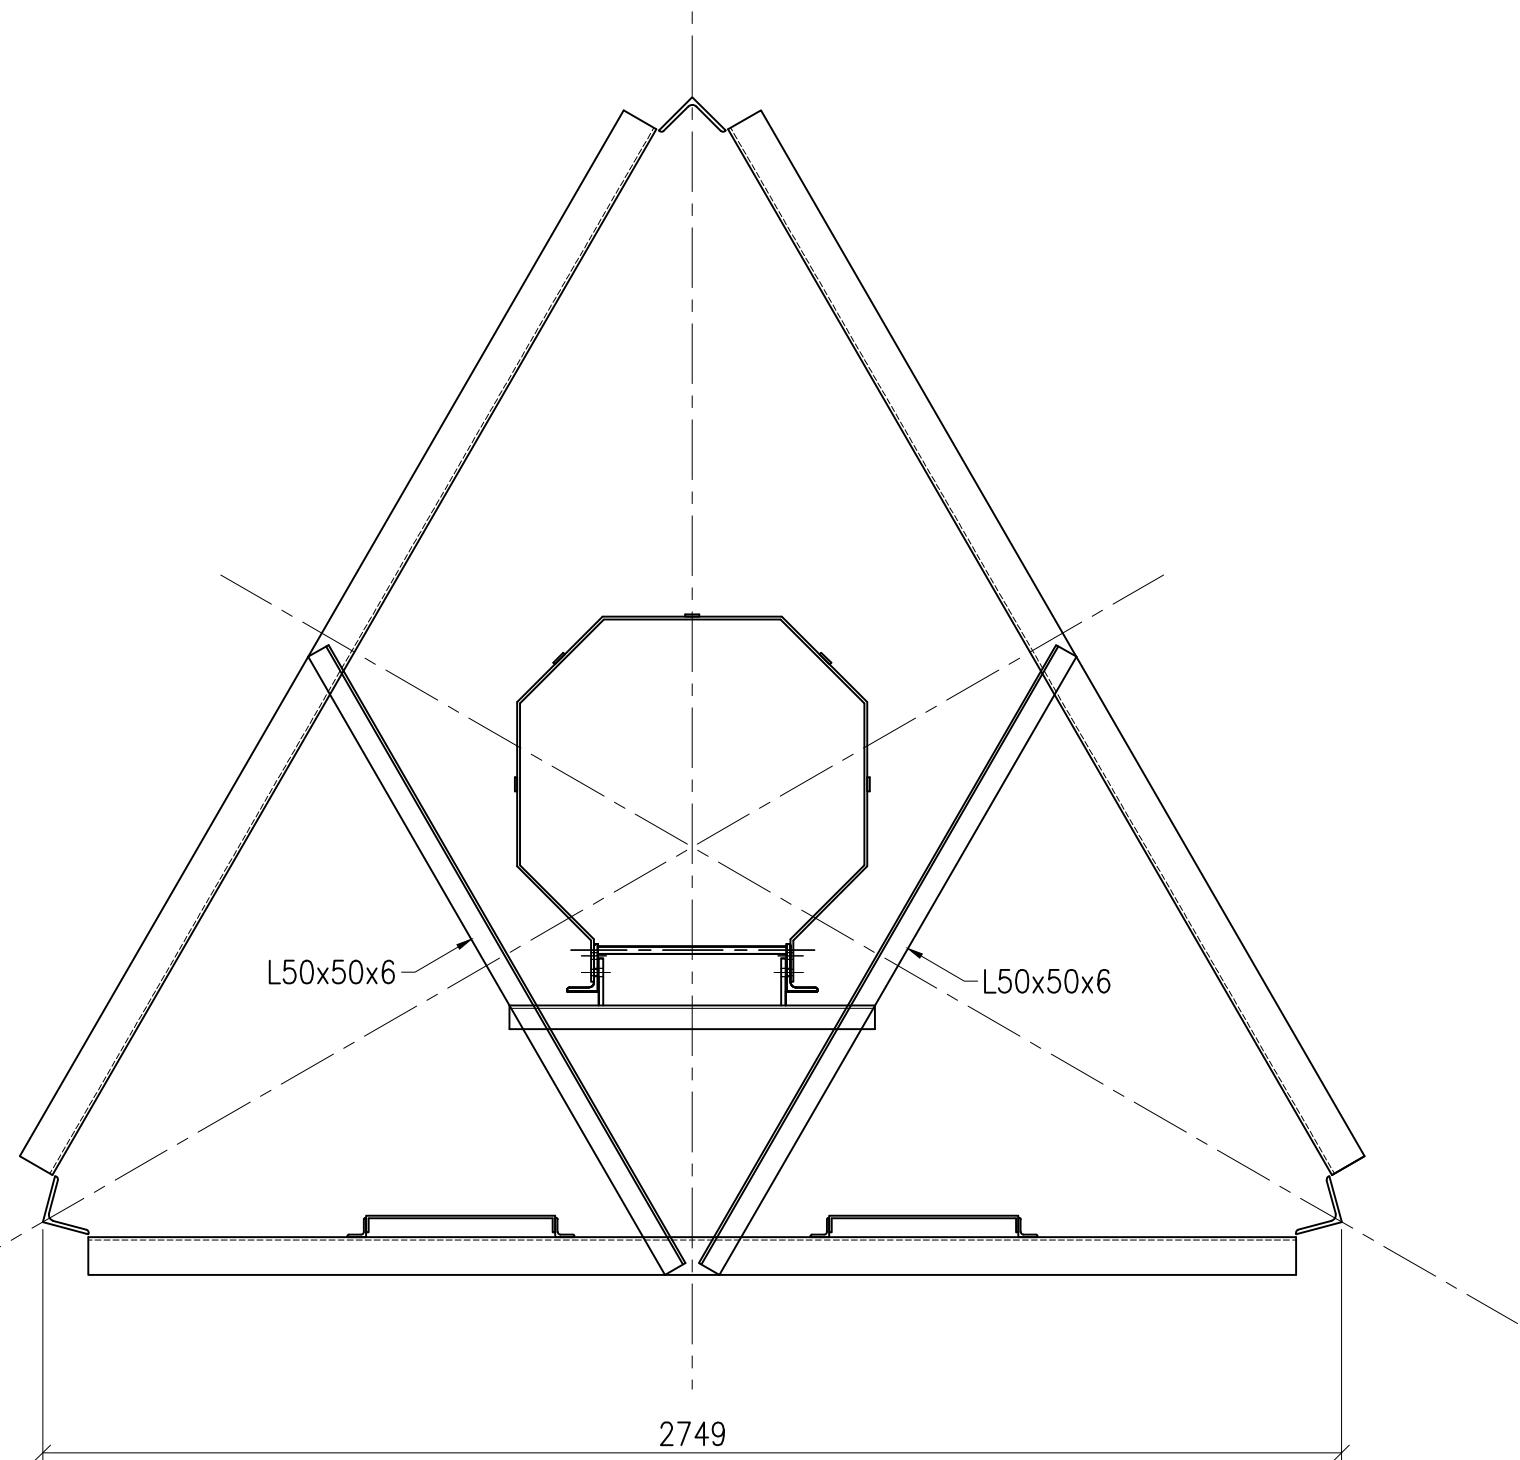


LEVEL 8m
PLAN VIEW
SCALE 1:16

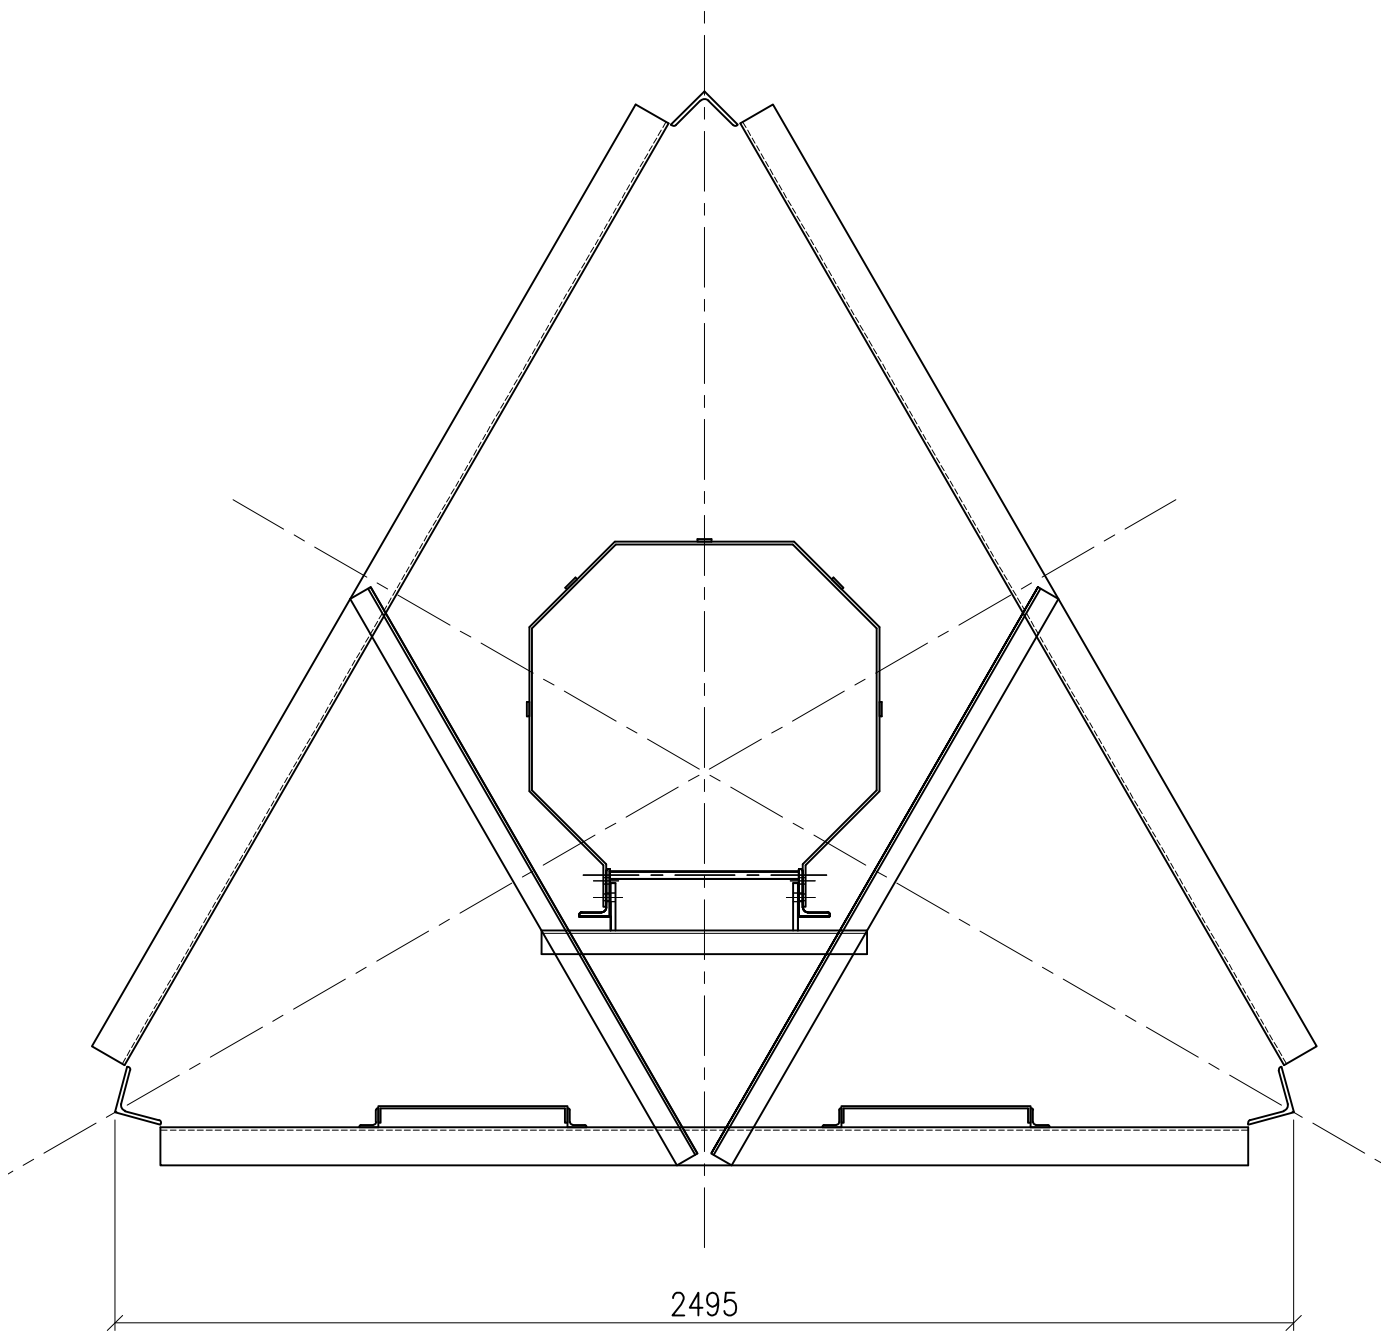

LEVEL 11m
PLAN VIEW
SCALE 1:16

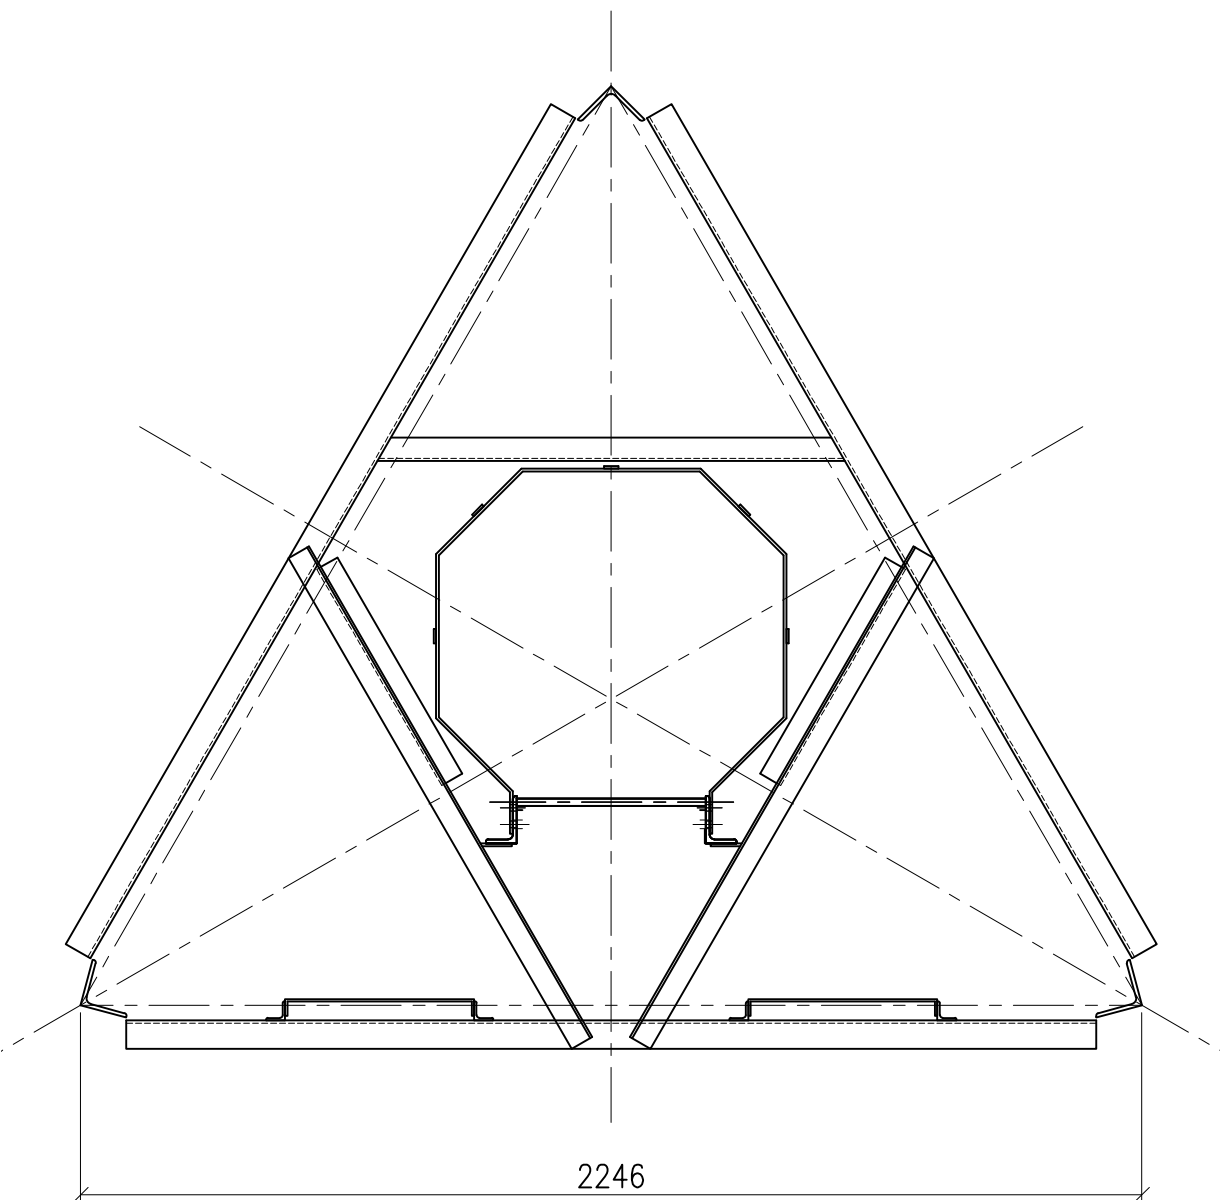

LEVEL 14m
PLAN VIEW (GRATING OMITTED)
SCALE 1:16

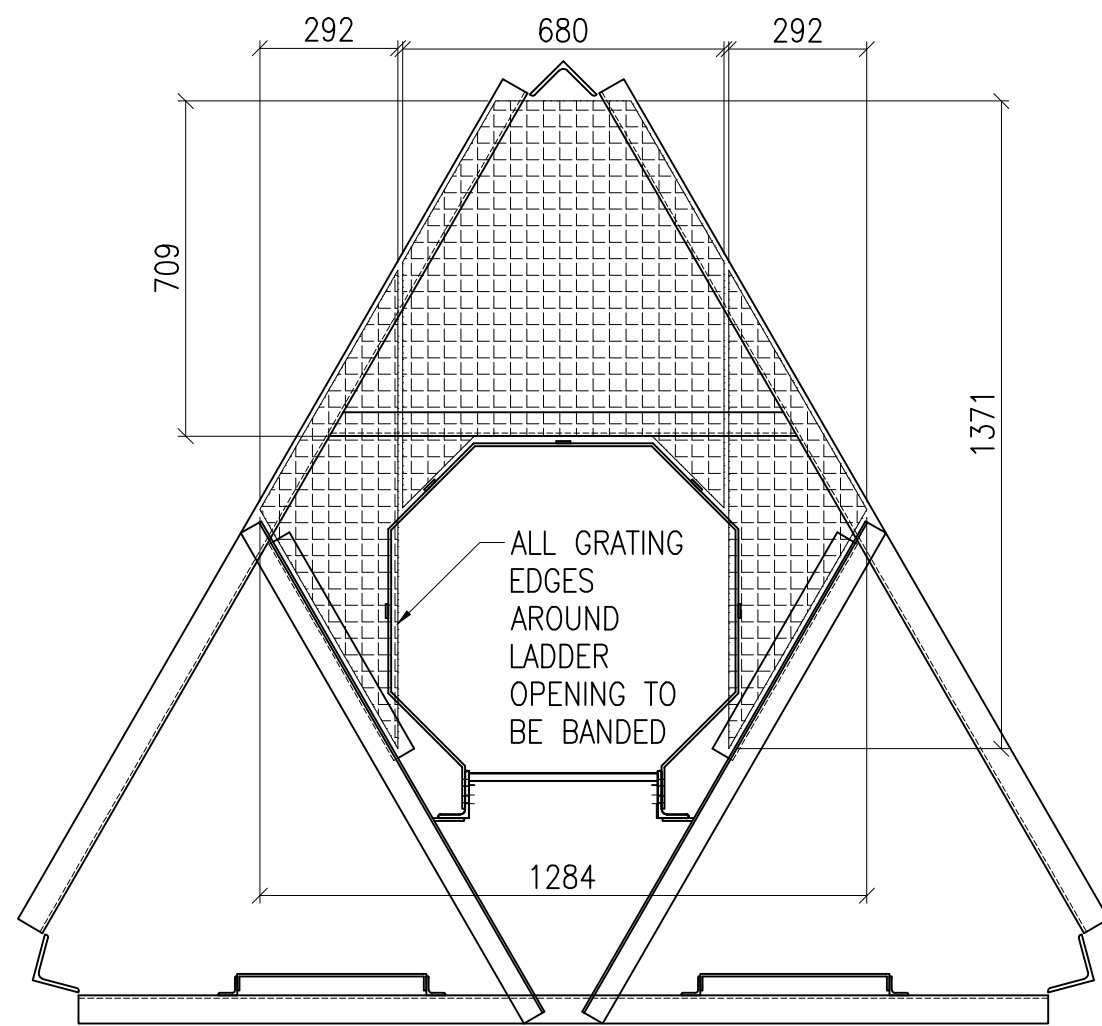

LEVEL 14m
PLAN VIEW (WITH GRATING)
SCALE 1:16

--	--	