

General





All steel to be galvanised and have a nominal yield stress of 355MPa.

All dimensions are in millimeters unless otherwise stated.

Dimensions must not be scaled or assumed. After notification, discrepancies or missing dimensions will be corrected in writing by the engineer.

All steel to comply with SANS 10162-1.

All welds to comply with SANS 10044.

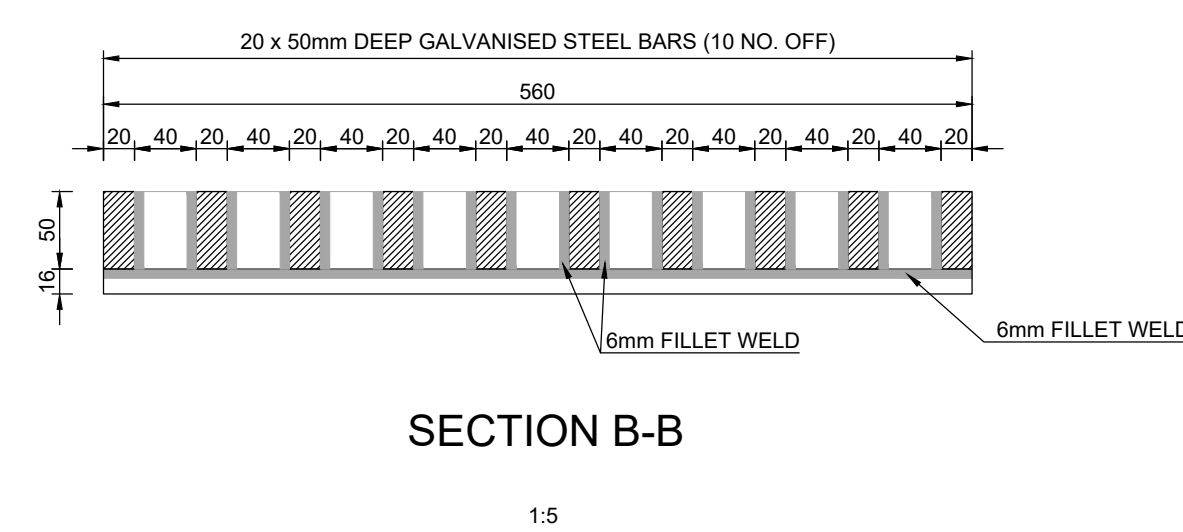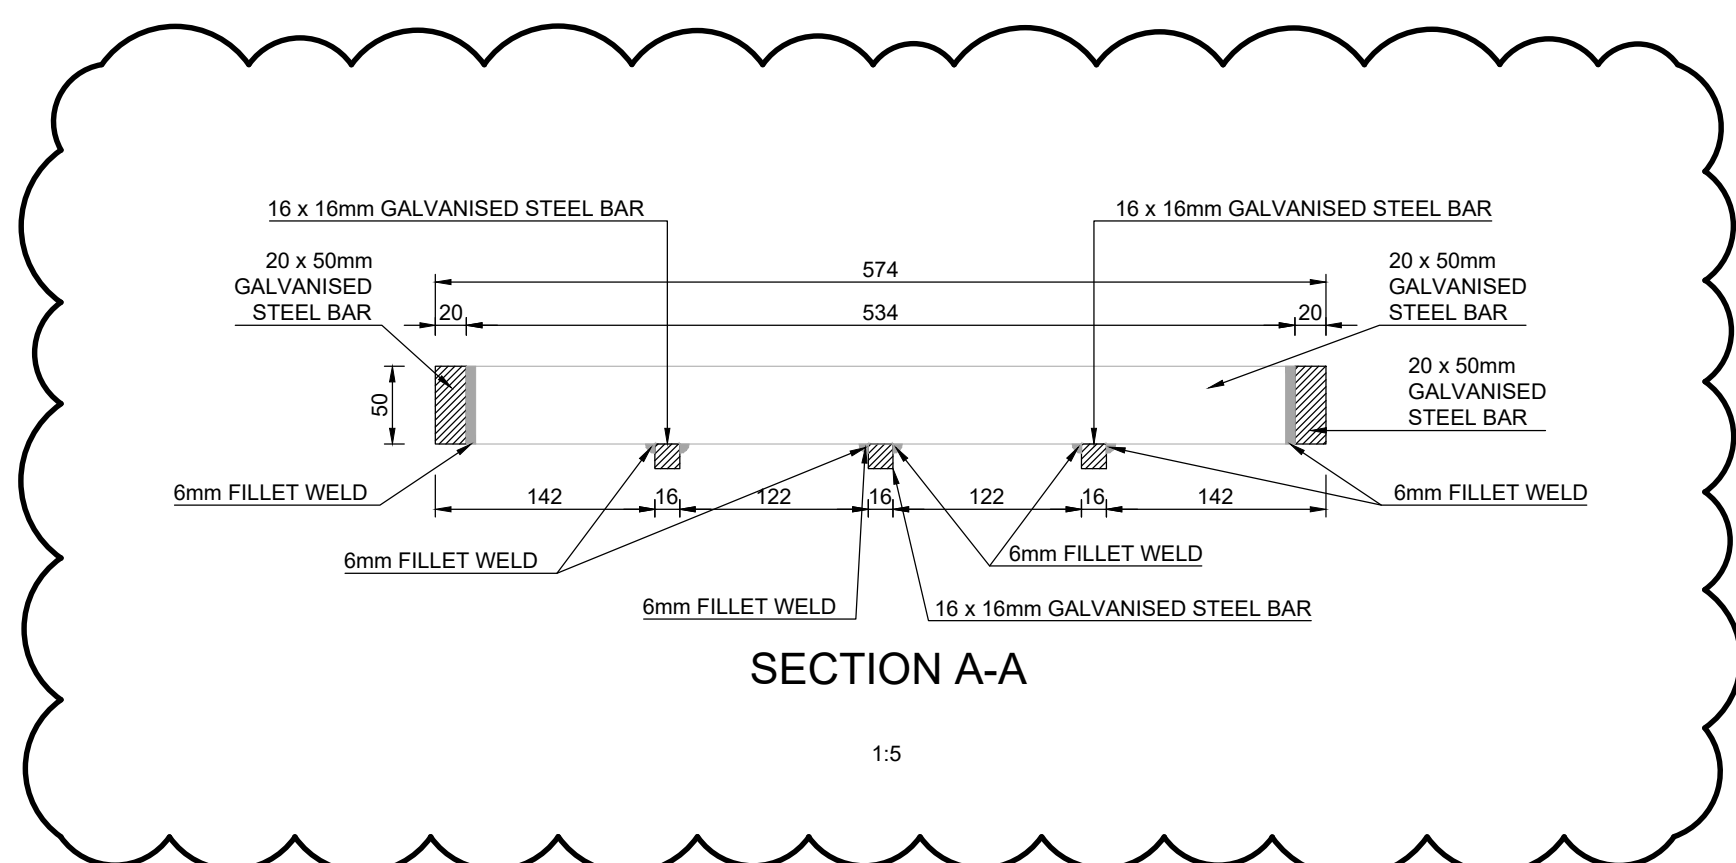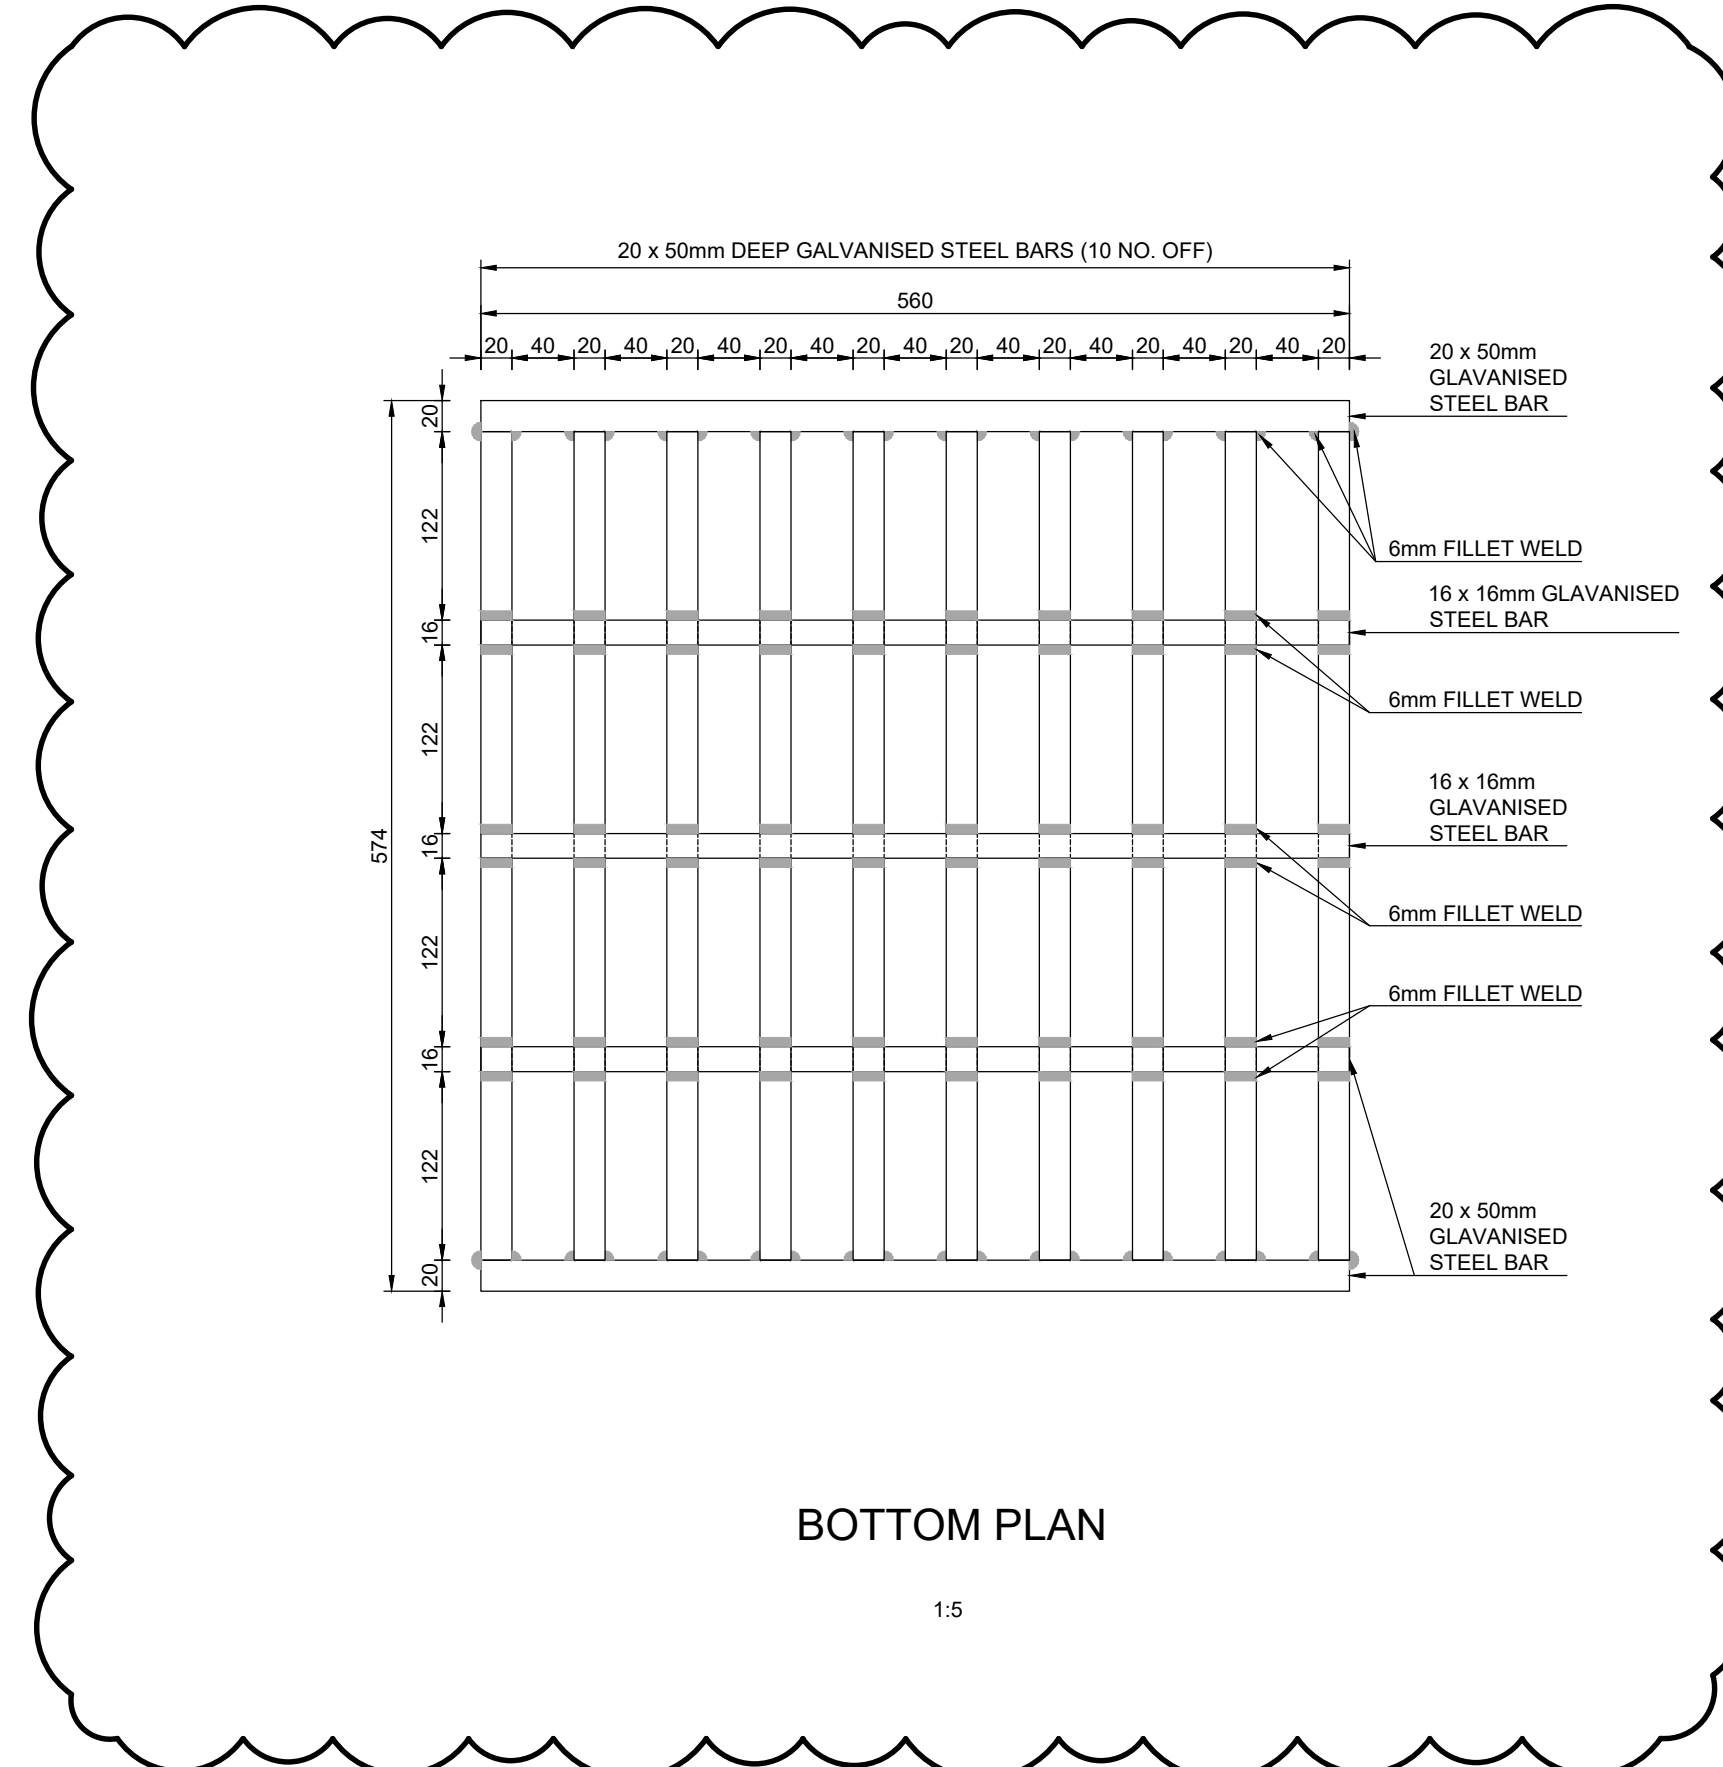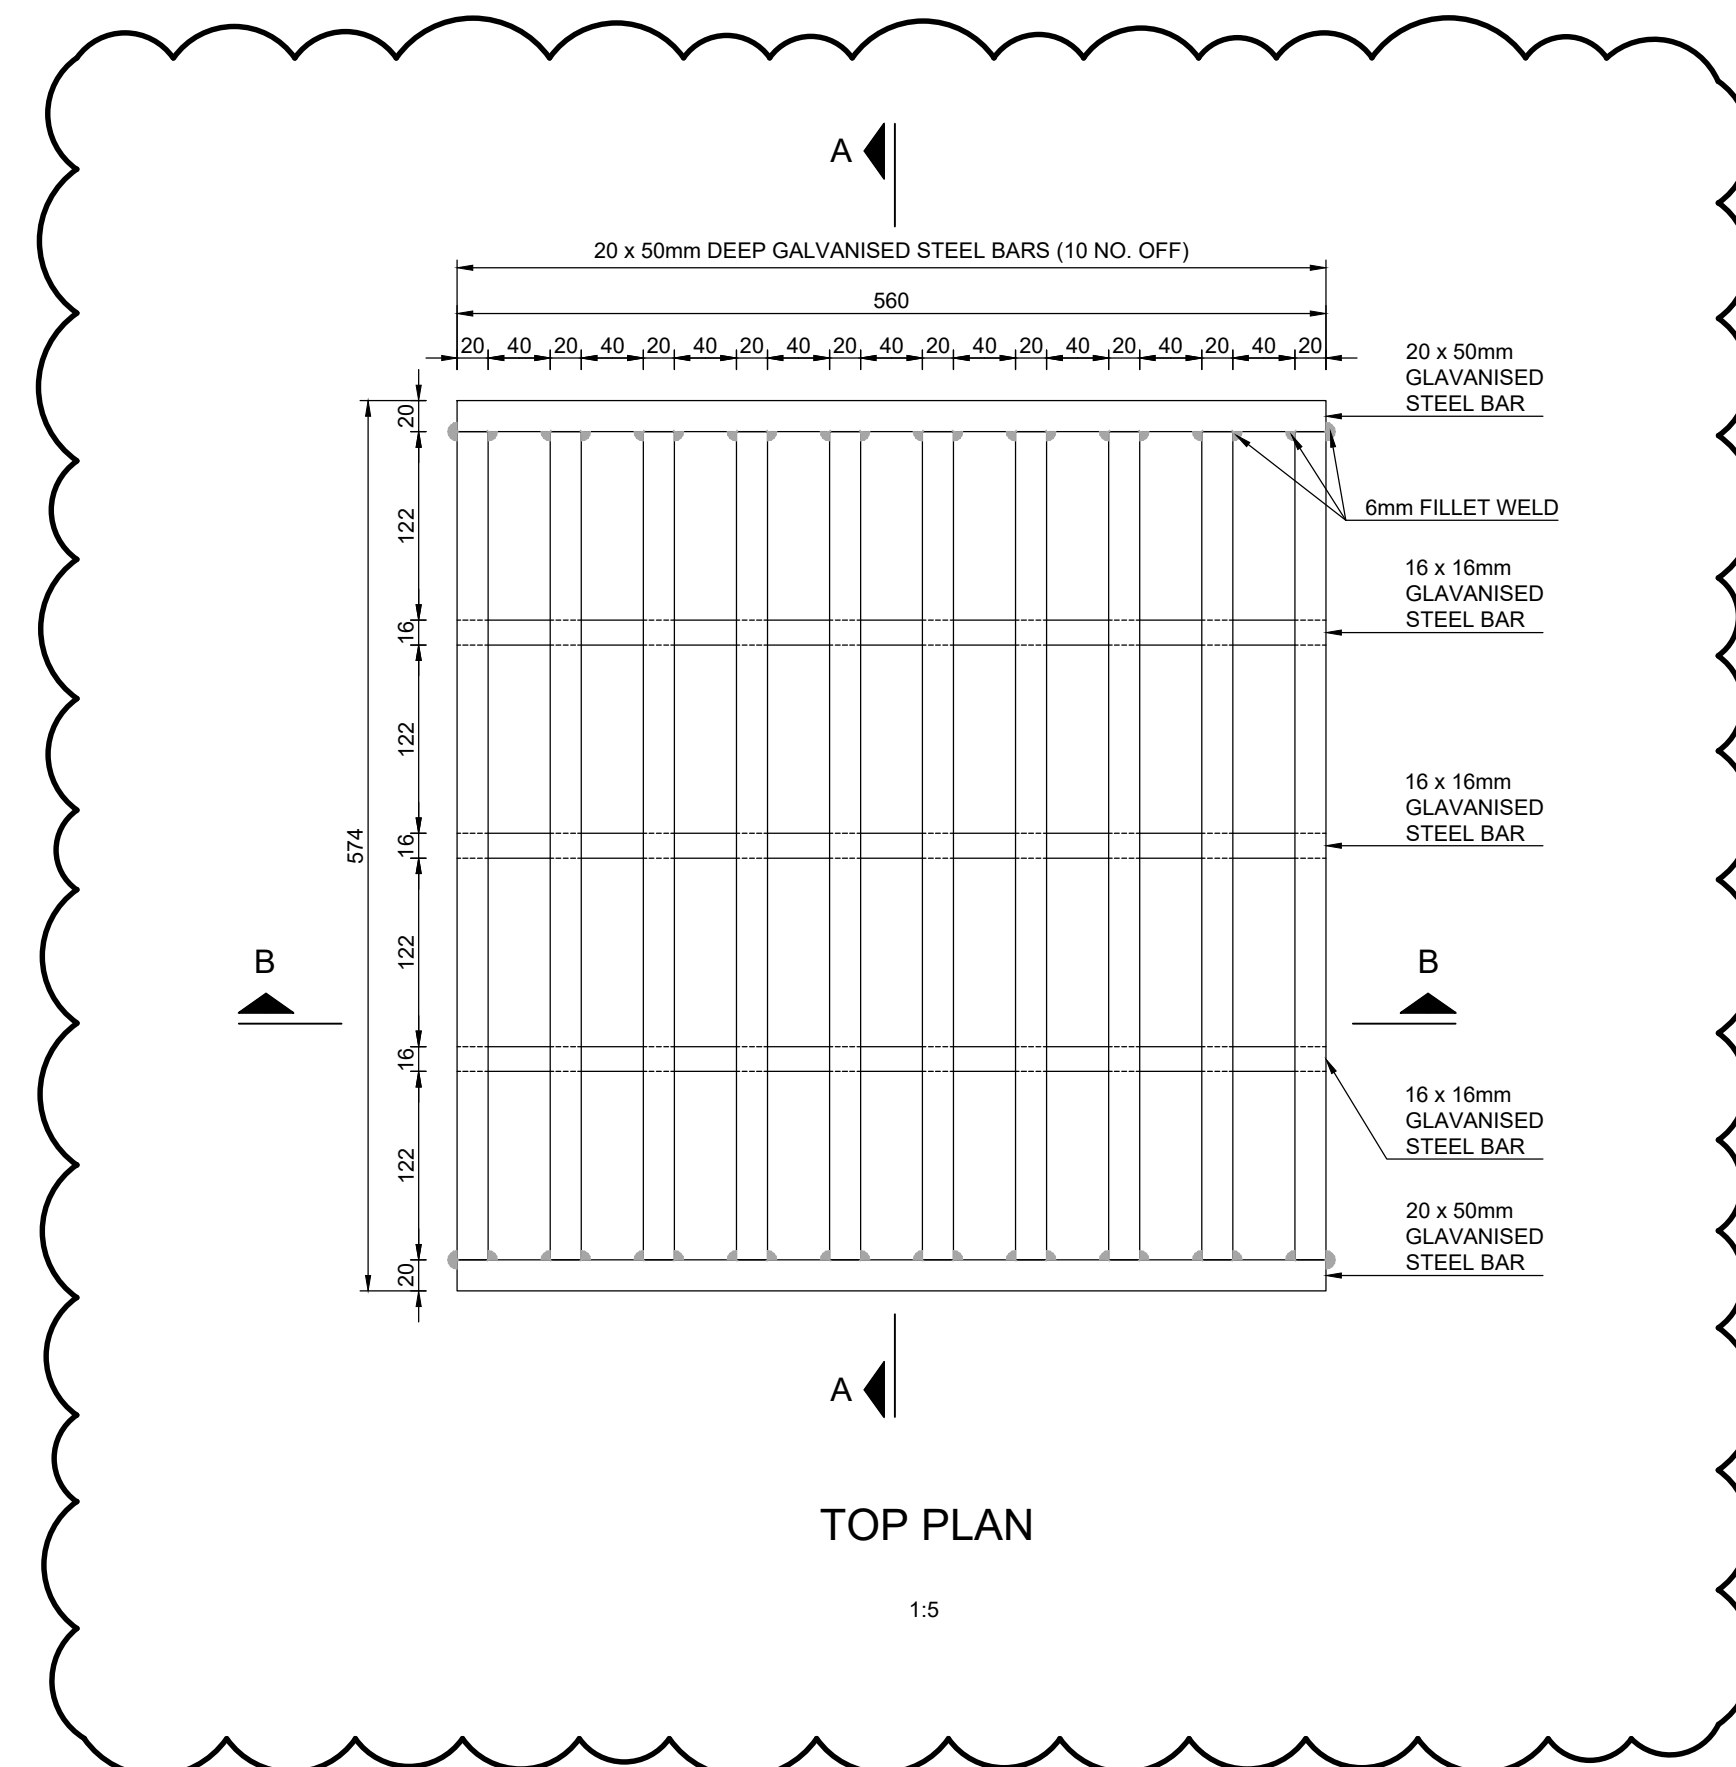



<u>QUANTITIES</u>	
MASS PER GRID	: 54.09kg
TOTAL NO. OF GRIDS FOR C100 & C101	: 1190
TOTAL MASS OF GRIDS	: 64.36 ton

[illegible]NOTES

1. DO NOT SCALE DRAWING - ONLY DIMENSIONS SHOWN TO BE USED.
2. THE CONTRACTOR SHALL VERIFY ALL CONDITIONS, DIMENSIONS AND LEVELS ON THE SITE AND NOTIFY THE NEC SUPERVISOR OF ANY VARIATIONS BEFORE CONSTRUCTION.

[illegible]

CONTRACTOR / CONSULTANT					TRANSPORT NATIONAL PORTS AUTHORITY				
TITLE	NAME	SIGN	DATE		TITLE	NAME	SIGN	DATE	
.	DRAWN	PM	.	31	05 21
.	CHECKED	ML	.	31	05 21
.	DESIGNED	PM	.	24	11 21
.	CHECKED	ML	.	25	11 21
				
OPERATING DIVISIONS									
TITLE	NAME	SIGN	DATE						
.					
					PR.ENG. / PR.TECH./PR. ARCH				
.	NAME	M LETSIE	.	DATE	
.	SIGNATURE		.	31	11 21
.	REG. NUMBER	20120013	.		
.	SCALE :	AS SHOWN	.		

Transnet National Port Authority (TRADING AS TRANSNET NATIONAL PORTS AUTHORITY) : REG. NO. 1990/000900/30 237 MAHATMA GANDHI ROAD POINT, DURBAN BOX 31683, DURBAN	TRANSNET  TEL. 031 361 1696 FAX. 086 677 0815
PORT OF NGQURA	
REPLACEMENT OF U-DRAIN COVERS AT C-BERTH HEAVY DUTY GRID DETAILS	