


CLEANING OF RAILWAY LEVEL CROSSINGS

NOTE:

All vegetation in the hatched area must be treated as specified in the contract.

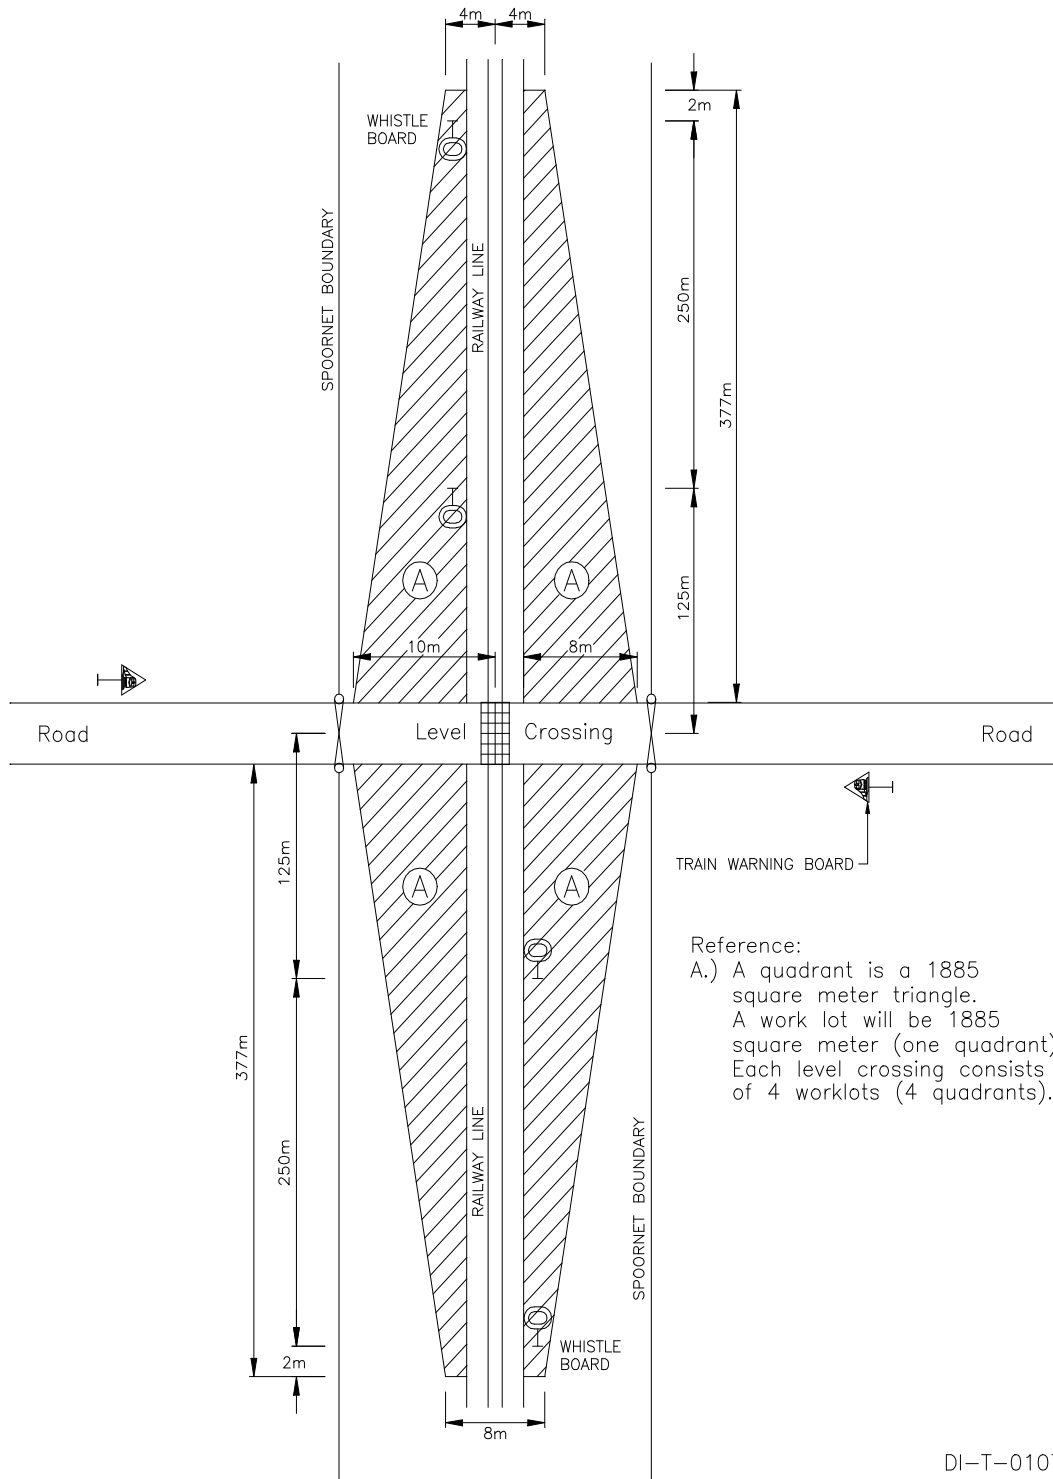

DI-T-0107