



SINGLE CHAMBER DETAIL

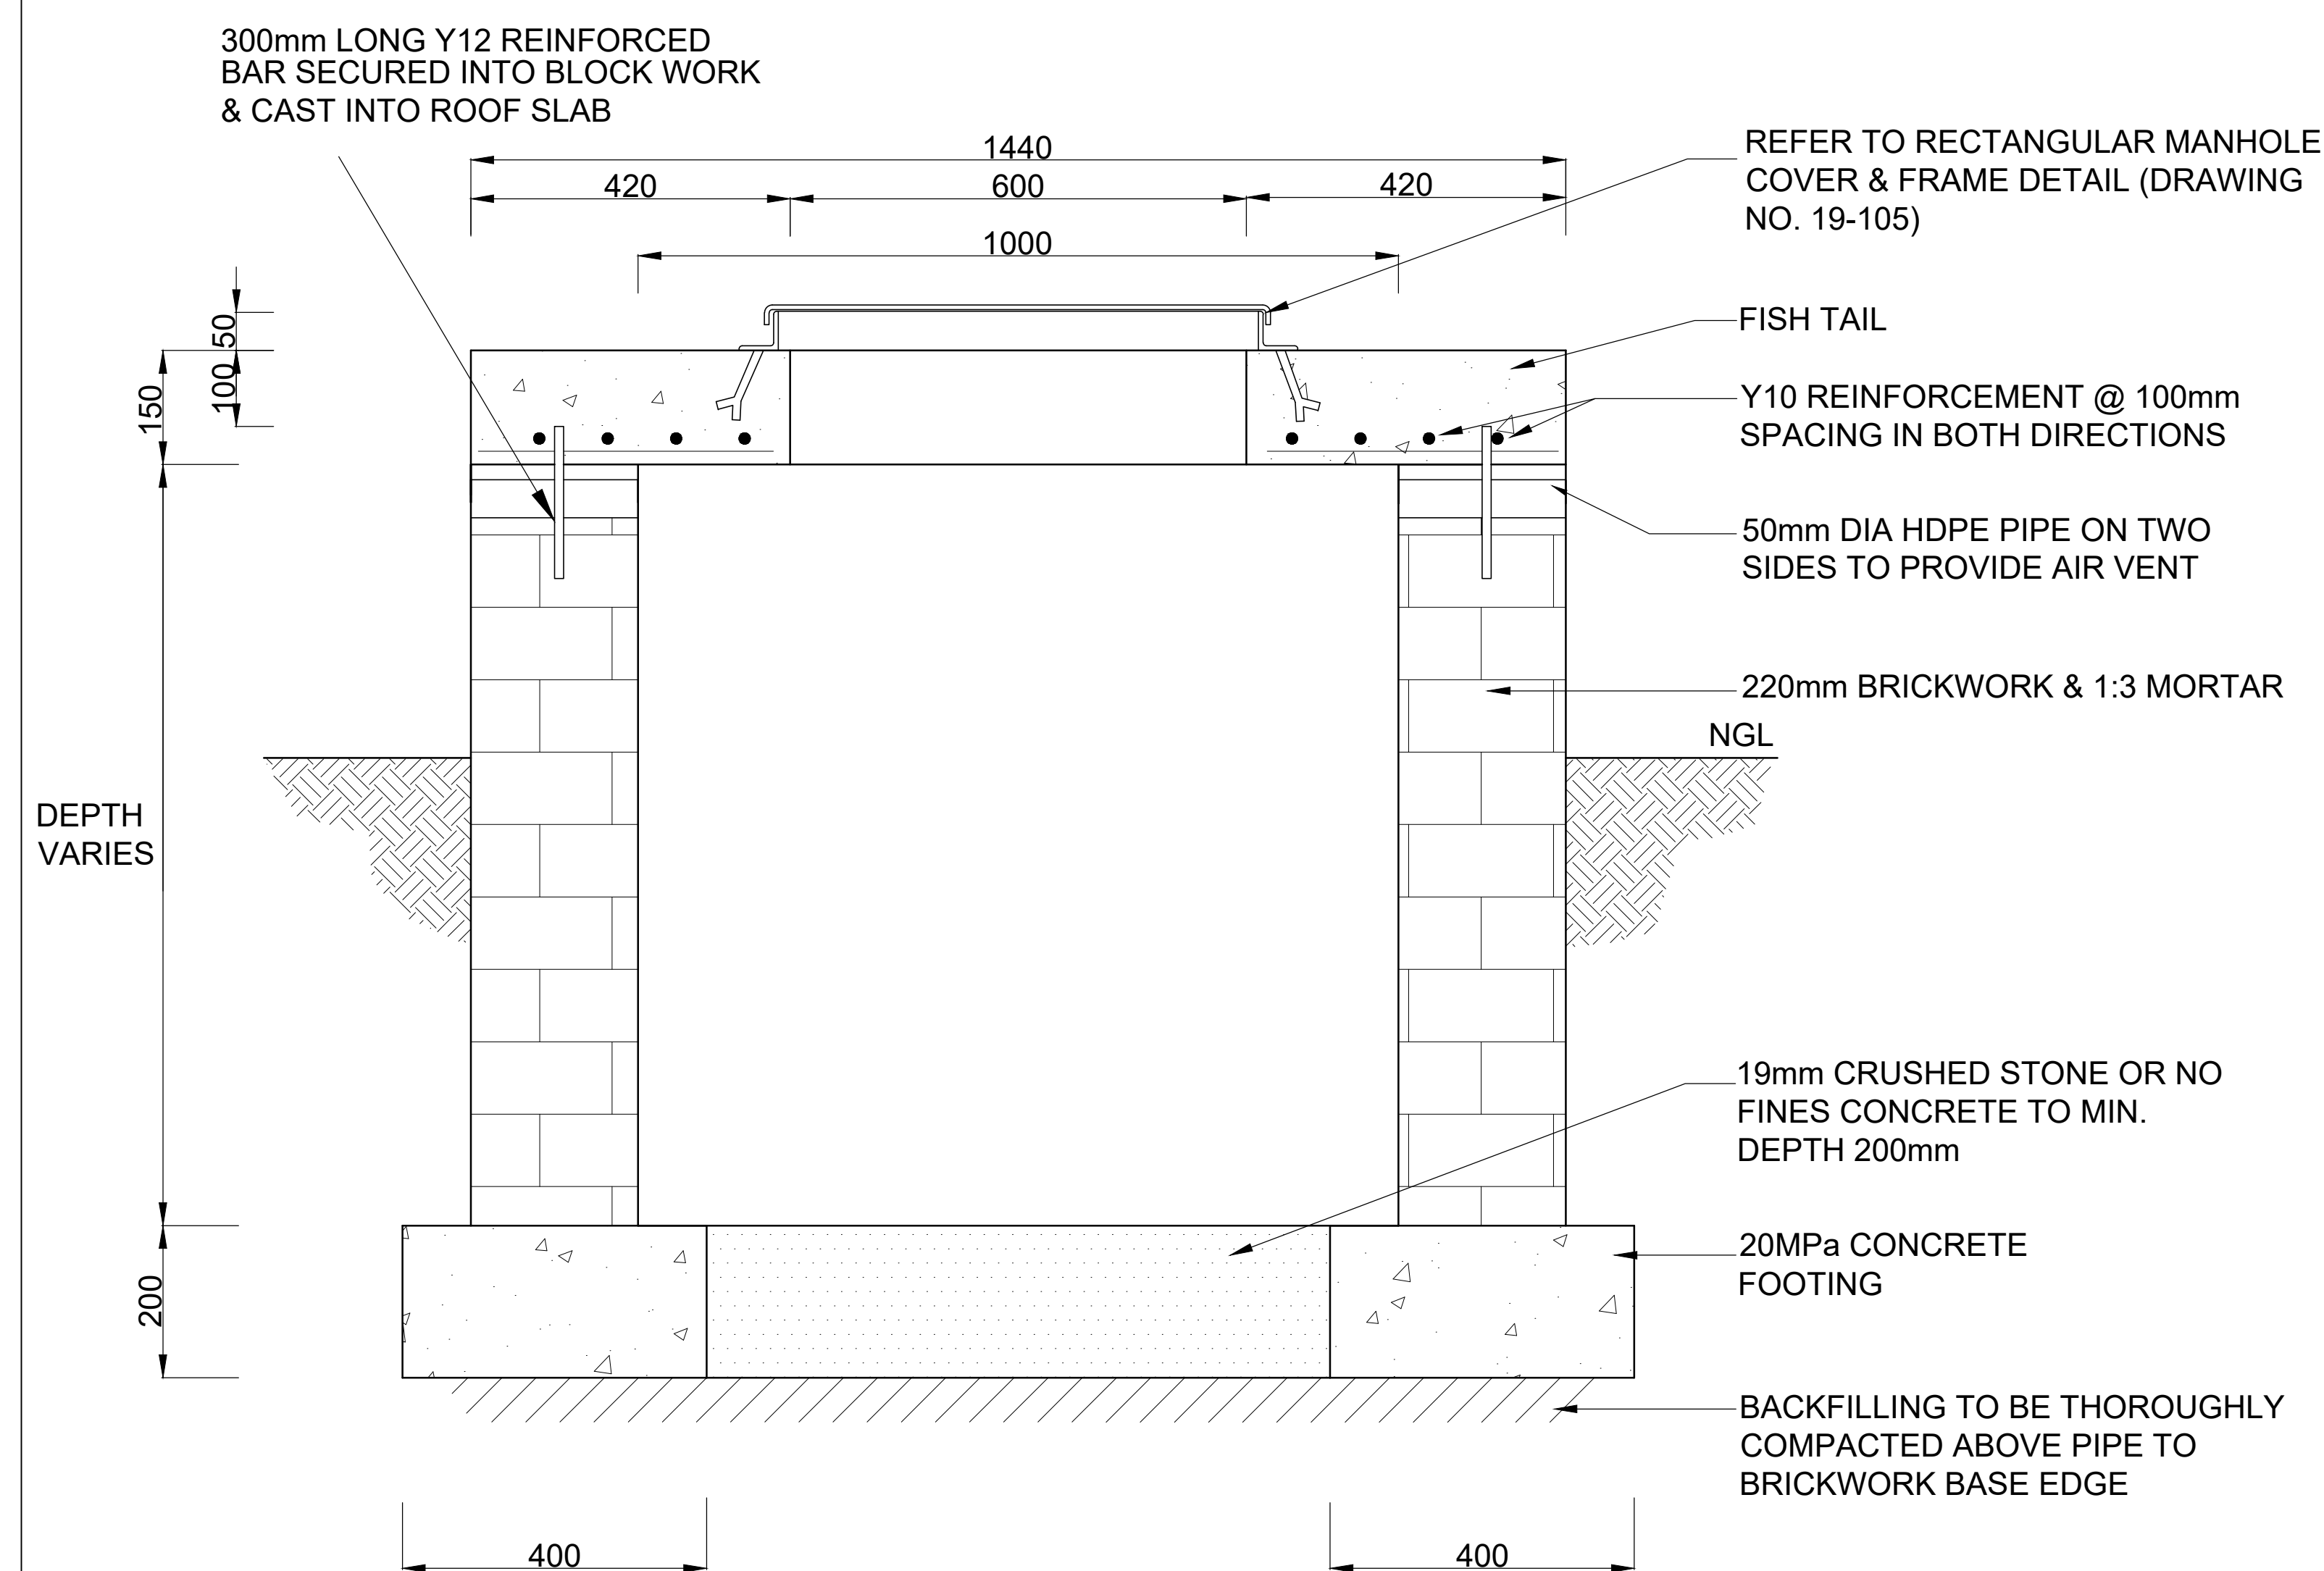


SECTION ON A-A

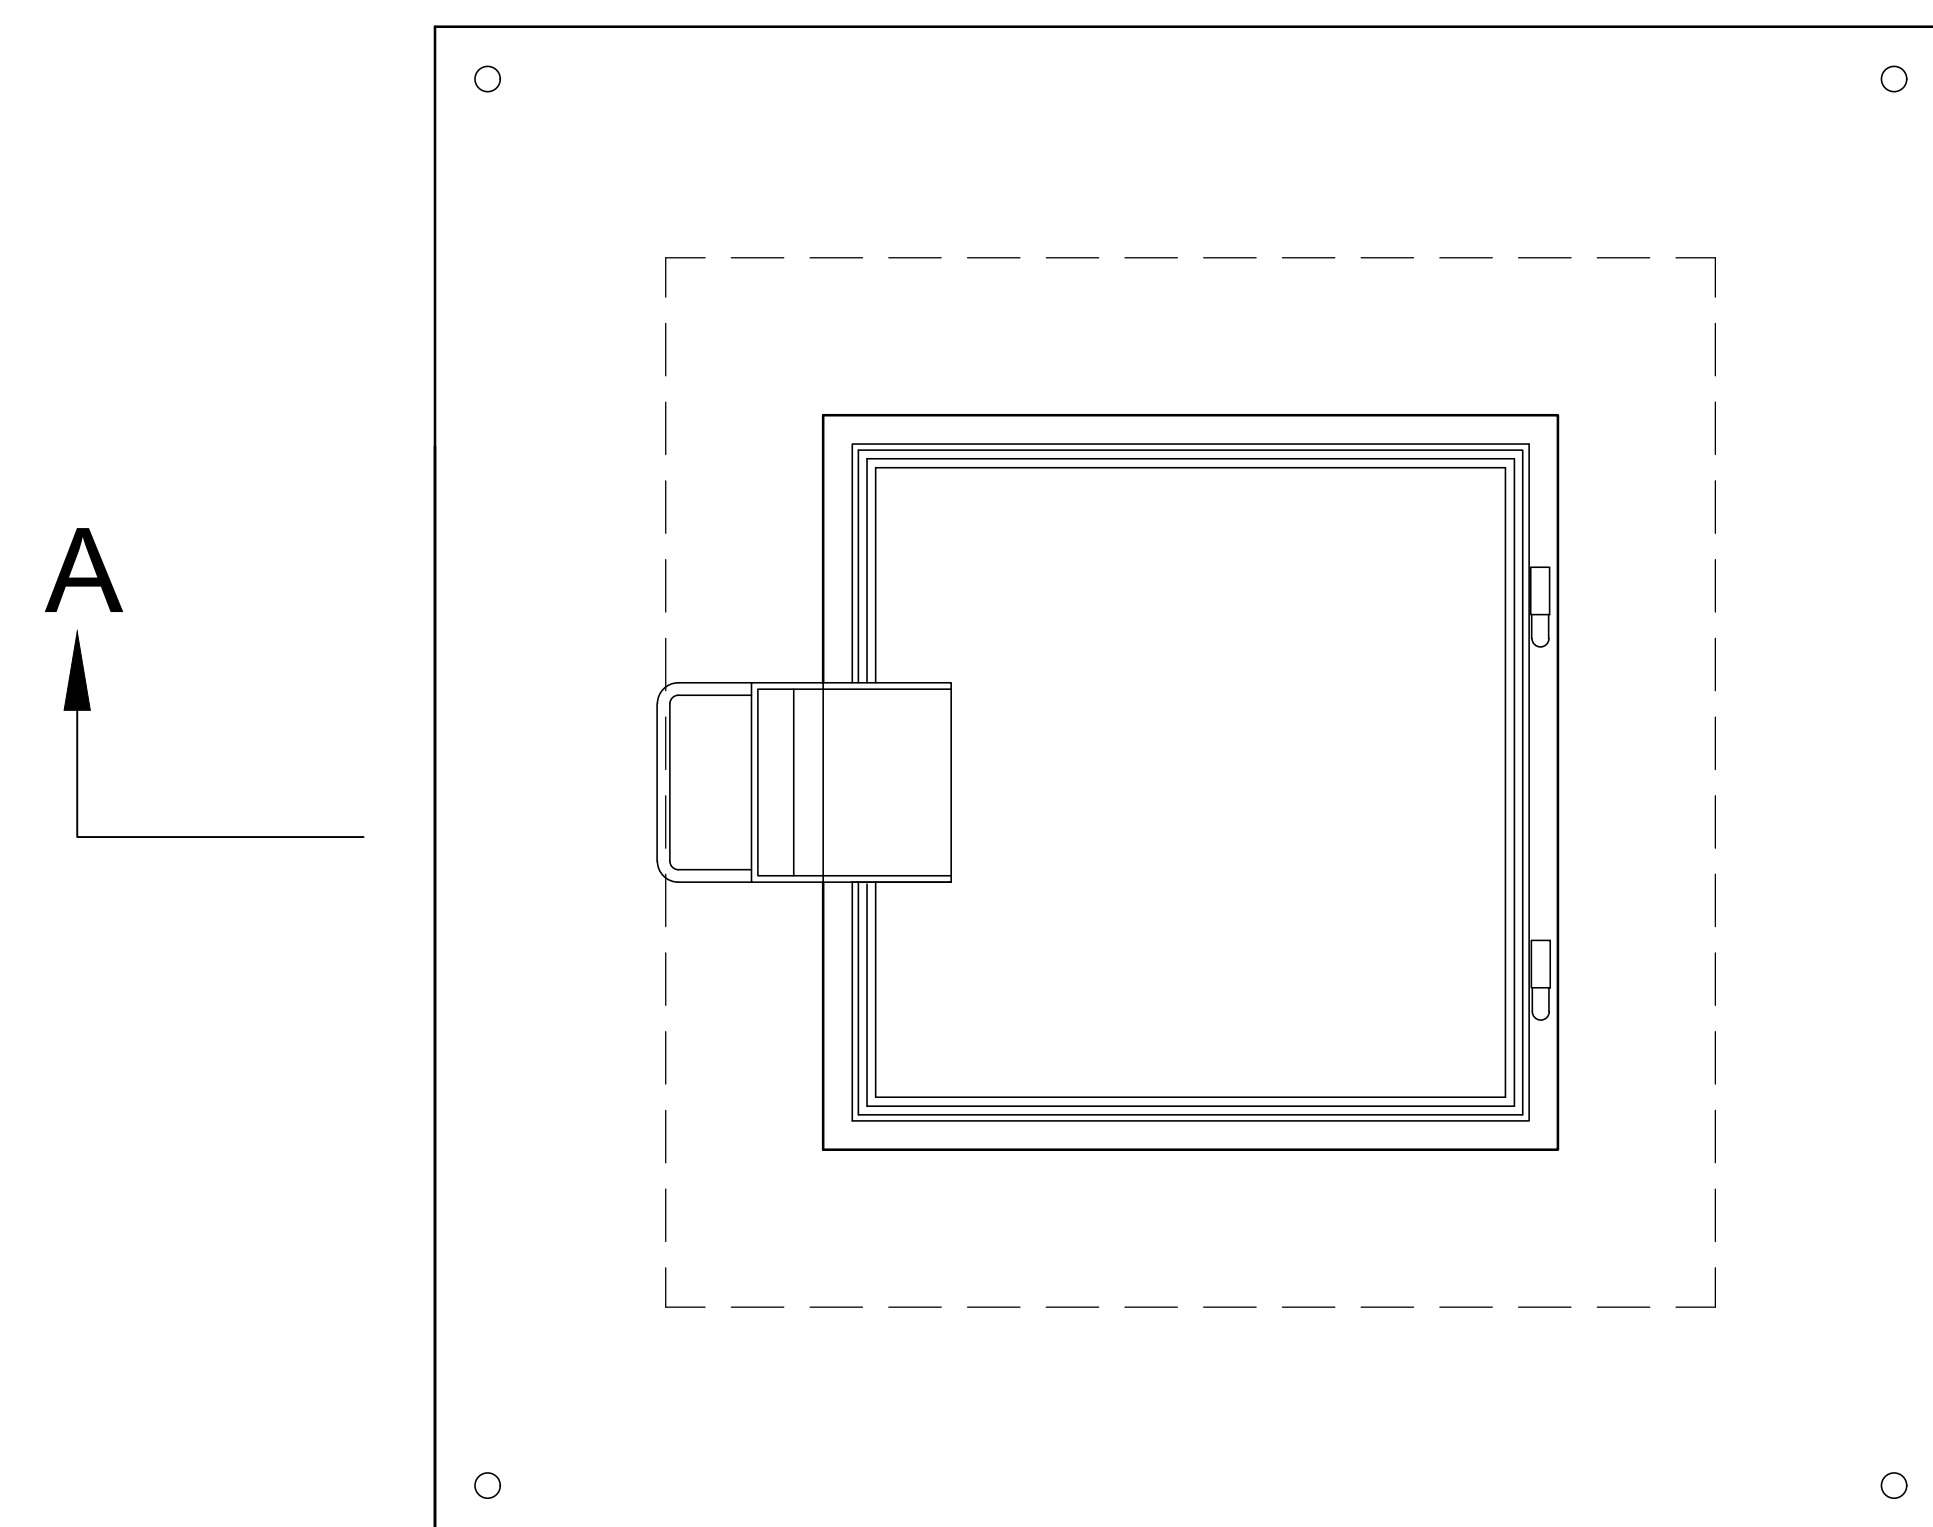


PLAN VIEW

EXTENDED CHAMBER DETAIL

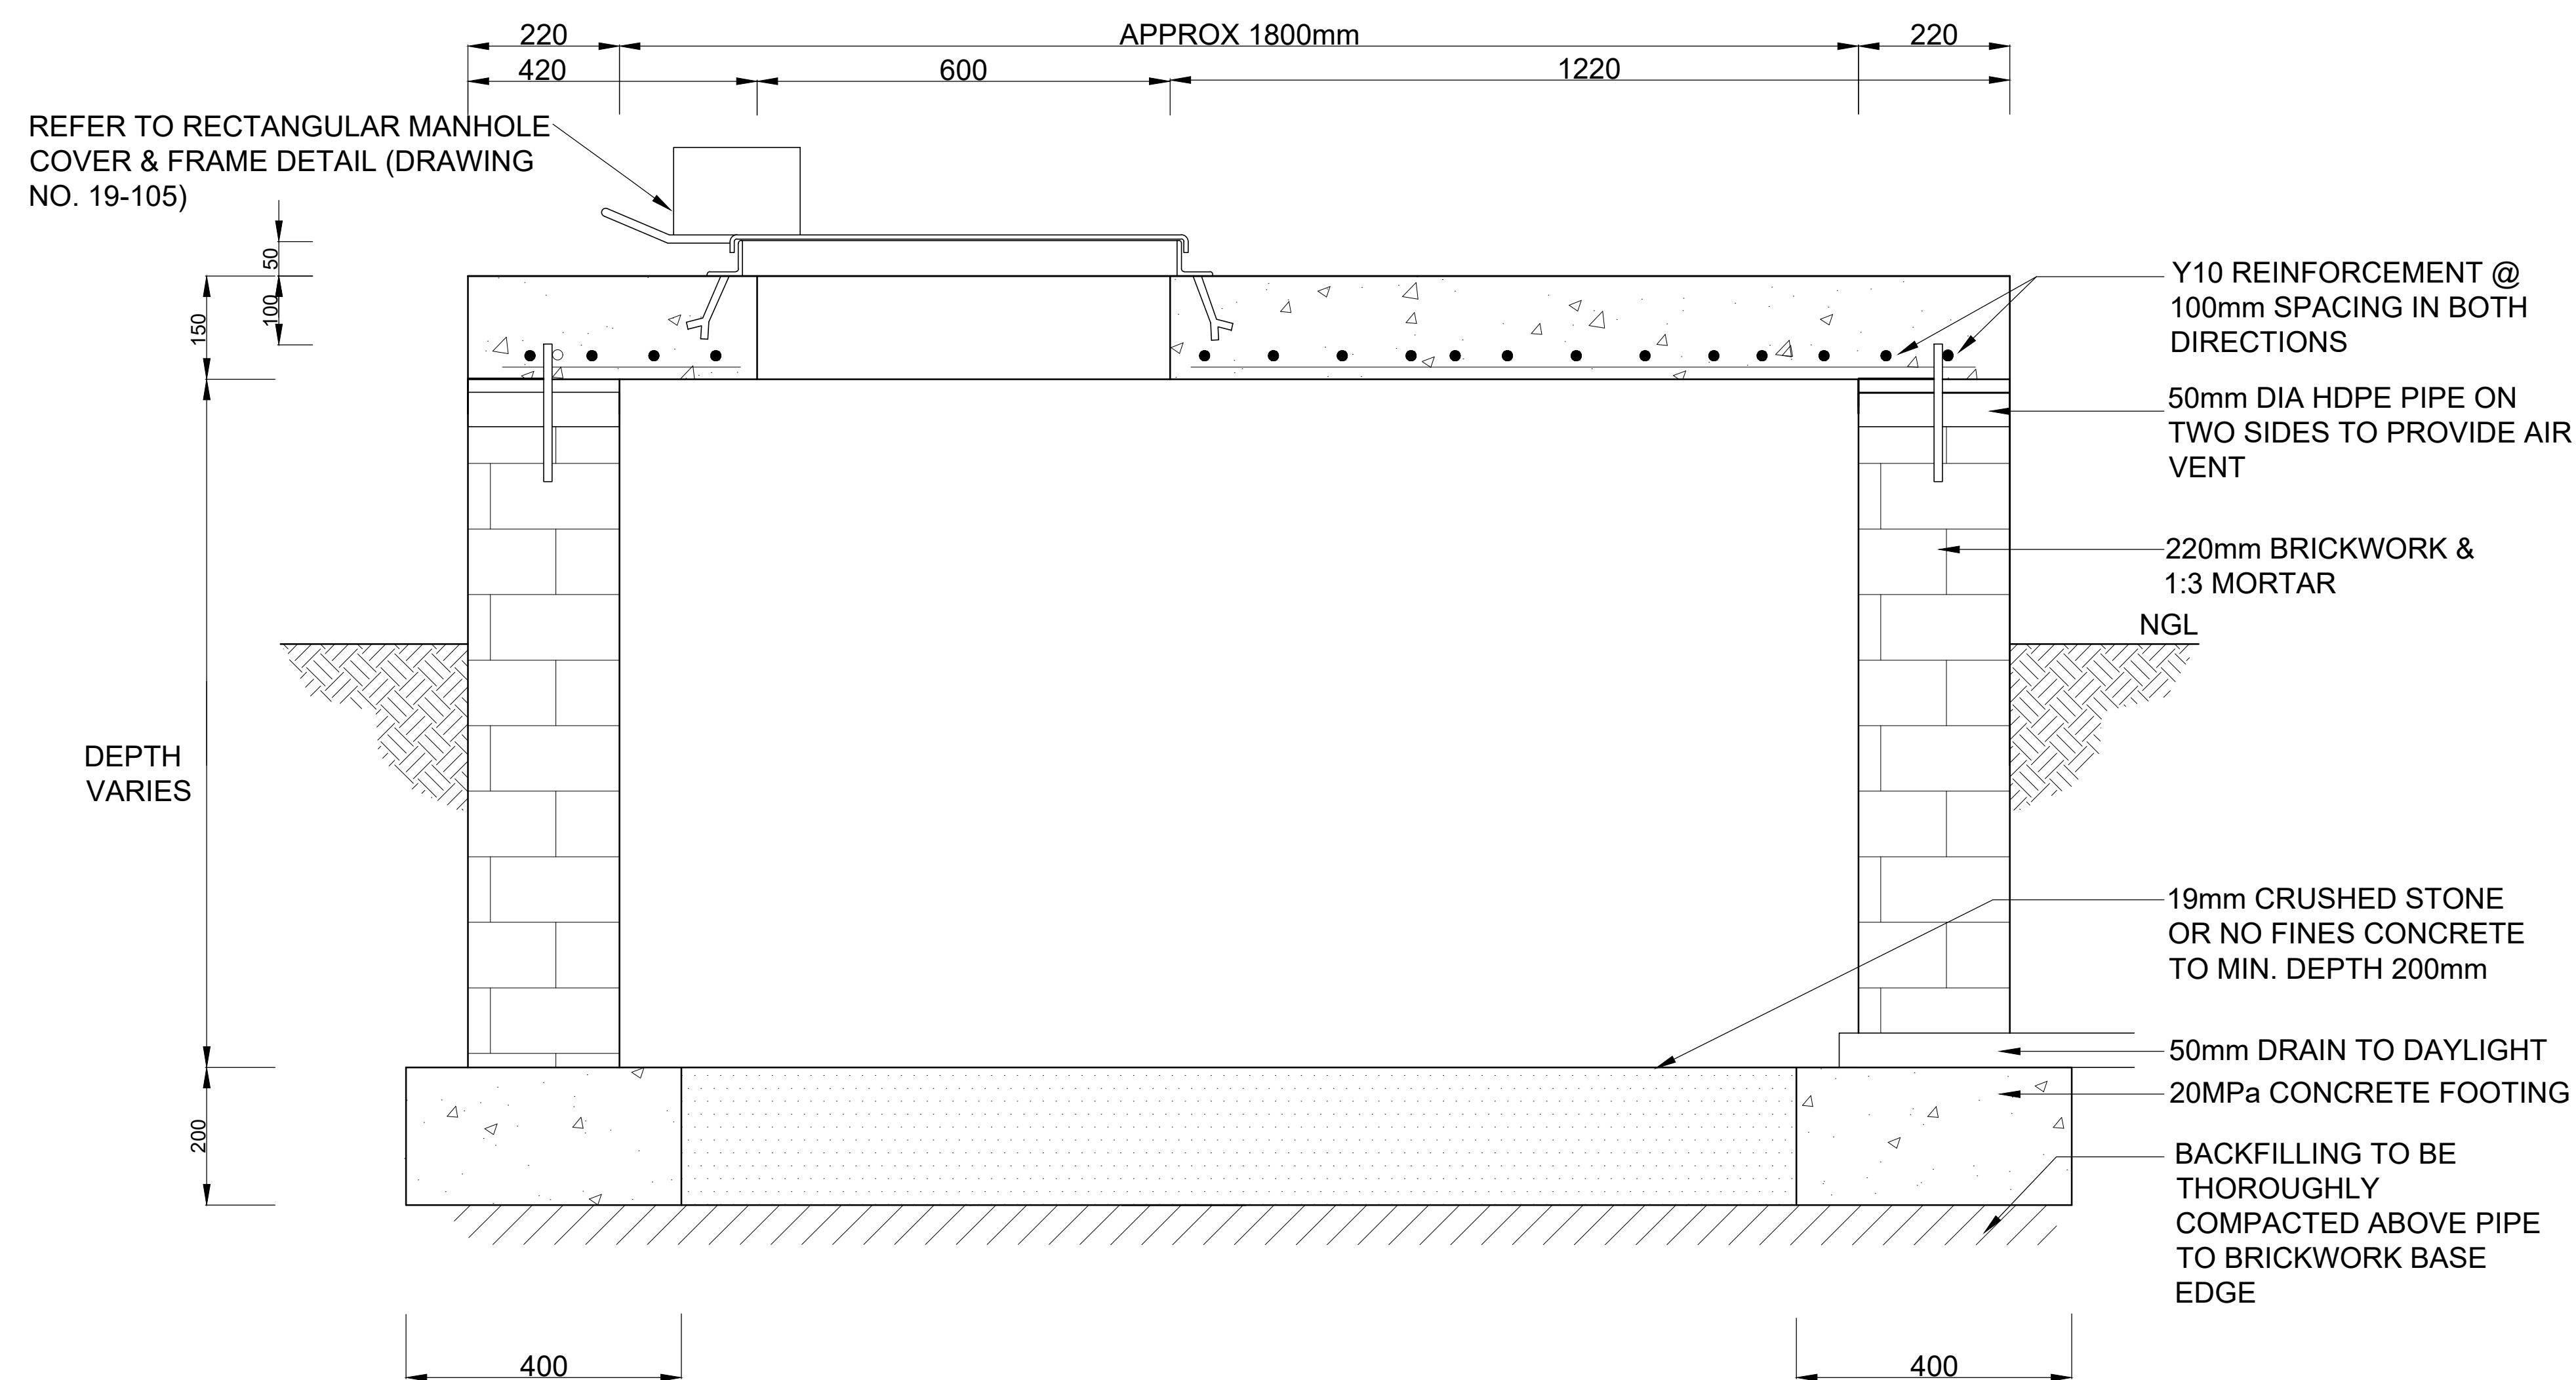

SECTION ON B-B

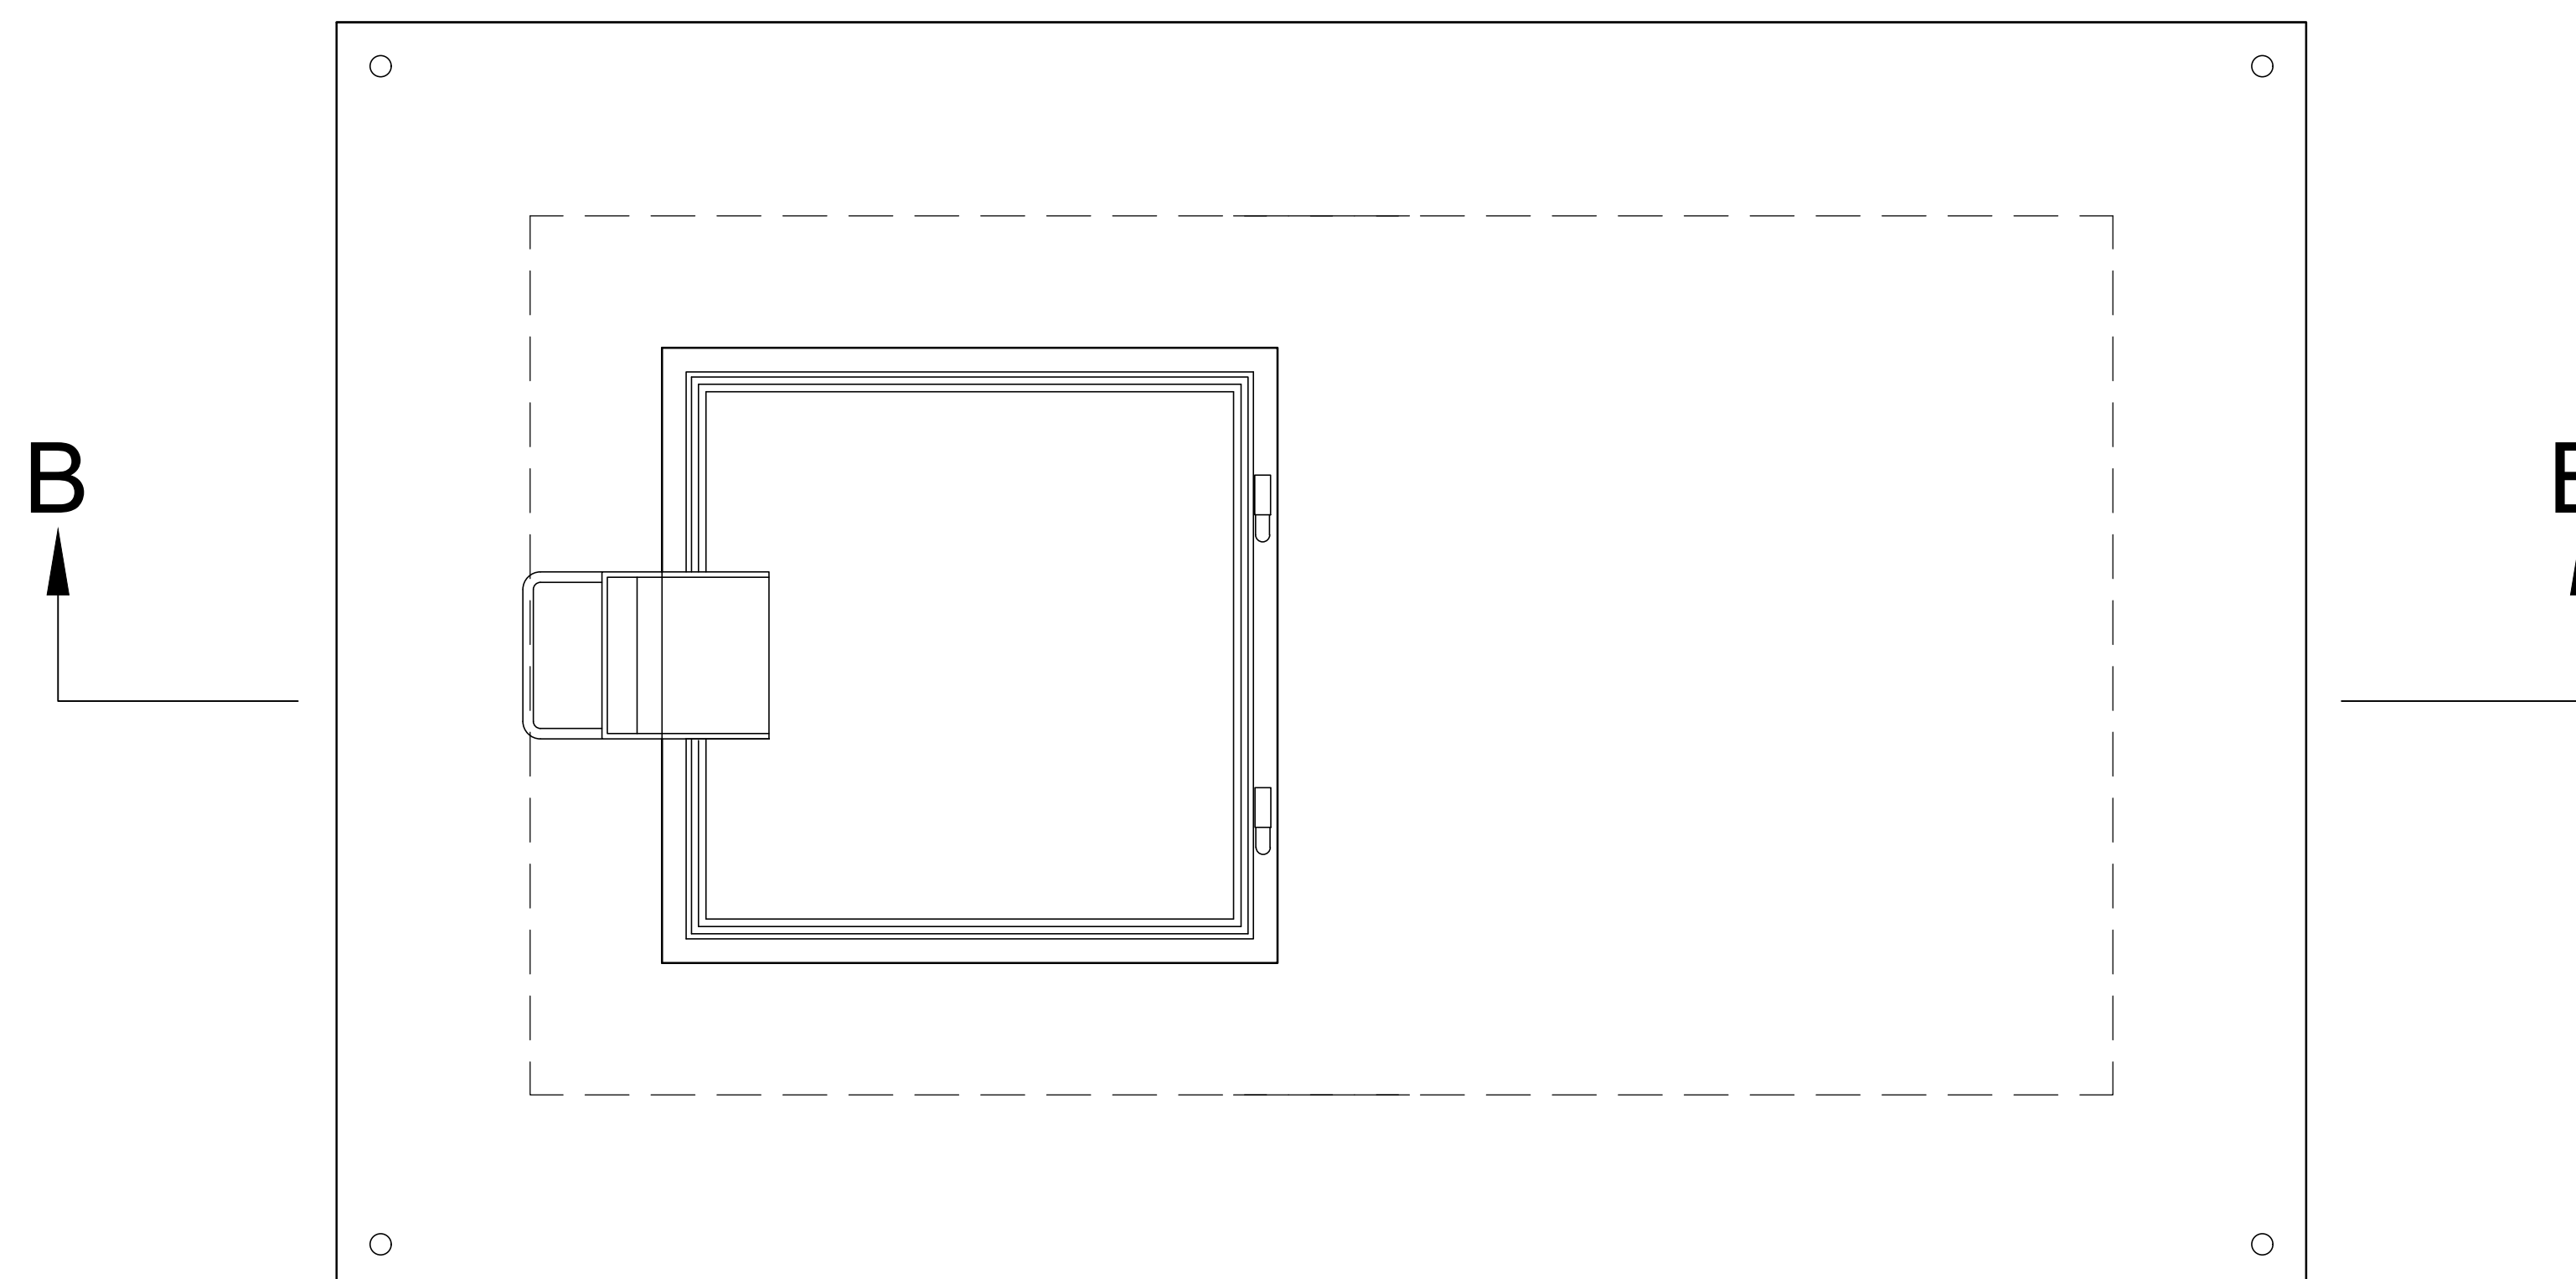

PLAN VIEW

THIS DRAWING IS THE PROPERTY OF FLUX/SDM CONSULTING ENGINEERS (Pty) Ltd.
AND MAY NOT BE COPIED OR REPRODUCED EITHER WHOLLY OR IN PART
WITHOUT THE WRITTEN PERMISSION OF THE AFOREMENTIONED COMPANY

THIS DRAWING IS NOT TO BE SCALED. FIGURED DIMENSIONS ONLY ARE TO BE FOLLOWED. ADDITIONAL DIMENSIONS, WHEN REQUIRED, WILL BE PROVIDED UPON REQUEST. CONTRACTORS ARE TO CHECK ALL DIMENSIONS BEFORE WORK COMMENCES AND REFER ANY DISCREPANCY TO THE ENGINEER FOR ADJUSTMENTS.

[illegible]

FOR TENDER



UMKHANYAKUDE DISTRICT MUNICIPALITY
KINGFISHER ROAD
MKUZE
3965
TEL: (035) 573 8600
FAX: (035) 573 1094

CONSULTING ENGINEERS



2 NCONDO PLACE
RIDGESIDE DRIVE
UMHLANGA RIDGE
DURBAN
4320
TEL: 031 101 3217

PROJECT

KWAJOBÉ COMMUNITY WATER
SUPPLY SCHEME: PHASE 1

DRAWING TITLE

TYPICAL CHAMBER DETAIL (BLOCK CONSTRUCTION)

	SIGNATURE FOR FLUX/SOM	DATE	PR.No.	SHEET SIZE
DESIGNED	B.S	SEP 2025		A1
DRAWN	B.S	SEP 2025		SCALE
CHECKED	N.N	SEP 2025		AS SHOWN
APPROVED	N.N	SEP 2025		DWG STATUS
CO-ORDINATOR				P = PRELIMINARY CONSTRUCTION

FLUX/S.D.M. DRAWING NUMBER

UKDM/STD/407

REVISION No
0

FLUX/SDM-DRAWING No.
COPYRIGHT RESERVED