



ADDENDUM NO 1

CDC/363/26

CONSTRUCTION OF 1.1KM EXTENSION OF ALUMINA STREET IN ZONE 5 OF THE COEGA SEZ

Contents:

10 pages in total

Issue Date: 19 August 2026

This addendum shall be read in association with, shall form part of the above contracts document and shall be contractually binding on the contract.

Please note the following amendments to the Tender document.

No	Addendum
1	<u>Action – REPLACE PAGE 113 OF 125 DAYWORKS WITH PAGE 113A THAT INCLUDES PROVISIONAL SUM VALUES</u> Book 1 of 2: Tender Schedules of Quantities SECTION 2: PROVISIONAL SUMS & DAYWORKS Page 113 of 125 <u>Background to action</u> Please note that the Provisional Sums in <i>Section 2: Provisional Sums and Dayworks</i> are blank. <u>The entire page is to be replaced with page 113A</u> (see next page). The following changes are made on page 113A: - Item 2.1.1 Additional testing required by the engineer Prov Sum = R 50 000.00 - Item 2.1.3 Relocation of municipal services Prov Sum = R 150 000.00 - Item 2.1.5 Provide cell phone for engineer's use Prov Sum = R 12 000.00 - Item 2.1.7 Community Liaison Officer (CLO) Prov Sum = R 60 000.00 - Item 2.1.9 Local Site Security Prov Sum = R 400 000.00 - Item 2.2.6 Additional Materials required by the engineer based on their net cost Prov Sum = R 50 000.00 These changes are marked in red on page 113A and are all exclusive of VAT. <u>Please do not submit the original page 113 of 125, but only page 113A of 125 included as the next page.</u>

**Construction of 1.1Km Extension of Alumina Street in Zone 5 of The Coega SEZ**

Item No	Payment Reference	Description	Unit	Quantity	Rate	Amount
SECTION 2: PROVISIONAL SUMS & DAYWORKS						
2	SANS 1200A	GENERAL				
2.1	PSA 8.5	SUMS STATED PROVISIONALLY BY ENGINEER				
2.1.1	PSA 8.5.1	(a) Additional Testing required by the Engineer	Prov Sum	1	R 50 000	R 50 000.00
2.1.2	PSA 8.5.2	(b) Overheads. charges and profit on item 1.3.1	% Prov Sum	1	R 150 000	R 150 000.00
2.1.3	PSA 8.5.3	(c) Relocation of municipal services	% Prov Sum	1	R 12 000	R 12 000.00
2.1.4	PSA 8.5.4	(d) Overhead. charges and profit on item 1.3.3	% Prov Sum	1	R 60 000	R 60 000.00
2.1.5	PSA 8.5.7	(e) Provide cell phone for Engineer's use	%			
2.1.6		(f) Overhead charges. profit. etc. on item 1.3.5	%			
2.1.7	PSA 8.5.5	(j) Community Liaison Officer (CLO) remuneration	Prov Sum	1	R 400 000	R 400 000.00
2.1.8	PSA 8.5.6	(k) Overhead. charges and profit on item 1.3.7	%			
2.1.9	PSA 8.5.6	(l) Local Site Security item 1.3.9	Prov Sum %	1		
2.2	8.7	DAYWORK (PROVISIONAL)				
	8.7.1	Labour:				
2.2.1		(a) General Worker	Hr	50		Rate Only
2.2.2		(b) Foreman	Hr	10		Rate Only
2.2.3		(c) Artisan	Hr	20		Rate Only
2.2.4		(d) Ganger	Hr	10		Rate Only
2.2.5		(e) Survey Assistant	Hr	10		Rate Only
		Materials:				
2.2.6		Additional materials required by the Engineer based on their net cost	Sum	1	R 50 000	R 50 000.00
2.2.7		Overhead. charges and profit on item 1.4.6	%			
	8.7.2	Plant:				
2.2.8		(a) Tipper trucks - 10m ³ capacity	Hr	5		Rate Only
2.2.9		(b) Tractor / loader / backhoe (CAT 428 or equivalent)	Hr	5		Rate Only
2.2.10		(c) Flatbed truck 8t	Hr	5		Rate Only
2.2.11		(d) Light delivery vehicles up to 2000 cc	Hr	5		Rate Only
2.2.12		(e) Excavator min 75kW 20 t (CAT 215 or equivalent)	Hr	5		Rate Only
2.2.13		(f) Water cart (10 000 litres or equivalent)	Hr	10		Rate Only
TOTAL CARRIED FORWARD						

Action – REPLACE PAGE 125 OF 125 DAYWORKS WITH PAGE 125A THAT INCLUDES PROVISIONAL SUM VALUES

Book 1 of 2:

Tender Schedule of Quantities

SECTION 10: REINSTATEMENT

Page 125 of 125

Background to action

Please note that the Provisional Sum in *Section 10: Reinstatement* is blank. The entire page is to be replaced with page 125A (see next page). The following changes are made on page 125A:

- Item 10.1 Reinstatement of existing services Prov Sum = R 400 000.00

This change is marked in **red** on page 125A and is exclusive of VAT. Please do not submit the original page 125 of 125, but only page 125A of 125 included as the next page.

**Construction of 1.1Km Extension of Alumina Street in Zone 5 of The Coega SEZ**

Item No	Payment Reference	Description	Unit	Quantity	Rate	Amount
		SECTION 10: REINSTATEMENT				
10.1		Reinstatement of existing services	Prov Sum	1.00	R 400 000	R400 000.00
10.2		Overheads, charges and profit on item 10.1	%			
TOTAL CARRIED FORWARD TO SUMMARY						

Action – ADDITION OF TWO SEWER RETICULATION DRAWINGS THAT ARE TO BE USED IN PRICING ITEM 9.5.1 AND 9.4.1 OF THE SCHEDULES OF QUANTITIES

Book 2 of 2:

Annexure A: Tender Drawings

Background to action


In Section 9: Bulk Sewer Crossing, item 9.5.1 refers to two drawing numbers that were not part of the original tender drawings. These drawings are attached hereto and should be used when pricing for both item 9.5.1 and 9.4.1. Your rate should be based on the bend manholes as indicated on the drawings and pay attention to the joint details for your 9.4.1 rate. The two drawings that follow this page are listed in red below.

TENDER DRAWING No.	TENDER DRAWING DESCRIPTION
EC0050-03-CIV-SEW-003-033	Typical Sewer Details Sheet 1 of 2
EC0050-03-CIV-SEW-003-034	Typical Sewer Details Sheet 2 of 2


DRAWING No.	REV	DESCRIPTION	SIZE			
FOR TENDER						
ROADS AND STORMWATER						
EC0050-01-CIV-RDS-001-001	0	ALUMINA STR LAYOUT & LONGSECTION	A1	0		
EC0050-01-CIV-RDS-001-002	0	ALUMINA STR LAYOUT & LONGSECTION FROM 0 TO 272m	A1	0		
EC0050-01-CIV-RDS-001-003	0	ALUMINA STR LAYOUT & LONGSECTION FROM 272 TO 544m	A1	0		
EC0050-01-CIV-RDS-001-004	0	ALUMINA STR LAYOUT & LONGSECTION FROM 544 TO 816m	A1	0		
EC0050-01-CIV-RDS-001-005	0	ALUMINA STR LAYOUT & LONGSECTION FROM 816 TO 1088m	A1	0		
EC0050-01-CIV-RDS-001-006	0	ALUMINA STR DETAILED CROSS SECTIONS SHEET 1 OF 4	A1	0		
EC0050-01-CIV-RDS-001-007	0	ALUMINA STR DETAILED CROSS SECTIONS SHEET 2 OF 4	A1	0		
EC0050-01-CIV-RDS-001-008	0	ALUMINA STR DETAILED CROSS SECTIONS SHEET 3 OF 4	A1	0		
EC0050-01-CIV-RDS-001-009	0	ALUMINA STR DETAILED CROSS SECTIONS SHEET 4 OF 4	A1	0		
EC0050-01-CIV-RDS-001-010	0	ALUMINA STR ROAD FURNITURE	A1	0		
EC0050-01-CIV-RDS-001-011	0	ALUMINA STR ROAD DETAILS	A1	0		
EC0050-01-CIV-STW-001-001	0	ALUMINA STR STORMWATER LAYOUT	A1	0		
EC0050-01-CIV-STW-001-002	0	ALUMINA STR STORMWATER CHANNEL LONGSECTIONS	A1	0		
EC0050-01-CIV-STW-001-003	0	ALUMINA STR STORMWATER PIPE LONGSECTIONS	A1	0		
EC0050-01-CIV-STW-001-004	0	ALUMINA STR STORMWATER DETAILS SHEET 1 OF 3	A1	0		
EC0050-01-CIV-STW-001-005	0	ALUMINA STR STORMWATER DETAILS SHEET 2 OF 3	A1	0		
EC0050-01-CIV-STW-001-006	0	ALUMINA STR STORMWATER DETAILS SHEET 3 OF 3	A1	0		
SEWER						
EC0050-03-CIV-SEW-003-033	0	SEWER DETAILS SHEET 1 OF 2	A1	0		
EC0050-03-CIV-SEW-003-034	0	SEWER DETAILS SHEET 1 OF 2	A1	0		
ISSUED BY:		SMEC	RECEIVED BY:			
			DATE:			

NB: Bidders must note that this amendment supersedes that included in the issued tender document and also to note that this amendment is critical for evaluation purposes and will form part of the evaluation process. Failure to submit the documents required through this addendum will result in disqualification of your bid.


DRAWING REGISTER AND ISSUE SLIP									
 an  company 7 Mangold Street Newton Park 6054 Tel 27 (41) 363 6777				CIVIL		PROJECT TITLE:		COEGA WWTW ZONE 5 ALUMINA STREET PHASE 1	
				PROJECT No.		EC0050			
						DATE			
				D		7	19		
				M		8	8		
				Y		2026	2026		
DISTRIBUTION				FOR ATTENTION				NUMBER OF COPIES	
FOR TENDER									
DRAWING No.	REV	DESCRIPTION	SIZE	REVISION					
		FOR TENDER							
		ROADS AND STORMWATER							
EC0050-01-CIV-RDS-001-001	0	ALUMINA STR LAYOUT & LONGSECTION	A1	0					
EC0050-01-CIV-RDS-001-002	0	ALUMINA STR LAYOUT & LONGSECTION FROM 0 TO 272m	A1	0					
EC0050-01-CIV-RDS-001-003	0	ALUMINA STR LAYOUT & LONGSECTION FROM 272 TO 544m	A1	0					
EC0050-01-CIV-RDS-001-004	0	ALUMINA STR LAYOUT & LONGSECTION FROM 544 TO 816m	A1	0					
EC0050-01-CIV-RDS-001-005	0	ALUMINA STR LAYOUT & LONGSECTION FROM 816 TO 1088m	A1	0					
EC0050-01-CIV-RDS-001-006	0	ALUMINA STR DETAILED CROSS SECTIONS SHEET 1 OF 4	A1	0					
EC0050-01-CIV-RDS-001-007	0	ALUMINA STR DETAILED CROSS SECTIONS SHEET 2 OF 4	A1	0					
EC0050-01-CIV-RDS-001-008	0	ALUMINA STR DETAILED CROSS SECTIONS SHEET 3 OF 4	A1	0					
EC0050-01-CIV-RDS-001-009	0	ALUMINA STR DETAILED CROSS SECTIONS SHEET 4 OF 4	A1	0					
EC0050-01-CIV-RDS-001-010	0	ALUMINA STR ROAD FURNITURE	A1	0					
EC0050-01-CIV-RDS-001-011	0	ALUMINA STR ROAD DETAILS	A1	0					
EC0050-01-CIV-STW-001-001	0	ALUMINA STR STORMWATER LAYOUT	A1	0					
EC0050-01-CIV-STW-001-002	0	ALUMINA STR STORMWATER CHANNEL LONGSECTIONS	A1	0					
EC0050-01-CIV-STW-001-003	0	ALUMINA STR STORMWATER PIPE LONGSECTIONS	A1	0					
EC0050-01-CIV-STW-001-004	0	ALUMINA STR STORMWATER DETAILS SHEET 1 OF 3	A1	0					
EC0050-01-CIV-STW-001-005	0	ALUMINA STR STORMWATER DETAILS SHEET 2 OF 3	A1	0					
EC0050-01-CIV-STW-001-006	0	ALUMINA STR STORMWATER DETAILS SHEET 3 OF 3	A1	0					
		SEWER							
EC0050-03-CIV-SEW-003-033	0	SEWER DETAILS SHEET 1 OF 2	A1	0					
EC0050-03-CIV-SEW-003-034	0	SEWER DETAILS SHEET 1 OF 2	A1	0					
ISSUED BY:		SMEC	RECEIVED BY:		SIGNATURE				
			DATE:						

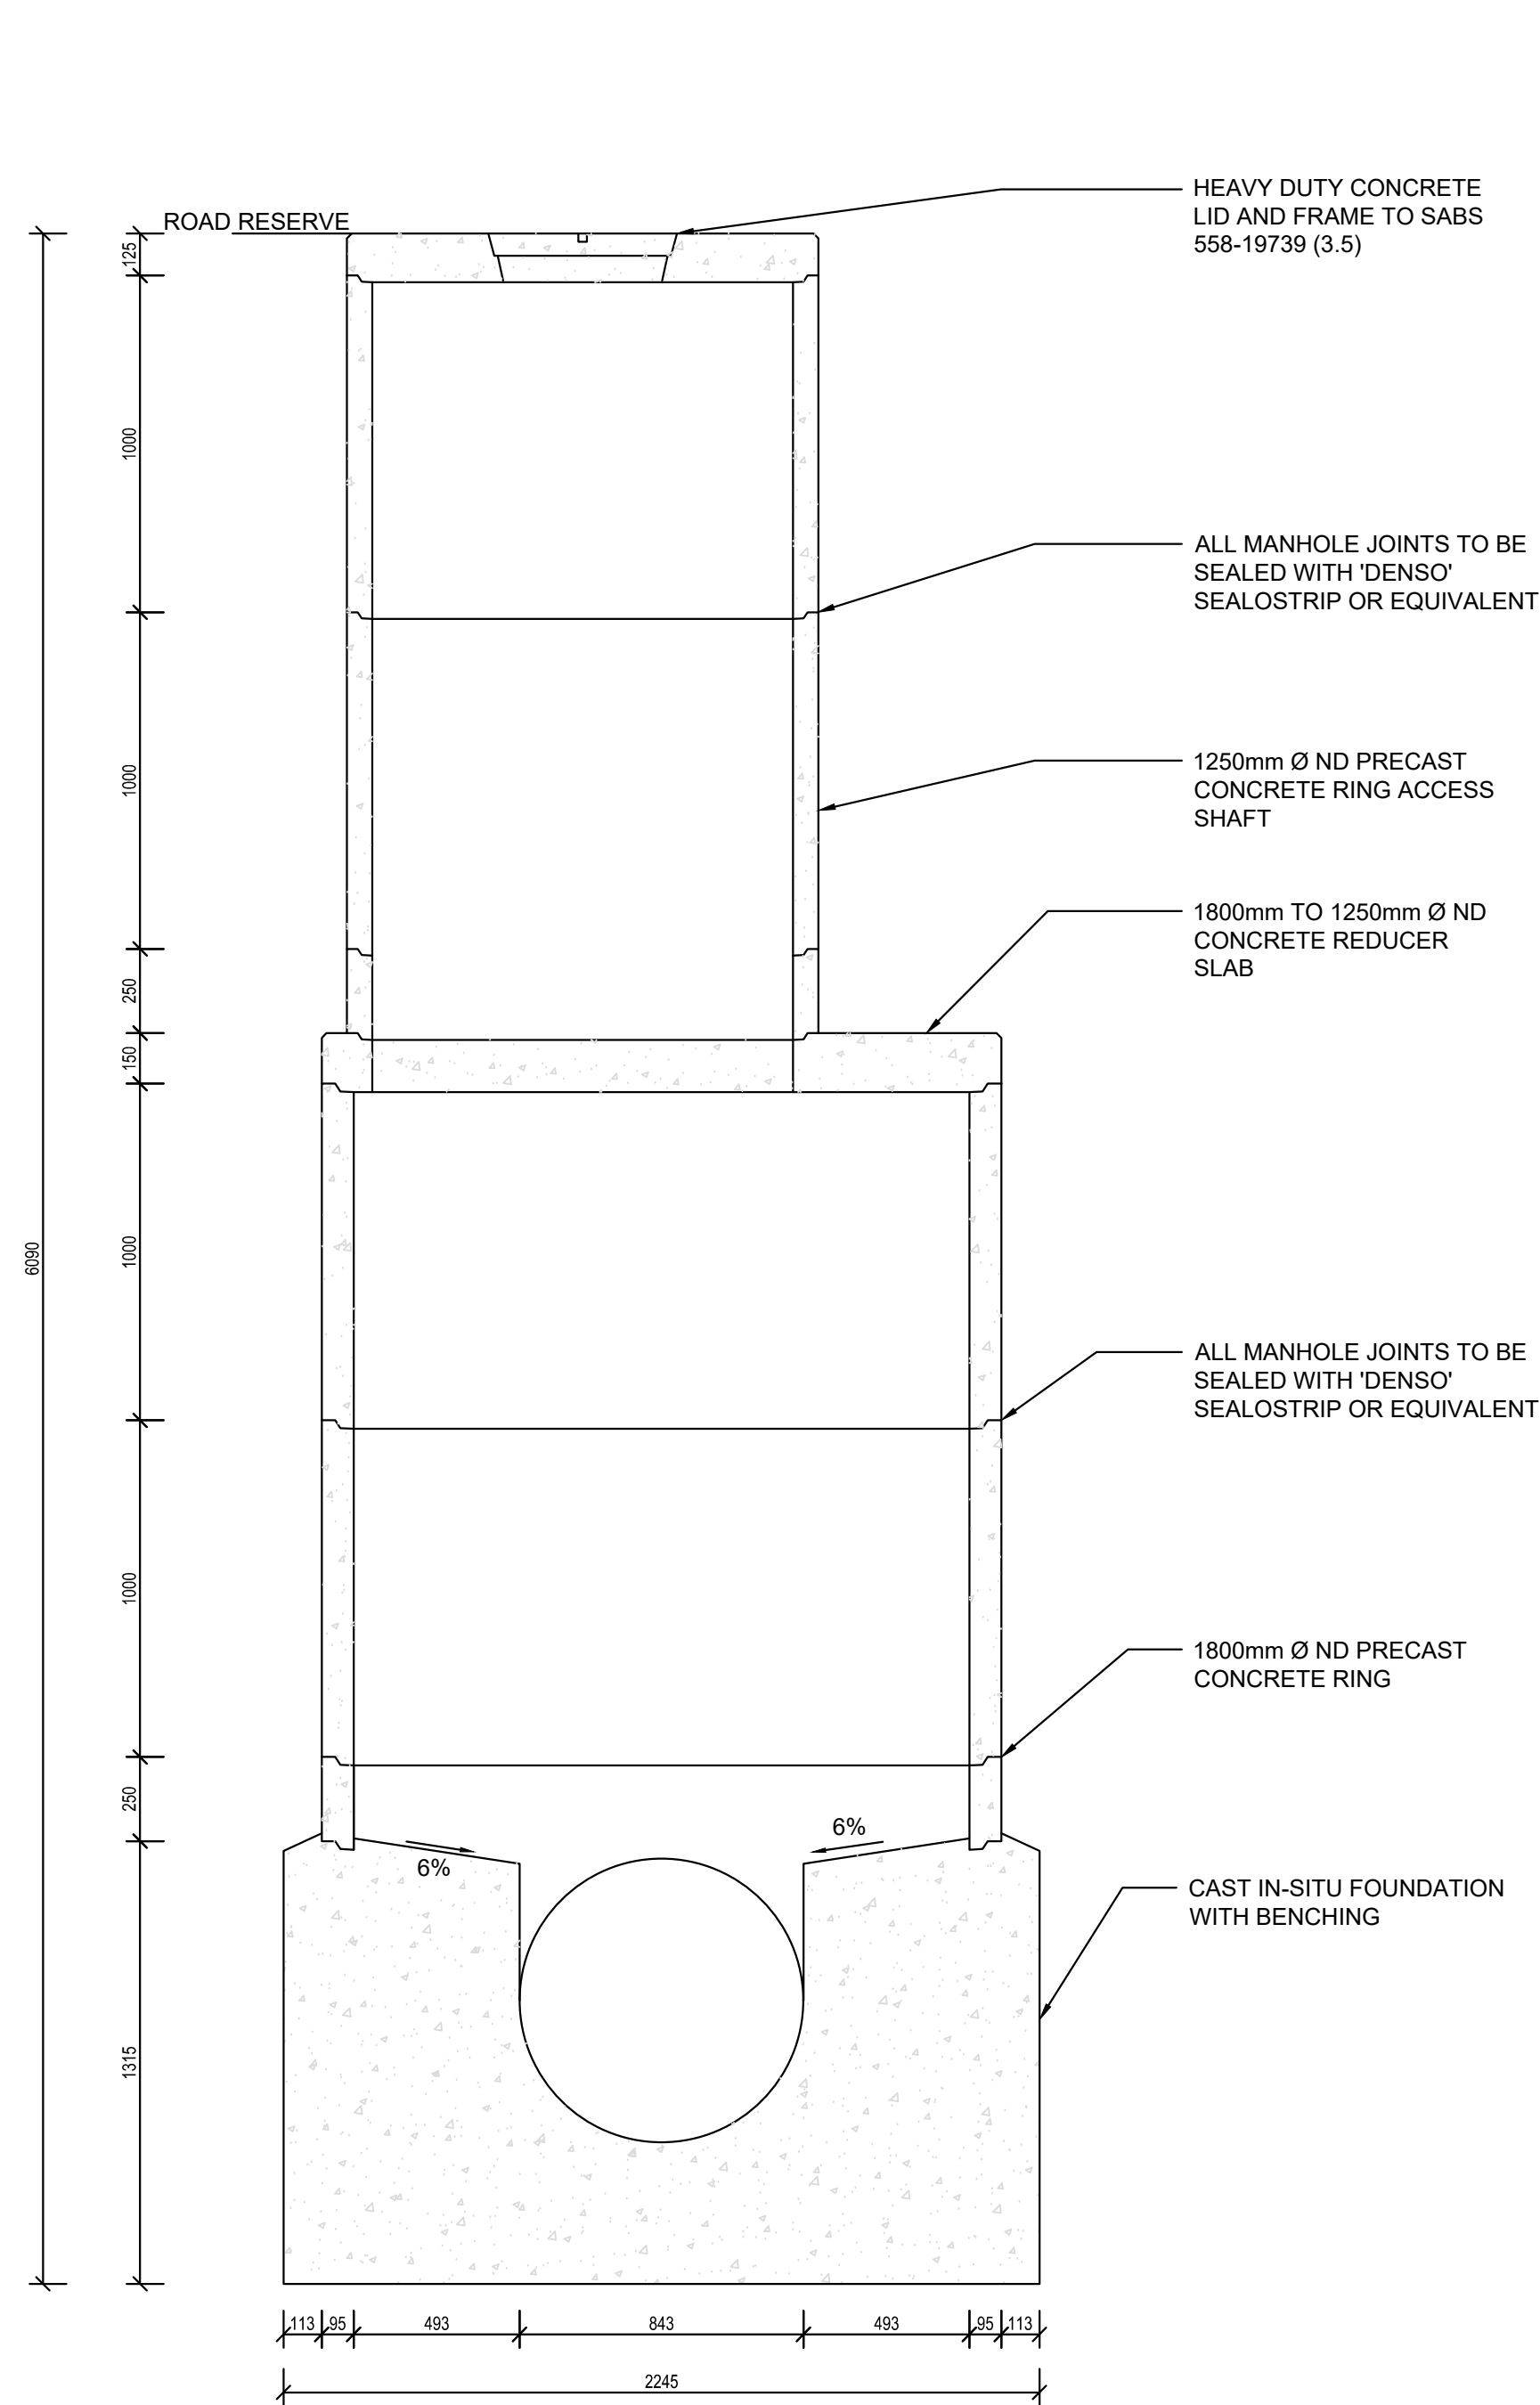

SECTION A-A
SCALE 1:20

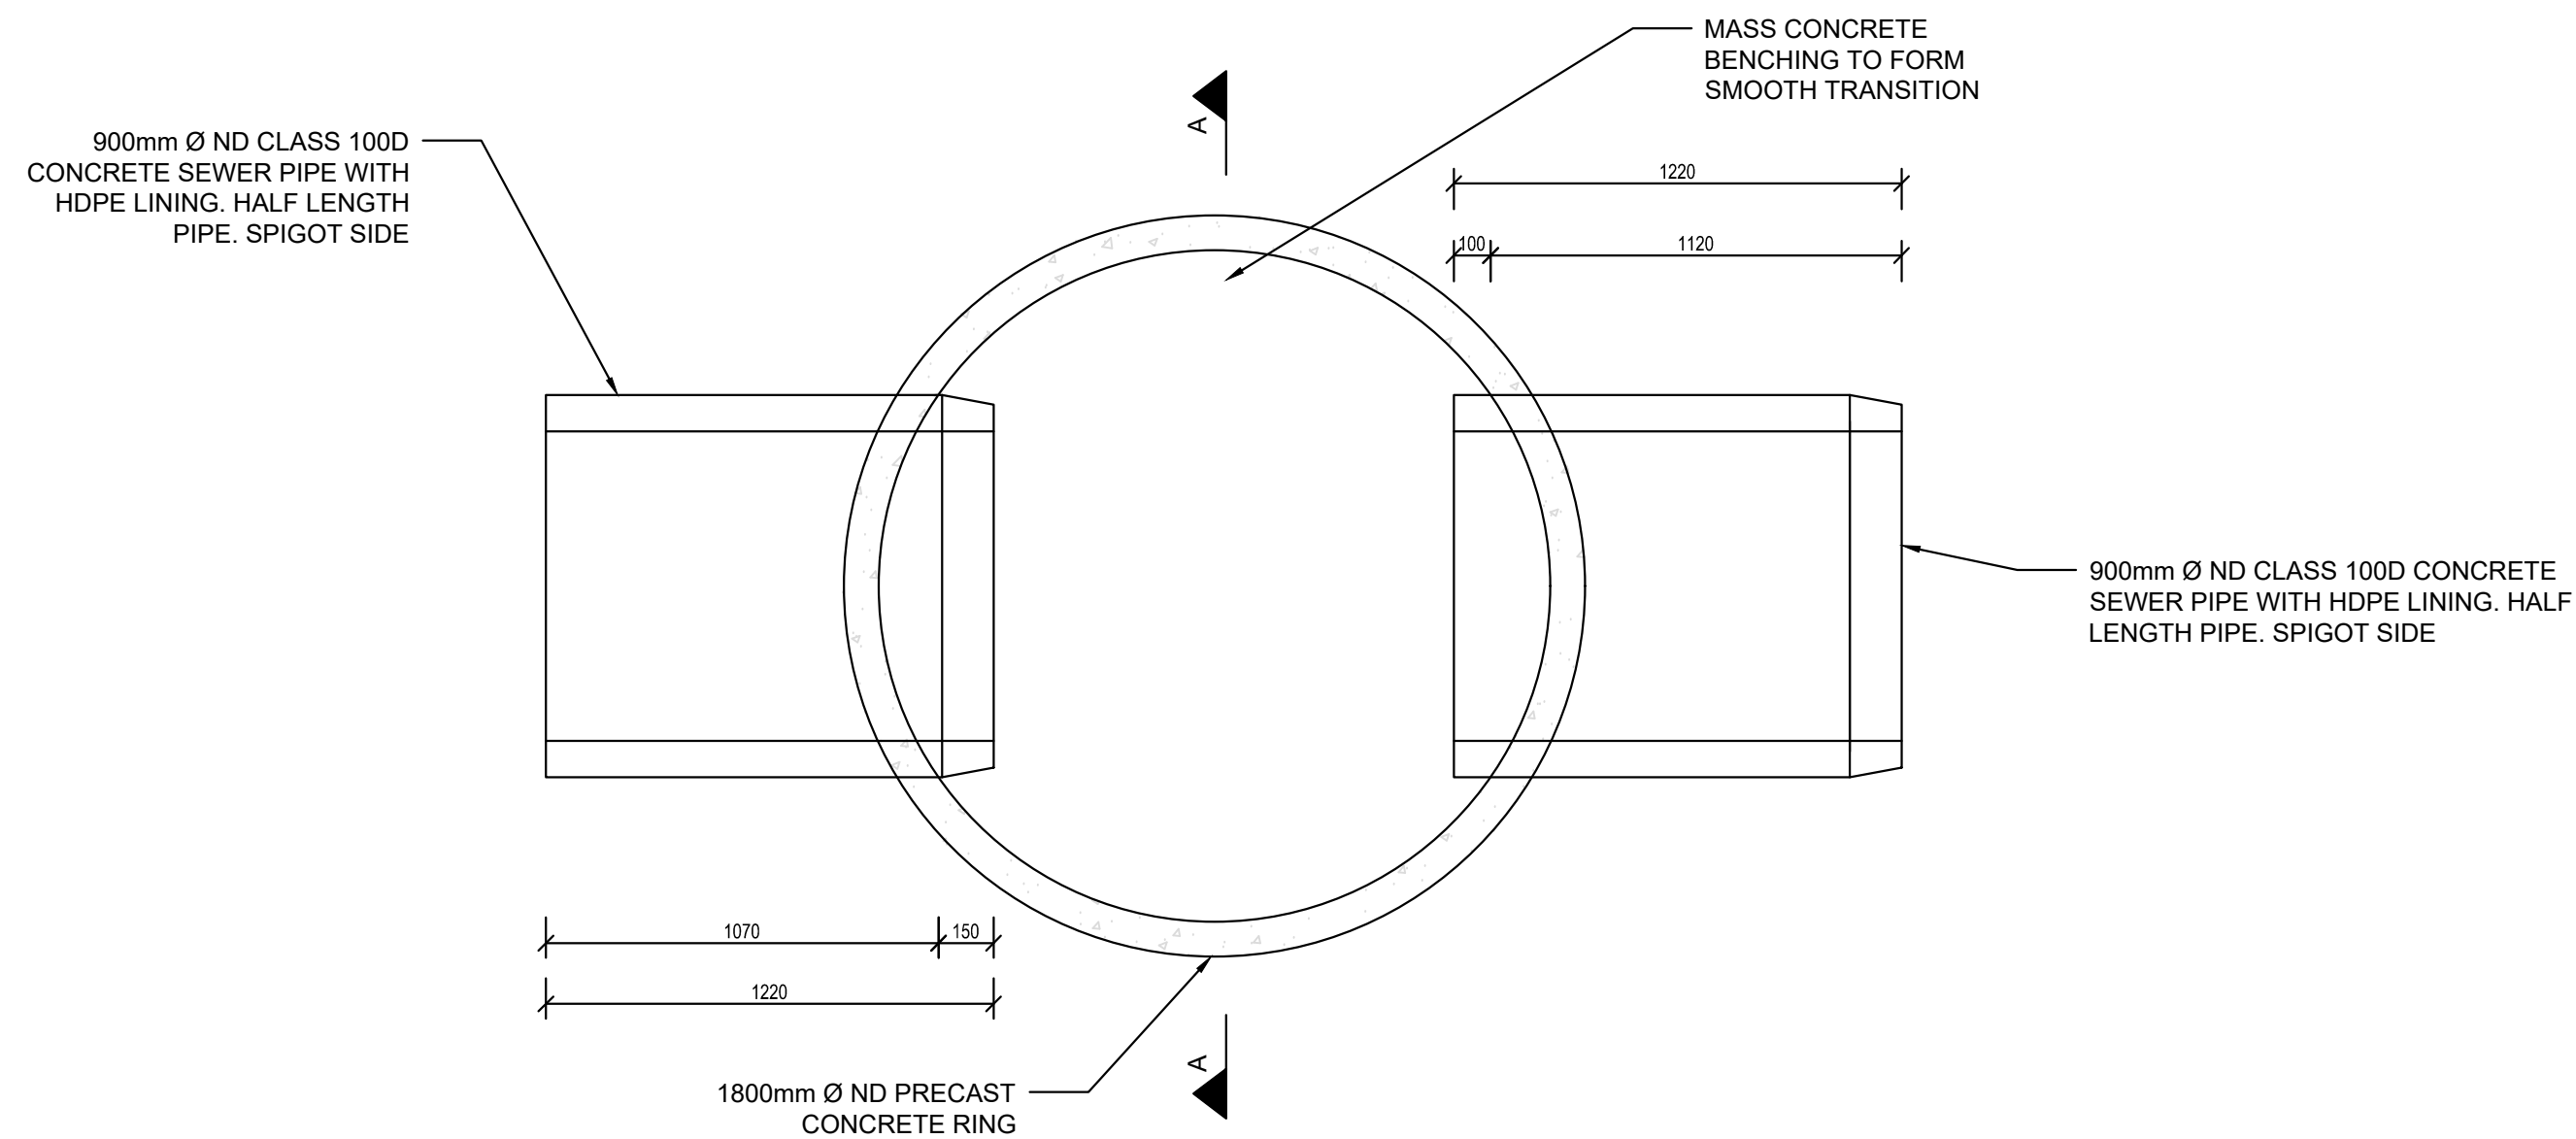



PLAN: STRAIGHT
SCALE 1:20

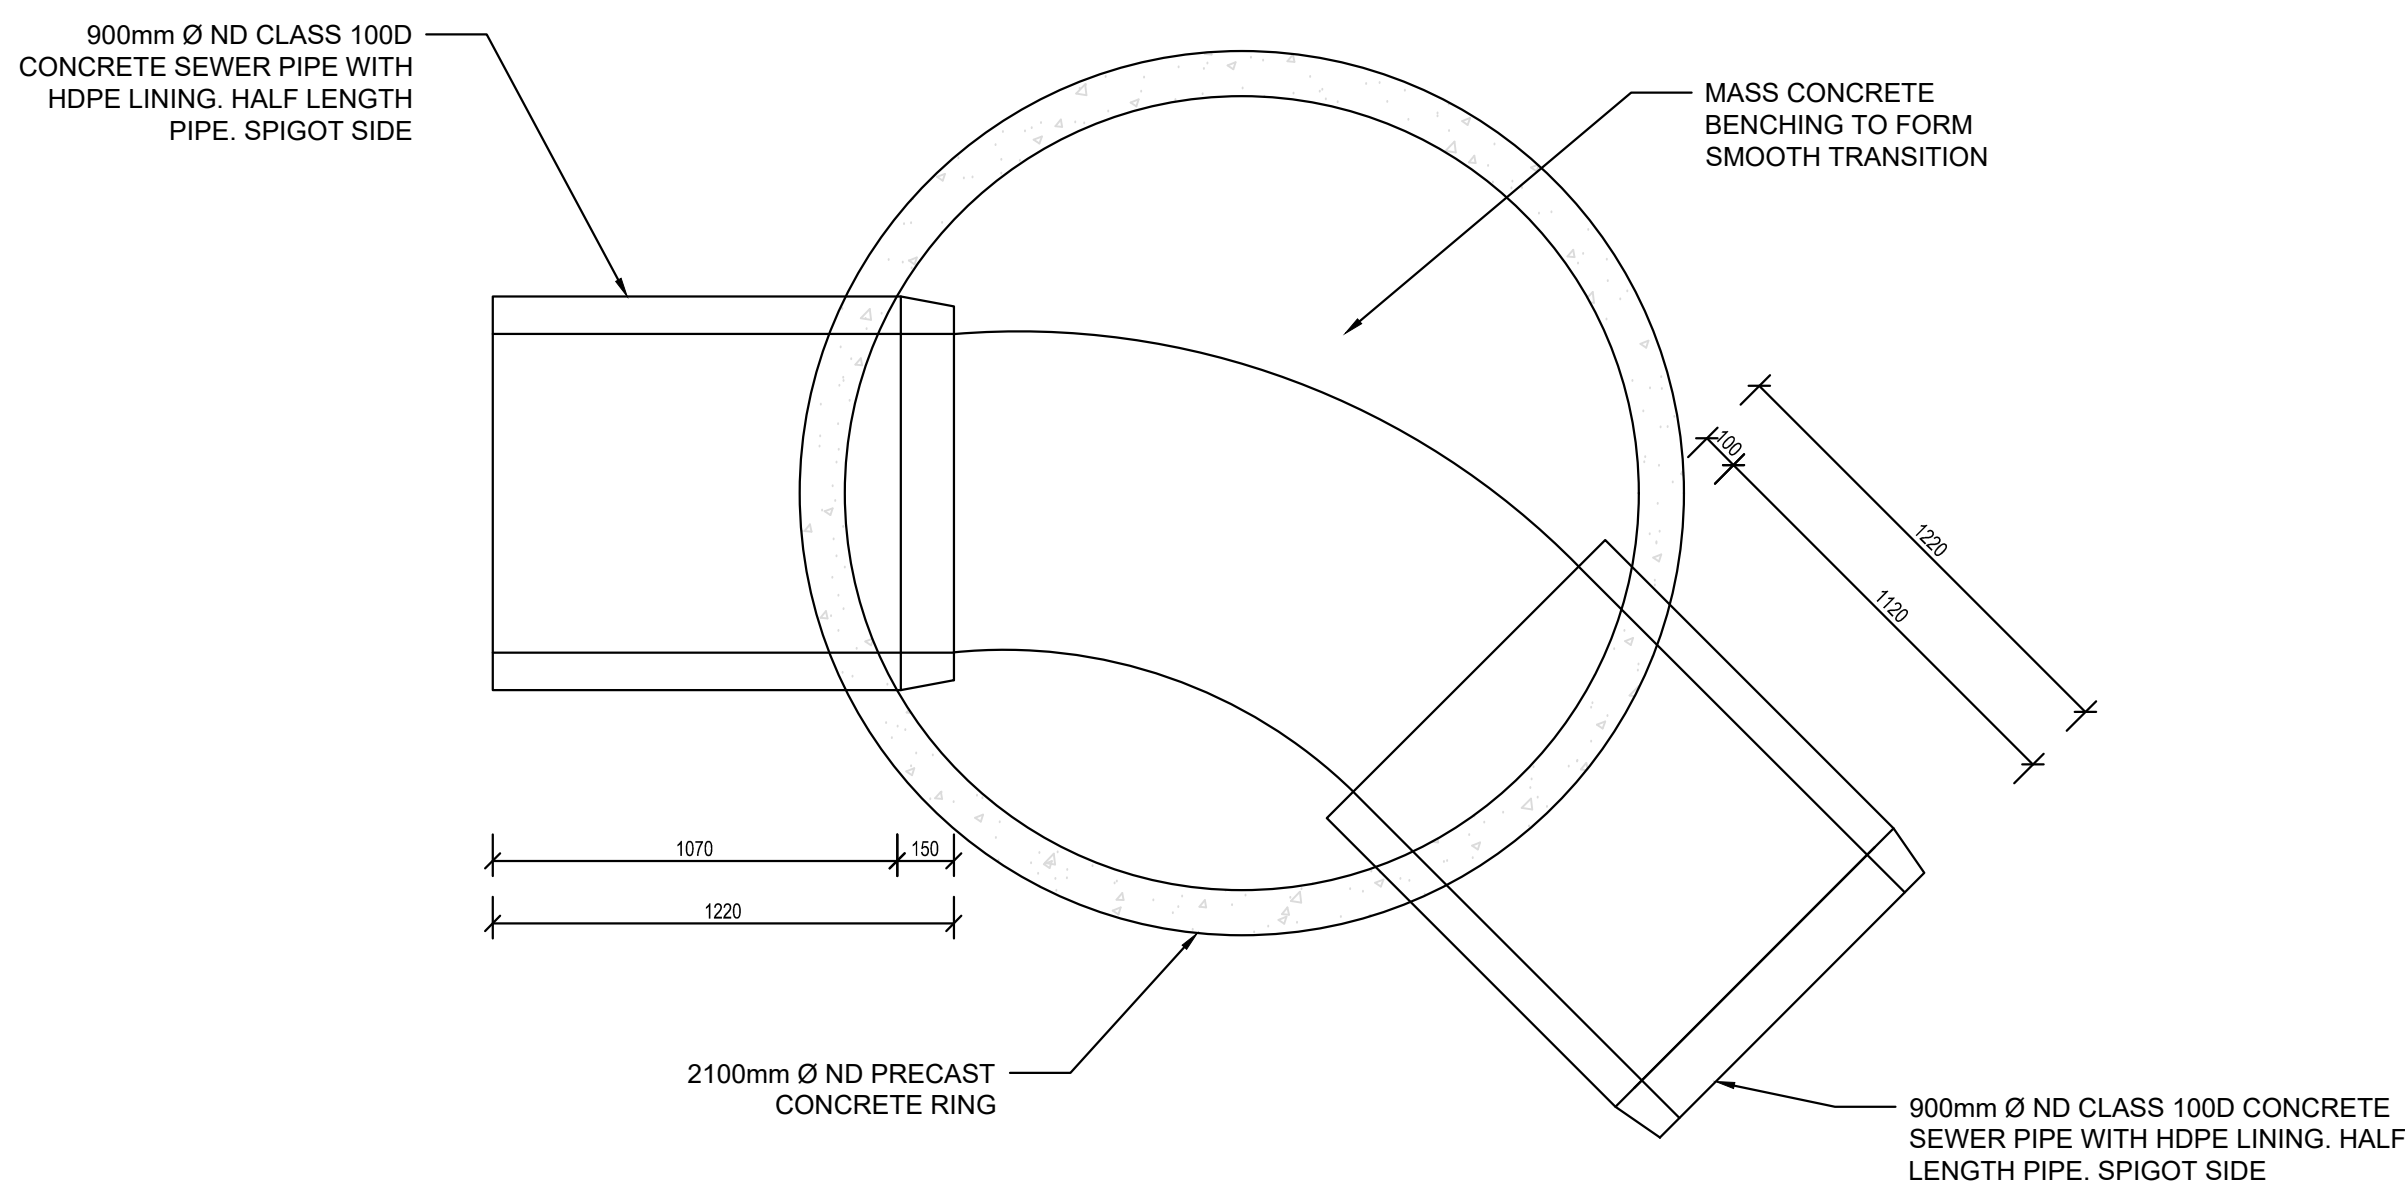

PLAN: BEND
SCALE 1:20

FOR TENDER

AMENDMENTS				DRAWING NOTES: 1. PORTIONS OF EXISTING SERVICES ARE APPROXIMATE AND ACTUAL PORTIONS AND LEVELS MUST BE DETERMINED ON SITE BY CONTRACTORS BEFORE WORK COMMENCES. 2. ALL WORK TO BE PERFORMED IN ACCORDANCE WITH THE SABS 1000 SPECIFICATIONS AND PROJECT SPECIFICATIONS. 3. NO WORK TO COMMENCE OUTSIDE THE CONSTRUCTION LIMITS. ENGINEER MAY INSTRUCT WORK STOPPAGE SHOULD ANY ACTIVITY COMMENCE OUTSIDE THE CONSTRUCTION LIMITS. 4. ALL MATERIAL TO BE PROVIDED BY ENGINEER PRIOR TO INSTALLATION. 5. A COMPLETE SET OF DRAWINGS TO BE AVAILABLE ON SITE AT ALL TIMES. 6. CONTRACTOR SHALL BE RESPONSIBLE FOR THE PROTECTION OF ALL EXISTING SERVICES AND STRUCTURES. 7. THE CONTRACTOR SHALL MAINTAIN ALL THE NECESSARY HANDRAILS IN PLACE PRIOR TO ANY CONSTRUCTION WORK. 8. THE CONTRACTOR TO COMPLETELY DOCUMENTARY EVIDENCE OF ALL THE EXISTING SERVICES LOCATED IN CLOSE PROXIMITY TO THE BULK EARTHWORKS. 9. ALL LEVELS IN METERS AND REFERS TO M.S.L. 10. CONTRACTOR TO VERIFY FULL LEVELS OF ALL EXISTING PIPES AND MANHOLES AT WHICH CONNECTIONS ARE REQUIRED AND REPORT ANY DISCREPANCIES TO THE ENGINEER PRIOR TO ANY CONSTRUCTION. 11. SLOPES TO BE MAINTAINED TO MINIMUM GRADIENTS OF 100mm, STOPPED AND MAINTAINED FOR THE DURATION OF THE WORKS. 12. EXISTING TREES WITHIN THE SITE SHALL BE SURVEYED CO-ORDINATES OF THE TREE PORTIONS WILL NEED TO BE PROVIDED TO THE ENGINEER, WHO WILL INSTRUCT THE CONTRACTOR TO REMOVE ALL TREES THAT IMPACT THE CONSTRUCTION WORKS. 13. ALL MANHOLE COVERS TO BE REINFORCED WITH STEEL PLATE IN THE PORTION OF WHICH MANHOLE COVER IS TO BE HEAVY DUTY. 14. THE MANHOLE COVER FOR 1200mm DIA PIPES IS CLASS B REINFORCED TYPE SHALL BE USED AND FOR PVC PIPES, FLEXIBLE PIPE REINFORCED TYPE SHALL BE USED. 15. THE REINFORCED TYPE SHALL BE USED FOR THE PIPES MATERIAL BEND USED FOR CONCRETE PIPES, REINFORCED TYPE SHALL BE USED AND FOR PVC PIPES, FLEXIBLE PIPE REINFORCED TYPE SHALL BE USED. <th colspan="3">SERVICE AUTHORITY APPROVAL</th> <th rowspan="5">CLIENT(S)  COEGA DEVELOPMENT CORPORATION</th> <th rowspan="5">PROJECT TITLE COEGA WASTE WATER TREATMENT WORKS ZONE 5</th> <th rowspan="5">DRAWING TITLE TYPICAL SEWER DETAILS</th> <th rowspan="5"></th> <th>PROCESS</th> <th>NAME</th> <th>DATE</th>	SERVICE AUTHORITY APPROVAL			CLIENT(S)  COEGA DEVELOPMENT CORPORATION	PROJECT TITLE COEGA WASTE WATER TREATMENT WORKS ZONE 5	DRAWING TITLE TYPICAL SEWER DETAILS		PROCESS	NAME	DATE
REV	DATE	DESCRIPTION	INITIALS		DESIGNED	L. SIFANELO	2026/02/28							
0	AUG 2026	FOR TENDER	LM		CHECKED <th>D. SHARP</th> <th>2026/02/28</th>	D. SHARP	2026/02/28							
					VERIFIED <th>J. KAMPMAN</th> <th>2026/03/03</th>	J. KAMPMAN	2026/03/03							
					DRAWN <th>L. SIFANELO</th> <th>2026/03/03</th>	L. SIFANELO	2026/03/03							
				CHECKED <th>D. SHARP</th> <th>2026/03/03</th>	D. SHARP	2026/03/03								

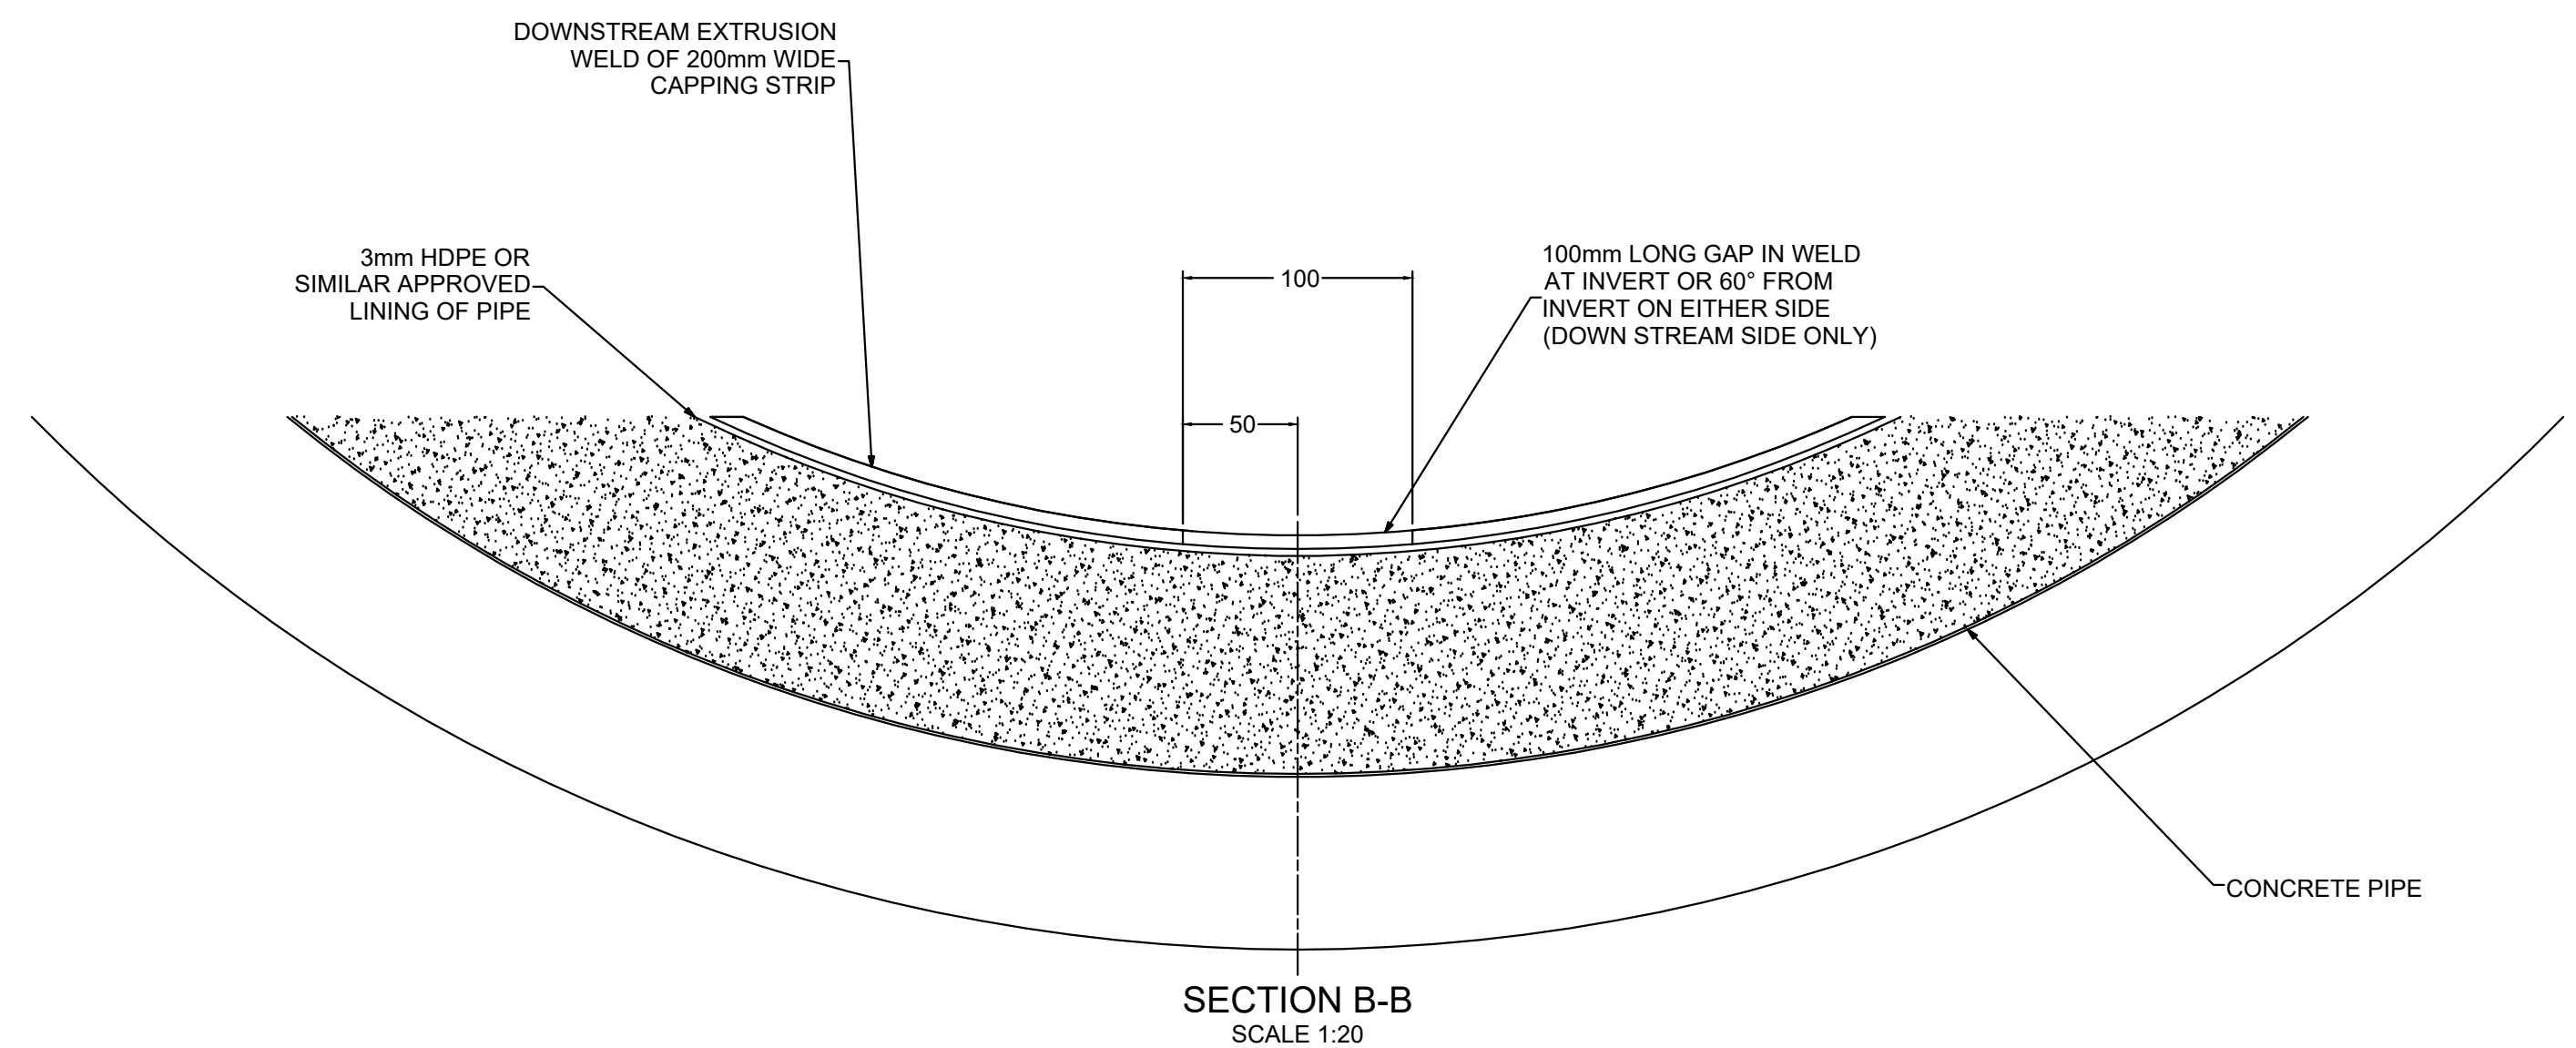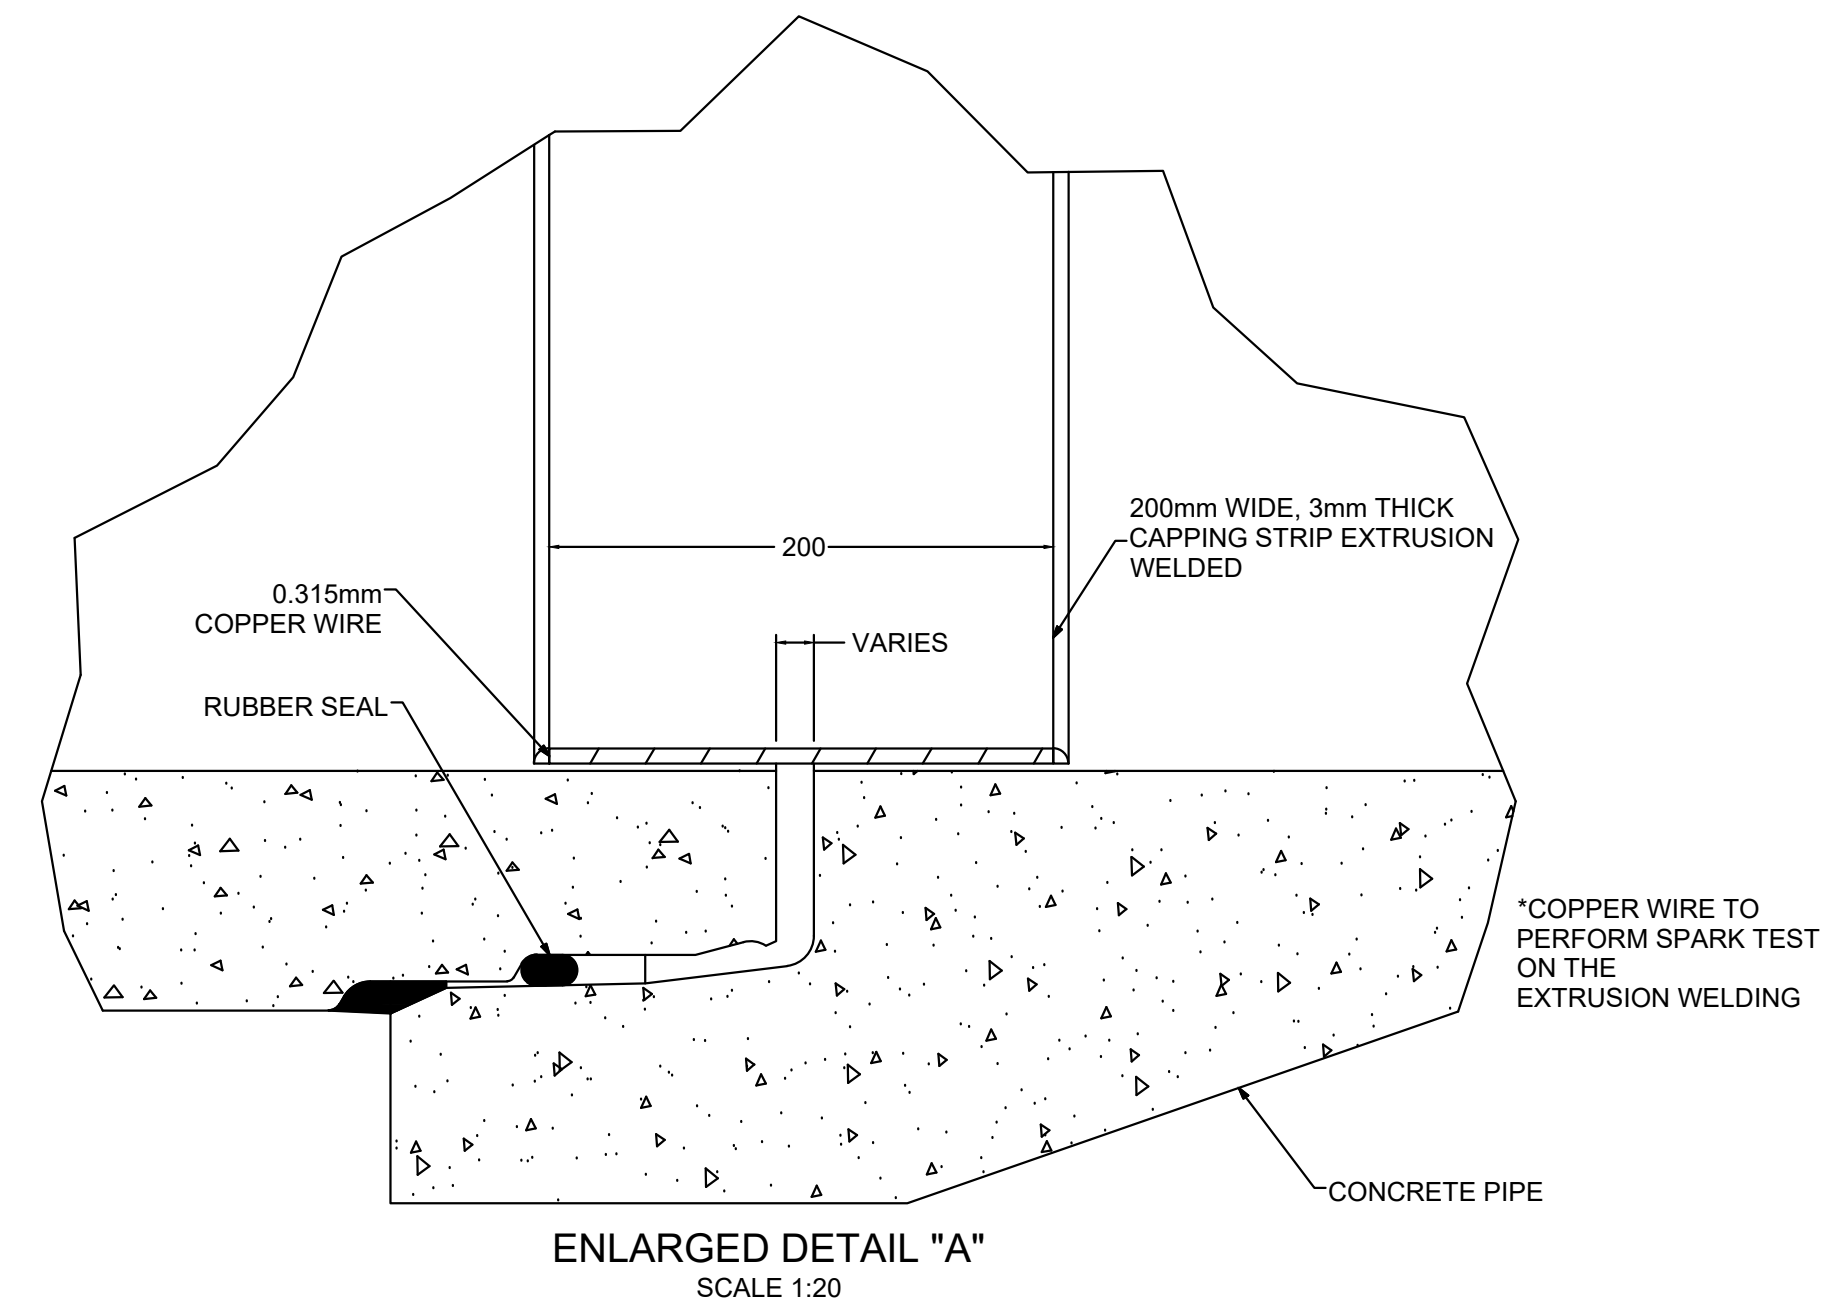[illegible]

ADDENDUM NO 1

CDC/363/26

CONSTRUCTION OF 1.1KM EXTENSION OF ALUMINA STREET IN ZONE 5 OF THE COEGA SEZ

Contents:

10 pages in total

Issue Date: 19 August 2026

All Bidders are required to acknowledge receipt of this notification by duly signing this page and returning the same by **email to** tenderscdc36326@coega.co.za

Please note that a copy of this addendum and acknowledgement must be submitted with your tender.

Company Name of Bidder:

Addendum No 1

Name:

Signed as received:

Signature:

Date:
