


Power plug points

- ⊗ existing plug points
- X new plug points
- ▲ electrical Switch (lights) new
- ⊗ existing switch (lights)

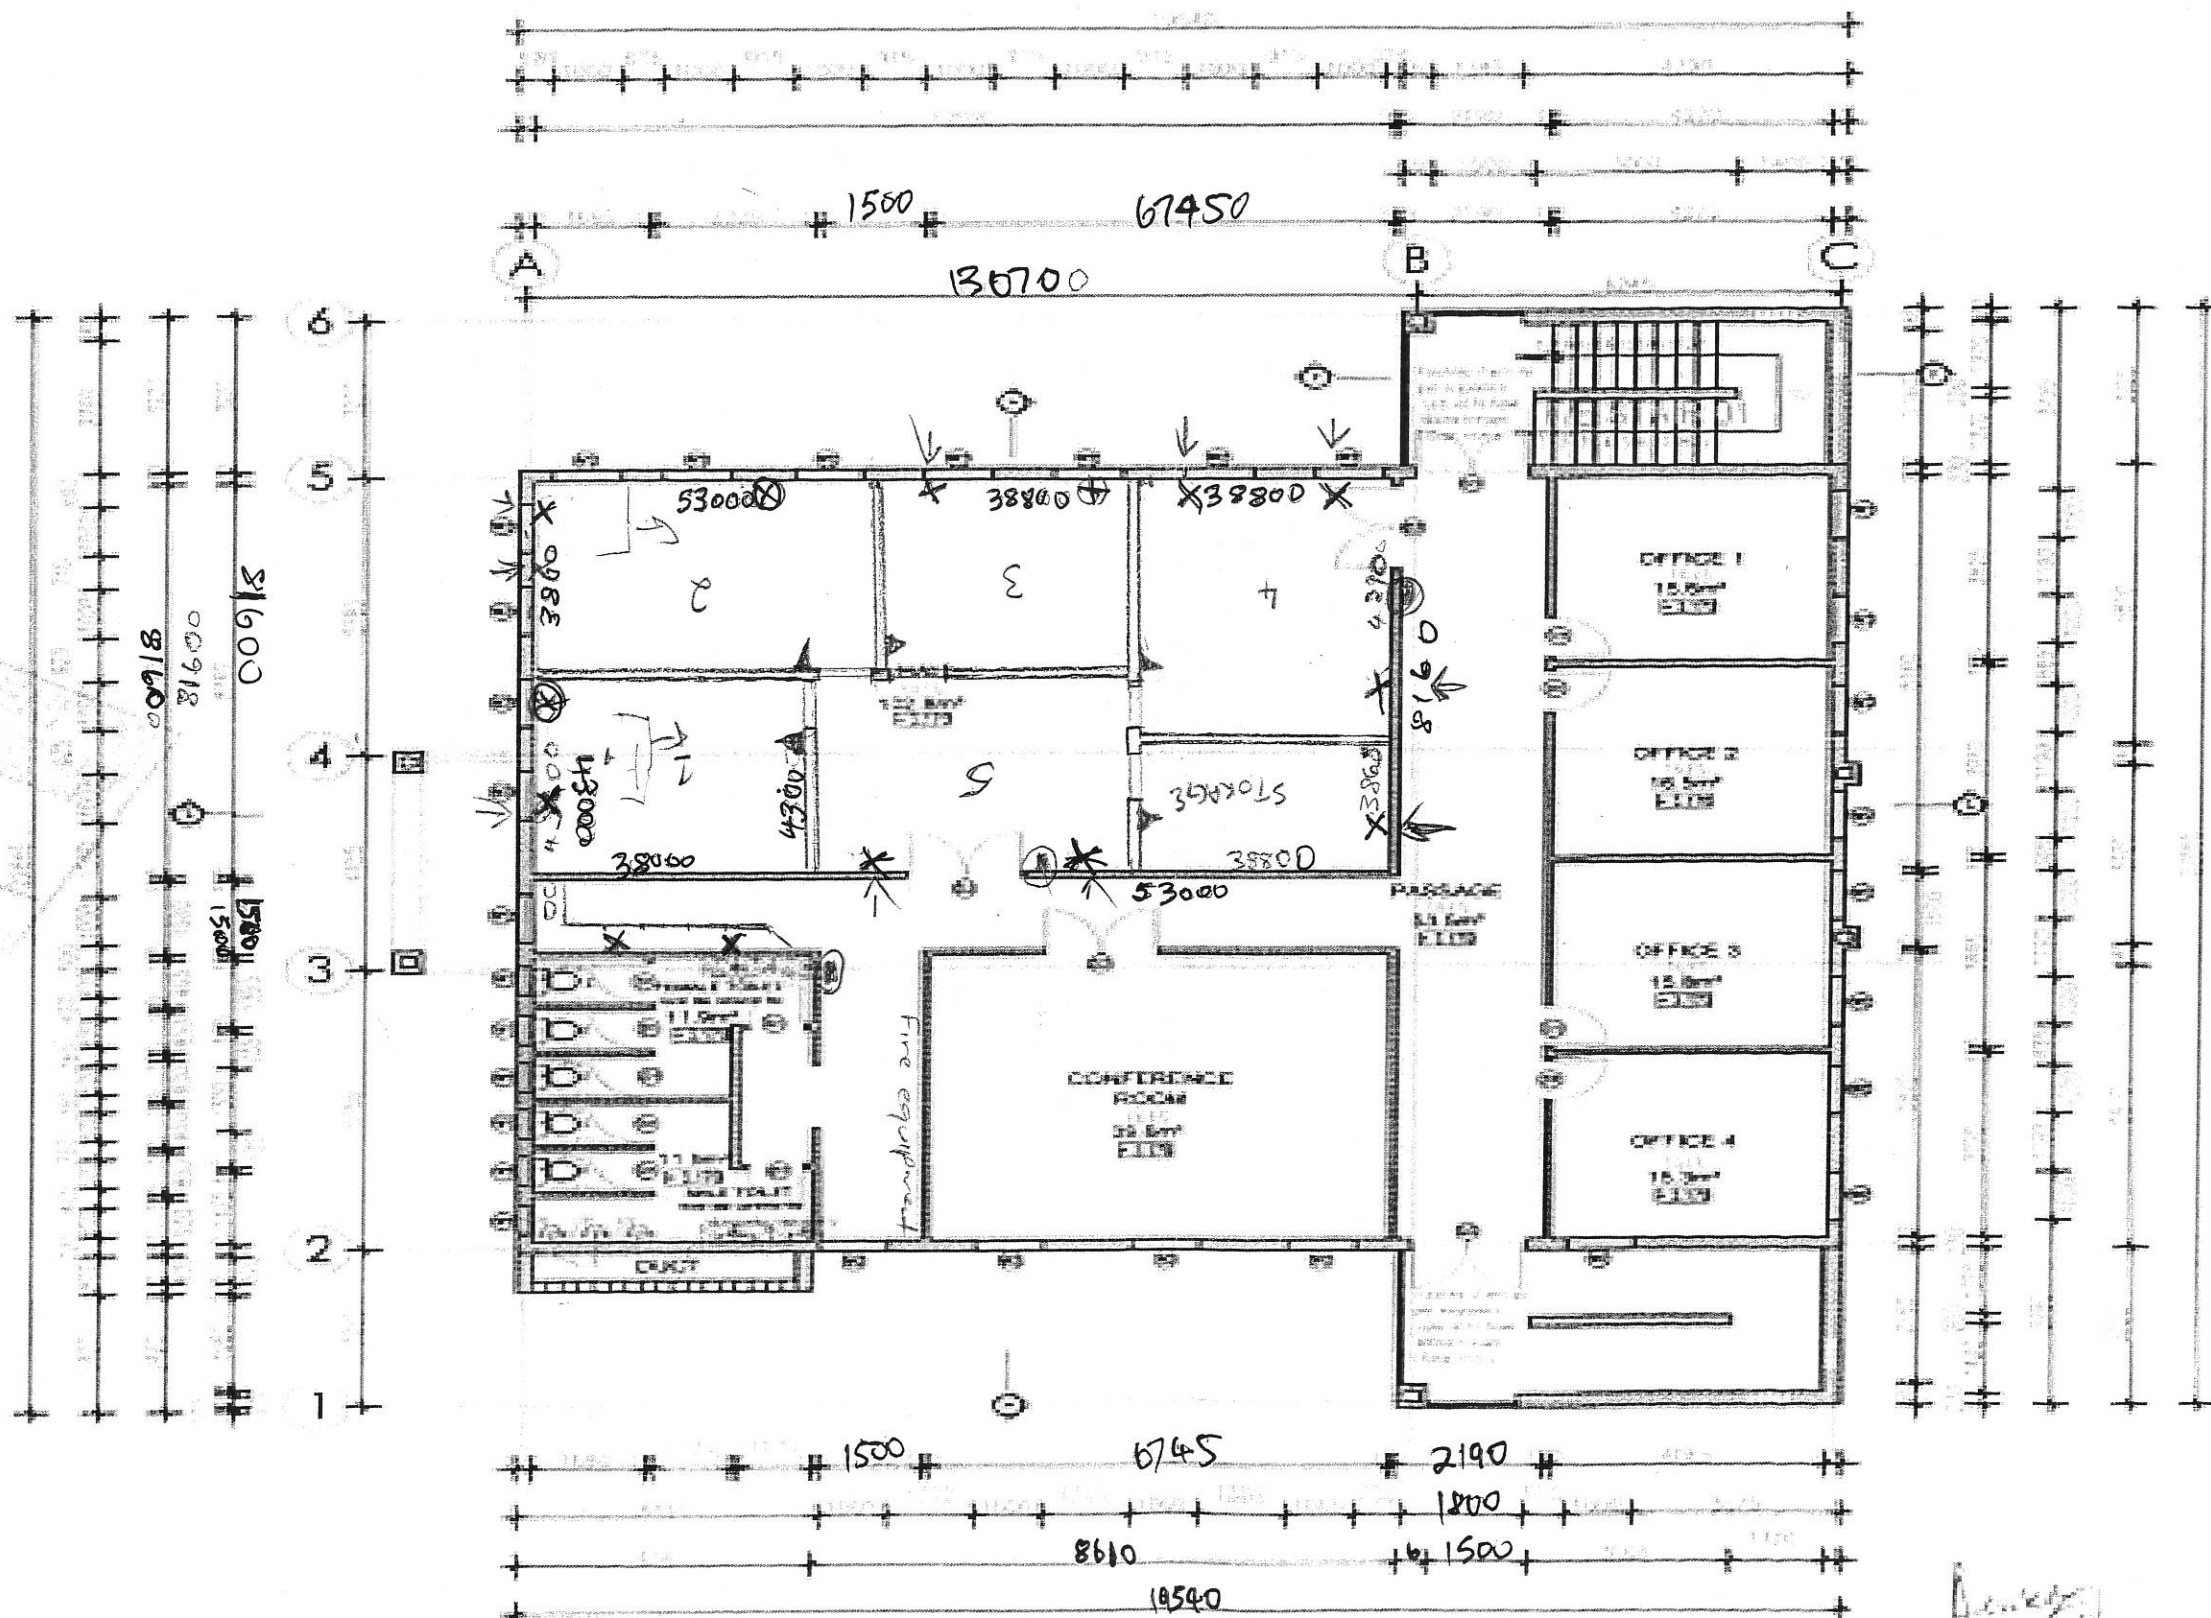

FIRST FLOOR PLAN
SCALE TWO

Henry J. ...