
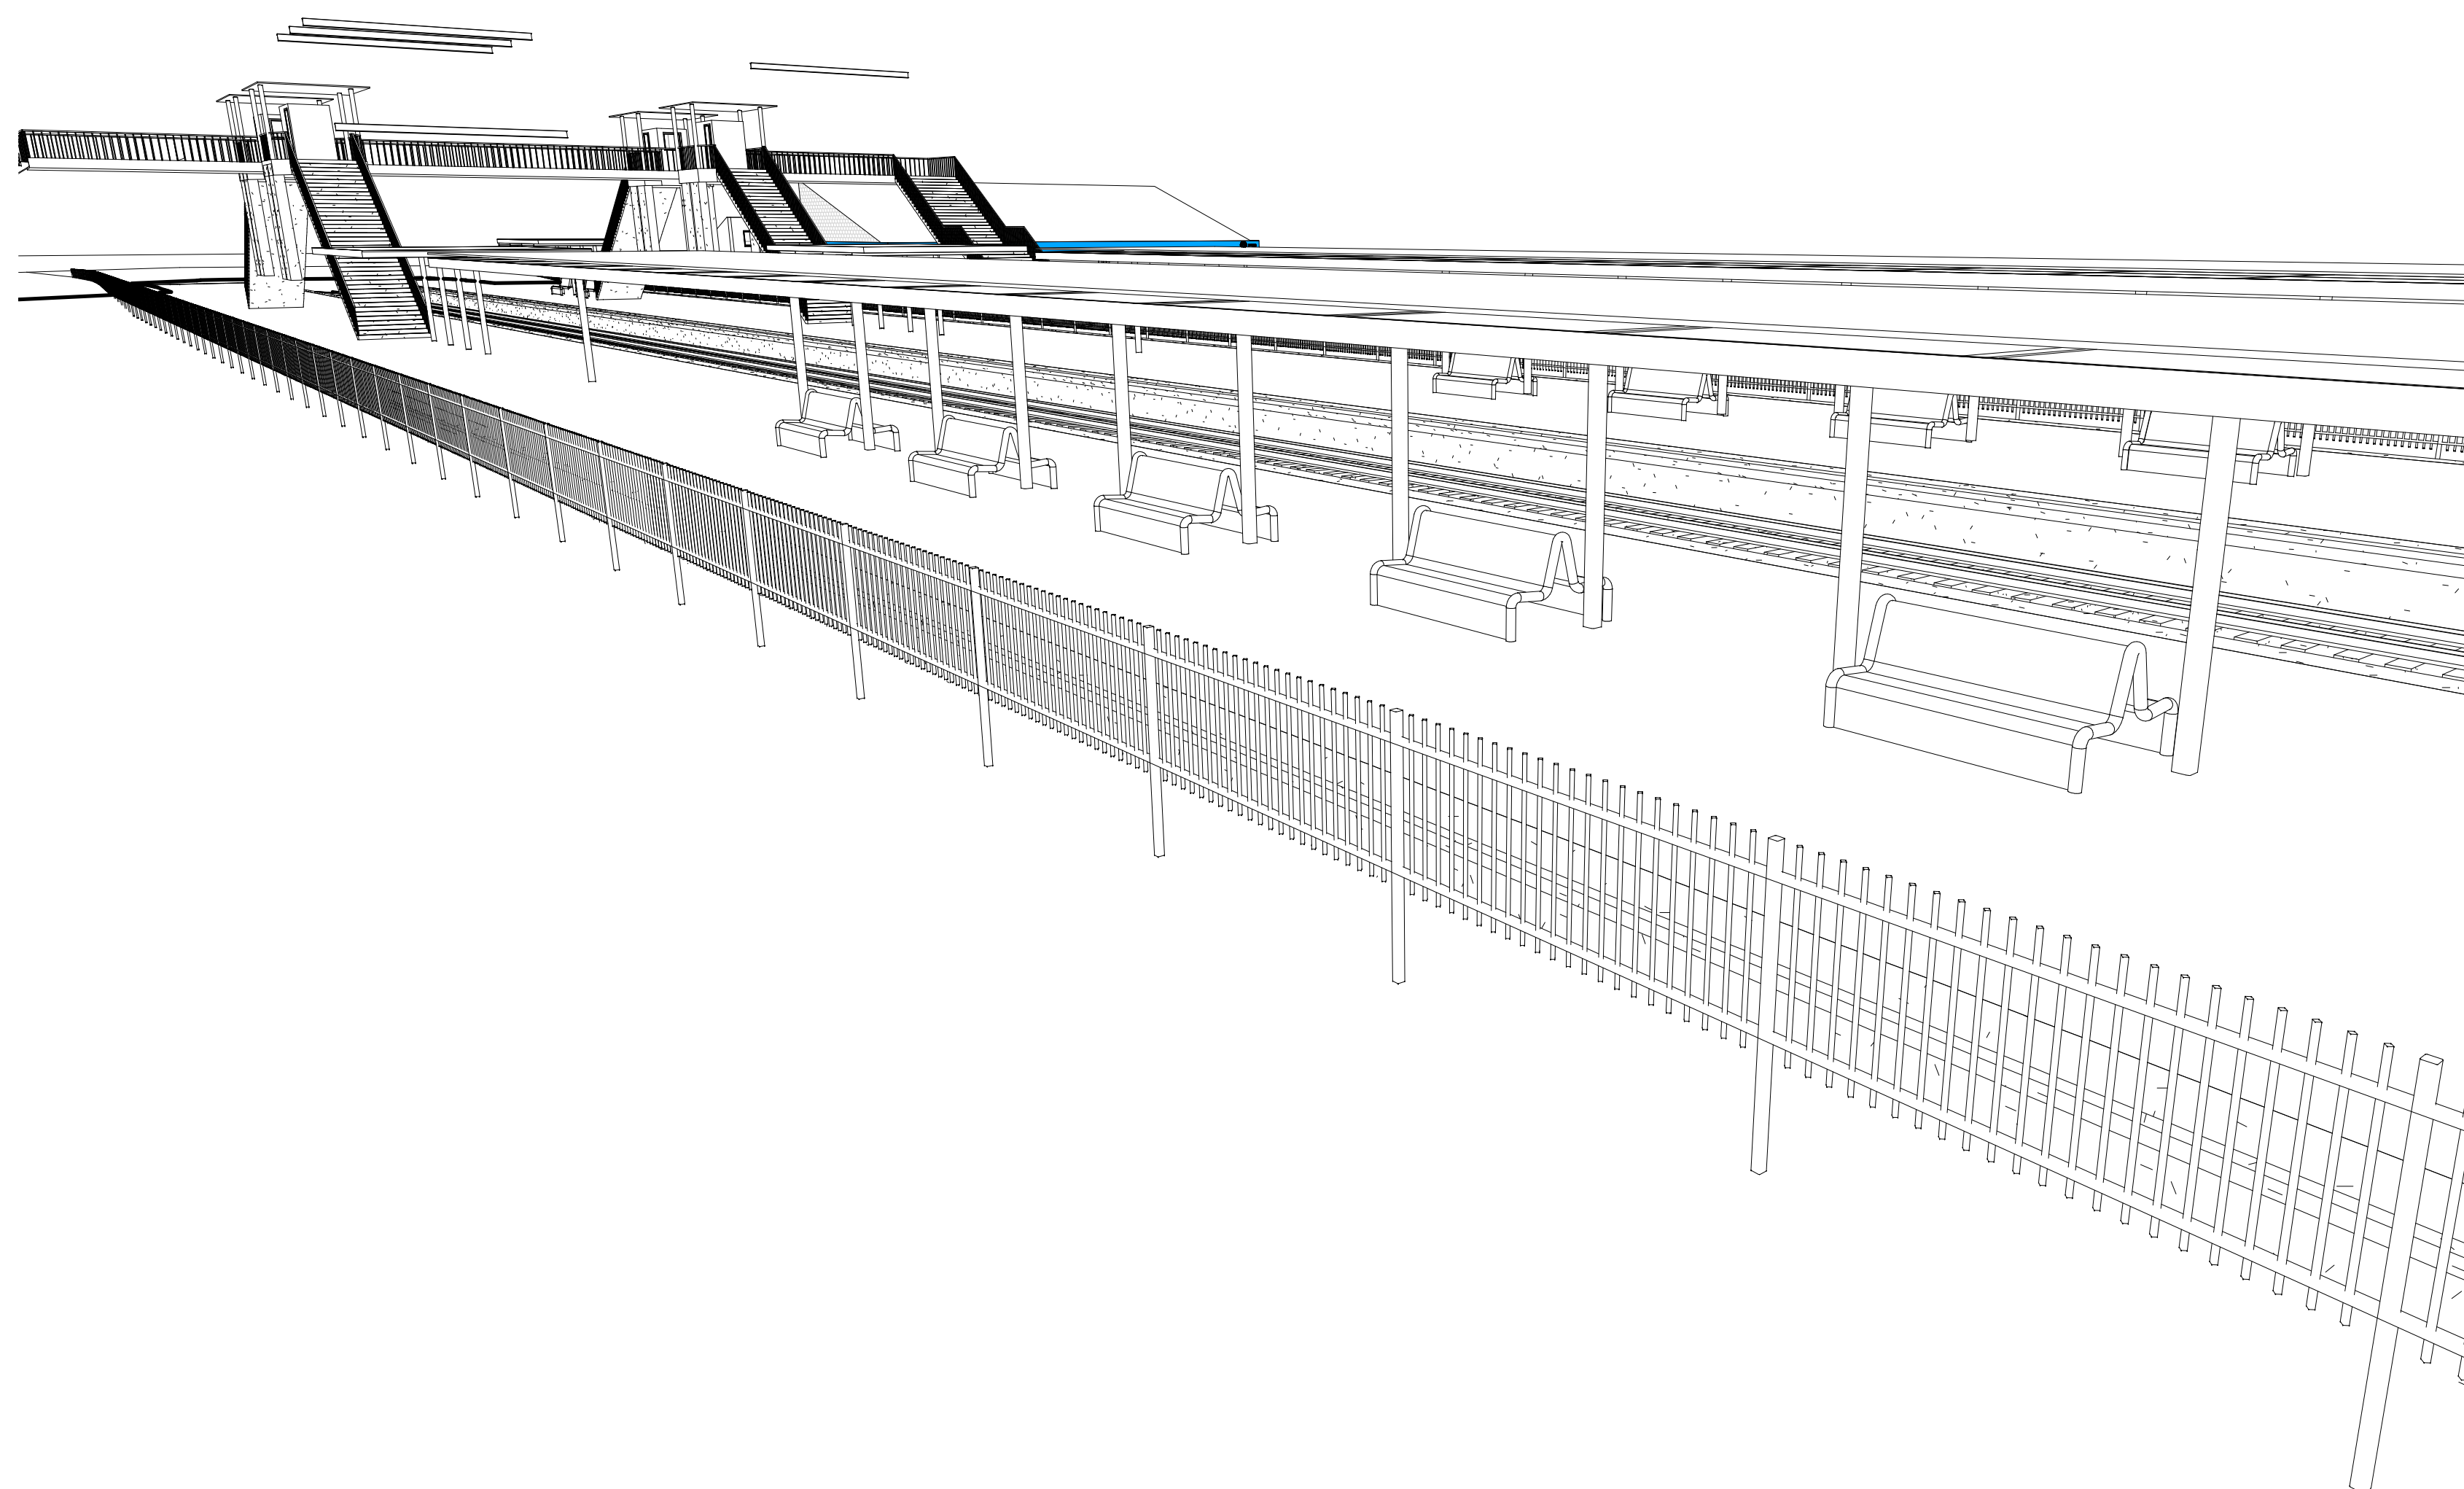
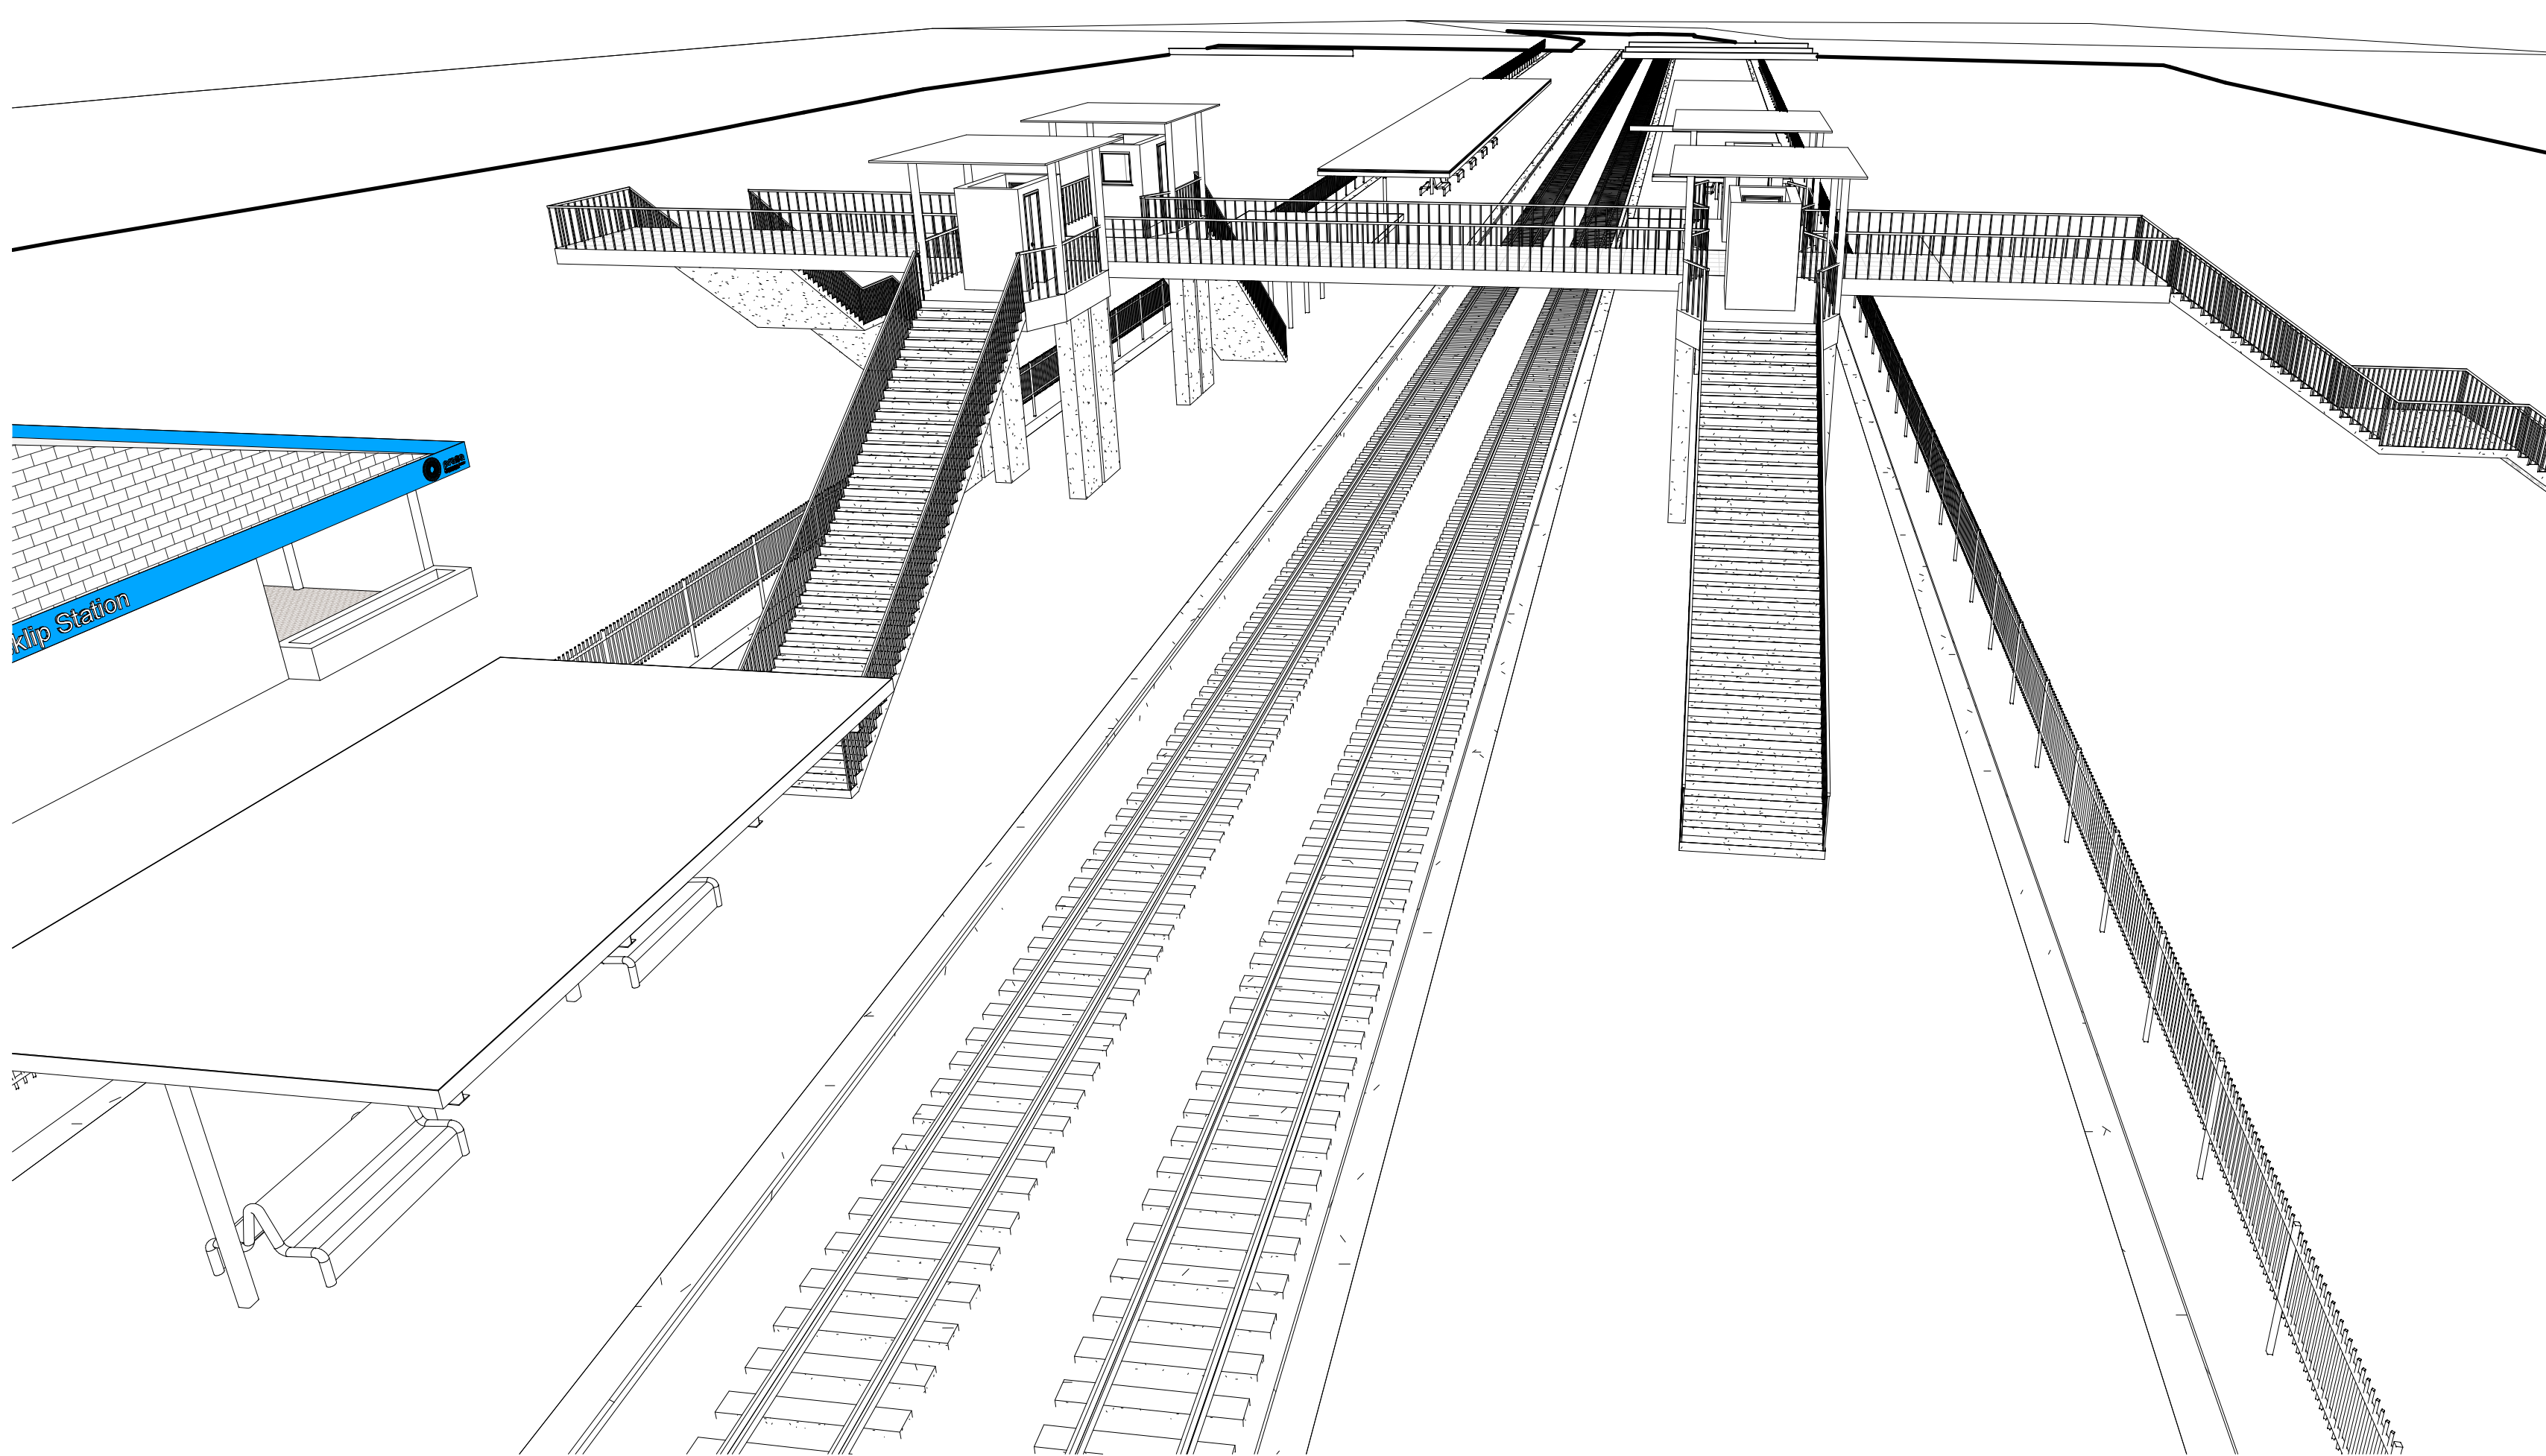
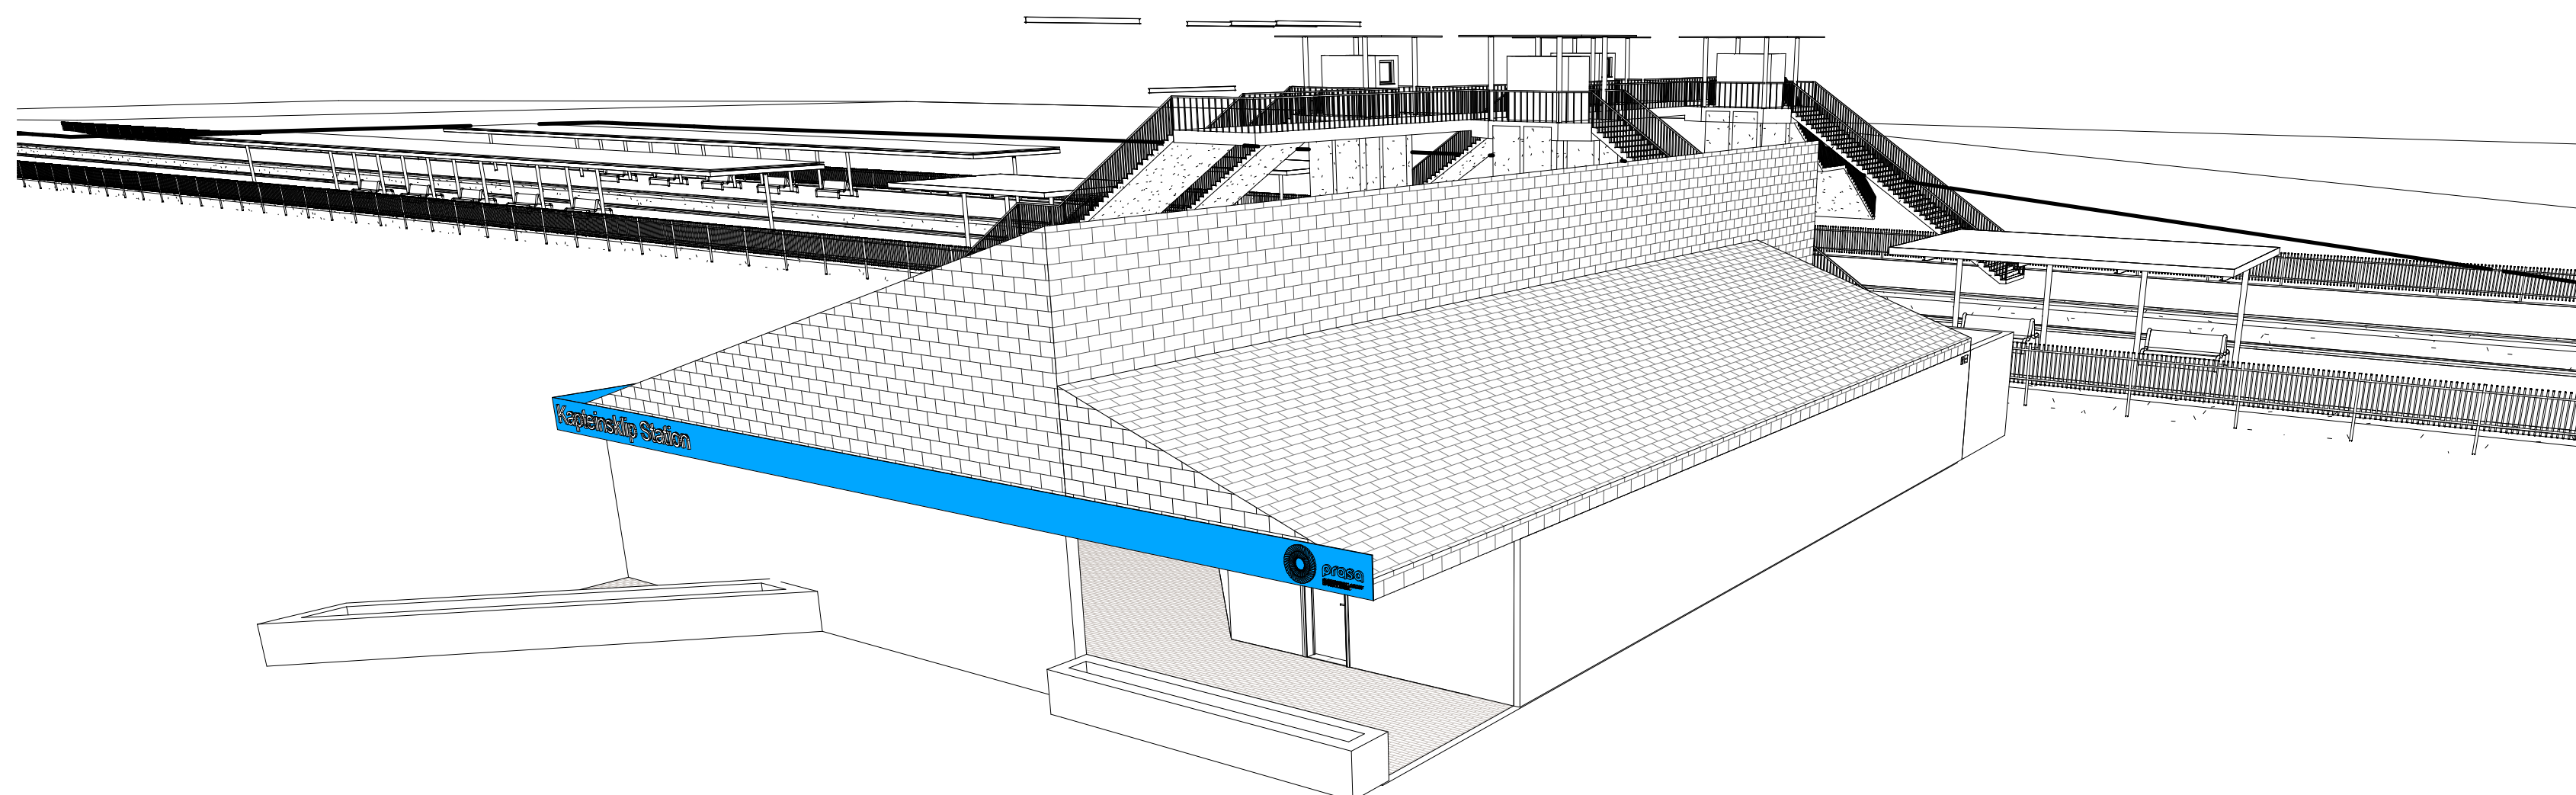


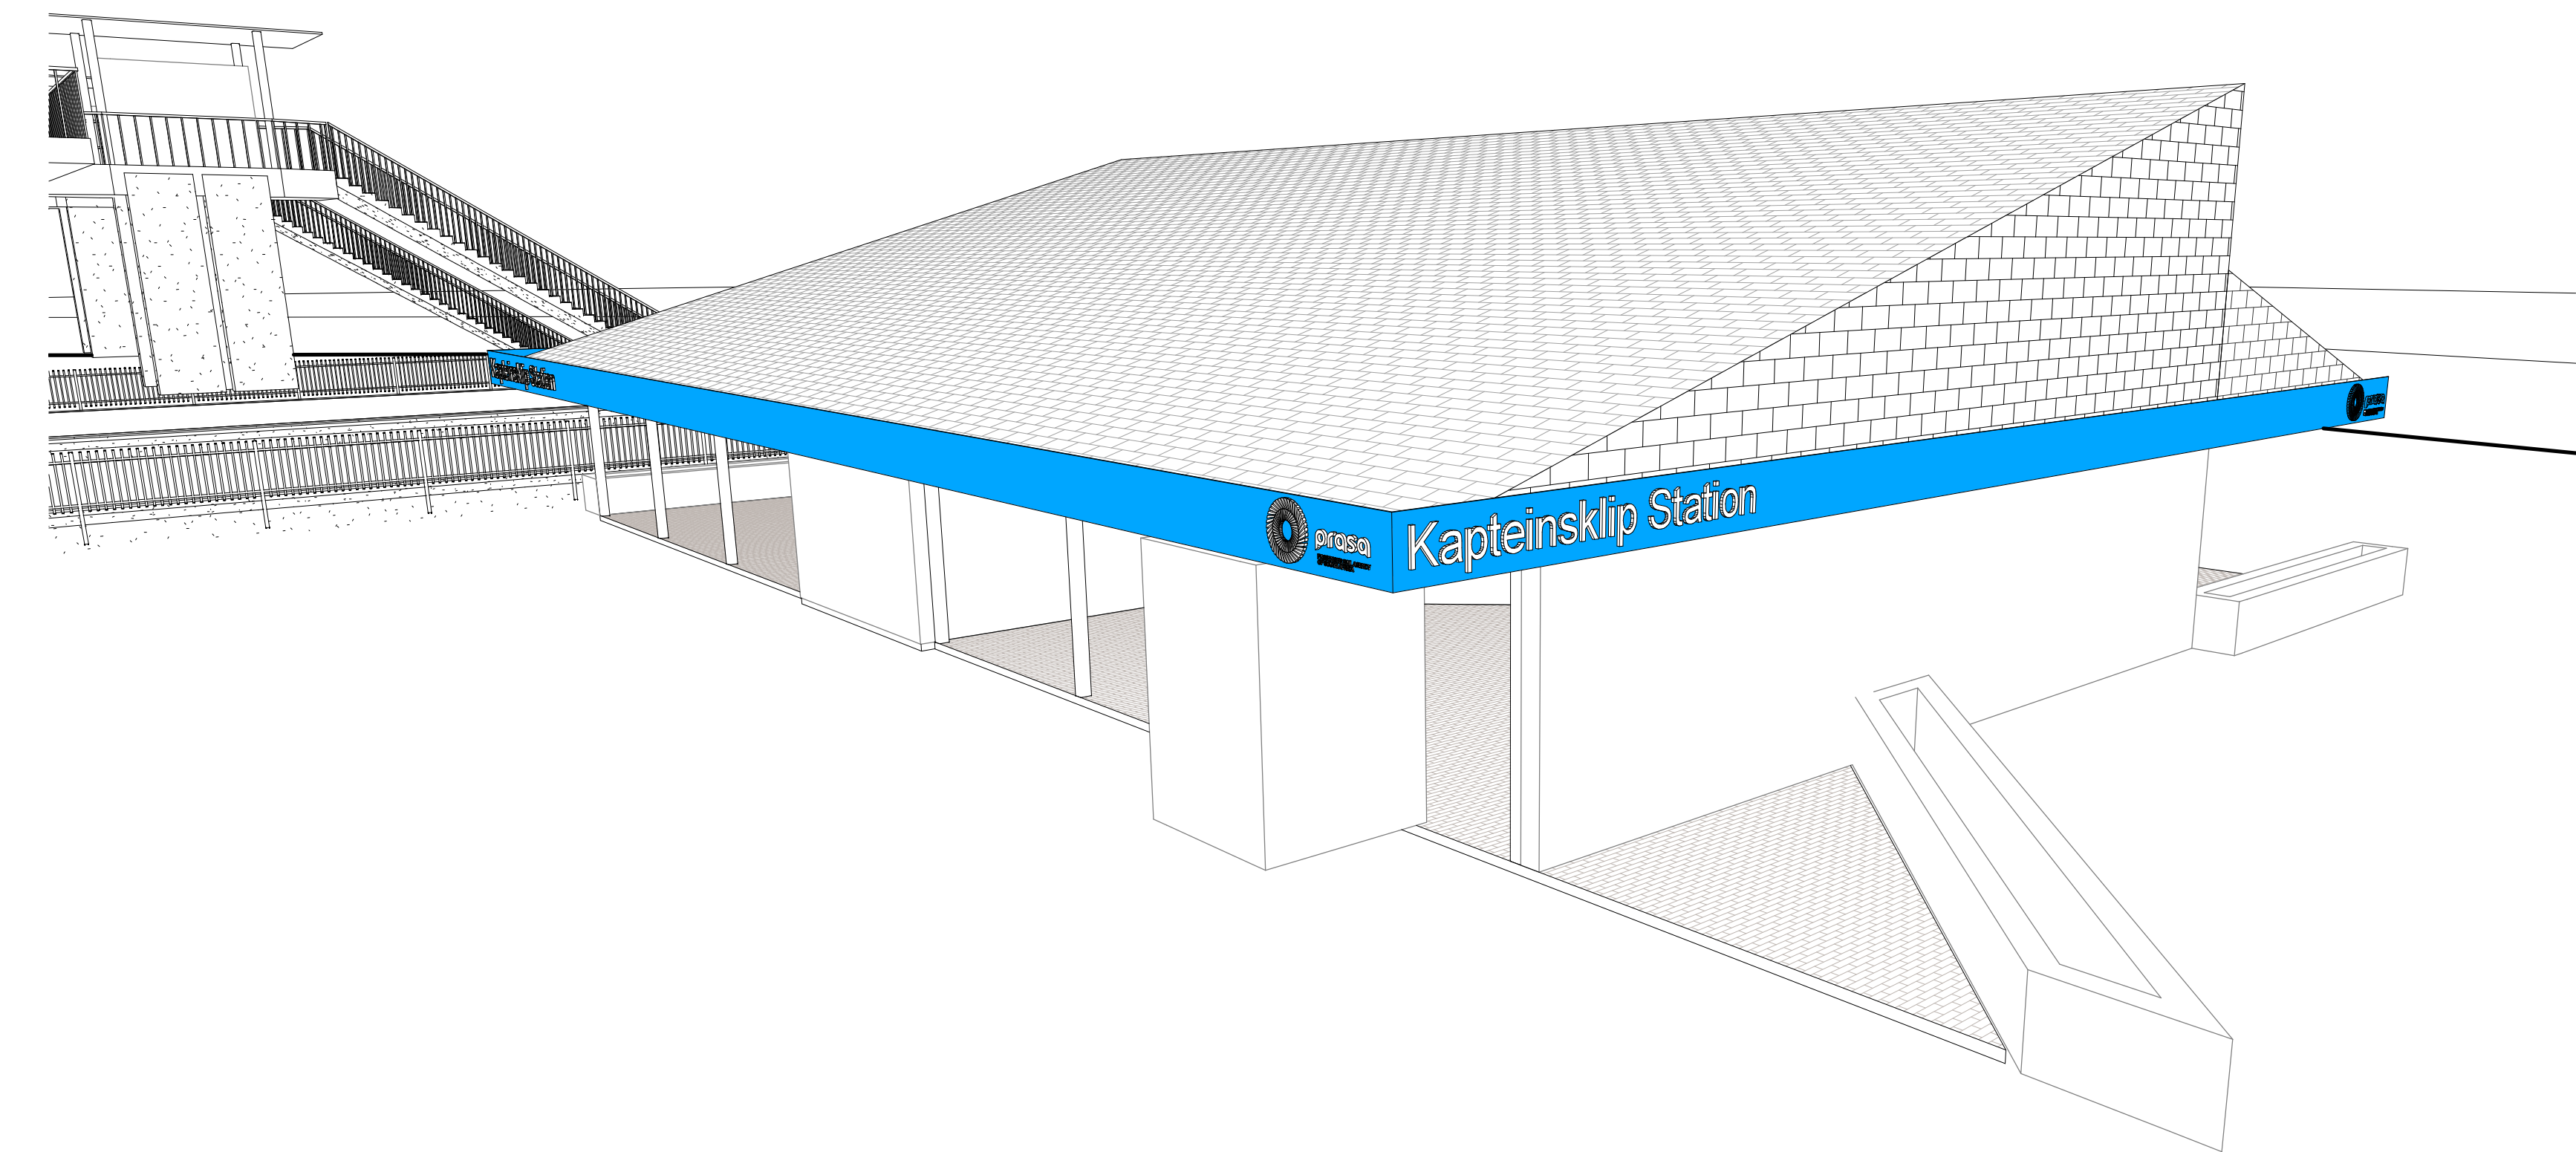

Project Number	Drawing Number	Rev.
20171001	1	

The design on this drawing remains the property of the architect - copyright reserved. All dimensions to be checked on site before work is put in hand. Any discrepancy must be immediately reported to the architect. This drawing is not to be scaled. All work to comply with NBR, aSANS, any relevant SANS code of practice and any local authority regulations. The contractor is to make himself aware of these prior to commencement of work.

[illegible]

The design on this drawing remains the property of the architect - copyright reserved. All dimensions to be checked on site before work is put in hand. Any discrepancy must be immediately reported to the architect. This drawing is not to be scaled. All work to comply with NBR, aSANS, any relevant SANS code of practice and any local authority regulations. The contractor is to make himself aware of these prior to commencement of work.



Project Name

KAPTEINSKLIP STATION

Drawing	3D Views
---------	----------

Scale	Drawn By Author	Checked By Checker	Date
Project Number 20171001		Drawing Number 3	Rev.