


# DE WILDT STATION


## ABLUTIONS

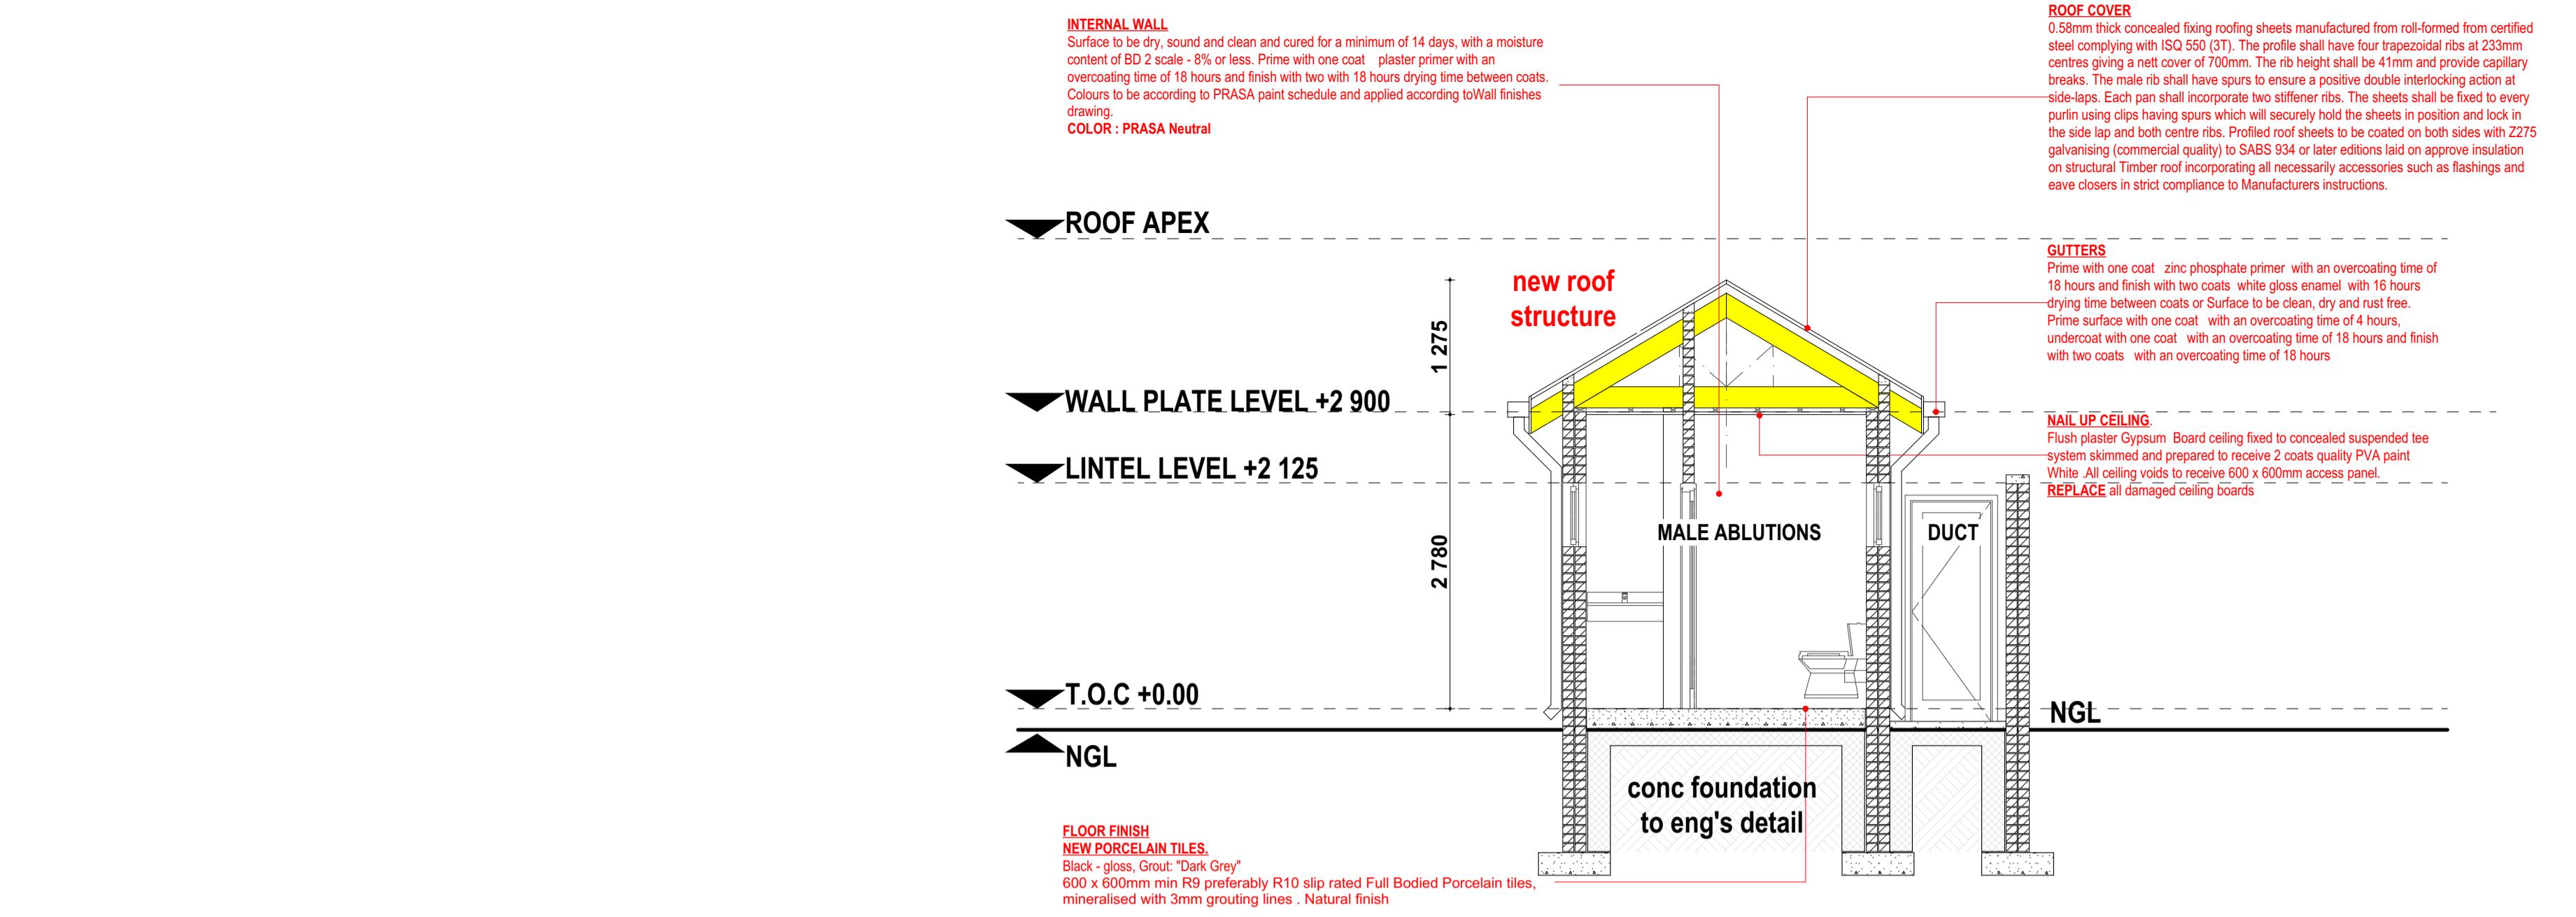

**GENERAL NOTES**

- ALL DIMENSIONS ARE IN mm AND MUST BE CHECKED ON SITE AND DRAWINGS MUST NOT BE SCALED.
- THIS DRAWING MUST NOT BE COPIED, FIGURED DIMENSIONS ONLY TO BE USED FOR QUOTING, BIDDING OR CONTRACTING.
- UNRECORDED ERRORS AND DIMENSIONS ARE TO BE REPORTED FOR CORRECTION OR CLARIFICATION BEFORE ANY CONSTRUCTION MAY COMMENCE.
- LEVELS AND LEVELS ARE TO BE VERIFIED ON SITE PRIOR TO COMMENCING SETTING OUT, WORKSHOP DRAWINGS OR CONSTRUCTION
- ALL MATERIALS AND CONSTRUCTION MUST COMPLY WITH THE NATIONAL BUILDING REGULATIONS (ACT NO 103 OF 1977) INCLUDING ALL AMENDMENTS AND EDITIONS AS WELL AS THE REQUIREMENTS OF THE LOCAL AUTHORITY.
- DRAWINGS MUST BE READ AND FINISHED STRICTLY TO MANUFACTURER'S SPECIFICATION, UNLESS OTHERWISE SPECIFIED.
- SHOP DRAWINGS TO BE SUBMITTED FOR APPROVAL PRIOR TO MANUFACTURE OR INSTALLATION.
- COPY RIGHT AND RIGHT OF REPRODUCTION OF THIS DRAWING OR ANY PORTION THEREOF IS RESERVED BY GREENFIELD RESOURCES.

### LEGEND TO FINISHES

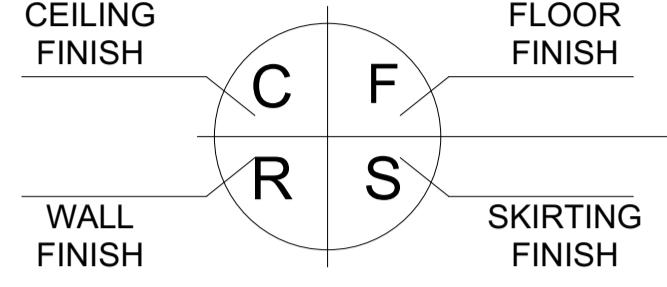

01	08-12-23	ADDITION OF UNIVERSAL ACCESS
00	03-10-23	FIRST ORIGINAL ISSUE
REV. NO.	DATE	DESCRIPTION
		REVISION

CLIENT:  prasa  
PASSENGER RAIL AGENCY  
OF SOUTH AFRICA

PROJECT ARCHITECT:

Project: PRASA - MABOPANE LINE


Station : DE WILDT

Drawing : SECTION AND ELEVATIONS


Status: ISSUED FOR TENDER

Drawn	CB	Drg. No.
Checked by	TN	22004DWG-A014-03-CN
Scale	AS SHOWN	Rev. No.
Date	DEC 2023	01
Project No.	P-22004-C/ARCH	


**SECTION B-B**  
scale 1:100

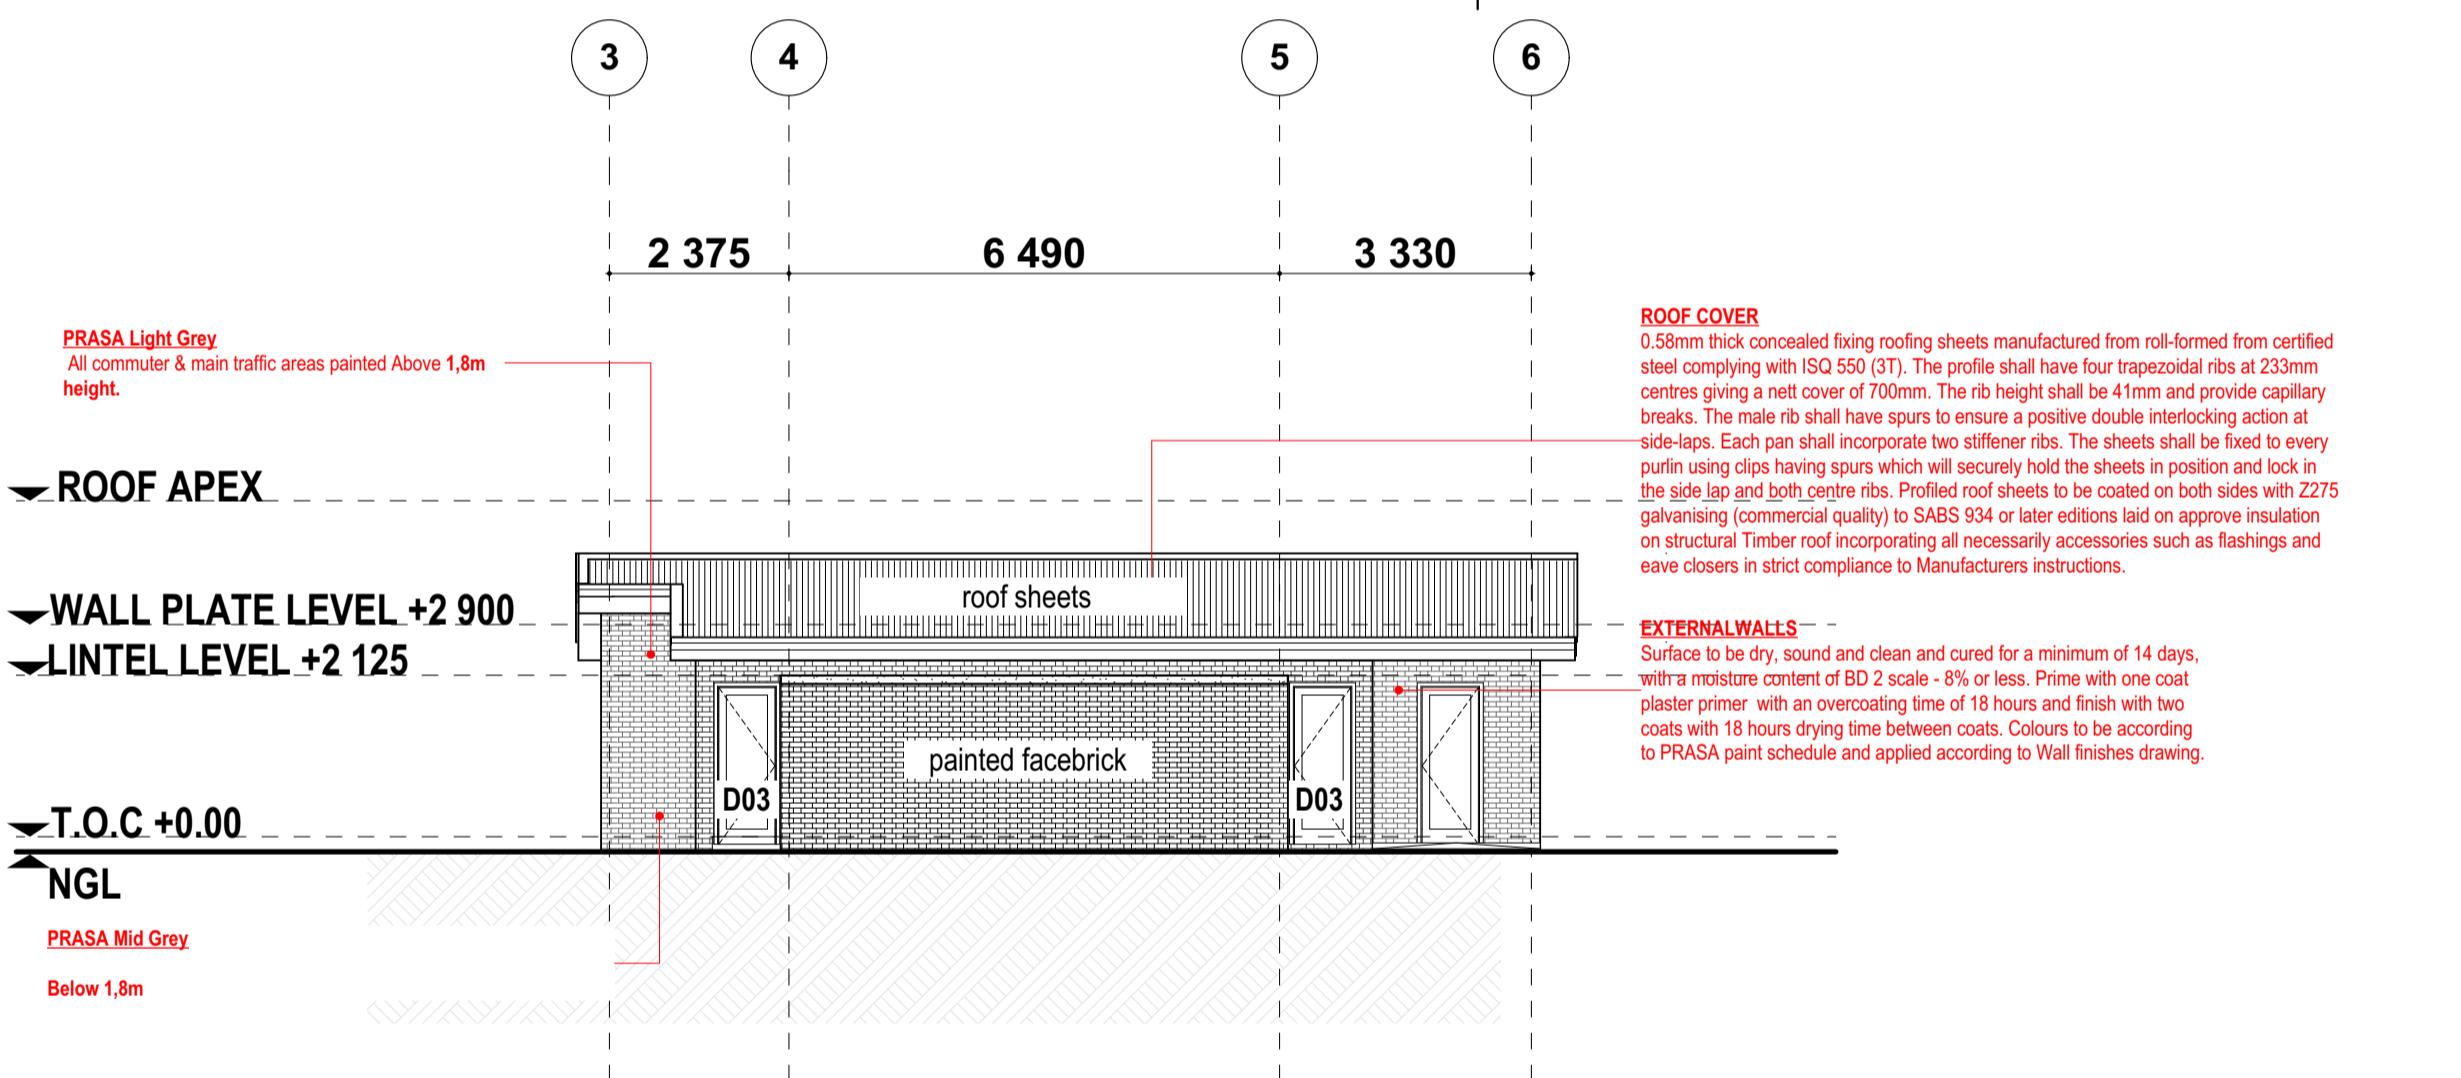


**ELEVATION 01**  
scale 1:100

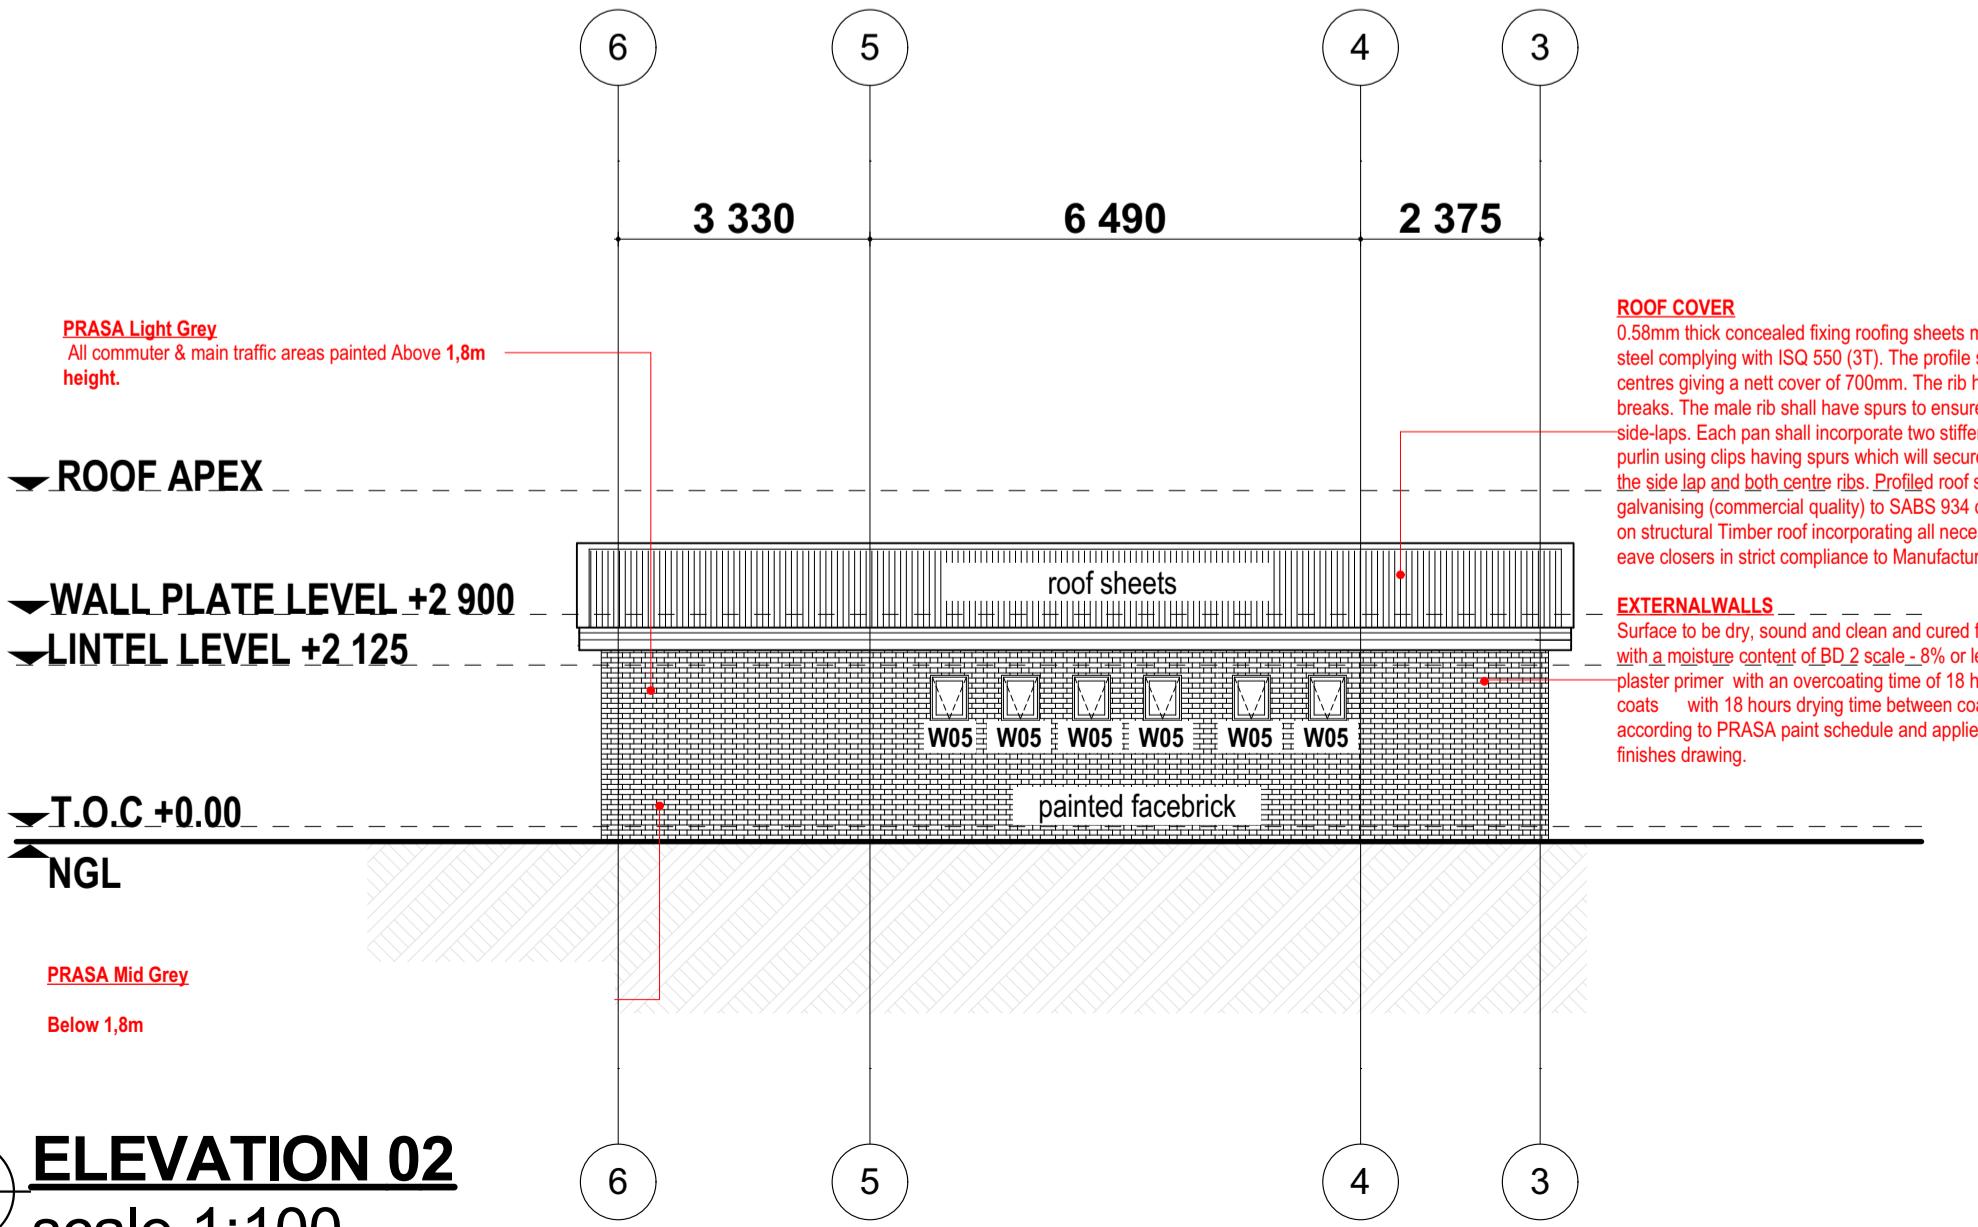

**ELEVATION 02**  
scale 1:100

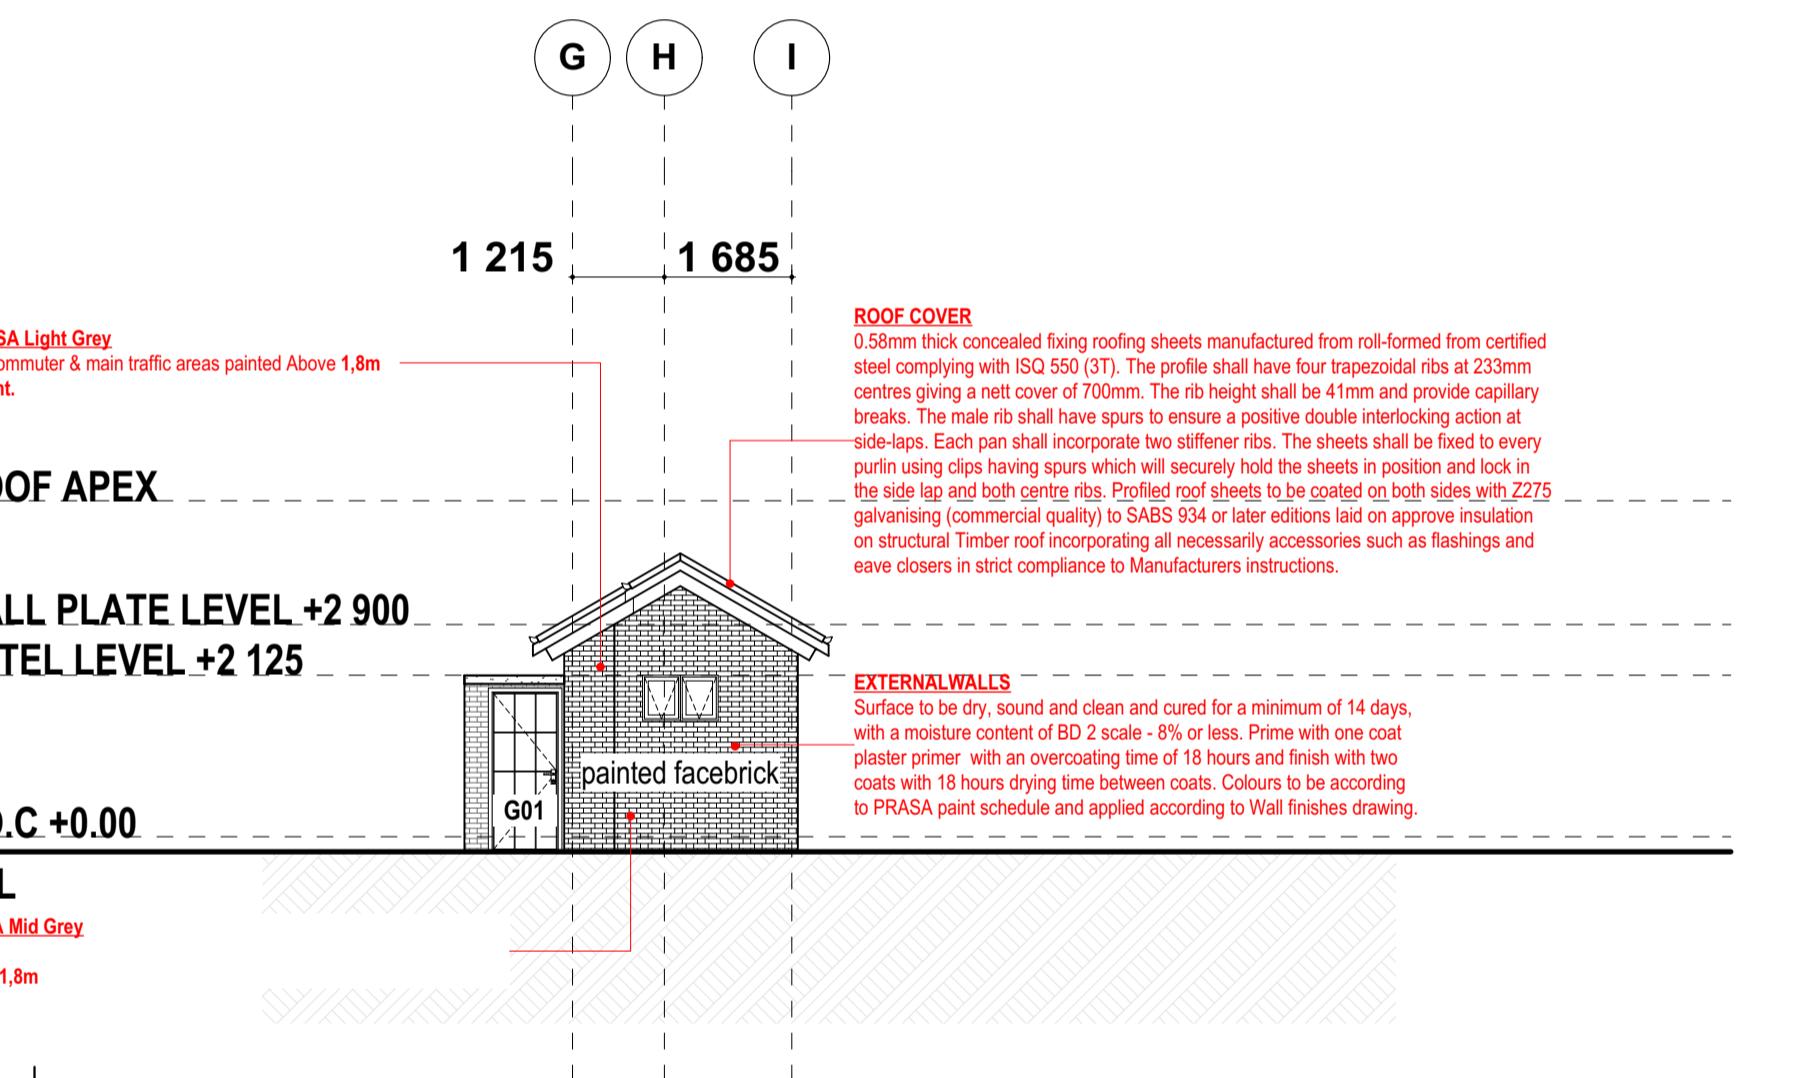

**ELEVATION 03**  
scale 1:100

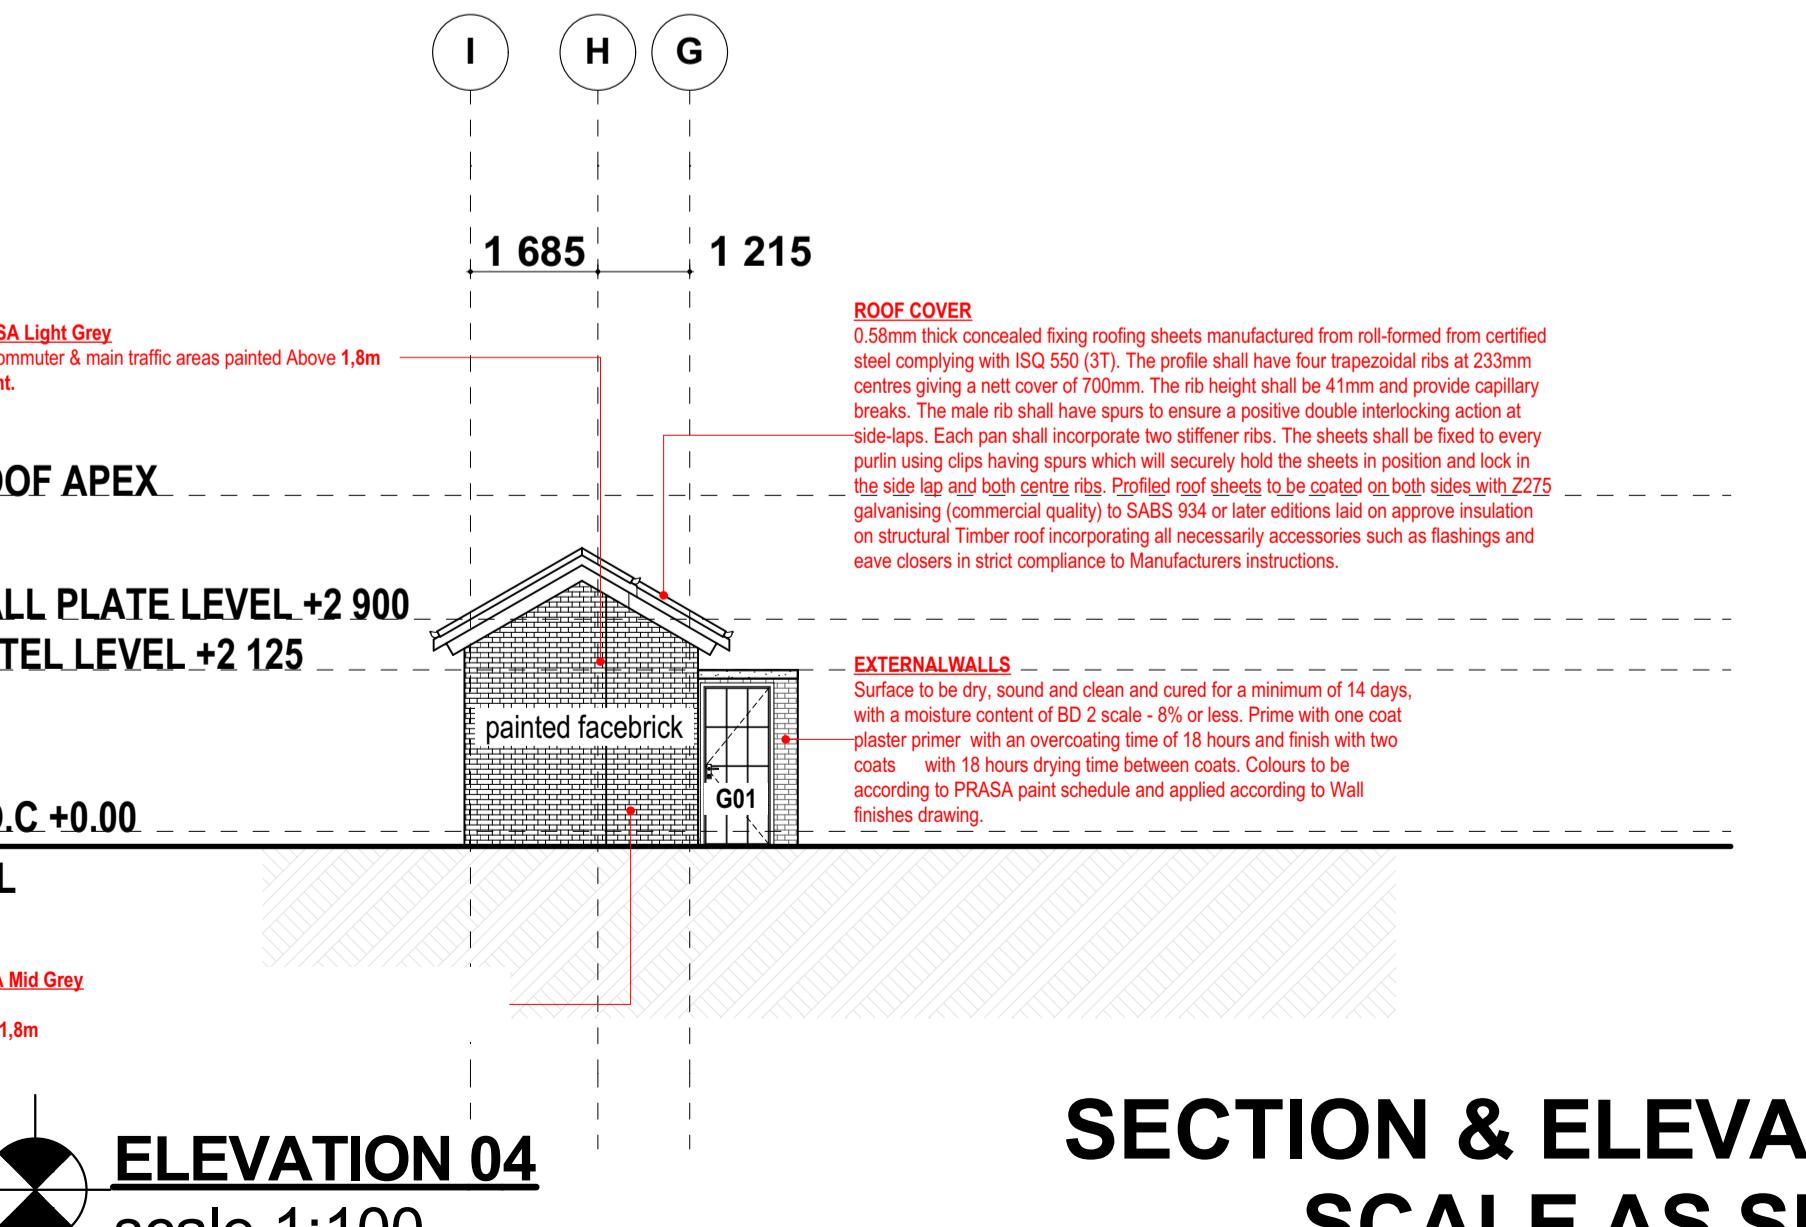

**ELEVATION 04**  
scale 1:100

**SECTION & ELEVATIONS**  
**SCALE AS SHOWN**

P-22004-C/ARCH