




GATEPOSTS FOR SLIDING GATE DETAIL

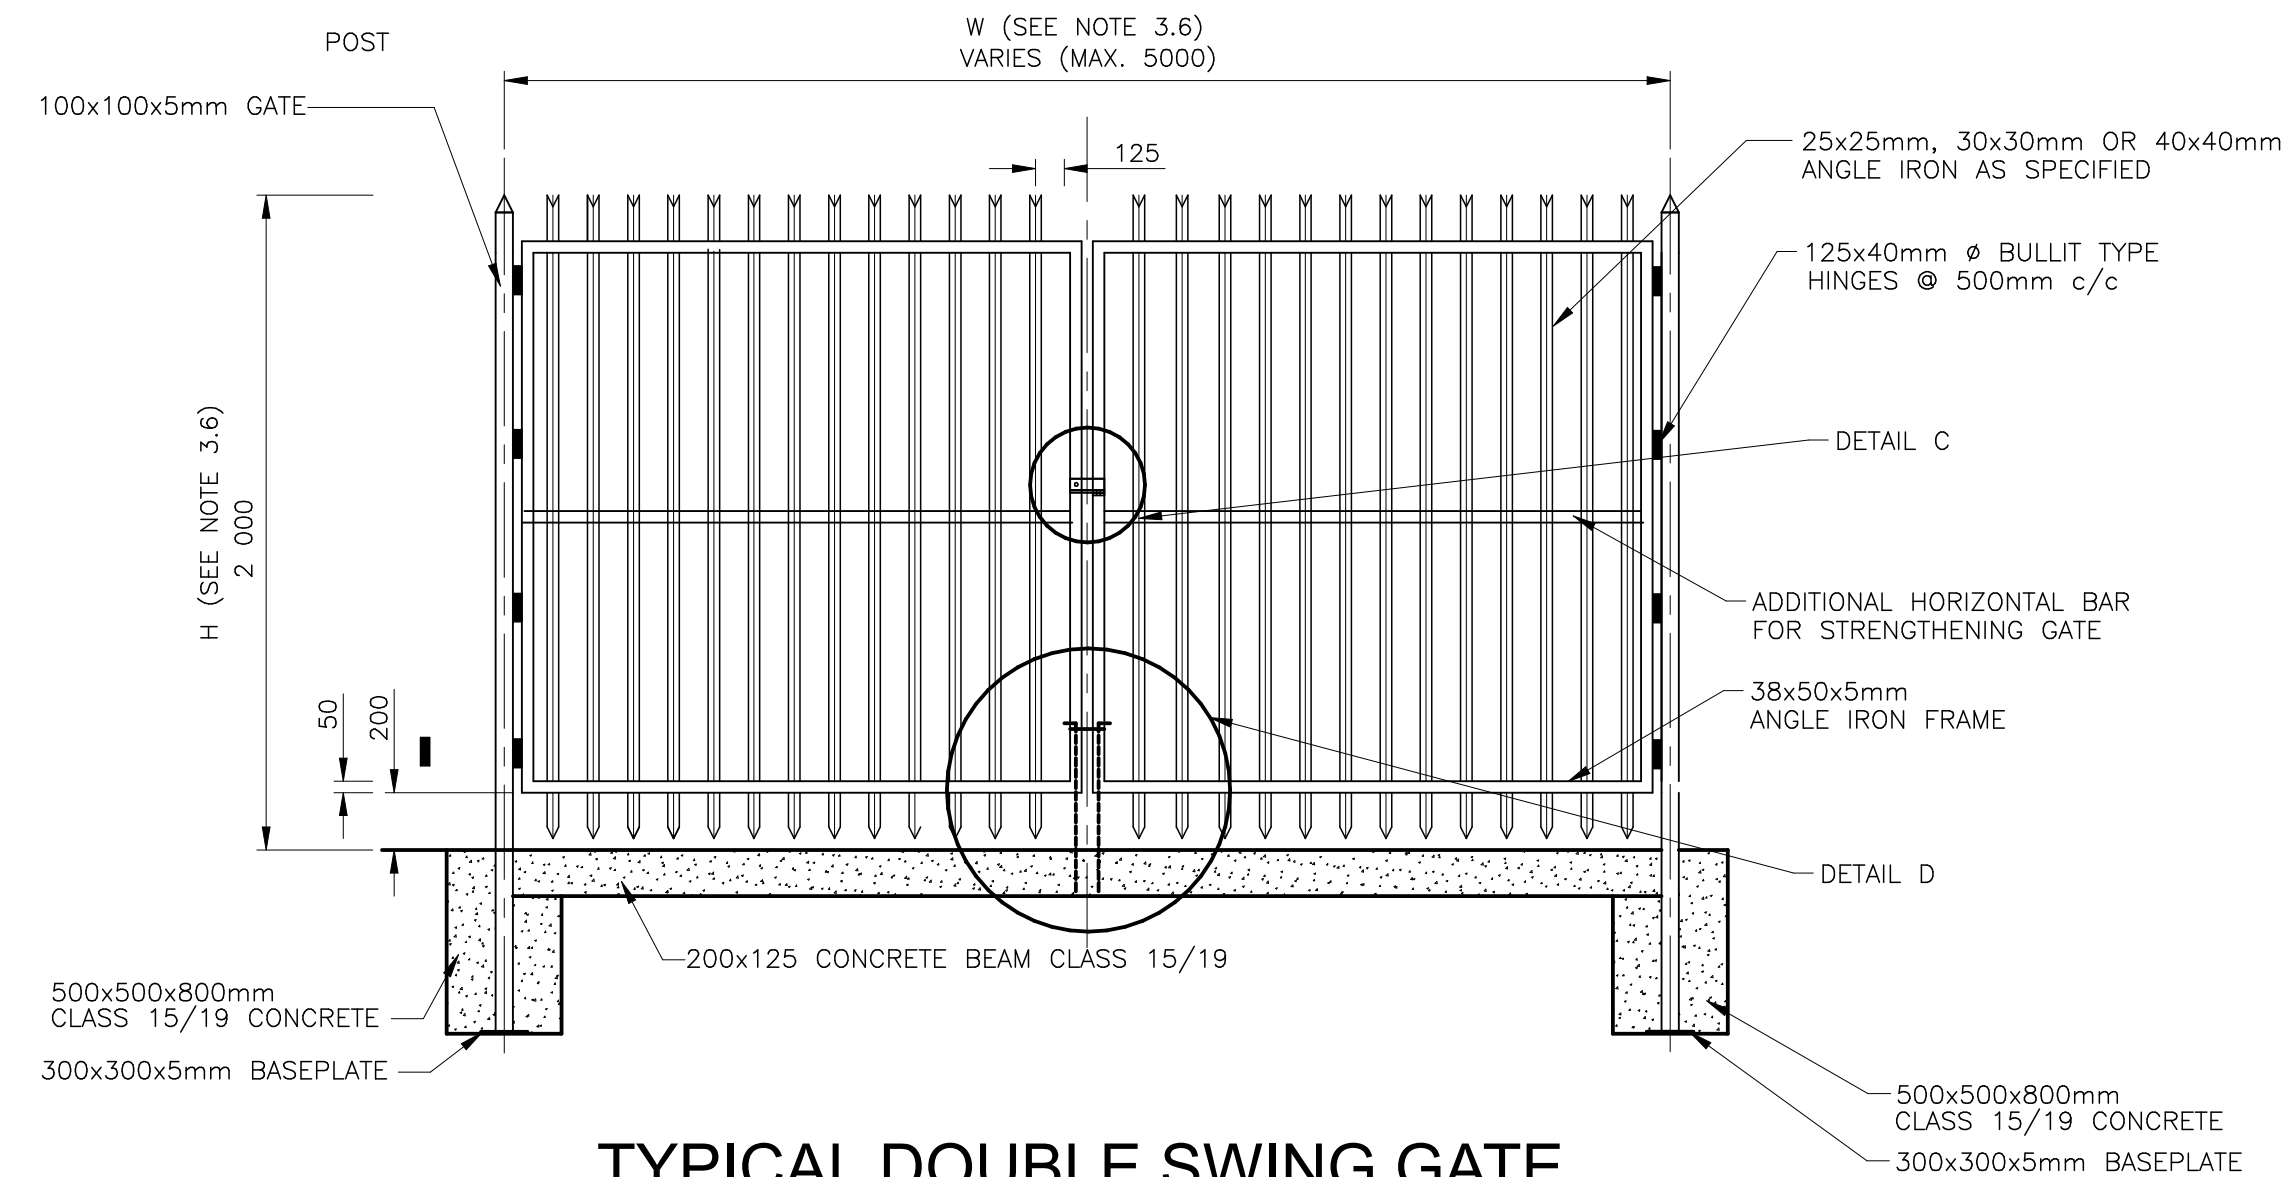

TYPICAL DOUBLE SWING GATE

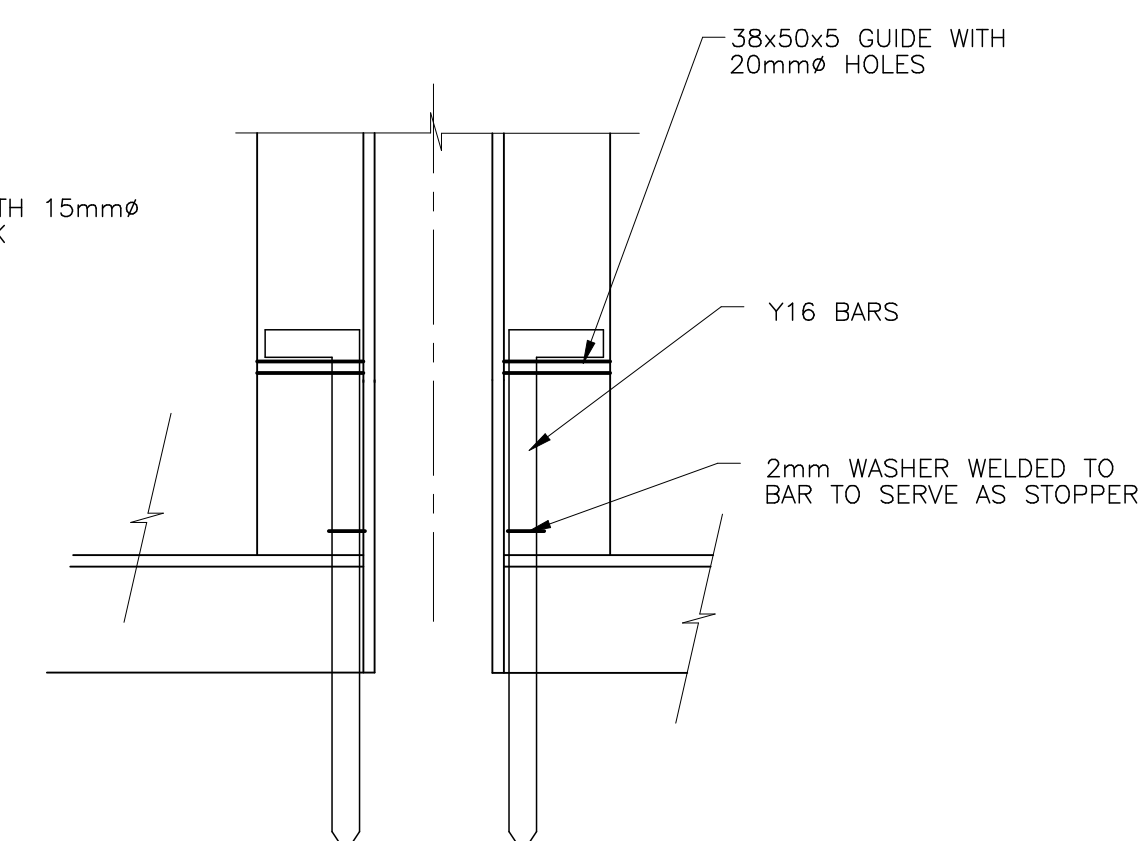

PROJECT: DETAIL D
(BACK ELEVATION)

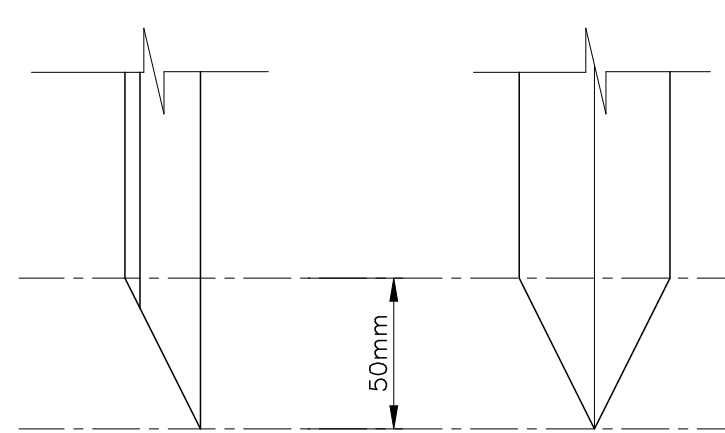

DETAIL B

PROJECT NUMBER: ADD17-BATCH06/TMT/LDOE/LP/21/6 CLUSTER 01	DATE: 02-11-2022
OCCUPANCY CLASSIFICATION: C3	DWG NO: NDASS- ARCH-300
	REV NO: 1