


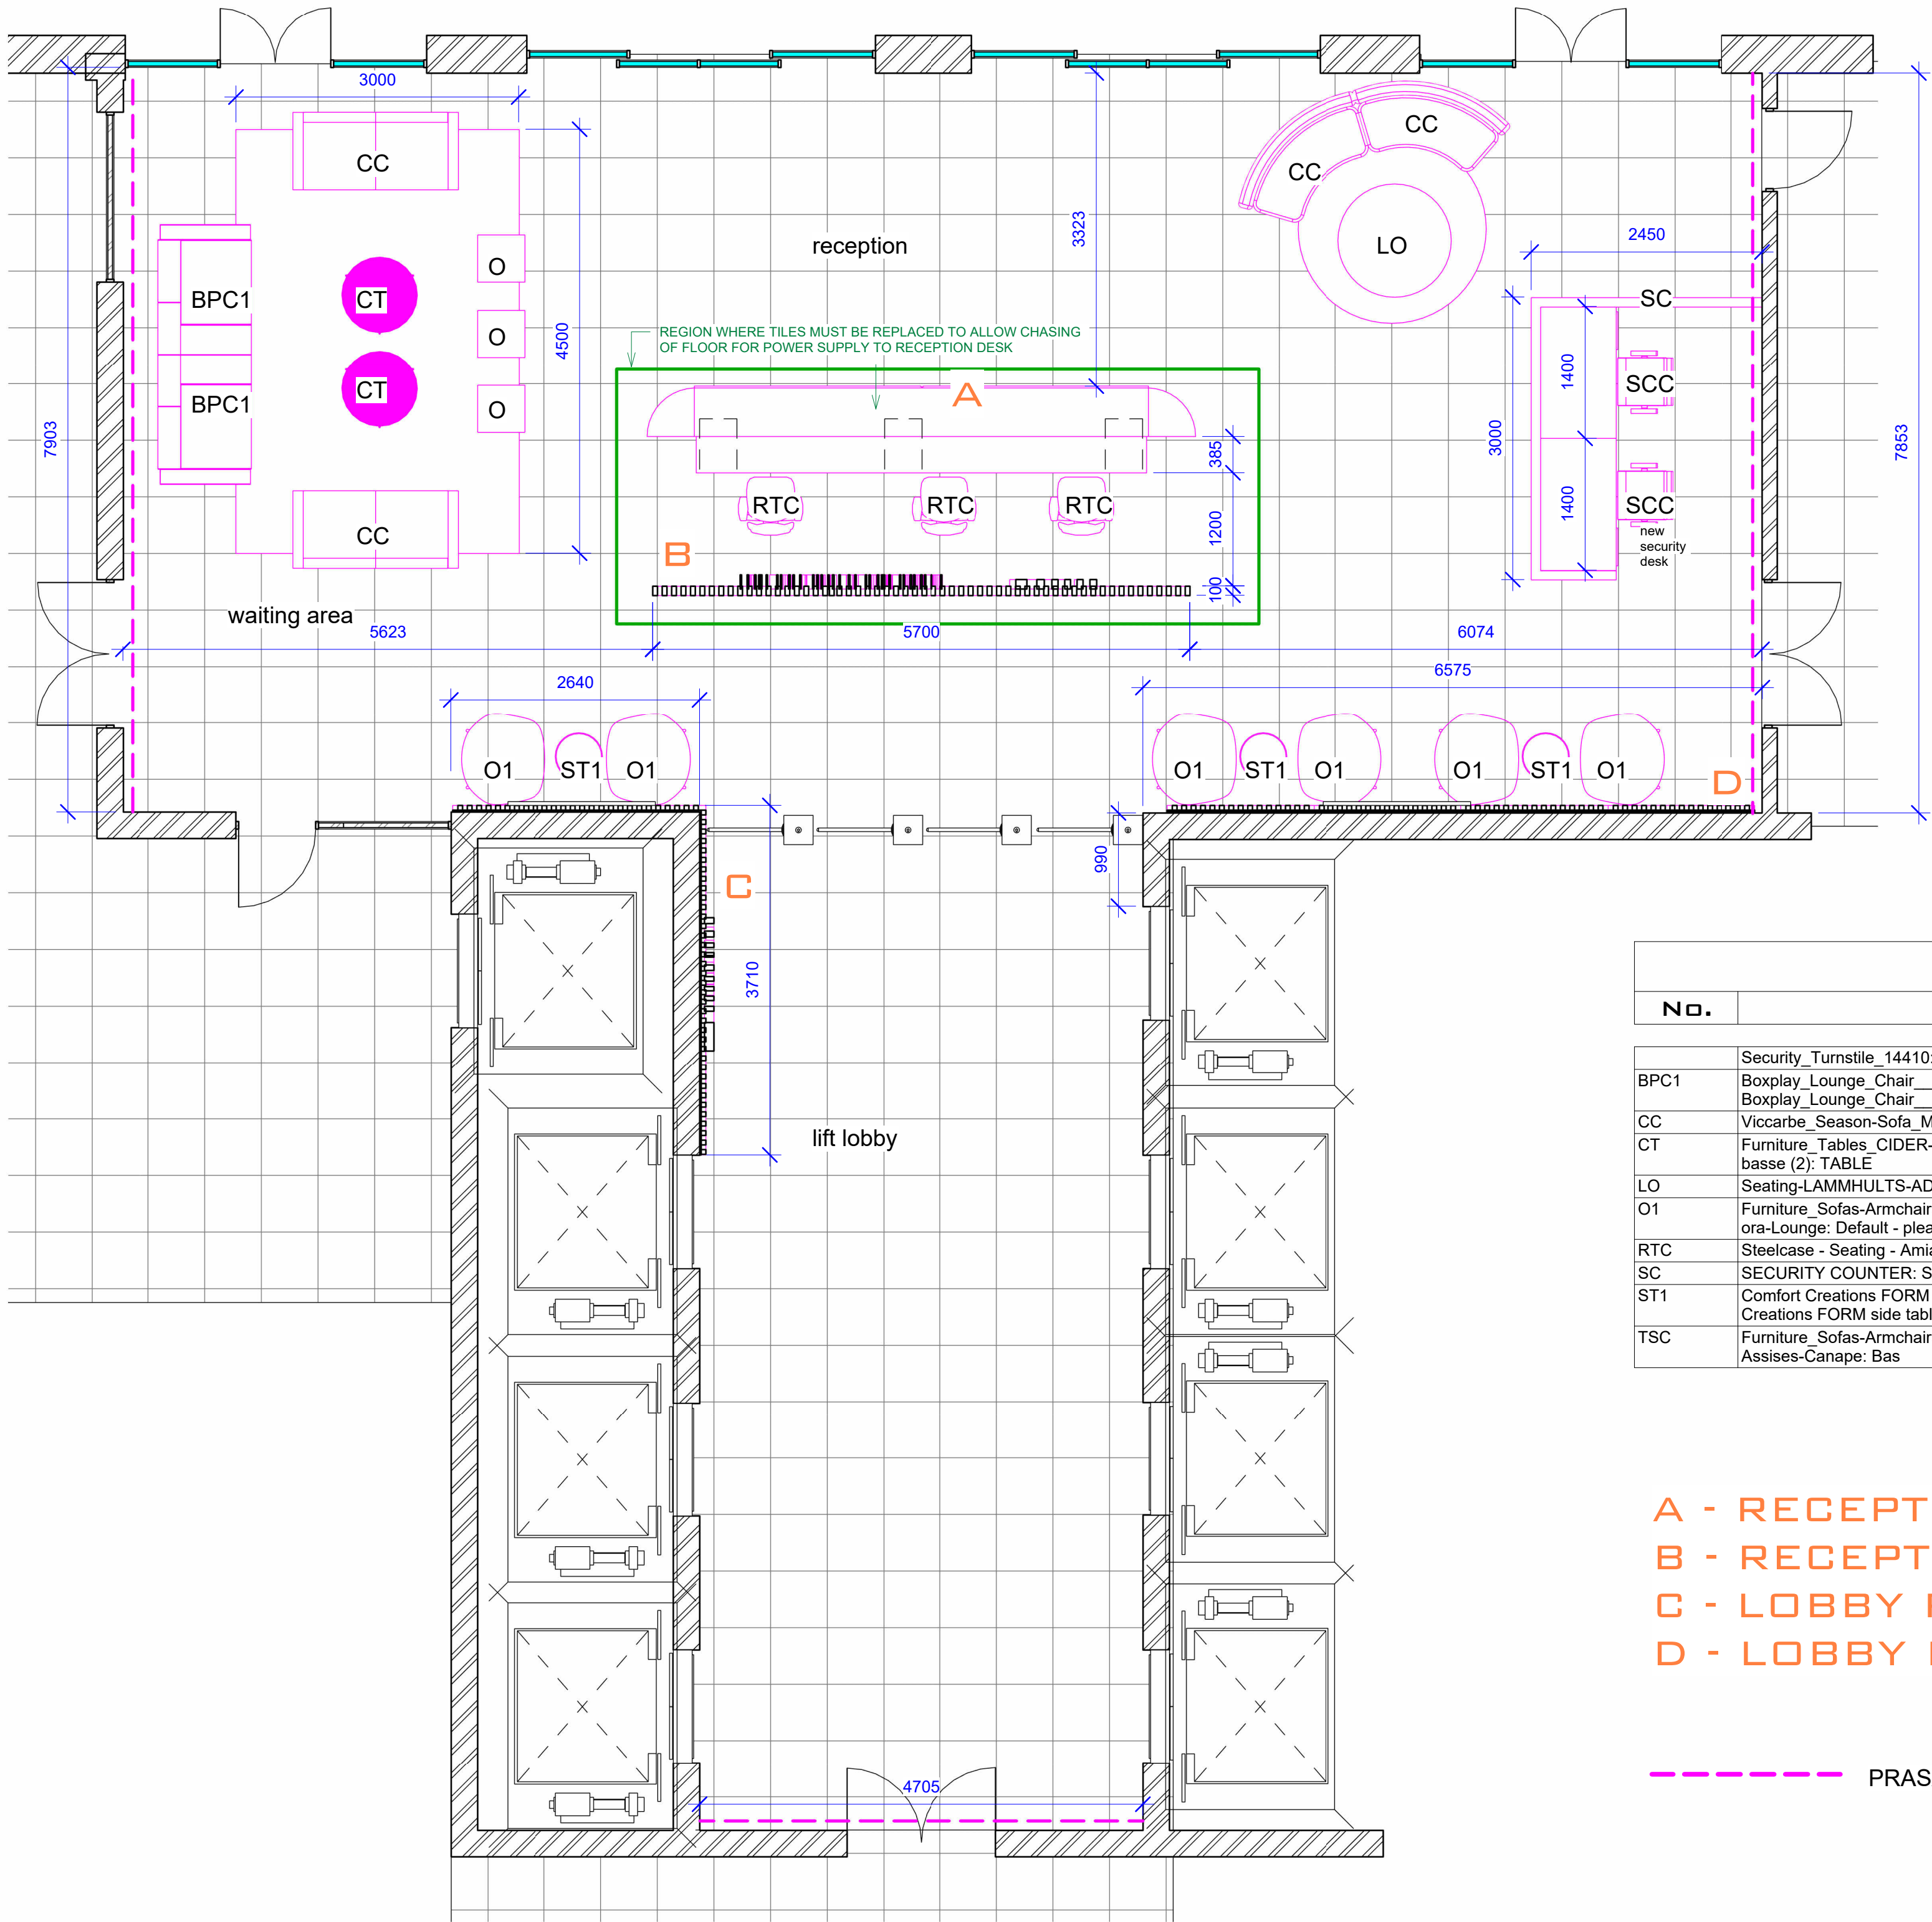

NEW STRUCTURE	
PLEASE NOTE:	
EXISTING CEILING IS @ 3060MM HEIGHT	
All existing structure to be demolished are	INDICATED IN RED
All existing structure to remain are	INDICATED IN GREY
DESCRIPTION & FINISH	
90MM DRYWALL PARTITION	
HEIGHT: TO UNDERSIDE OF CEILING HEAD CHANNEL: NATURAL ANODIZED ALUMINIUM SKIRTING: NATURAL ANNOXIDIZED ALUMINIUM	
90MM SOUND DAMPENED DRYWALL PARTITION	
HEIGHT: TO UNDERSIDE OF CEILING HEAD CHANNEL: NATURAL ANODIZED ALUMINIUM SKIRTING: NATURAL ANNOXIDIZED ALUMINIUM	
GLASS (SEE LEGEND BELOW FOR DETAILS)	
HEIGHT: TO UNDERSIDE OF CEILING HEAD CHANNEL: BLACK ANODIZED ALUMINIUM SKIRTING: BLACK ANNOXIDIZED ALUMINIUM	
NEW STRUCTURE	
PLEASE NOTE:	
DESCRIPTION	
NEW FURNITURE	
EXISTING FURNITURE	

CLIENT NAME:
PRASA: UMJANTSHI HOUSE

CLIENT ADDRESS:
30 WOLMARANS STREET, BRAAMFORNTEIN, GP,ZA

SHEET NAME:
SPACE PLAN

PROJECT NAME:
RECEPTION UPGRADE

REVISION SCHEDULE

No.	Date.	Description.
A	15.04.23	UPDATED RECEPTION
B	24.04.23	UPDATED WALL FINISHES
C	16.05.23	UPDATED DESIGN

PROJECT NO: UBUCHULE-PRASA-3003

DRAWING NO: UBUCHULE-PRASA-3003 - 300

REVISION: C

FLOOR: GROUND

DATE: 16.05.2023

SCALE: 1 : 50

PAGE SIZE: A1

DESIGNER: SN

CLIENT SIGNATURE

DATE ISSUED
16 MAY 2023





POSTAL ADDRESS:
P.O. Box 11731,
Vorna Valley
1686
South Africa
WWW.UBUC HULE.CO.ZA

NEW FURNITURE SCHEDULE				
NO.	NAME	QTY.	DESCRIPTION	COMMENTS
	Security_Turnstile_14410: Security_Turnstile_14410	4	EXISTING	
BPC1	Boxplay_Lounge_Chair_-_HighTower_13285: Boxplay_Lounge_Chair_-_HighTower_13285	2	Boxplay Chair (wide seat)	Custom made
CC	Viccarbe_Season-Sofa_Molde-B_Closed: 740 x 1720 x 700 mm2		Sofa	Curved custom seat
CT	Furniture_Tables_CIDER-LA-MANUFACTURE_Anato-le-Table-basse (2): TABLE	2	Black marble coffee table	matte gold frame
LO	Seating-LAMMHULTS-ADDIT-Ottoman_Large: 2 Colour	1	Large ottoman	Fabric: Trinket Colour: Pelican
O1	Furniture_Sofas-Armchairs_CIDER-LA-MANUFACTURE_Amphora-Lounge_Default - please load Revit Family Type Catalog	6	Occasional Chair upholstered in Teal fabric	Fabric: Euphoria Colour: Deep Teal Martinade: 100000rubs
RTC	Steelcase - Seating - Amia 482 Series - Chair: Upholstery - Arm	3		Black Vulcan Fabric
SC	SECURITY COUNTER: SECURITY COUNTER	1	Security Counter	See shopfitting drawing
ST1	Comfort Creations FORM side table 500.0002: Comfort Creations FORM side table 500.0002	3	Form side table 500mm diameter	Chrome frame with safety glass top
TSC	Furniture_Sofas-Armchairs_CIDER-LA-MANUFACTURE_Cast-Assises-Canape: Bas	2	Two Seater couch	Fabric: Octa Colour: Mood Martinade: 50000rubs

A - RECEPTION COUNTER
B - RECEPTION BACK FINWALL WITH SIGNAGE
C - LOBBY FIN PANEL WALL WITH SIGNAGE
D - LOBBY FIN PANEL WALL

----- PRASA APPROVED WALLPAPER

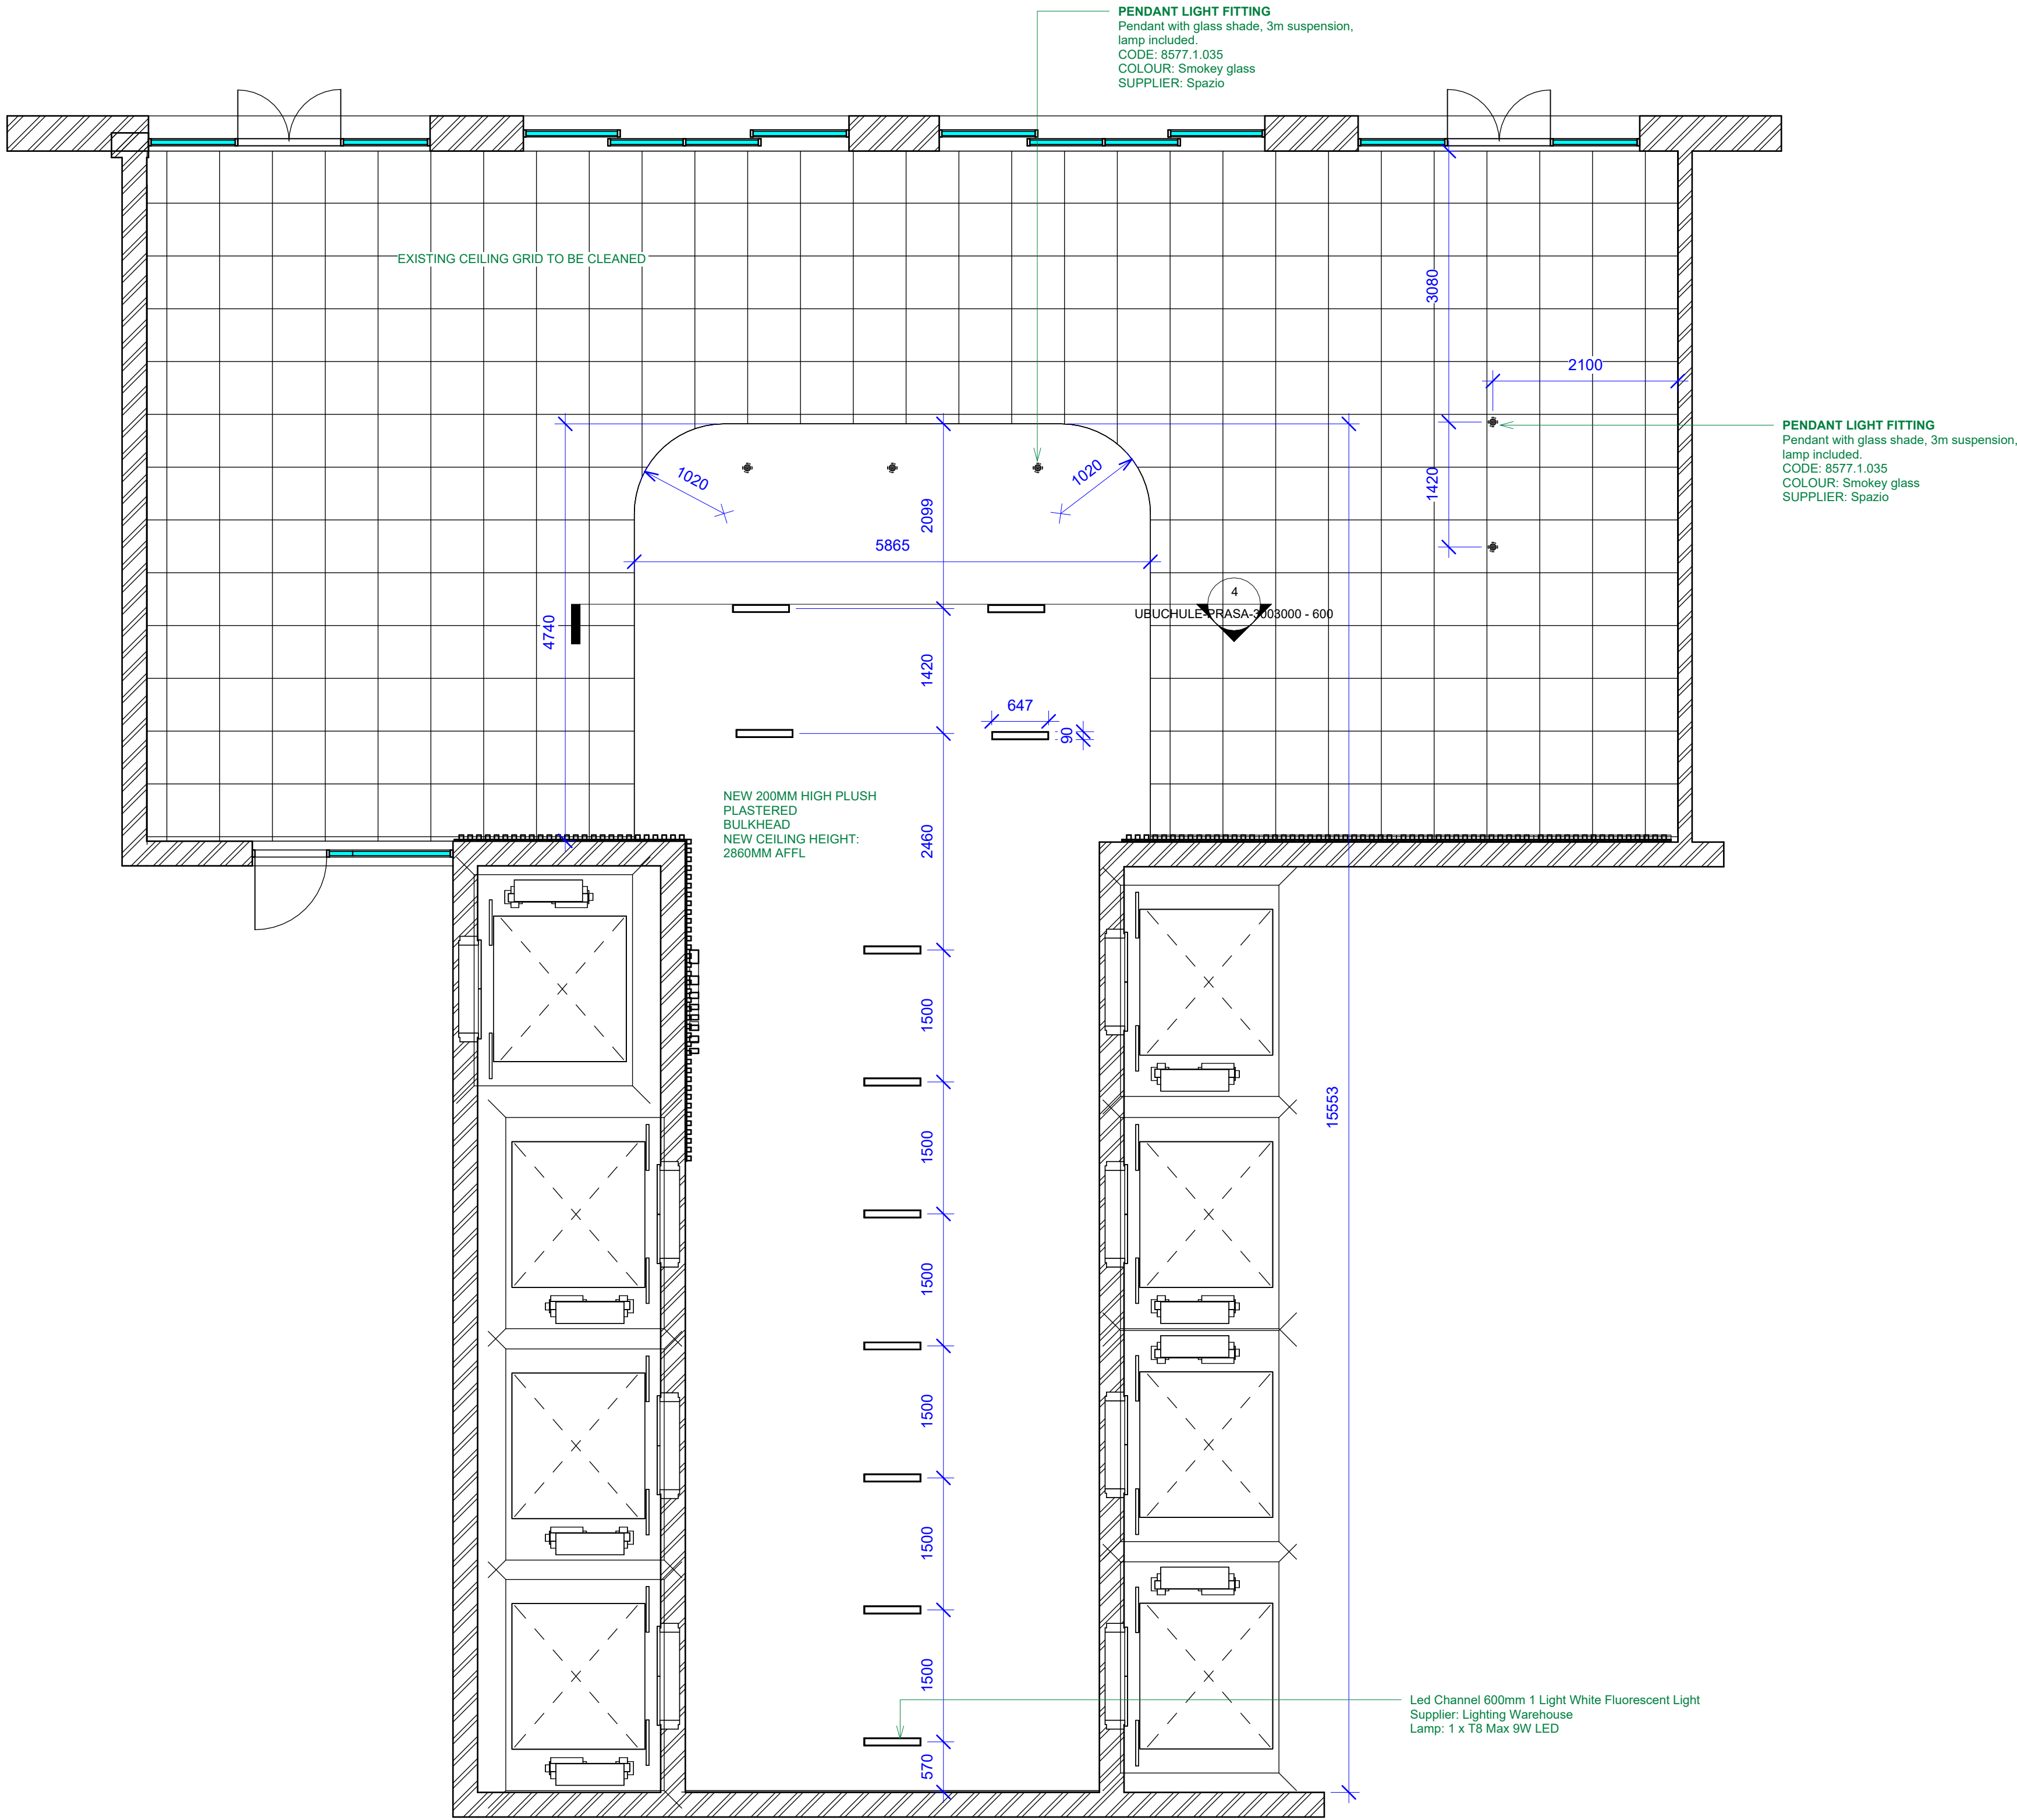

 NEW STRUCTURE	
PLEASE NOTE:	
EXISTING CEILING IS @ 3060MM HEIGHT	
All existing structure to be Demolished INDICATED IN RED	
All existing structure to remain are INDICATED IN GREY	
DESCRIPTION & FINISH	
	90MM DRYWALL PARTITION HEIGHT: TO UNDERSIDE OF CEILING HEAD CHANNEL: NATURAL ANODIZED ALUMINIUM SKIRTING: NATURAL ANODIZED ALUMINIUM
	90MM SOUND DAMPENED DRYWALL PARTITION HEIGHT: TO UNDERSIDE OF CEILING HEAD CHANNEL: NATURAL ANODIZED ALUMINIUM GLASS (SEE LEGEND BELOW FOR DETAILS) HEIGHT: TO UNDERSIDE OF CEILING
	HEAD CHANNEL: BLACK ANODIZED ALUMINIUM SKIRTING: BLACK ANODIZED ALUMINIUM
CEILING & LIGHTING	
PLEASE NOTE:	
NEW CEILING IS @ 2860MM HEIGHT	
All existing fittings to be demolished are INDICATED IN RED	
All existing fittings to remain are INDICATED IN GREY	
All existing fittings to be relocated are INDICATED IN CYAN	
All new fittings are INDICATED IN GREEN	
DESCRIPTION & FINISH	
	LOW VOLTAGE DOWN LIGHTER CODE: COLOUR: SUPPLIER:
	LOW VOLTAGE EYE BALL DOWN LIGHTER CODE: COLOUR: SUPPLIER:
	PENDANT LIGHT FITTING Pendant with glass shade, 3m suspension, lamp included. CODE: 8577.1.035 COLOUR: Smokey glass SUPPLIER: Spazio
	1200MM X 600MM (PLEASE NOTE SIZES VARY) CODE: COLOUR: SUPPLIER:
	600MM X 600MM AIRCON DIFFUSER CODE: COLOUR: SUPPLIER:
	600MM X 600MM AIRCON RETURN AIR CODE: COLOUR: SUPPLIER:
	SPRINKLER HEAD CODE: COLOUR: SUPPLIER:
	WALL MOUNTED LIGHT SWITCH CODE: COLOUR: SUPPLIER:
	WALL MOUNTED MASTER LIGHT SWITCH CODE: COLOUR: SUPPLIER:
AIRCON	
SYMBOL DESCRIPTION	
	WALL MOUNTED CONSOLE UNIT
	MID WALL SPLIT
	CASSETTE UNIT
	DISTRIBUTION AIR UNIT

CLIENT NAME:

PRASA: UMJANTSHI HOUSE

CLIENT ADDRESS:

30 WOLMARANS STREET, BRAAMFORNTEIN, GP,ZA

SHEET NAME:

CEILING & LIGHTING

PROJECT NAME:

RECEPTION UPGRADE

No.	Date.	Description.
A	15.04.23	UPDATED RECEPTION
B	24.04.23	UPDATED WALL FINISHES
C	16.05.23	UPDATED DESIGN

PROJECT NO: UBUCHULE-PRASA-3003

DRAWING NO: UBUCHULE-PRASA-3003 - 400-05

REVISION:

FLOOR: GROUND

DATE: 16.05.2023

SCALE: 1 : 50

PAGE SIZE: A1

DESIGNER: TM & SN

CLIENT SIGNATURE

DATE ISSUED

16 MAY 2023









POSTAL ADDRESS:
P.O. Box 11731,
Vorna Valley
1686
South Africa
WWW.UBUCHULE.CO.ZA

ALL DIMENSIONS TO BE CHECKED AND VERIFIED ON THE SITE BEFORE COMMENCEMENT OF WORK.

COPYRIGHT NOTICE EXISTS IN TERMS OF THE COPYRIGHT ACT. ACT 98 OF 1978.

COPYRIGHT ON THESE DRAWINGS AND ON THE DESIGNS THEY DEPICT RESTS WITH UBUCHULE DESIGN STUDIO.

ANY UNAUTHORISED COPYING OF THE DRAWING OR USE OF THE DESIGNS CONSTITUTES AN INFRINGEMENT OF THE COPYRIGHT AND IS A CRIMINAL OFFENCE.

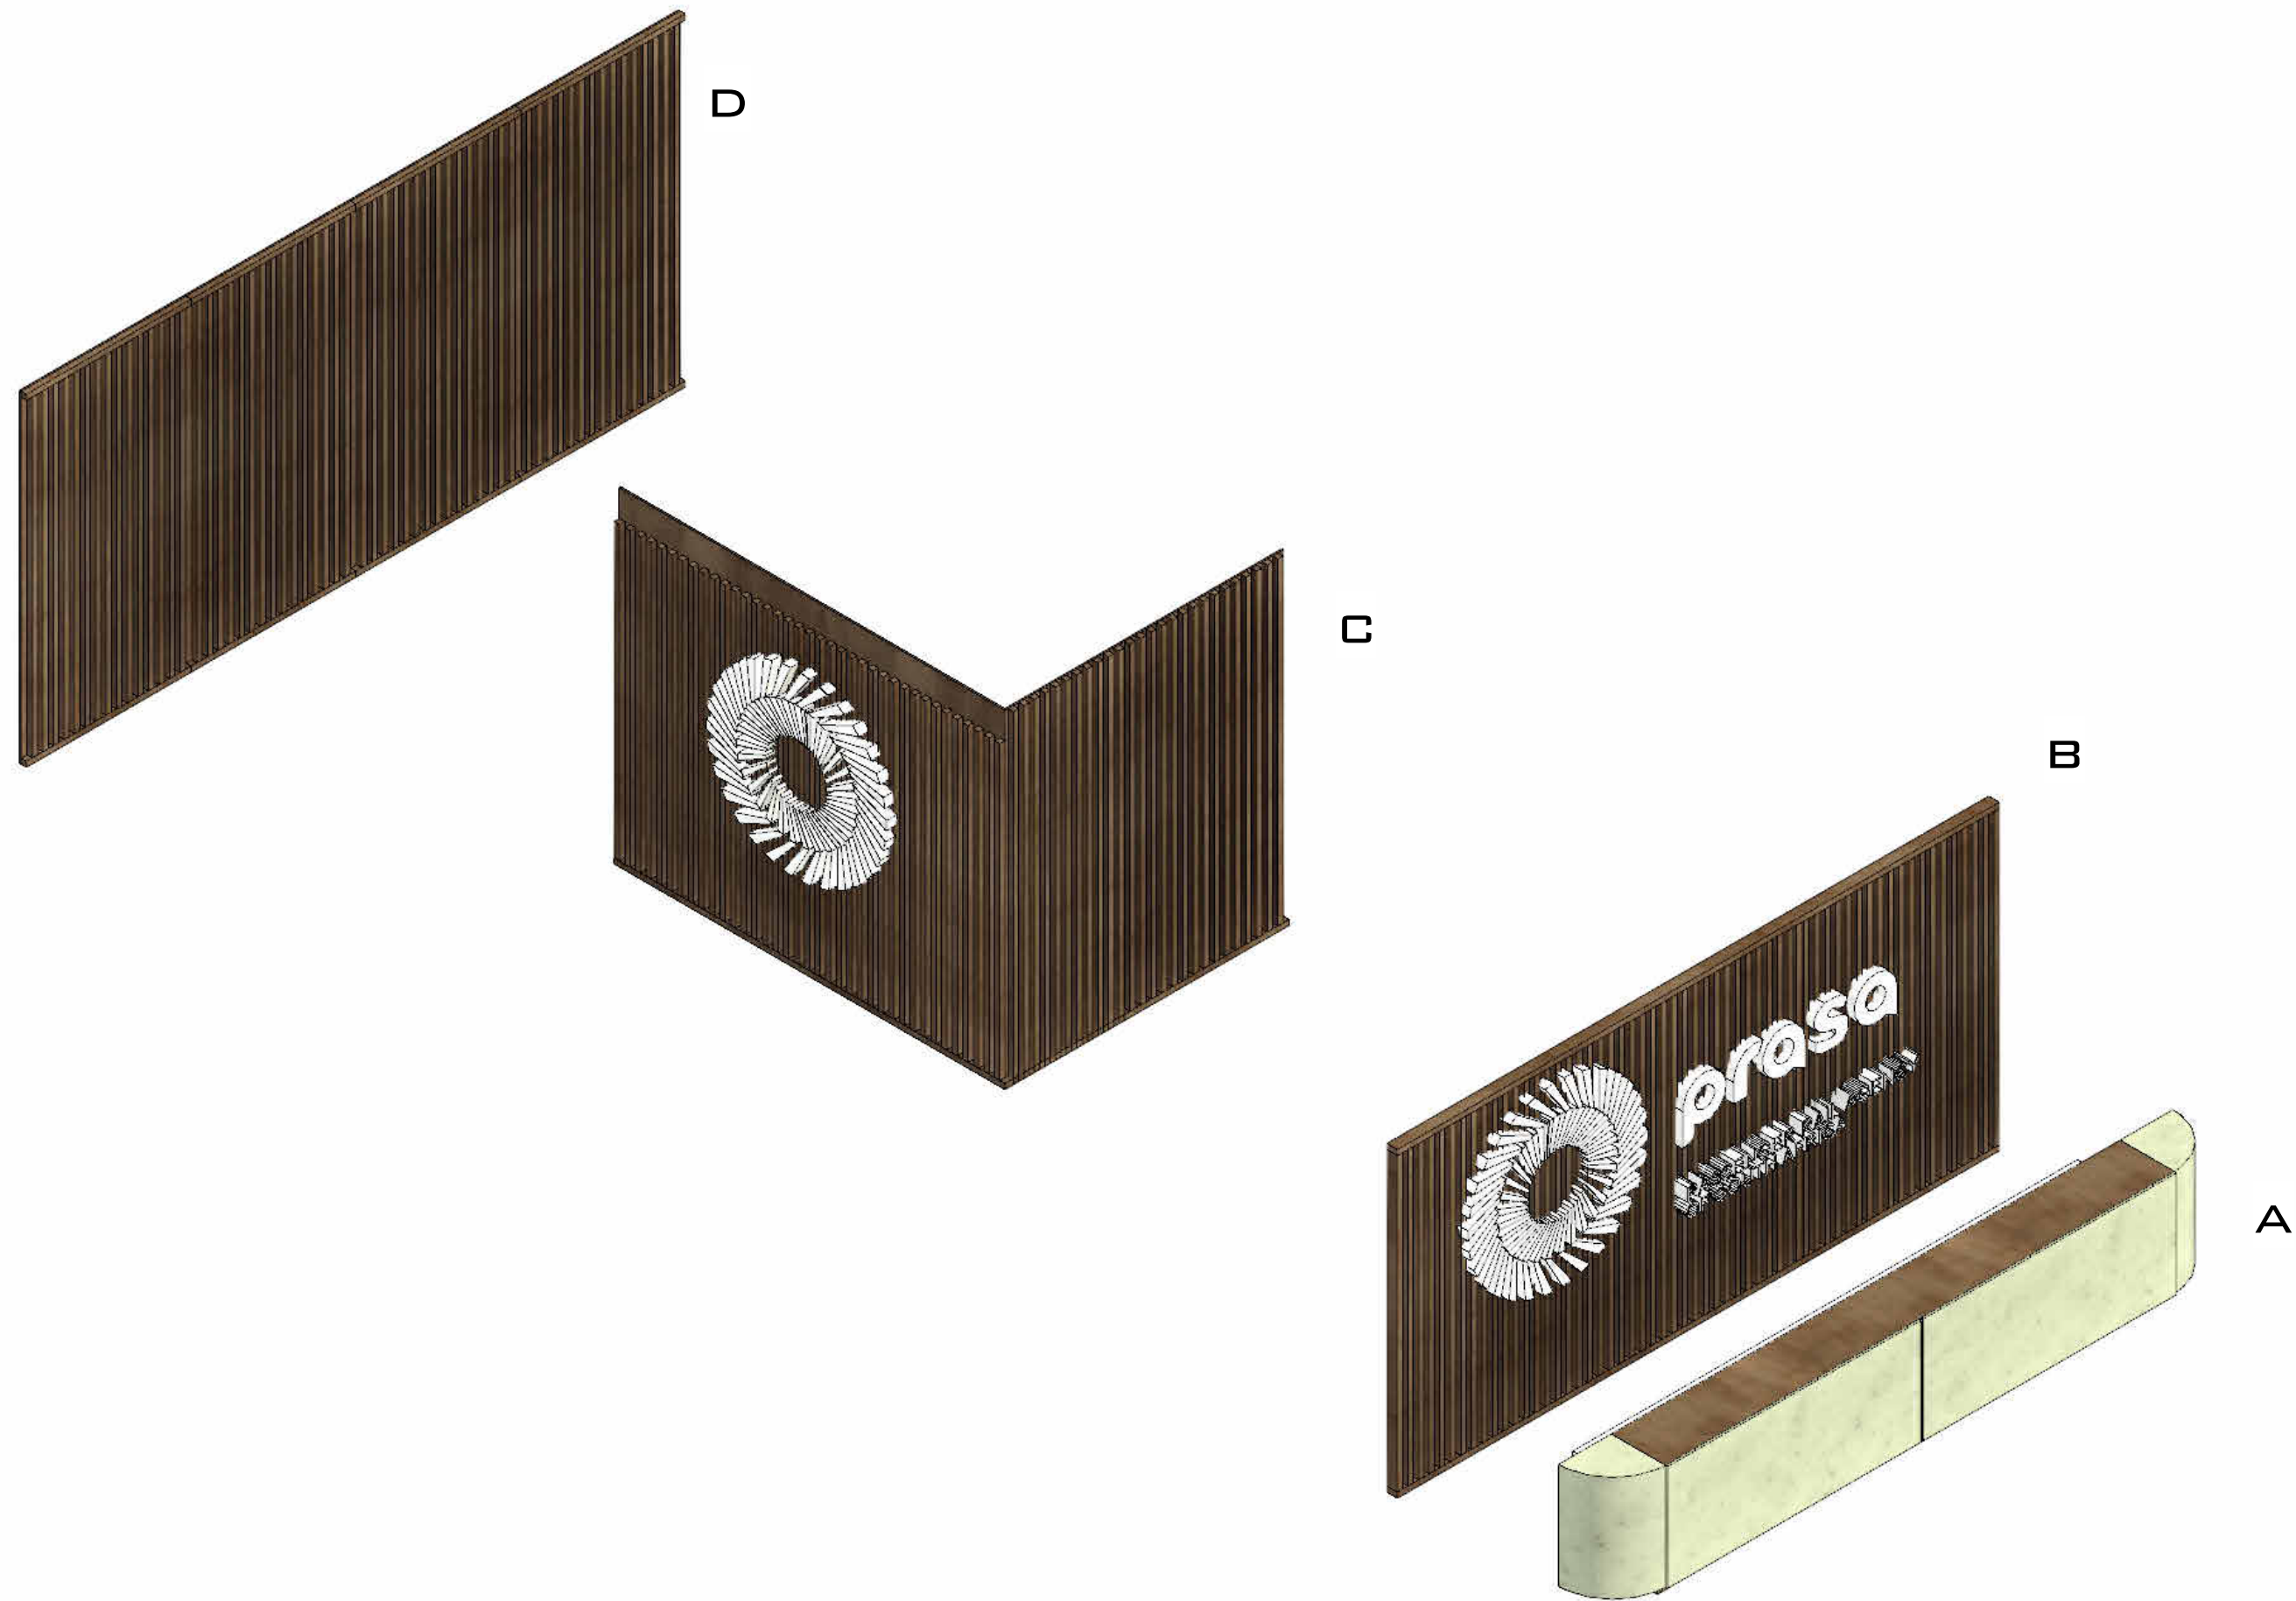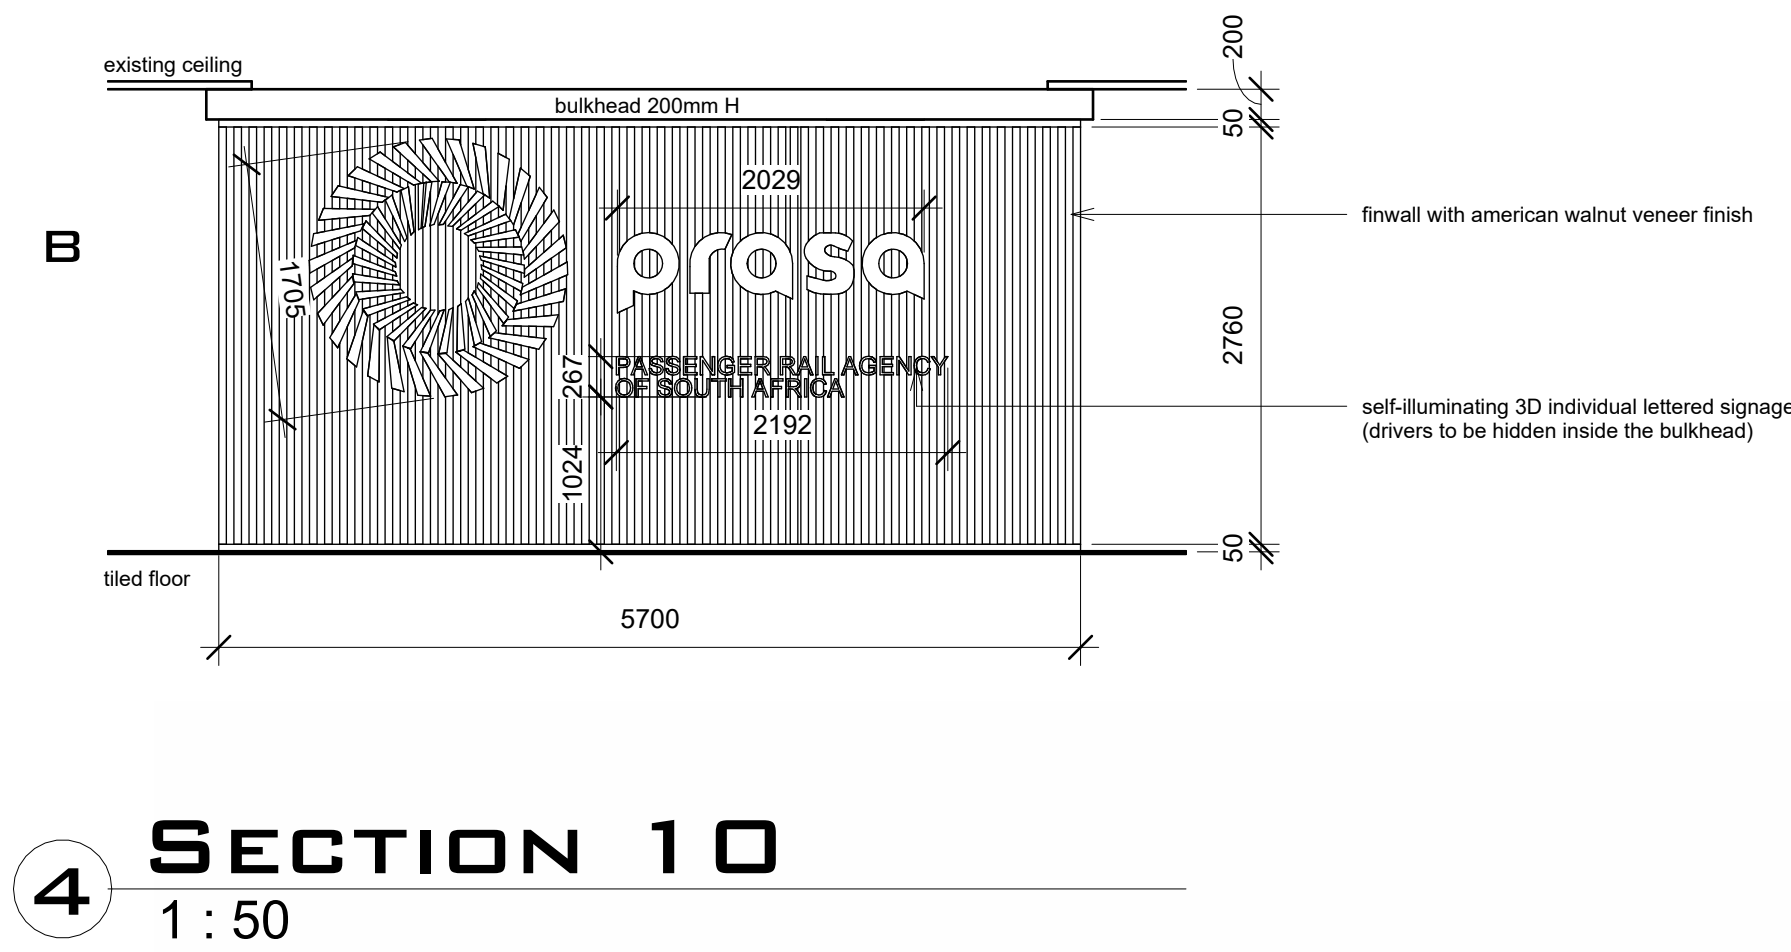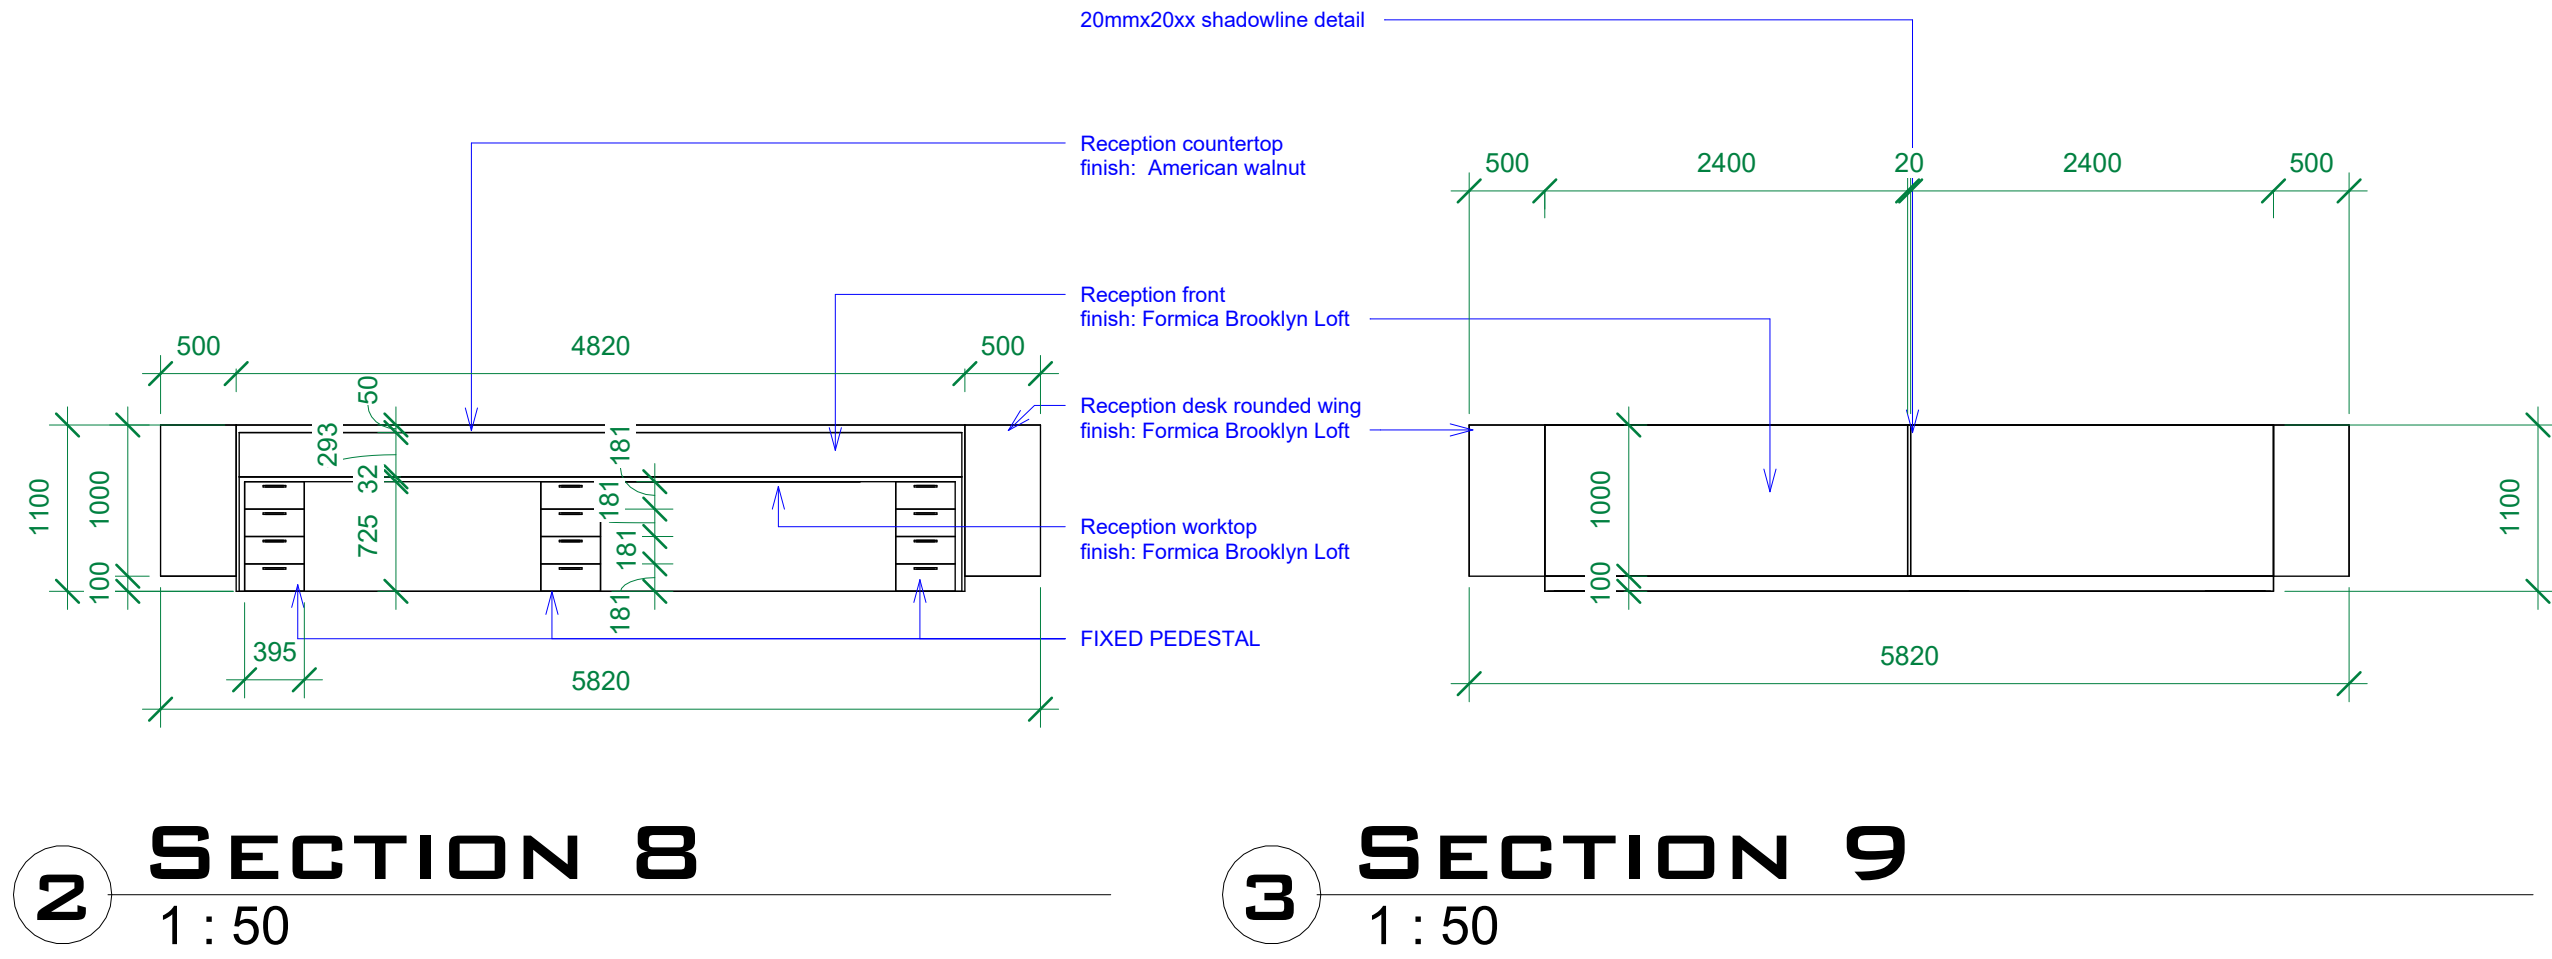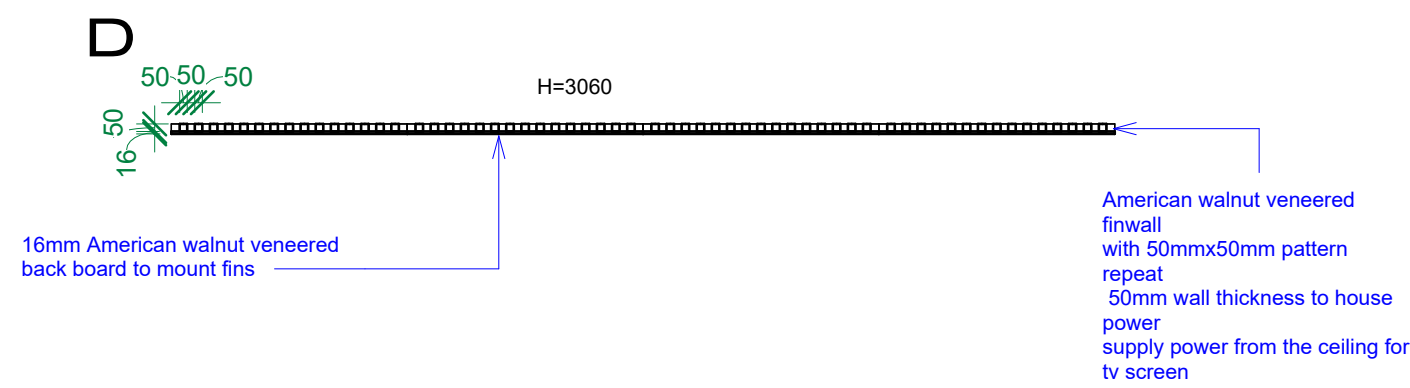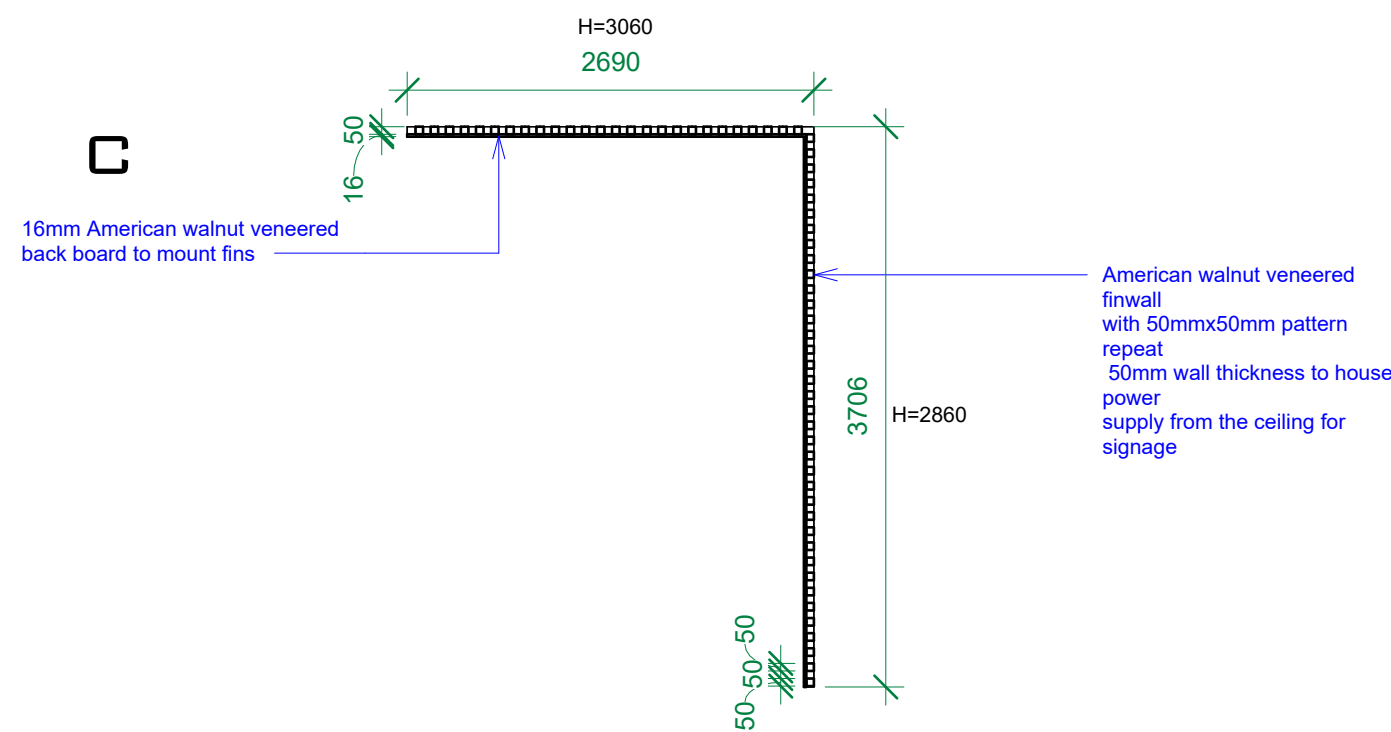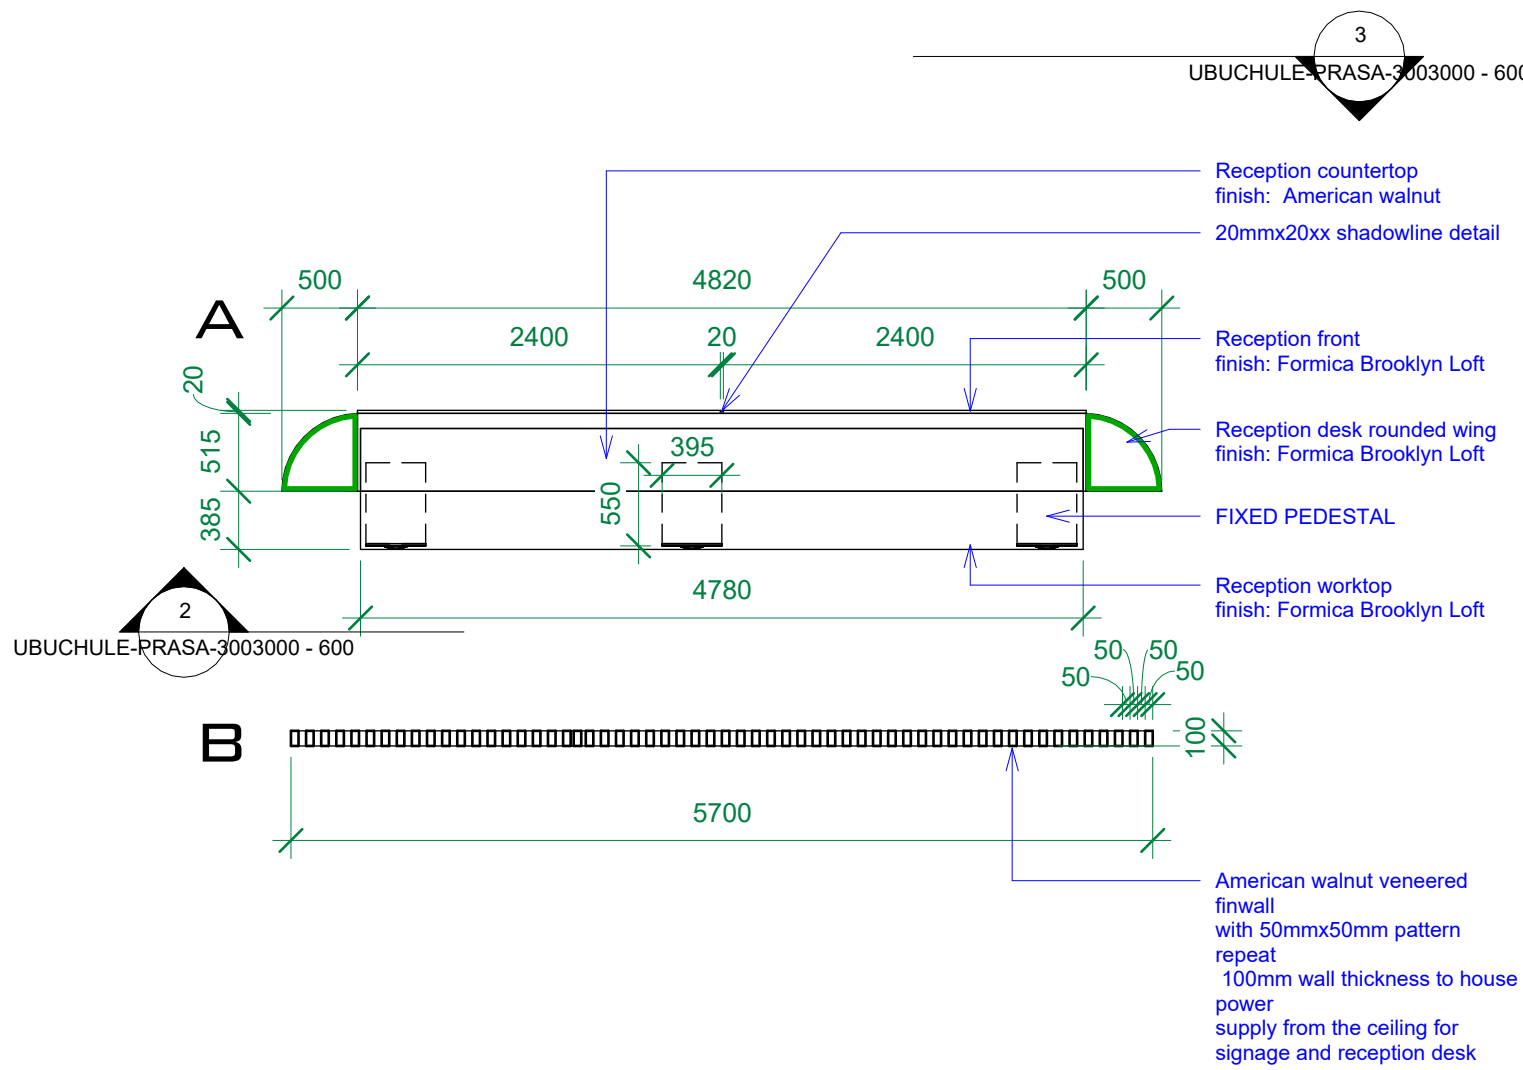

CLIENT NAME:

PRASA: UMJANTSHI HOUSE

CLIENT ADDRESS:

30 WOLMARANS STREET, BRAAMFORNTEIN, GP,ZA

SHEET NAME:

SHOPFITTING

PROJECT NAME:

RECEPTION UPGRADE

REVISION SCHEDULE

No.	Date.	Description.
A	15.04.23	UPDATED RECEPTION
B	24.04.23	UPDATED WALL FINISHES
C	16.05.23	UPDATED DESIGN

PROJECT NO: UBUCHULE-PRASA-3003

DRAWING NO: UBUCHULE-PRASA-3003000 - 600

REVISION:

FLOOR: GROUND

DATE: 16.05.2023

SCALE: 1 : 50

PAGE SIZE: A1

DESIGNER: TM&SN

CLIENT SIGNATURE

DATE ISSUED

16 MAY 2023



POSTAL ADDRESS:
P.O. Box 11731,
Vorna Valley
1686
South Africa
WWW.UBUCHULE.CO.ZA

ALL DIMENSIONS TO BE CHECKED AND VERIFIED ON THE SITE BEFORE COMMENCEMENT OF WORK.

COPYRIGHT NOTICE EXISTS IN TERMS OF THE COPYRIGHT ACT. ACT 98 OF 1978.

COPYRIGHT ON THESE DRAWINGS AND ON THE DESIGNS THEY DEPICT RESTS WITH UBUCHULE DESIGN STUDIO.

ANY UNAUTHORISED COPYING OF THE DRAWING OR USE OF THE DESIGNS CONSTITUTES AN INFRINGEMENT OF THE COPYRIGHT AND IS A CRIMINAL OFFENCE.

PLEASE NOTE:

MANUFACTURER/ INSTALLER TO CONFIRM DIMENSIONS ON SITE PRIOR TO MANUFACTURE



No.	Date.	Description.
*	*	*

PROJECT NO:	UBUCHULE-PRASA-3003
DRAWING NO:	ZD01WD/KVL/003
REVISION:	
FLOOR:	GROUND
DATE:	16.05.2023
SCALE:	N/A
PAGE SIZE:	A1
DESIGNER:	MTV&SN

DATE ISSUED
16 MAY 2023




POSTAL ADDRESS
P.O. Box 11731
Vorna Valley
168
South Africa
WWW.UBUCHULE.CO.ZA

ALL DIMENSIONS TO BE CHECKED AND VERIFIED ON THE SITE BEFORE COMMENCEMENT OF WORK.

COPYRIGHT NOTICE EXISTS IN TERMS OF THE COPYRIGHT ACT, ACT 98 OF 1978.


COPYRIGHT ON THESE DRAWINGS AND ON THE DESIGNS THEY DEPICT RESTS WITH UBUCHULE DESIGN STUDIO.

ANY UNAUTHORISED COPYING OF THE DRAWING OR USE OF THE DESIGNS CONSTITUTES AN INFRINGEMENT OF THE COPYRIGHT AND IS A CRIMINAL OFFENCE.

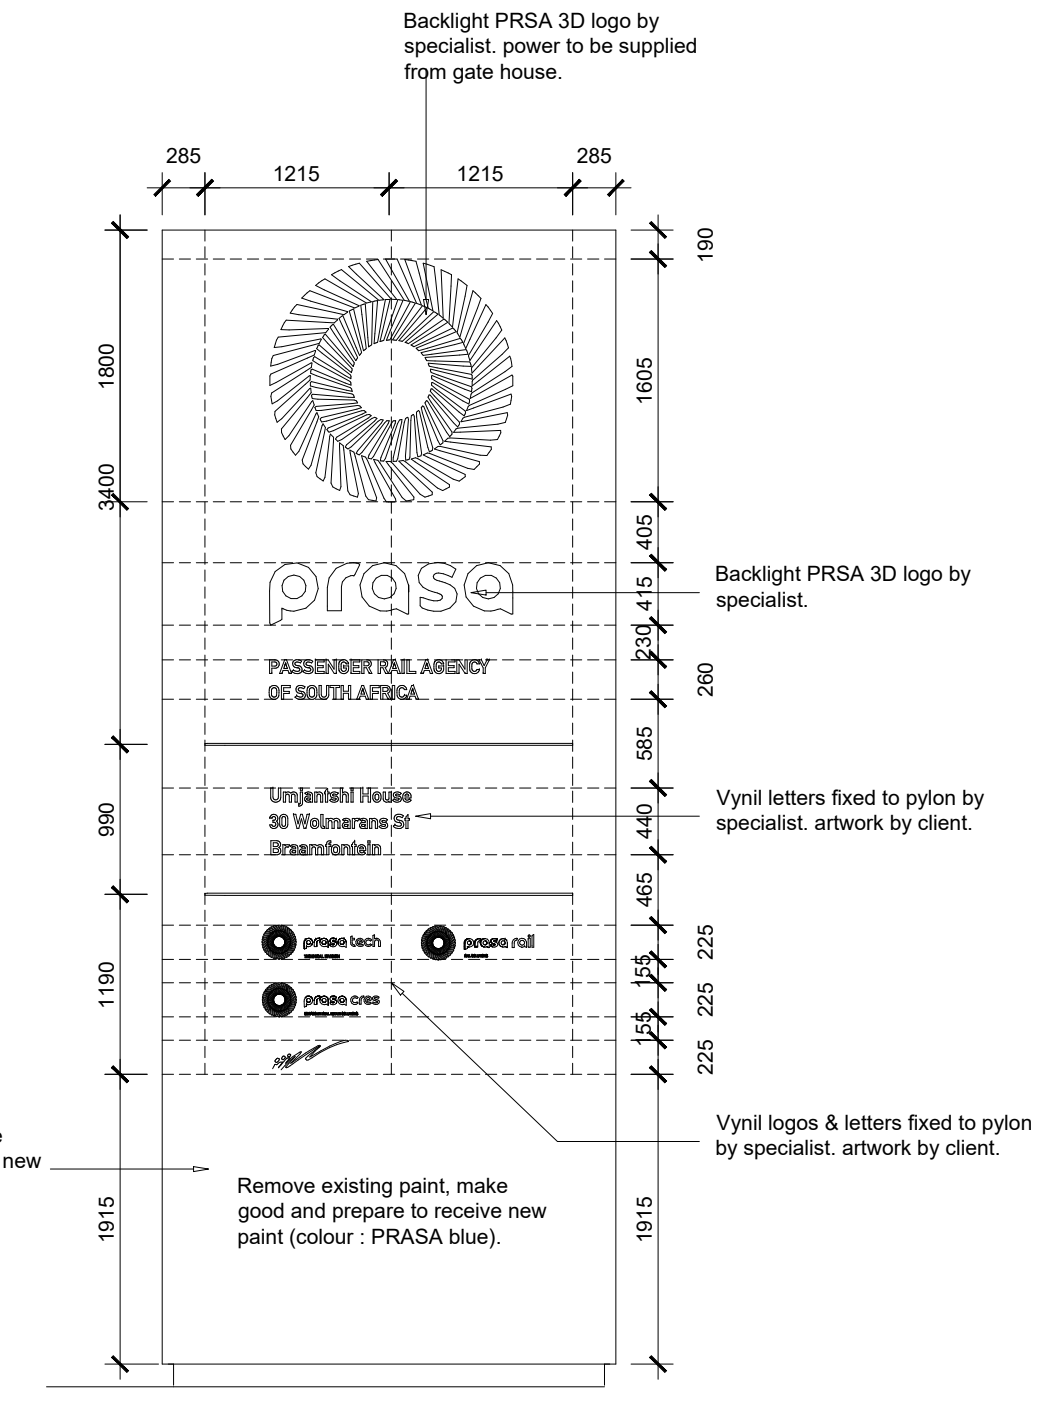


PLAN LAYOUT

scale 1:200

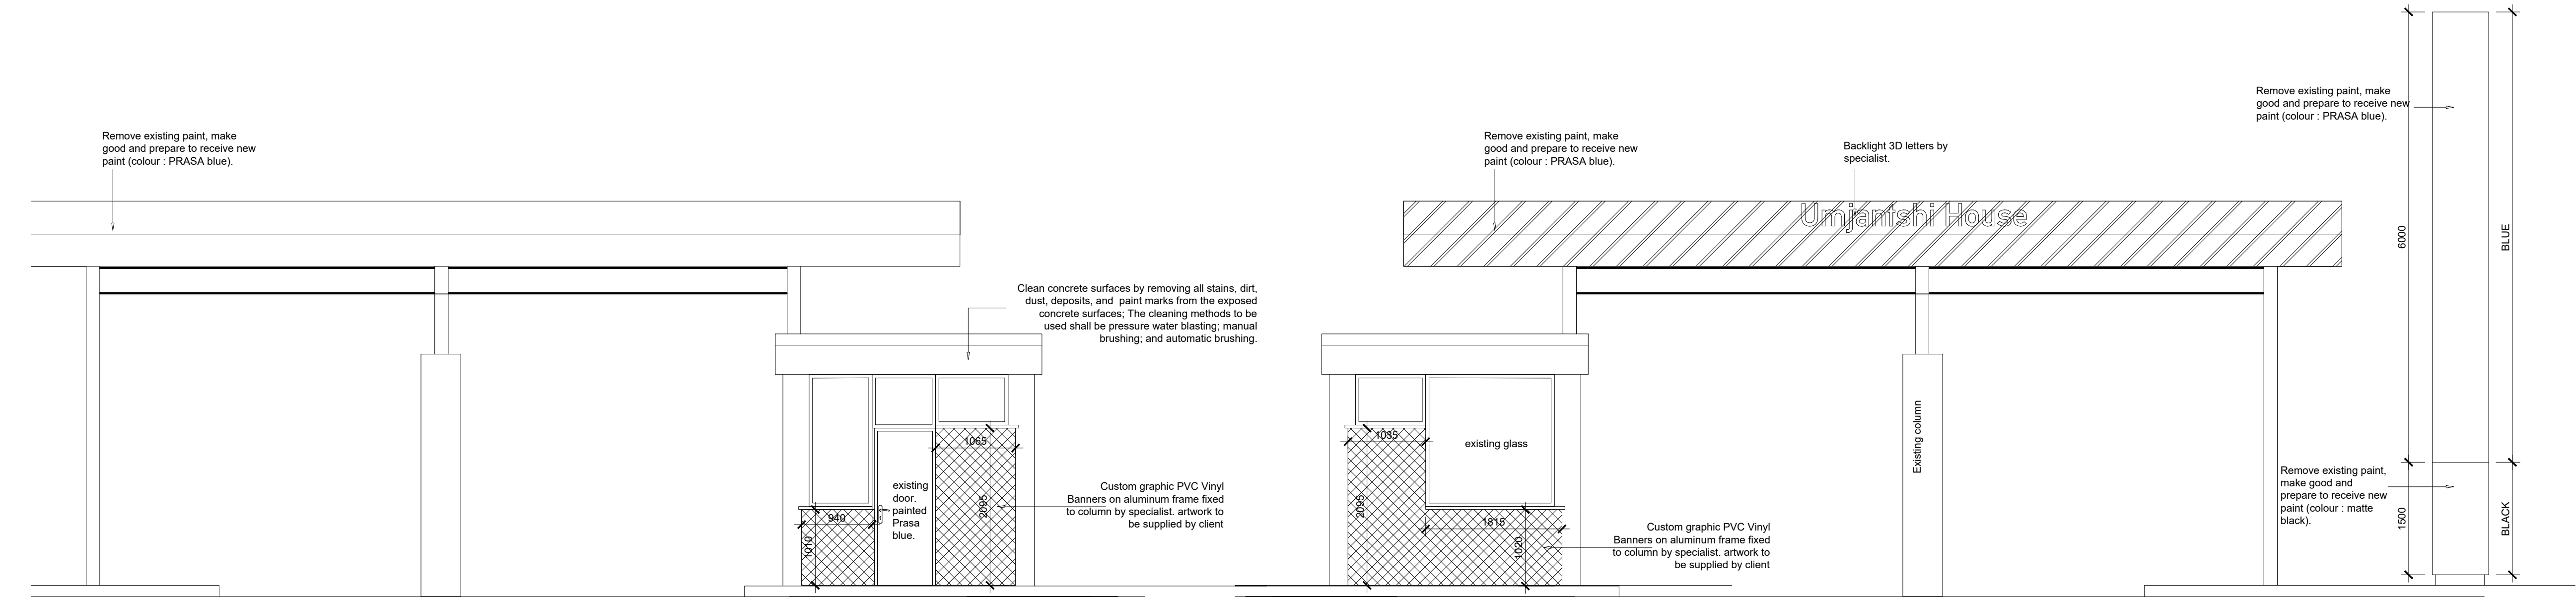


ENTRANCE GATE CANOPY
scale 1: 50


ENTRANCE GATE CANOPY
scale 1: 50

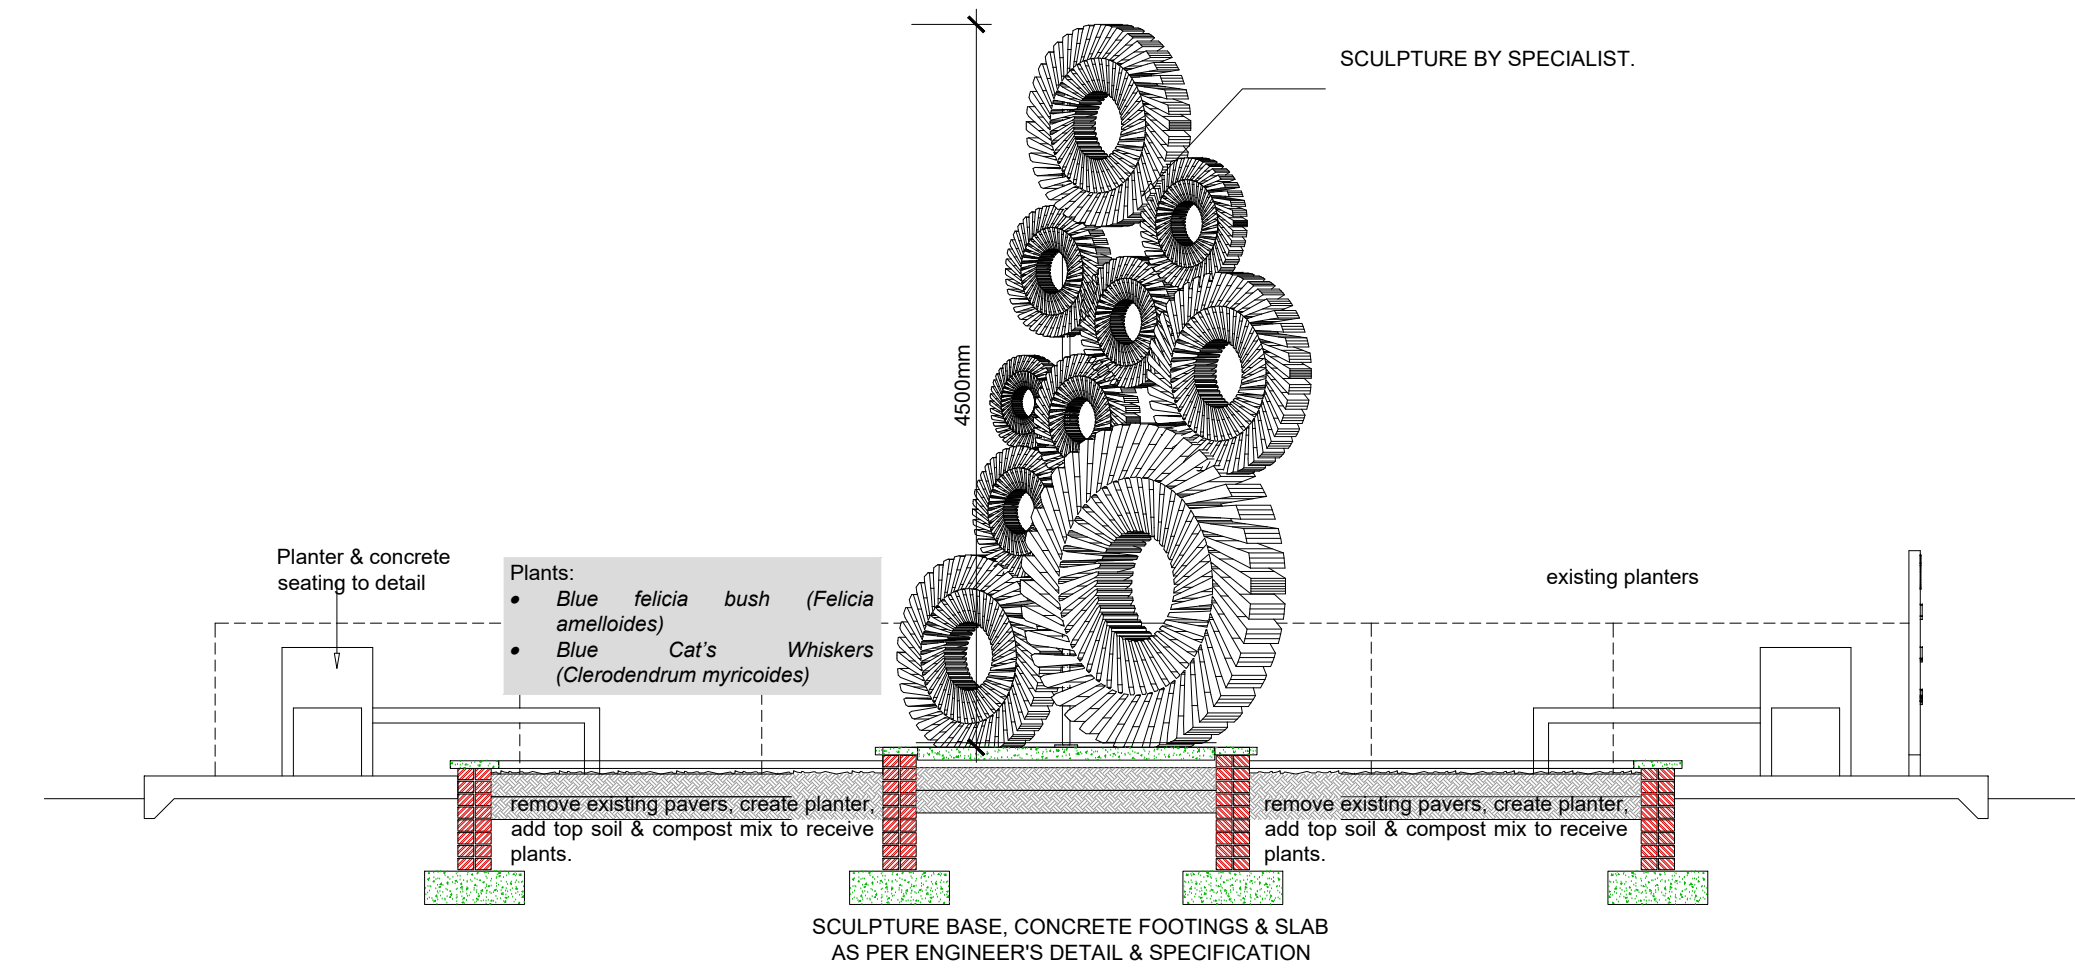


SECTION A-A
scale 1: 50

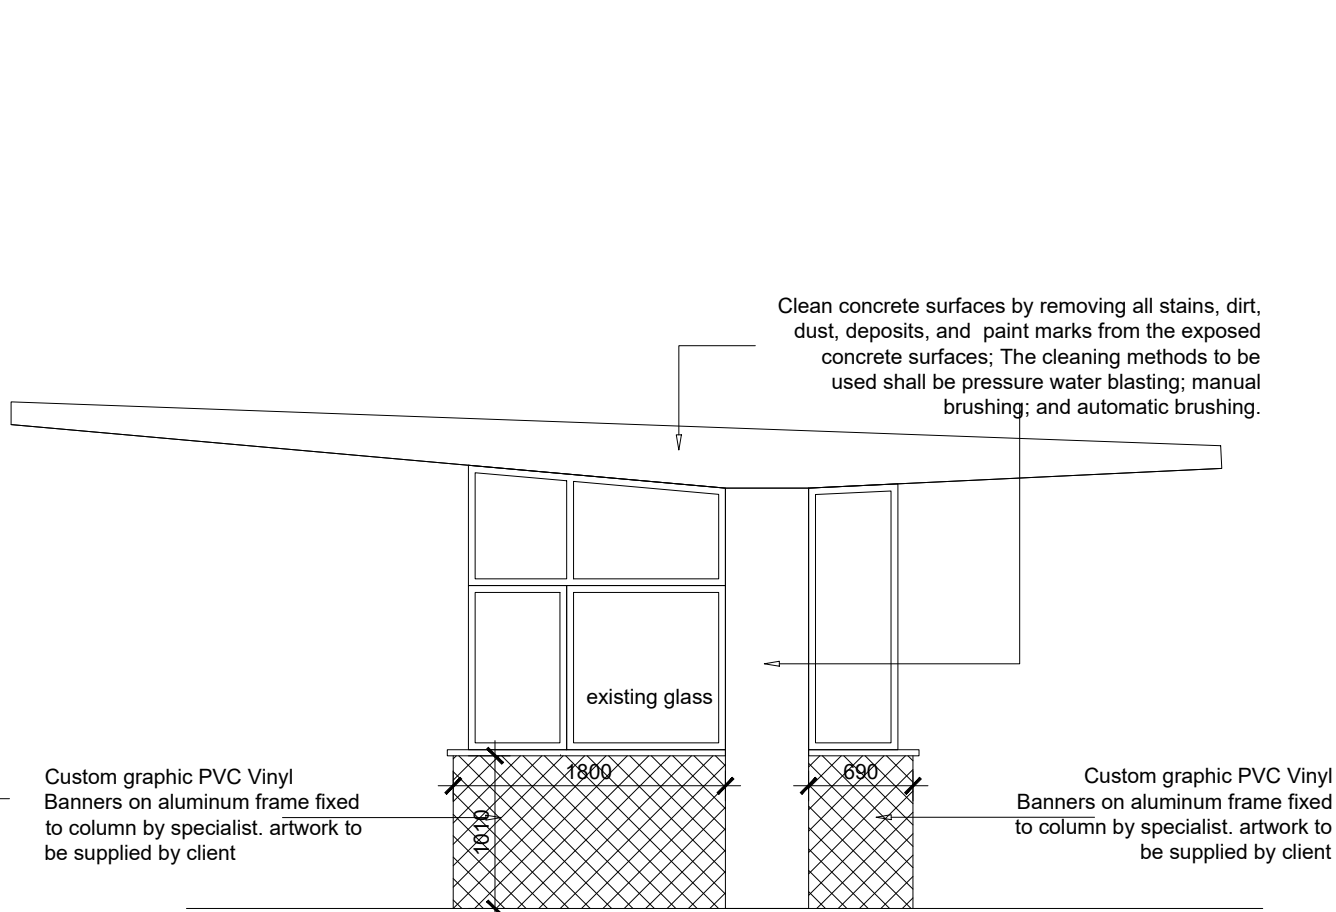

ENTRANCE GATE CANOPY
scale 1: 50

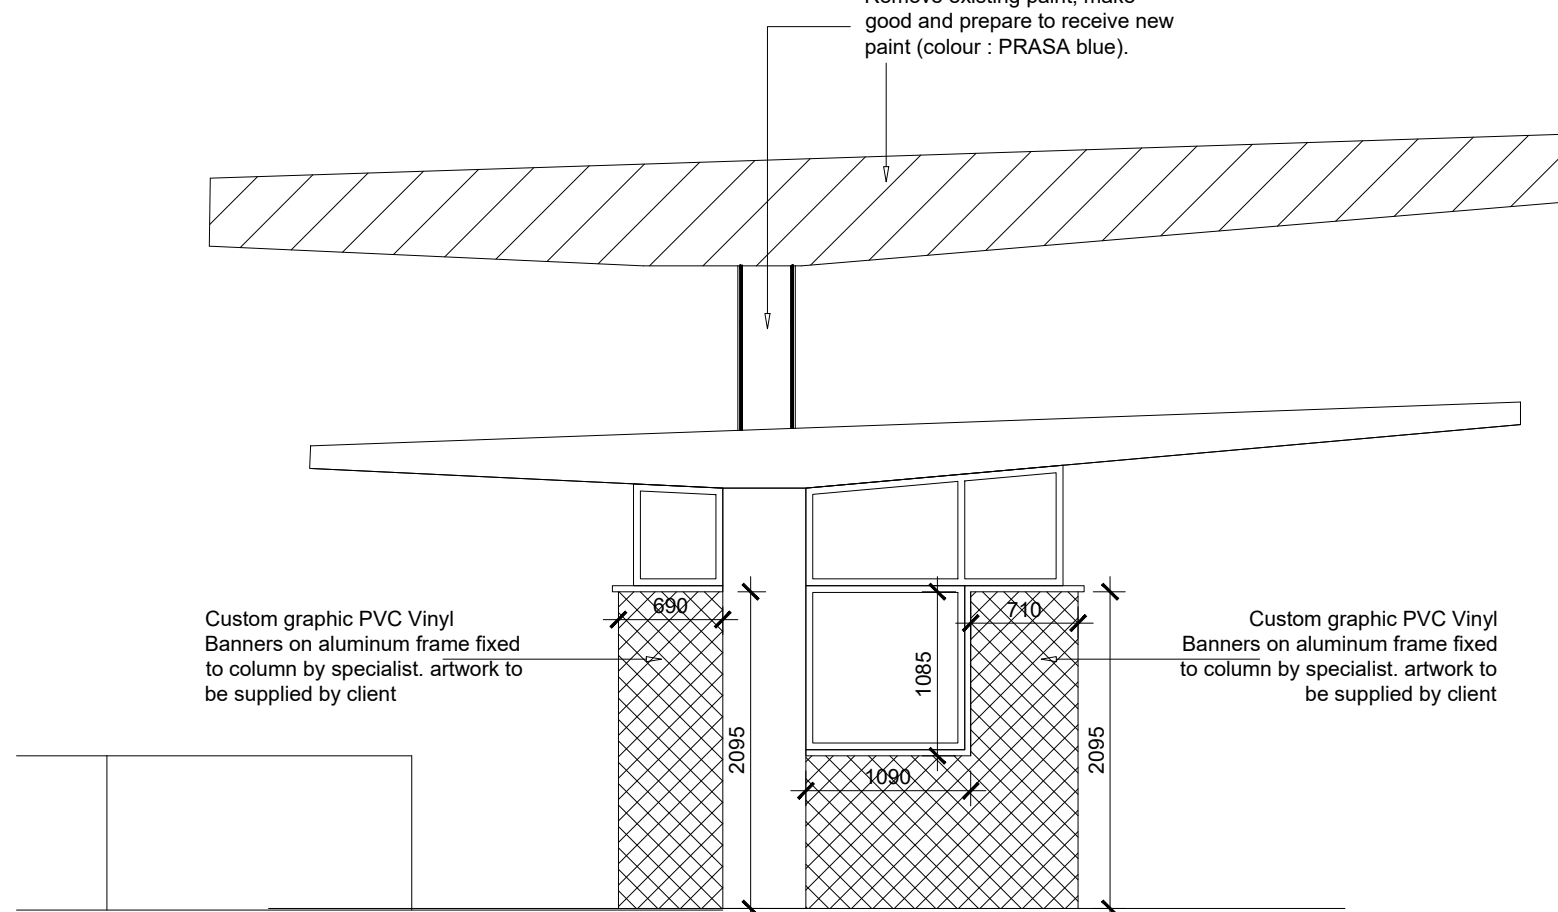

ENTRANCE GATE CANOPY
scale 1: 50

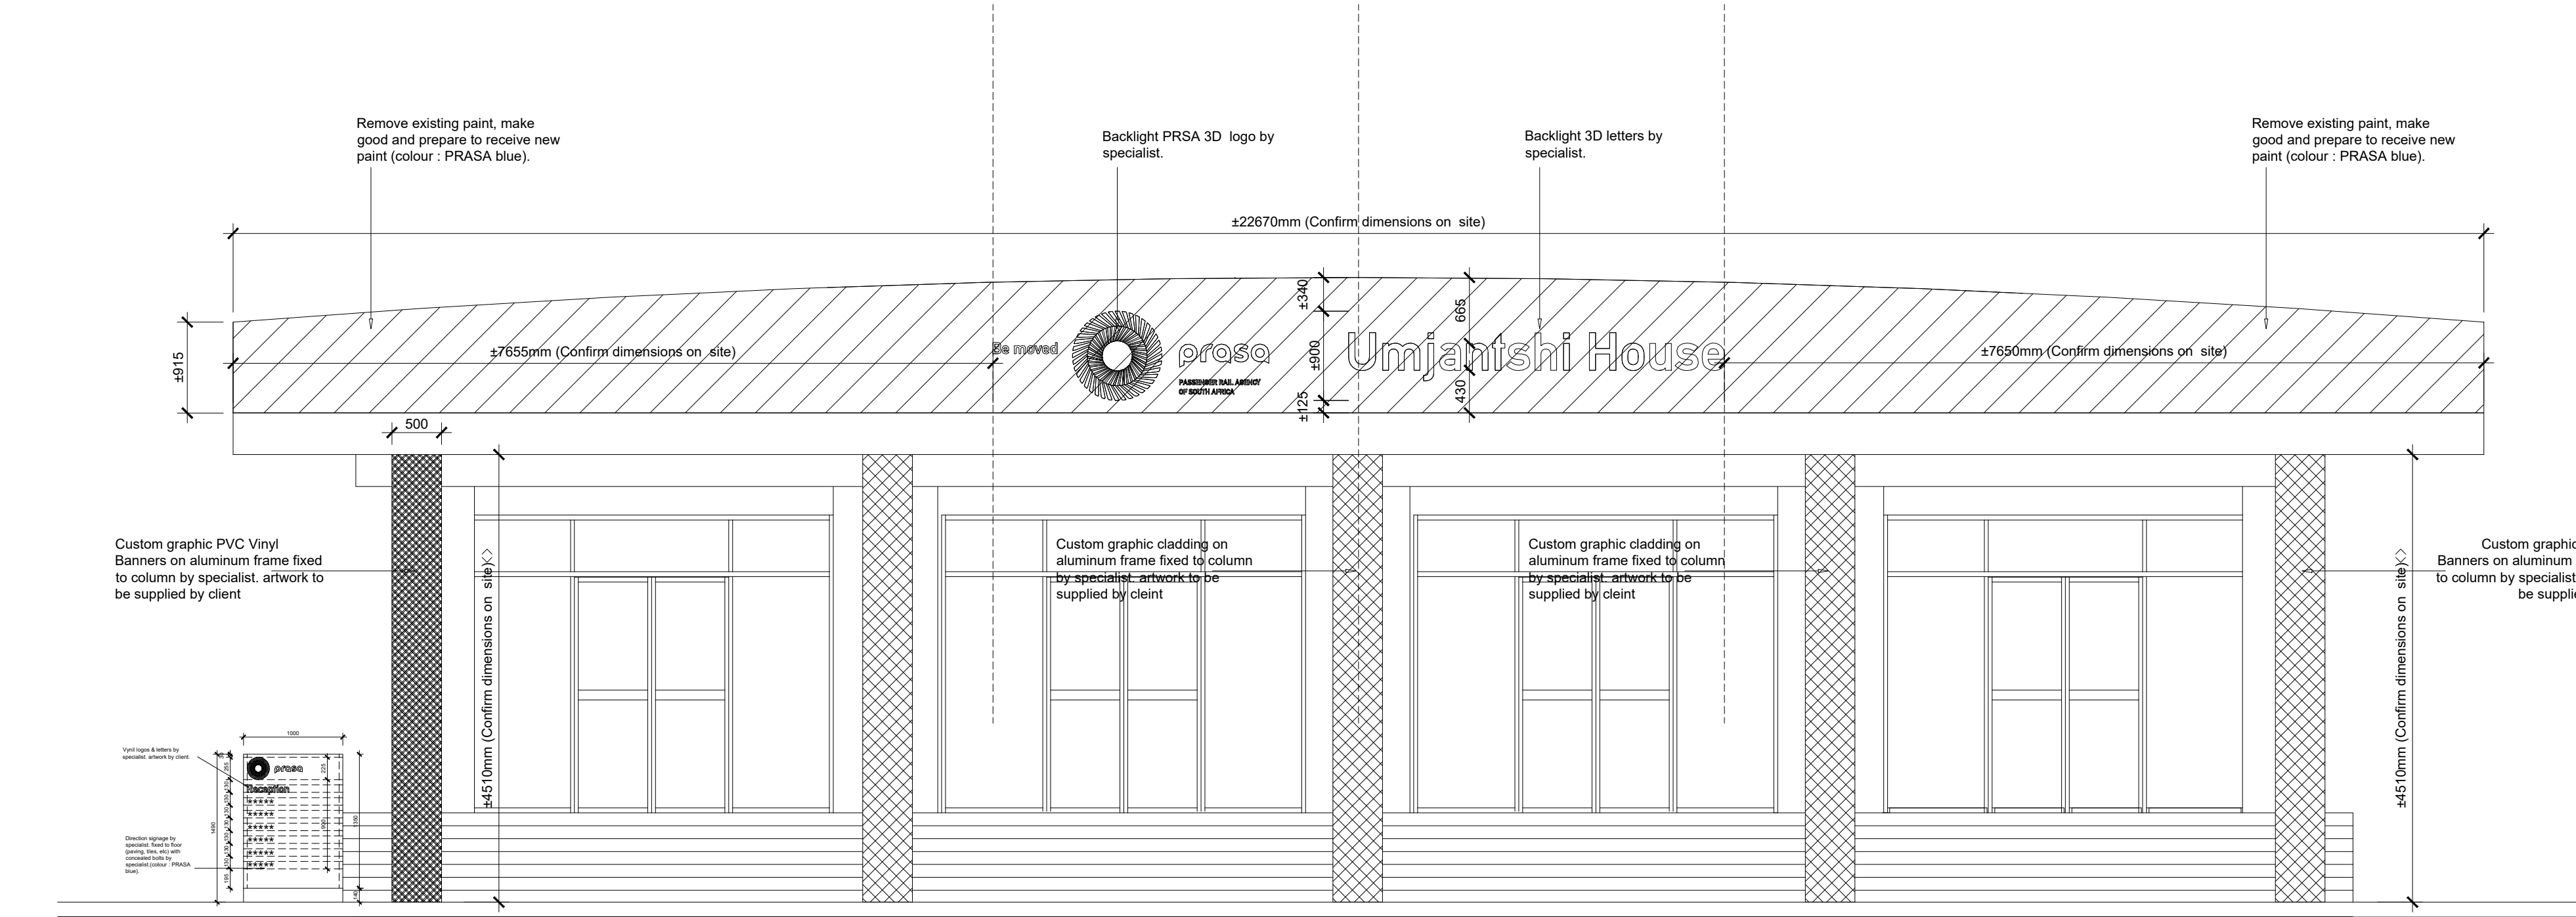

MAIN GANTRY
scale 1: 50

CLIENT NAME:
PRASA: UMJANTSHI HOUSE
CLIENT ADDRESS:
30 WOLMARANS STREET, BRAAMFORNTEIN, GP,ZA
SHEET NAME:
PLANS & ELEVATIONS

PROJECT NAME:
ELEVATION & SECTIONS

REVISION SCHEDULE

No.	Date.	Description.
*	*	*

PROJECT NO: UBUCHULE-PRASA-3003
DRAWING NO: ZD01WD/KVL/001
REVISION:
FLOOR: GROUND
DATE: 16.05.2023
SCALE: N/A
PAGE SIZE: A1
DESIGNER: MTV&SN

CLIENT SIGNATURE

DATE ISSUED
16 MAY 2023



POSTAL ADDRESS:
P.O. Box 11731,
Vorna Valley
1686
South Africa
WWW.UBUCHULE.CO.ZA

ALL DIMENSIONS TO BE CHECKED AND VERIFIED ON THE SITE BEFORE COMMENCEMENT OF WORK.
COPYRIGHT NOTICE EXISTS IN TERMS OF THE COPYRIGHT ACT, ACT 98 OF 1978.
COPYRIGHT ON THESE DRAWINGS AND ON THE DESIGNS THEY DEPICT RESTS WITH UBUCHULE DESIGN STUDIO.
ANY UNAUTHORISED COPYING OF THE DRAWING OR USE OF THE DESIGNS CONSTITUTES AN INFRINGEMENT OF THE COPYRIGHT AND IS A CRIMINAL OFFENCE.

