

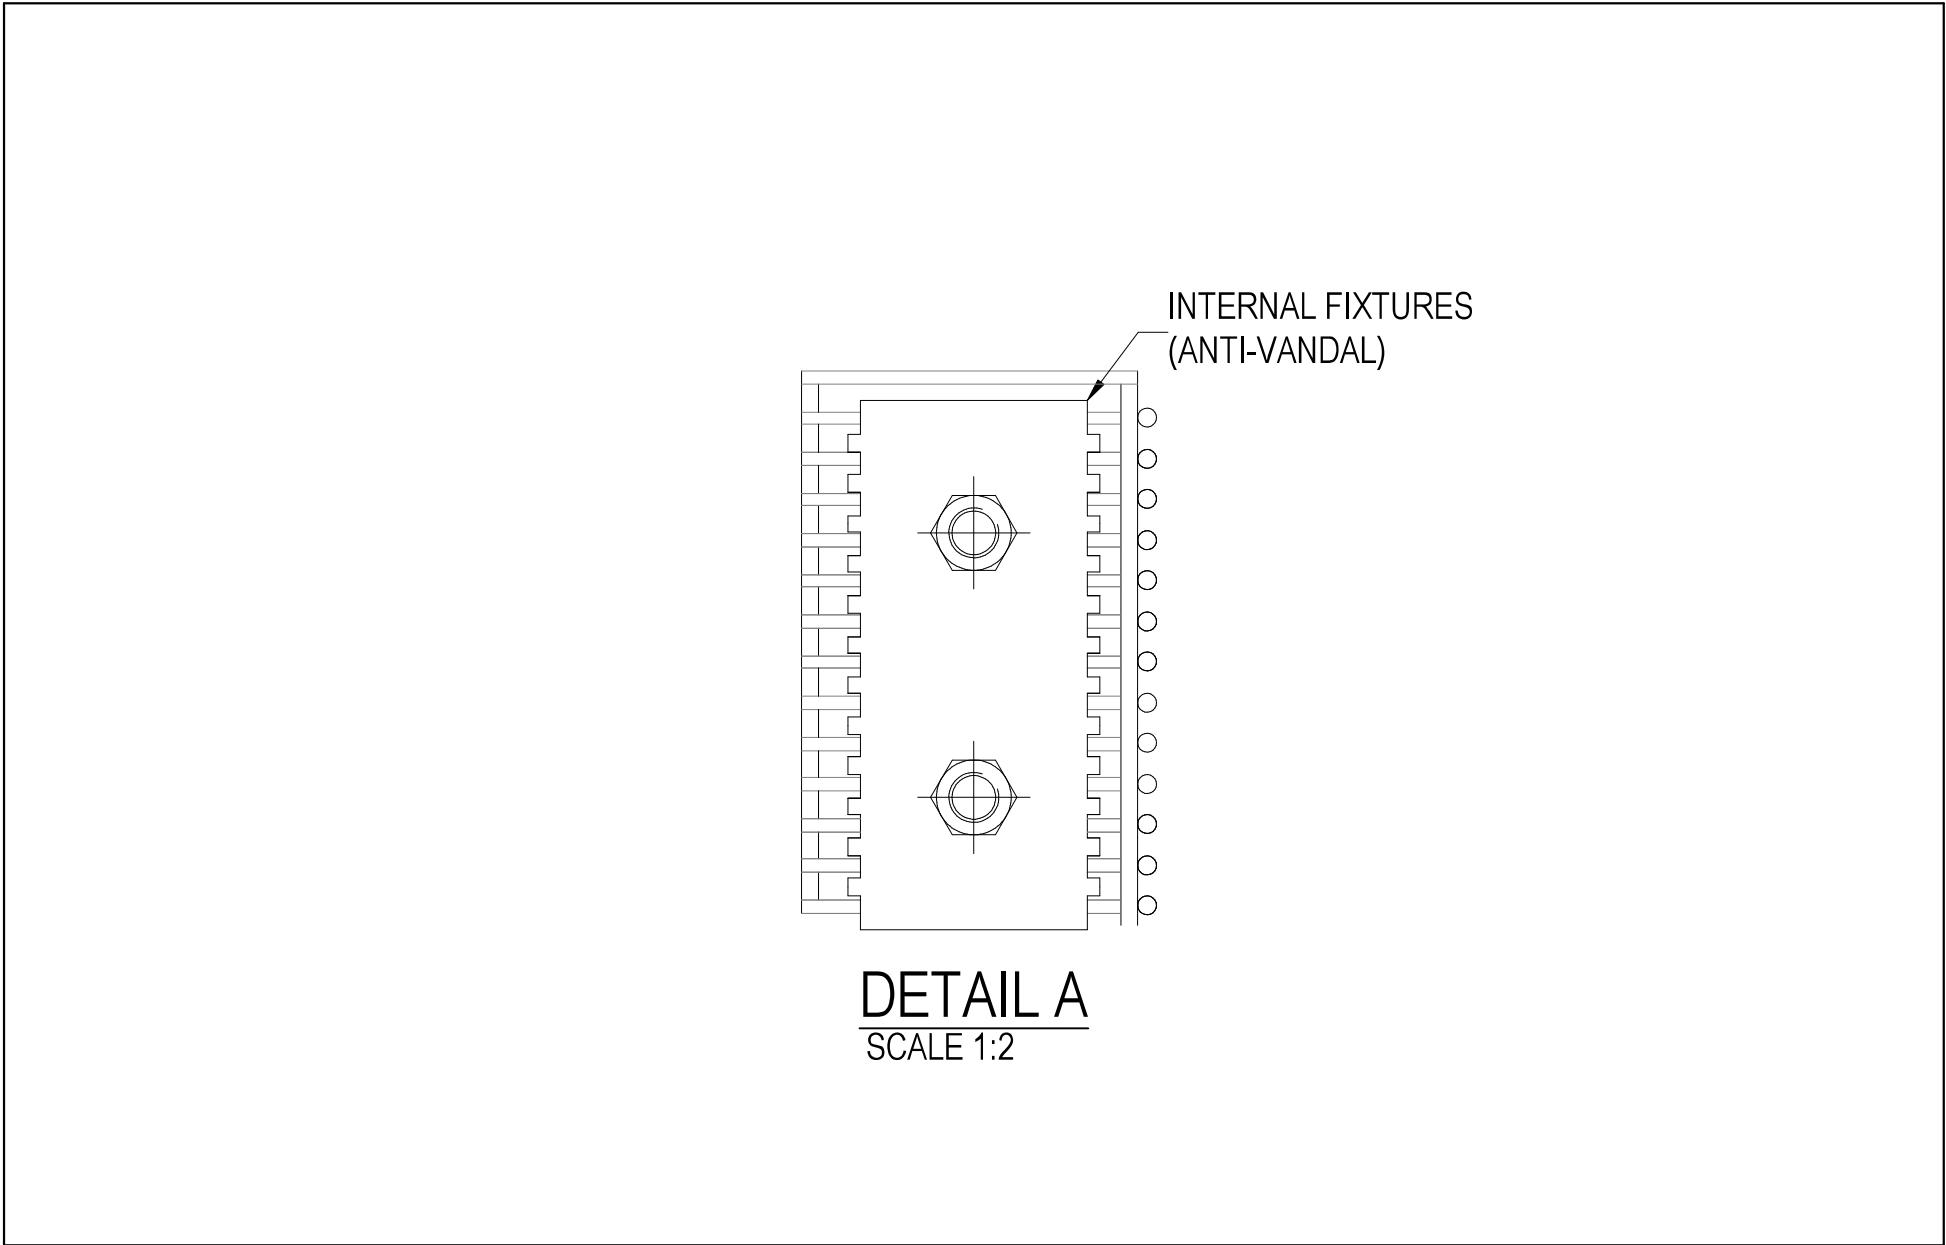
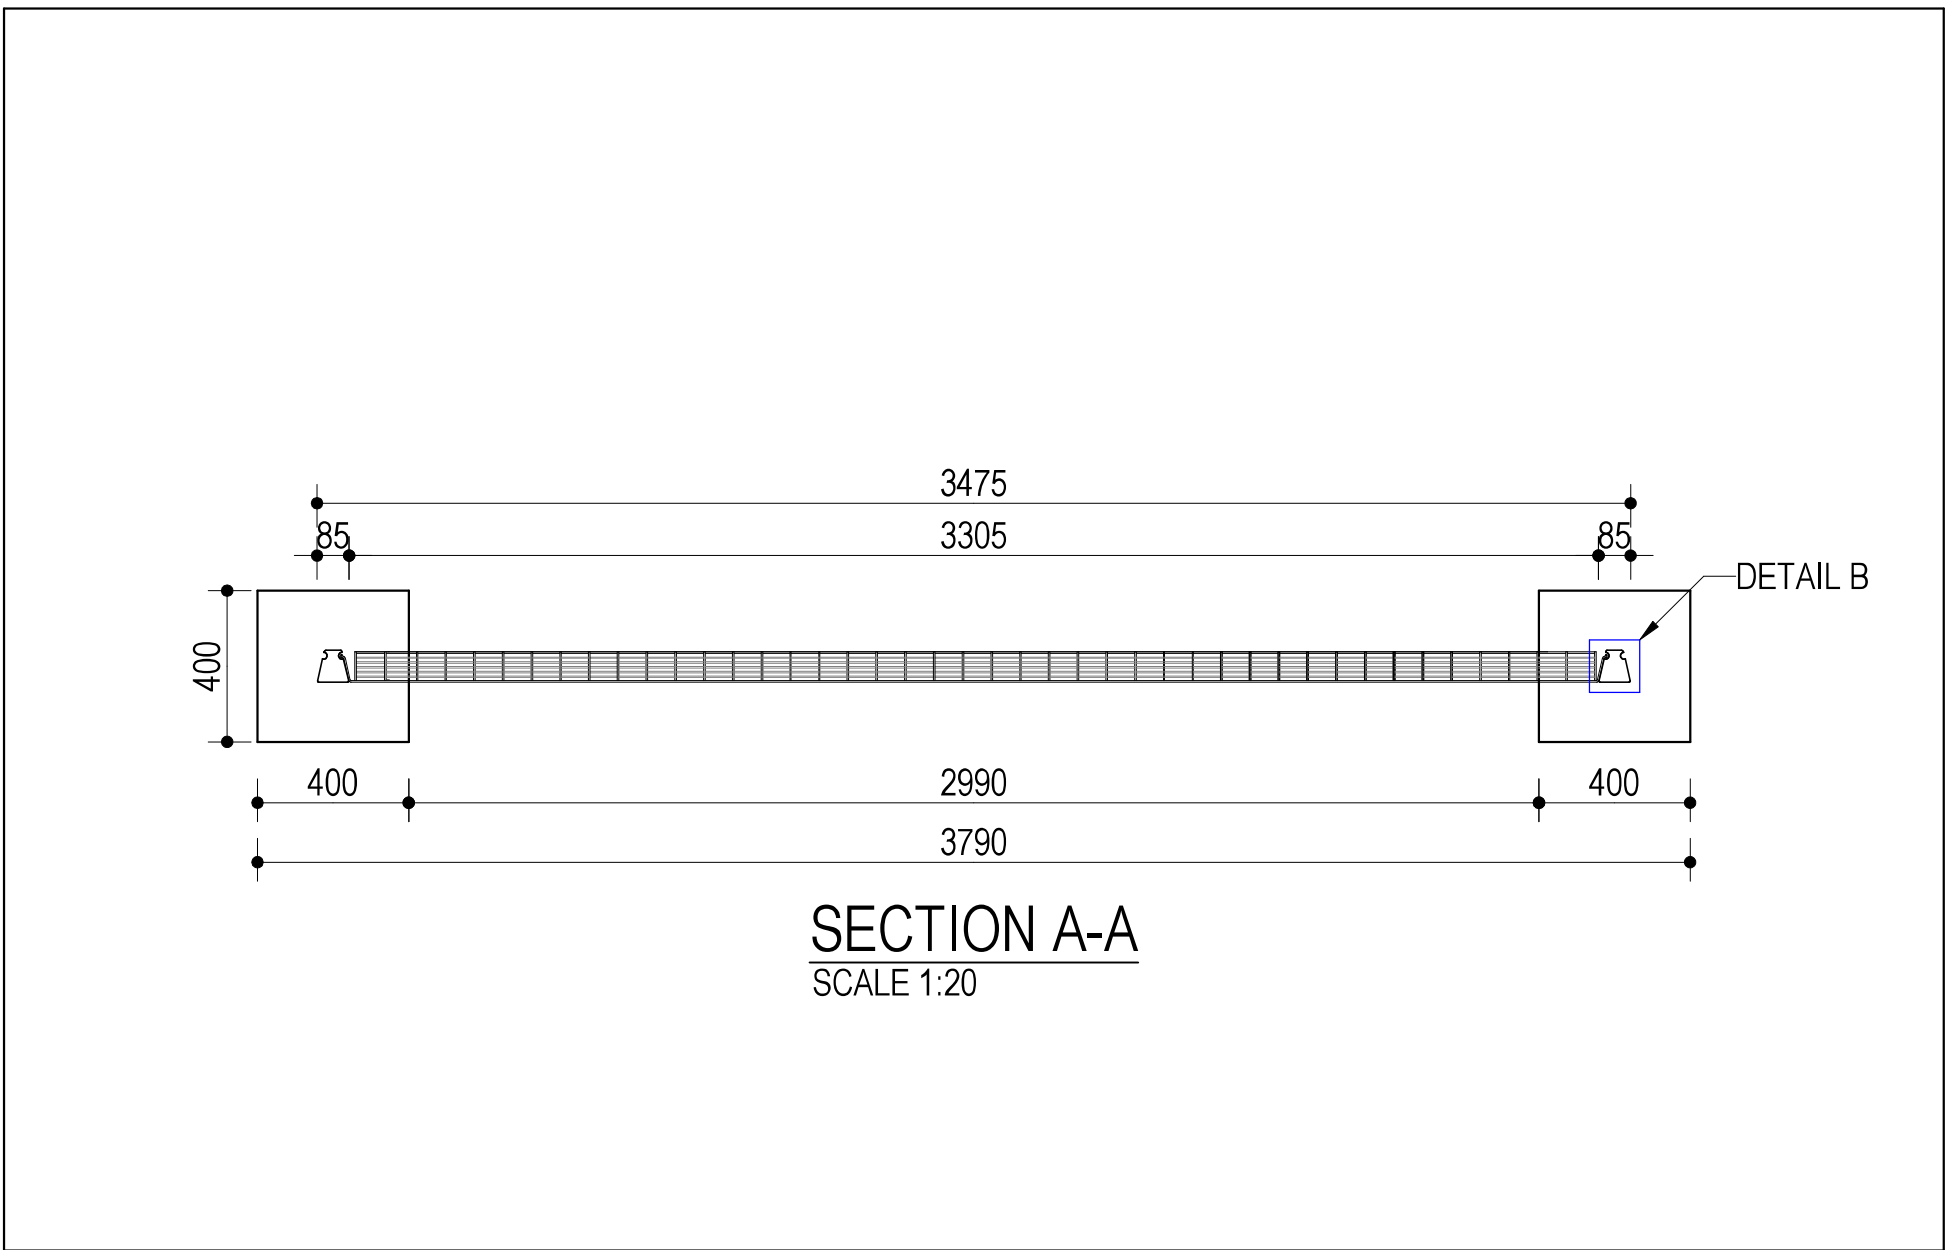
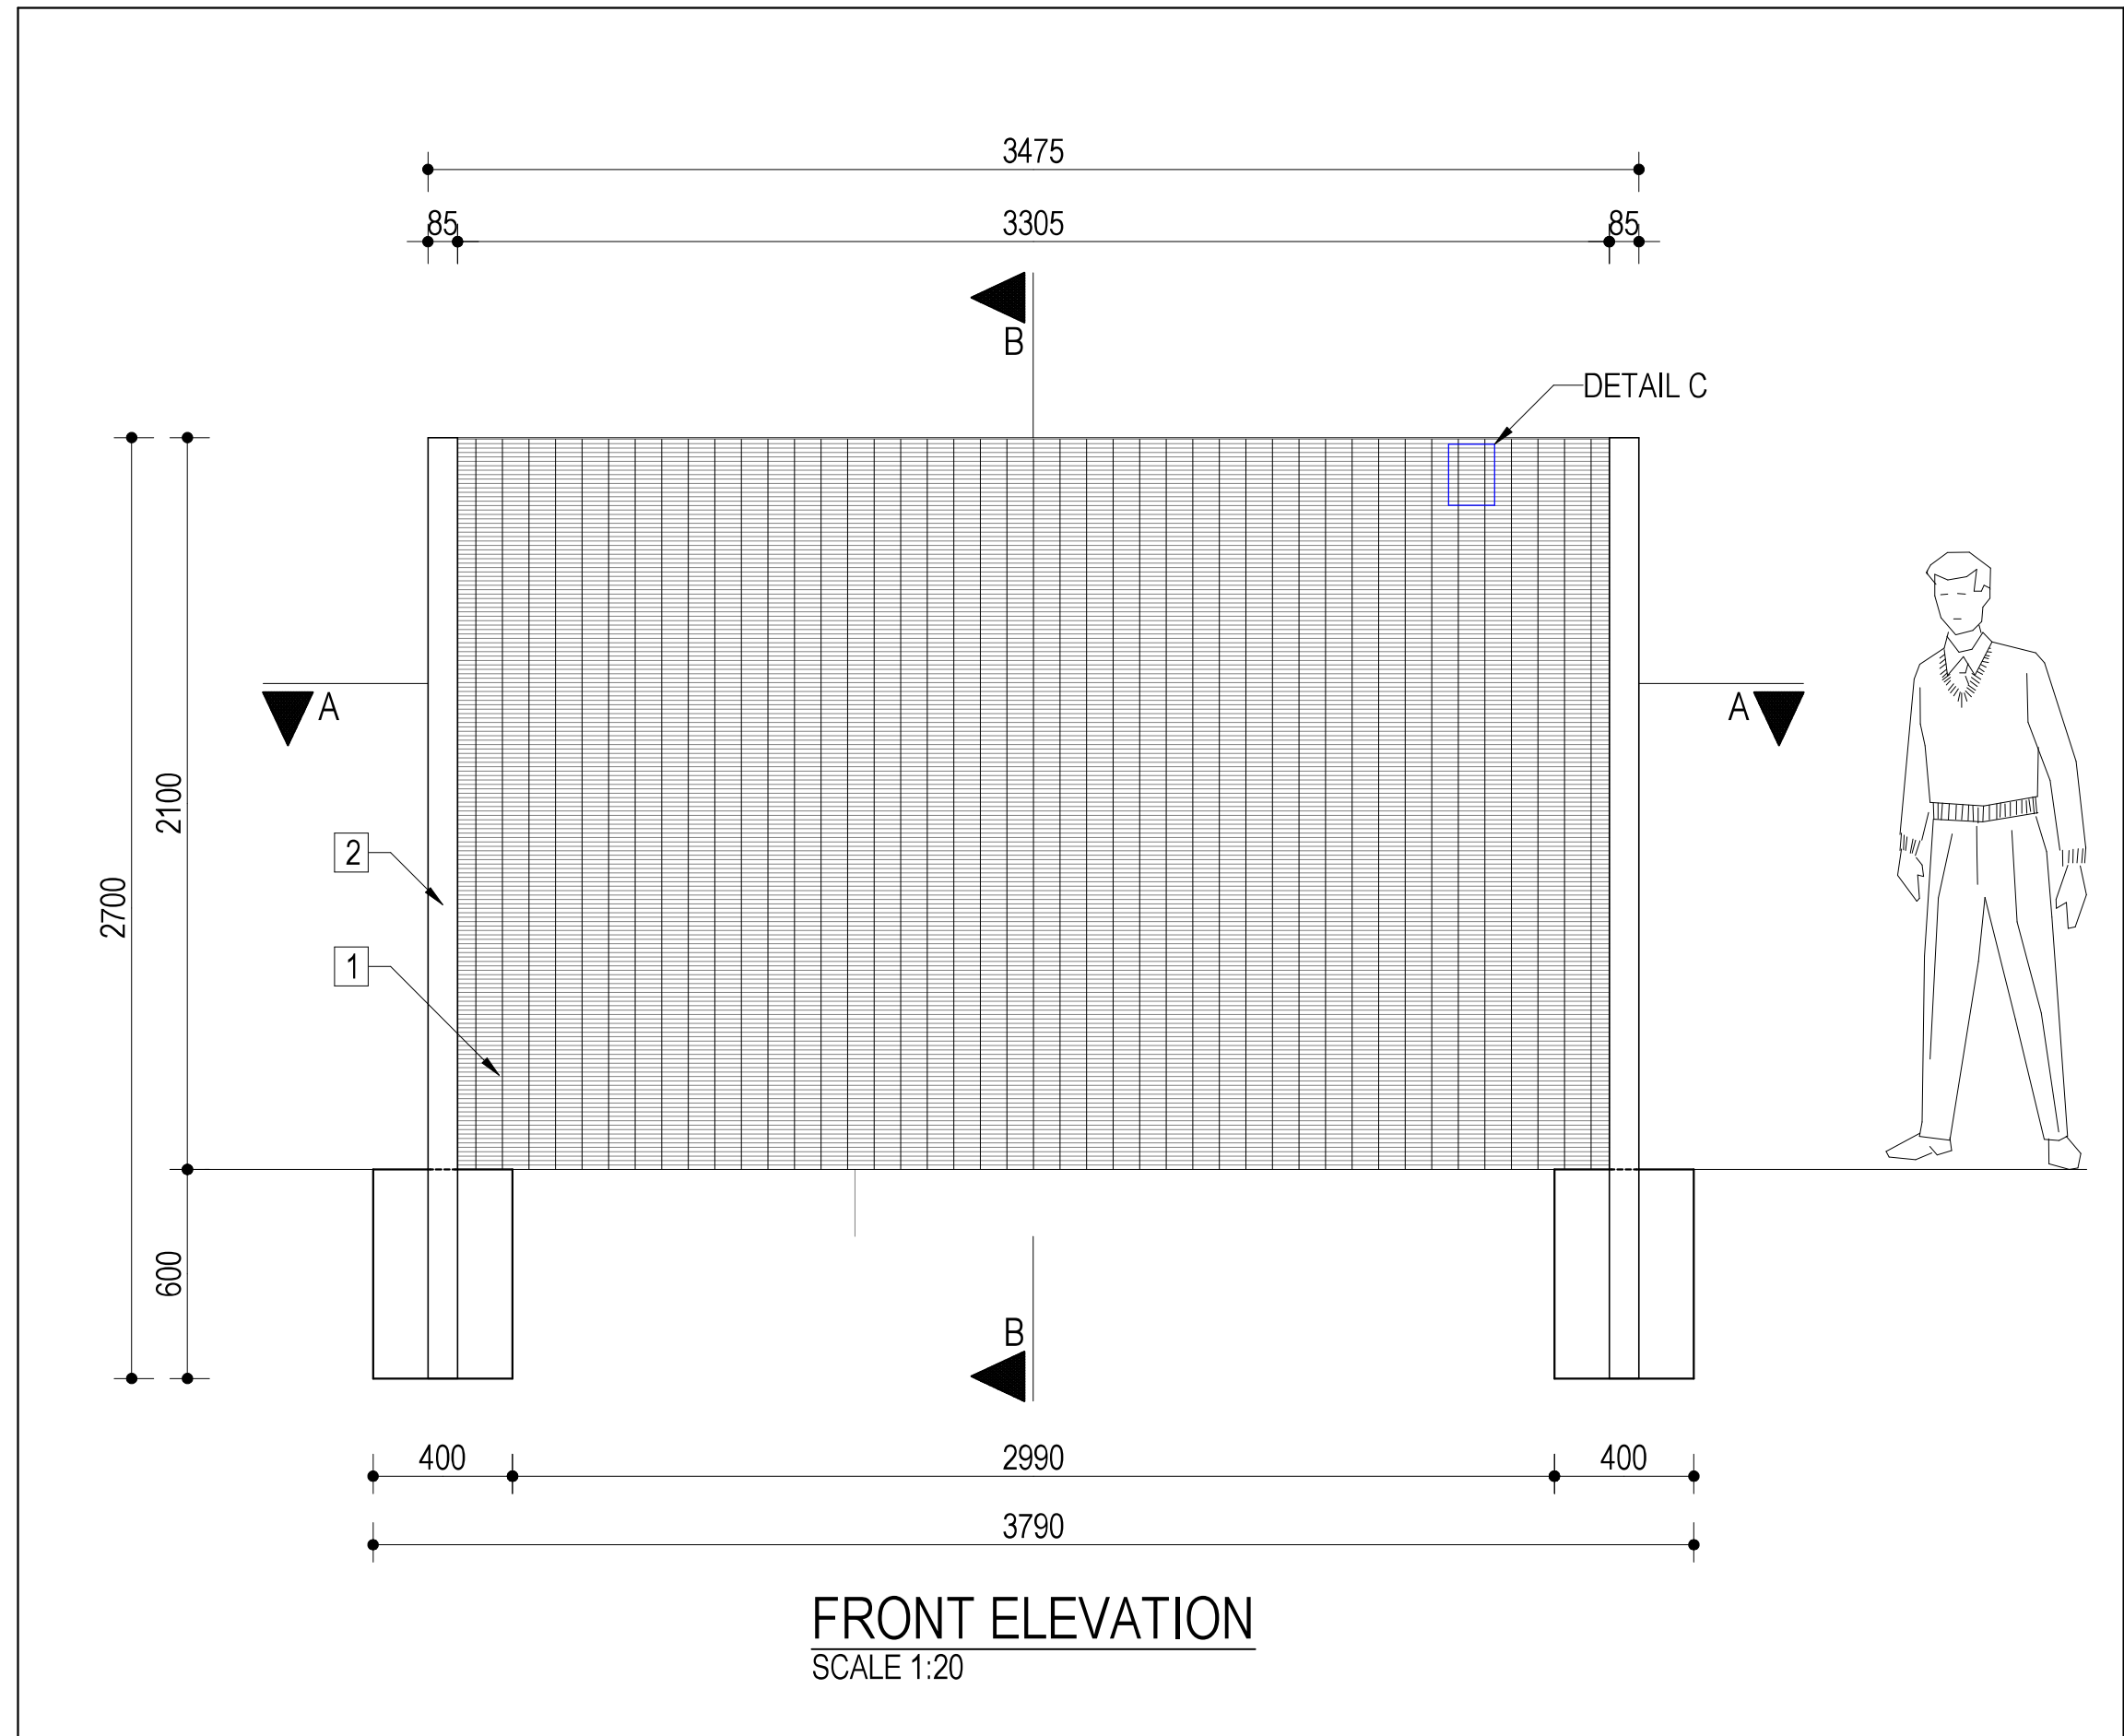
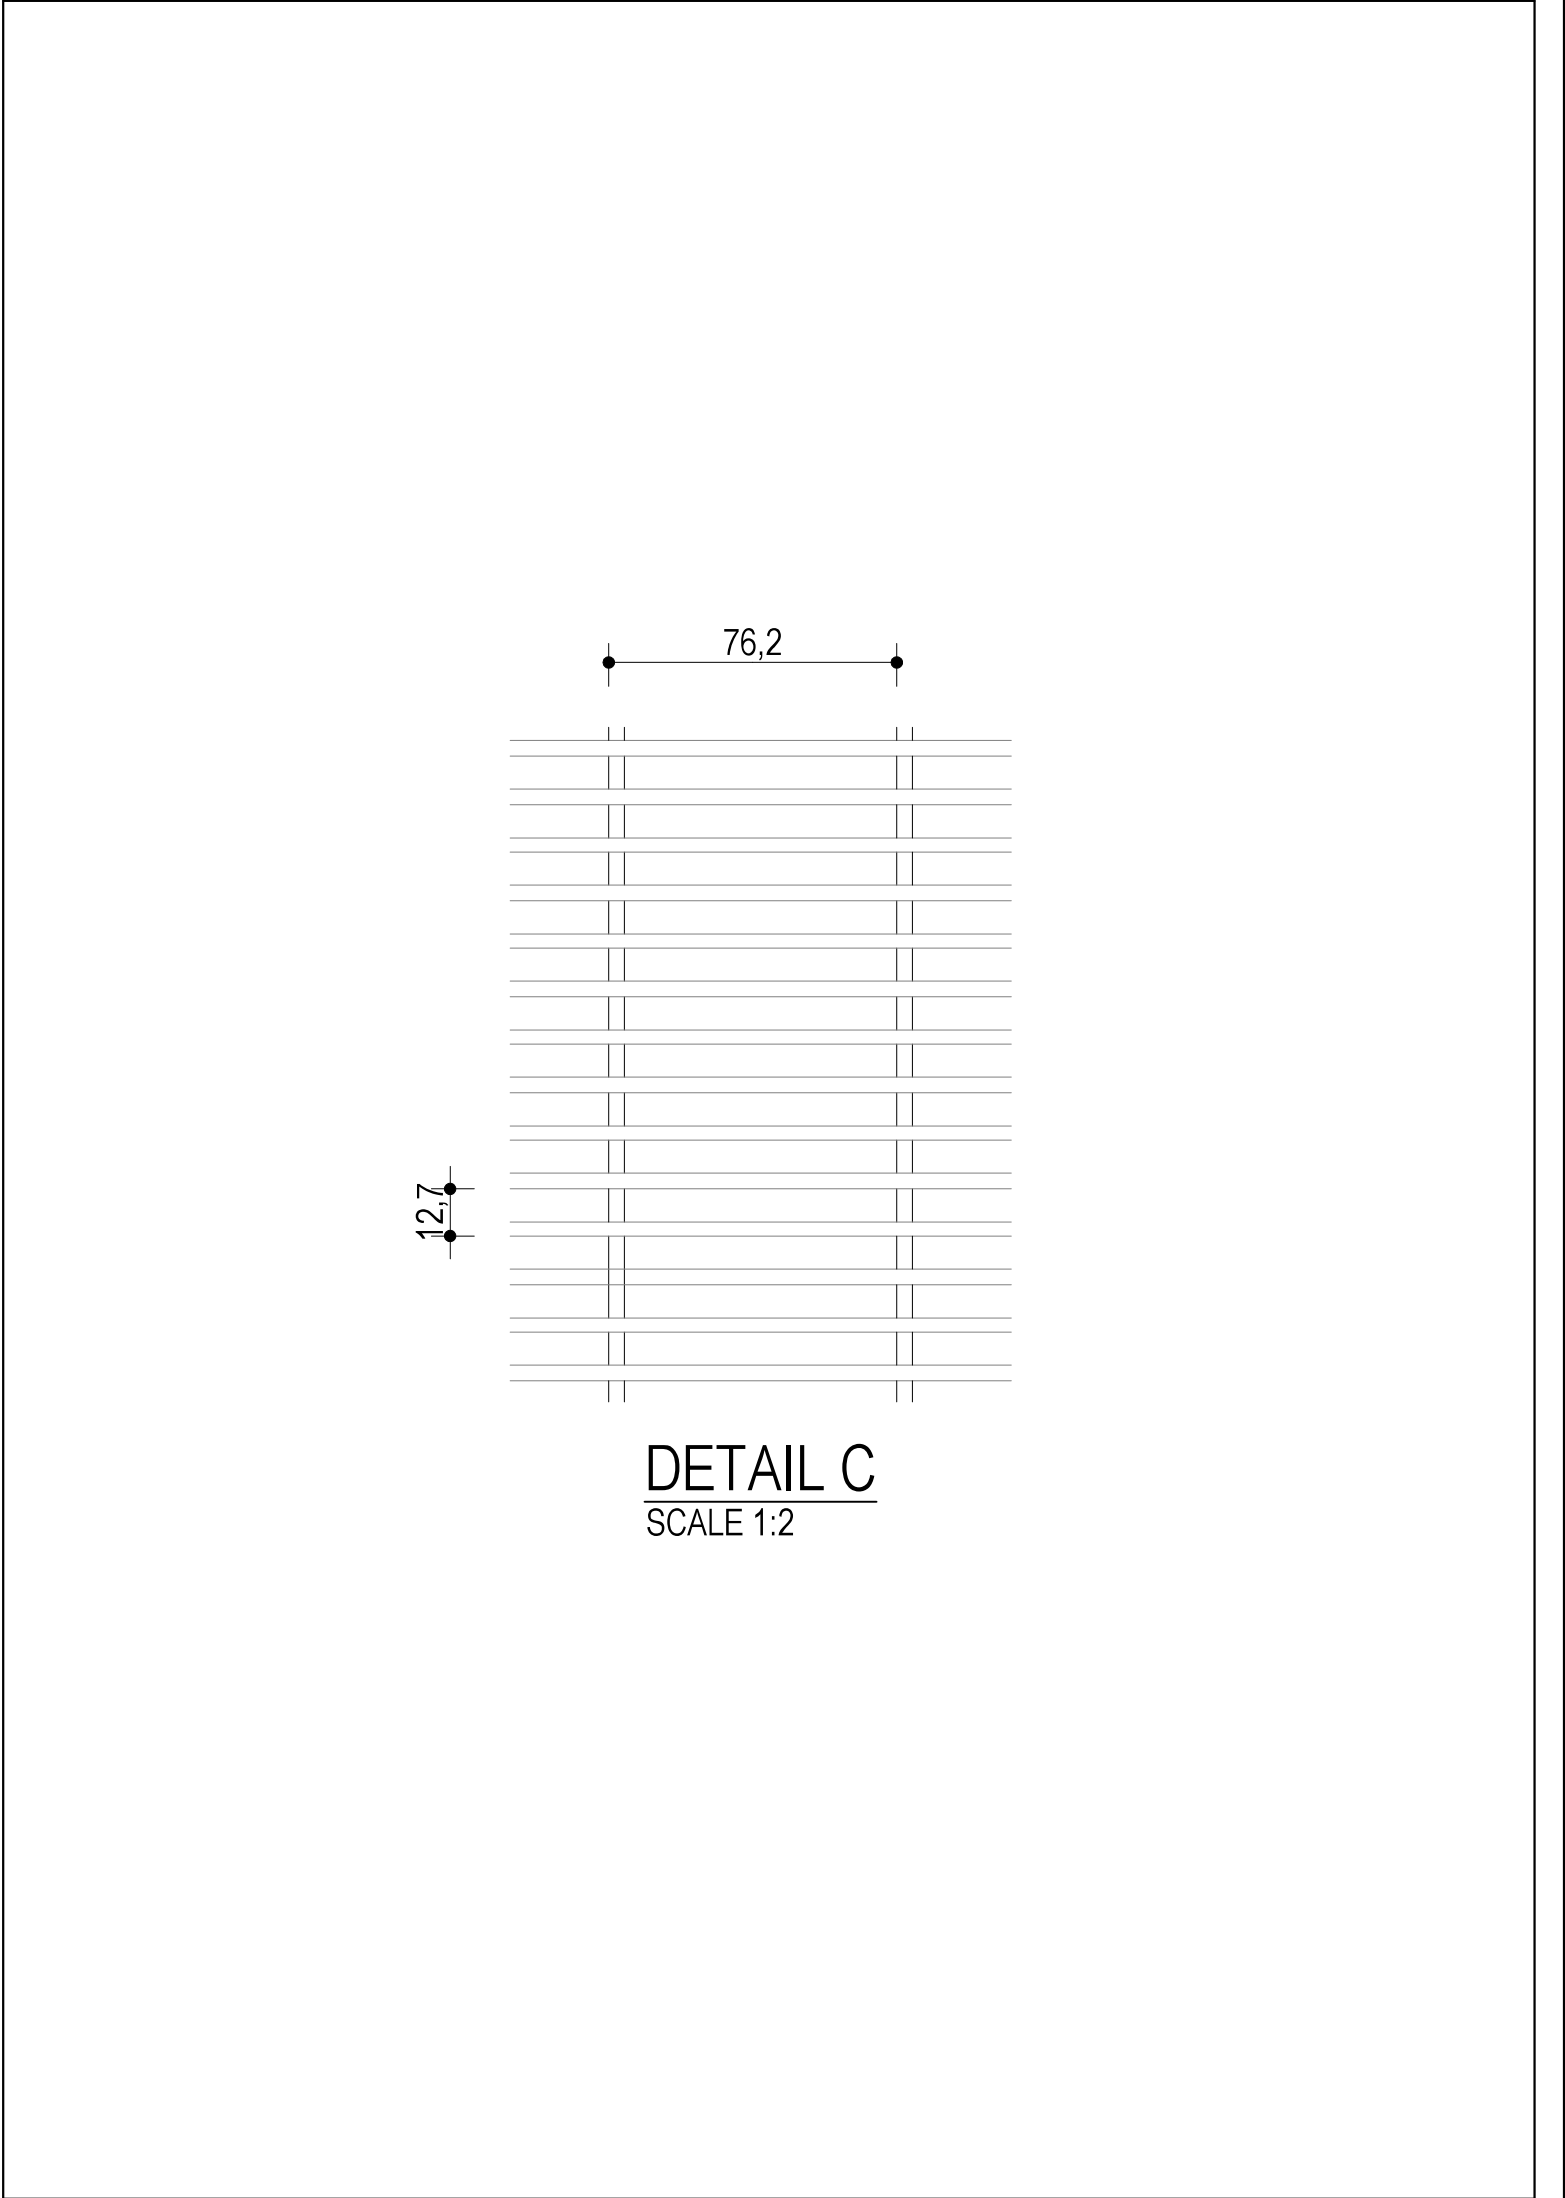


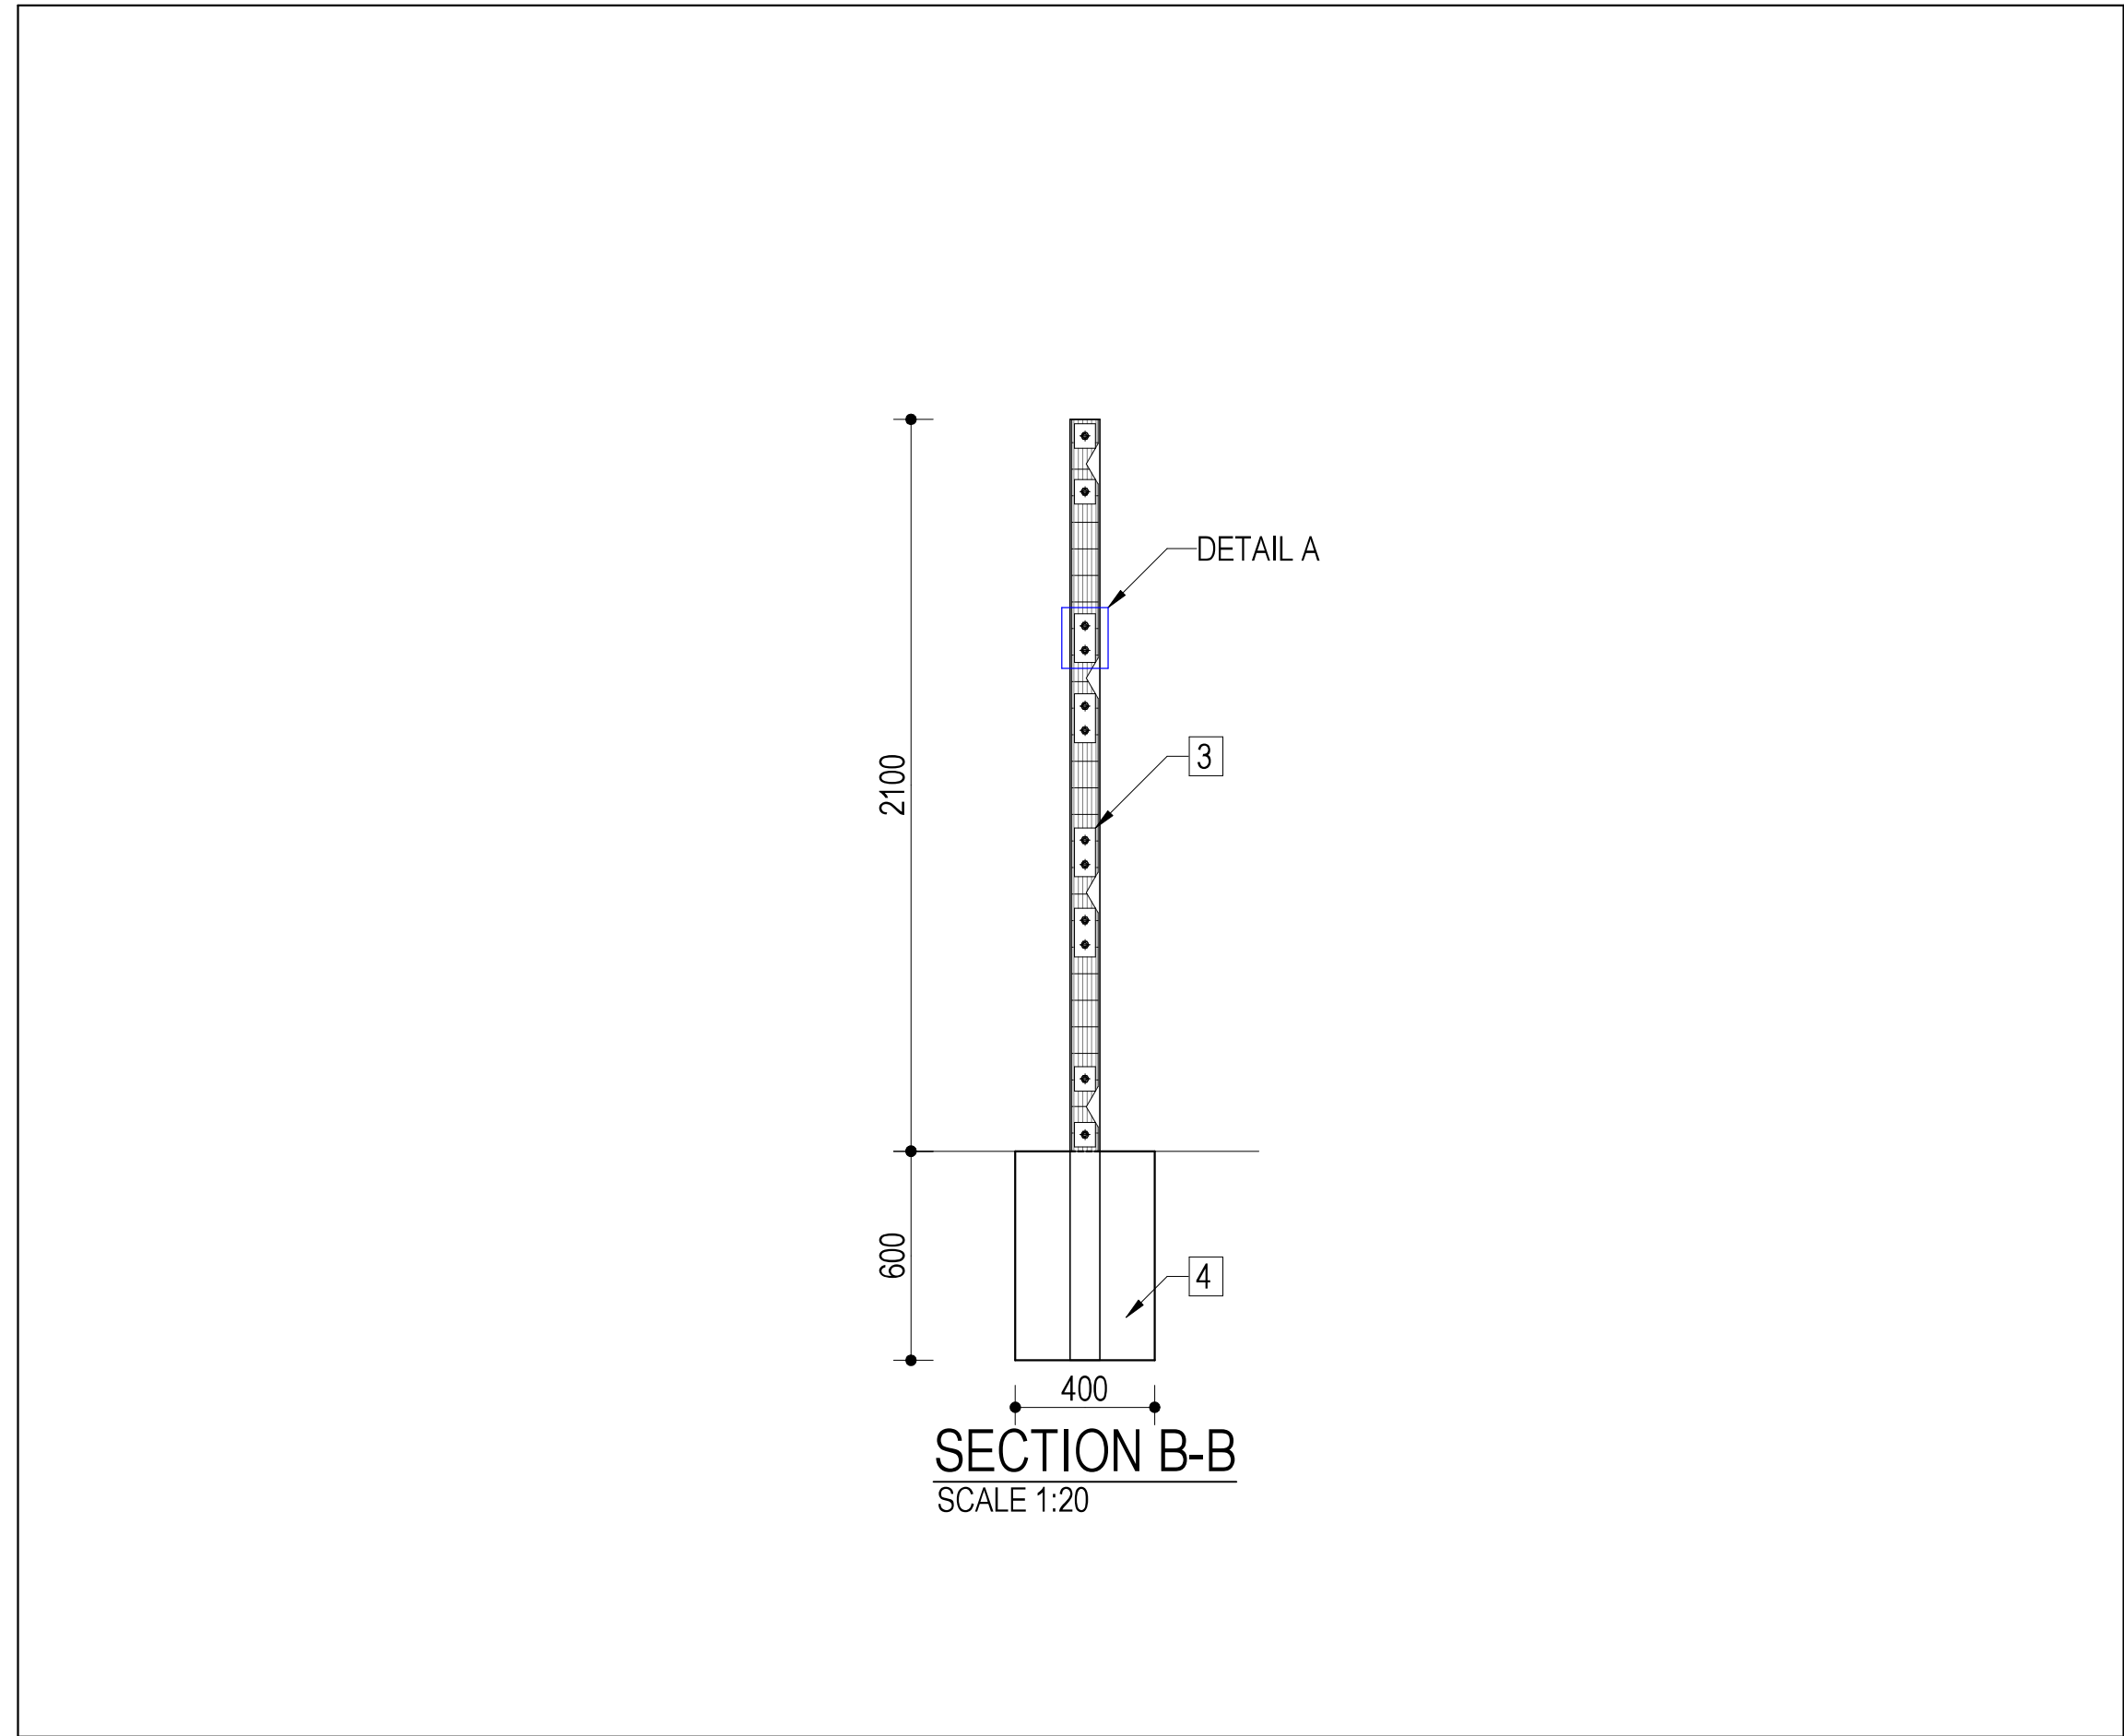

No.	ITEM	DESCRIPTION
1	PANEL	CLEARVU MESH PANELS 3305mm WIDE x 2100mm HIGH GALVANISED 3mmØ WIRE WITH APERTURE SIZE (CENTERS) @ 76.2mm x 12.7mm. PANEL FORMATION: PANEL REINFORCED WITH 4 x 50mm DEEP "V" FORMATION HORIZONTAL RECESSED BANDS (RIGIDITY), 2 x 75mm 70° FLANGES ALONG SIDES (INTERNAL FIXTURES - ANTI VANDAL, ALLOWING FOR FLUSH POSTAND PANEL FINISH, 48 LINE WIRE SECURE CONNECTION, LOCKING RECESS MECHANISM) AND 2 x 30° FLANGES ALONG TOP AND TOE. (ARROW - STRAIGHT EDGES, INTEGRATED ANGLES). COATING: MESH GALVANISED, THEN MARINE FUSION BOND COATED.
2	POST	COCHRANE TAPER LOCKING POST 85mm X 45mm x 85mm, THEN SEALED WITH UV STABILIZED POLYMER CAP. COATING: HOT DIP GALVANISED, THEN MARINE BOND COATED.
3	CLAMPS	8 x SINGLE BOLT COMB CLAMPS. 8 x DOUBLE BOLT COMB CLAMPS. COATING: GALVANISED, THEN MARINE FUSION BOND COATED
4	FOUNDATION	400mm x 400mm x 600mm CONCRETE FOUNDATION

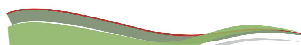

 FRANKFORT 6 Mark Street P.O.Box 864, Frankfort 9830 Tel: 058 813 2173 Fax: 058 813 4254 E-Mail: frankfort@flaggconsulting.co.za OTHER OFFICE : BLOEMFONTEIN FLAGG CONSULTING ENGINEERS (Pty) Ltd Consulting Civil and Structural Engineers Reg No 2012/130605/07	DESIGNED NAME:L.B.F. AMBROSE Prof Reg No:201370161 DATE: JUNE 2021		No.	REVISION	DRAWN	CHECKED	DATE	PROJECT DETAIL	SERVICE DETAIL	MATJHABENG LOCAL MUNICIPALITY  PO Box 708 WELKOM 9460  (057) 391 3911 (057) 353 2482	SCALE: AS SHOWN	PAPER SIZE: A1: 841 x 594
	DRAWN NAME:M. GOVENDER DATE: JUNE 2021										ENG. DRW NUMBER F0248-G200	
	CHECKED NAME:L.G. MOTSOENENG Prof Reg No:201470097 SIGNATURE:..... DATE: JUNE 2021										PROJECT STATUS  CONCEPT DRAWING  TENDER DRAWING  APPROVED CONSTRUCTION DRAWING  AS BUILT DRAWING	
THE UPGRADING OF THE MERRIESPRUIT 3 COMMUNITY RESIDENTIAL UNIT- SPORTS FACILITY								SPORTS FACILITY: FENCE GENERAL DETAIL				