


PLAN

SCALE 1:10

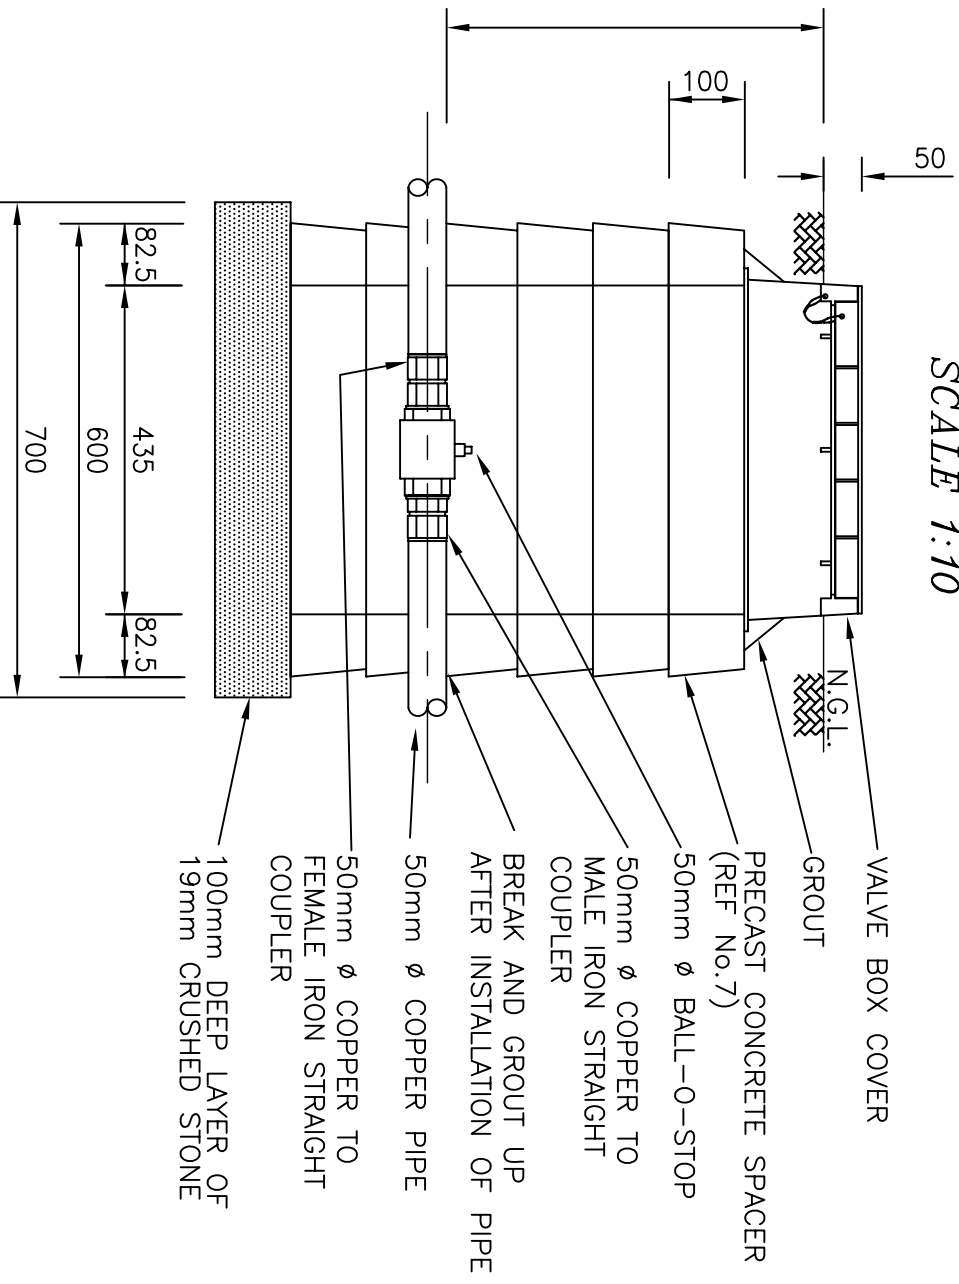

SECTIONAL ELEVATION

SCALE 1:10

METRO WATER & WASTE

WATER DESIGN BRANCH

Drawn by : *S.J.M.*

Checked by :

Date : *MAY 1996*

Manager: Water Design

DETAIL OF VALVE IN VALVE BOX COVER

(Copper Pipe)

Executive Director:
Water and Waste

Plan No: *11*