

Window Frosting: Summary

No	Description	Amount
1	Ground Floor	-
2	First Floor	-
3	Second Floor	-
4	SHEQ compliance: Safety file, safety appointments, safety training, etc.	Included
5	Overhead costs all inclusive of travel to site, site hoarding, etc.	-
TOTAL		-
VAT		-
TOTAL PRICE		-

Window Frosting: 2nd Floor


No	Description	Unit	Qty	Rate	Amount
	ALTERATIONS				
	<u>Taking down, removing door or window pane incomplete window frosting, and preparation to receive new window frosting, including removal cost of any resultant building material debris at the contractor's cost.</u>				
1	Framed glass partition not exceeding 3,5m high	m	5		-
	WINDOW FROSTING				
	Installation and sundry				
	<u>To laminated glass partitions natural with cut out to match existing:</u>				
2	To single door	No	12		-
3	To double door	No	1		-
4	To glass panels	m	61		-
	WINDOW FROSTING				
	Installation and sundry				
	<u>To laminated glass partitions block out black and natural frosting to match existing:</u>				
5	To single door	No	2		-
6	To glass panels	m	1		-
7	To desk glass screens	No	2		-
					-

Window Frosting: 1st Floor

No	Description	Unit	Qty	Rate	Amount
	WINDOW FROSTING				
	Installation and sundry				
	<u>To laminated glass partitions natural with cut out to match existing:</u>				
1	To single door	No	6	-	-
2	To double door	No	2	-	-
3	To glass panels	m	9	-	-
	WINDOW FROSTING				
	Installation and sundry				
	<u>To laminated glass partitions block out black and natural frosting to match existing:</u>				
4	To single door	No	2	-	-
5	To glass panels	m	4	-	-
					-

Window Frosting: Ground Floor

No	Description	Unit	Qty	Rate	Amount
ALTERATIONS					
<u>Taking down, removing door or window pane incomplete window frosting, and preparation to receive new window frosting, including removal cost of any resultant building material debris at the contractor's cost.</u>					
1	To double door	No	1	-	-
2	To single door	No	5	-	-
3	To window panes	m	11	-	-
WINDOW FROSTING					
Installation and sundry					
<u>To laminated glass partitions natural with cut out to match existing:</u>					
4	To double door	No	1	-	-
5	To single door	No	5	-	-
6	To window panes	m	23	-	-
7	To desk glass screens	No	2	-	-
					-

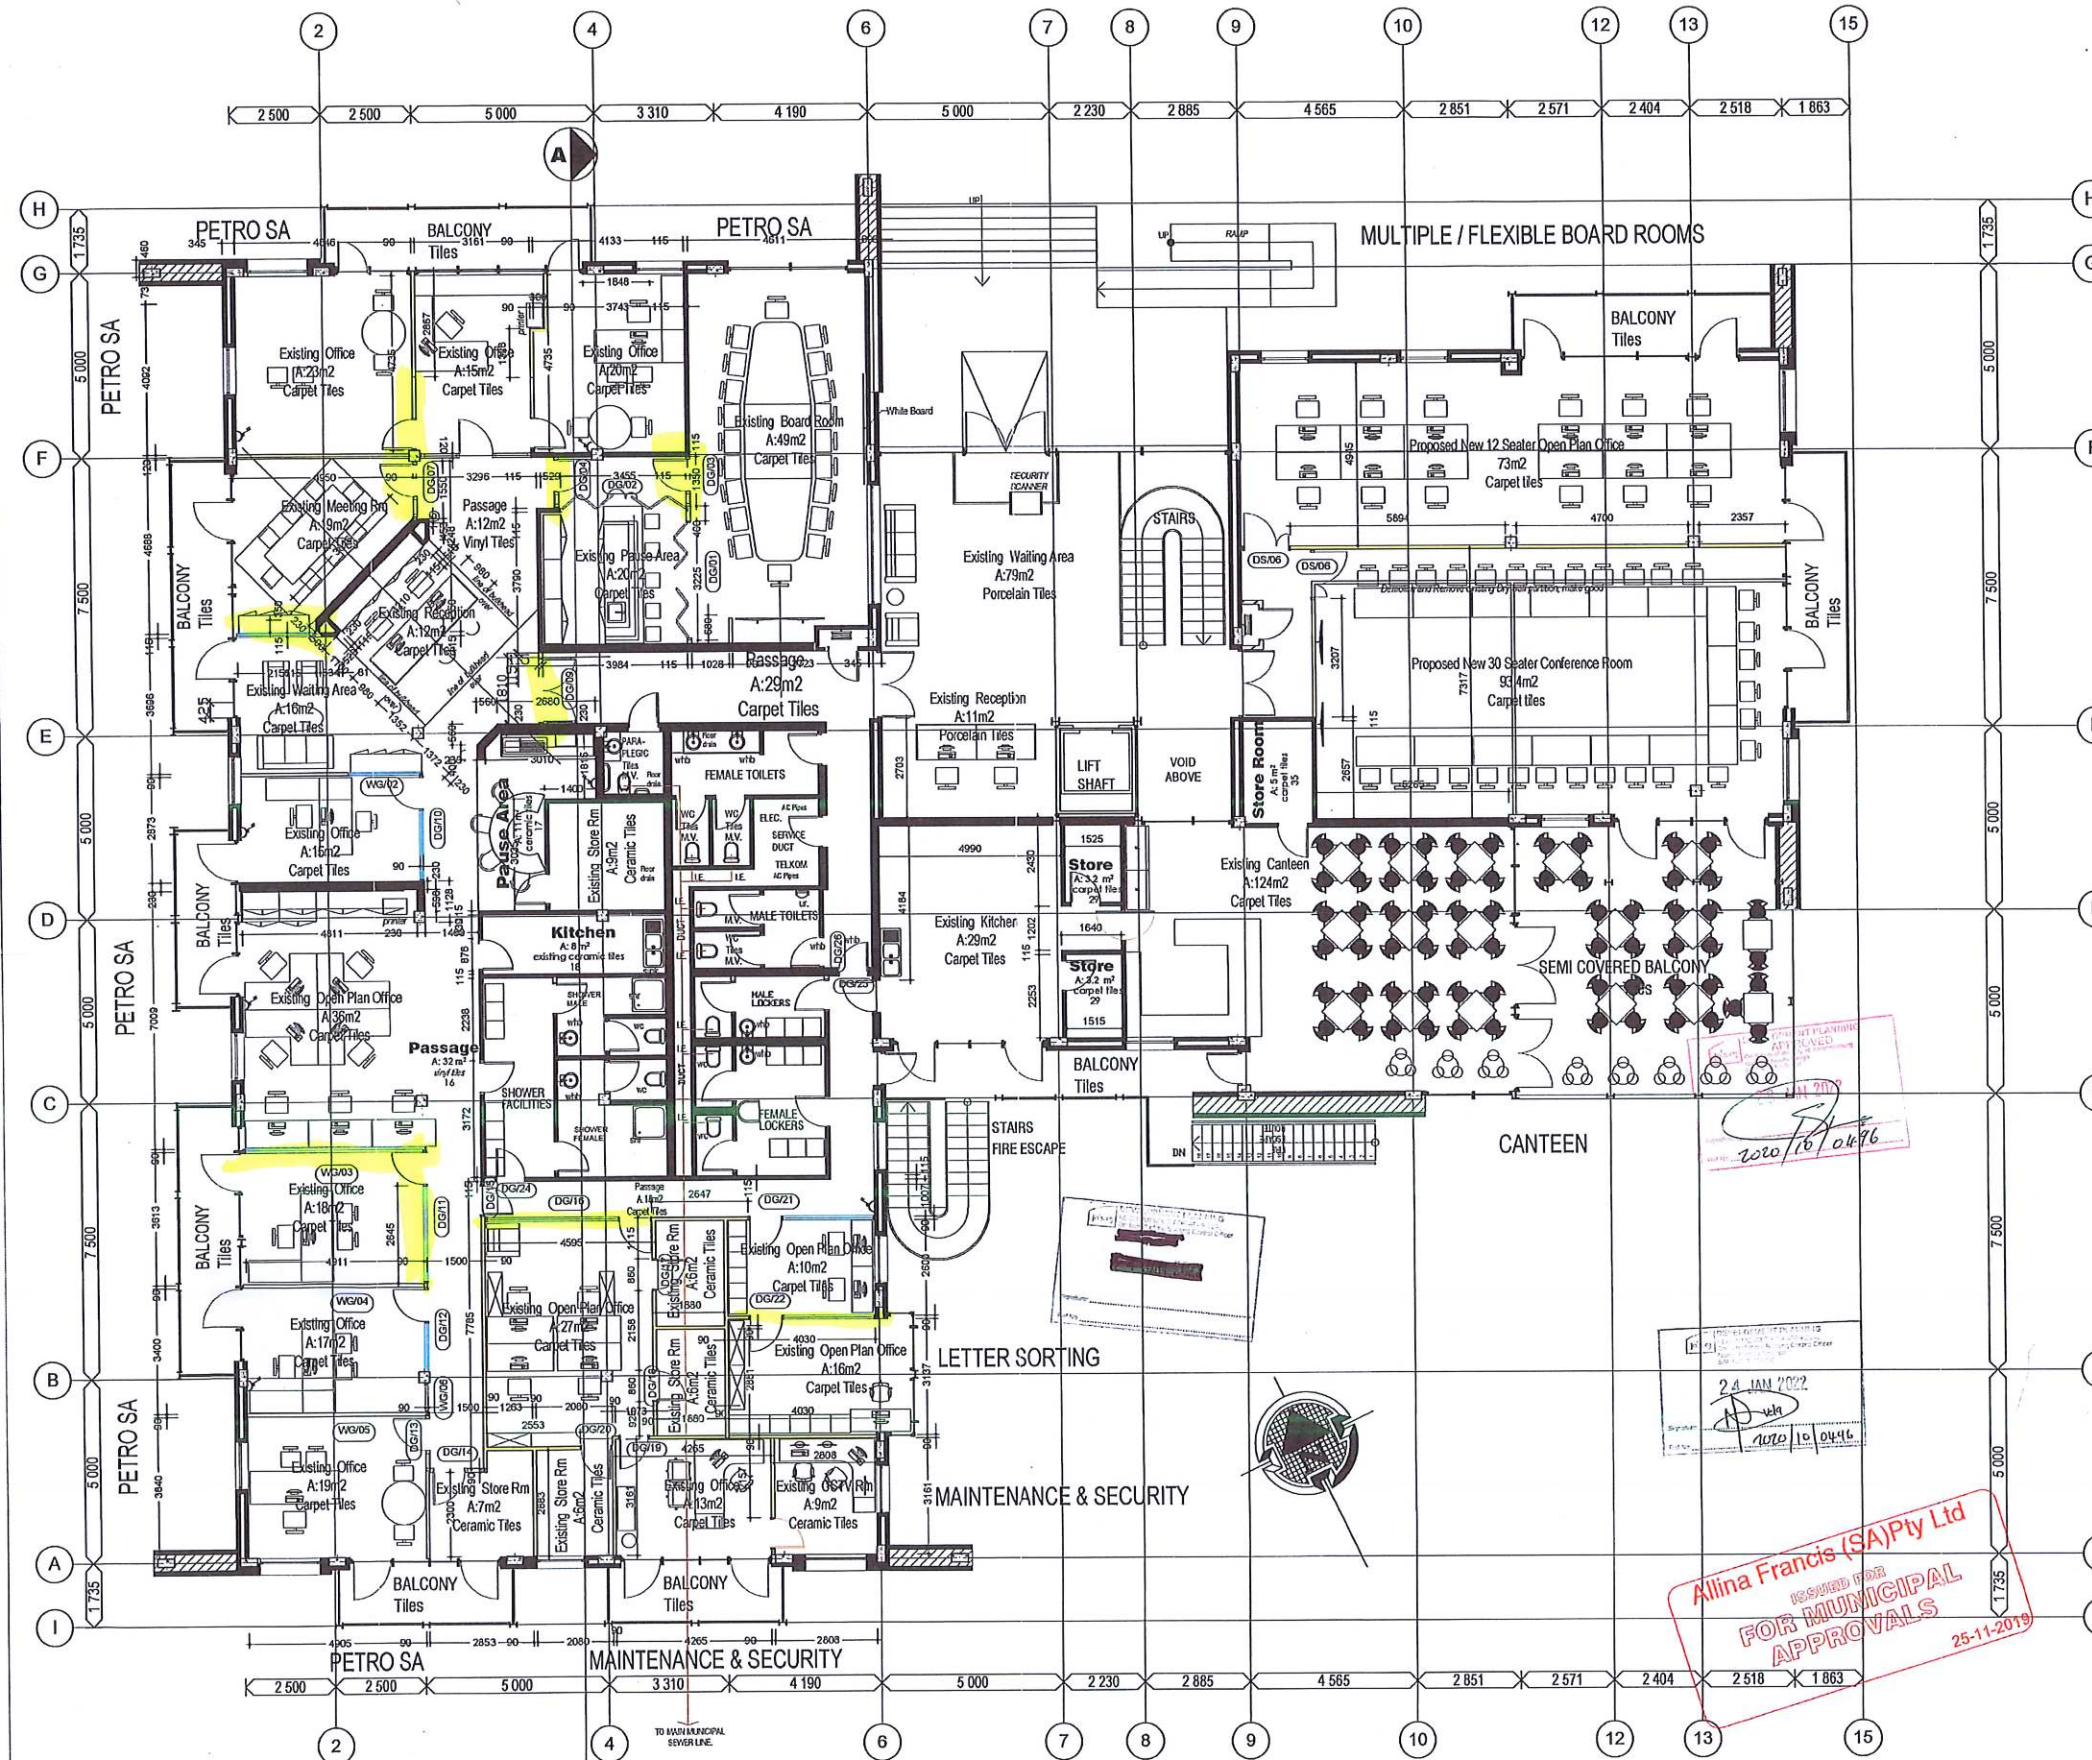

LEGEND	
	Existing Dry Walling
	Existing Brick Walling
	New Dry Walling
	New Glass Partitions
	Existing Glass Partitions

- GENERAL OFFICE NOTES**
- FLOORS**
1. Clean all installed dirty floor skirtings; install missing skirtings to specifications
 2. Make good all existing gaps between carpet tiles and walls/partitions
 3. Replace cut tiles during construction with new or similar to manufacturers specifications and make good
 4. Replace all damaged vinyl tiles and carpet tiles to match existing
- WALLS**
1. Clean/Paint dirty walls after skirting installations
 2. Remove all damaged wall paper and replace with new to specifications
 3. Repair and make good all not properly joined and peeling wall paper
- PARTITIONS**
1. Replace damaged dry wall partitions
 2. Make good all gaps between aluminium frames and doors in the Petro SA office area
- DOORS**
1. Align and make good all doors
 2. Repair and make good all door locks in the IT office area

OWNERS SIGNATURE/DATE

AGENTS/ARCHITECTS/DATE

GROUND FLOOR PLAN
1:100

PROJECT NO.	DRAWING NO.	REVISION
AF 019/18	AF 019/18-01	0

GROUND FLOOR PLAN

GENERAL NOTES

Contractor is responsible for ensuring that all work is completed in accordance with the approved drawings and specifications. All work must be completed in accordance with the approved drawings and specifications. All work must be completed in accordance with the approved drawings and specifications.

REVISIONS

REV.	DATE	DESCRIPTION

CE.F (SOC) Ltd

PROJECT DESCRIPTION

CEF HQ: SPACE PLANNING PROJECT RECTIFICATIONS:
AT 152 ANN CRESCENT,
UPPER GRAYSTON, SANDTON - JHB

CLIENT

CEF (SOC) LTD

SCALE

1:100

DATE

MARCH 2019

ISSUED

MIN

DRAWN

MIN

RECEIVED

CHECKED

ALLINA FRANCIS SA PTY LTD

BUILDING DESIGN

PROJECT MANAGEMENT

HERITAGE

25-11-2019

GROUND FLOOR PLAN

PROJECT STATUS

PRELIM. MUNICIPAL TENDER CONSTR. CL. OUT

PROJECT NO.	DRAWING NO.	REV
AF 019/18	AF 019/18-01	0

