




1:100

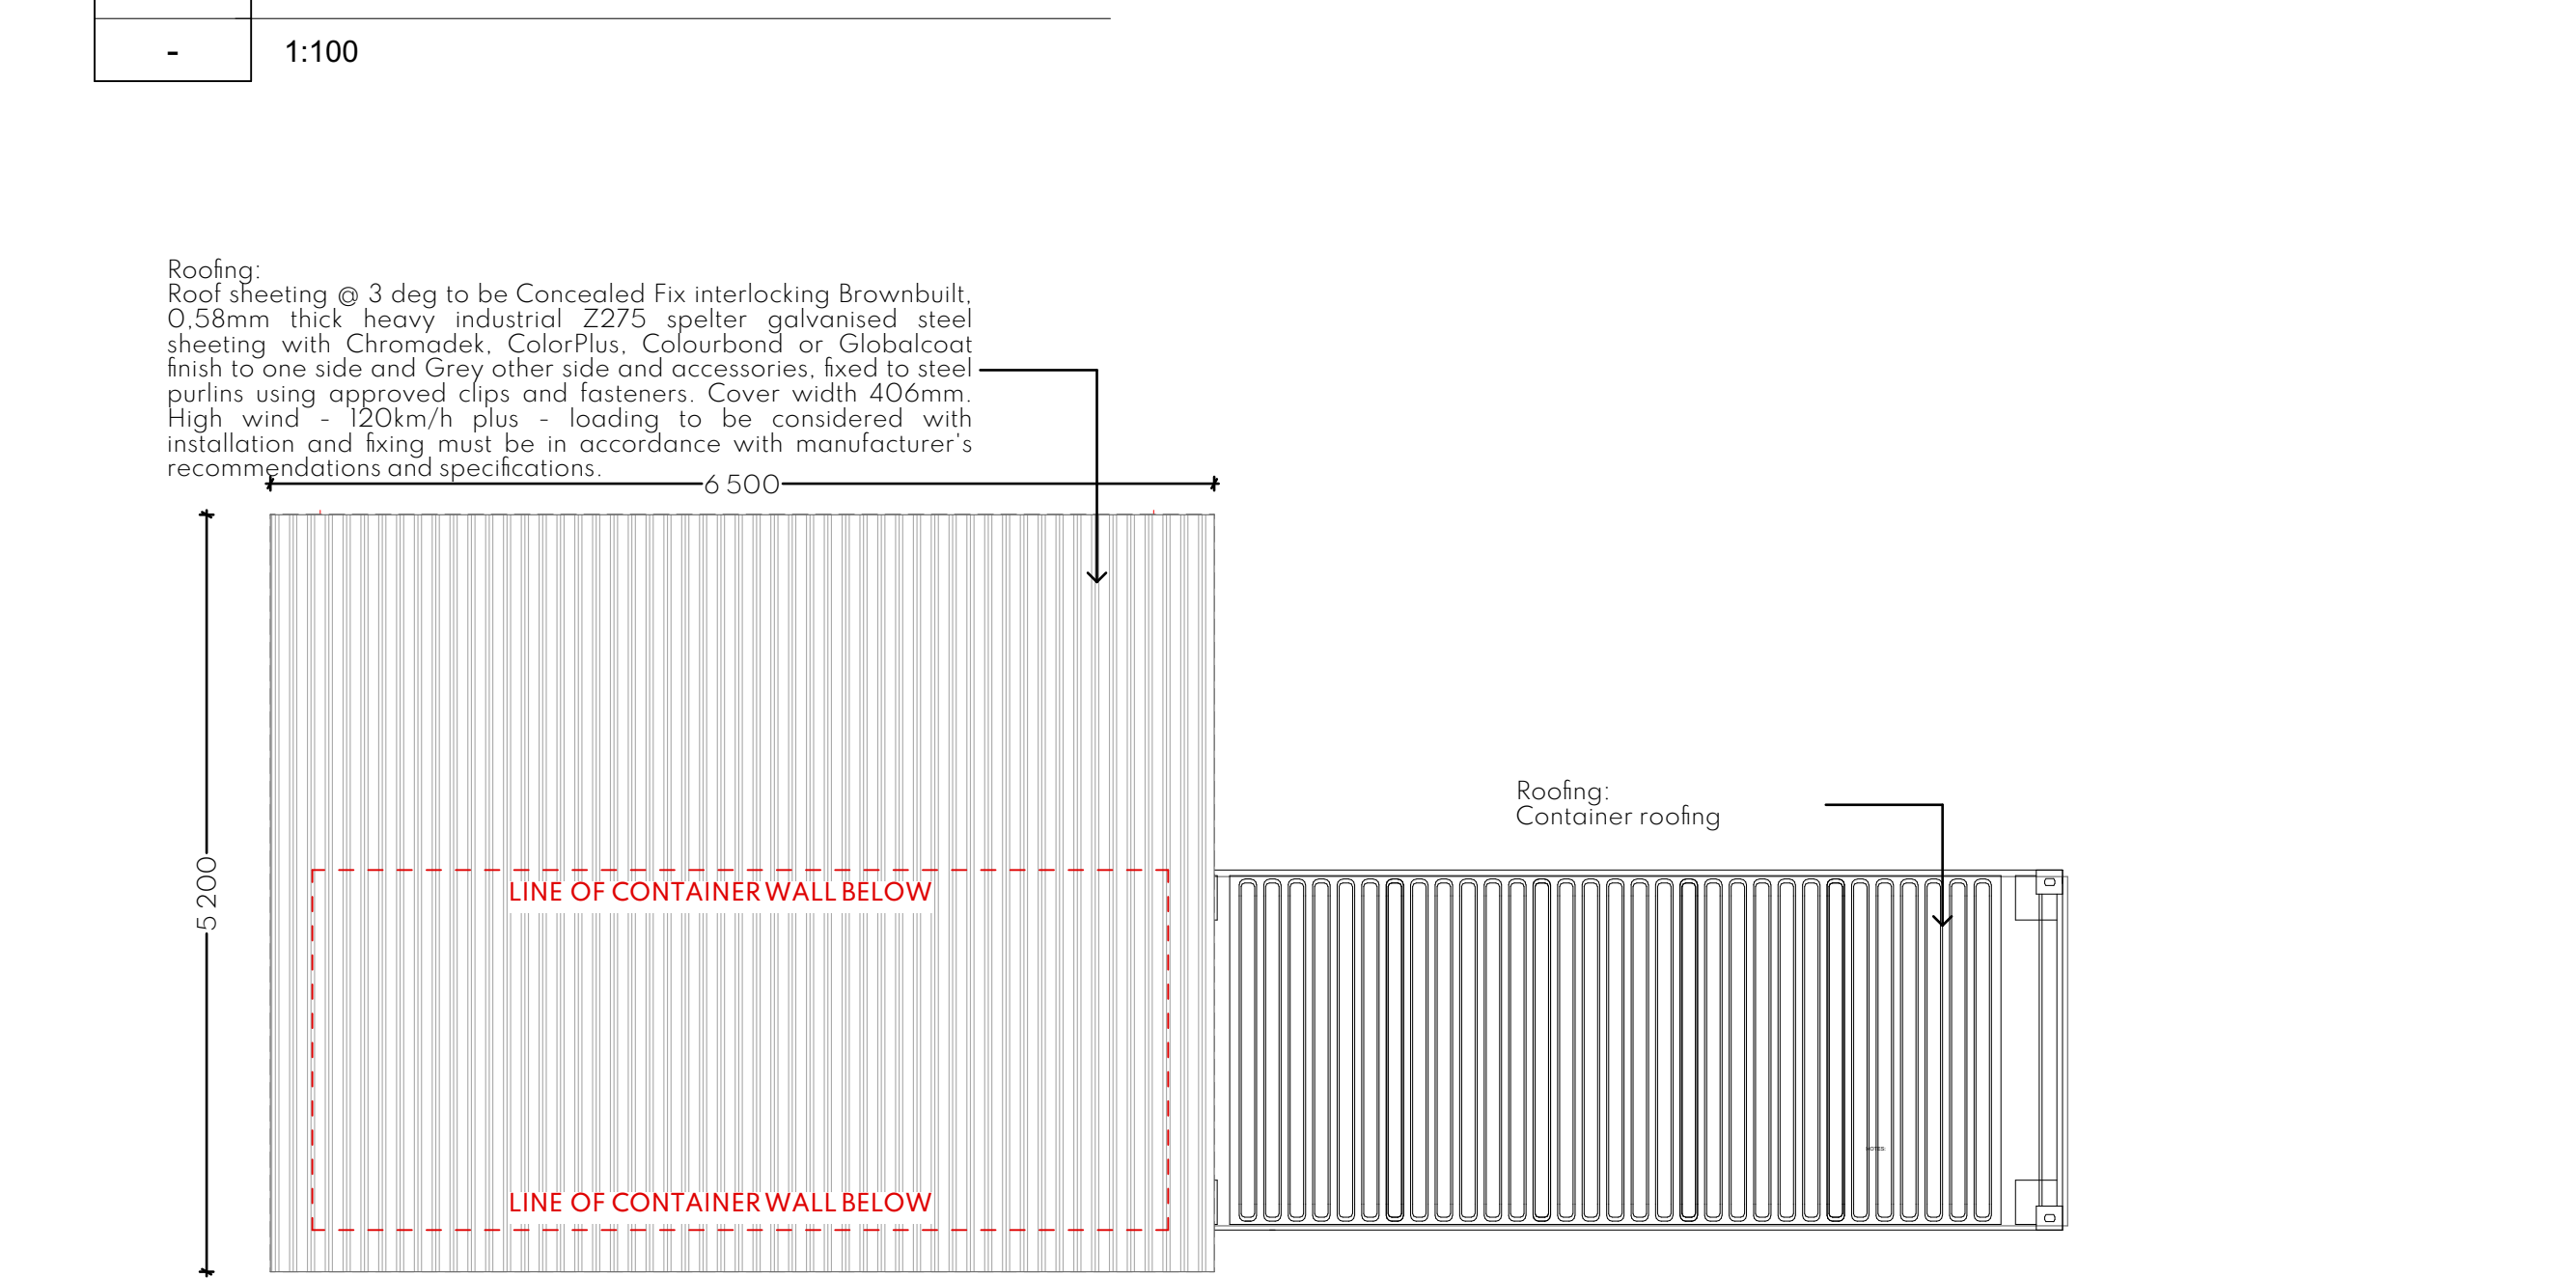


1:100

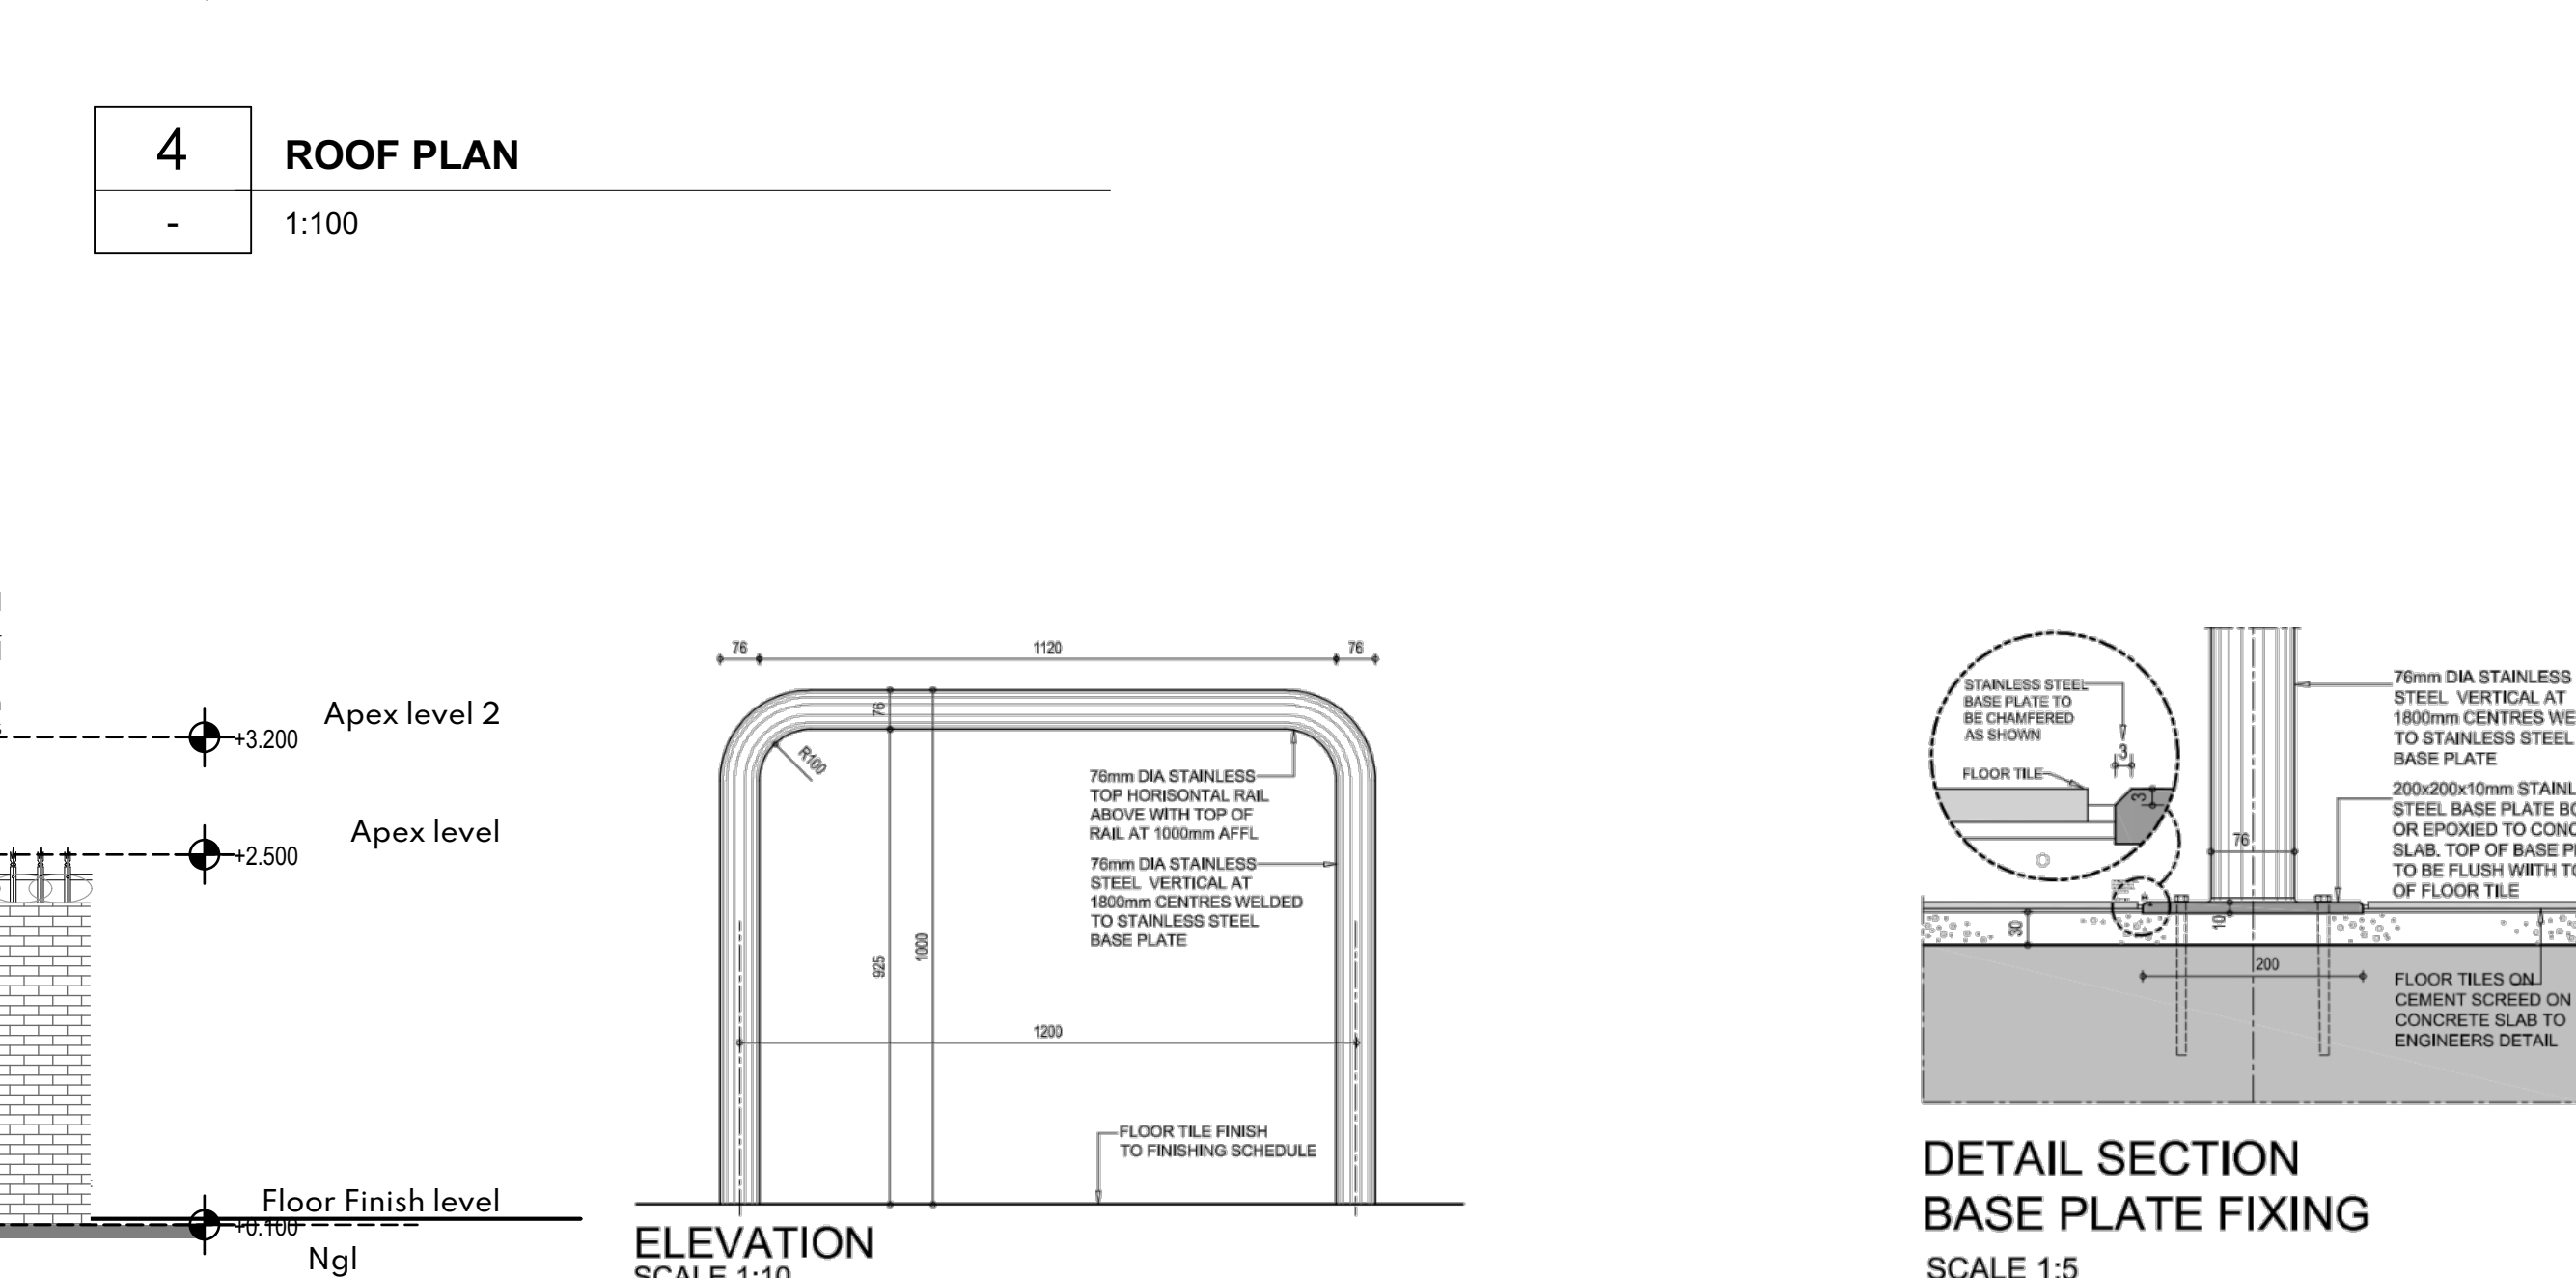

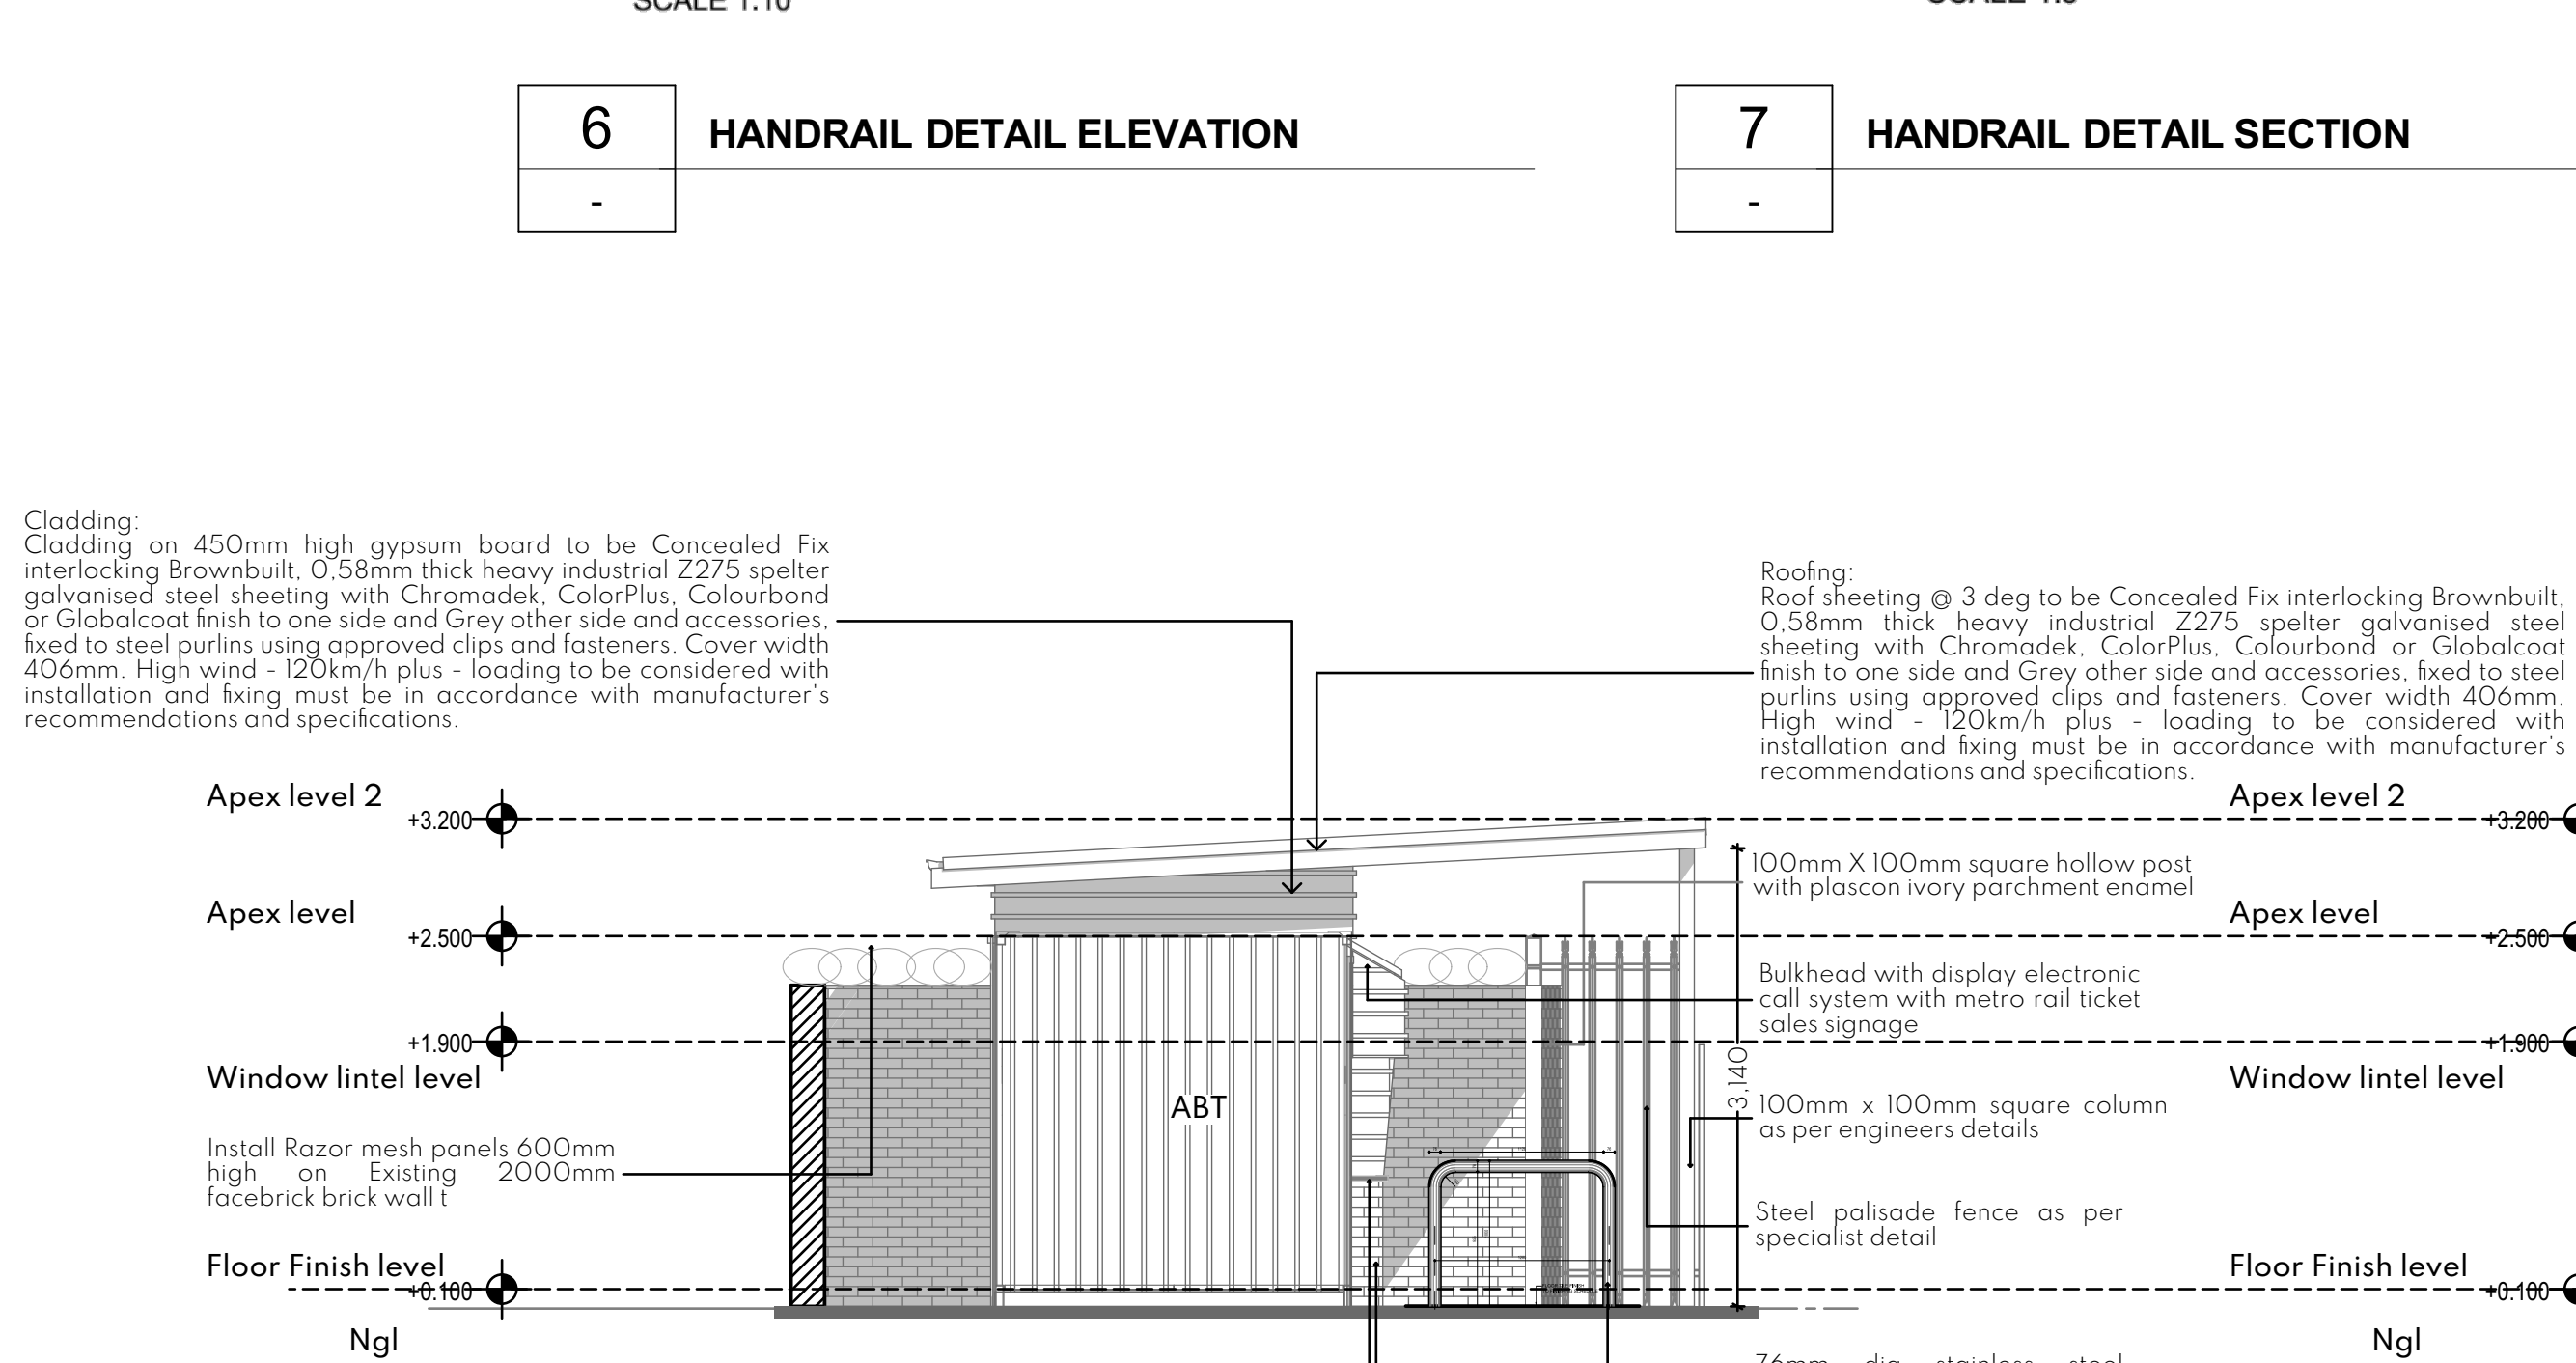

1:100

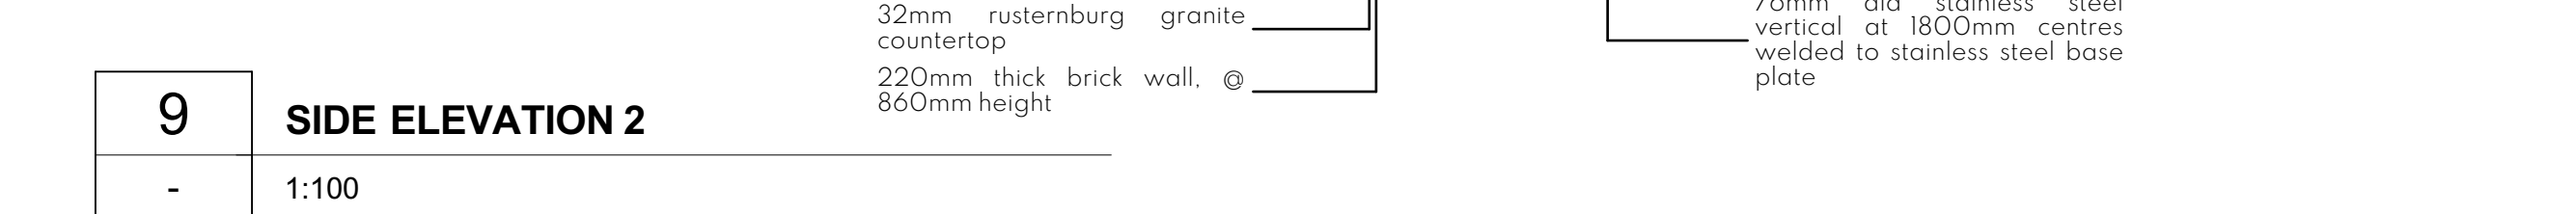[illegible]