




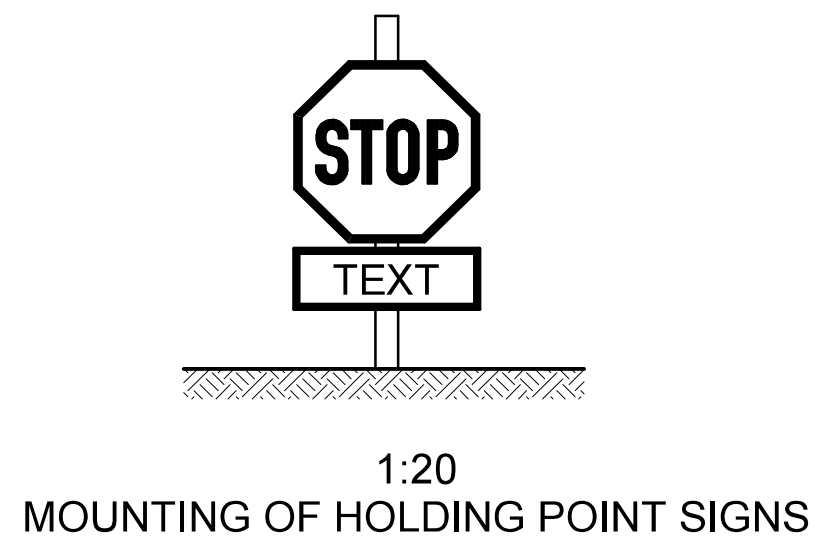


1:20
MOUNTING OF HOLDING POINT SIGNS

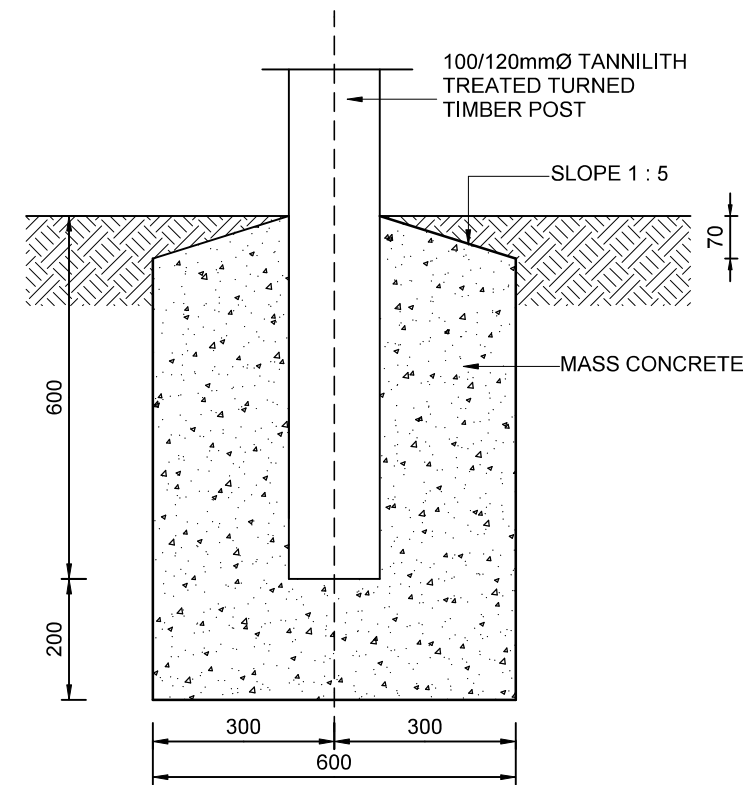


1:10
HOLDING POINT SIGN
FOUNDATION DETAIL

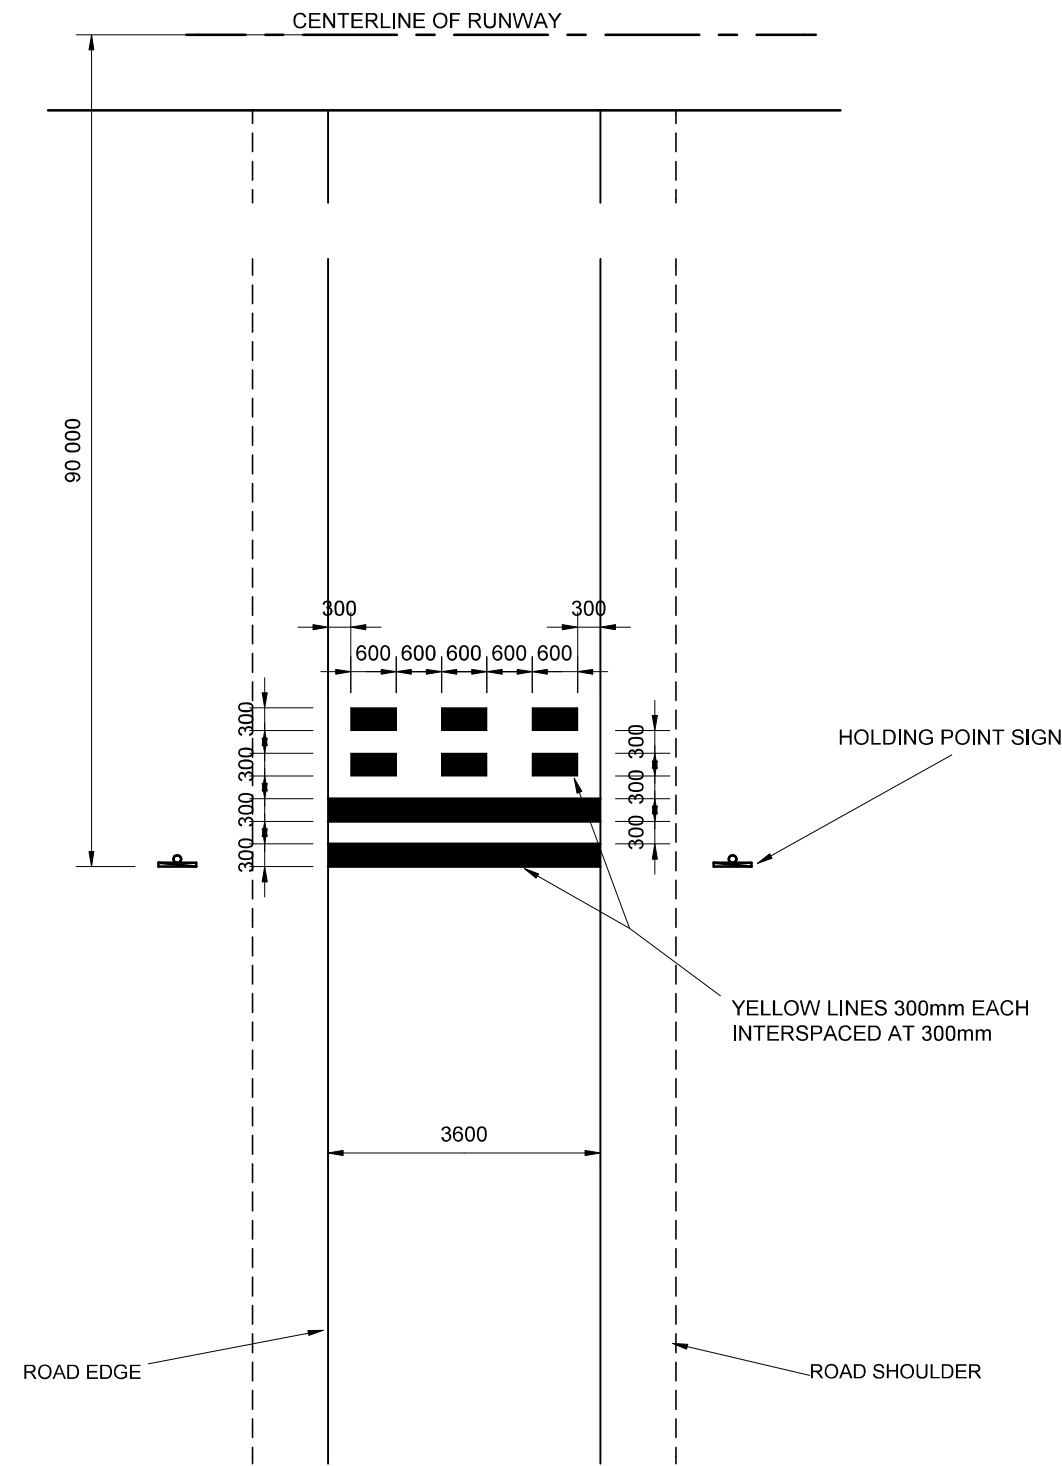

INSET 1
RUNWAY HOLDING POSITION MARKING

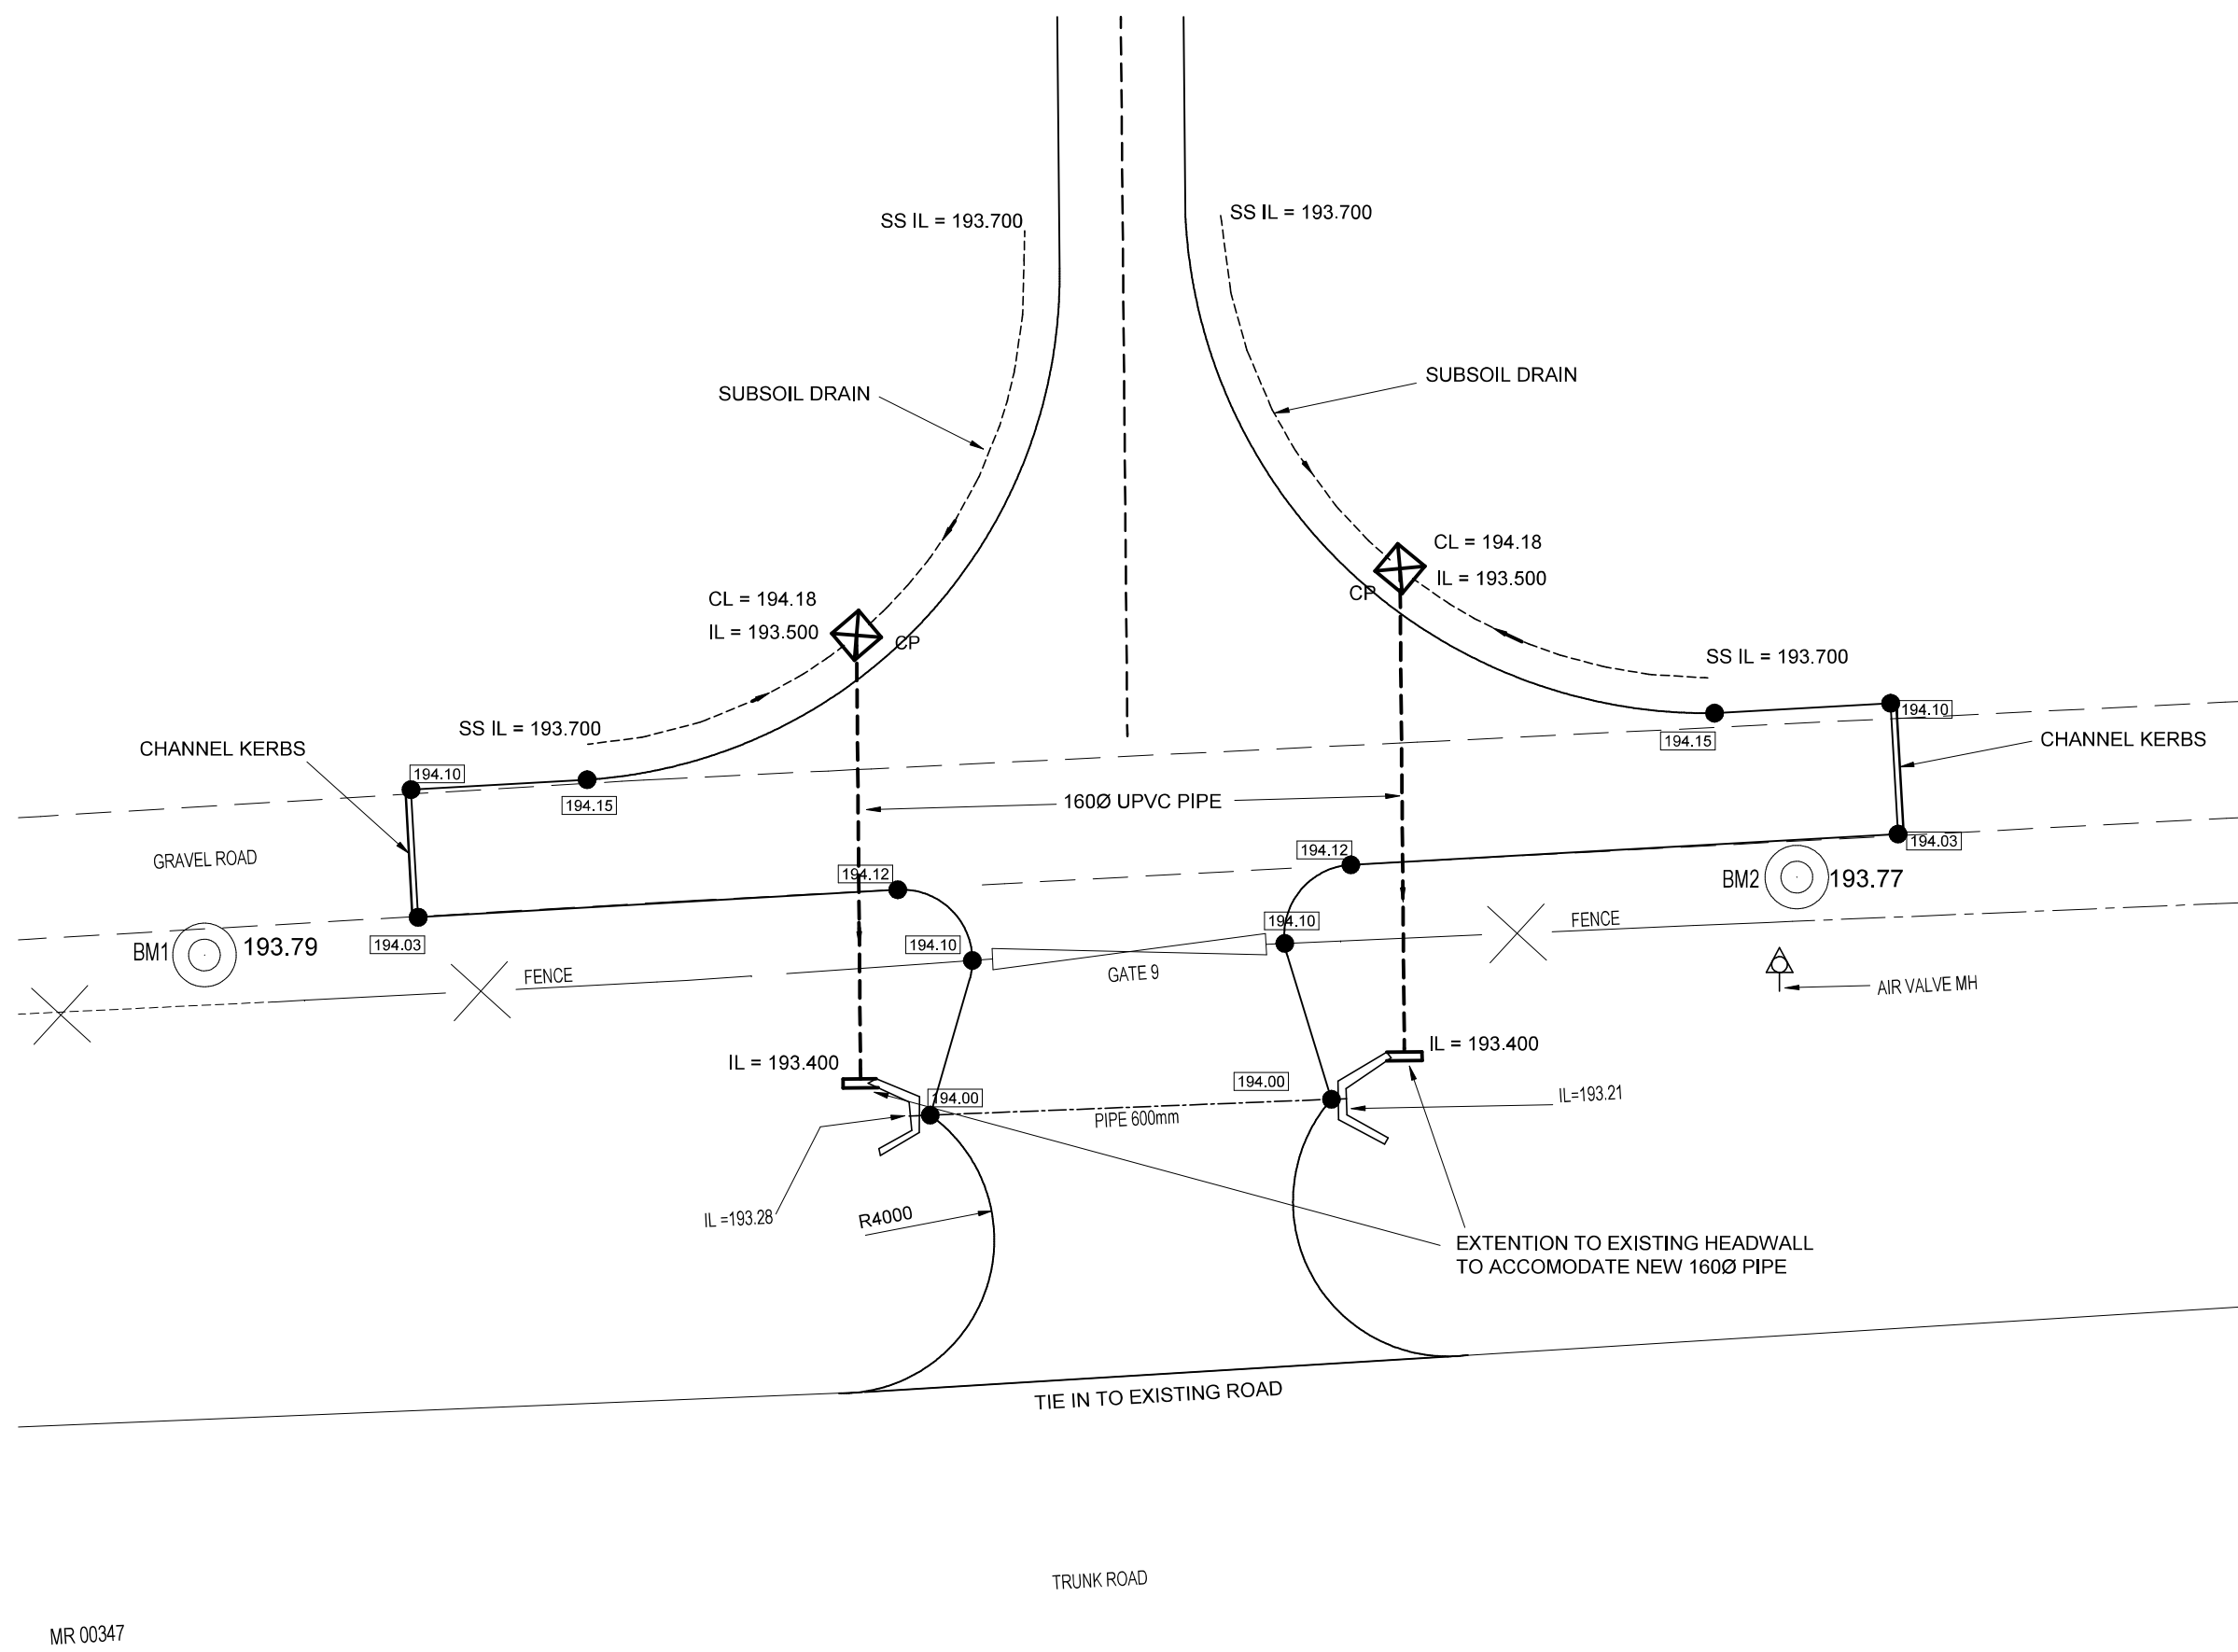

INSET 2
DETAILED LAYOUT OF GATE 9 AREA
SCALE 1 : 200

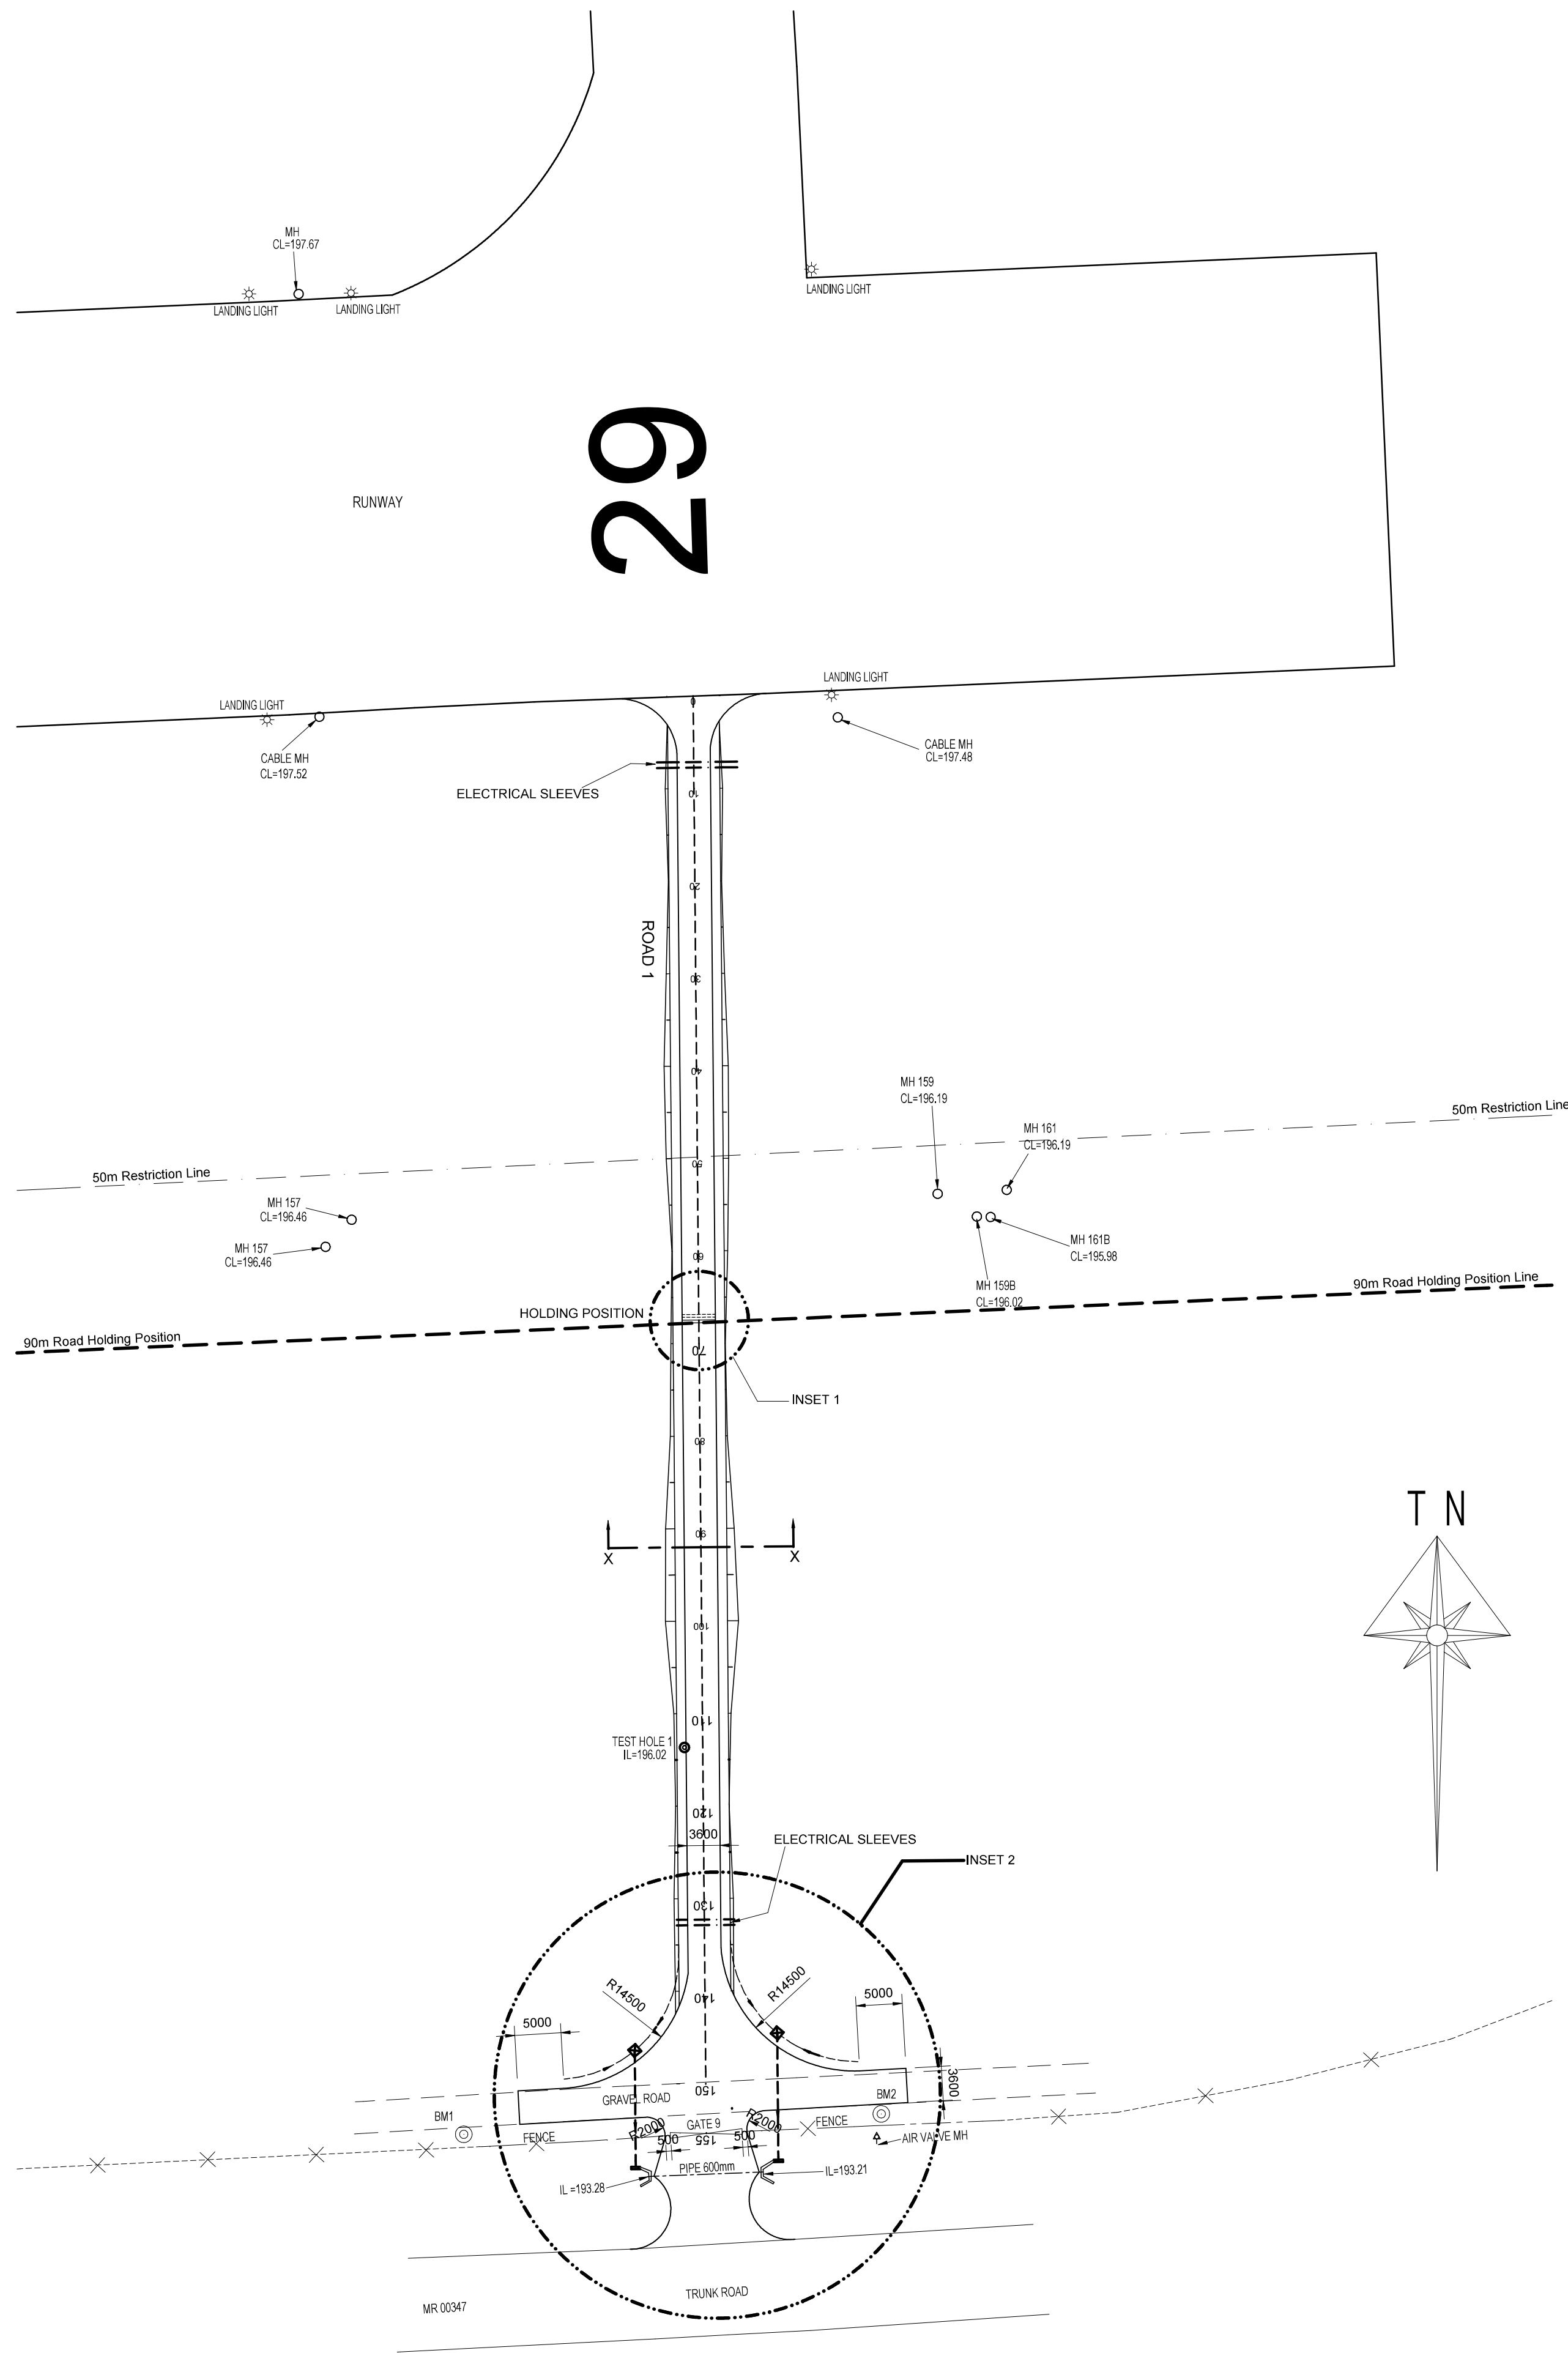

GATE 9 ROAD LAYOUT
SCALE 1 : 500

COPYRIGHT
THIS DRAWING AND DESIGN ARE CONFIDENTIAL AND THE PROPERTY OF KANTEY & TEMPLER AND MAY NOT BE DISCLOSED TO A THIRD PARTY, COPIED/REPRODUCED IN WHOLE OR IN PART, WITHOUT THE WRITTEN PERMISSION OF KANTEY & TEMPLER.

GENERAL NOTES

1. ALL DIMENSIONS TO BE CHECKED ON SITE BEFORE ANY WORK IS PUT IN HAND.
2. ALL MATERIALS AND WORKMANSHIP ARE TO BE IN ACCORDANCE WITH THE LATEST EDITION OF THE STANDARDIZED SPECIFICATION, SABS 1200 AND THE STANDARDS REFERRED TO THEREIN.

LEGEND

- STORMWATER - DIA AS INDICATED
- SUBSOIL DRAIN
- == :: == 2 x 160mm UPVC SLEEVES UNLESS SHOWN OTHERWISE

0	FOR CONSTRUCTION	CAL	09-05-18	NA
No	Description	Drw	Date	App

REVISIONS

	Initials	Date
Designed	CAL	01-09-16
Drawn	CAL	01-09-16
Project Eng	NA	01-09-16
Approved	NA	01-09-16

SCALE 1 : 500

K&T
KANTEY & TEMPLER
CONSULTING ENGINEERS
Engineering African Development
P O BOX 458 GEORGE SOUTH AFRICA 6530 TEL +27 44 874 2177

Client
GEORGE
AIRPORT
AIRPORTS COMPANY SOUTH AFRICA

Project
ARFF EMERGENCY & SIMULATOR ROADS

Title
**GATE 9
ROAD LAYOUT
AND DETAIL**

Drawing No
G5131-CE-010

Rev No
0