


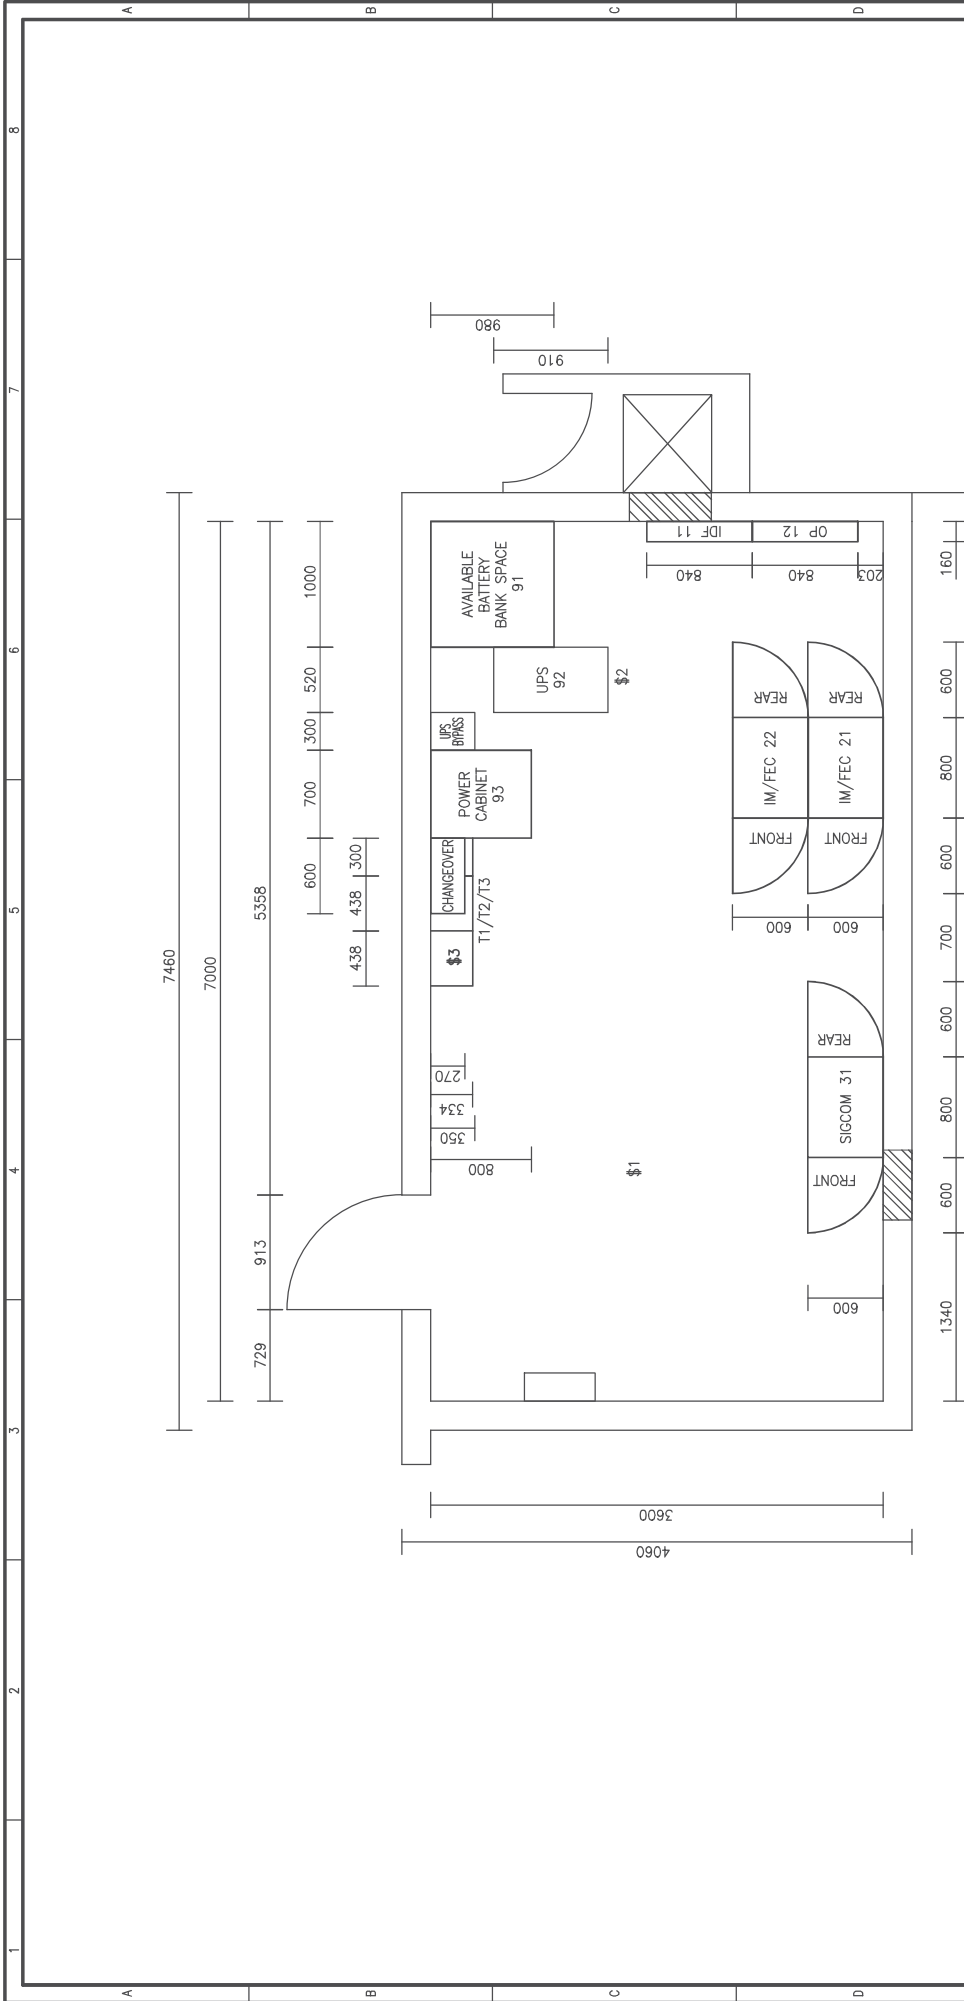

NOTE: ROOMS ARE EQUIPPED WITH FALSE FLOOR TO FACILITATE CABLING

- \$1 – REINFORCED FALSE FLOOR
- \$2 – POWER CABINETS LAYOUT MAY CHANGE ACCORDING TO NECESSITY
- \$3 – T1 TRANSFORMER FOR SIGNALS, T2 TRANSFORMER FOR POINTS & T3 TRANSFORMER FOR LEVEL CROSSING

THALES MAYTA US & CANADA	DRAWN	LC	Producer	Internal Checker	External Checker	Technical Advisor	PRASA REGION	PRASA HQ	DRAWN DATE	SCALE	NTS	RETREAT (RET)	 prasa PASSENGER RAIL AGENCY OF SOUTH AFRICA	OSE	1C	122					
	DATE	9/74												CHECKED	REVIEWED	CHECKED	REVIEWED	APPROVED	APPROVED	AMEND. No.	Sheet
	AMENDED													DATE	21/01/2020	DATE	DATE	DATE	DATE	-	0.1
WCRP TMC SIG BMD 1.2 DWG 00004	AMENDED																				