




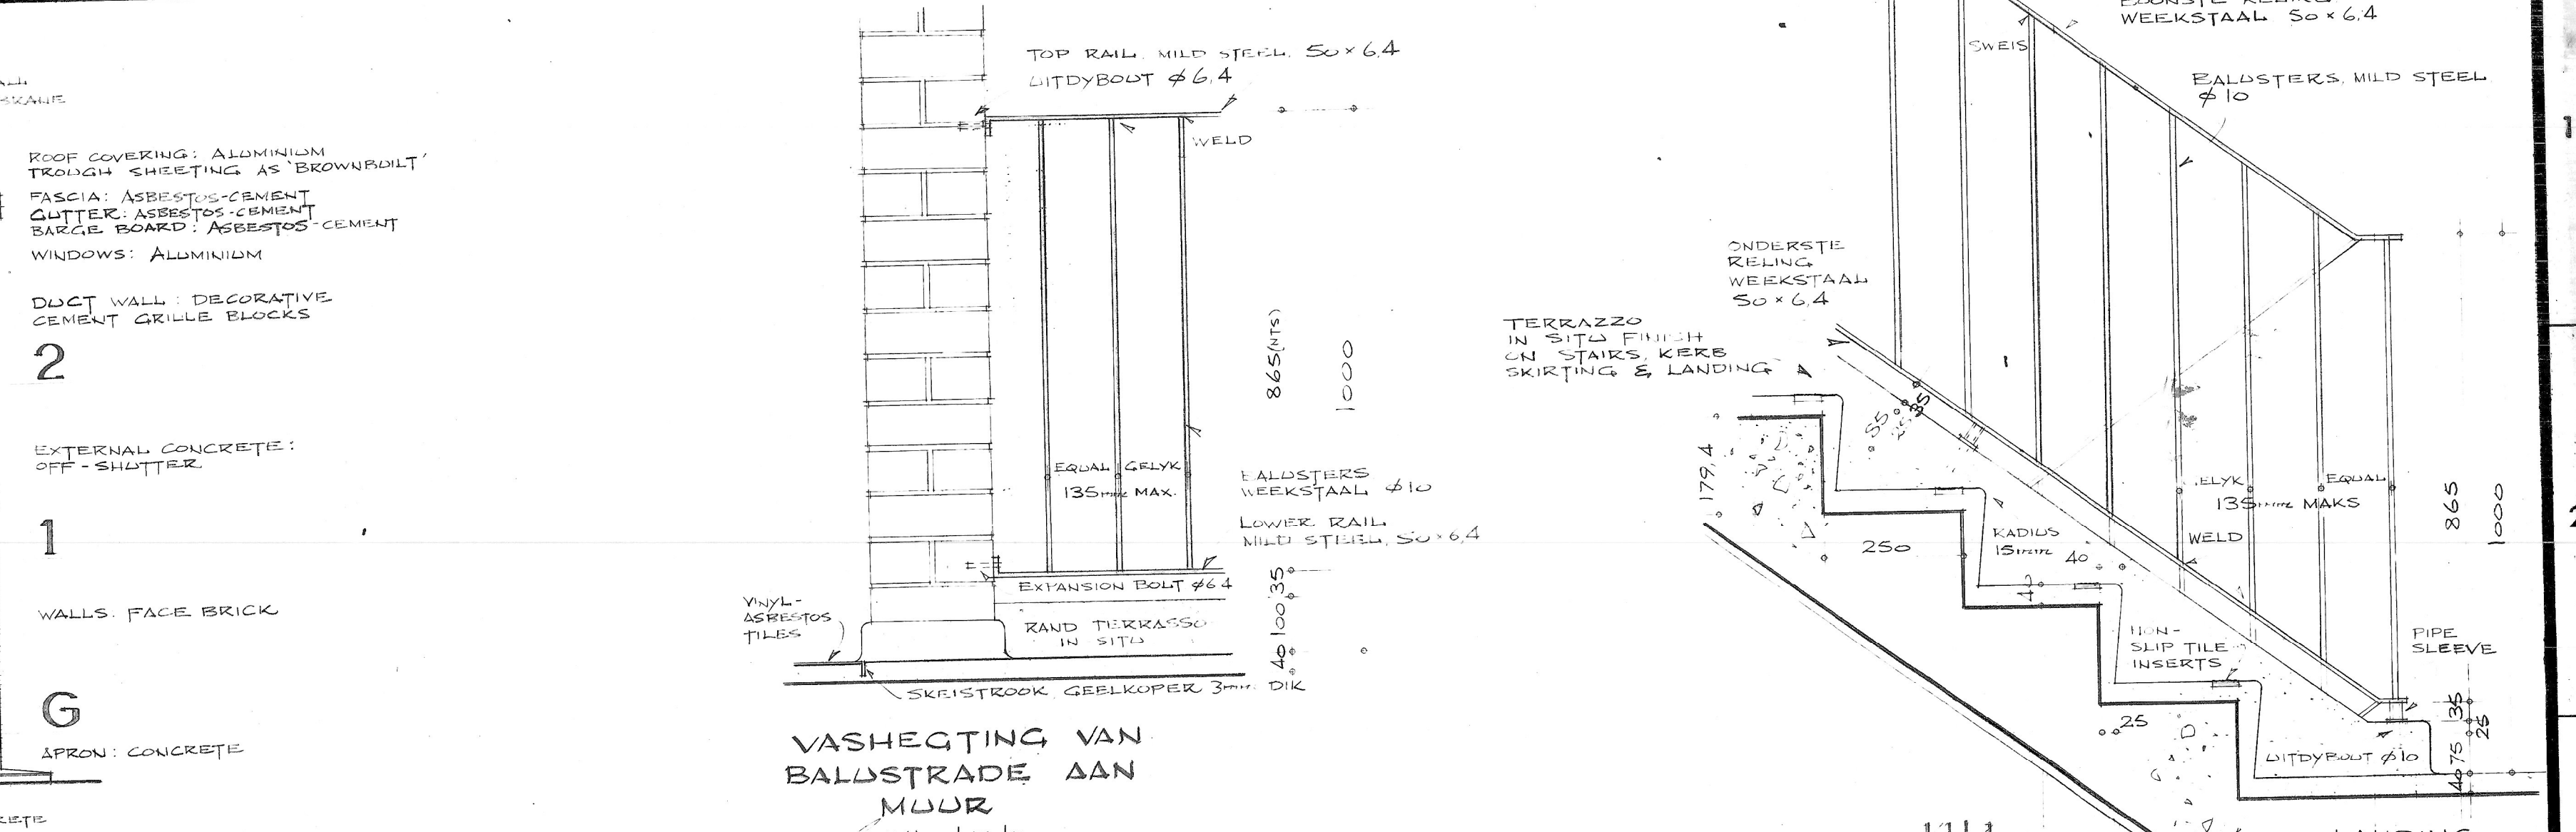

VASHEGTING VAN
BALUSTRADE AAN
MUUR
SKAAL 1 in 10

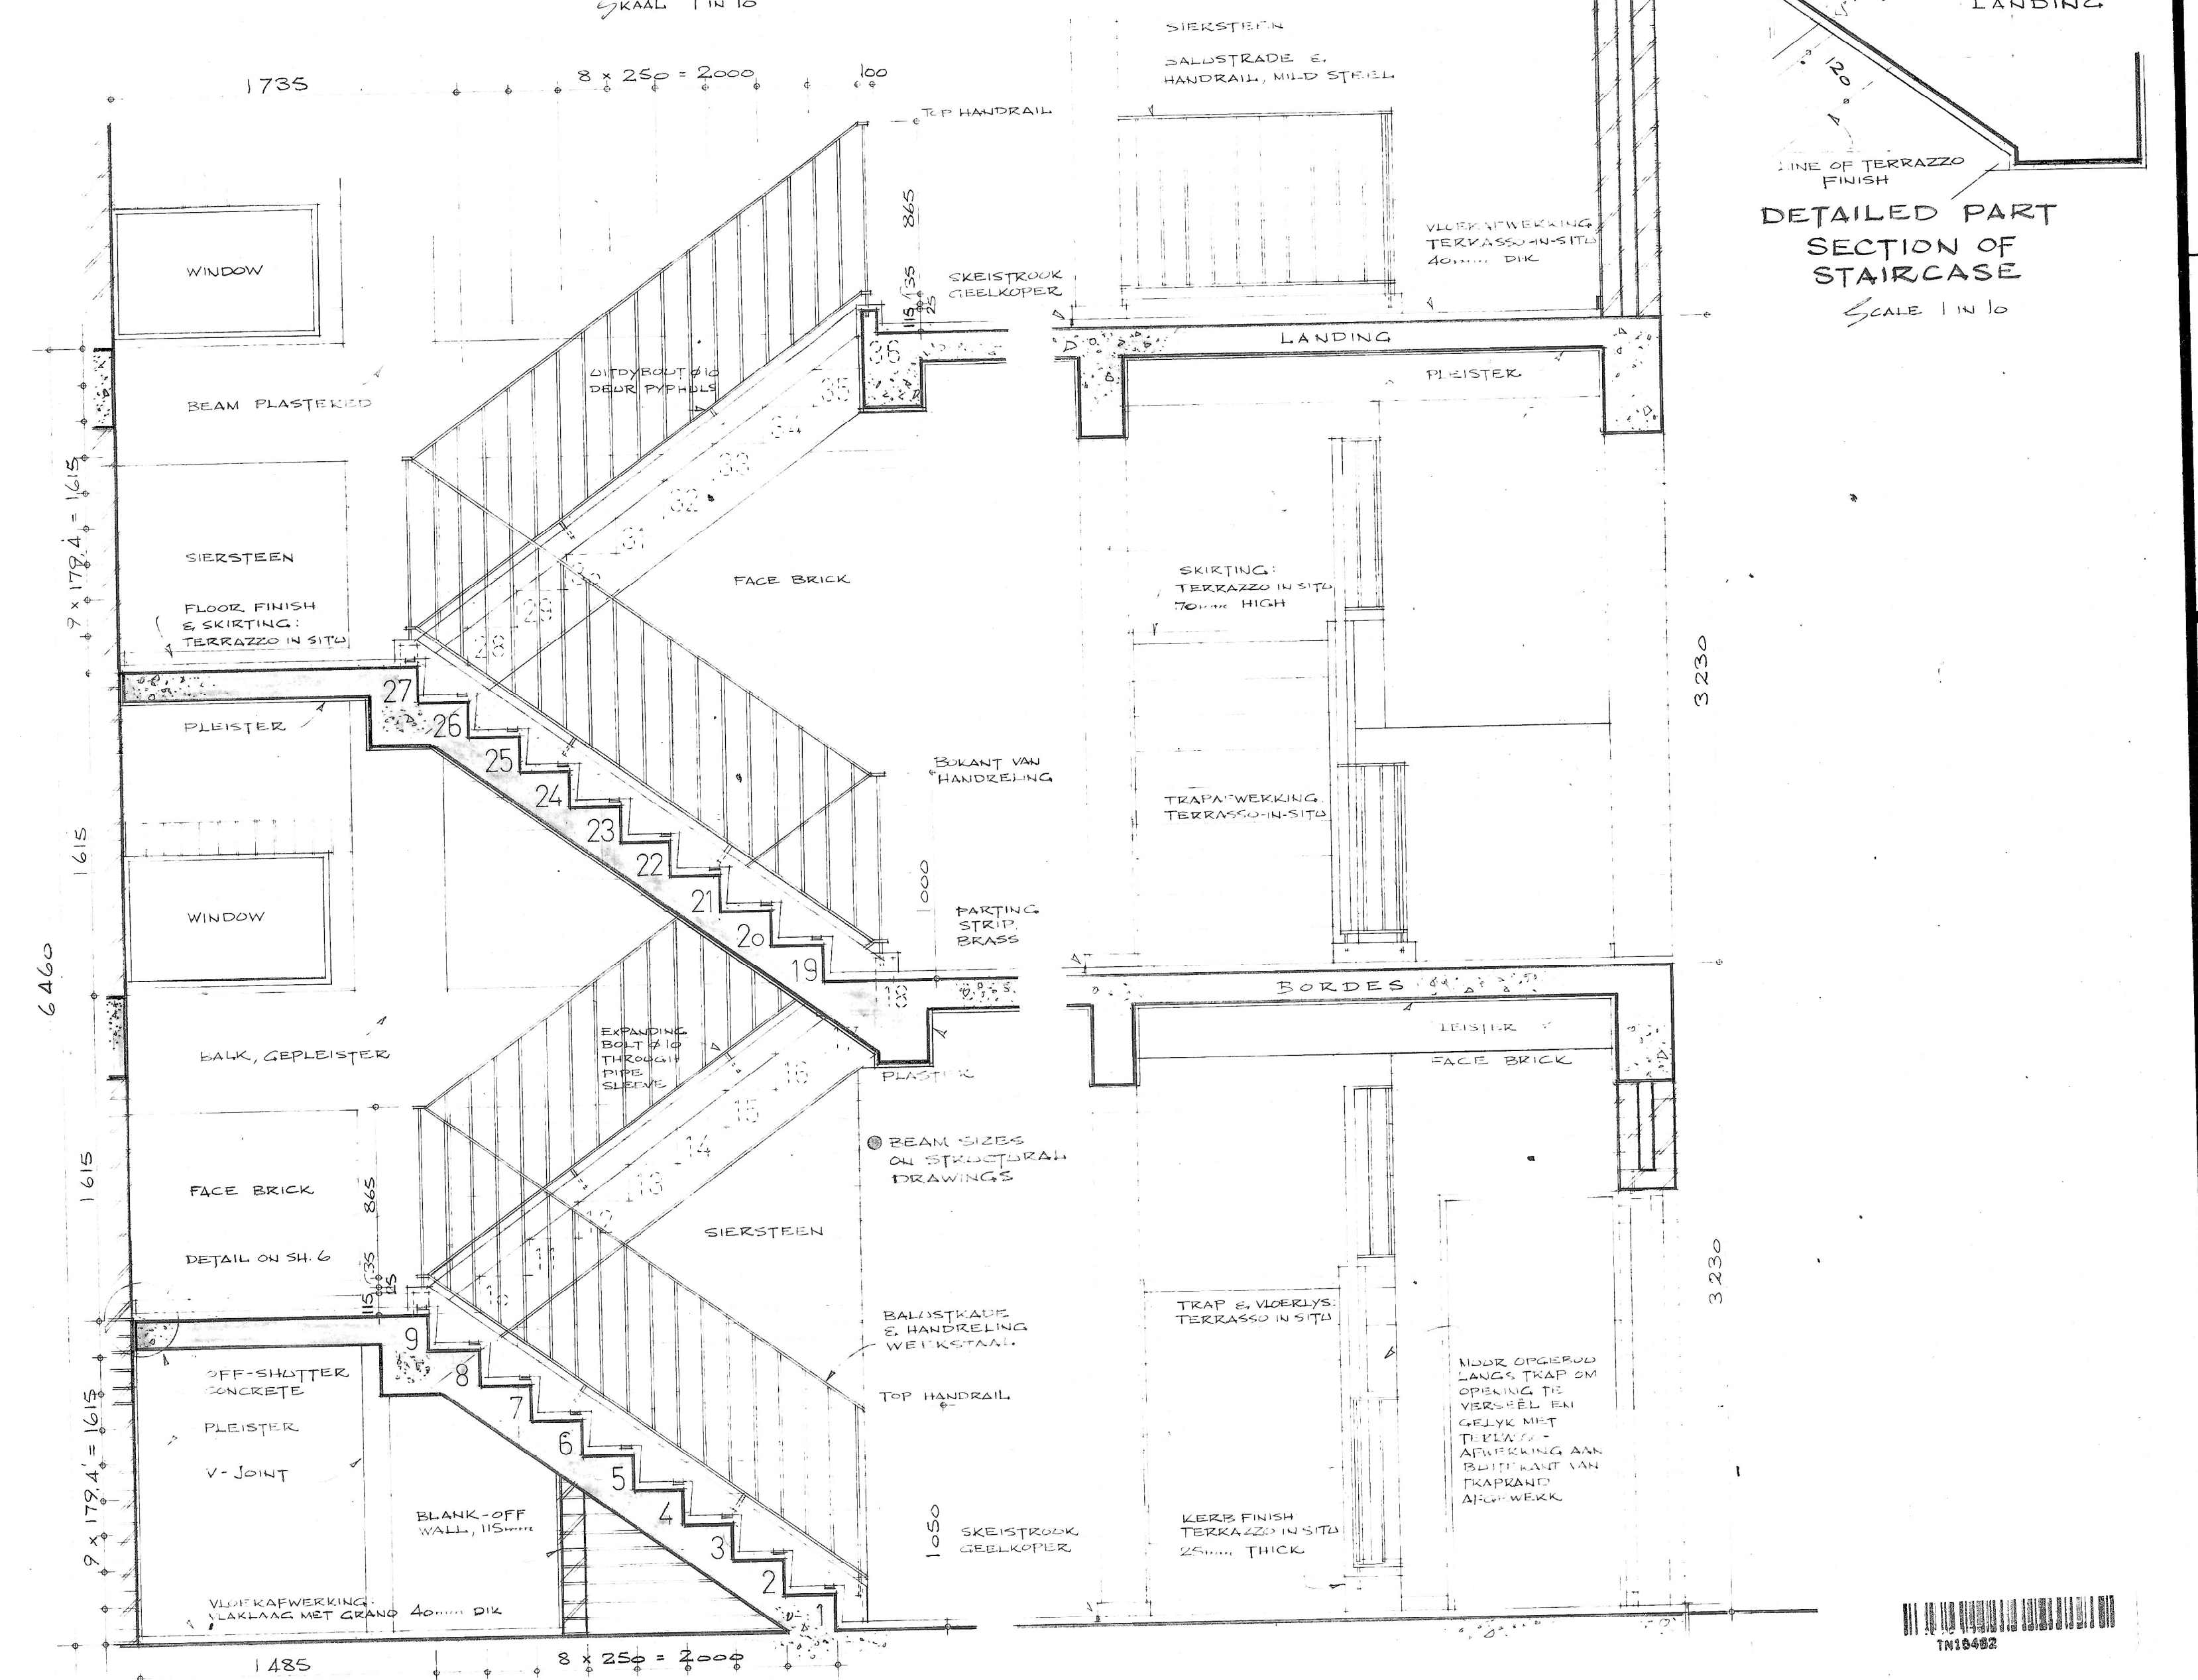

SUIDWES-AANSIG
SKAAL 1 IN 100

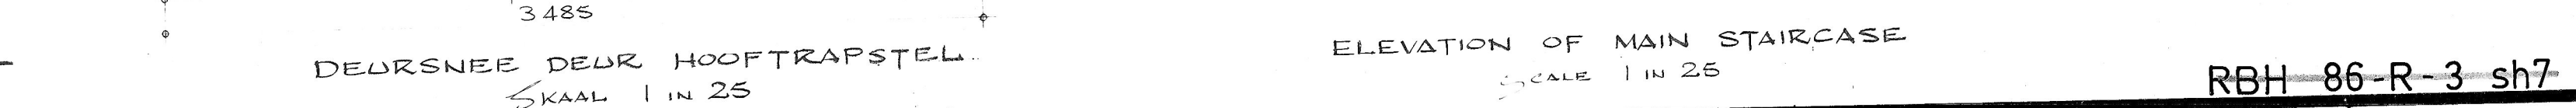

ELEVATION OF MAIN STAIRCASE
SCALE 1 IN 25

RBH-86-R-3 sh7

BETONSKORT RANDOM		SUIDOOS-AANSIG SKAAL 1 IN 100		NR. NO. DATUM DATE S		WYSIGINGE AMENDMENTS		J.G. HOLAHAN		RICHARDS BAY		SAS SAR	
OPMERKINGE NOTES				HOOFARGITEK CHIEF ARCHITECT 28-7-77		SIVILE HOOFINGENIEUR CHIEF CIVIL ENGINEER DATE		HAWE (FASE 2)		HARBOUR (STAGE 2)		443-U12	
• BESYFERDE AFMETINGS MOET BY VOORKEUR BO GESKAALDE AFMETINGS GEBRUIK WORD. • ALLE AFMETINGS MOET NAGEGAAN WORD ALVORENS DAAR MET ENIGE WERK 'N AANVANG GENEEM WORD. • IN HANDEL VERKRYGBARE ARTIKELS VAN NAGENOEG GELYKSTAANDE IMPERIALE GROOTTES SAL AANVAARBAAR WEES, MAAR DIT IS DIE VERANTWOORDELIKEHEID VAN DIE AANNEMER OM TE VERSEKER DAT VERWANTE ITEMS ONDERLING BEHOORLIK PAS. • FIGURED DIMENSIONS MUST BE TAKEN IN PREFERENCE TO SCALED DIMENSIONS. • ALL DIMENSIONS MUST BE CHECKED BEFORE COMMENCING ANY WORK. • COMMERCIALY AVAILABLE ARTICLES OF APPROXIMATELY EQUIVALENT IMPERIAL SIZES WILL BE ACCEPTABLE BUT IT WILL BE THE CONTRACTOR'S RESPONSIBILITY TO ENSURE THAT ALL RELATED ITEMS WILL FIT PROPERLY.				ARGITEK 28-7-77		ARCHITECT 28-7-77		HOOF VERBINDINGGEBOU AANSIGTE & TRAP-DETAILS		MAIN COMMUNICATION BLDG. ELEVATIONS & STAIR DETAILS		YEL SHEET 7	
G				H		J		K		L		M	
A				B		C		D		E		F	
G				H		J		K		L		M	
A				B		C		D		E		F	