


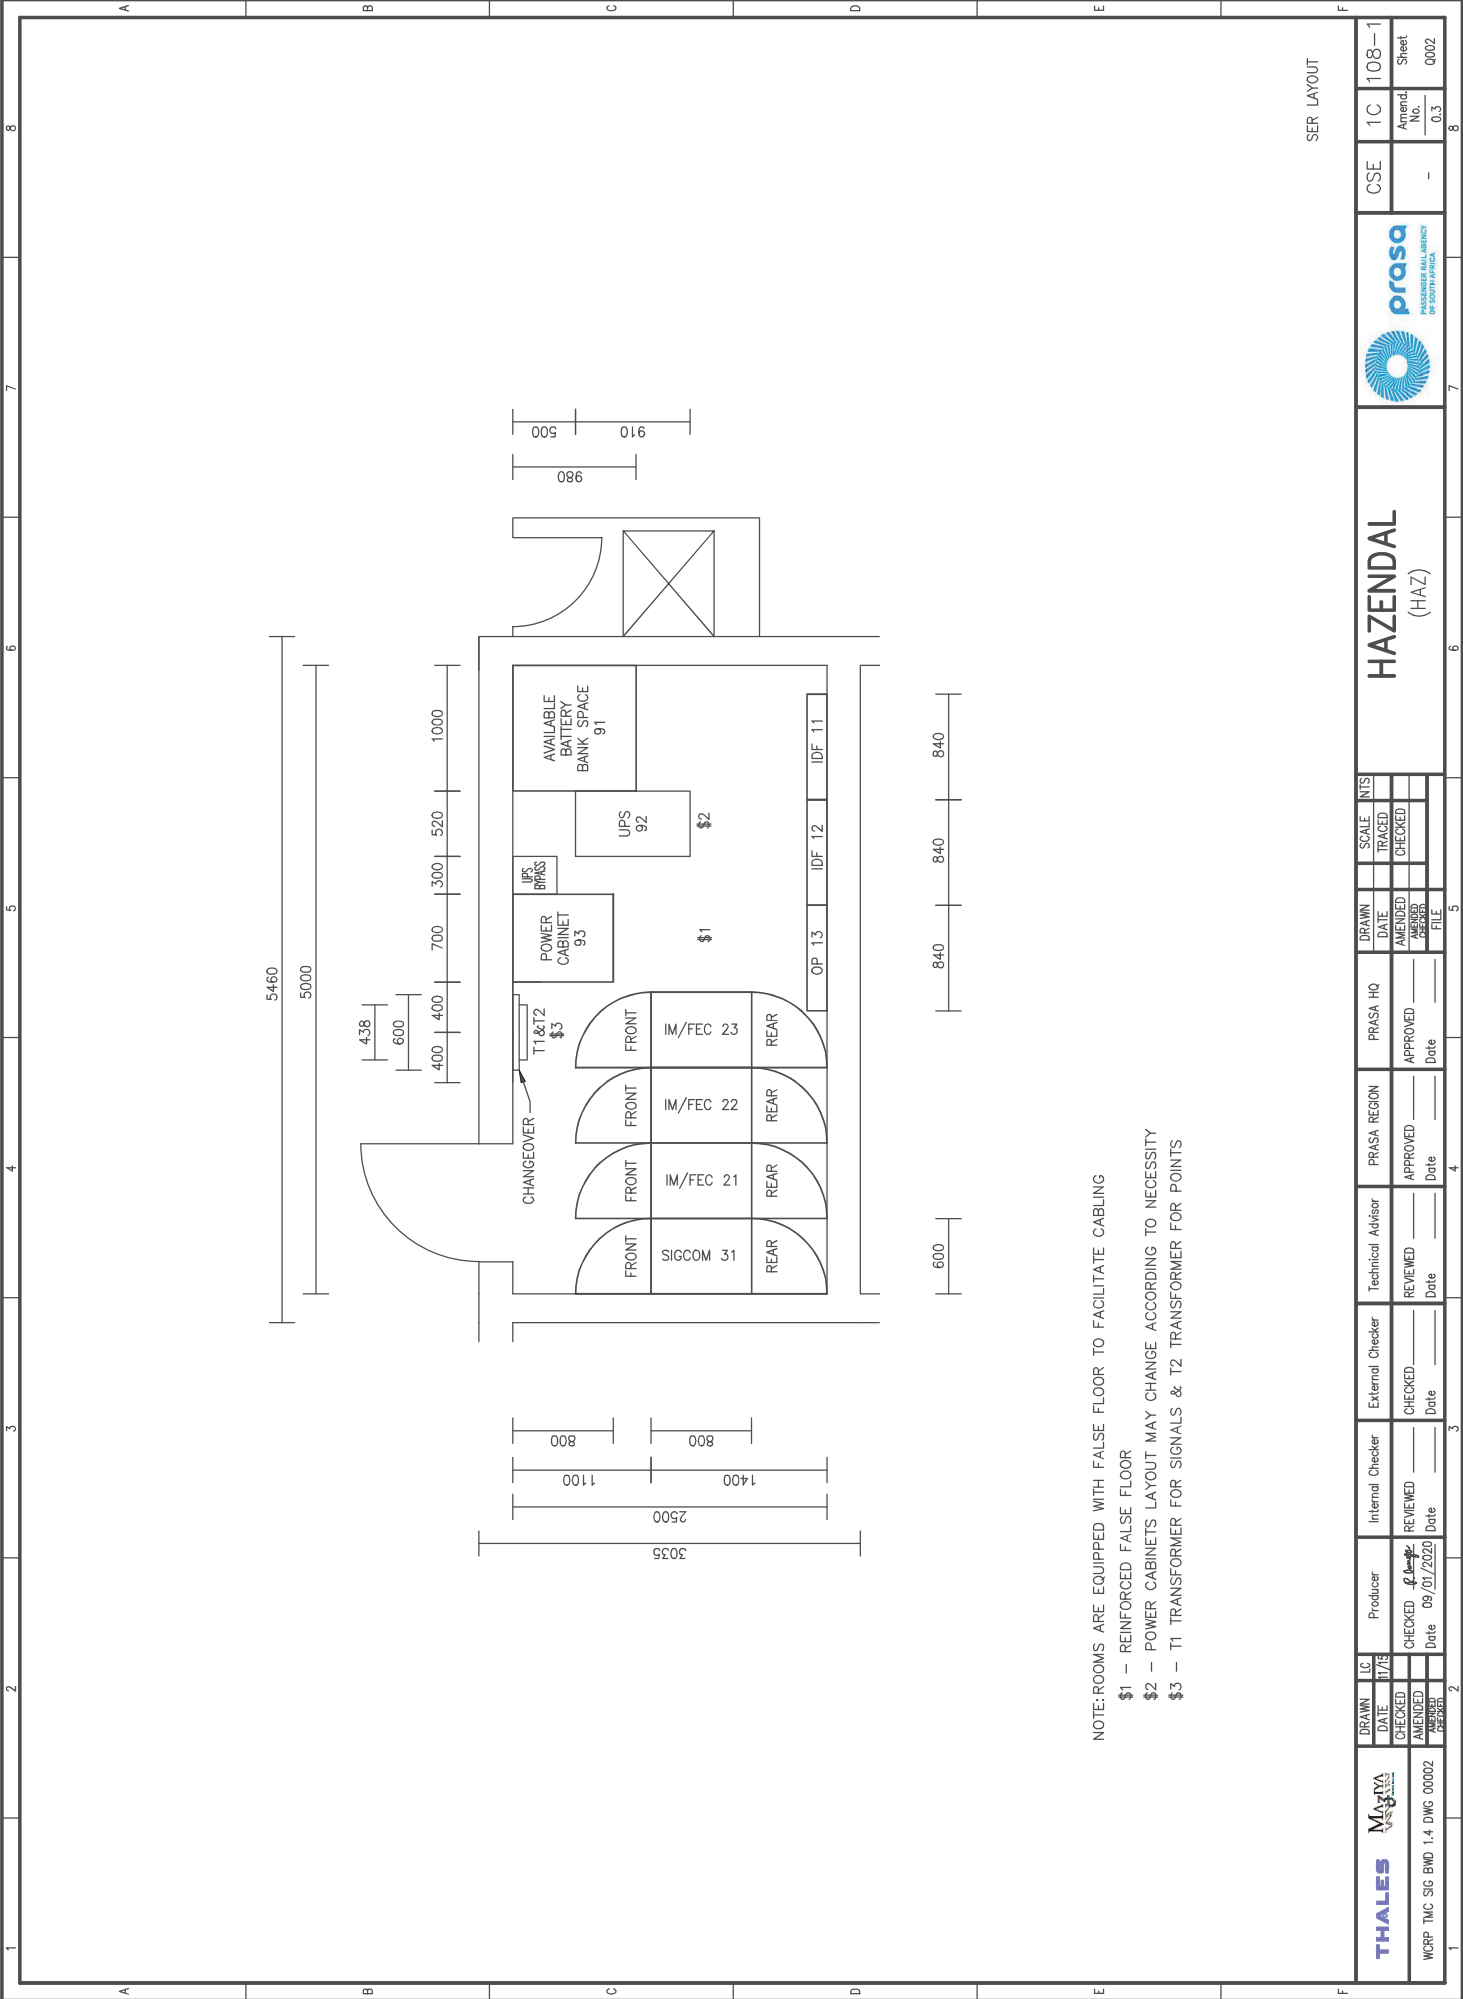

NOTE: ROOMS ARE EQUIPPED WITH FALSE FLOOR TO FACILITATE CABLING
\$1 – REINFORCED FALSE FLOOR
\$2 – POWER CABINETS LAYOUT MAY CHANGE ACCORDING TO NECESSITY
\$3 – T1 TRANSFORMER FOR SIGNALS & T2 TRANSFORMER FOR POINTS

THALES

WCRP TMC SIG BWD 1.4 DWG 00002

DRAWN
DATE
CHECKED
AMENDED
FILE

LC
11/15

Producer
Checked
Date

Technical Advisor
REVIEWED
Date

External Checker
CHECKED
Date

Internal Checker
REVIEWED
Date

PRASA HQ
APPROVED
Date

PRASA REGION
APPROVED
Date

PRASA HQ
APPROVED
Date

DRAWN
DATE
AMENDED
FILE

SCALE
TRACED
CHECKED

NTS

HAZENDAL
(HAZ)

prasa

CSE

1C

108-1

Amend
No.
-0.3

Sheet
No.
0002

WCRP – Template for A3 Format Drawings Rev 05.dwg
Contract Agreement – H0/(NF(S))/223/12/2011 – Design, Construction and Implementation of a New Railway Signaling System and Installation of the new Cape Town Traffic Control in Bellville. Clause 3.9 of the Contract Agreement