


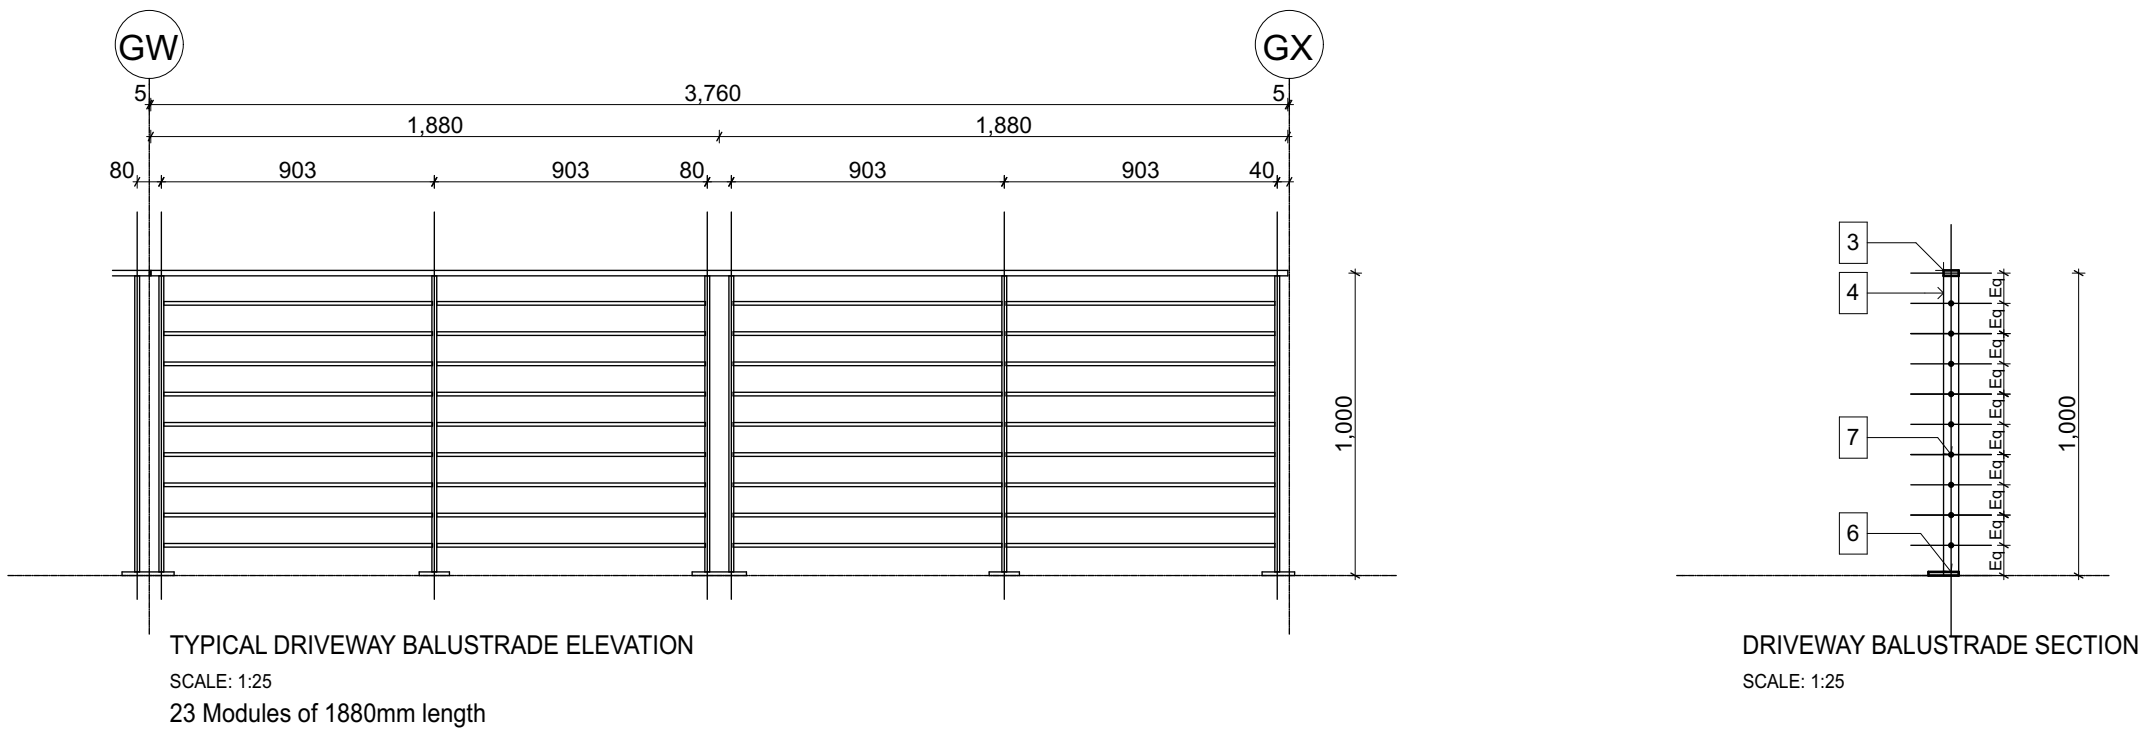
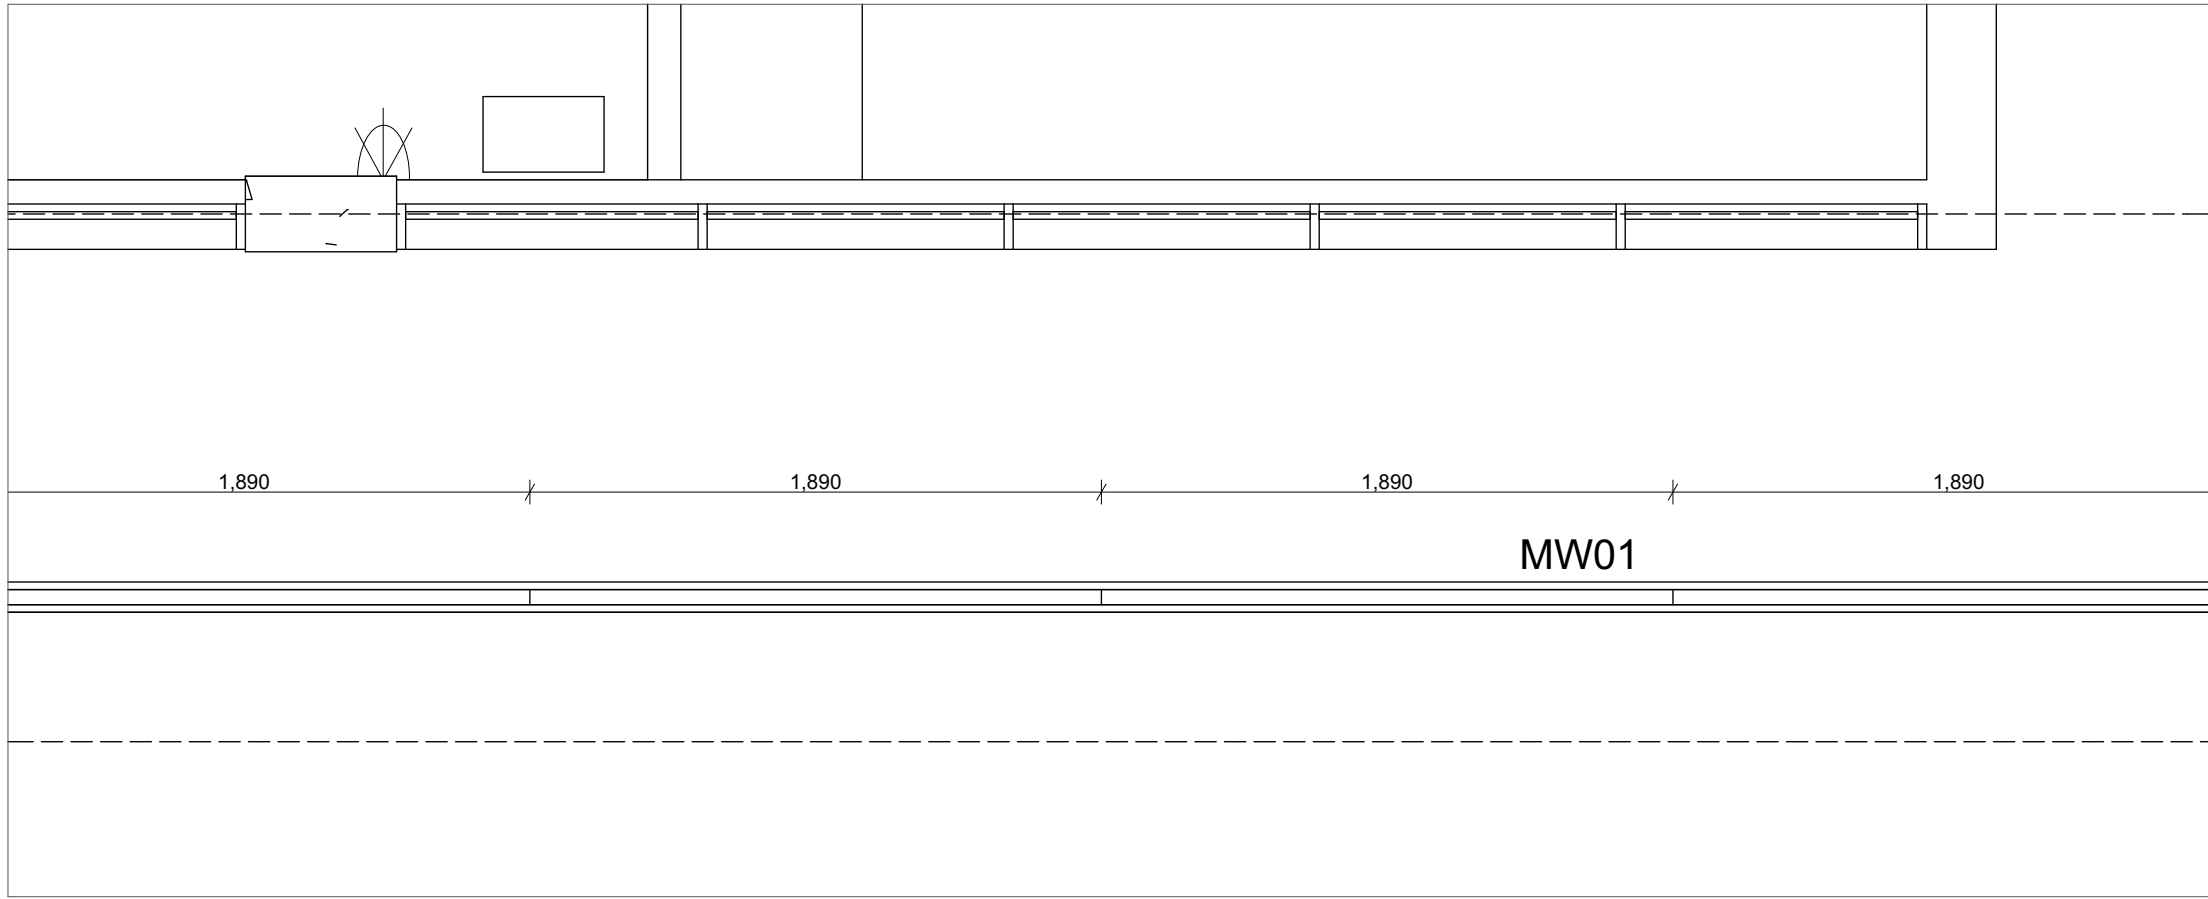
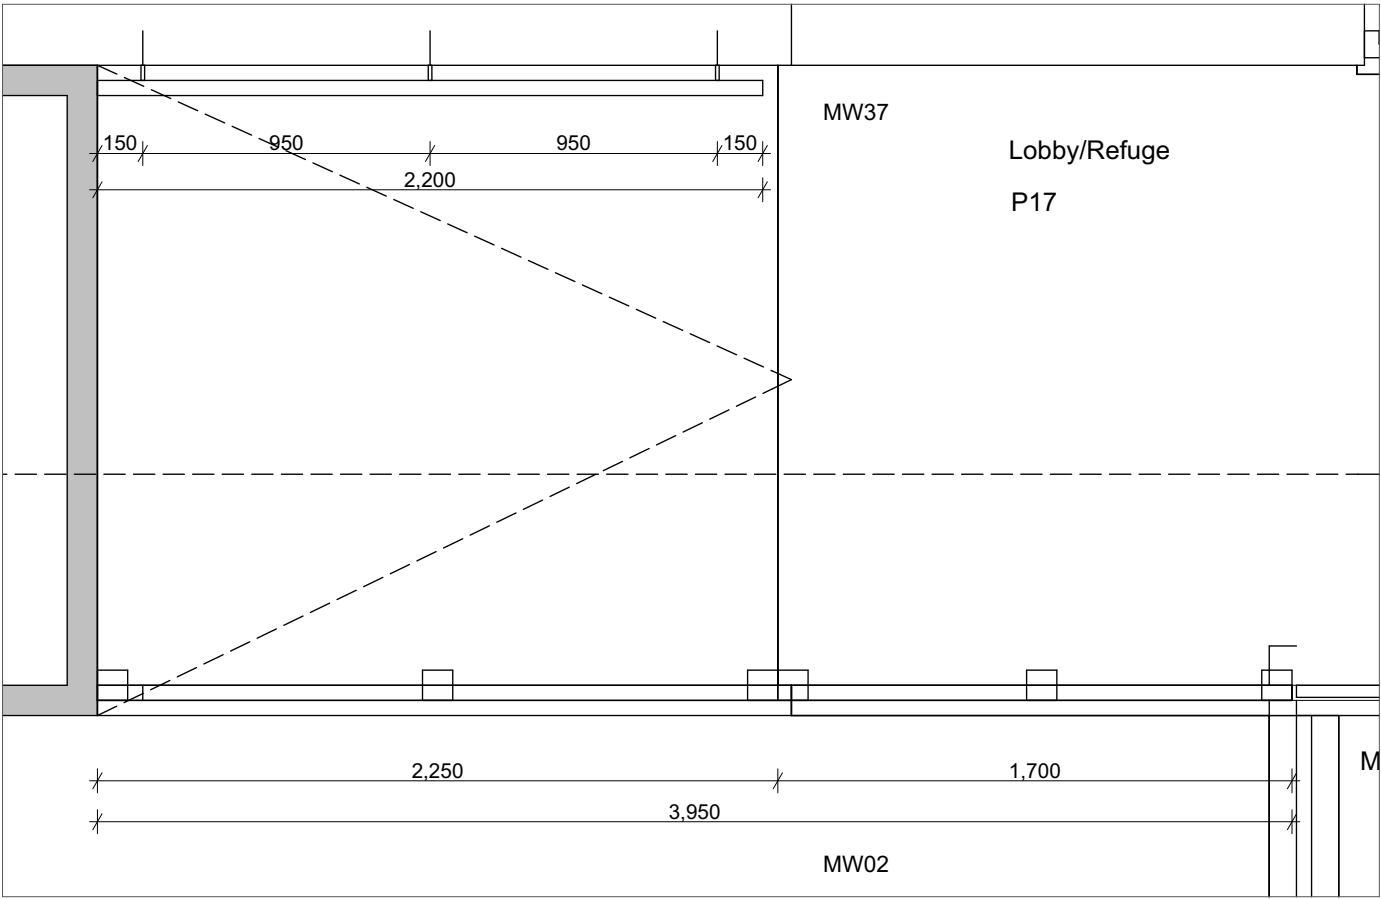


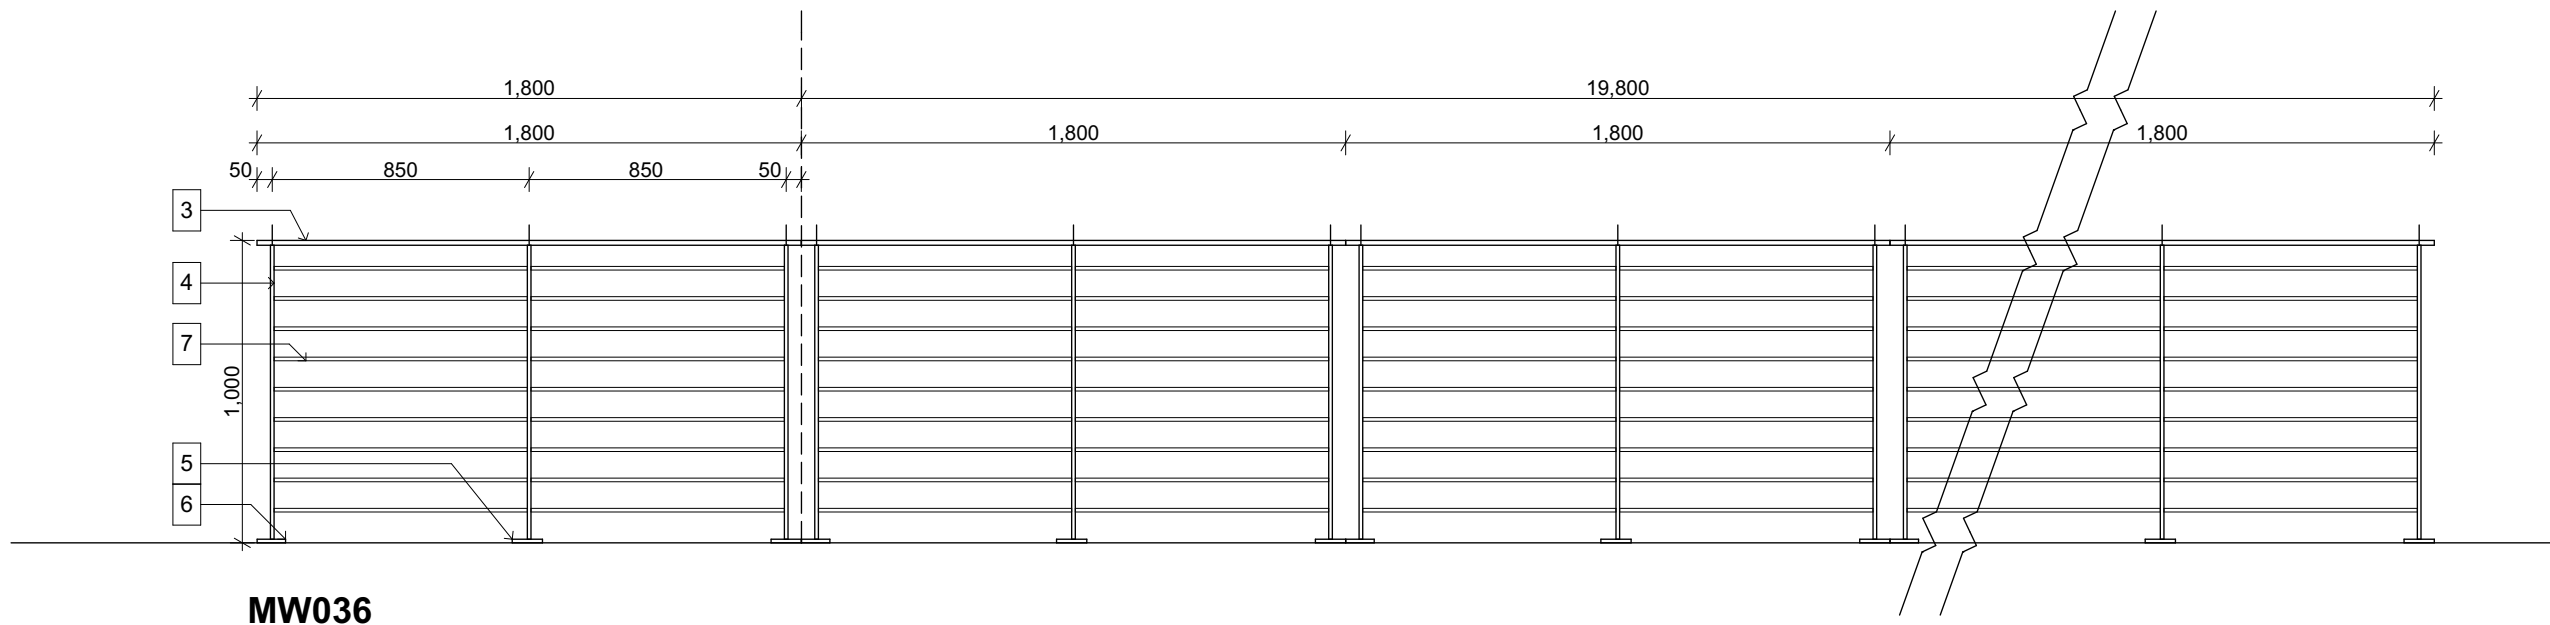



MW01

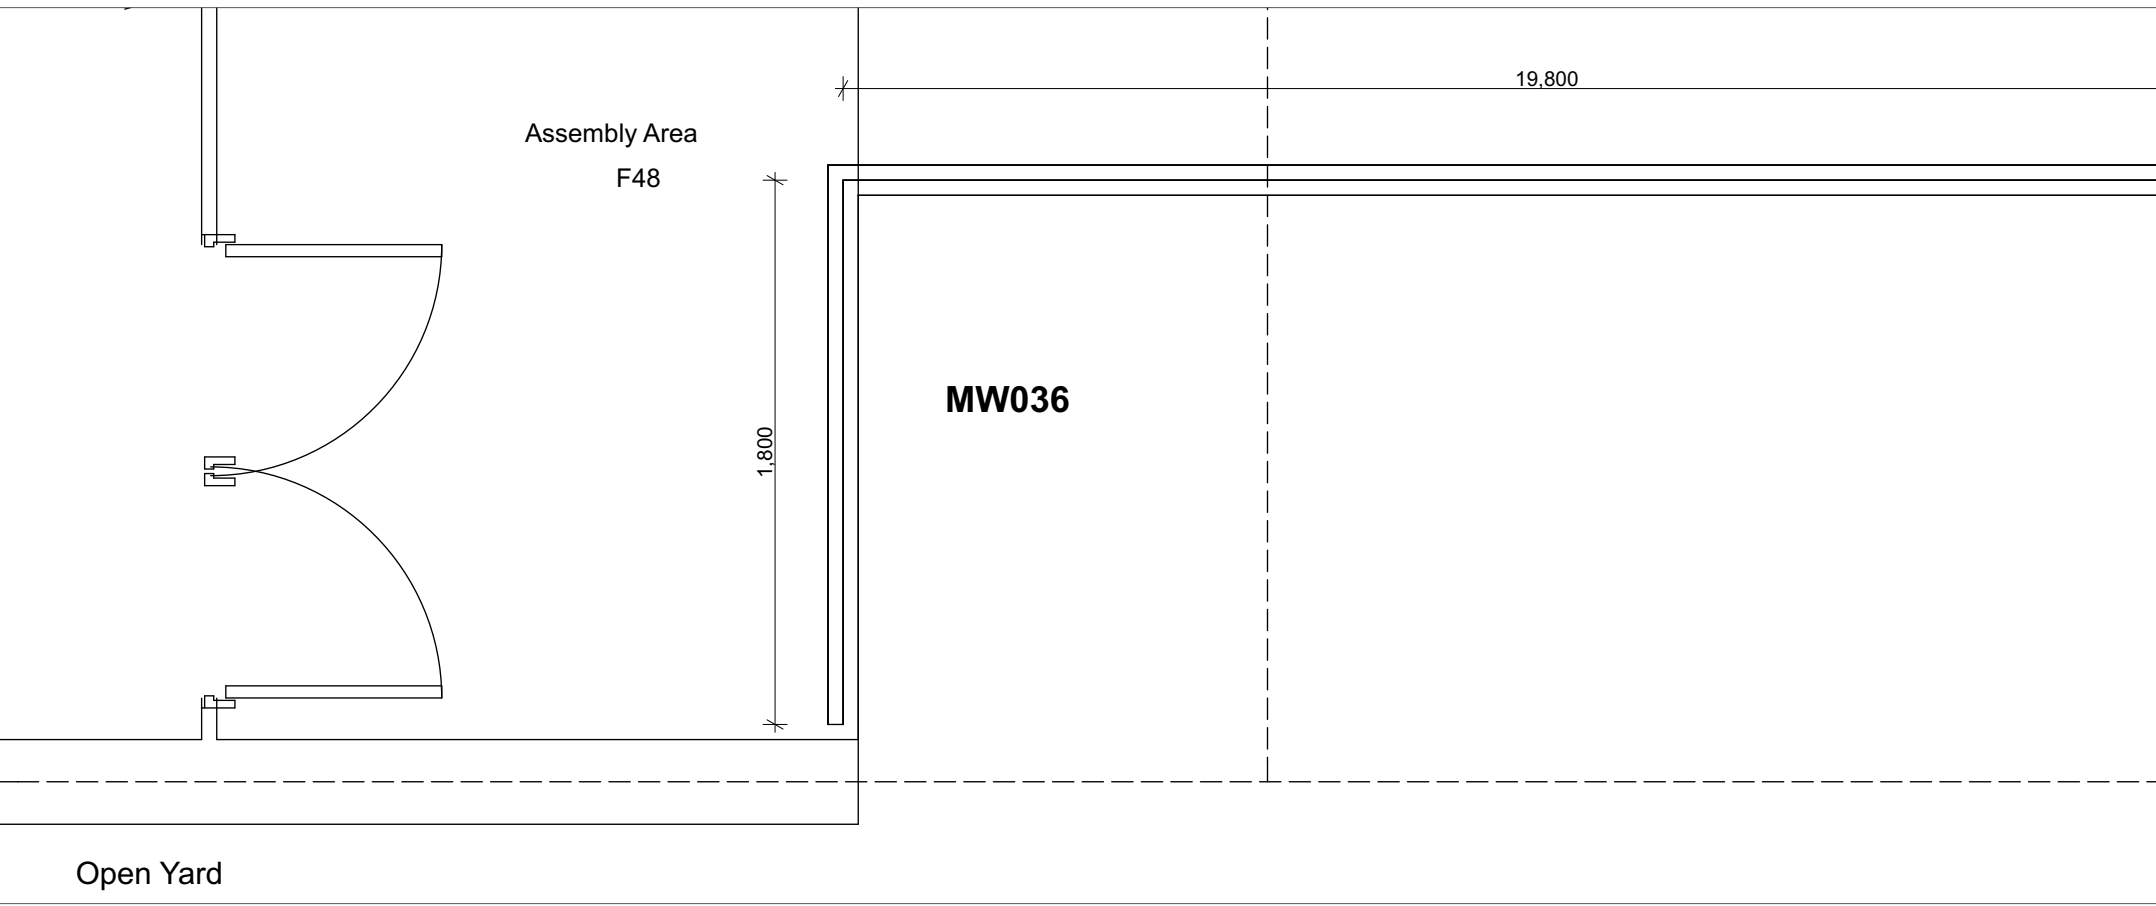


MW02 + MW37

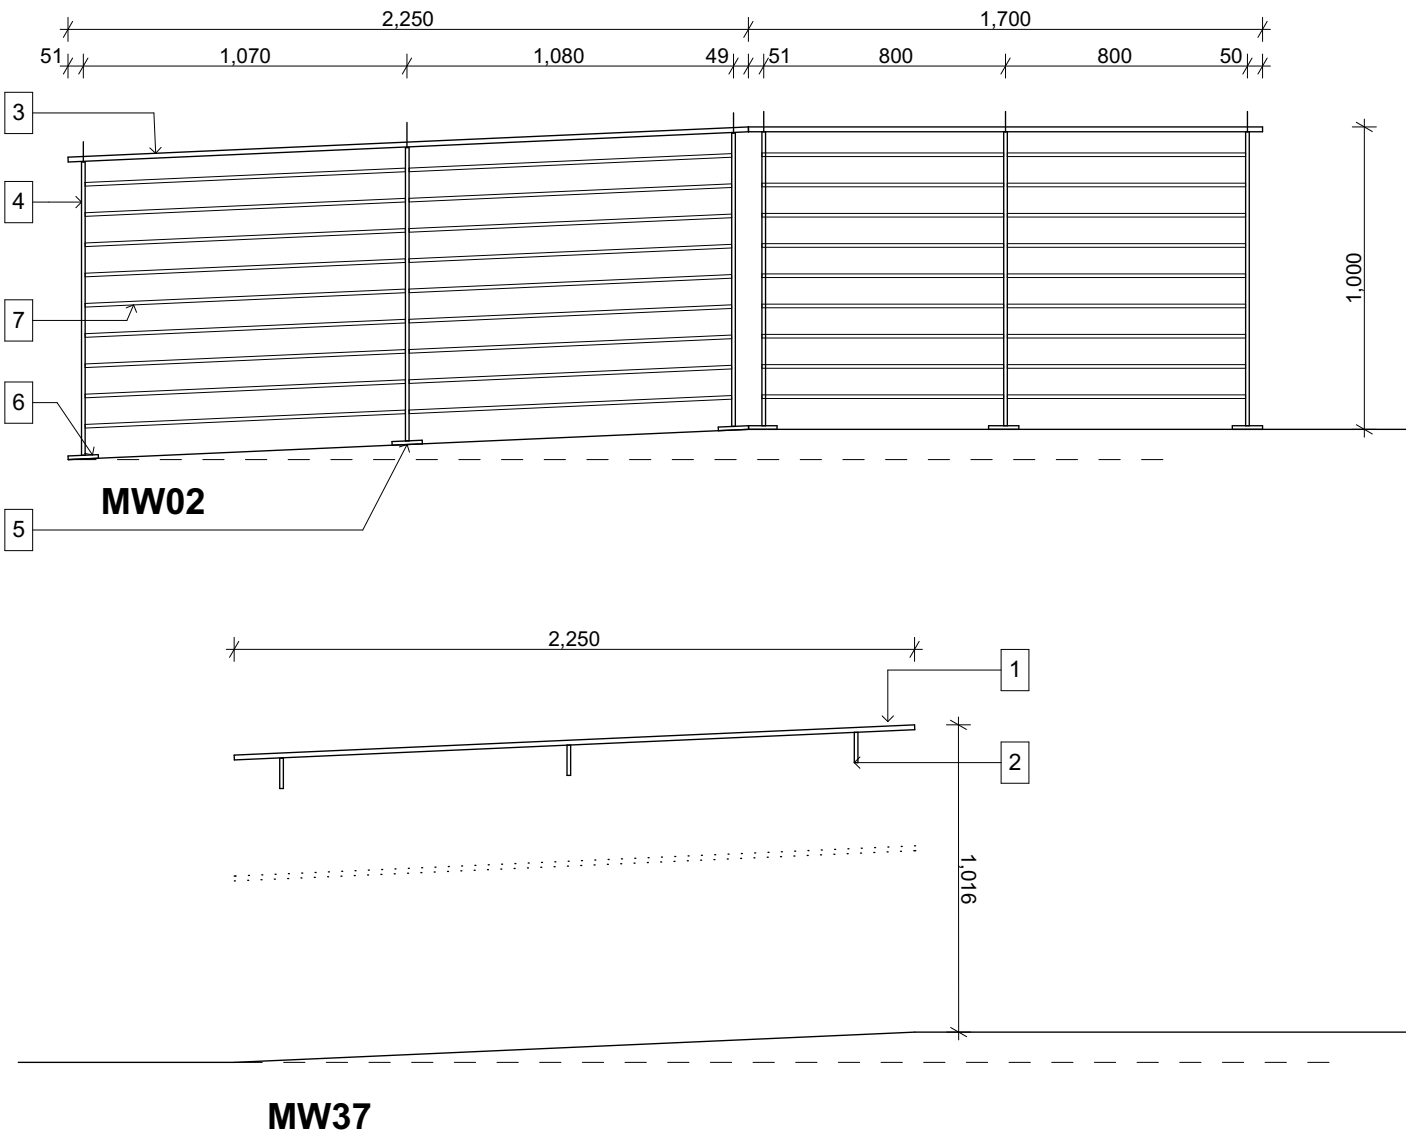


MW36

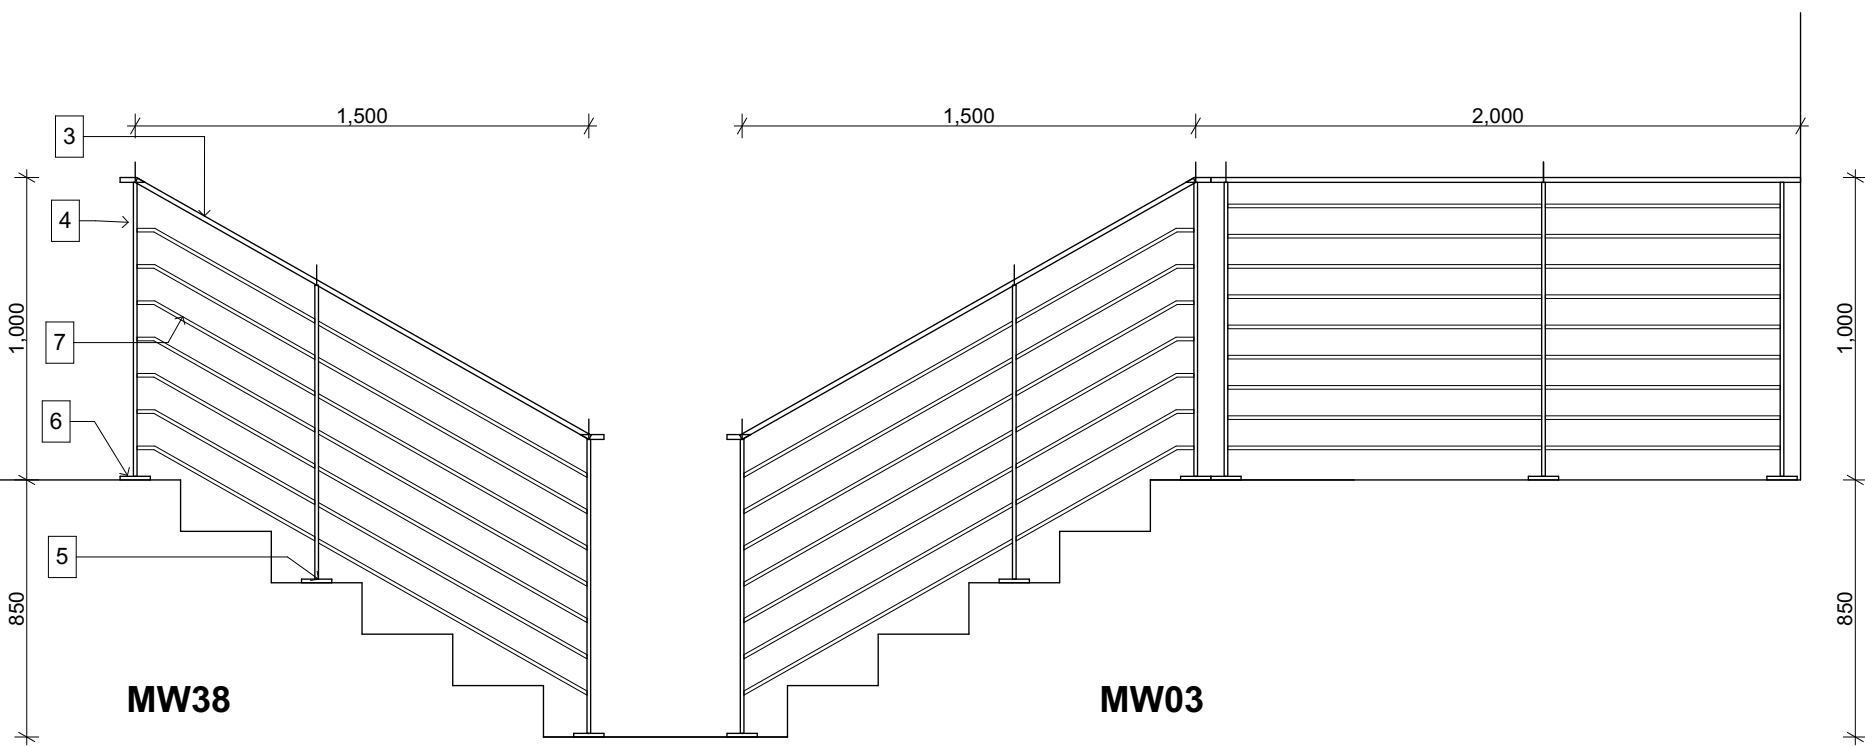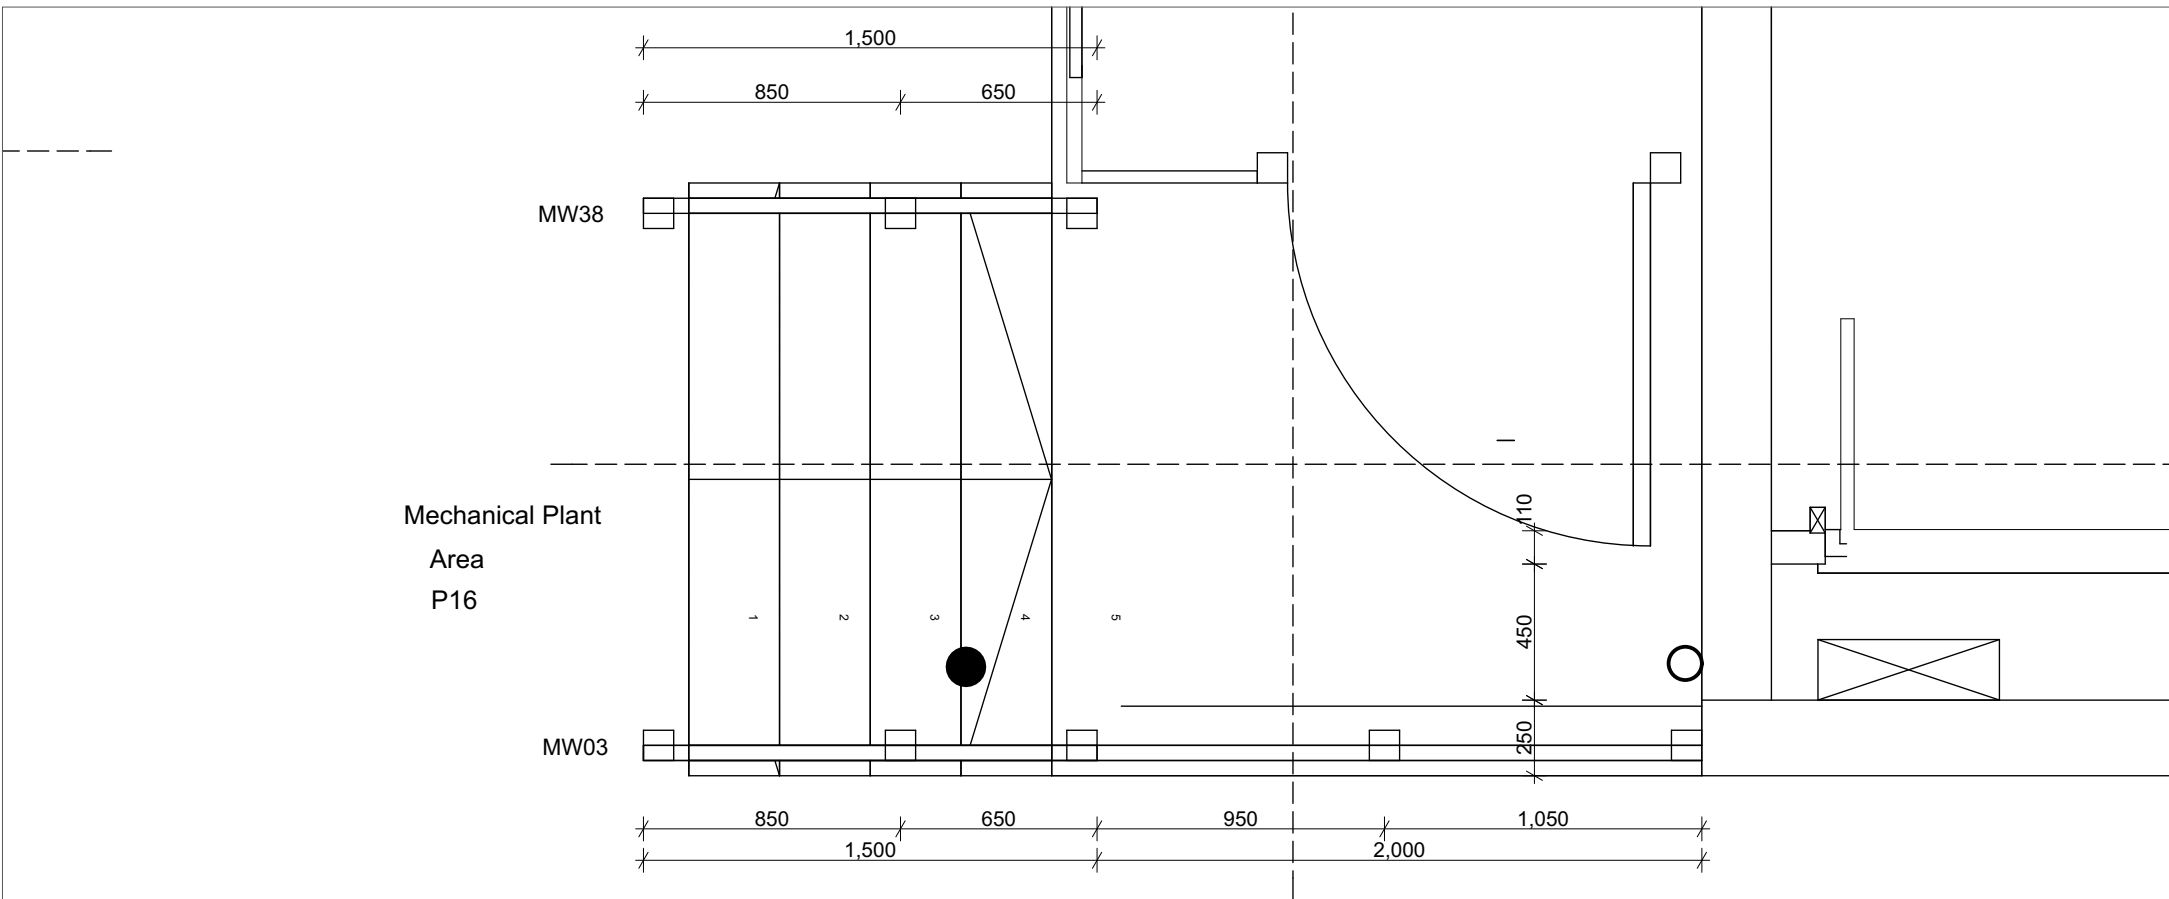

MW03 + MW38

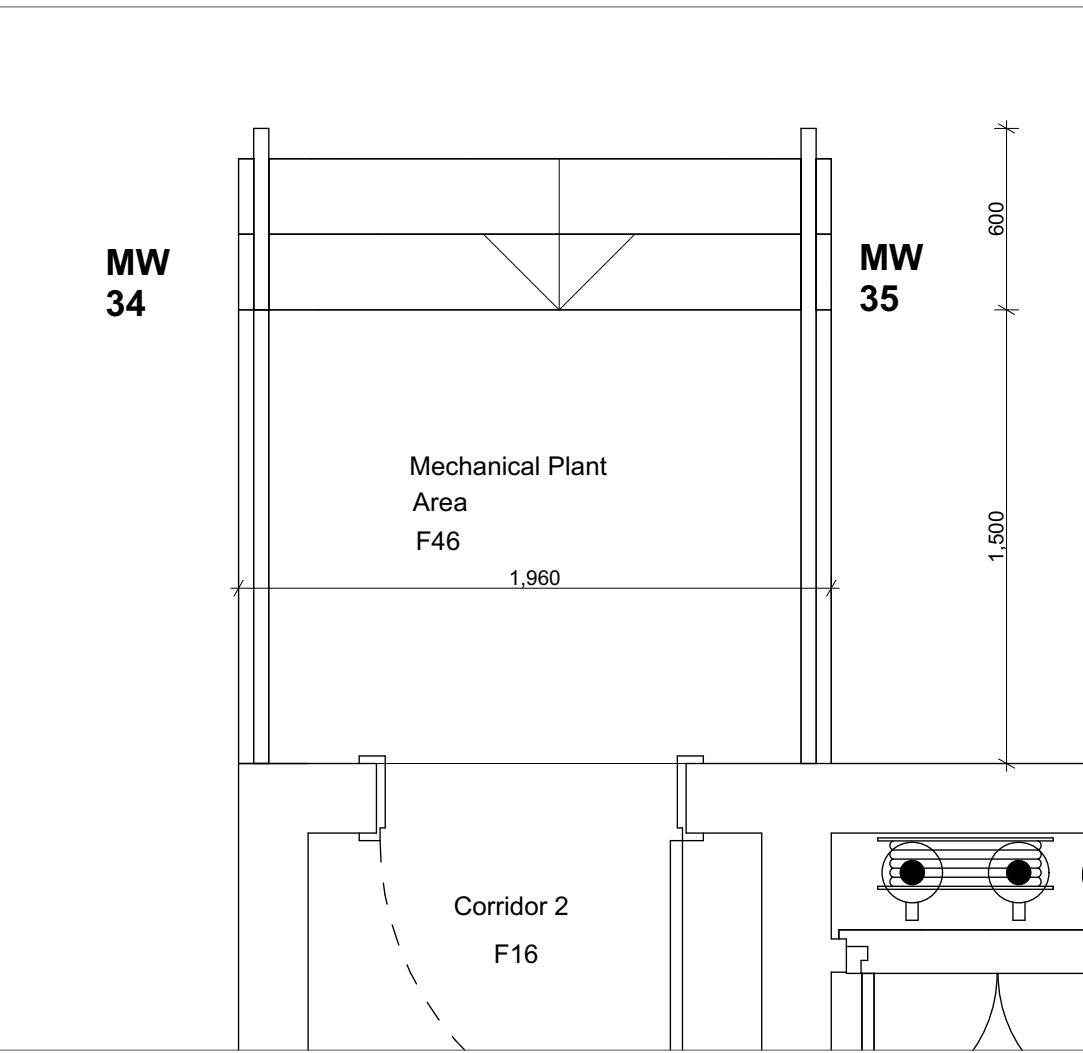

MW34 + MW35

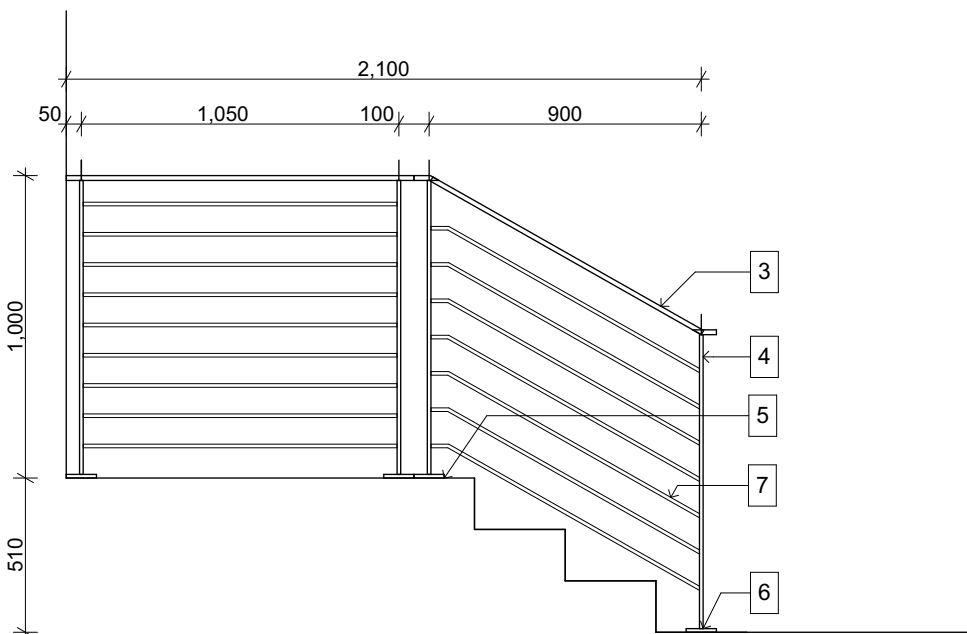

MW034 + MW35

NOTE:
THIS DRAWING IS TO BE READ IN CONJUNCTION WITH THE
MATERIAL SPECIFICATION AND FINISHING NOTES.
DRAWING NUMBER: 1518 - 420 INDEX AND FABRICATION

REVISIONS			
No.	Description	Date	By

HEALTH DEPARTMENT SIGNATURES	
DEPUTY DIRECTOR GENERAL	
HEAD OFFICE PROGRAMME / SERVICE	
DISTRICT MANAGER	
CEO / MANAGER OF THE FACILITY	
DOH PROJECT MANAGER	
IMPLEMENTING AGENT PROJECT MANAGER	
PROFESSIONAL SERVICE PROVIDER	
NAME	
SIGNATURE	DATE

ARCHITECT:

ARTEK 4 ARCHITECTS (KZN) CC
Durban: 46 Lena Ahrens Road, Glenwood, Durban 4000
tel: 031 201 0445 fax: 031 201 6609 email: admin@artek4.co.za
Port Shepstone: 19 Tradewinds, Marine Drive, Sheilly Beach
tel: 039 682 2447 fax: 039 682 2446 email: adminps@artek4.co.za



SOUTHERN REGION

Project
WIMS NO. 044044: SOUTHERN REGION: PORT SHEPSTONE: DEPARTMENT OF HEALTH: PORT SHEPSTONE: PORT SHEPSTONE HOSPITAL: NEW PSYCHIATRIC WARD

Drawing Description
Metalwork schedule- MW 02. 37. 03 . 38. 34. 35. 36.

Scale	Drawn	Date
Consultant Project No. 1518	Drawing No. 421	Rev
DOW Drawing number -		Rev -

Stamped by Plans Approval Committee