


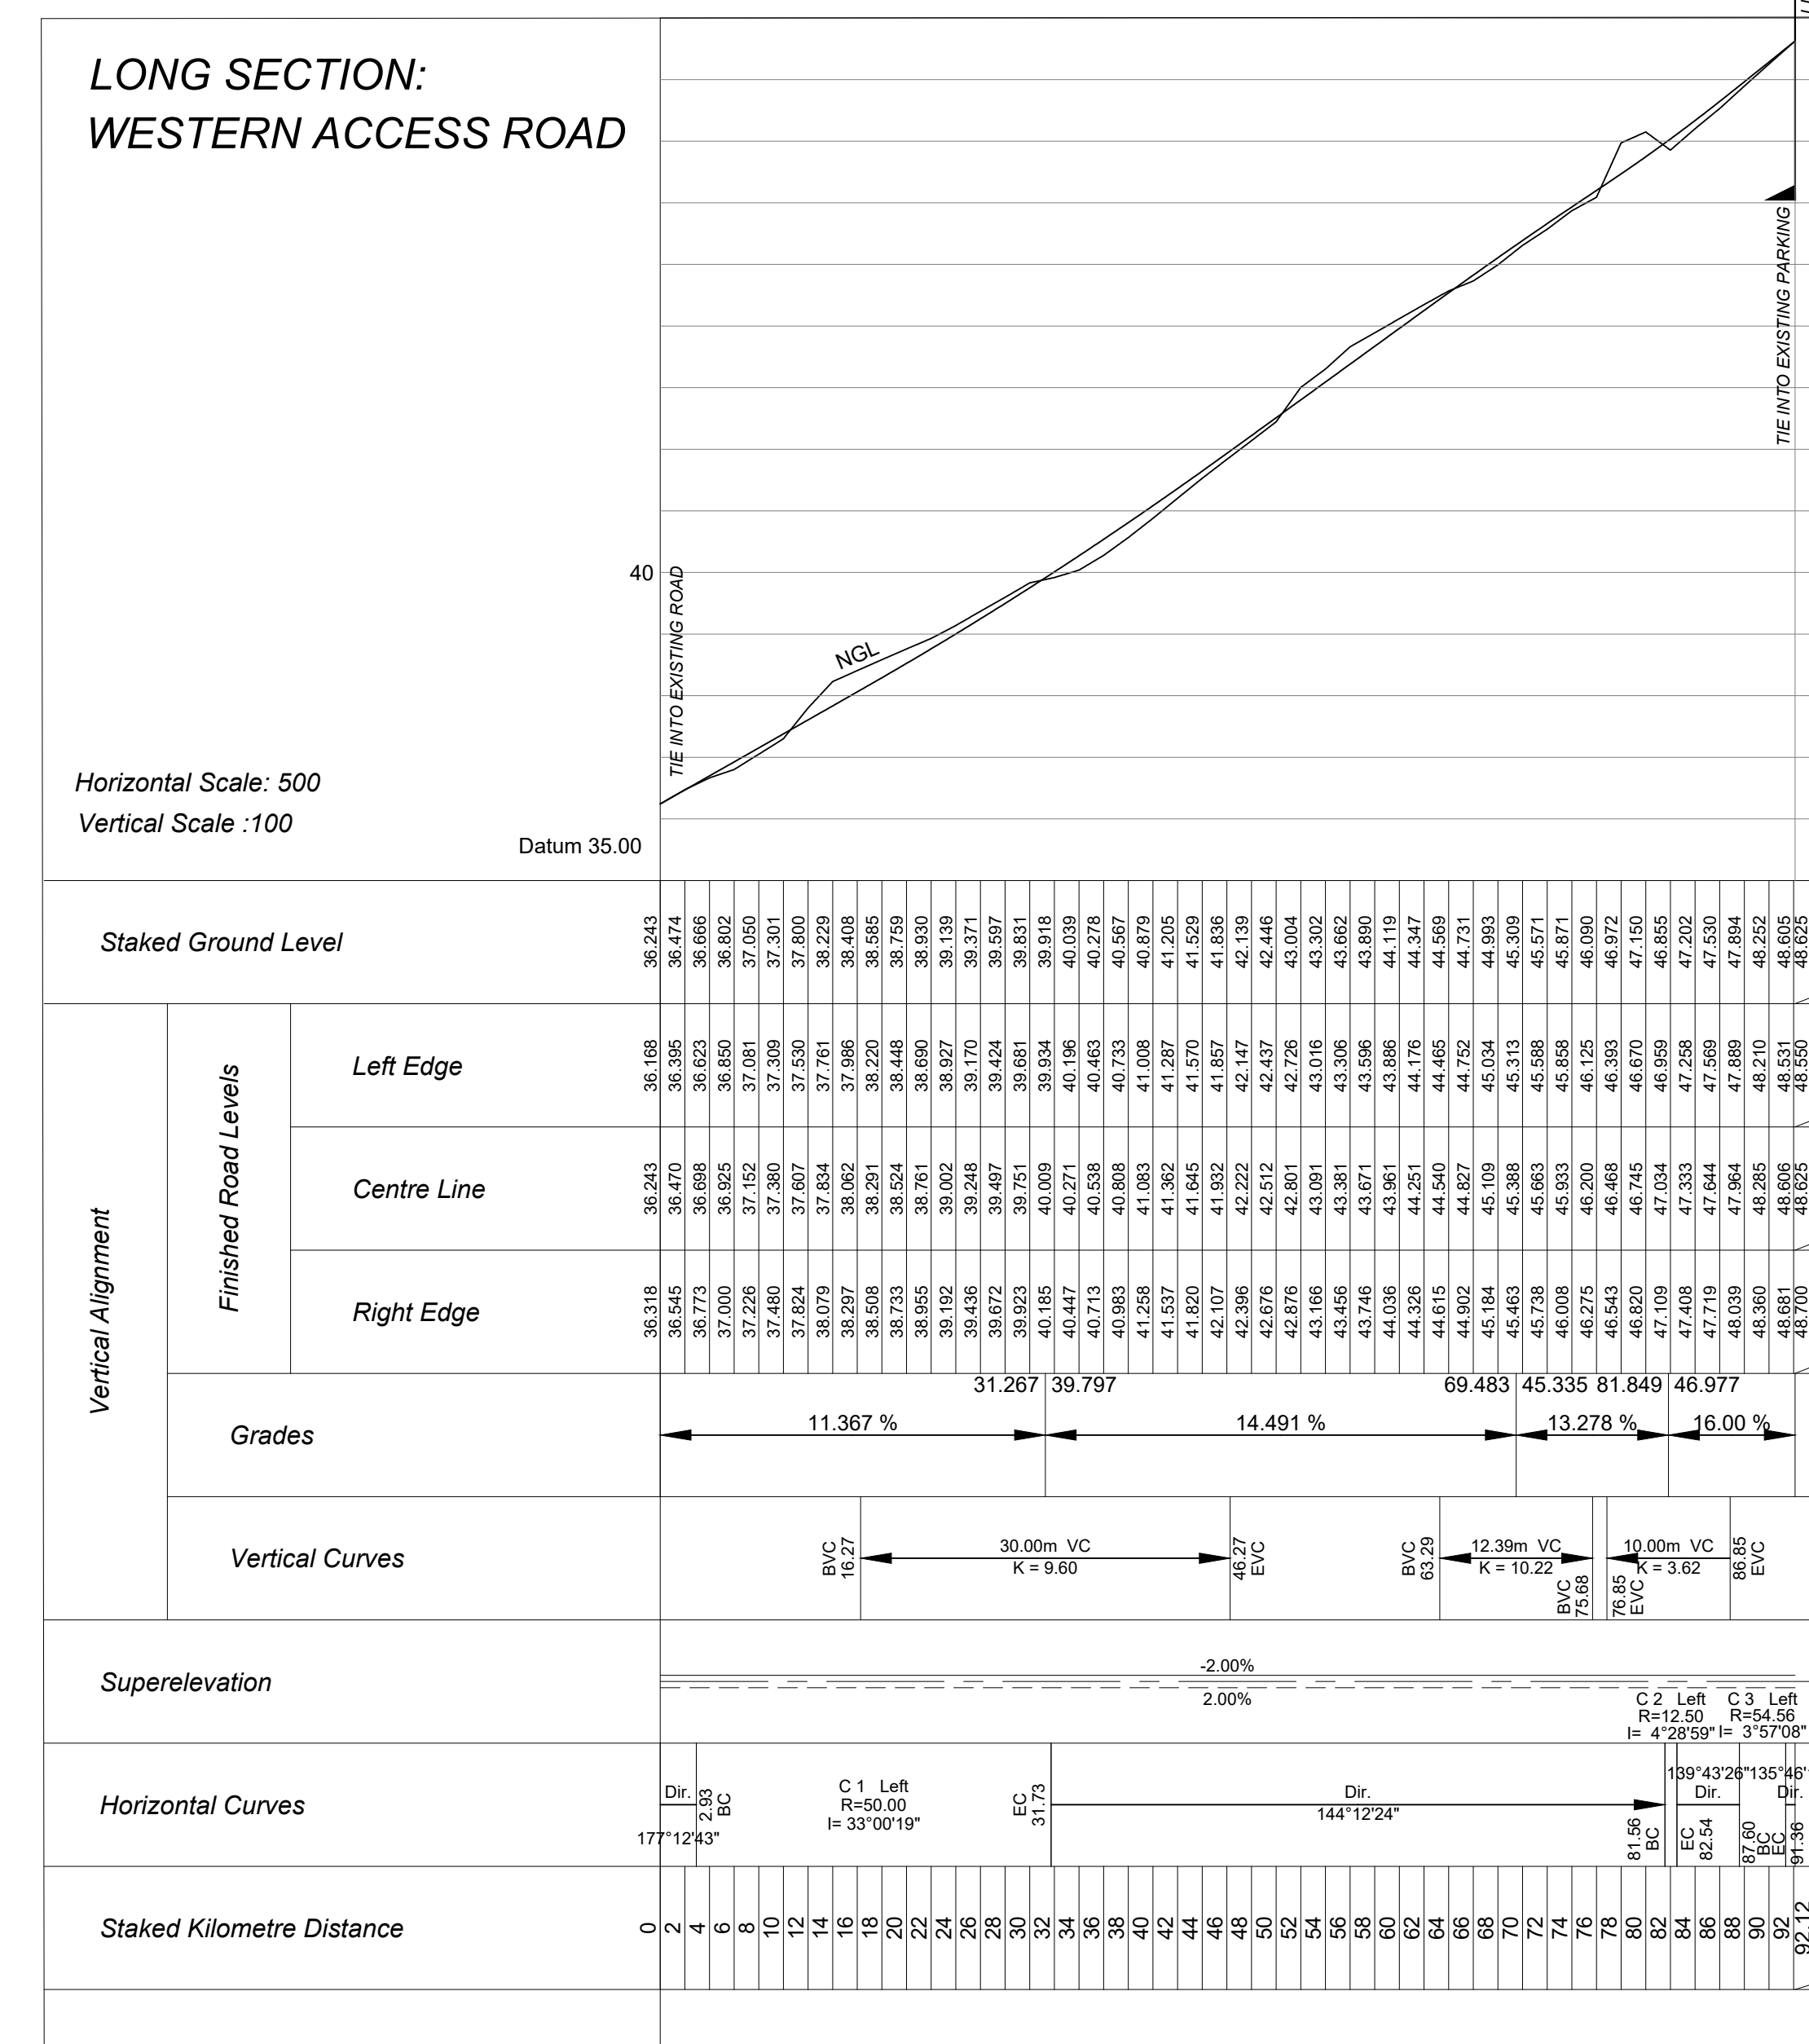

DETAIL F

Figure 12 - Edge Restraint

WESTERN ACCESS ROAD & STORM WATER LAYOUT, LONG SECTIONS, PAVEMENT DESIGN & DETAILS			
Scale	Drawn	Date	
AS SHOWN	TM	20/08/2024	
Consultant Project No.		Drawing No.	Rev
MD1075		MD-1075-020	T01
DOW Drawing number			
WIMS no. 044044			
Stamped by Plans Approval Committee			

ISSUED FOR TENDER