



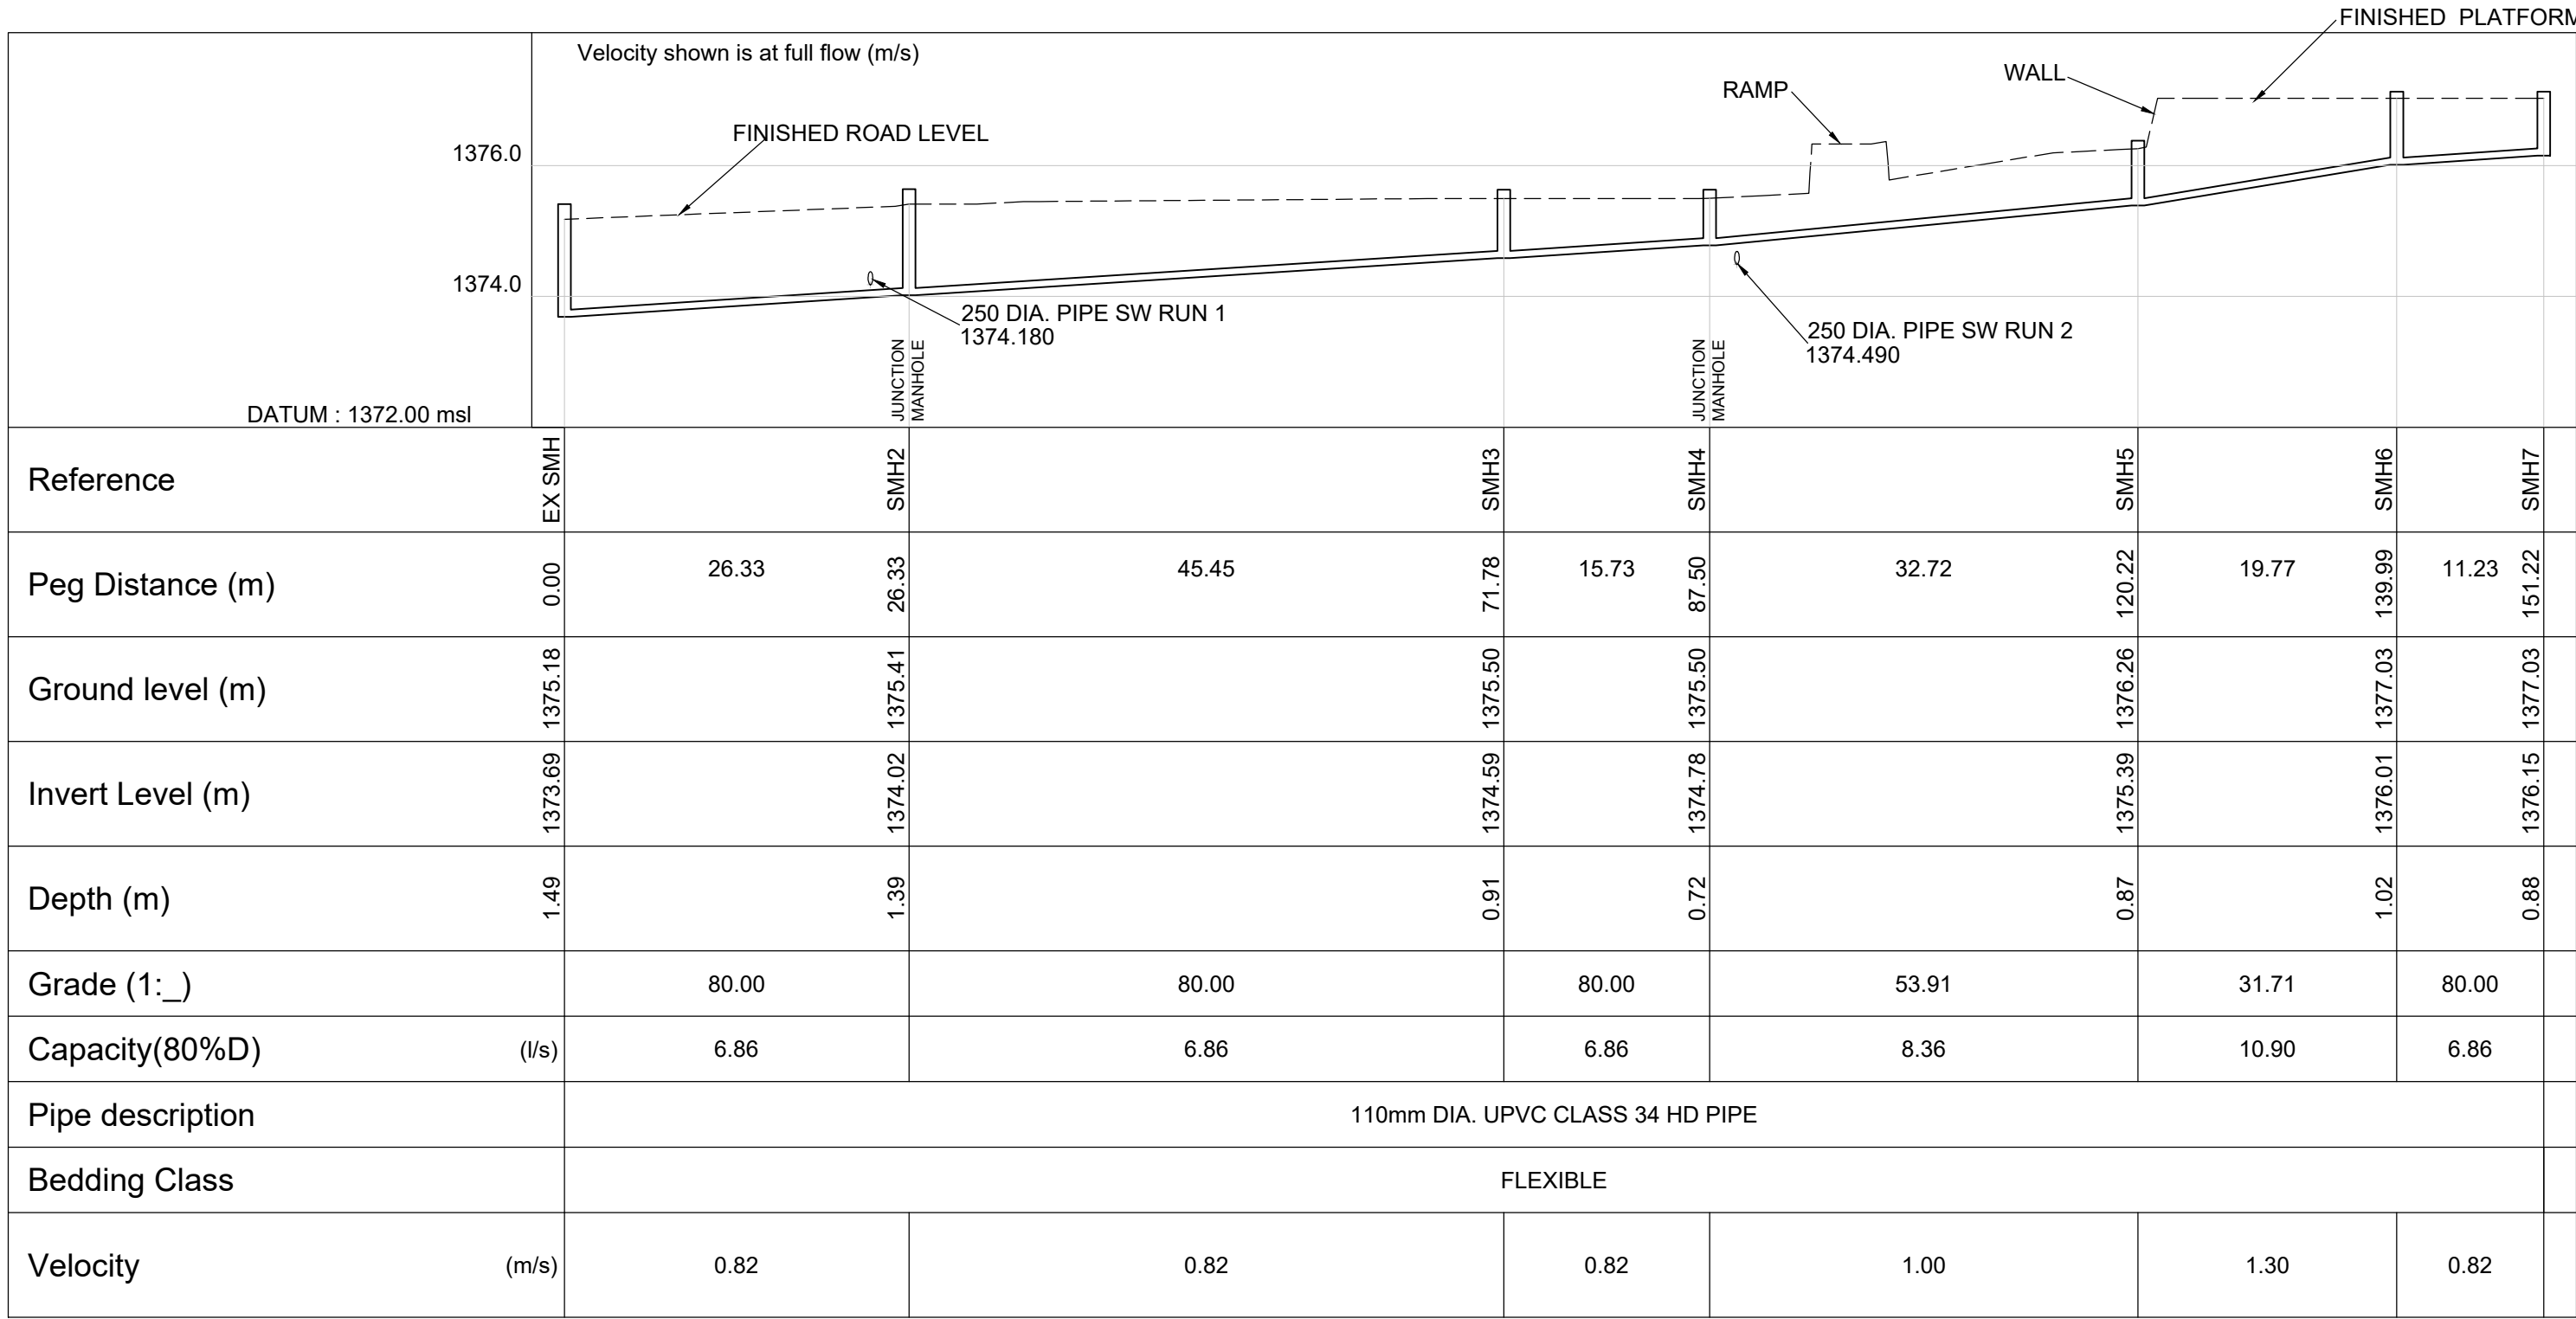


SEWER RUN 1
SCALE : Vert 1 :100
Hor 1 :500

Pipe design data.		
Reference	Y	X
EX SMH	-1602.123	2958824.417
SMH2	-1589.163	2958801.503
SMH3	-1544.226	2958794.689
SMH4	-1528.679	2958792.332
SMH5	-1496.326	2958787.427
SMH6	-1494.016	2958767.792
SMH7	-1495.710	2958756.691

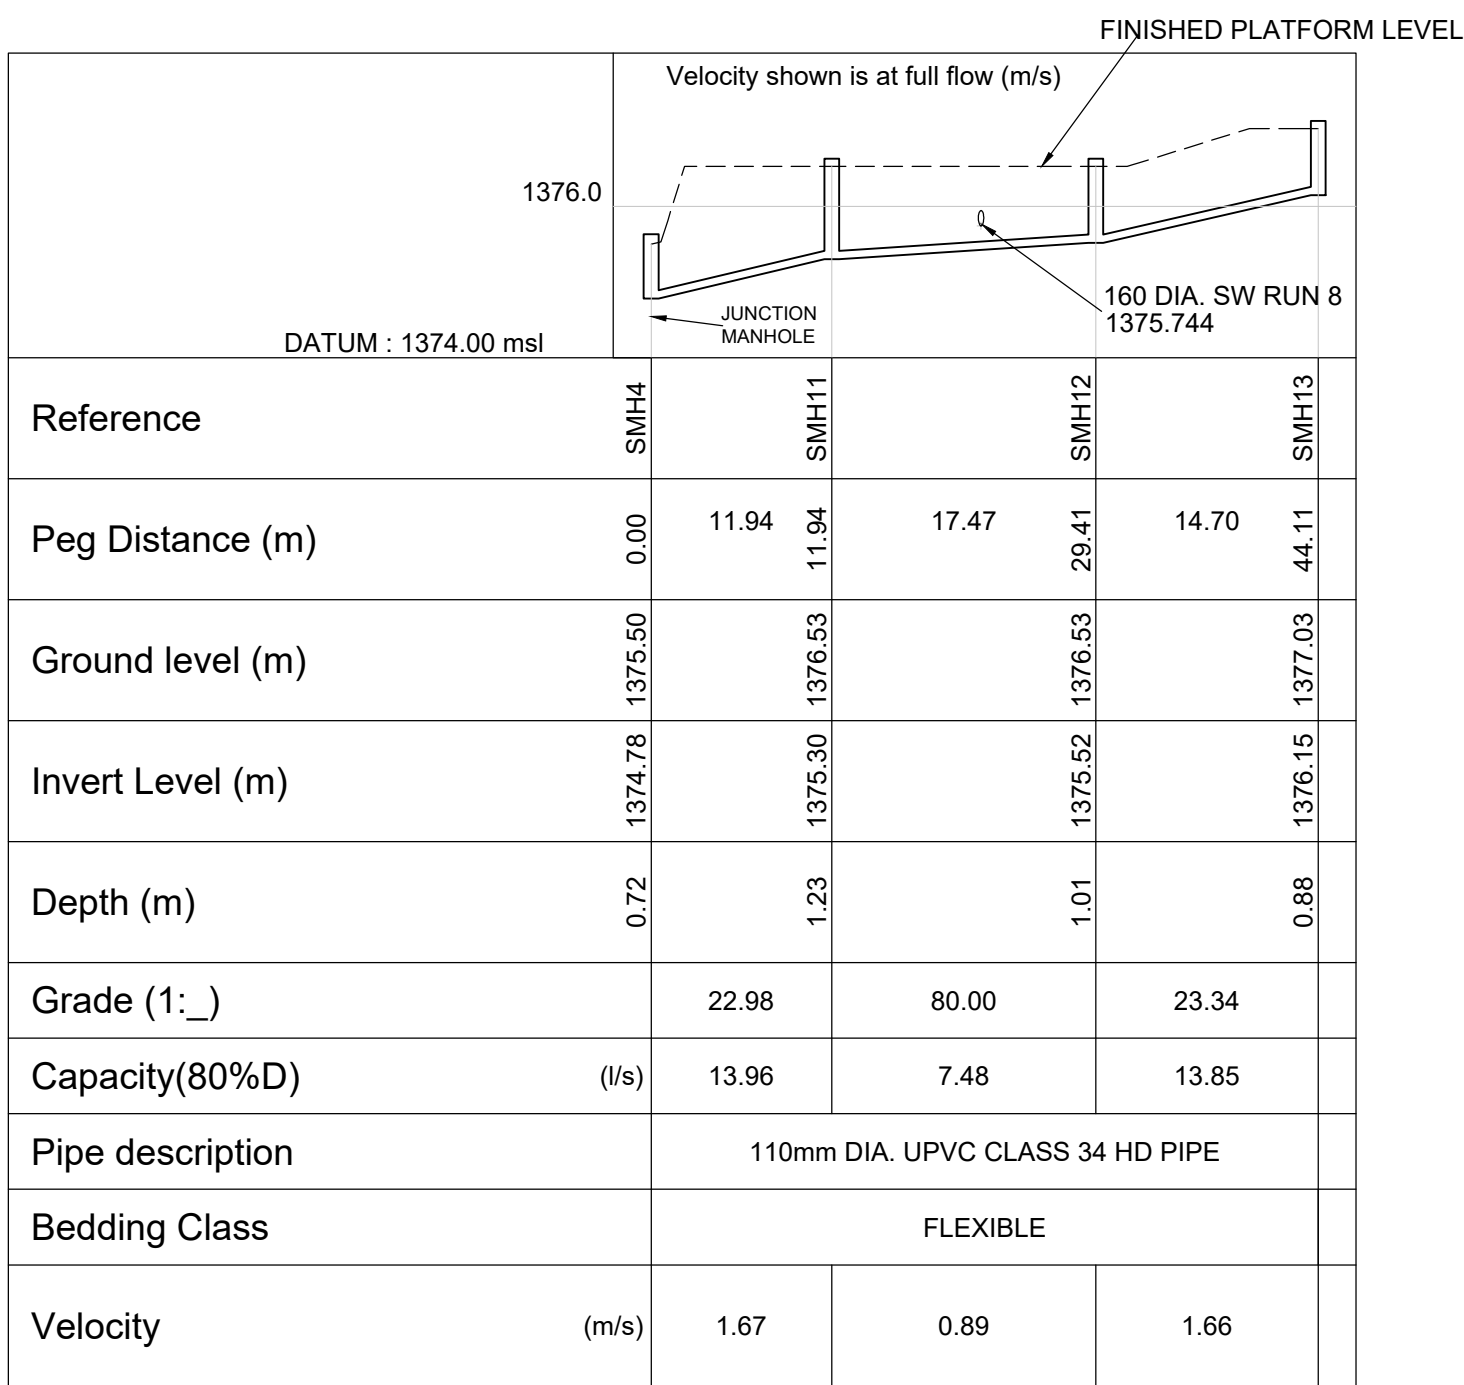


SEWER RUN 3
SCALE : Vert 1 :100
Hor 1 :500

Pipe design data.		
Reference	Y	X
SMH4	-1528.679	2958792.332
SMH11	-1530.457	2958780.526
SMH12	-1533.060	2958763.252
SMH13	-1518.520	2958761.061

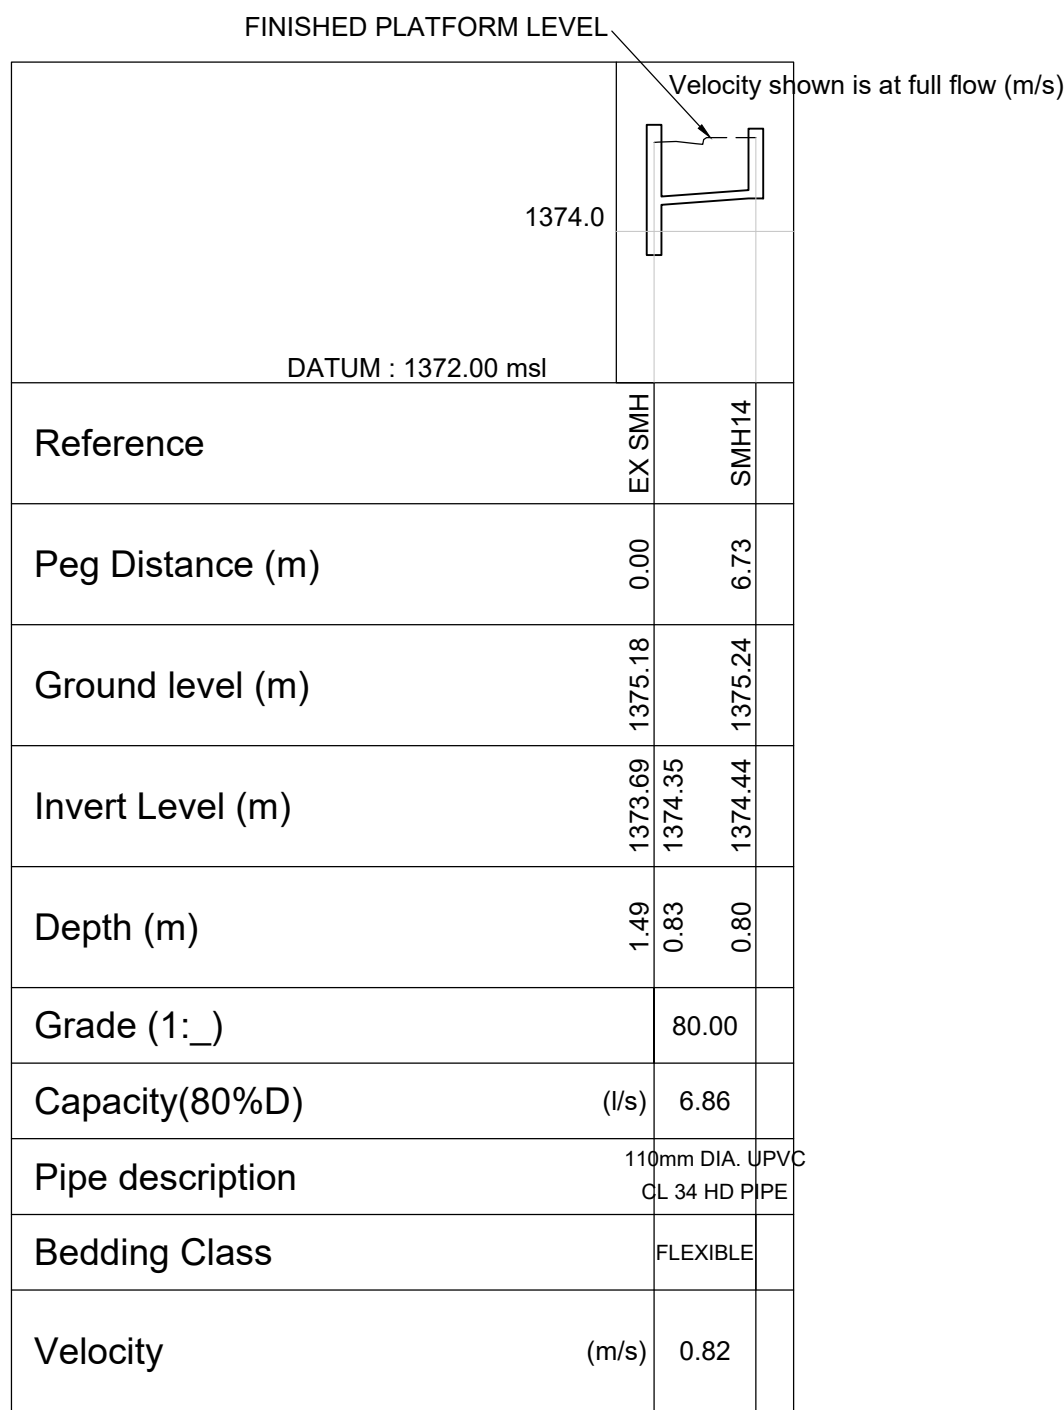

SEWER RUN 4
SCALE : Vert 1 :100
Hor 1 :500

Pipe design data.		
Reference	Y	X
EX SMH	-1602.123	2958824.417
SMH14	-1605.910	2958818.849

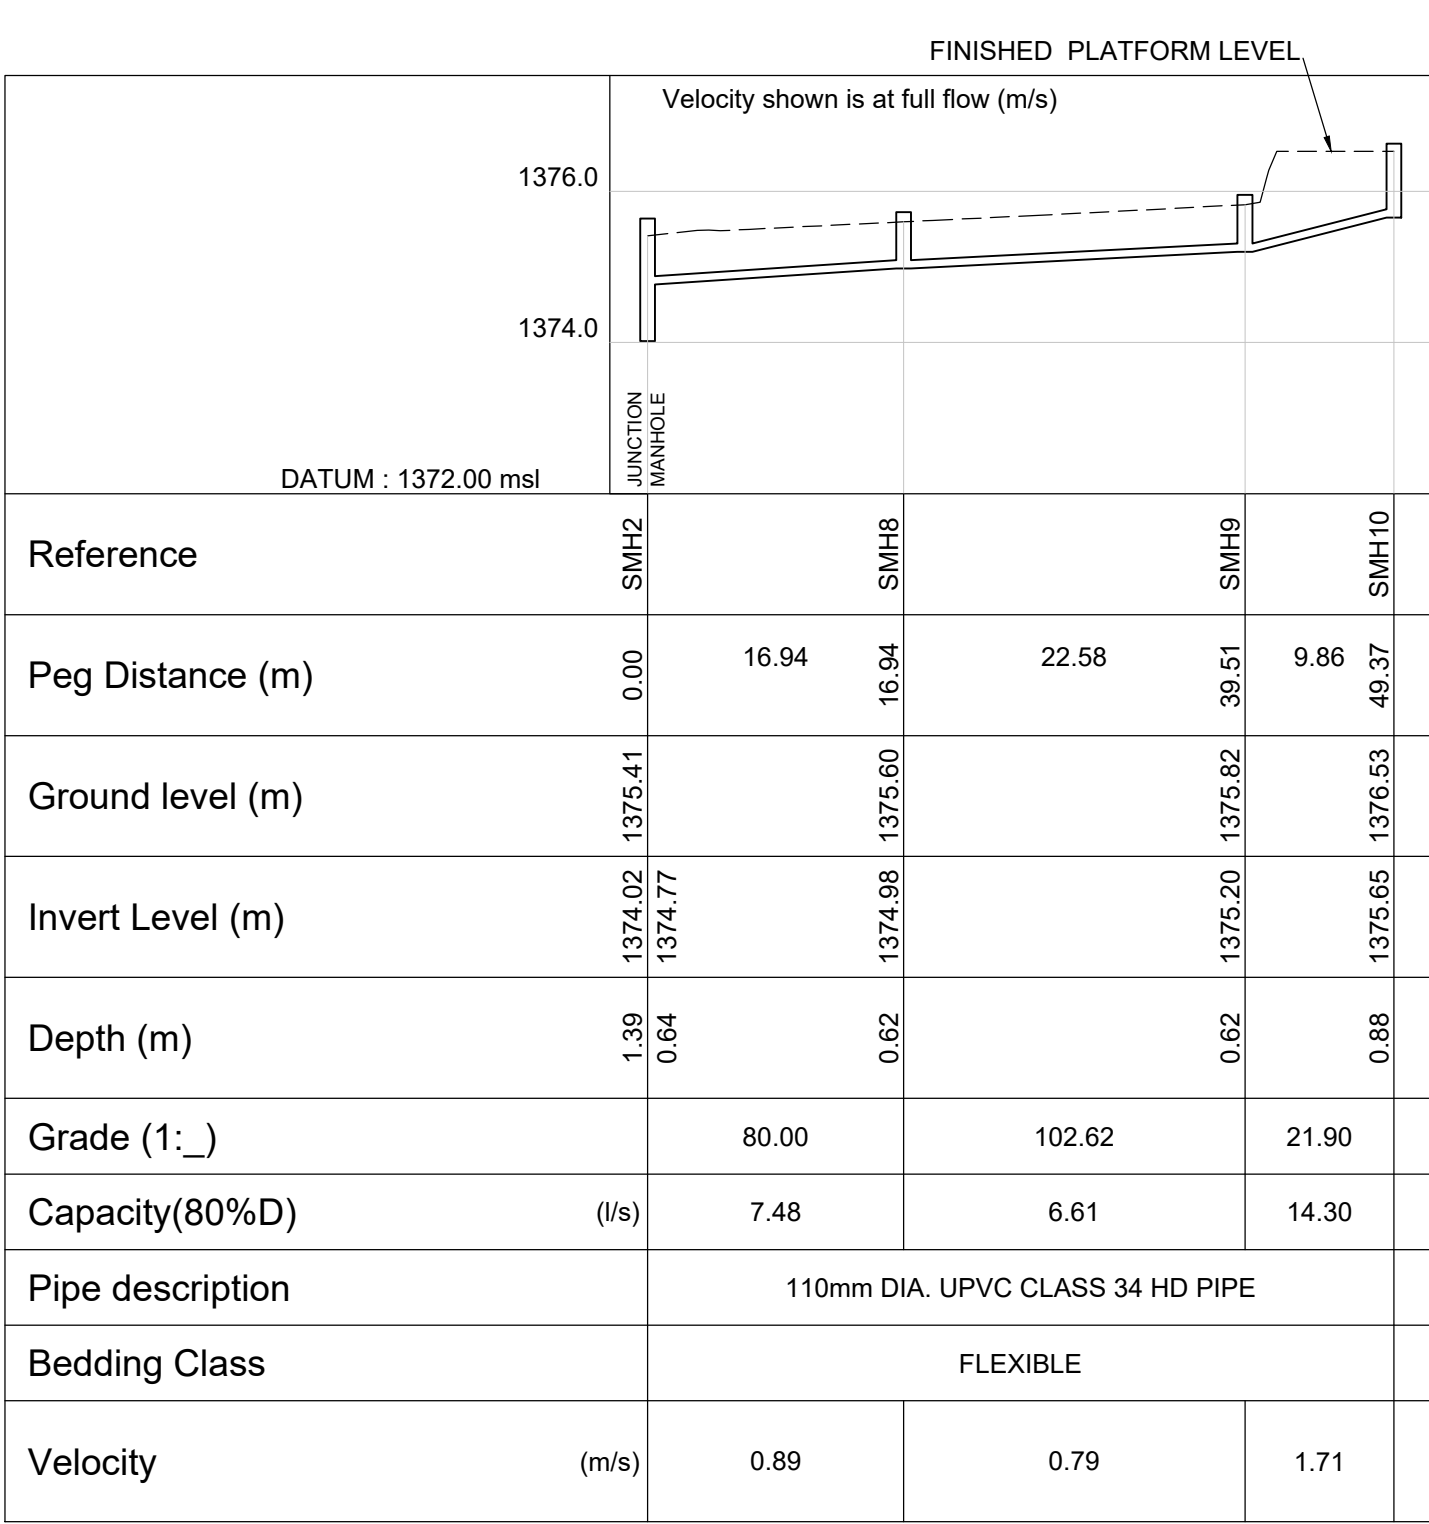


SEWER RUN 2
SCALE : Vert 1 :100
Hor 1 :500

Pipe design data.		
Reference	Y	X
SMH2	-1589.163	2958801.503
SMH8	-1591.709	2958784.757
SMH9	-1595.060	2958762.431
SMH10	-1589.882	2958754.044

DRAWING REFERENCE

TITLE

TGC/01 CONCRETE RING MANHOLES
TGC/02 SEWER MANHOLES

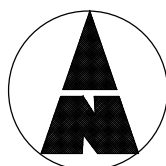

NORTH POINT

NOTES

A FINISHED LEVELS FOR ALL RUNS
REVISED

G.L

MAR 2024

NO. AMENDMENT APPROVED DATE

REVISIONS

CLIENT

SOUTH AFRICAN
POLICE SERVICE



Thekwini Geocivils cc T/A

TGC Engineers

Geotechnical & Civil Engineers
Waste Disposal Consultants • Project Managers

Suite 6
4 The Crescent
Westway Office Park
Westville
3611
Telephone 265-1777



P.O. Box 446
PAVILION
3611
Telefax 265-2727
E-mail: tgc@tgoengineers.co.za

PROJECT

NEW SAPS
IKAGENG POLICE STATION:
NORTH WEST

TITLE

SEWER LONGITUDINAL
SECTIONS

CONSULTING ENGINEER

DESIGNED : G.L

SIGNATURE:

DRAWN : A.N

PR. NO.: 20180418

CHECKED : G.P

DATE: 05/10/2023

SCALE : AS SHOWN

DATE : OCT 2023

ORIGINAL SIZE: A1

REFERENCE NO.

51660

FIGURE NO.

05

REVISION

A

CAD FILE:

S/.....

PRELIMINARY DRAWING